
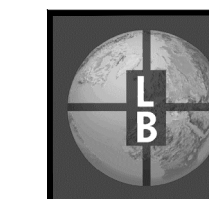
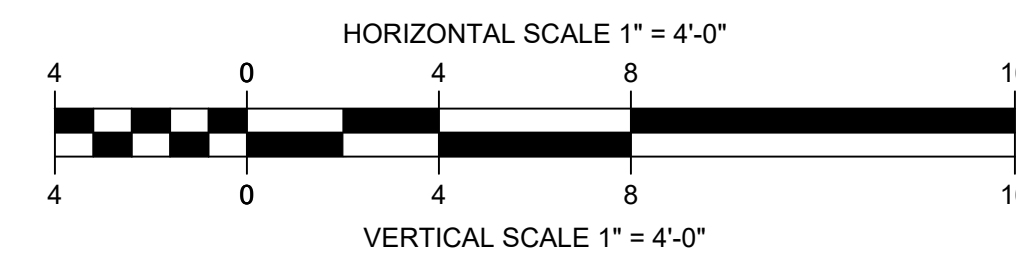
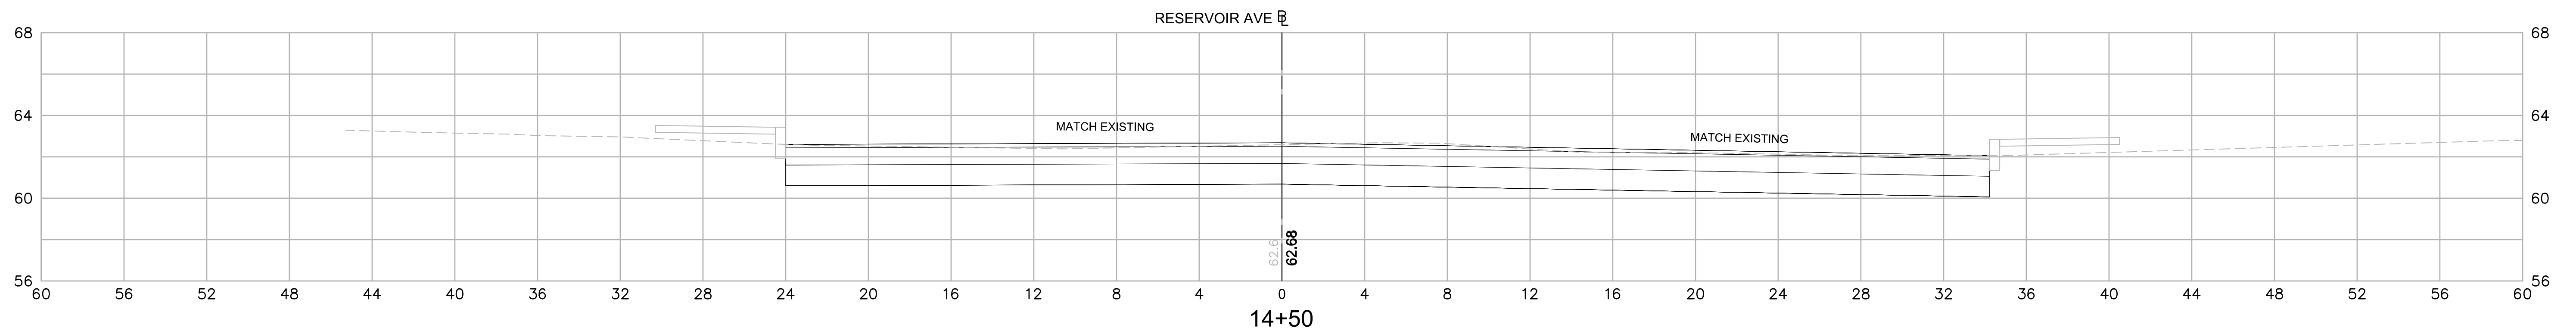


| FED. ROAD DIV. NO. | STATE | FEDERAL AID PROJECT NO. | FISCAL YEAR | SHEET NO. | TOTAL SHEETS |
|--------------------|-------|-------------------------|-------------|-----------|--------------|
|                    | RI    | BRO-0327(005)           | 2021        | 52        | 52           |

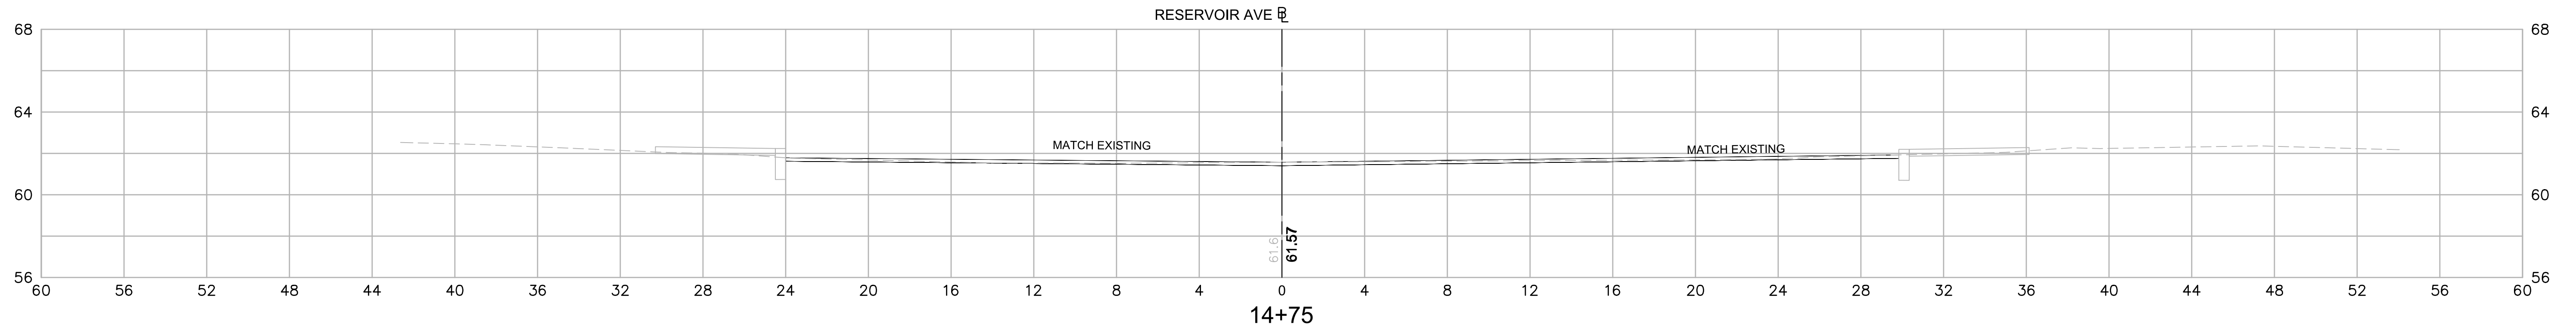

**Louis Berger**  
 166 VALLEY STREET, BUILDING 5  
 PROVIDENCE, RI 02909  
 TEL 401 521 5980  
 WWW.LOUISBERGER.COM

| REVISIONS |      |    | RHODE ISLAND<br>DEPARTMENT OF TRANSPORTATION   |
|-----------|------|----|--|
| NO.       | DATE | BY |  |
|           |      |    | SUPERSTRUCTURE REPLACEMENT<br>RESERVOIR AVE. RR BRIDGE NO. 327<br>PROVIDENCE, RHODE ISLAND |
|           |      |    |  |
|           |      |    |  |
|           |      |    | CROSS SECTIONS 6   |
|           |      |    |  |
|           |      |    | CHECKED BY <u>  PWS  </u> DATE <u>11/23/2020</u> SCALE <u>AS NOTED</u>                     |