
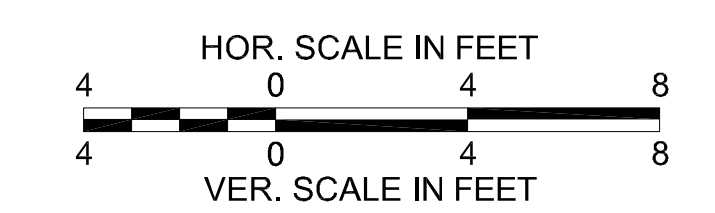
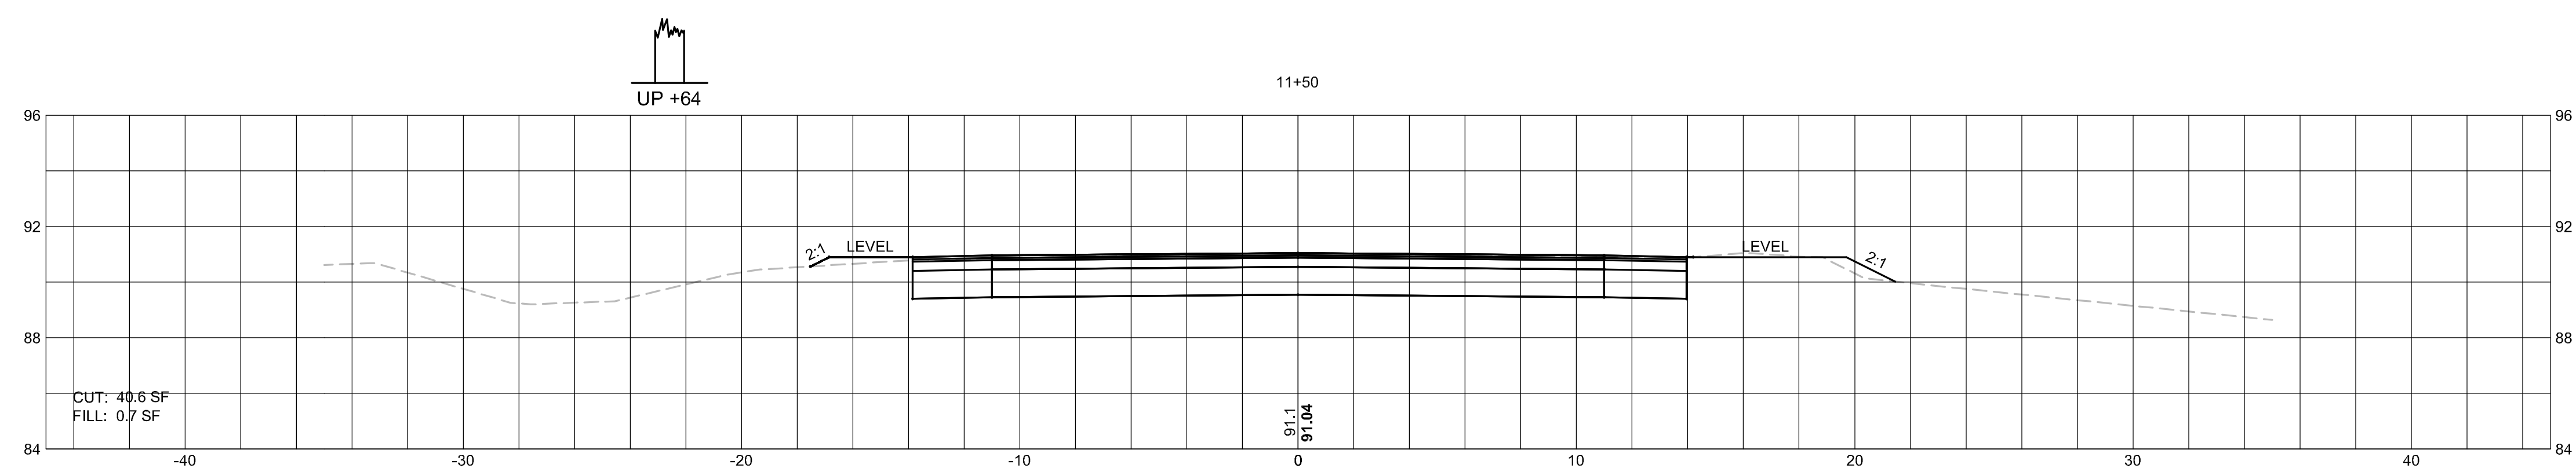
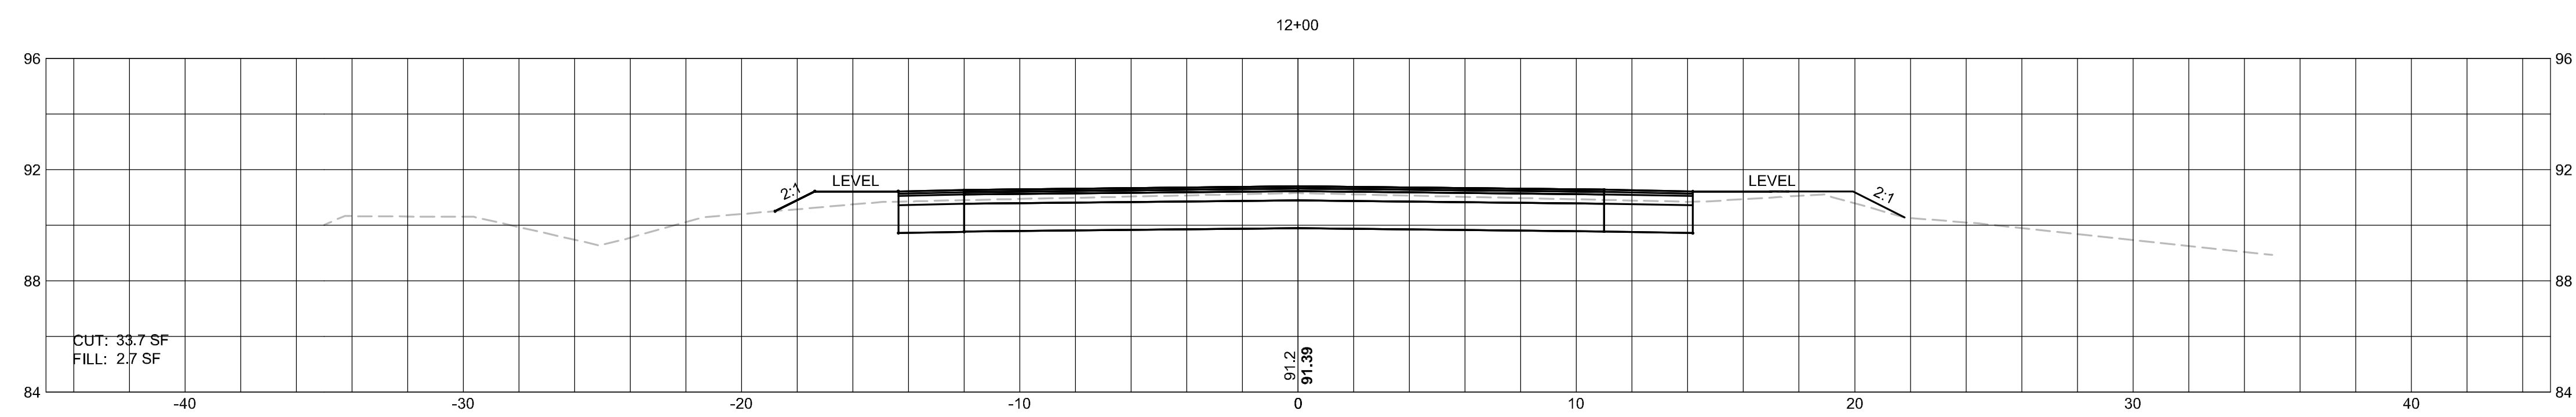


TOWN OF DEDHAM
NEEDHAM STREET over Great Ditch

STATE	FED. AID PROJ. NO.	SHEET NO.	TOTAL SHEETS
MA	NHP-002S(779)X	45	52
PROJECT FILE NO.		605883	

CROSS-SECTIONS I
SHEET 1 OF 8




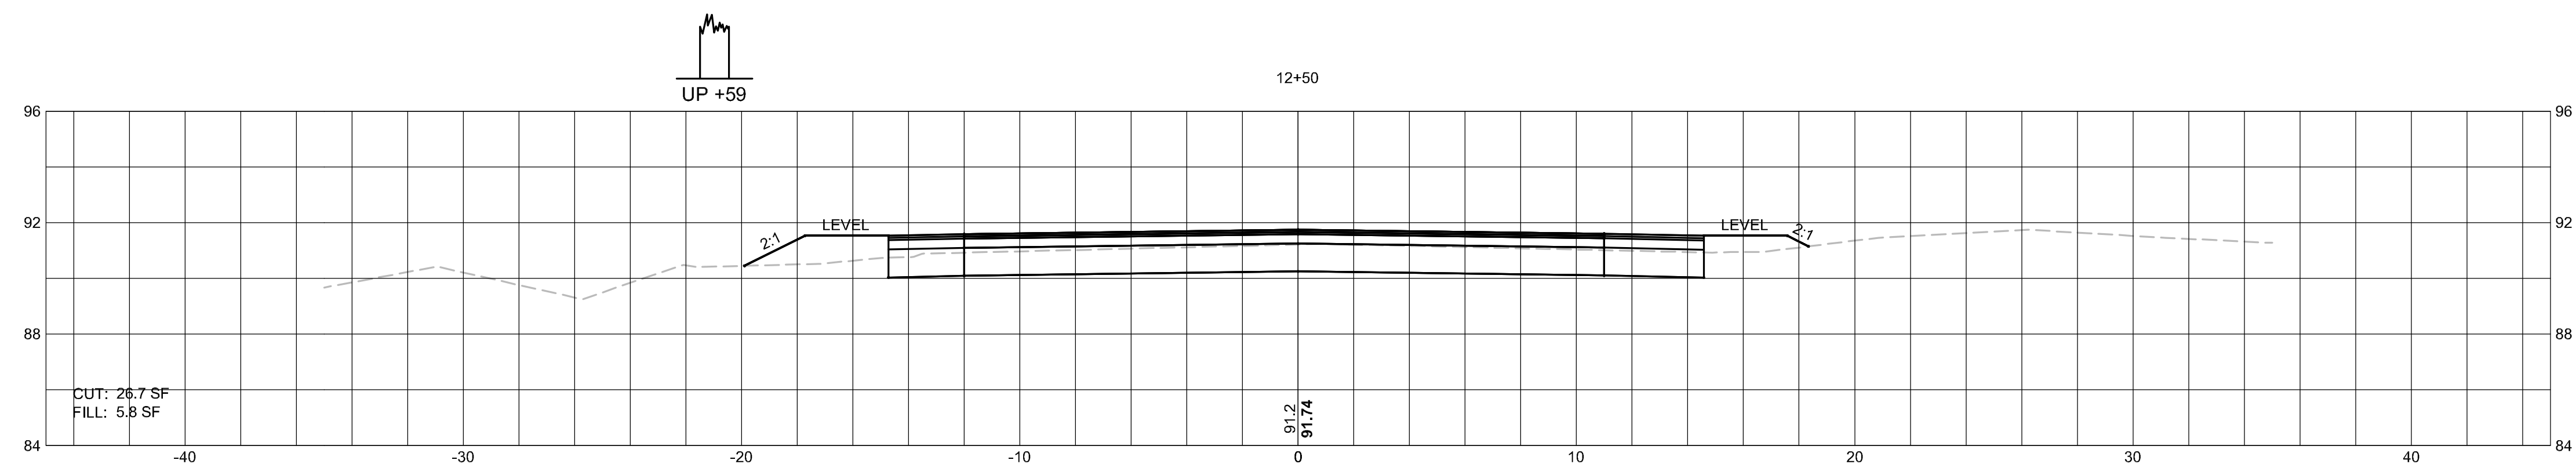


FOR PROFILE: SEE SHEET NO. 09





TOWN OF DEDHAM
NEEDHAM STREET over Great Ditch





STATE	FED. AID PROJ. NO.	SHEET NO.	TOTAL SHEETS
MA	NHP-002S(779)X	46	52
PROJECT FILE NO.		605883	

CROSS-SECTIONS II
SHEET 2 OF 8

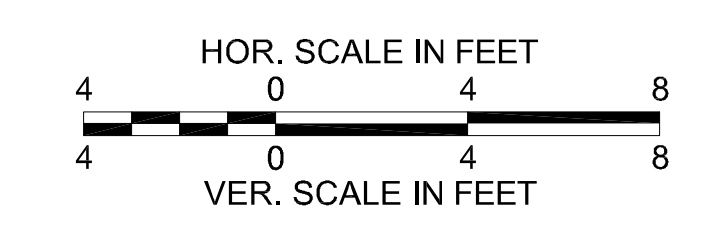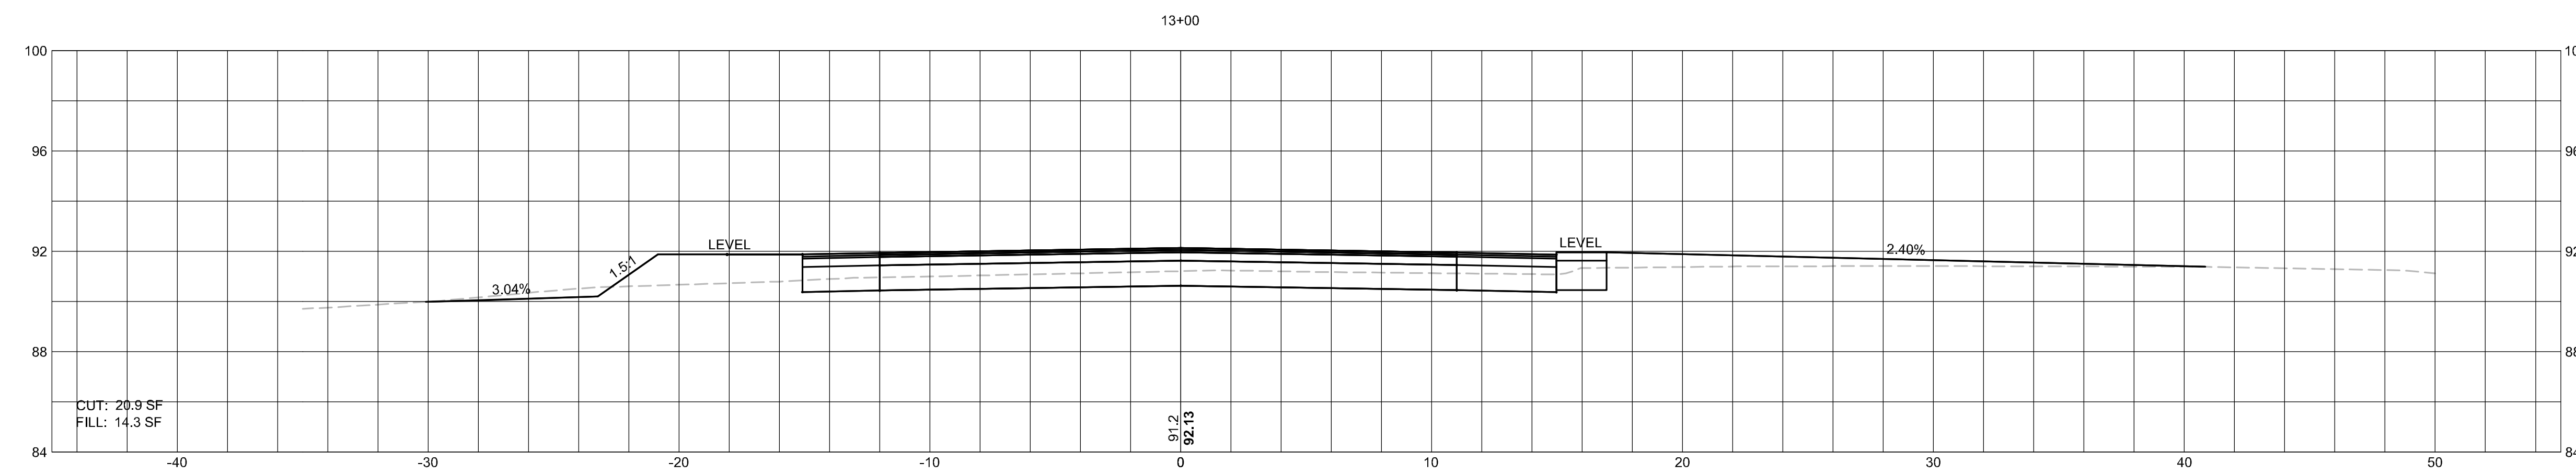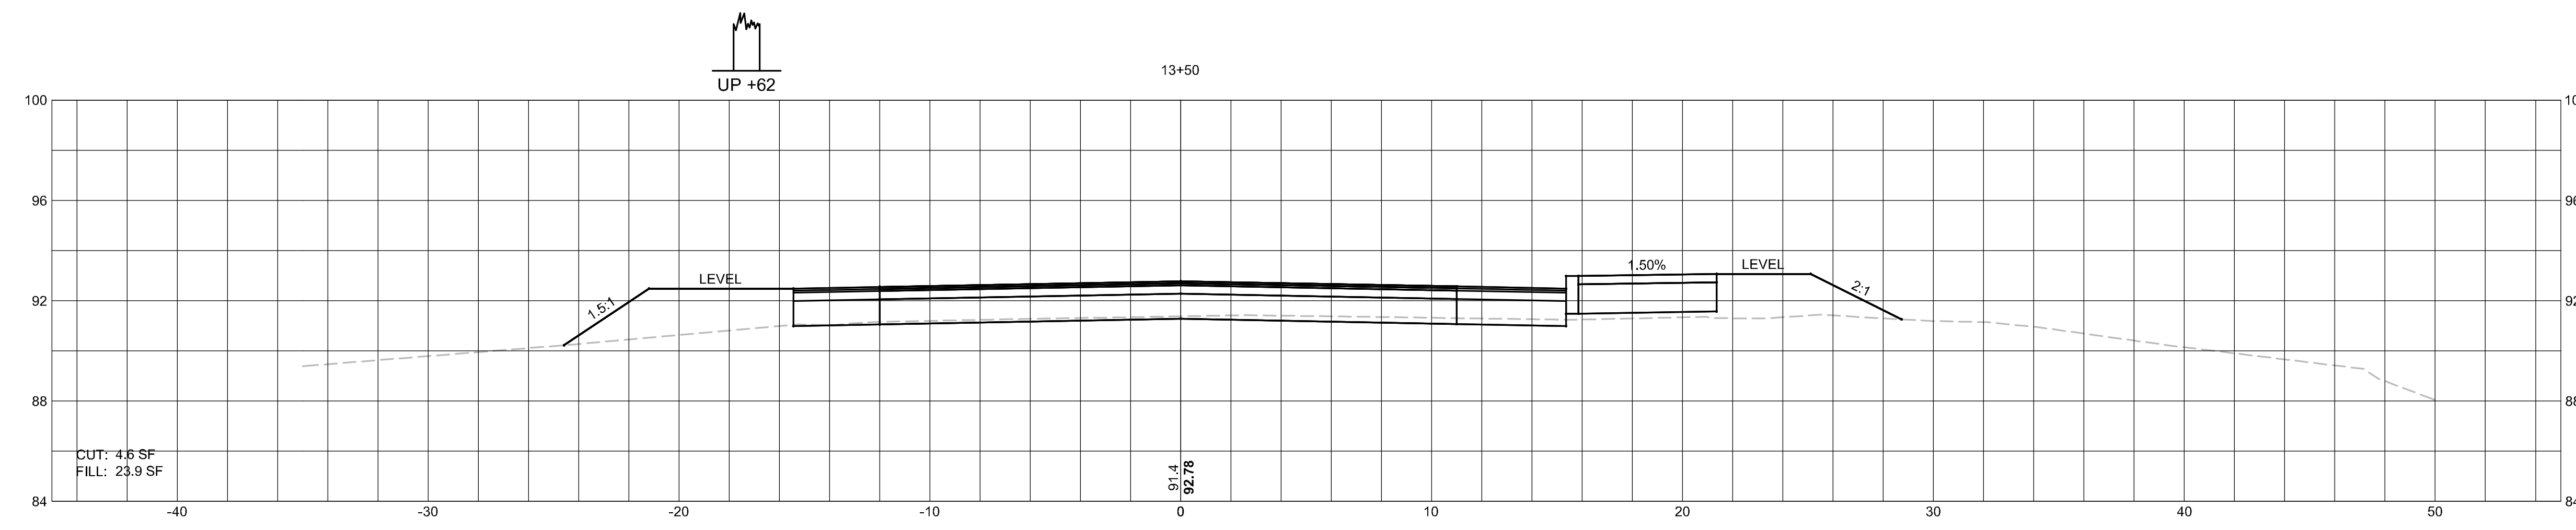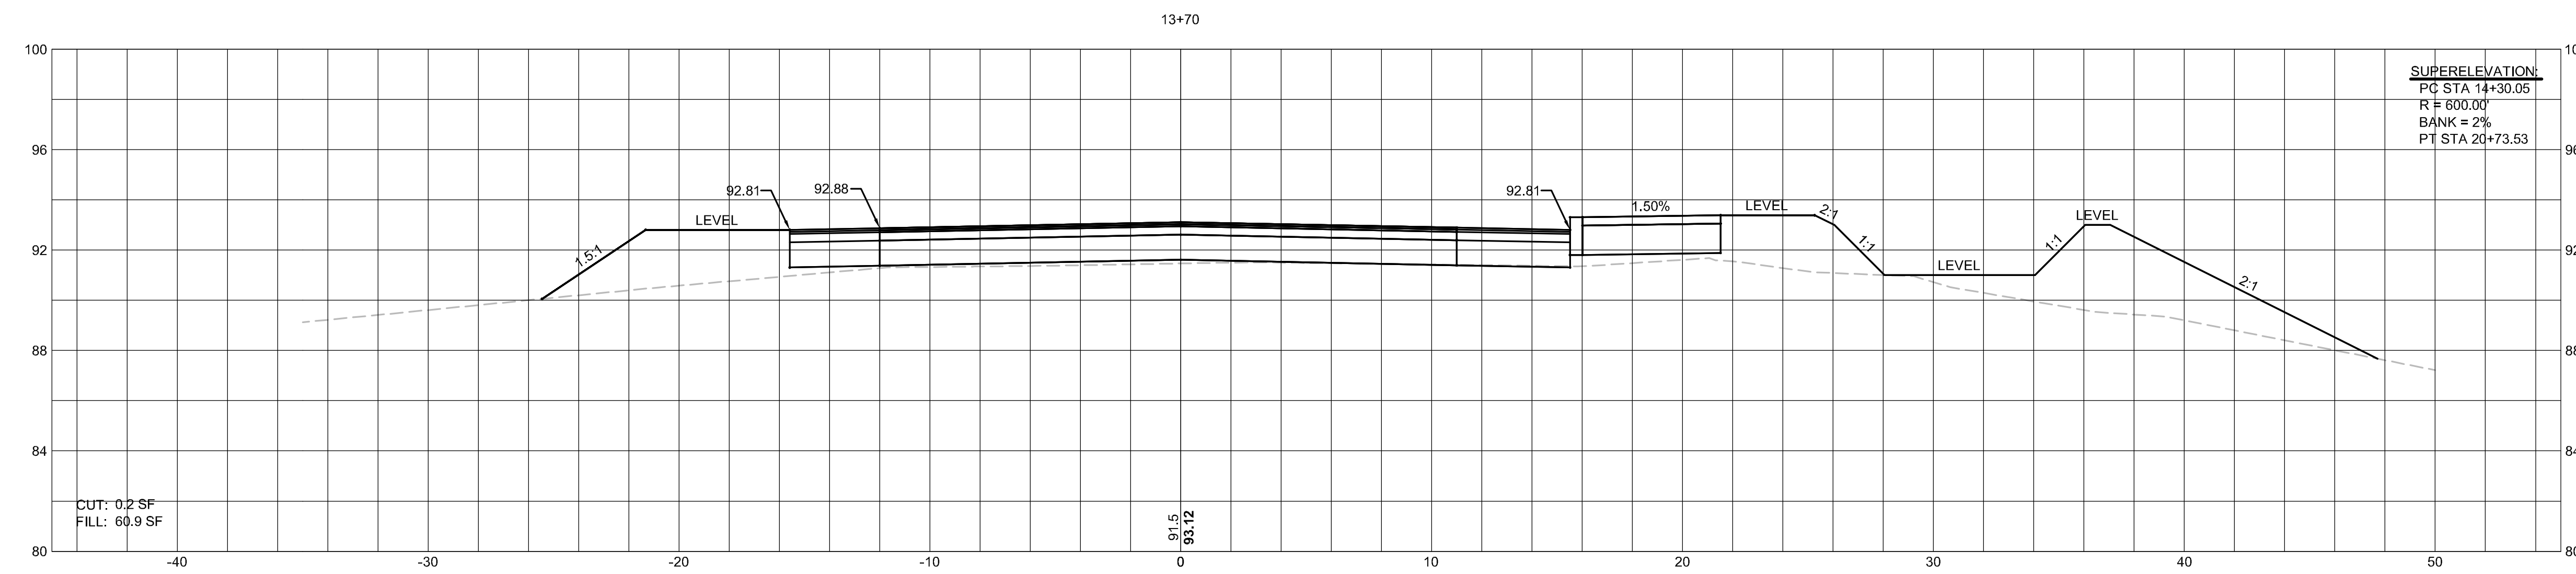

FOR PROFILE: SEE SHEET NO. 09

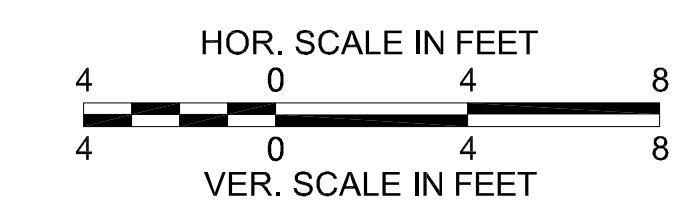
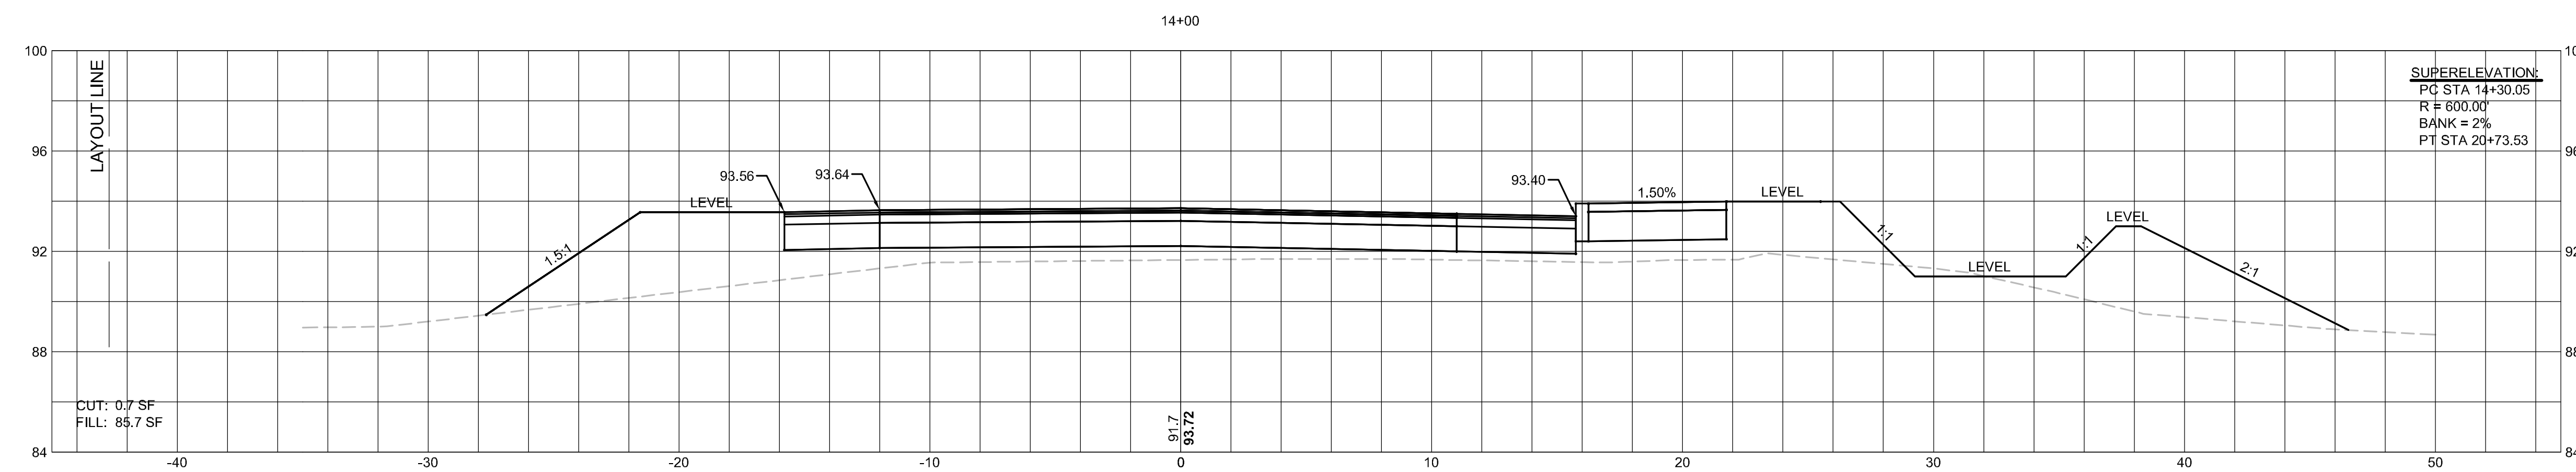
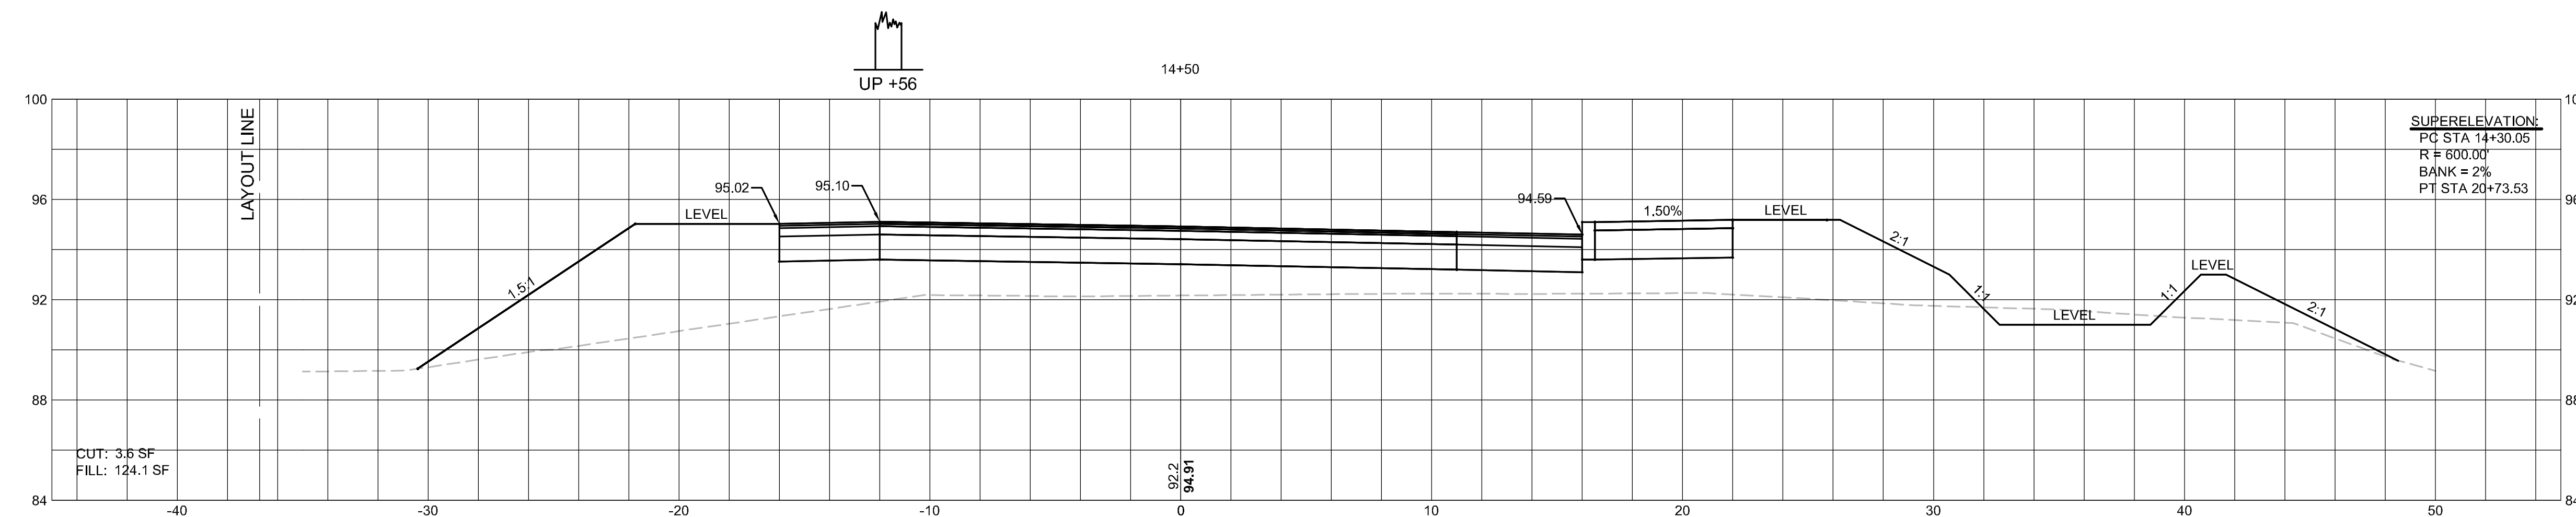
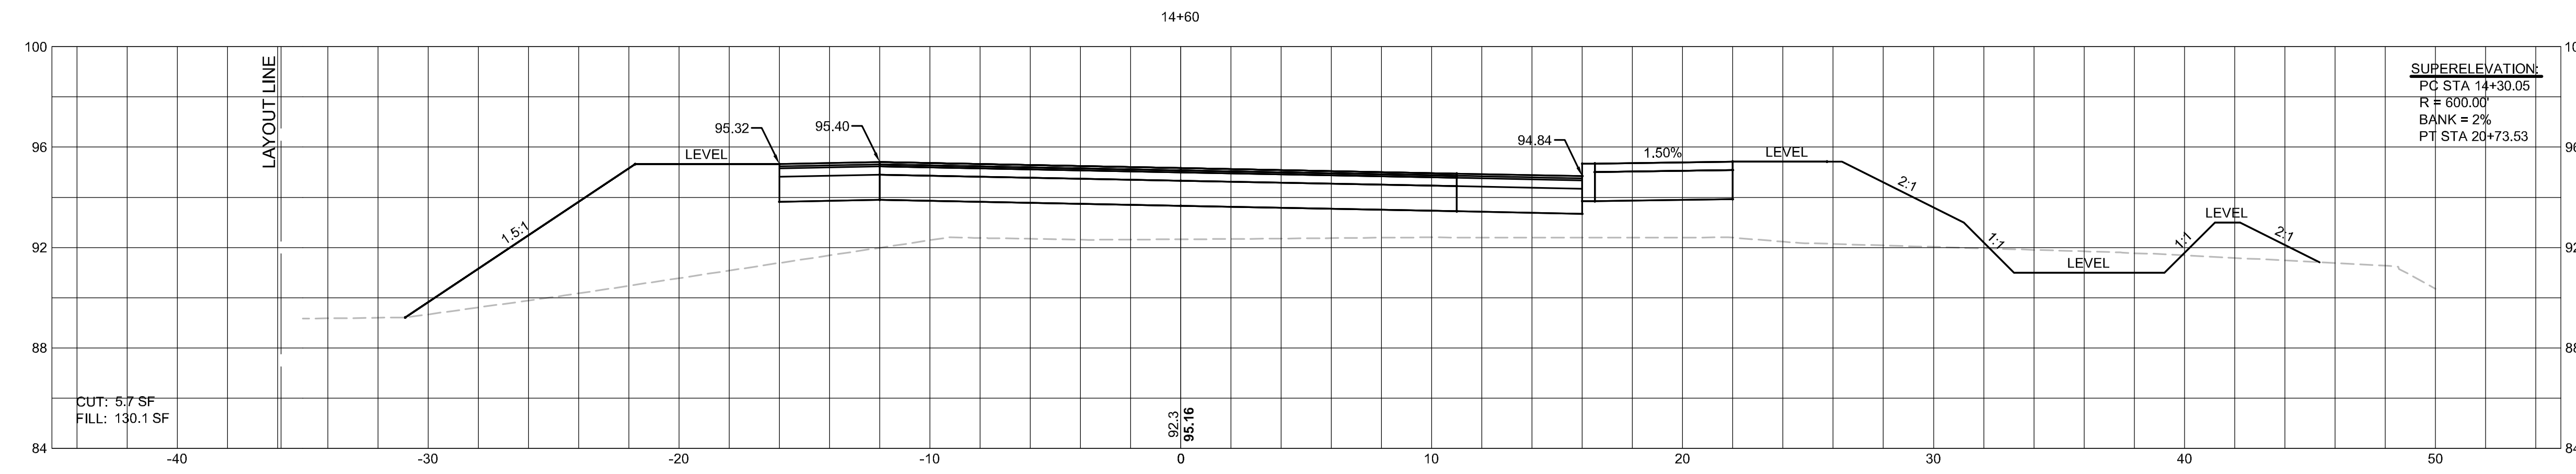


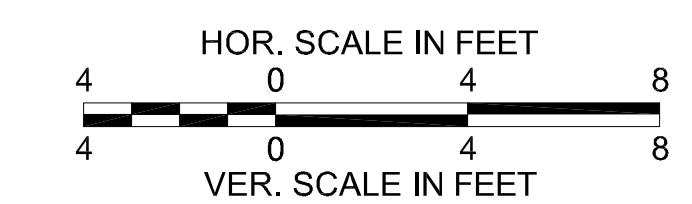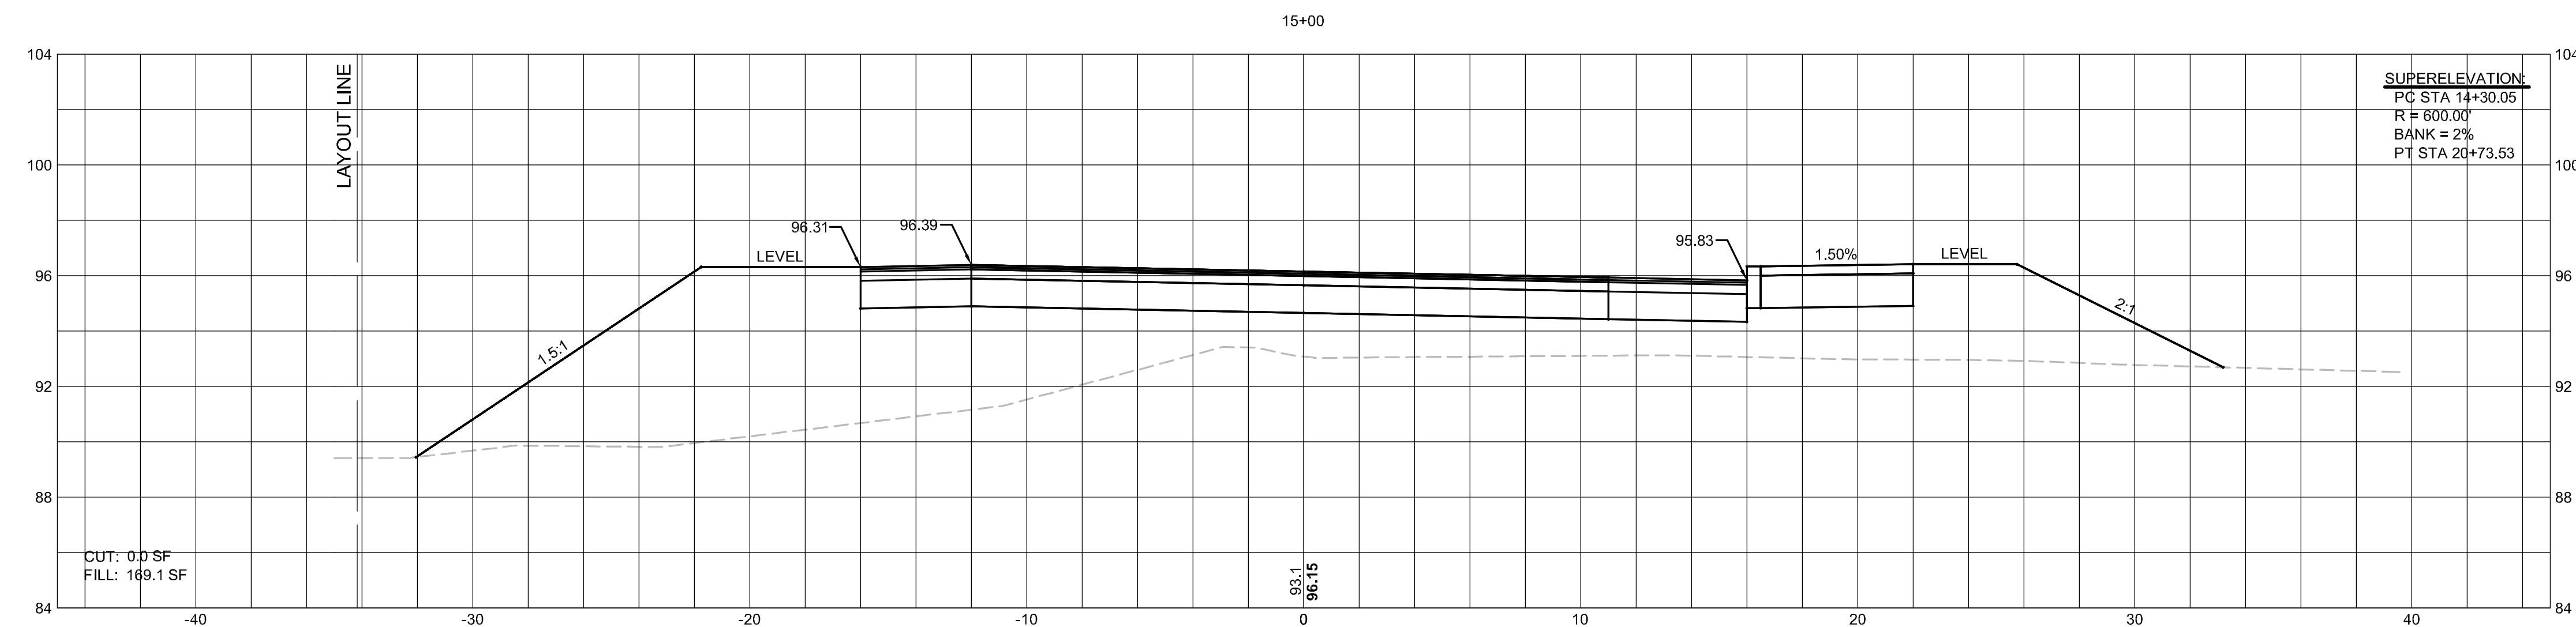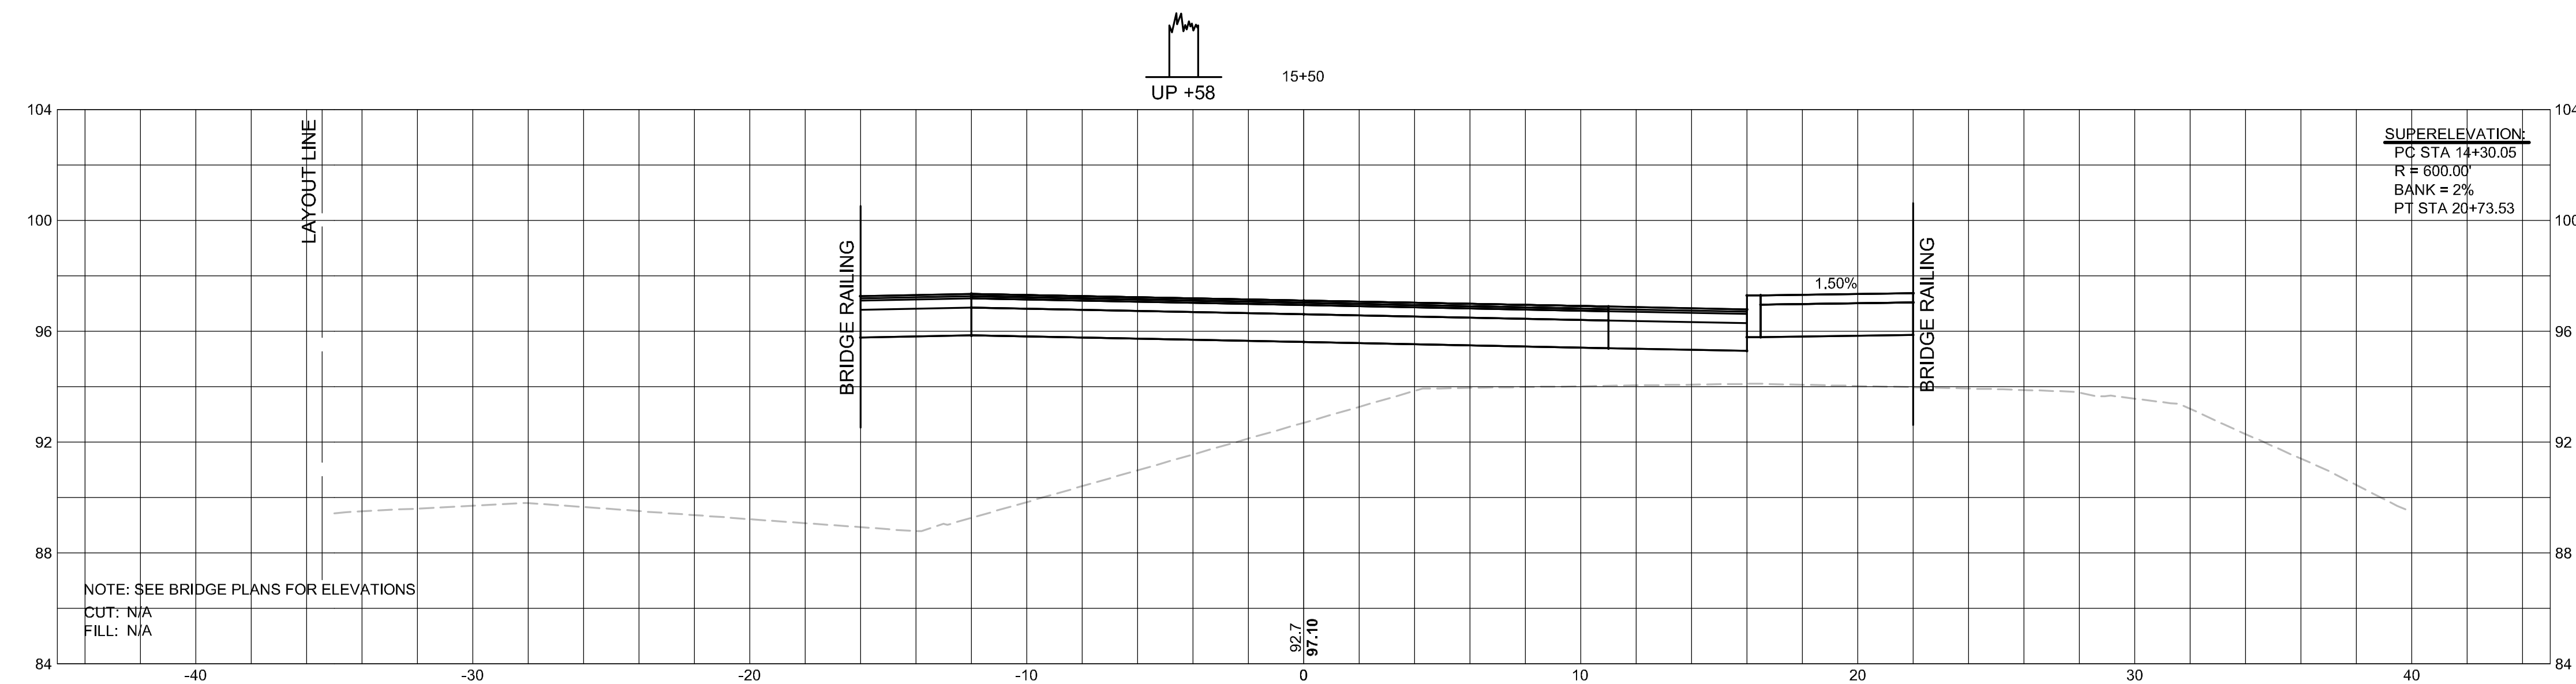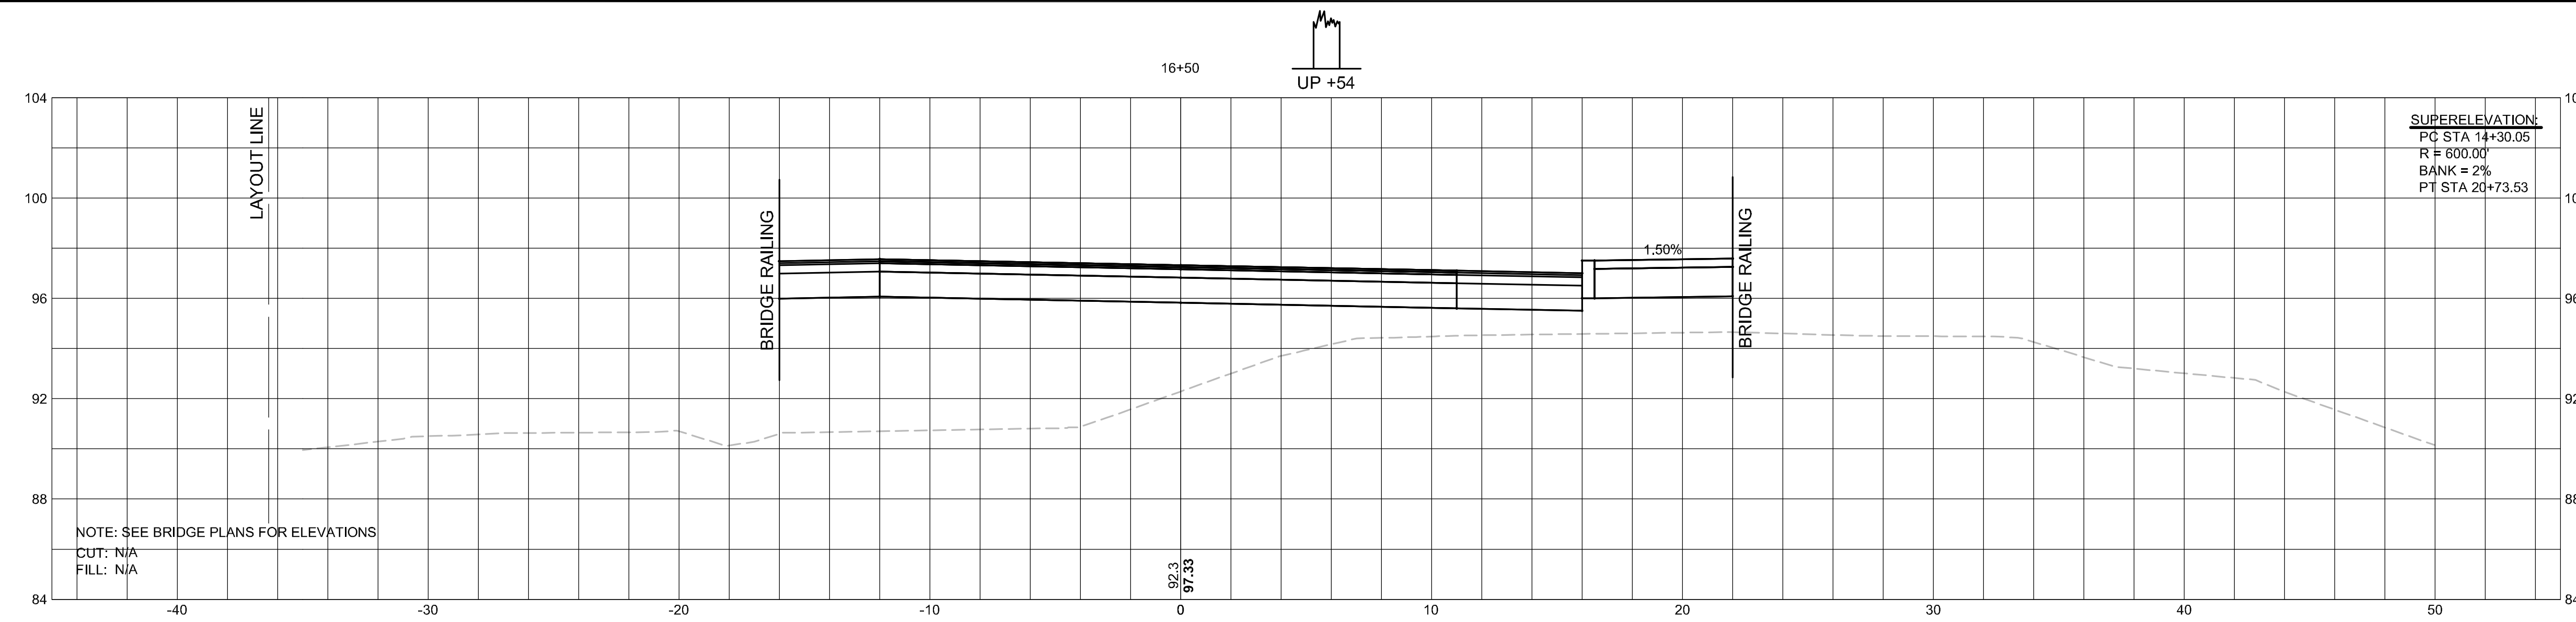

TOWN OF DEDHAM
NEEDHAM STREET over Great Ditch

STATE	FED. AID PROJ. NO.	SHEET NO.	TOTAL SHEETS
MA	NHP-002S(779)X	49	52
PROJECT FILE NO.		605883	

CROSS-SECTIONS V
SHEET 5 OF 8

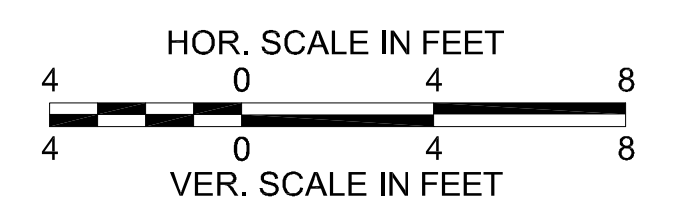
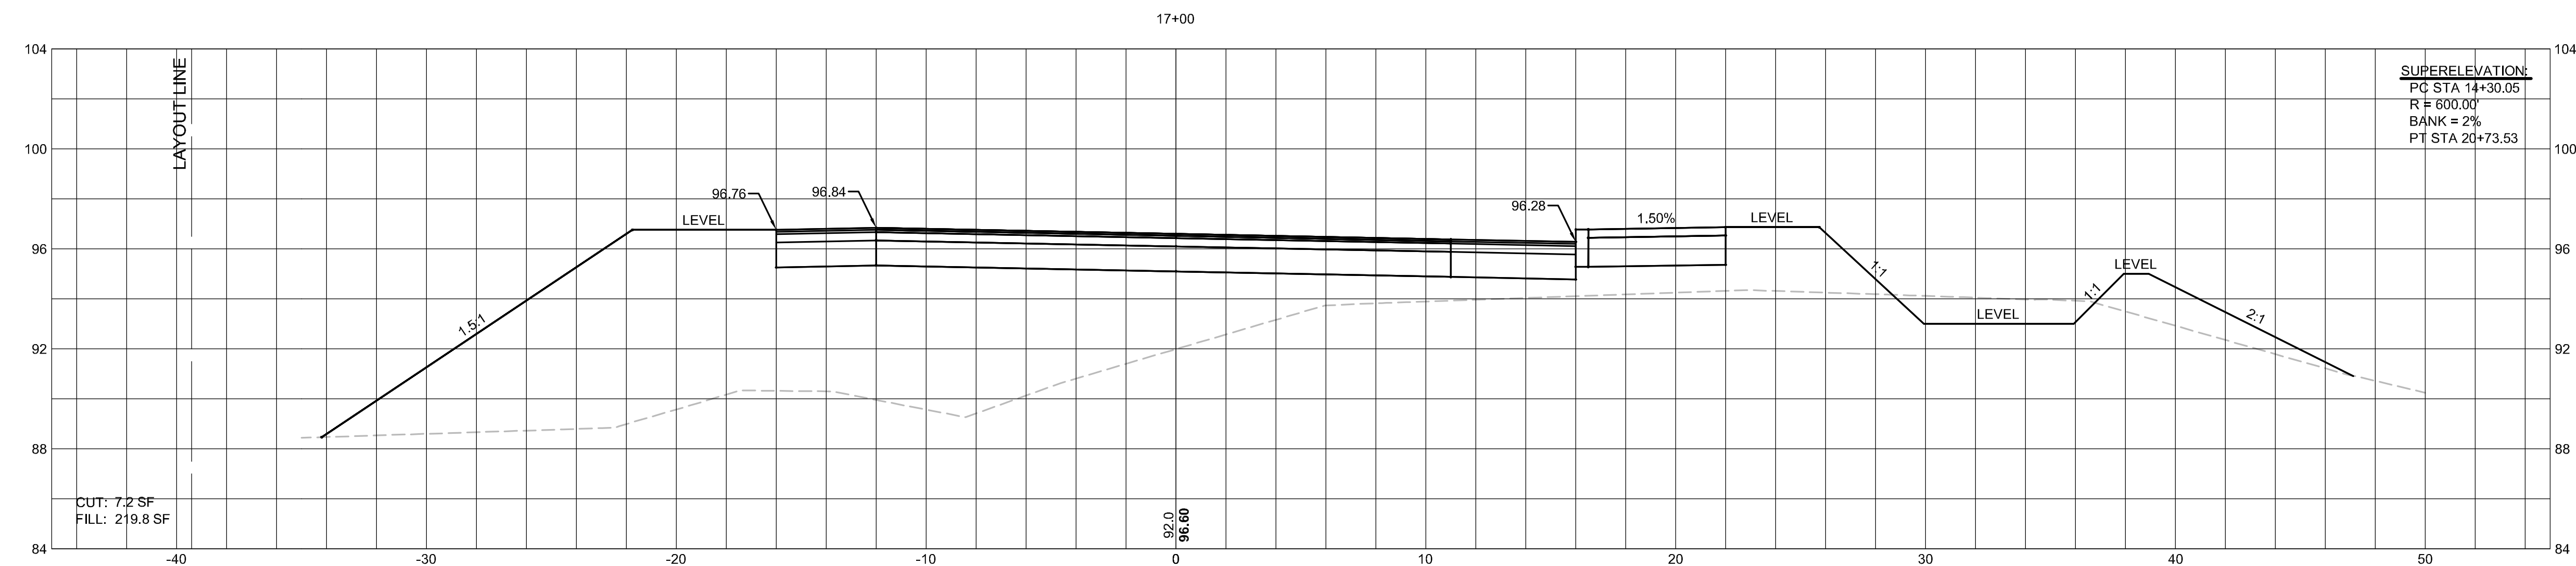
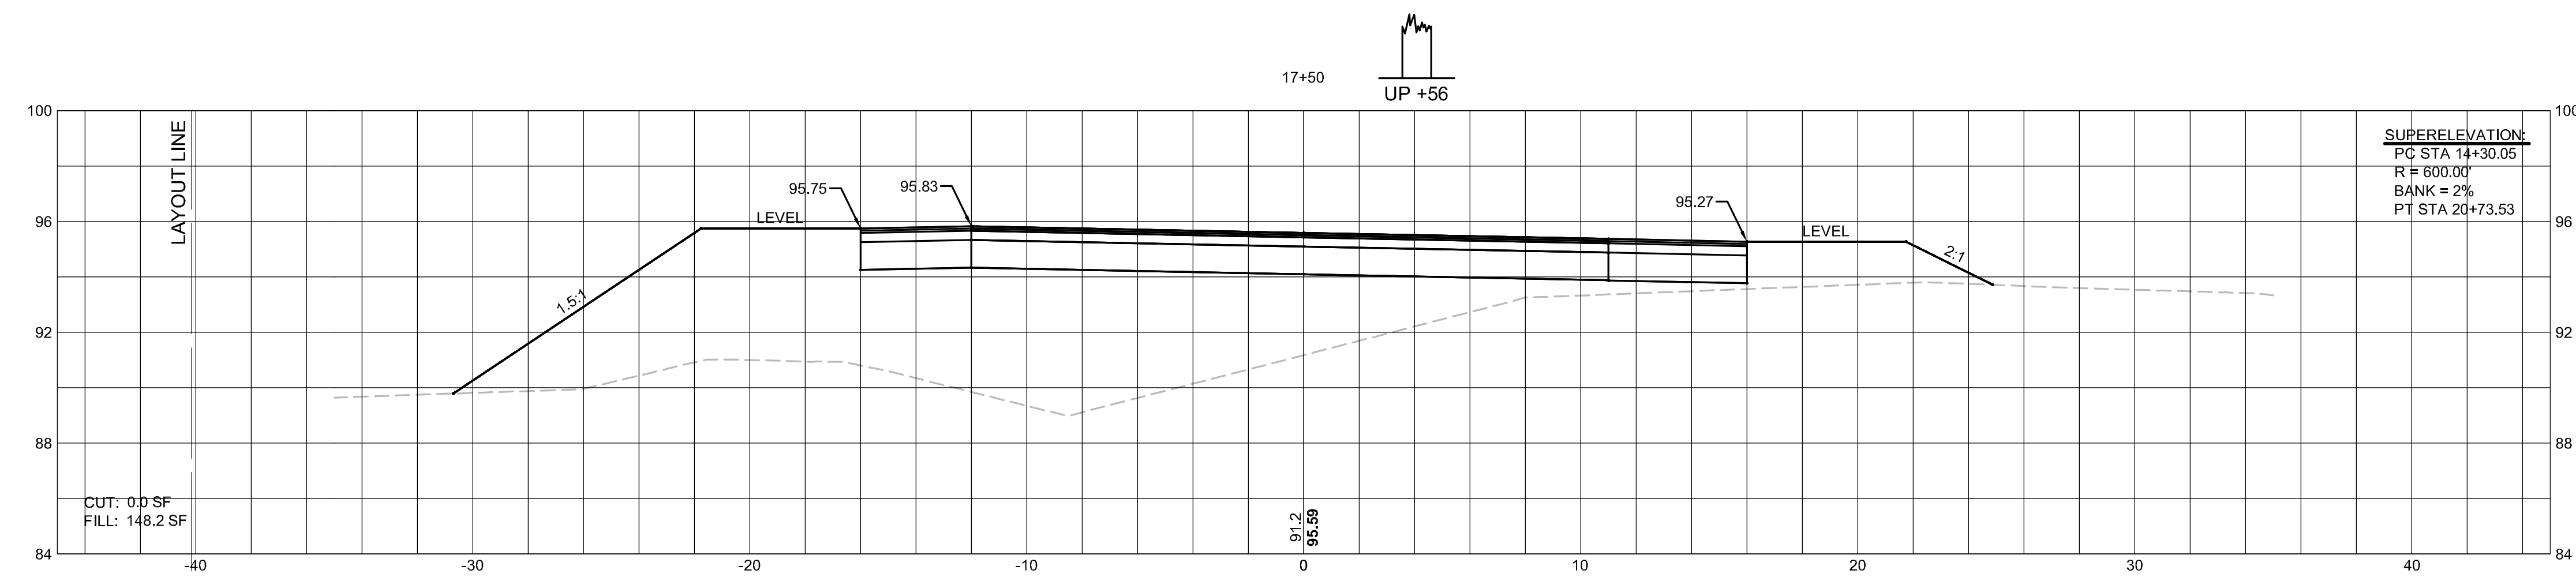
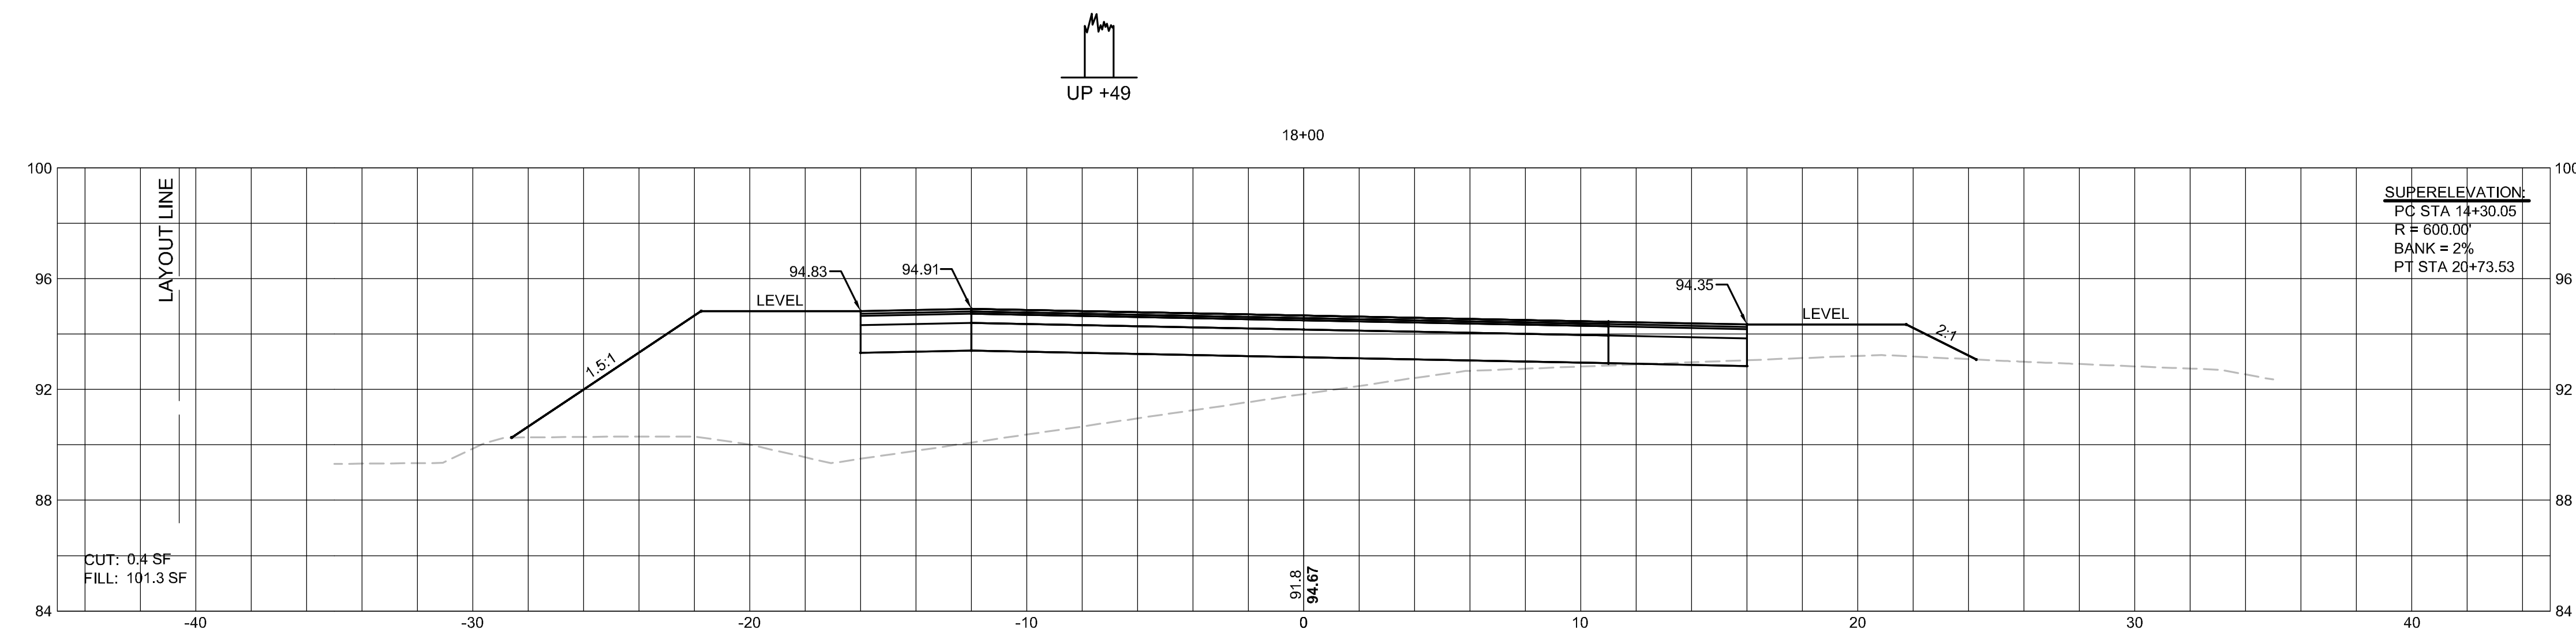


FOR PROFILE: SEE SHEET NO. 09

TOWN OF DEDHAM
NEEDHAM STREET over Great Ditch

STATE	FED. AID PROJ. NO.	SHEET NO.	TOTAL SHEETS
MA	NHP-002S(779)X	50	52
PROJECT FILE NO.		605883	

CROSS-SECTIONS VI
SHEET 6 OF 8

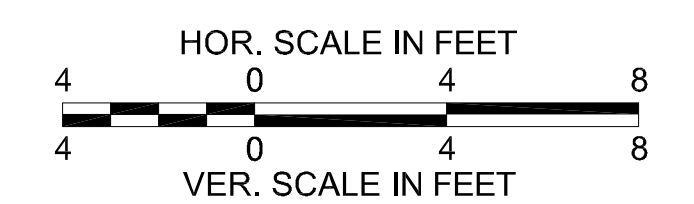
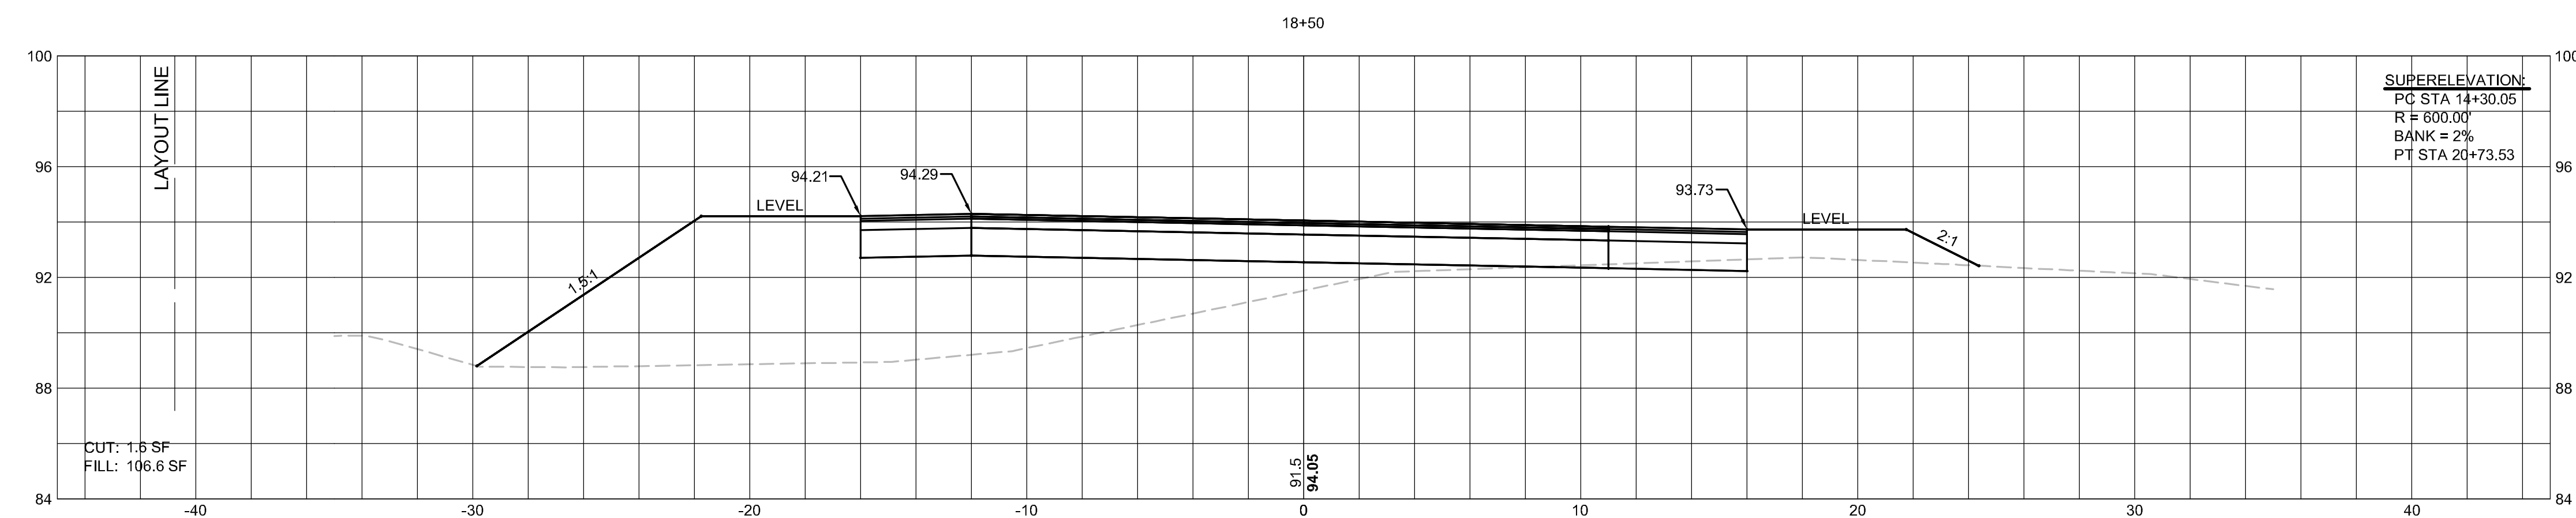
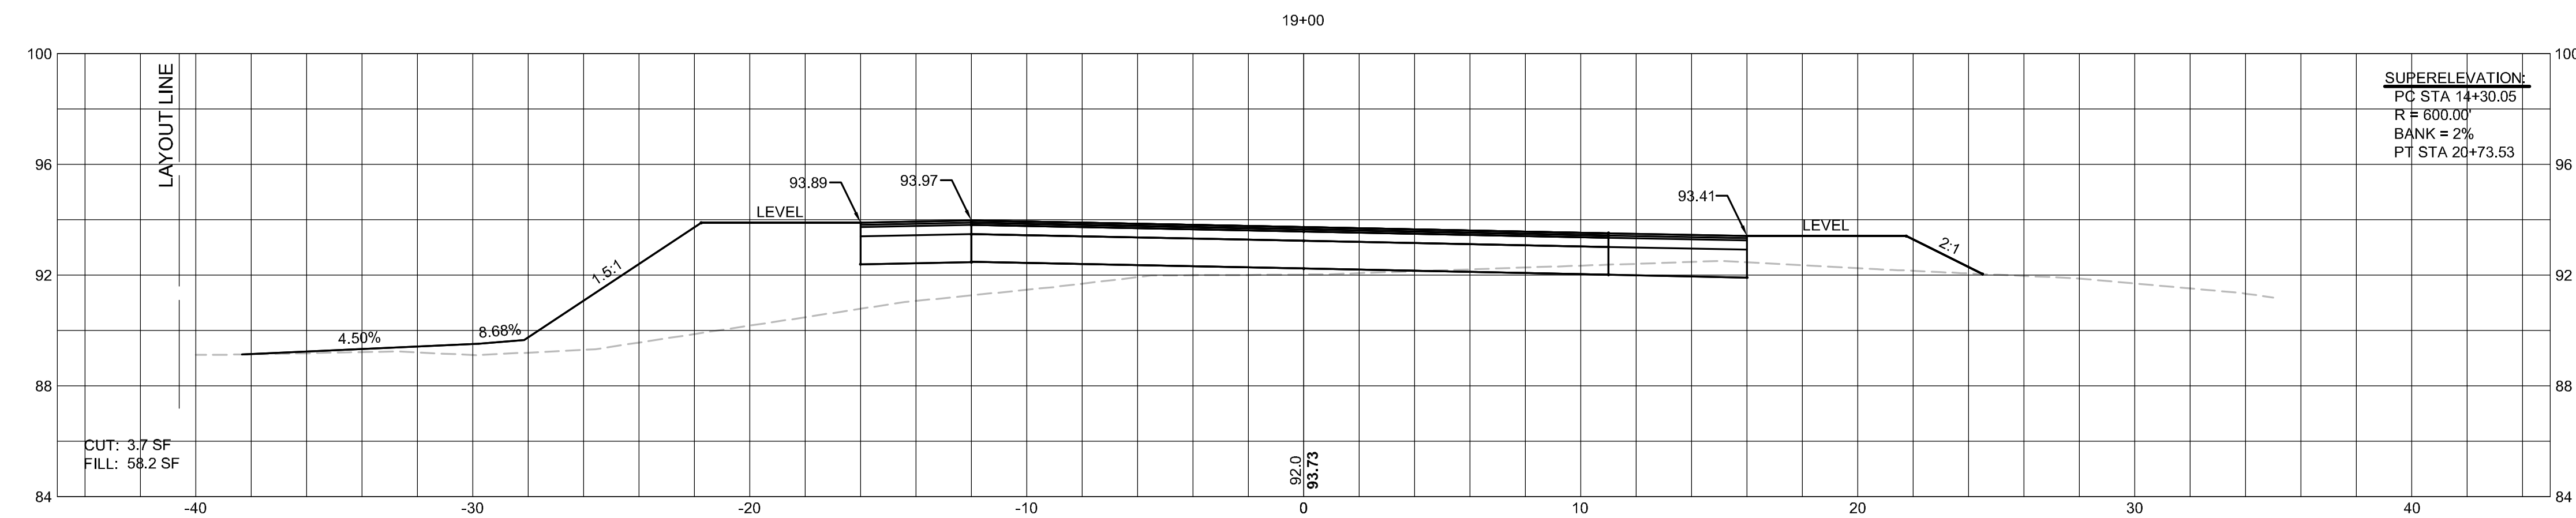
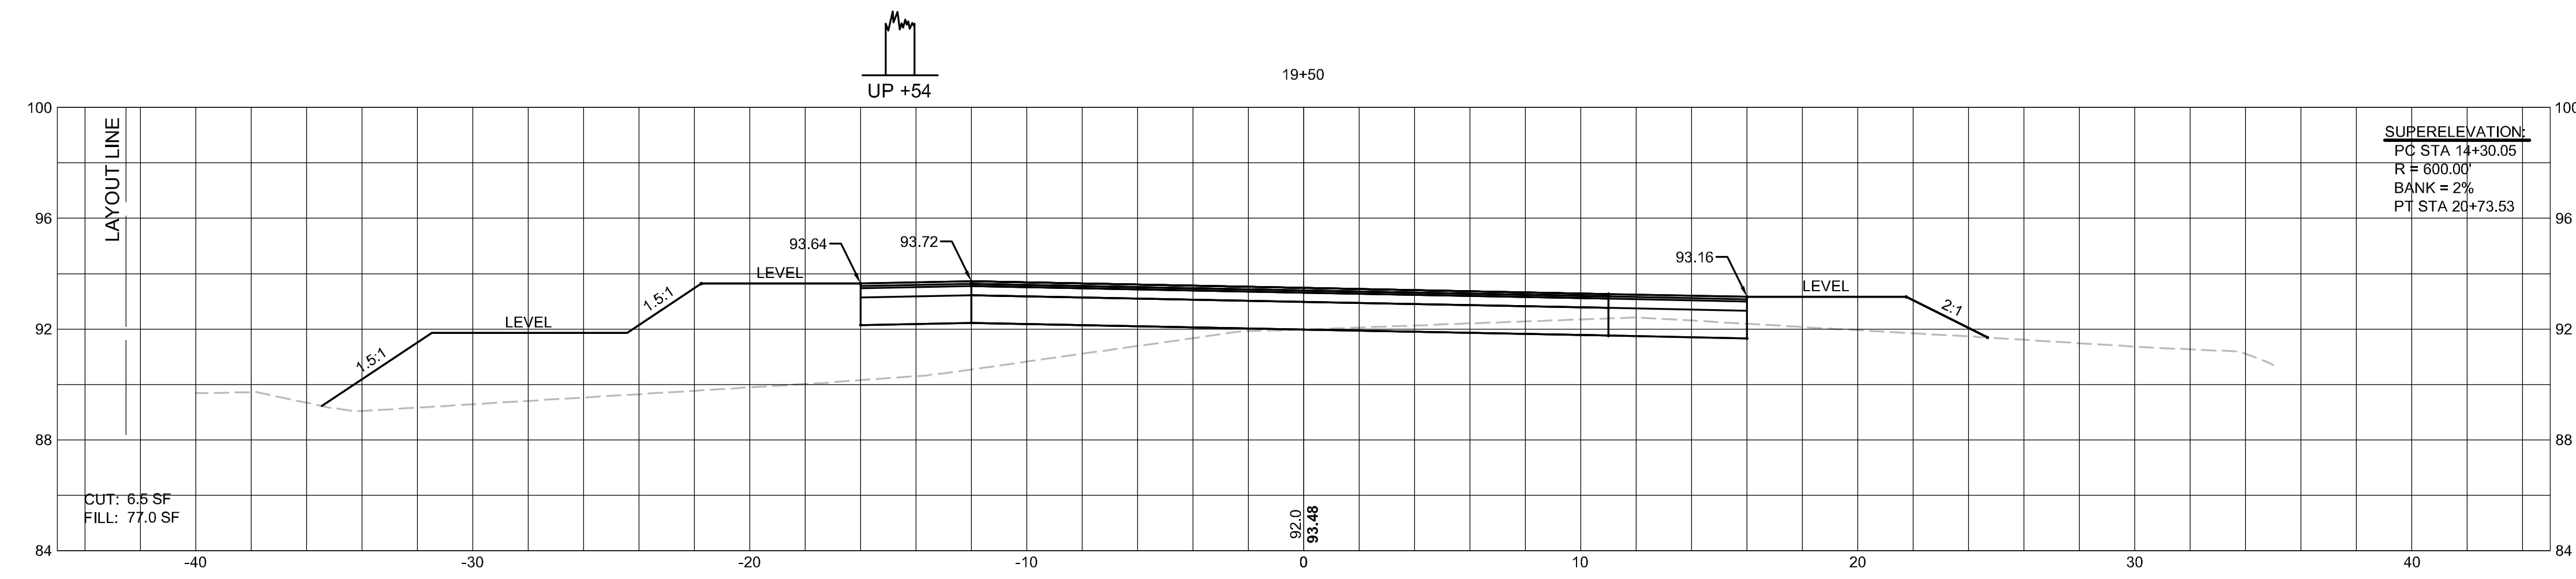


FOR PROFILE: SEE SHEET NO. 09

TOWN OF DEDHAM
NEEDHAM STREET over Great Ditch

STATE	FED. AID PROJ. NO.	SHEET NO.	TOTAL SHEETS
MA	NHP-002S(779)X	51	52
PROJECT FILE NO.		605883	

CROSS-SECTIONS VII
SHEET 7 OF 8

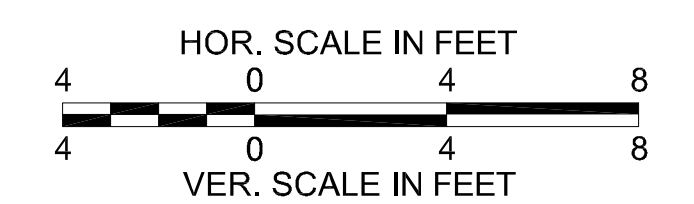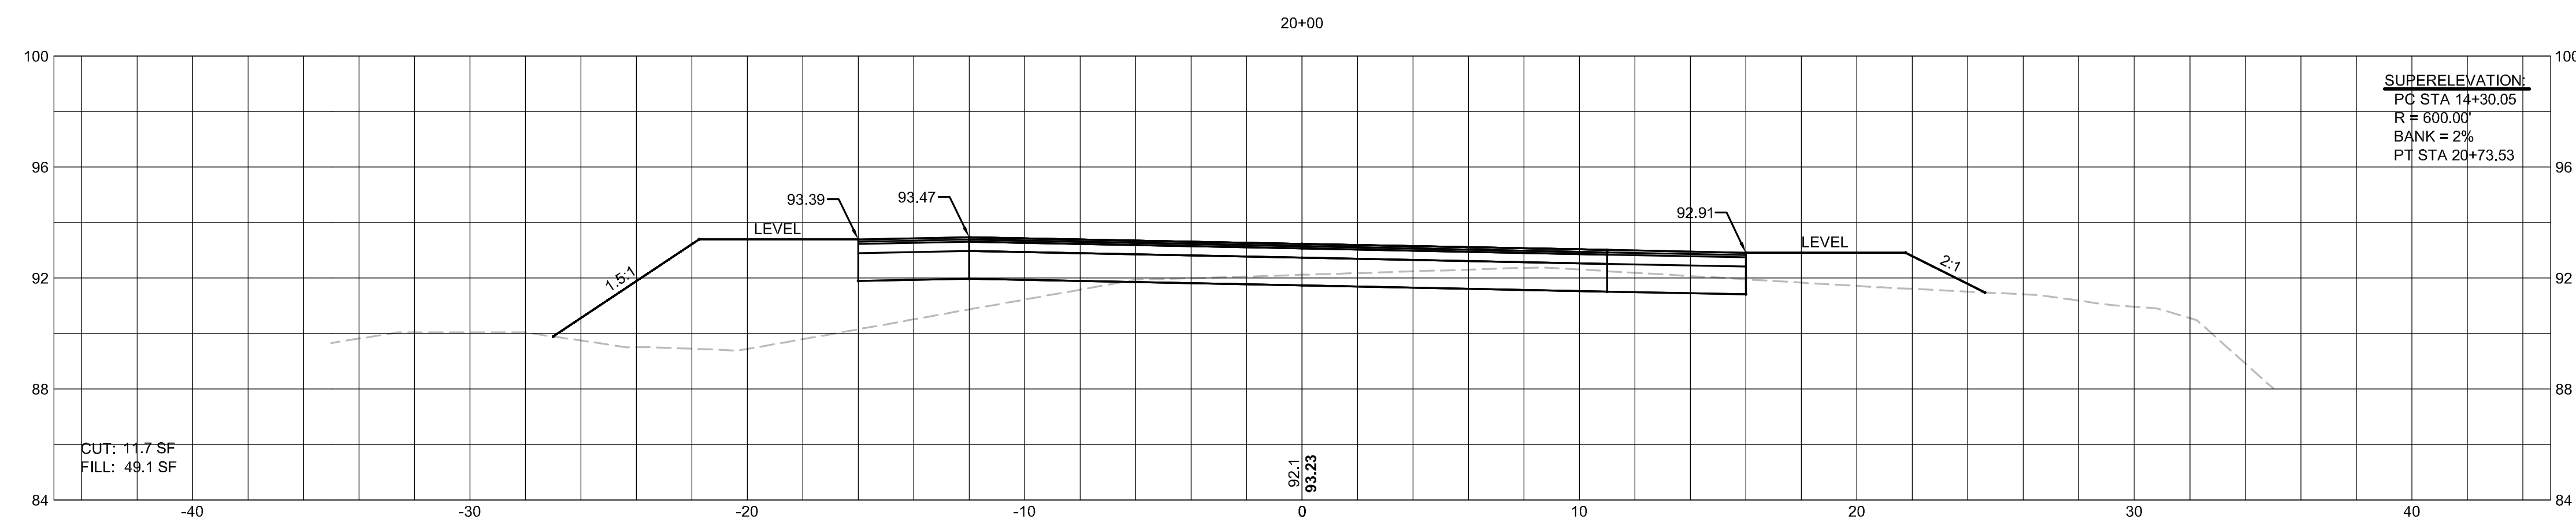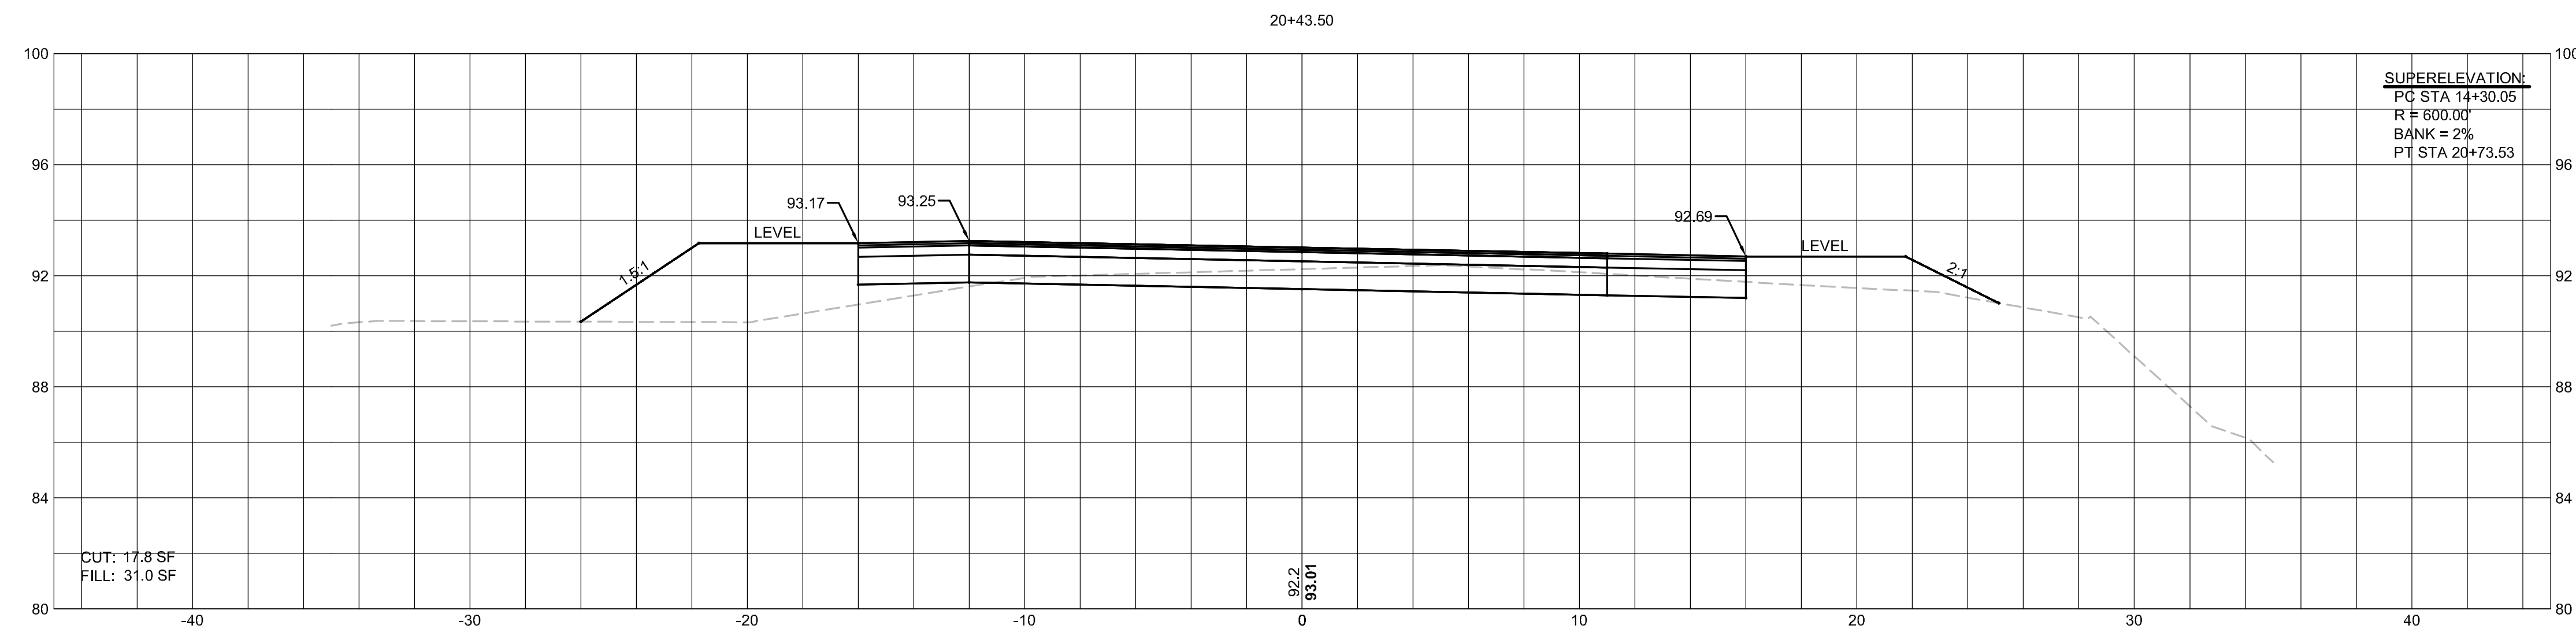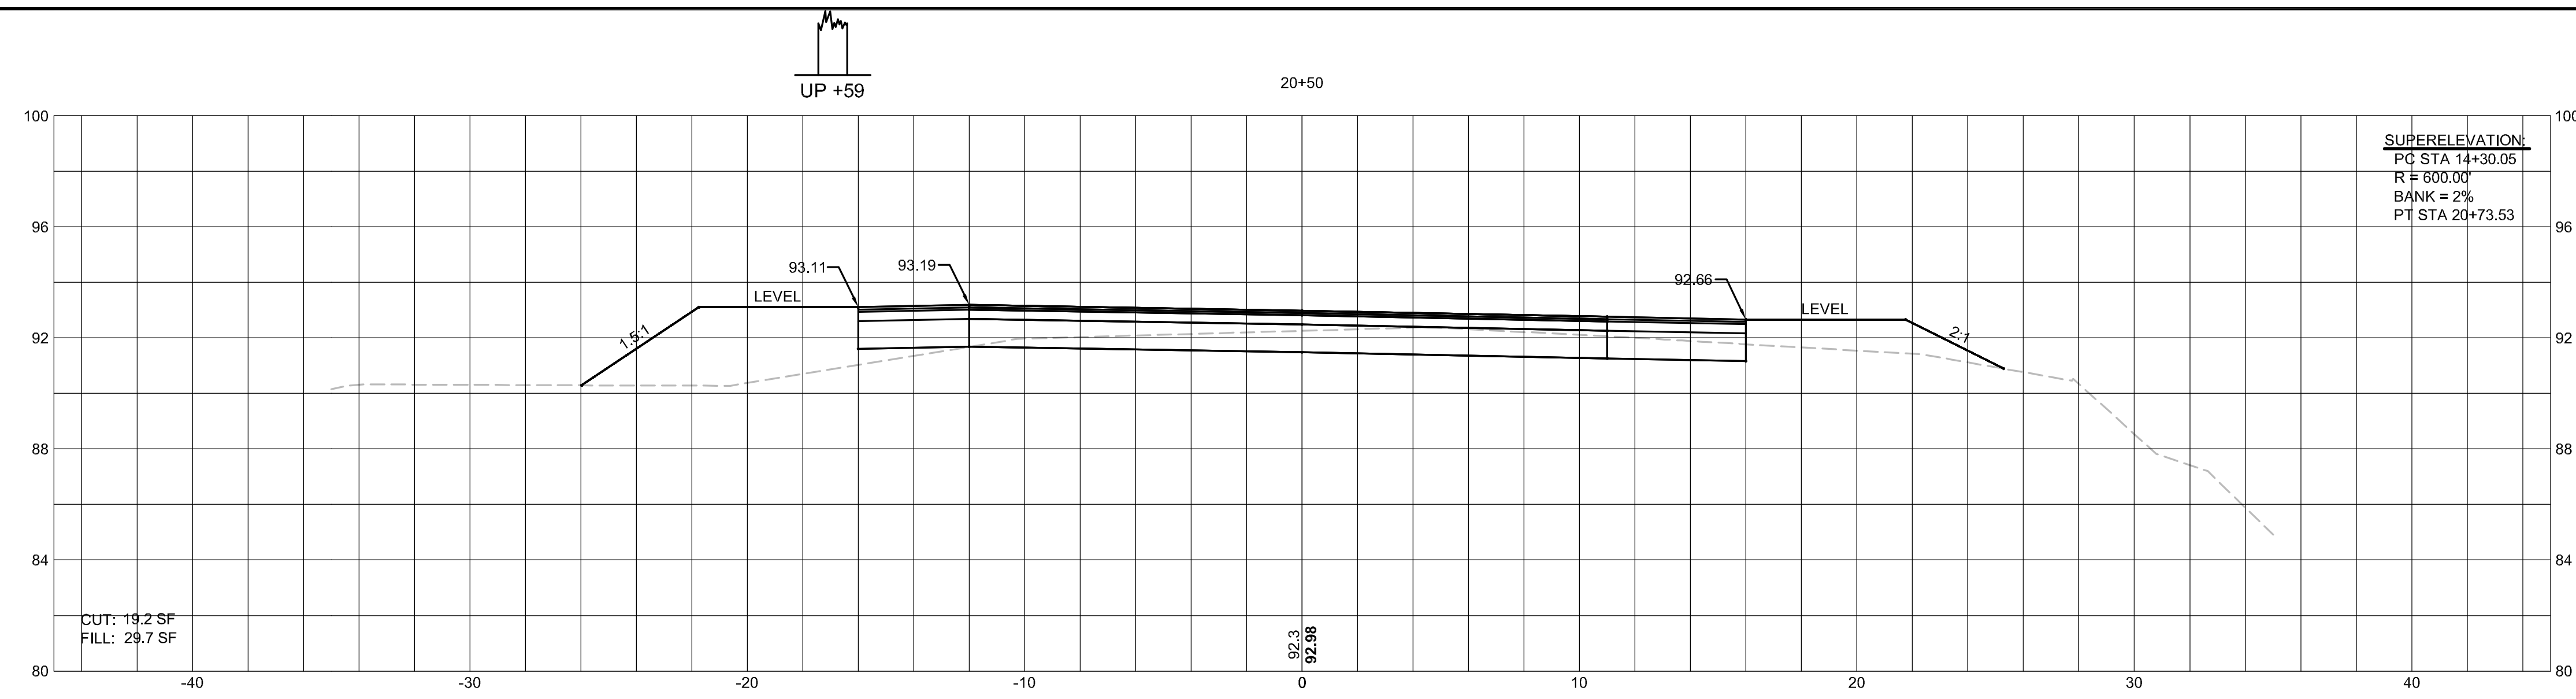

FOR PROFILE: SEE SHEET NO. 09

