


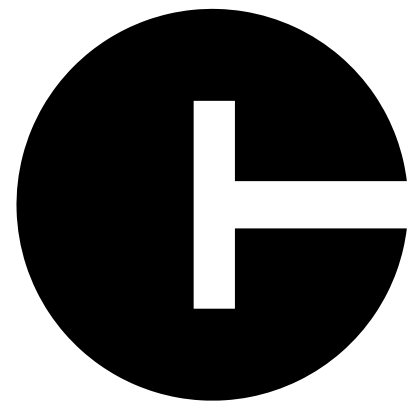

CONNECTICUT DEPARTMENT OF TRANSPORTATION



Plans For


BRIDGE REPLACEMENT

BRIDGE NO. 00848

U.S. ROUTE 89 OVER INTERSTATE 84

Town(s)/City of

UNION AND ASHFORD

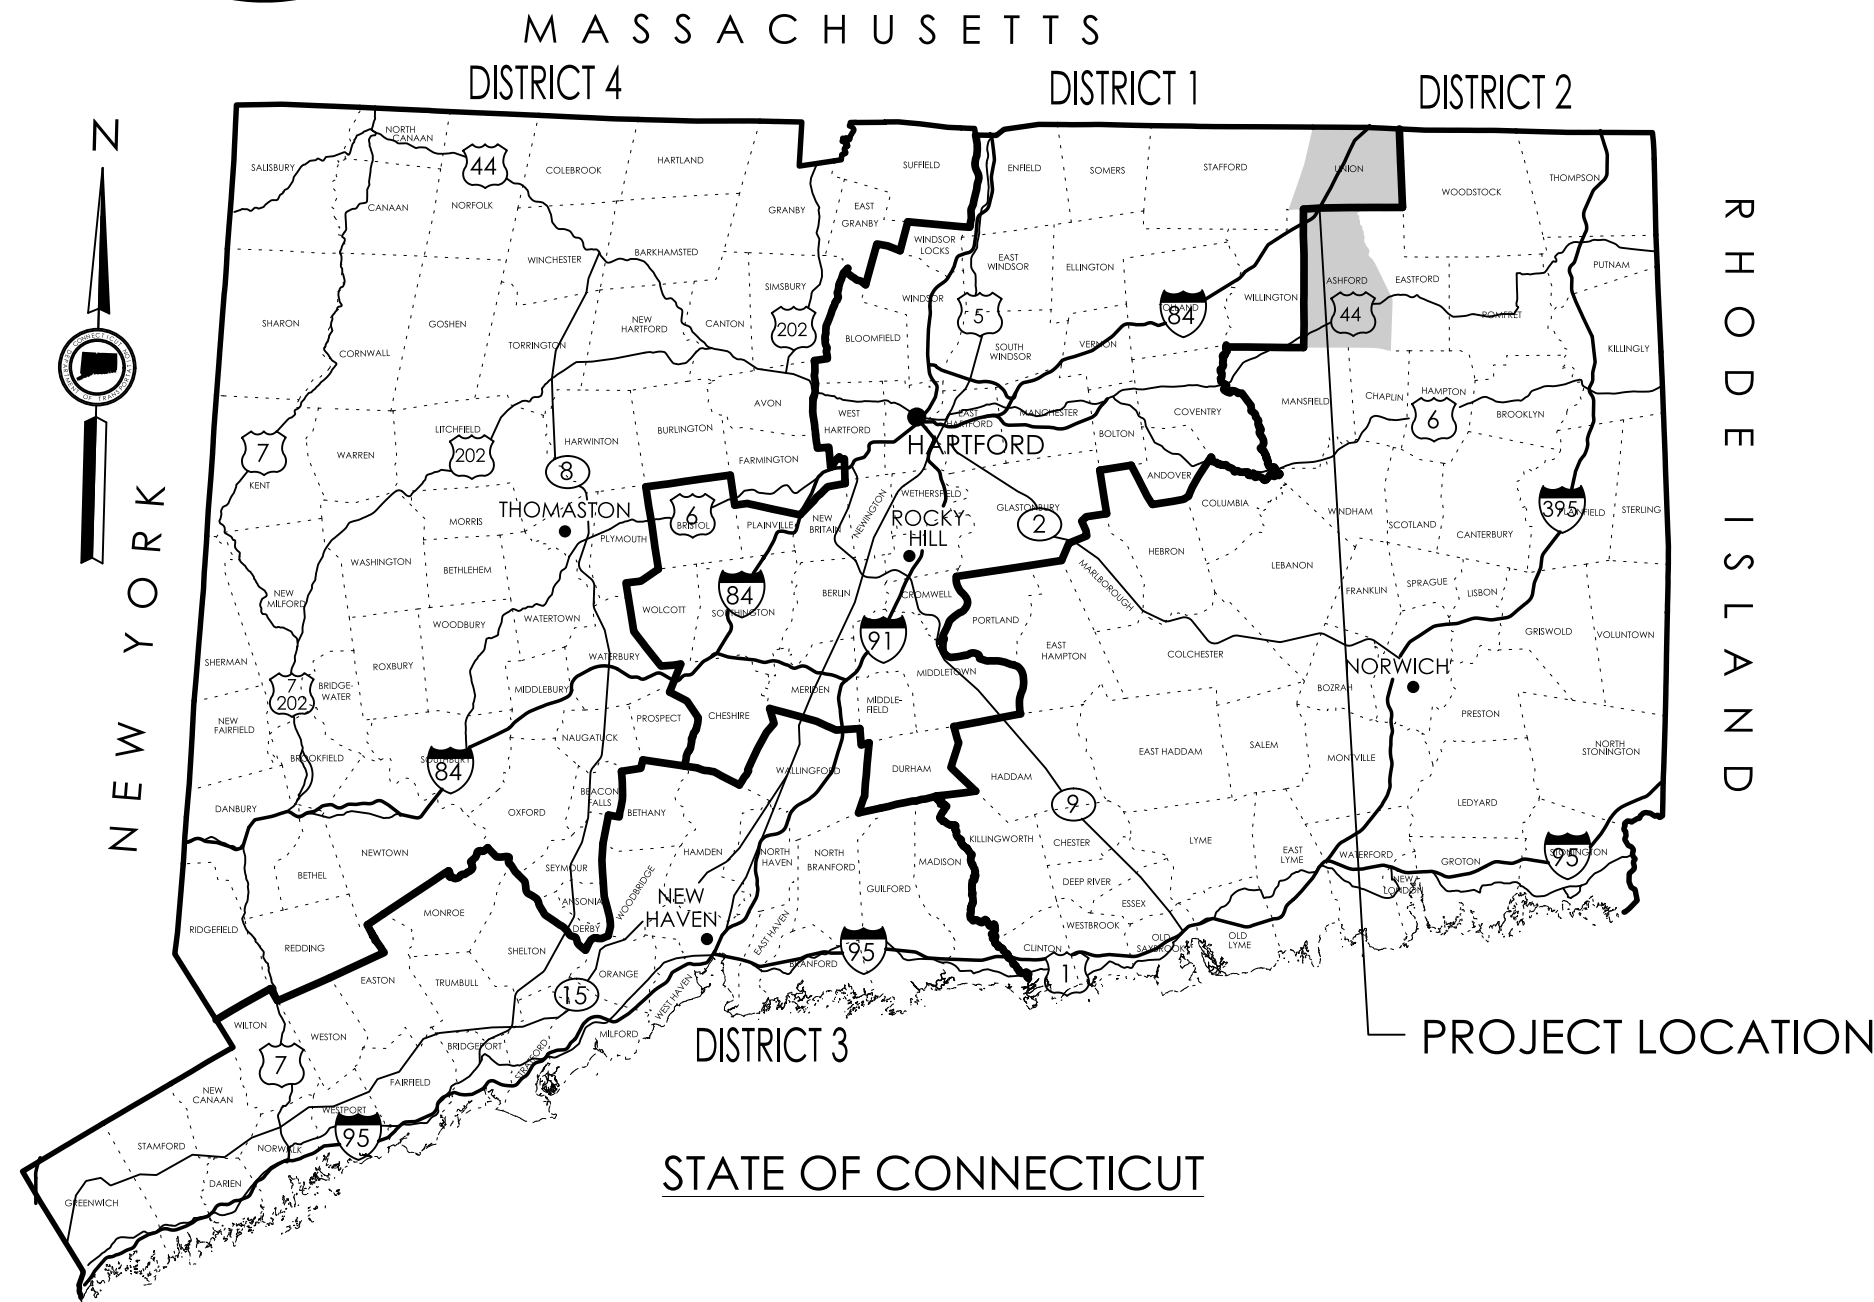

GENERAL NOTES:

1. FEDERAL AID PROJECT NO. 0089(122)
2. CONSTRUCTION SPECIFICATIONS:
Connecticut Department of Transportation, Standard Specifications for Roads, Bridges, Facilities and Incidental Construction, Form 819 dated 2024; and Special Provisions
3. 400 FOOT GRID BASED ON CONNECTICUT COORDINATE SYSTEM N.A.D. 1983*
4. VERTICAL DATUM BASED ON NAVD 1988
5. Surveyed By: District 1

DISCLAIMER:

IT IS THE RESPONSIBILITY OF EACH BIDDER AND ALL OTHER INTERESTED PARTIES TO OBTAIN ALL BIDDING RELATED INFORMATION AND DOCUMENTS FROM OFFICIAL SOURCES WITHIN THE DEPARTMENT.

PERSONS AND/OR ENTITIES WHICH REPRODUCE AND/OR MAKE SUCH INFORMATION AVAILABLE BY ANY MEANS ARE NOT AUTHORIZED BY THE DEPARTMENT TO DO SO AND MAY BE LIABLE FOR CLAIMS RESULTING FROM THE DISSEMINATION OF UNOFFICIAL, INCOMPLETE AND/OR INACCURATE INFORMATION.


LIST OF SUBSETS

SUBSET NO.		SUBSET TITLE	*SUBSET SHEET COUNT
#01	GENERAL		3
#02	REVISIONS		1
#03	HIGHWAY		25
#04	STRUCTURE		34
#05	TRAFFIC		14
		HIGHWAY STANDARD SHEETS	21
		TRAFFIC STANDARD SHEETS	11

* N.A.D 1983 (2011) EPOCH 2010.00 GEOID 12B COORDINATES WERE OBTAINED FROM AN RTN SURVEY UTILIZING THE ACORN NETWORK, CONNDOT CORS STATION "EAST GRANBY" (CTEG) WAS USED AS THE BASE REFERENCE STATION ON 01/24/2023

LIST OF DRAWINGS SUBSET 01 - GENERAL


DRAWING TITLE	DRAWING NO.
TITLE SHEET	G-01
DETAIL ESTIMATE SHEET - 1	EST-01
DETAIL ESTIMATE SHEET - 2	EST-02

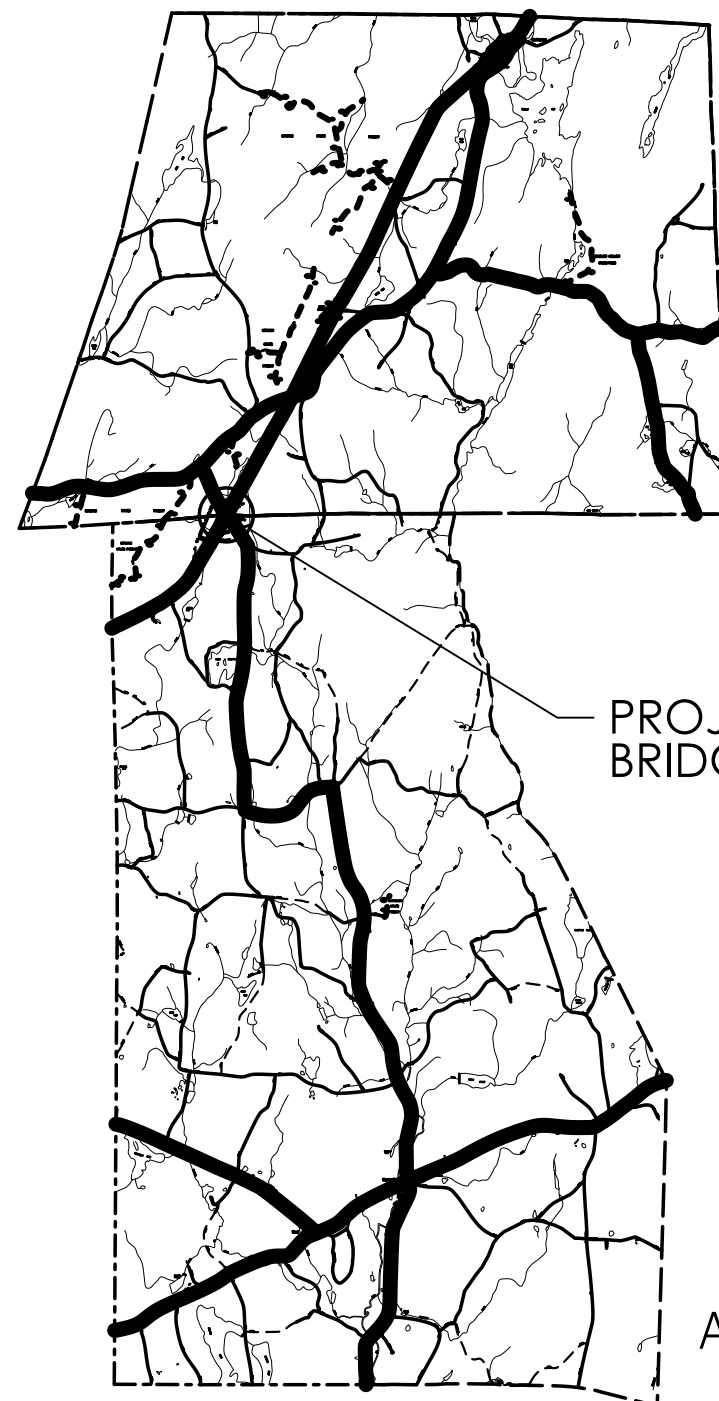

UNION
CONNECTICUT

PROJECT LOCATION
BRIDGE NO. 00848

ASHFORD
CONNECTICUT

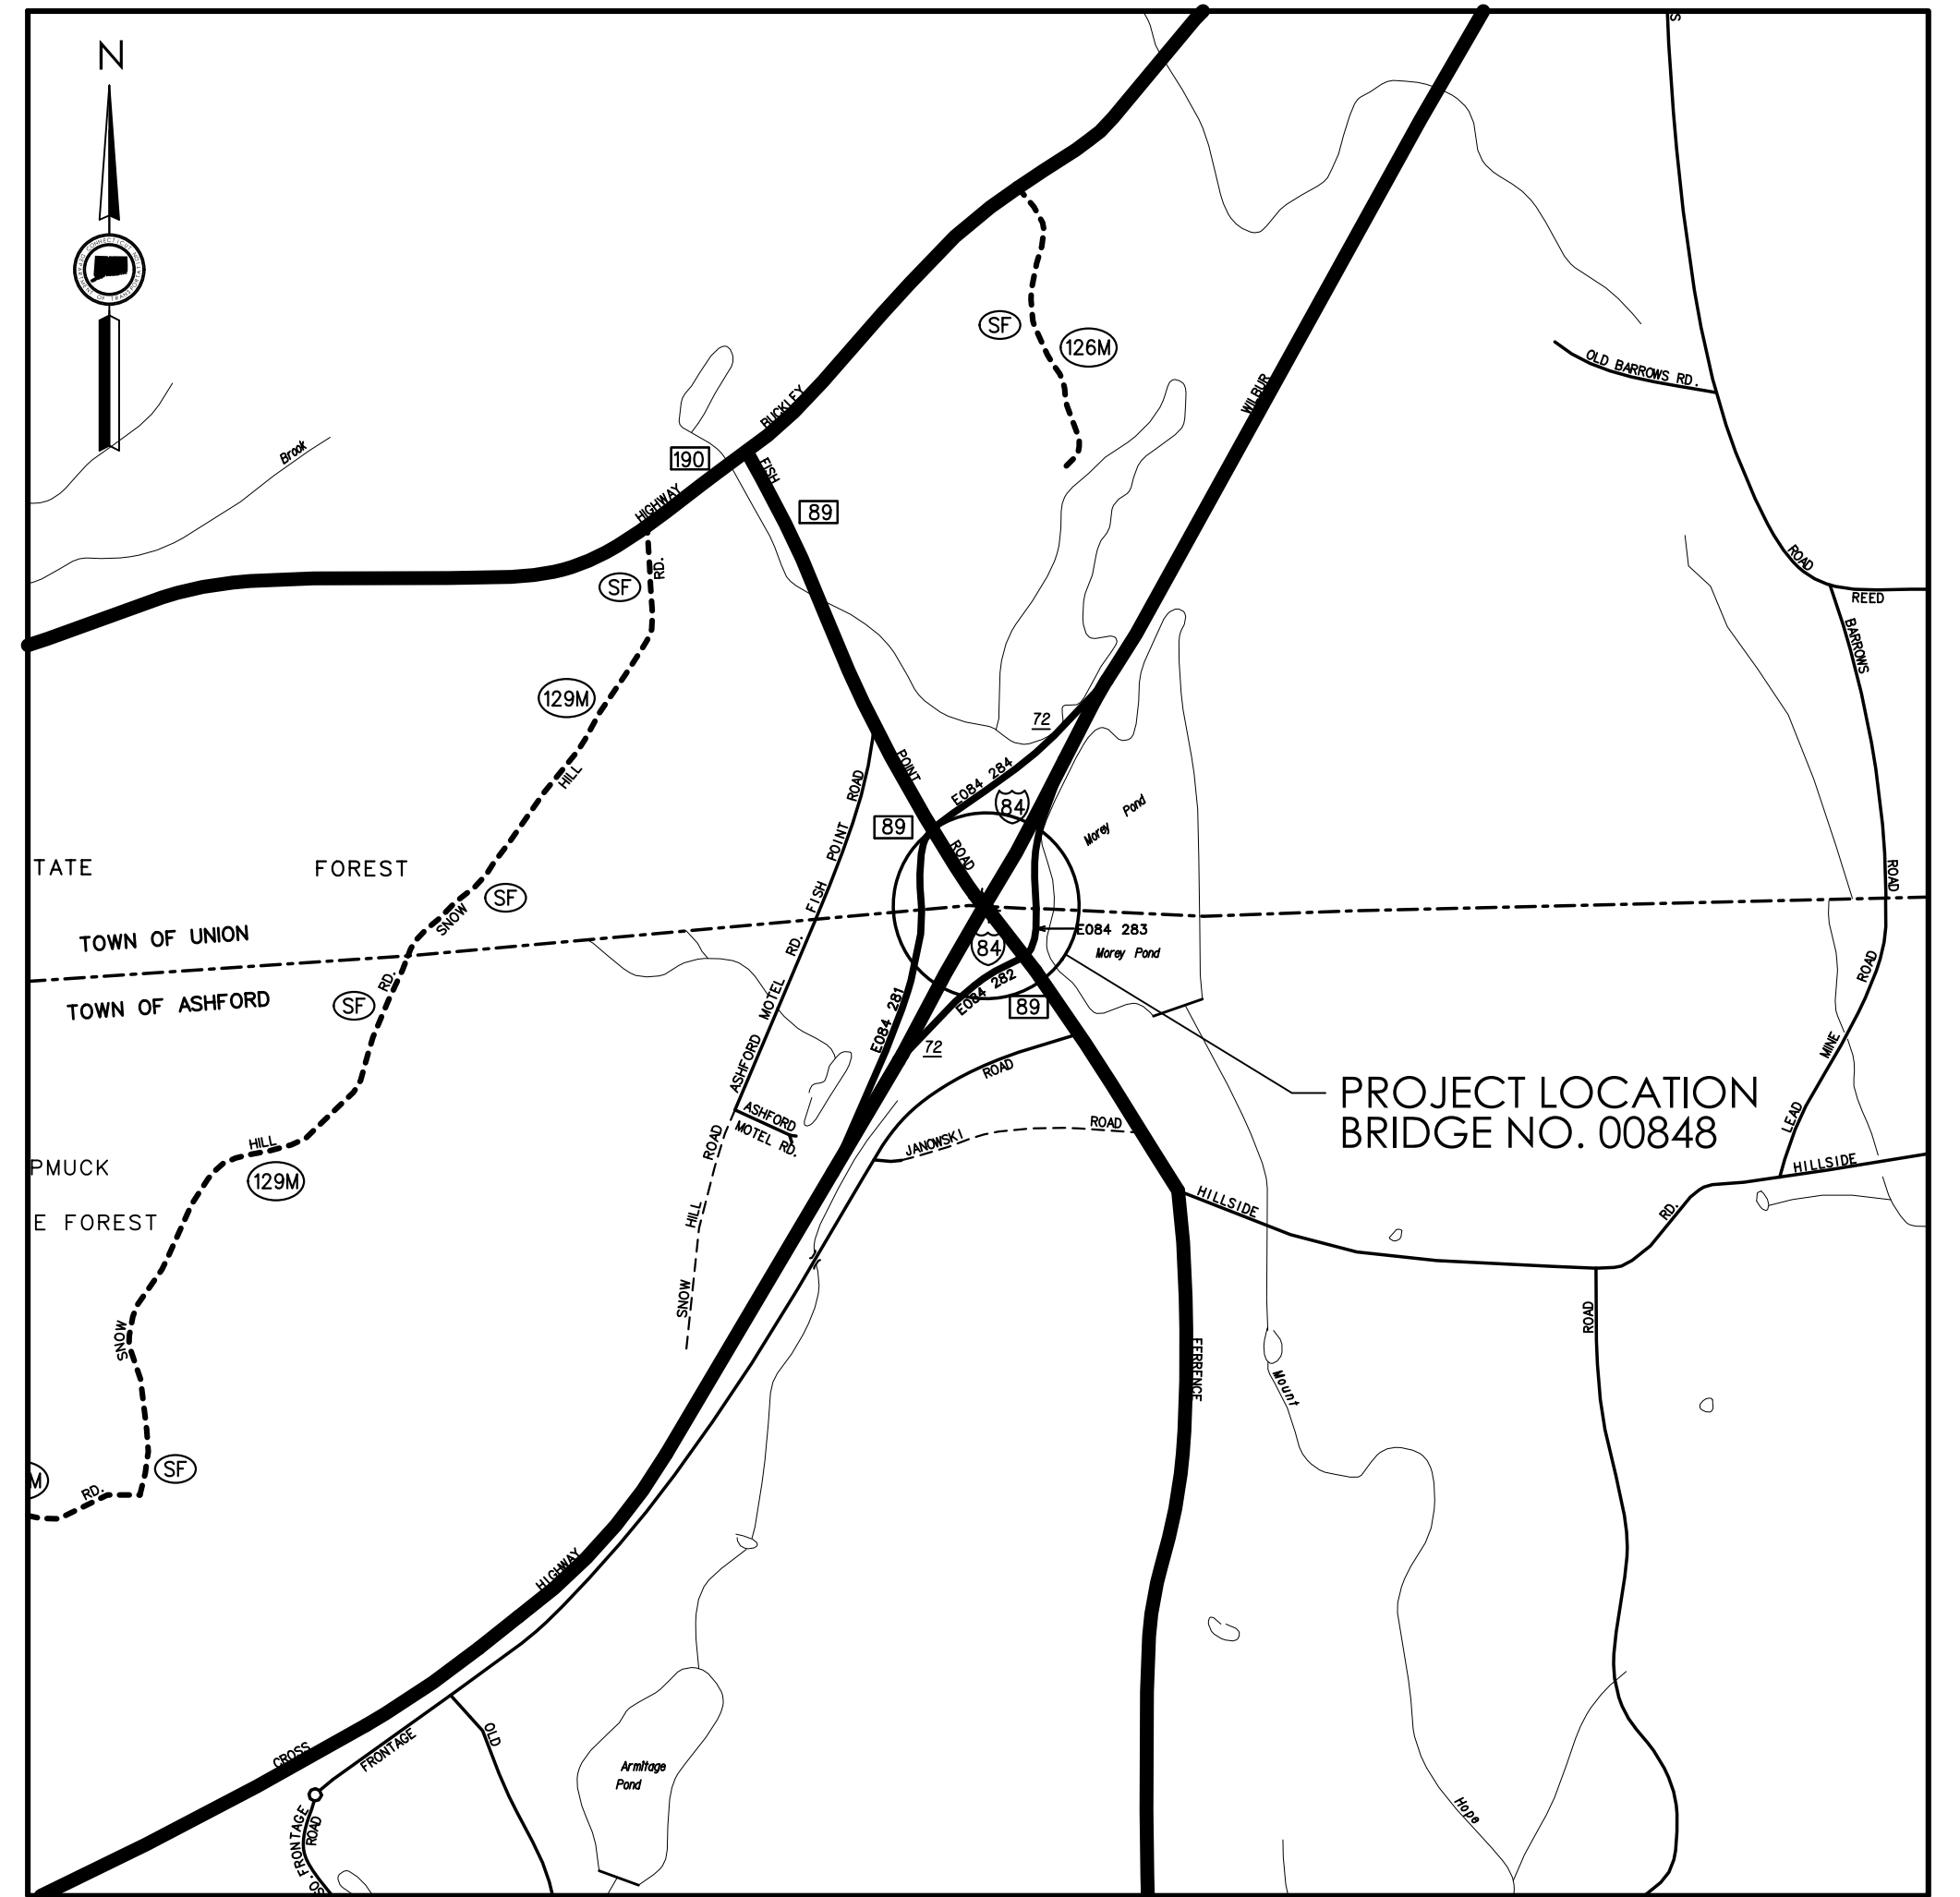

LOCATION PLAN
1 INCH = 1,000 FEET

DESIGNED BY:
A. DICESARE ASSOCIATES, P.C.
690 CLINTON AVENUE
BRIDGEPORT, CT 06604

Plans For
BRIDGE REPLACEMENT
BRIDGE NO. 00848
U.S. ROUTE 89 OVER INTERSTATE 84

Town(s)/City
UNION AND ASHFORD

STATE PROJECT NO.

0145-0106

DRAWING NO.
G-01
SHEET NO.
01.01

