



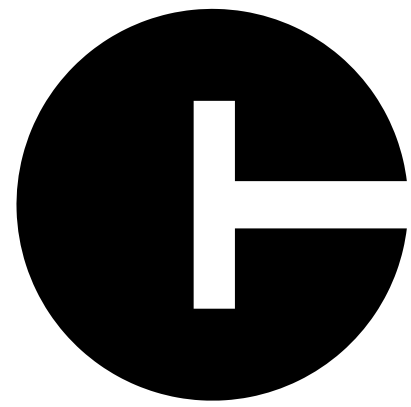

CONNECTICUT DEPARTMENT OF TRANSPORTATION

Plans For


REPLACEMENT OF BRIDGE NO. 02698 CARRYING ROUTE 149 (EAST HADDAM MOODUS ROAD) OVER DYKAS BROOK

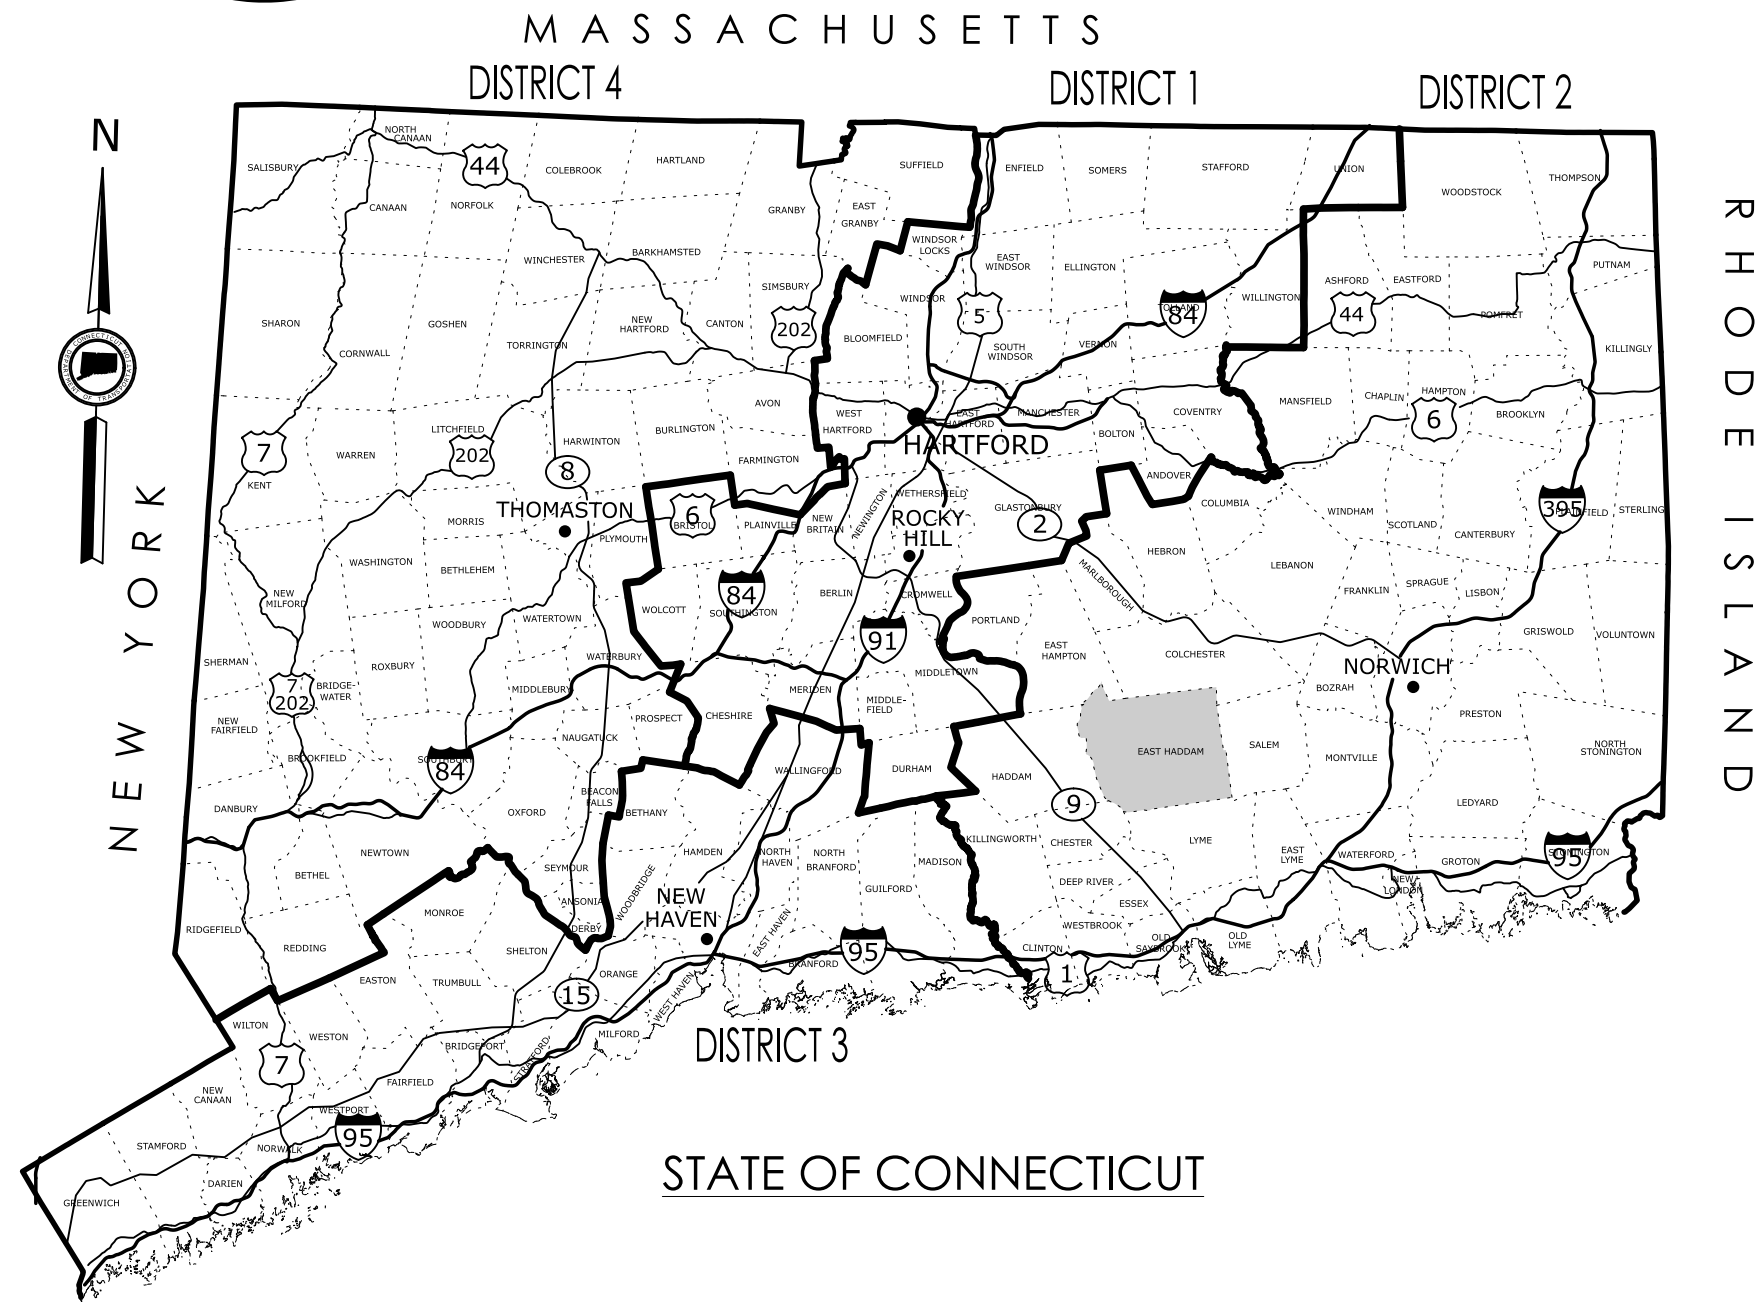

R H O D E I S L A N D

Town of EAST HADDAM

ROAD	MAINTENANCE RESPONSIBILITY	LENGTH
Route 149	STATE	550 FEET
F.A.P. #	MAINTENANCE RESPONSIBILITY	PROJECT #
0149(011)	STATE	0040-0148

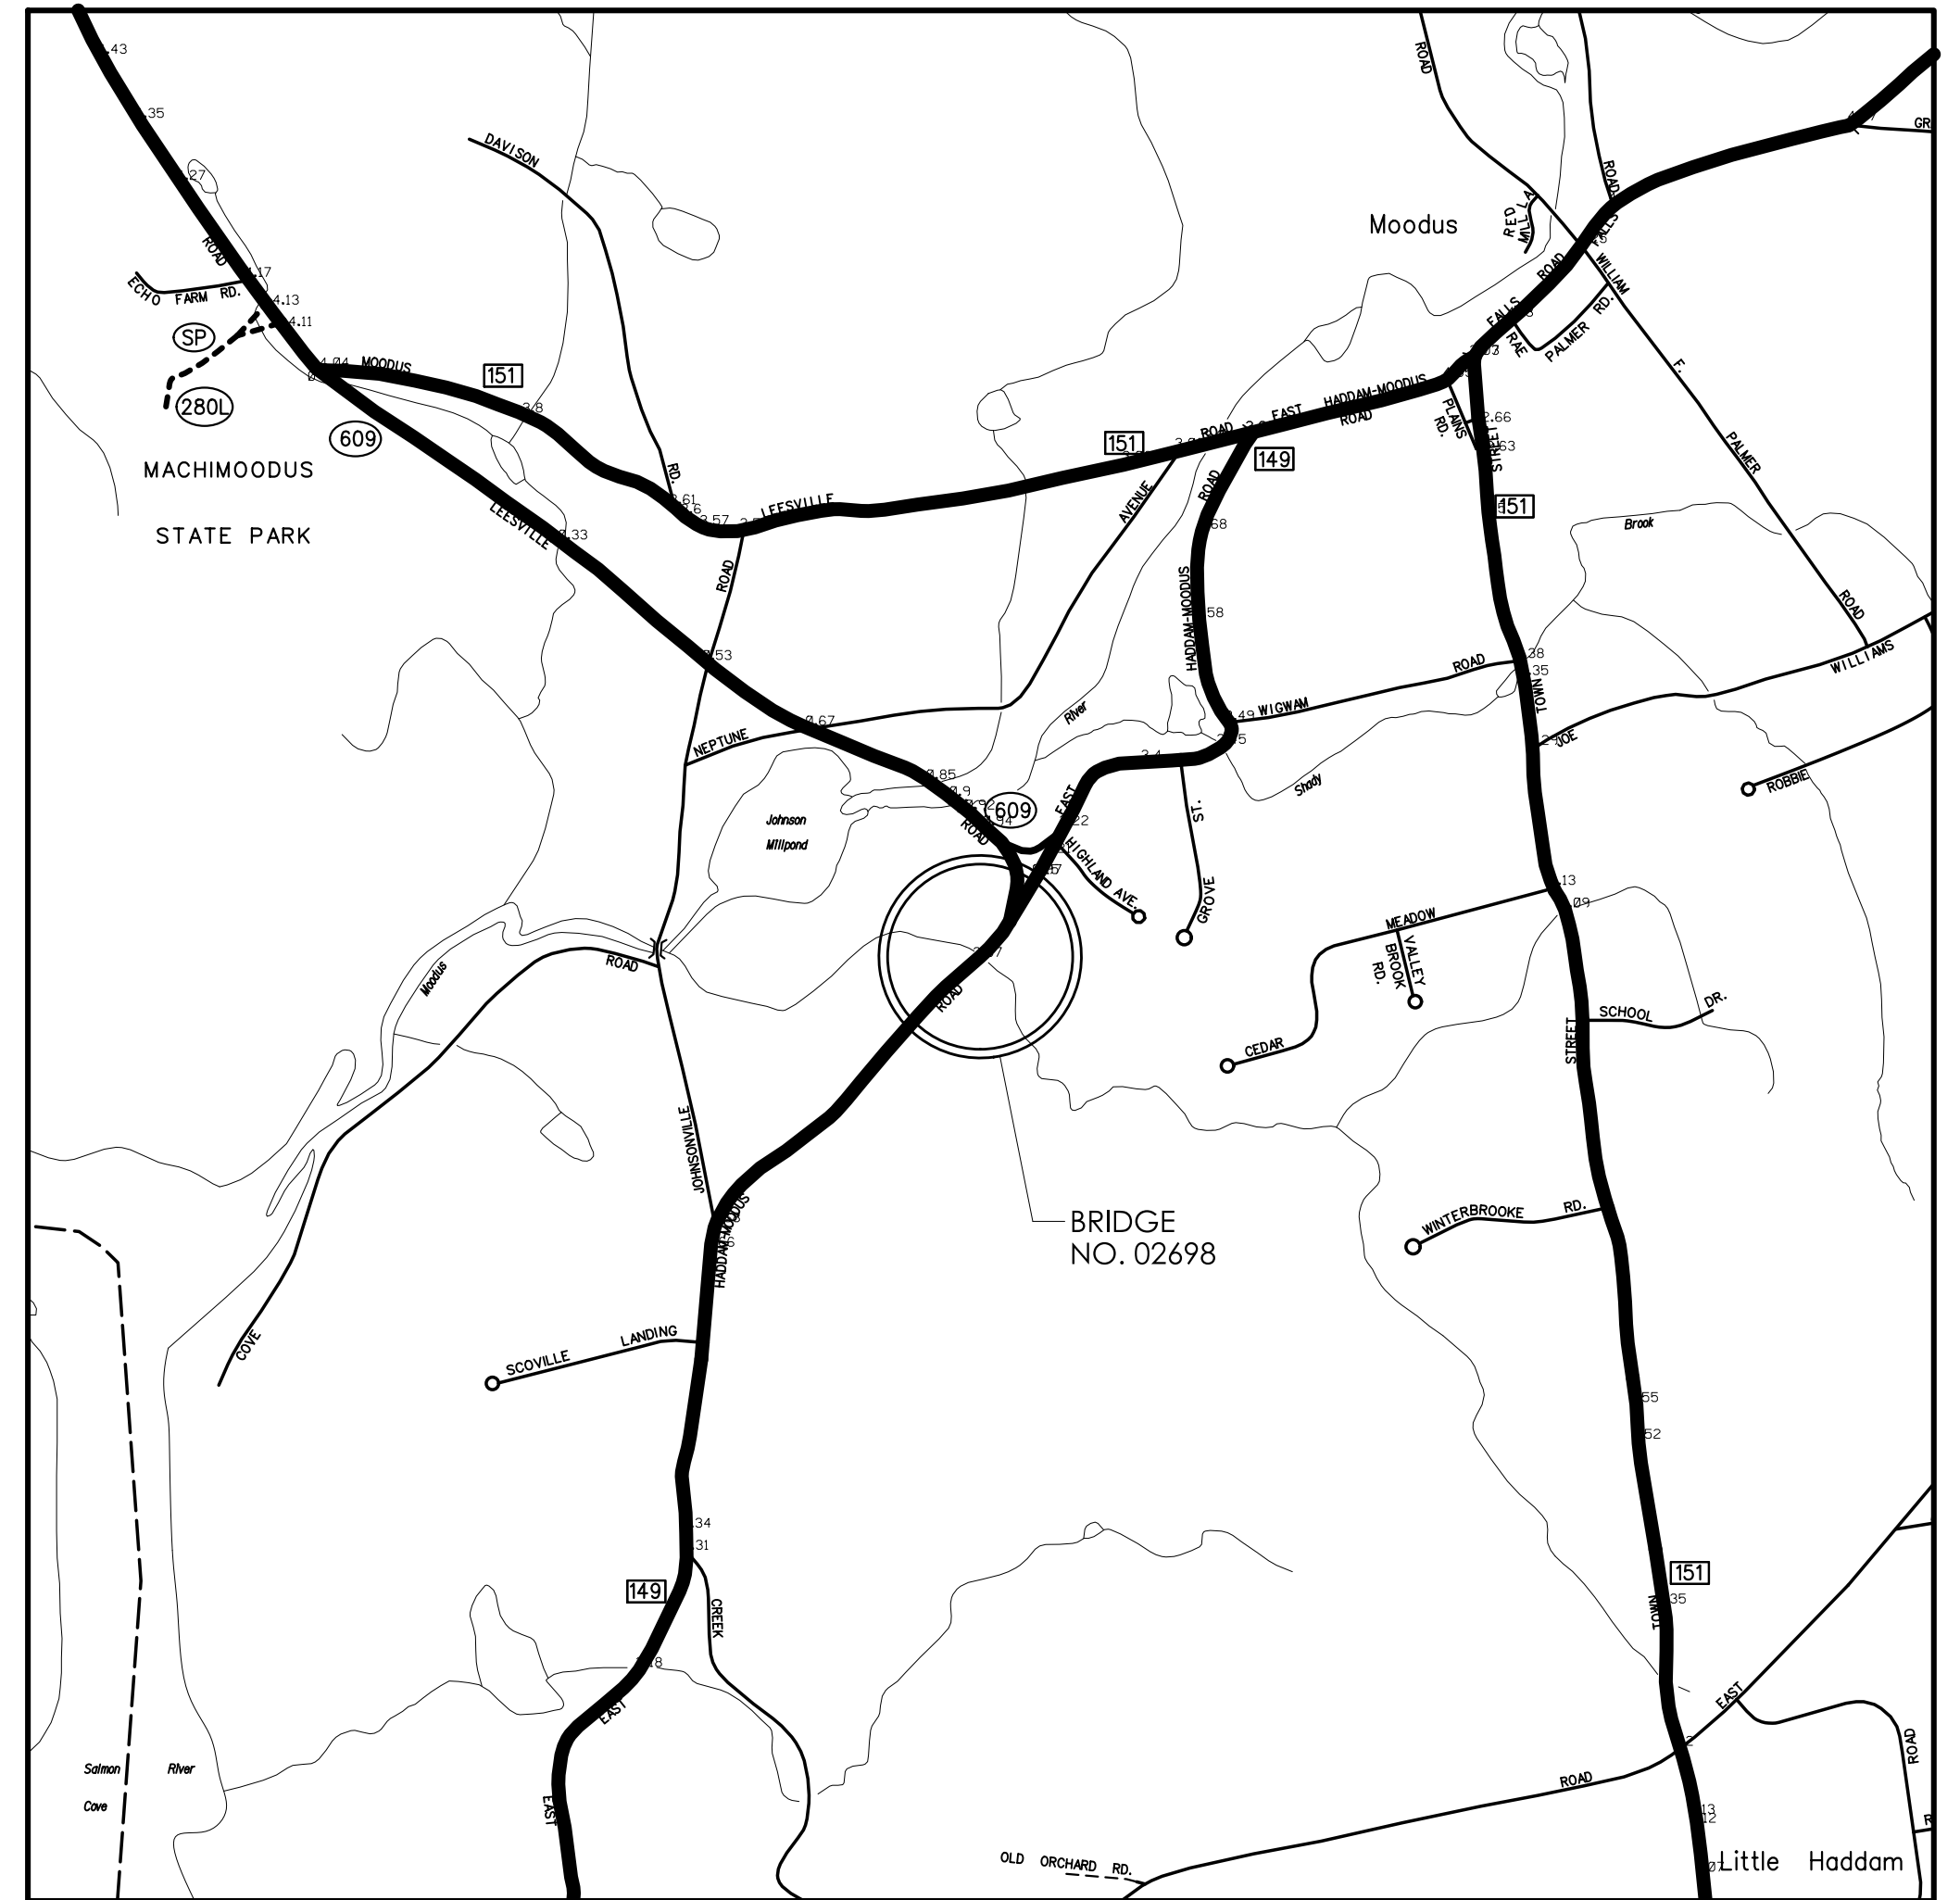

LOCATION PLAN
NOT TO SCALE

GENERAL NOTES:

- FEDERAL AID PROJECT NO. 0149(009)
- CONSTRUCTION SPECIFICATIONS:
Connecticut Department of Transportation, Standard Specifications for Roads, Bridges, Facilities and Incidental Construction, Form 819, dated 2024; and Special Provisions
- 400 FOOT GRID BASED ON CONNECTICUT COORDINATE SYSTEM N.A.D. 1983 (2011)
- VERTICAL DATUM BASED ON NAVD 1988
- TRAFFIC INFORMATION
ADT: 2,900 (2018)
DESIGN SPEED: 40 MPH
ROADWAY CLASSIFICATION: RURAL - MAJOR COLLECTOR
- Surveyed By: DISTRICT 2 SURVEYS

DISCLAIMER:

IT IS THE RESPONSIBILITY OF EACH BIDDER AND ALL OTHER INTERESTED PARTIES TO OBTAIN ALL BIDDING RELATED INFORMATION AND DOCUMENTS FROM OFFICIAL SOURCES WITHIN THE DEPARTMENT.

PERSONS AND/OR ENTITIES WHICH REPRODUCE AND/OR MAKE SUCH INFORMATION AVAILABLE BY ANY MEANS ARE NOT AUTHORIZED BY THE DEPARTMENT TO DO SO AND MAY BE LIABLE FOR CLAIMS RESULTING FROM THE DISSEMINATION OF UNOFFICIAL, INCOMPLETE AND/OR INACCURATE INFORMATION.


LIST OF SUBSETS

*THE INITIAL SUBSET SHEET COUNT DOES NOT INCLUDE ADDENDUM AND CHANGE ORDERS



SUBSET NO.	SUBSET TITLE	*SUBSET SHEET COUNT
#01	GENERAL	2
#02	REVISIONS	1
#03	HIGHWAY	17
#04	STRUCTURE	30
#05	TRAFFIC	6
#06	PERMIT PLANTING PLAN	2
	CTDOT HIGHWAY STANDARD SHEET	23
	CTDOT TRAFFIC STANDARD SHEETS	9

LIST OF DRAWINGS SUBSET 01 - GENERAL

DRAWING TITLE	DRAWING NO.
TITLE SHEET	G-1
DETAILED ESTIMATE SHEET	G-2

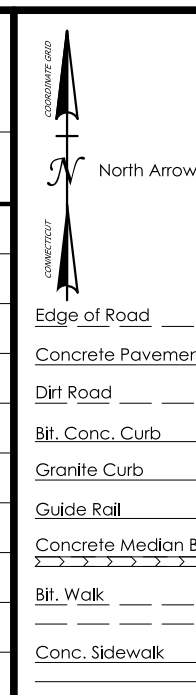


STANDARD EXISTING SURVEY CONVENTIONS

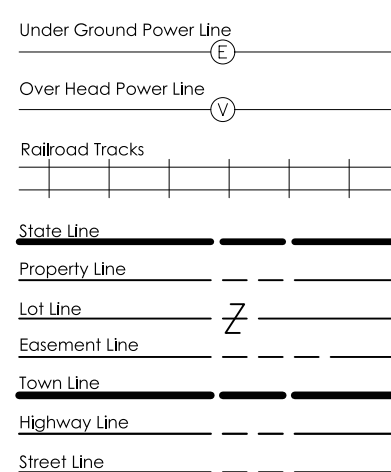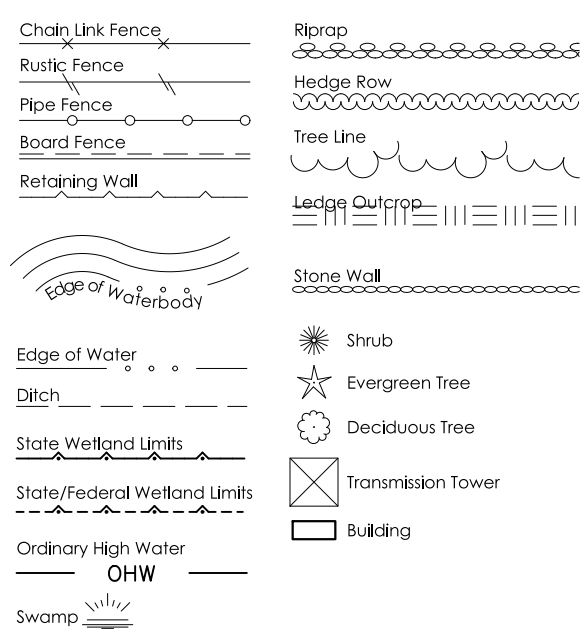

THE DESIGN APPEARS TO CONFORM TO APPLICABLE CRITERIA. APPROVAL IS NOT TO BE CONSTRUED TO MEAN THAT ALL ASPECTS OF THE DESIGN HAVE BEEN PERSONALLY CHECKED BY THE UNDERSIGNED.

DESIGNED BY:
PRIME AC GROUP, INC.
100 GREAT MEADOW ROAD
6TH FLOOR
WETHERFIELD, CT 06109

 

FINAL DESIGN REVIEW

Plans For
REPLACEMENT OF BRIDGE NO. 02698
CARRYING ROUTE 149 (EAST HADDAM
MOODUS ROAD) OVER DYKAS BROOK

Town
EAST HADDAM

STATE PROJECT NO.

0040-0148

DRAWING NO.

G-1

SHEET NO.

01.01

