


REV.	DATE	REVISION DESCRIPTION

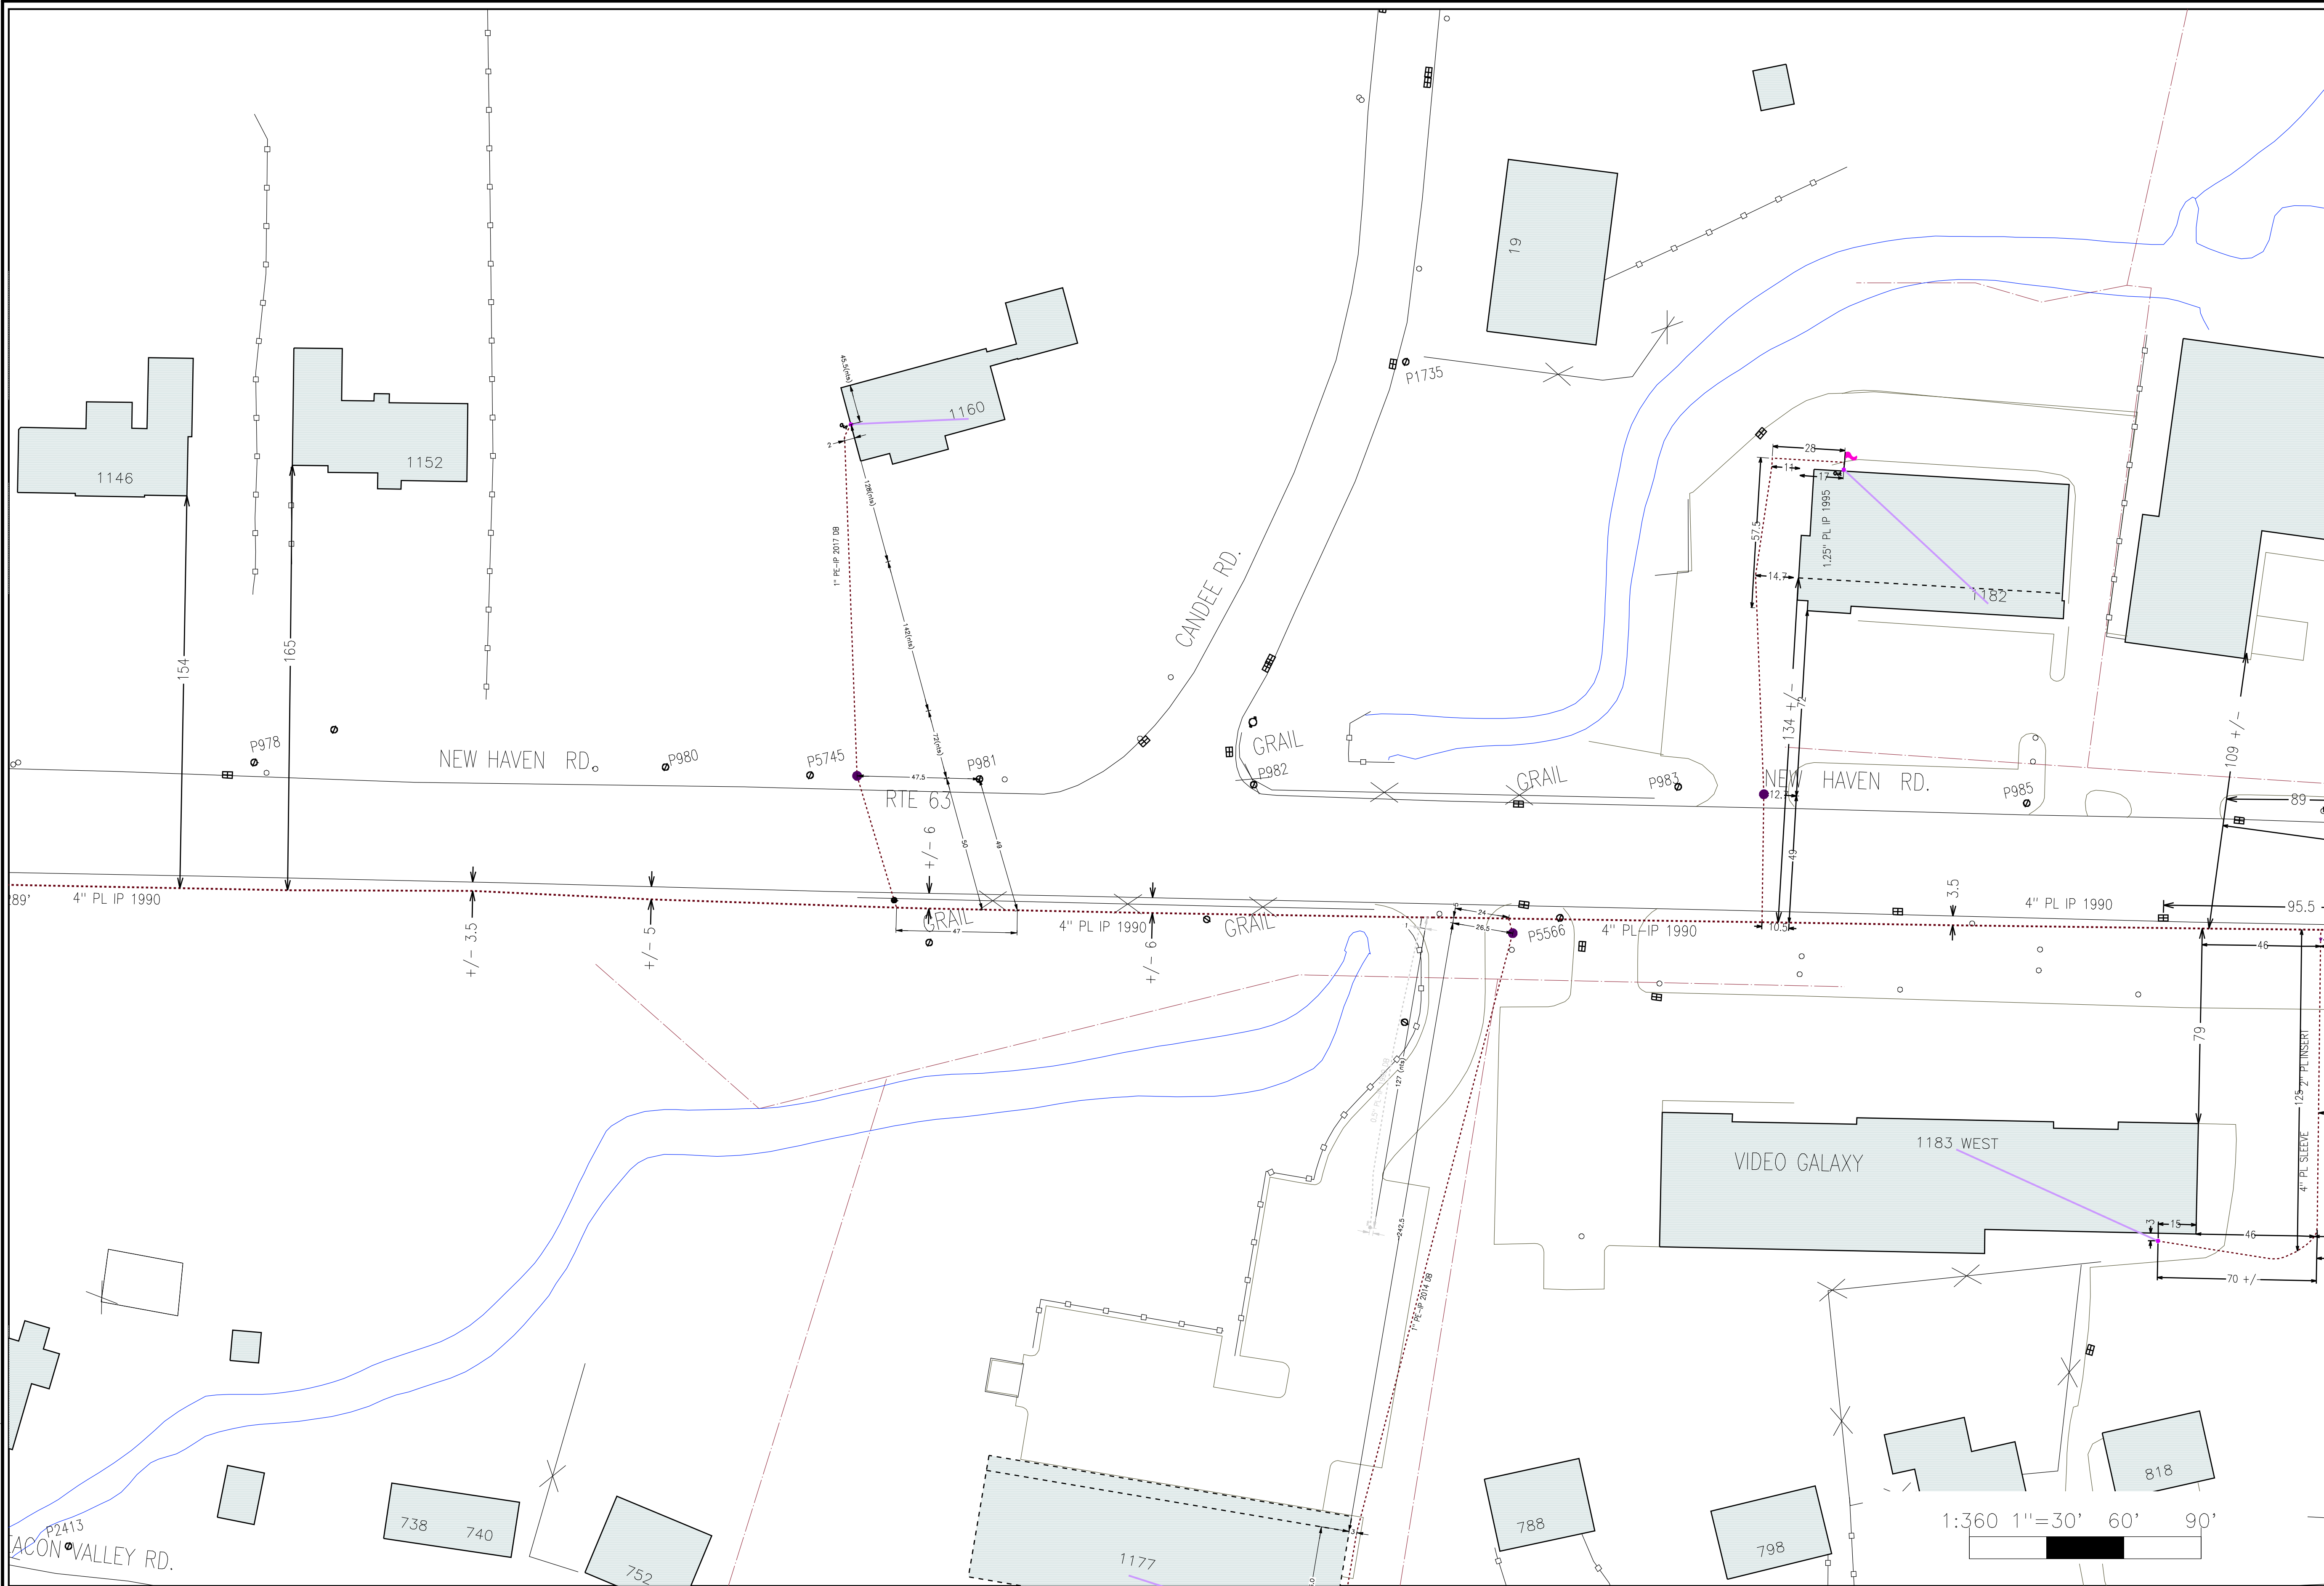

EVERSOURCE
ENERGY



Information shown is not guaranteed and Eversource Energy assumes no responsibility. Contractors are urged to call Eversource Energy for further information at 1-800-989-0900.
Plotted: 22-Oct-2018
By: catind

Title:

The material contained on this map shall be considered proprietary to Eversource Energy and user (which is defined as any person or entity who has received the map through sale, purchase, exchange, gift, or otherwise) shall keep it in confidence and shall not furnish or disclose it to any third party without the prior written permission of Eversource Energy.

SIGNATURE BLOCK:
FOR INFORMATION ONLY
DESIGNER/DRAFTER: JJS
CHECKED BY: NJM

NOT TO SCALE



CONNECTICUT
DEPARTMENT OF
TRANSPORTATION

PROJECT TITLE:
REHABILITATION OF BRIDGE NO. 06772 CARRYING ROUTE 63 OVER STRAITSVILLE BROOK

TOWN(S):
NAUGATUCK

DRAWING TITLE:
EVERSOURCE GAS MAP

PROJECT NO.:
0087-0148

DRAWING NO.:
EVS-03
SHEET NO.:
08.03