11 - FIO - ELECTRIC INDEX OF DRAWINGS					
DRAWING NUMBER	DRAWING TITLE				
INX-11	INDEX OF DRAWINGS - FIO - ELECTRIC				
EIO-01	FOR INFORMATION ONLY - ELECTRIC				

DESIGNER/DRAFTER: DKN

CHECKED BY: CLM

CONNECTICUT
DEPARTMENT OF
TRANSPORTATION


REMOVAL OF I-84 EASTBOUND EXIT 21 OFF-RAMP

WATERBURY

INDEX OF DRAWINGS -FIO - ELECTRIC

DRAWING NO.:

INX-11 0151-0340 SHEET NO.: 11.01

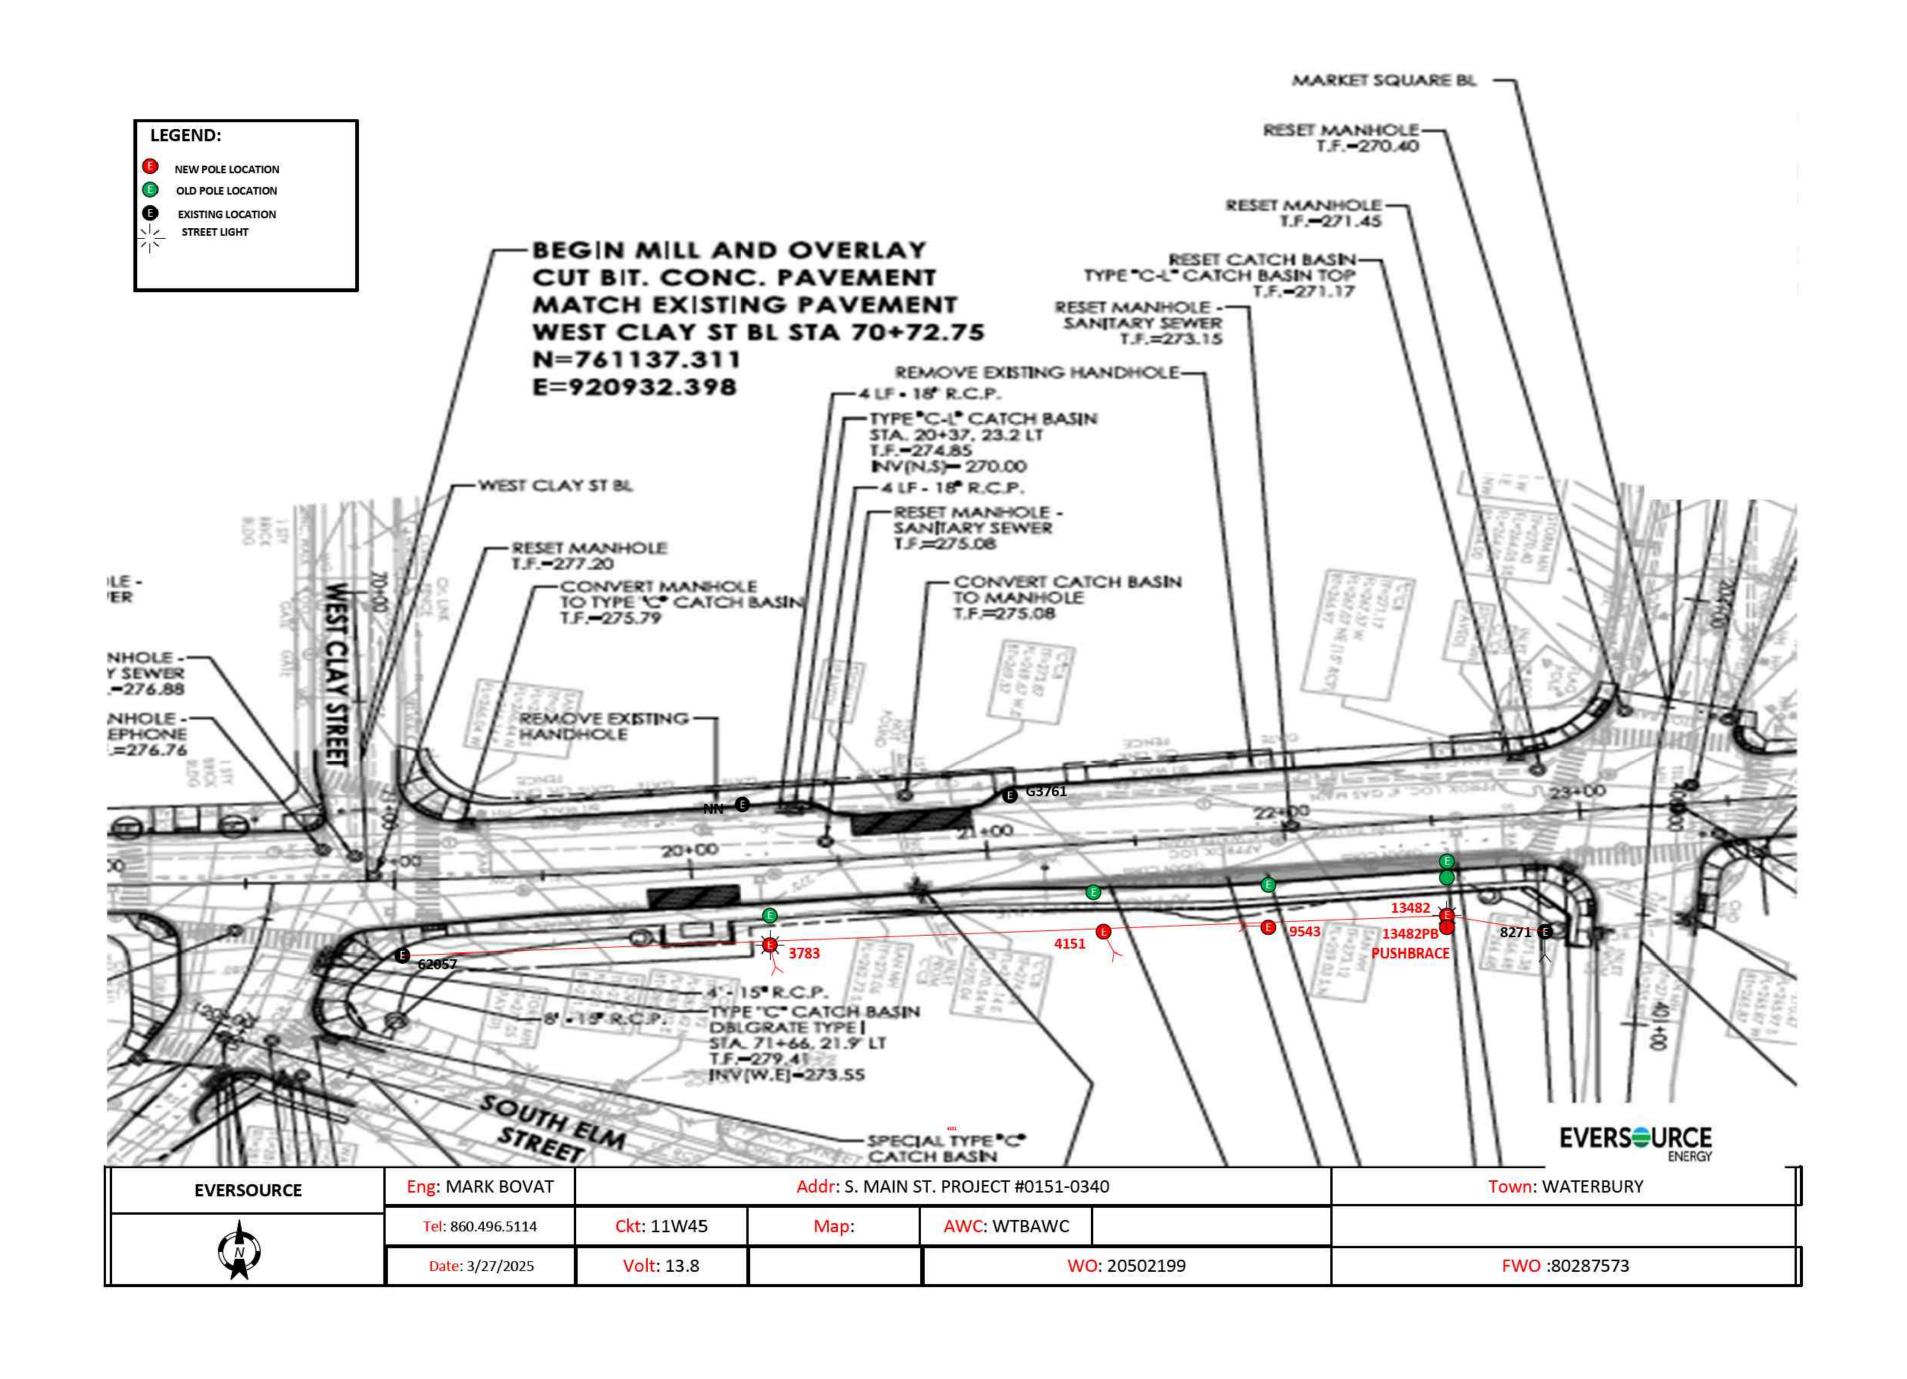

REVISI				
SIGNATURE BLOCK:  DESIGNER/DRAFTER: DKN CHECKED BY: CLM	CONNECTICUT DEPARTMENT OF TRANSPORTATION  PROJECT TITLE:  REMOVAL OF I-84 EASTBOUND EXIT 21 OFF-RAMINATION	P WATERBURY	FOR INFORMATION ONLY ELECTRIC	PROJECT NO.:  0151-0340  DRAWING NO.:  EIO-01  SHEET NO.:  11.02