


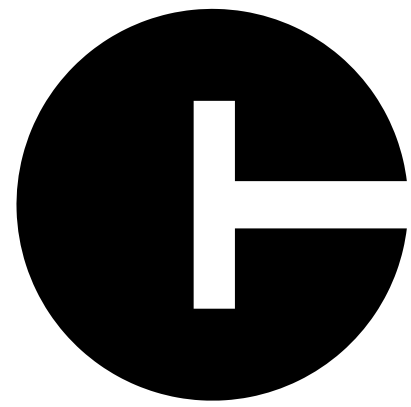


CONNECTICUT DEPARTMENT OF TRANSPORTATION

Plans For

REPLACEMENT OF BRIDGE NO. 05664 TAFT POND ROAD OVER MASHAMOQUET BROOK

Town of
POMFRET

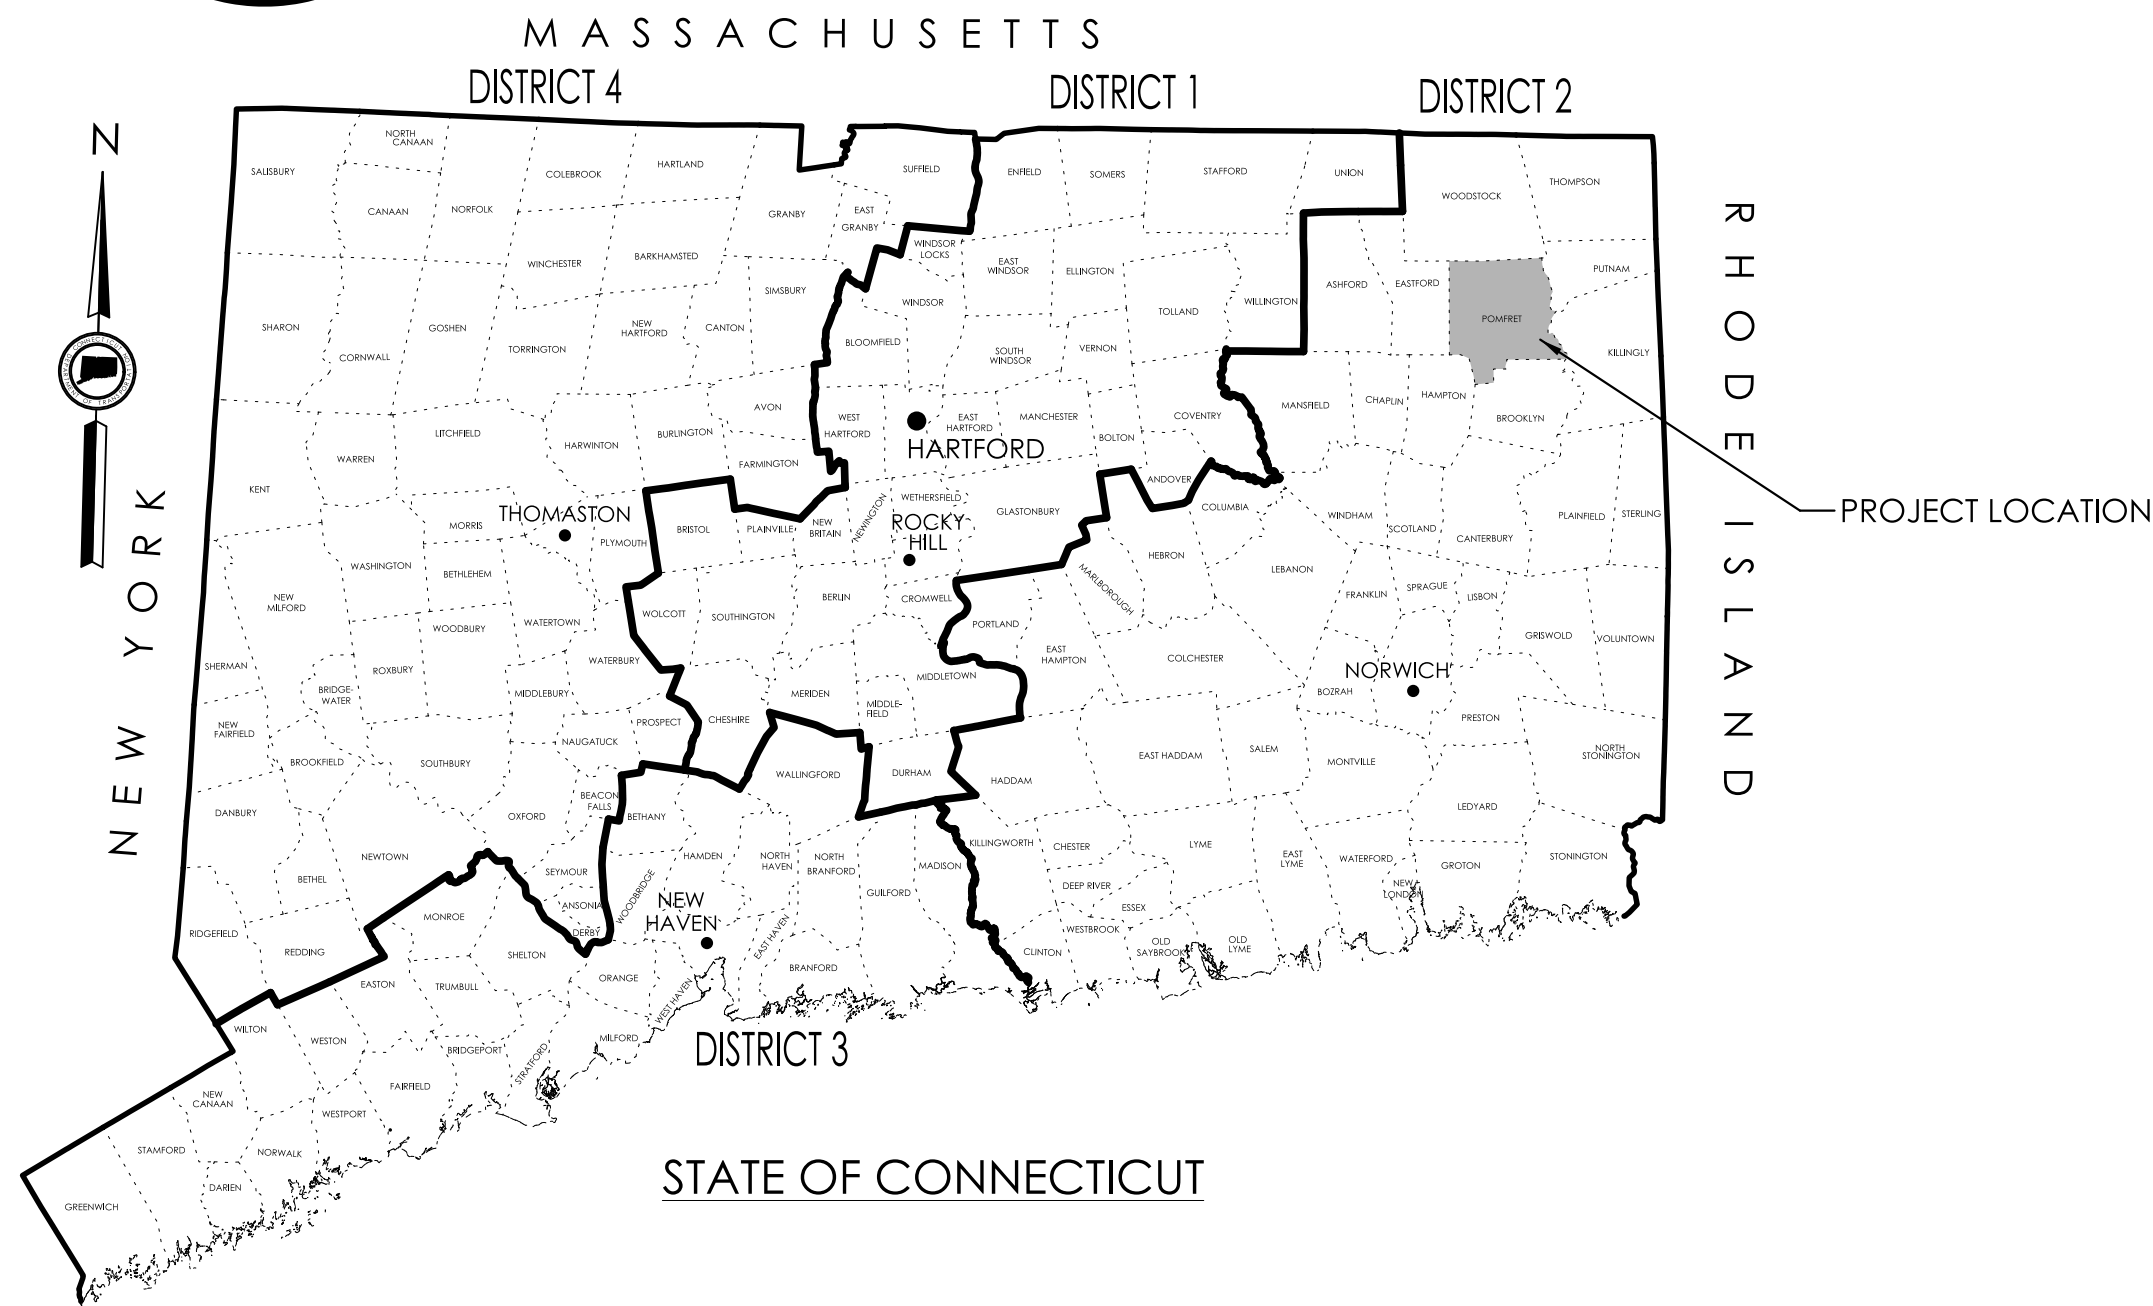

GENERAL NOTES:

- FEDERAL AID PROJECT NO. 6111(012)
- CONSTRUCTION SPECIFICATIONS:
Connecticut Department of Transportation, Standard Specifications for Roads, Bridges, Facilities and Incidental Construction, Form 819, dated 2024; Supplemental Specifications, dated January 2025; and Special Provisions
- 400 FOOT GRID BASED ON CONNECTICUT COORDINATE SYSTEM OF 1983 (NAD'83) (2011), EPOCH 2011, GEOID 2018.
- ELEVATIONS ARE BASED ON THE NORTH AMERICAN VERTICAL DATUM OF 1988 (NAVD'88)
- TAFT POND ROAD IS CLASSIFIED AS A RURAL MINOR COLLECTOR ROAD WITH A SPEED LIMIT OF 35 MPH.
- TAFT POND ROAD ADT (2022) 168.
- SURVEY PROVIDED/COMPLETED BY CTDOT DISTRICT 2 SURVEYS JUNE OF 2021.


DISCLAIMER:

IT IS THE RESPONSIBILITY OF EACH BIDDER AND ALL OTHER INTERESTED PARTIES TO OBTAIN ALL BIDDING RELATED INFORMATION AND DOCUMENTS FROM OFFICIAL SOURCES WITHIN THE TOWN OF POMFRET.

PERSONS AND/OR ENTITIES WHICH REPRODUCE AND/OR MAKE SUCH INFORMATION AVAILABLE BY ANY MEANS ARE NOT AUTHORIZED BY THE TOWN OF POMFRET TO DO SO AND MAY BE LIABLE FOR CLAIMS RESULTING FROM THE DISSEMINATION OF UNOFFICIAL, INCOMPLETE AND/OR INACCURATE INFORMATION.

ROAD	MAINTENANCE RESPONSIBILITY	LENGTH
TAFT POND ROAD	TOWN OF POMFRET	525 FEET

F.A.P. #	MAINTENANCE RESPONSIBILITY	PROJECT #
6111(012)	TOWN OF POMFRET	0111-0125

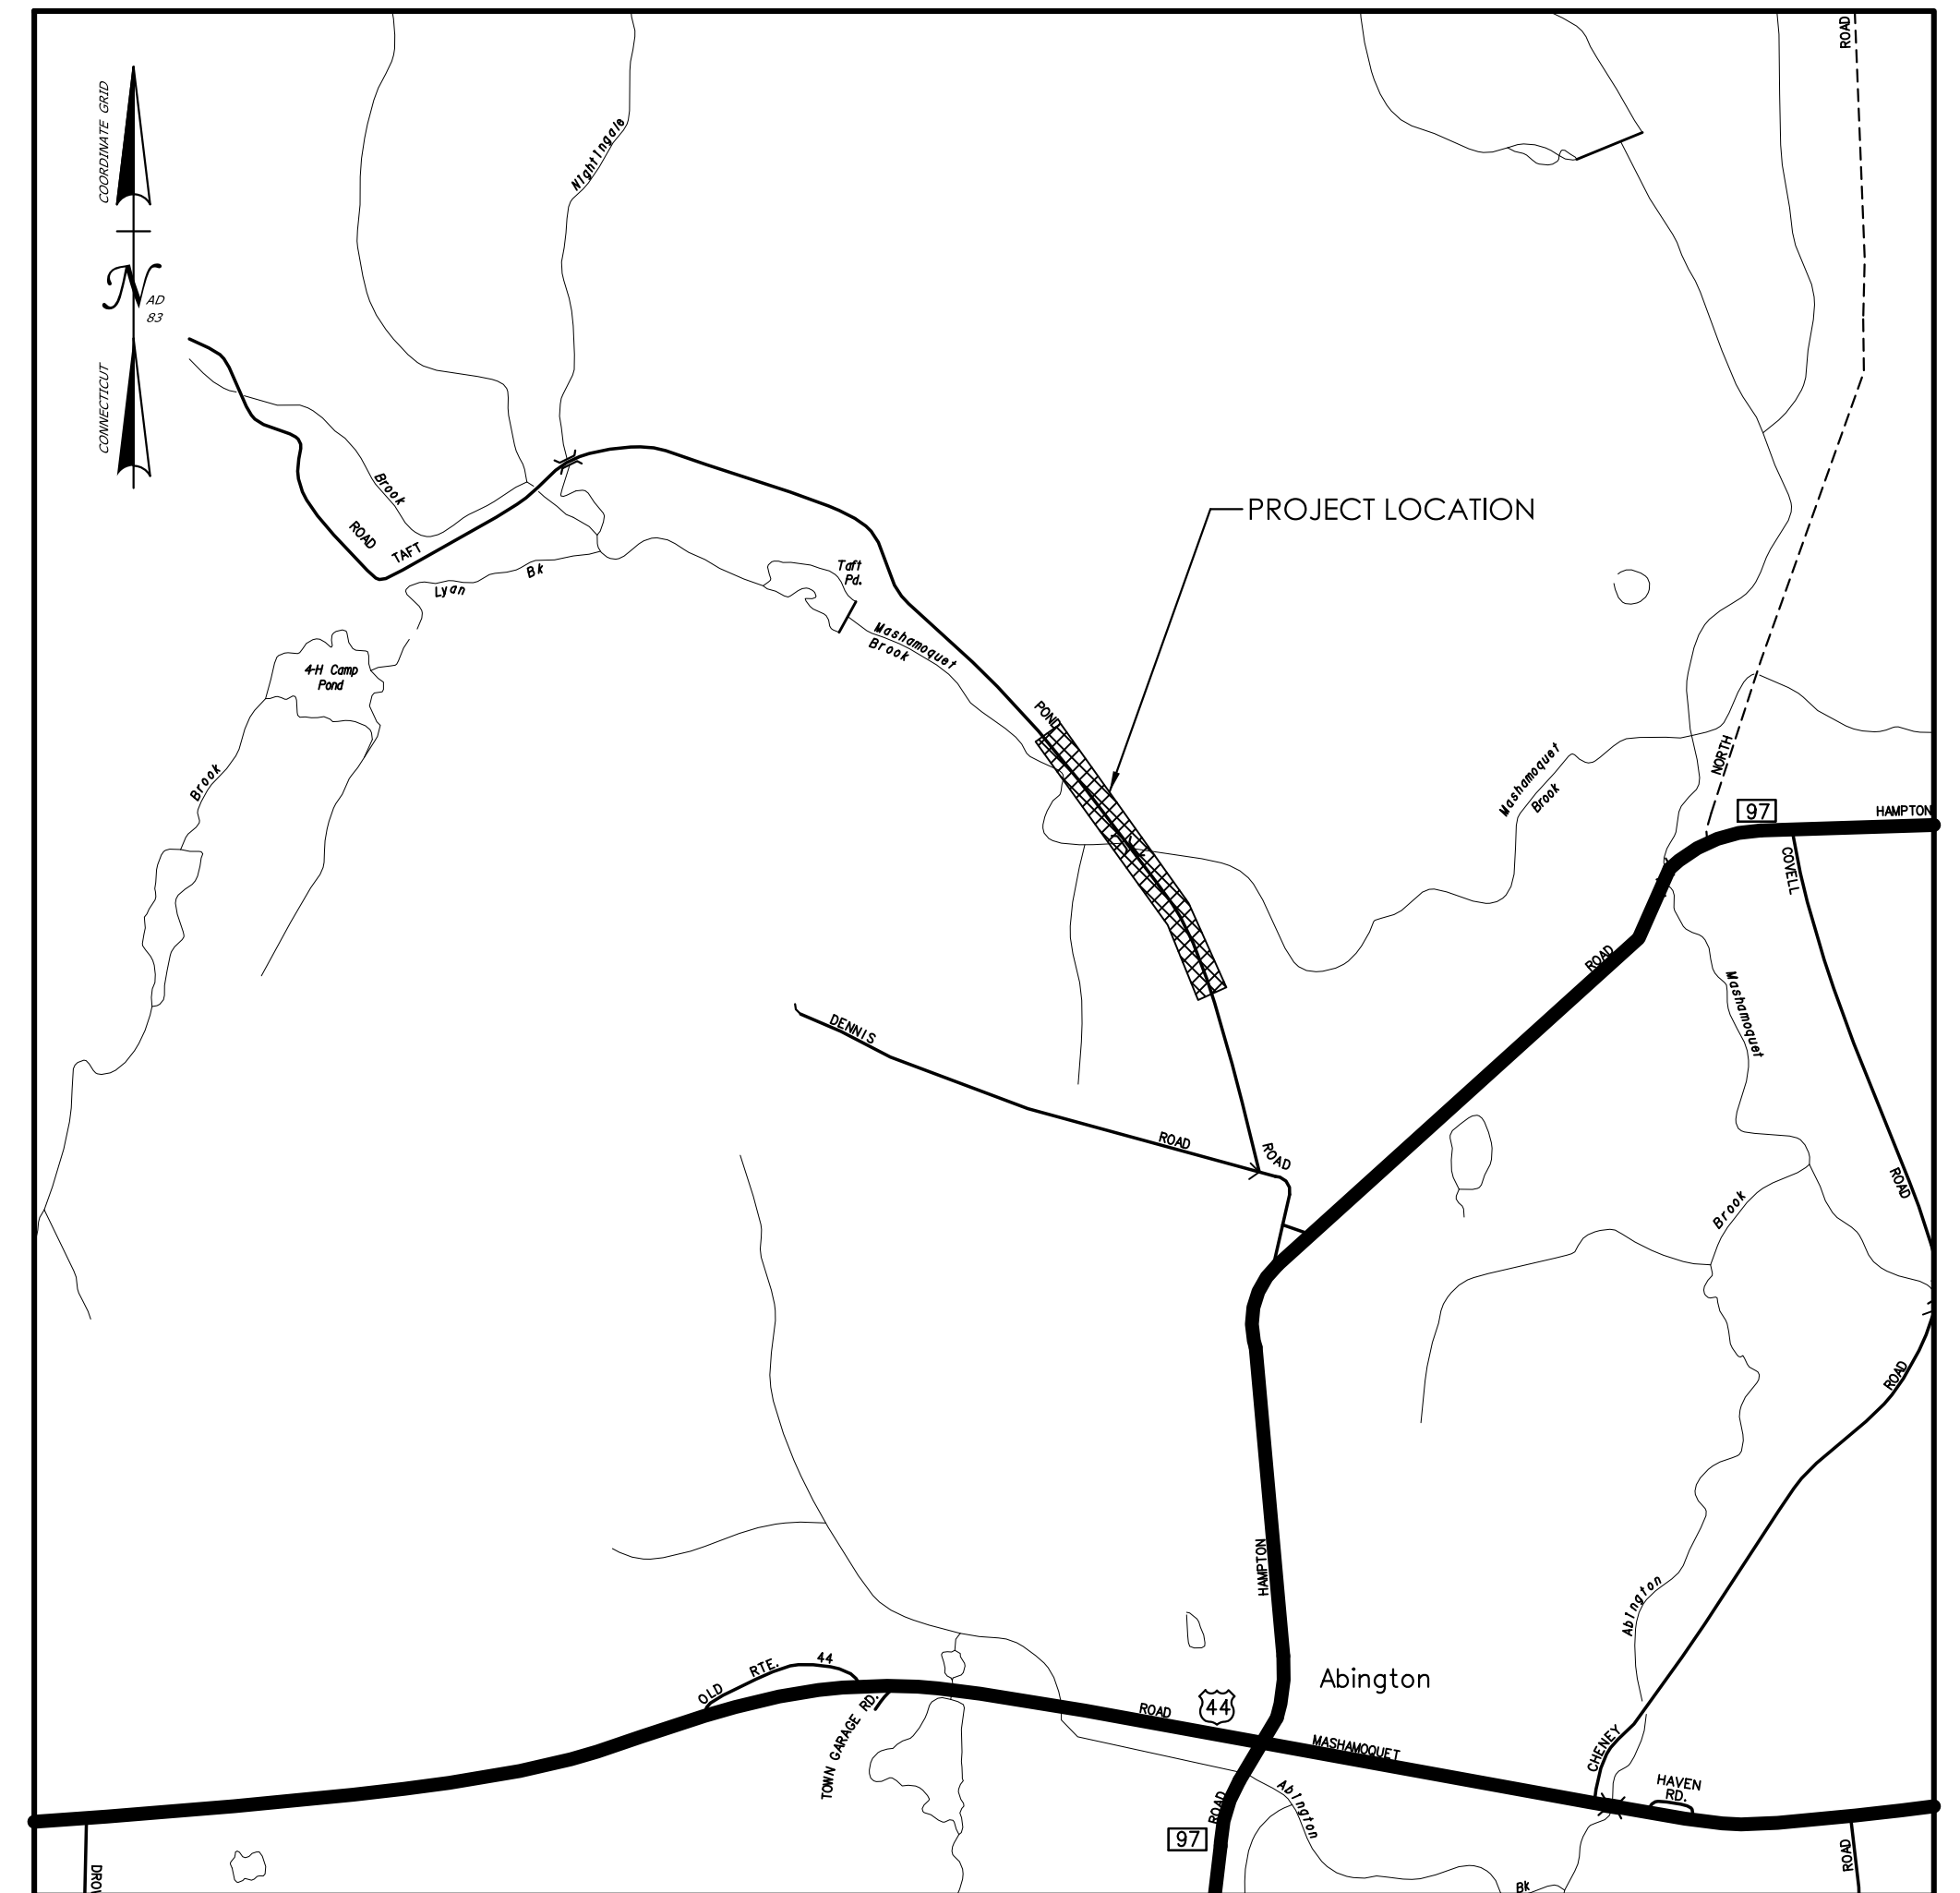


LOCATION PLAN
NOT TO SCALE

LIST OF SUBSETS

SUBSET NO.		SUBSET TITLE	*SUBSET SHEET COUNT
01	GENERAL		02
02	REVISIONS		01
03	HIGHWAY		15
04	STRUCTURE		21
05	TRAFFIC		05
06	FIO EXISTING PLANS		03
	HIGHWAY STANDARD SHEETS		12
	TRAFFIC STANDARD SHEETS		07

LIST OF DRAWINGS SUBSET 01 - GENERAL

DRAWING TITLE	DRAWING NO.
TITLE SHEET	G-1
DETAILED ESTIMATE SHEET	DES-01

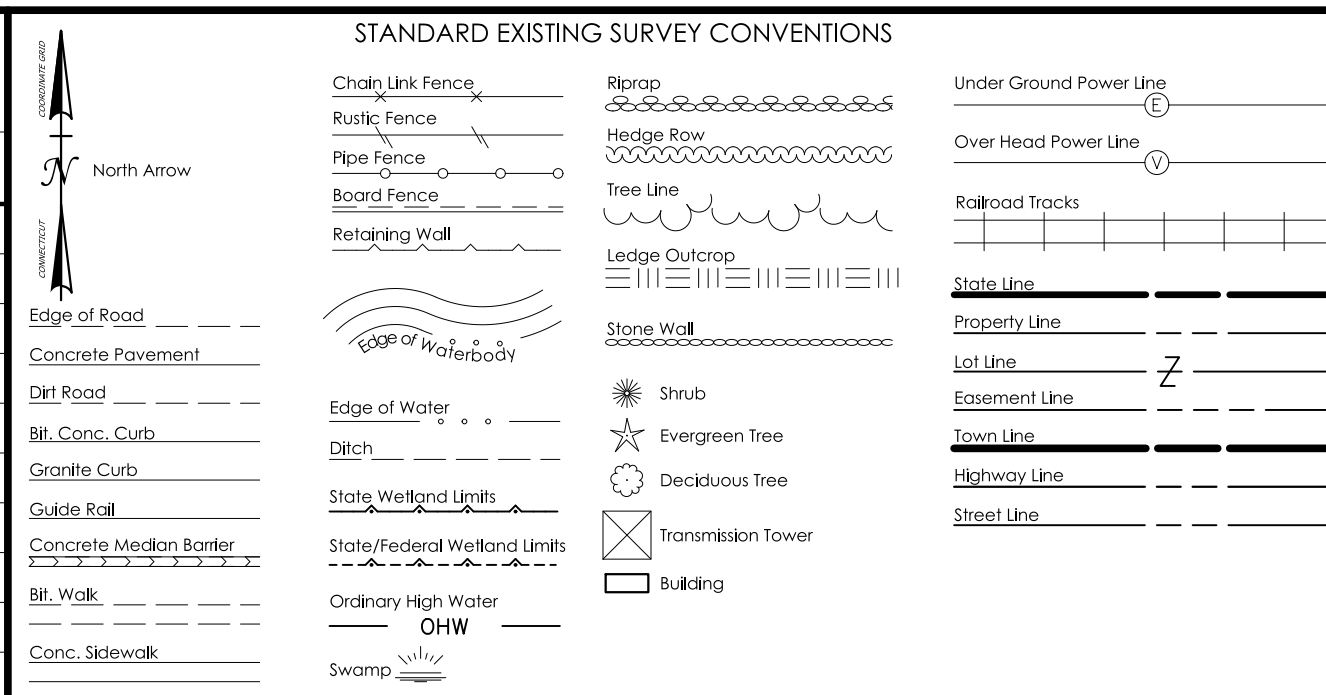

THE DESIGN APPEARS TO CONFORM TO APPLICABLE CRITERIA. APPROVAL IS NOT TO BE CONSTRUED TO MEAN THAT ALL ASPECTS OF THE DESIGN HAVE BEEN PERSONALLY CHECKED BY THE UNDERSIGNED.

SUBMITTED BY: DESIGNER (BENESCH)

APPROVED BY: TOWN

Maureen Nicholson

FINAL DESIGN REVIEW

Plans For
REPLACEMENT OF BRIDGE NO. 05664
TAFT POND ROAD OVER
MASHAMOQUET BROOK

Town of
POMFRET

STATE PROJECT NO.	DRAWING NO.
0111-0125	G-1
	SHEET NO.
	01.01

REV.	DATE	REVISION DESCRIPTION	

SIGNATURE BLOCK:	
	 Alfred Benesch & Company 120 Hudson Avenue 2nd Floor Glastonbury, CT
DESIGNER/DRAFTER: N. BROWN, L. ADHIKARY	CHECKED BY: R. ALLARD



**CONNECTICUT
DEPARTMENT OF
TRANSPORTATION**

PROJECT TITLE:

**REPLACEMENT OF BRIDGE NO. 05664; TAFT POND ROAD
OVER MASHAMOQUET BROOK**



POMFRET

DRAWING TITLE:

DETAILED ESTIMATE SHEET

PROJECT NO.:
0111-0125

DRAWING NO.:
DES-01

SHEET NO.:
01.02

[illegible][illegible]

SIGNATURE BLOCK:   Alfred Benesch & Company 120 Hudson Avenue 2nd Floor Groton, CT 06340		 CONNECTICUT DEPARTMENT OF TRANSPORTATION	PROJECT TITLE: REPLACEMENT OF BRIDGE NO. 05664; TAFT POND ROAD OVER MASHAMOQUET BROOK	TOWN(S):  POMFRET	DRAWING TITLE: DETAILED ESTIMATE SHEET	PROJECT NO.: 0111-0125	DRAWING NO.: DES-01
DESIGNER/DRAFTER: N. BROWN, L. ADHIKARY CHECKED BY: R. ALLARD							SHEET NO.: 01.02