

— END PROJECT NO. 0111-0125
TAFT POND ROAD
STA. 7+50
N=880501.079'
E=1201439.308'



1. SIGN 51-2007 SHALL BE INSTALLED IN ACCORDANCE WITH TR-1208_01 - SIGN PLACEMENT AND RETROREFLECTIVE STRIP DETAILS, AND TR-1208_02 - METAL SIGN POSTS AND SIGN MOUNTED DETAILS, UNLESS OTHERWISE NOTED.
2. FINAL PAVEMENT MARKINGS SHALL BE EPOXY RESIN AND SHALL BE INSTALLED IN ACCORDANCE WITH STANDARD SHEET TR-1210_08 - PAVEMENT MARKINGS FOR NON FREEWAYS, UNLESS OTHERWISE NOTED.
3. REMOVE AND RELOCATE SIGN SHALL BE PAID FOR UNDER ITEM NO. 1206023A - "REMOVAL AND RELOCATION OF EXISTING SIGNS".
4. REMOVE SIGN SHALL BE PAID FOR UNDER ITEM NO. 0201211A - "REMOVE SIGN".

 SINGLE POST MOUNTED SIGN
 TRAFFIC FLOW

DYCL	DOUBLE YELLOW CENTER LINE
WEL	WHITE EDGE LINE

[illegible]

SIGNATURE BLOCK:




benesch

DESIGNER/DRAFTER: N. BROWN

Alfred Benesch
& Company
120 Hudson Avenue
2nd Floor
Glastonbury, CT

CHECKED BY: R. ALLARD



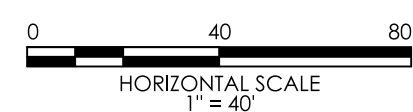

CONNECTICUT
DEPARTMENT OF
TRANSPORTATION

PROJECT TITLE:

**REPLACEMENT OF BRIDGE NO. 05664; TAFT POND ROAD
OVER MASHAMOQUET BROOK**



POMFRET


DRAWING TITLE:

SIGNING AND PAVEMENT MARKING PLAN


PROJECT NO.:	0111-0125
--------------	-----------

DRAWING NO.:	SPM-01
SHEET NO.:	05.02

LASTED SAVED BY: dwalsh FILE NAME: c:\pwwordir\benesch projects\projects\d0208264\TR_CP_0111-0125-SPM-01.dgn
PLOTTED DATE: 9/12/2025

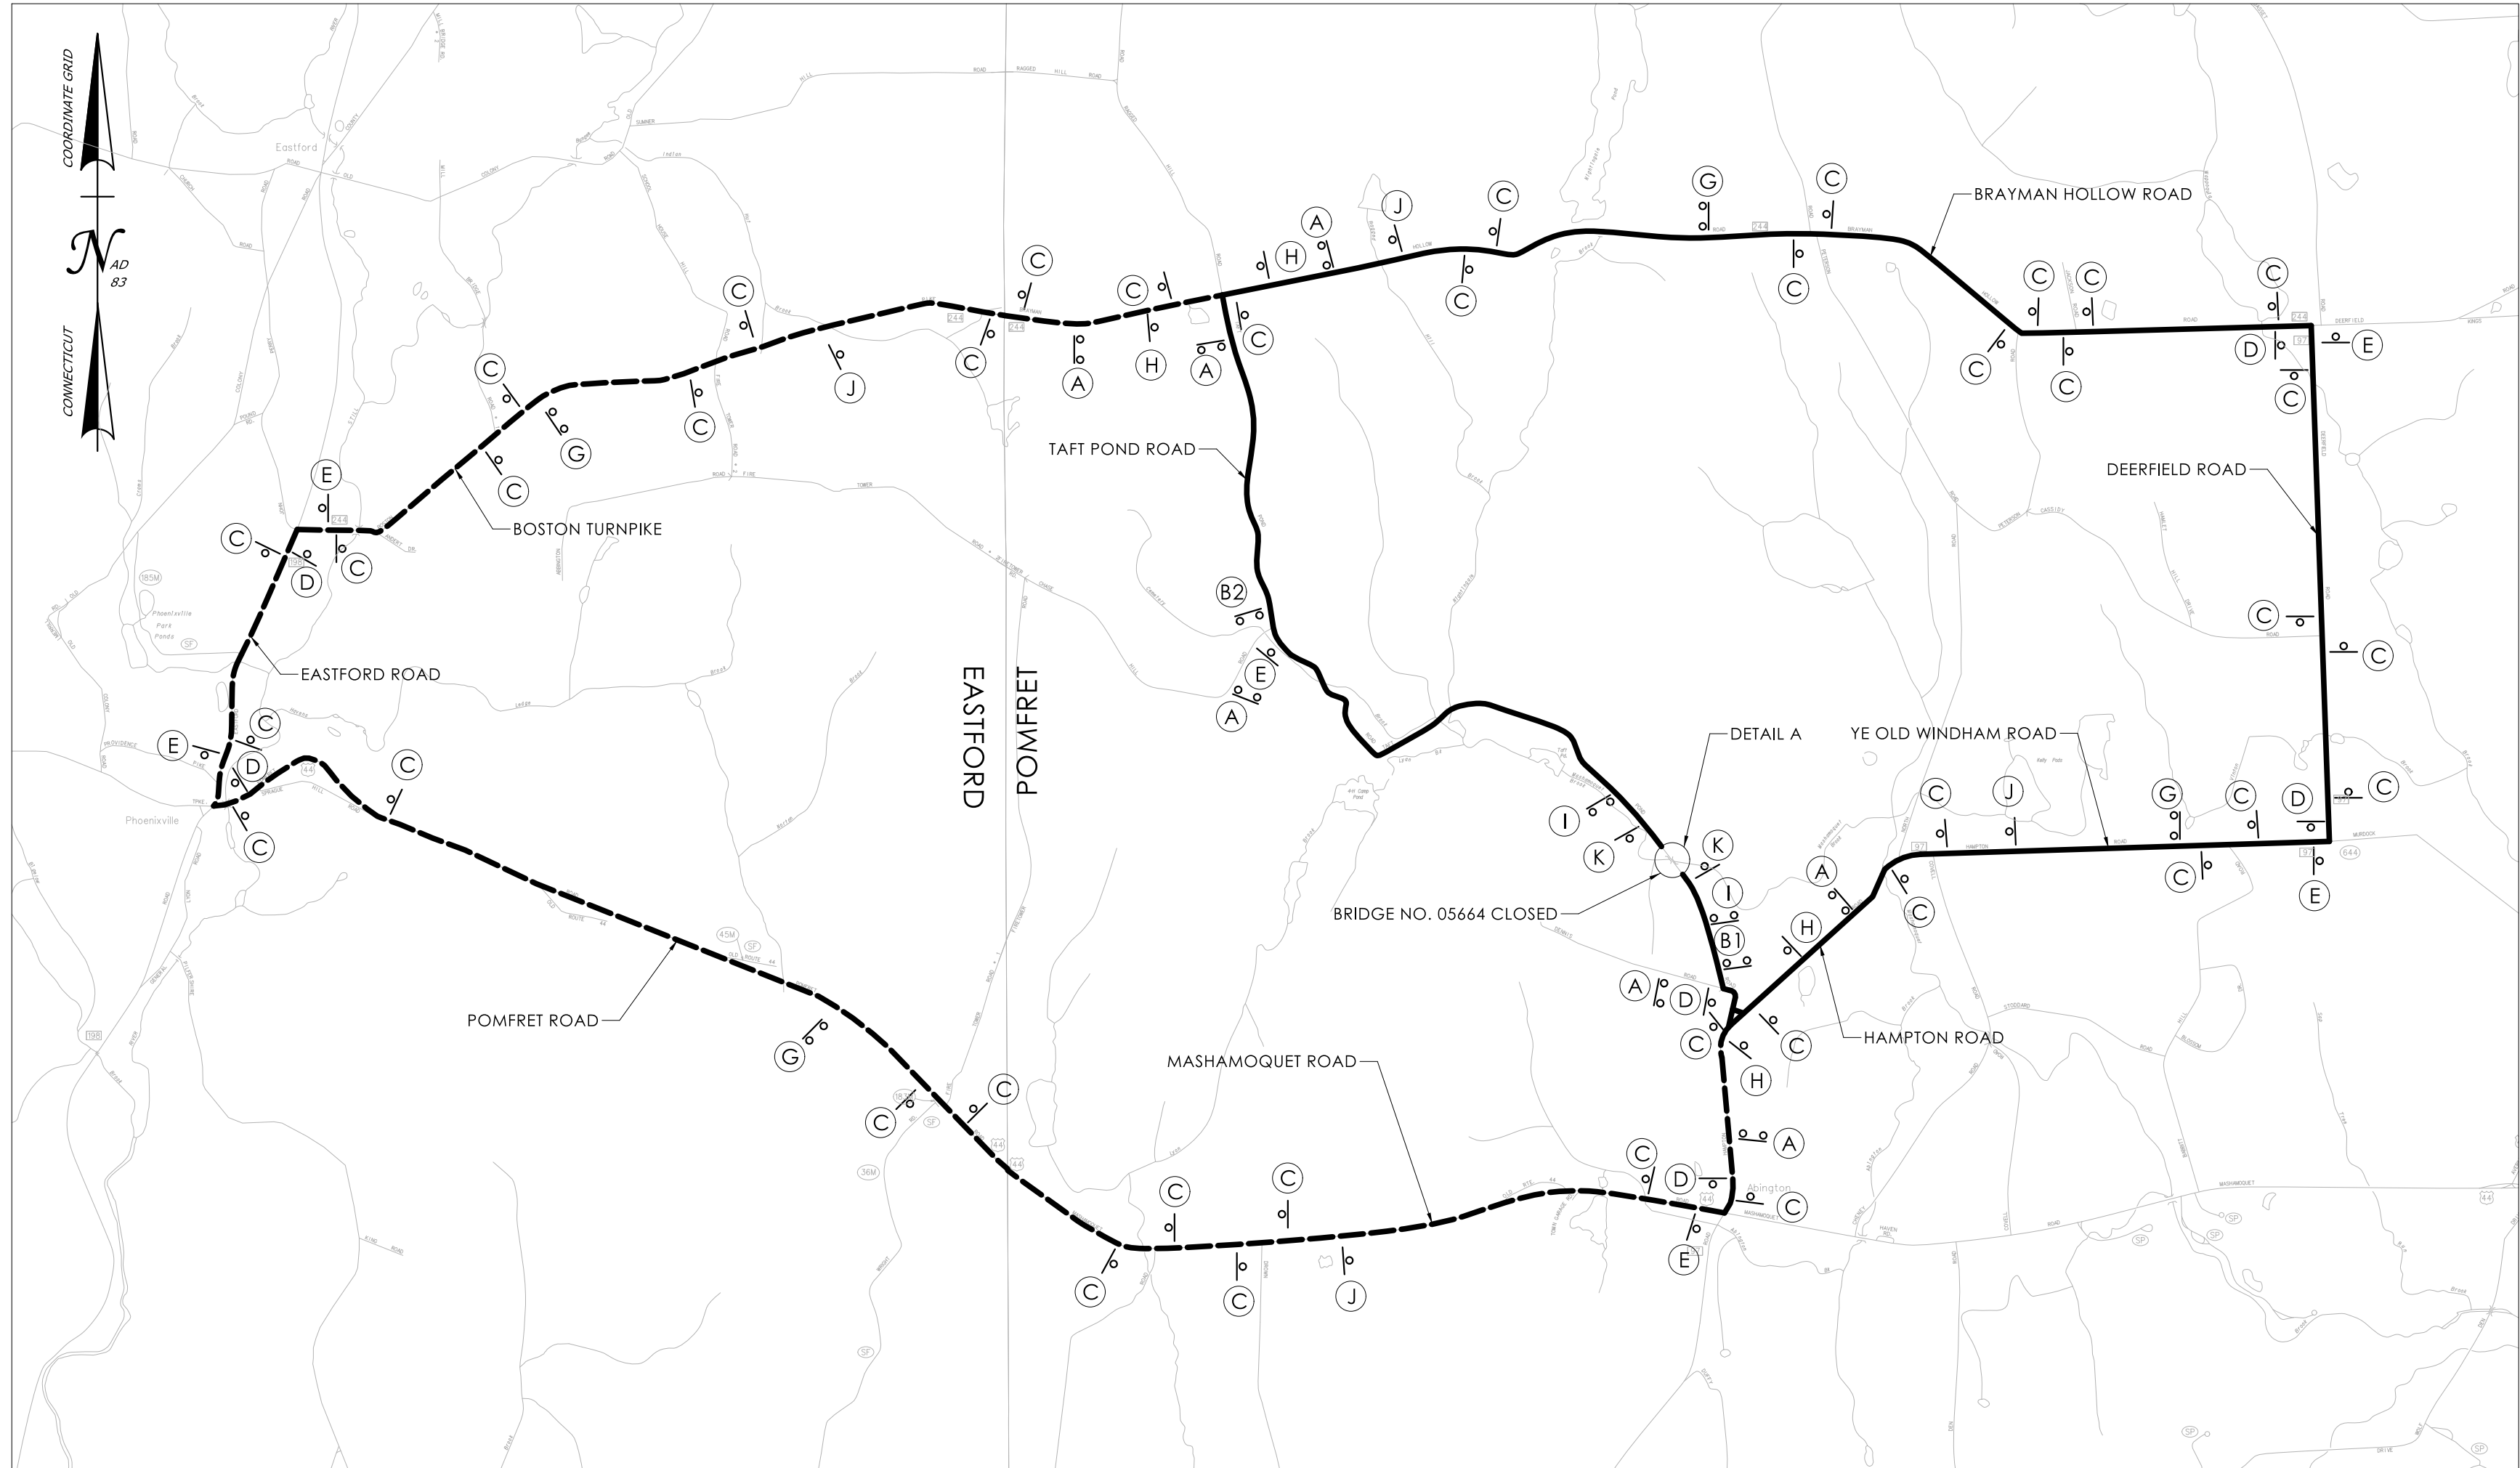


DETOUR
N.T.S.

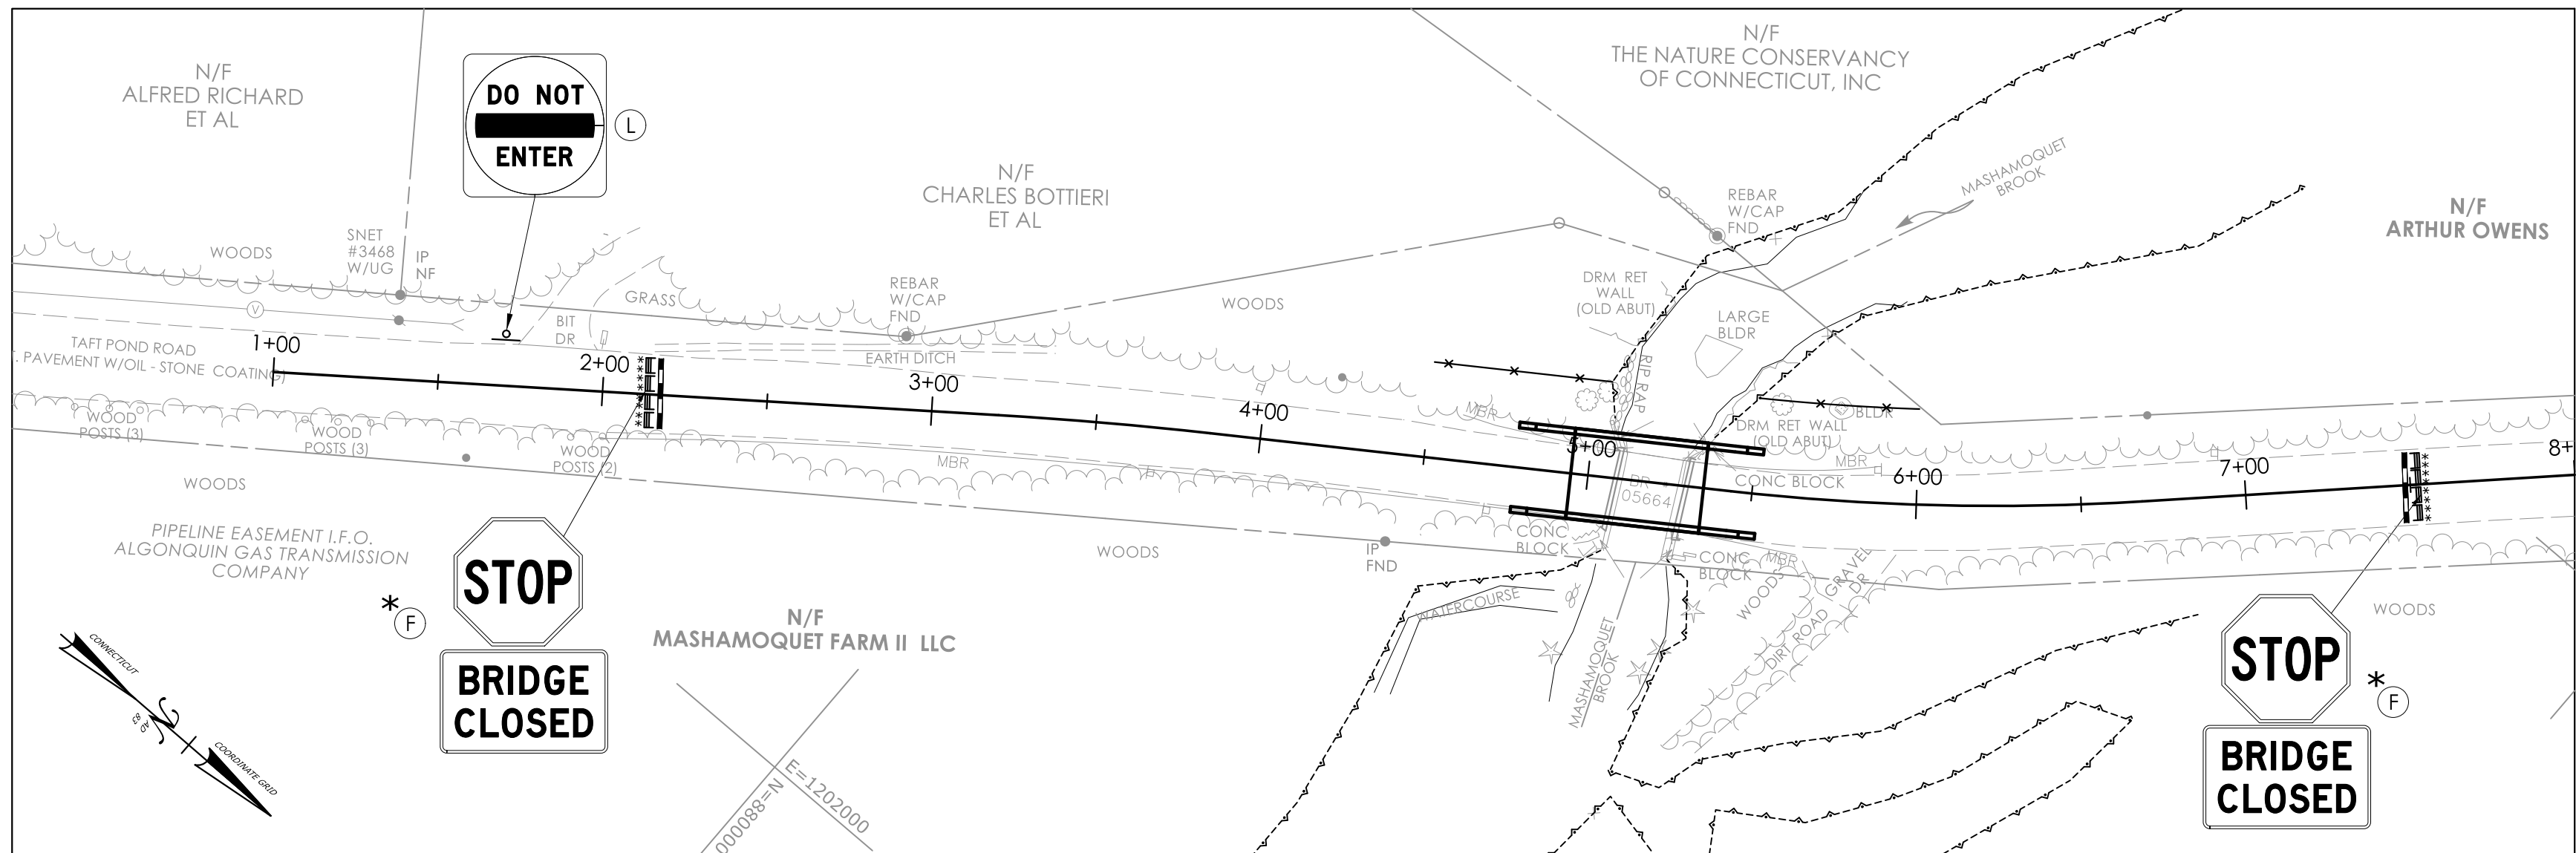


DETAIL "A"
N.T.S.

SIGN LEGEND

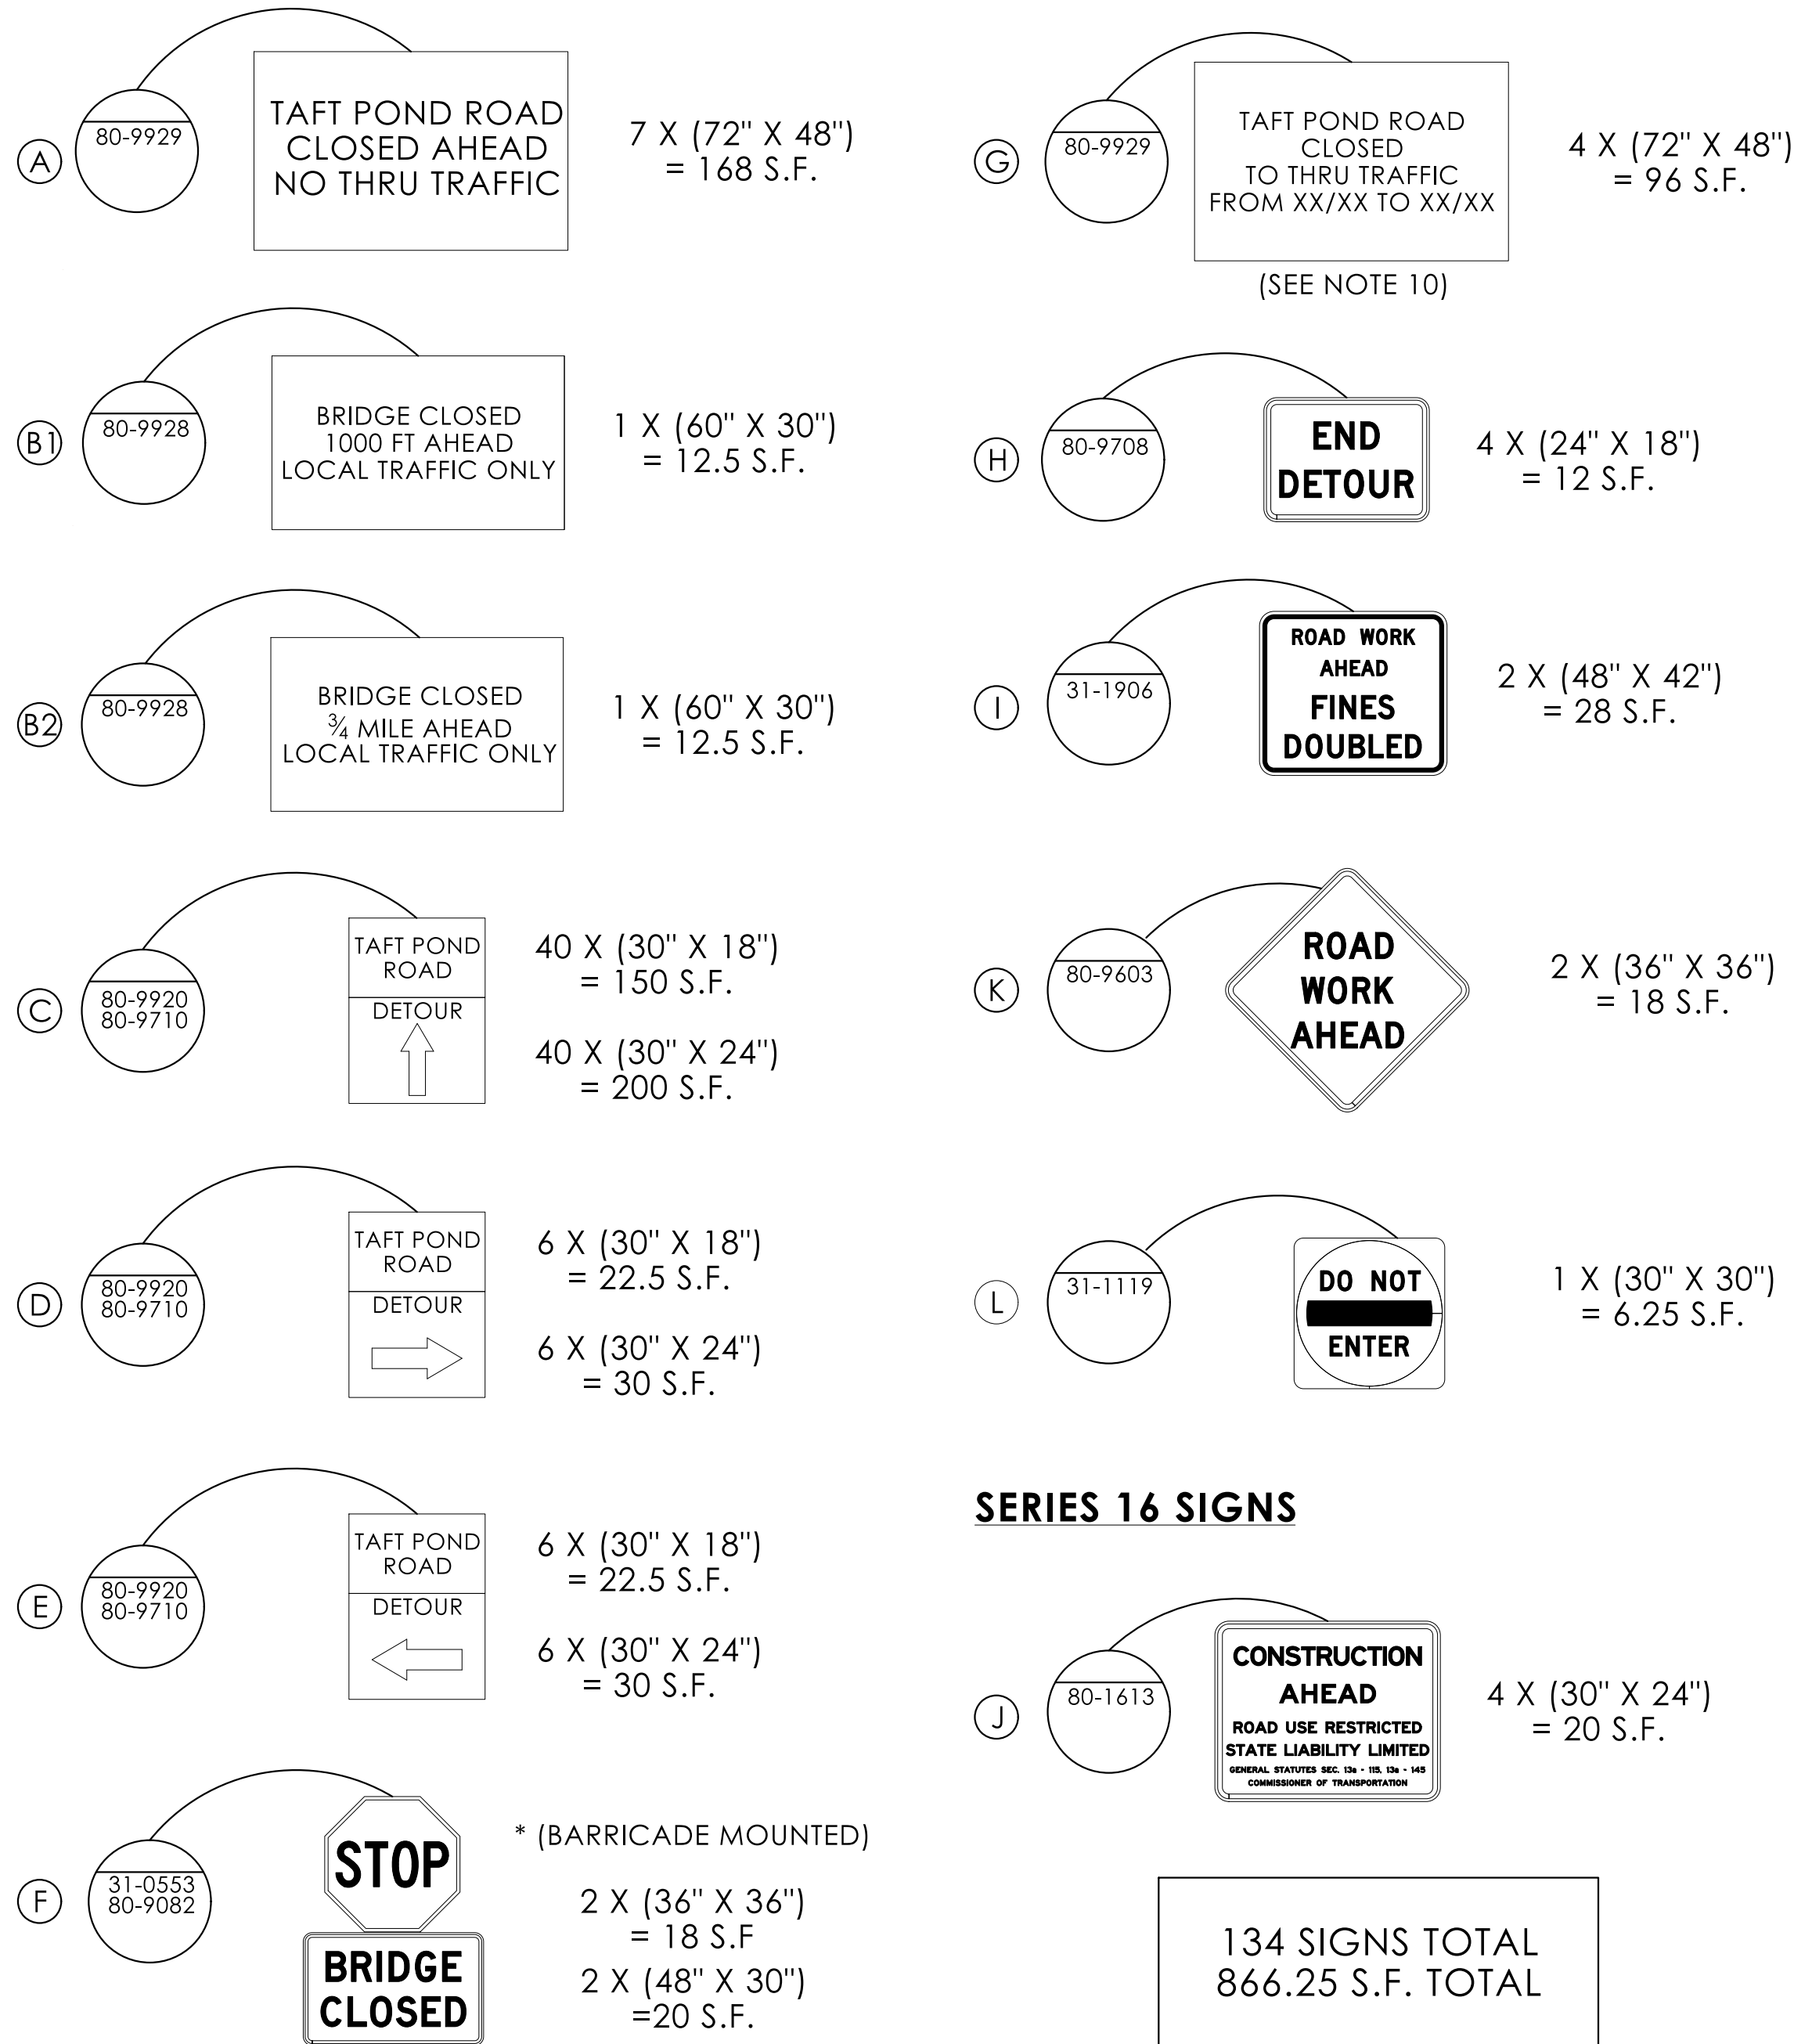

SERIES 16 SIGNS

LEGEND

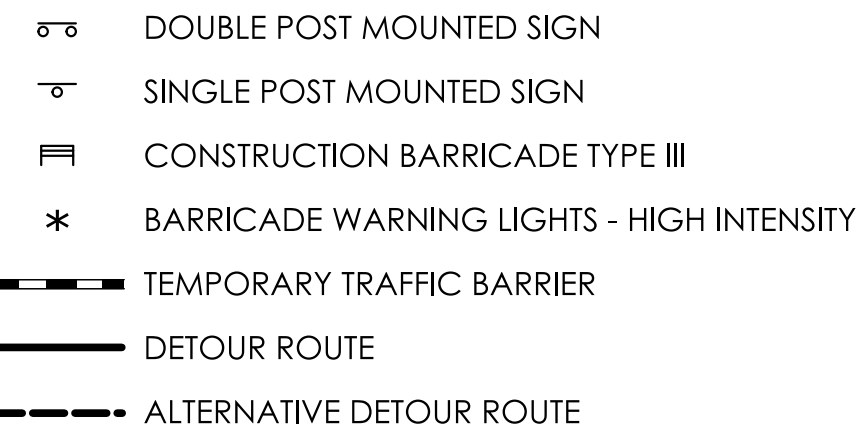

DETOUR NOTES

- ALL SIGN LOCATIONS INDICATED ON THE PLAN ARE APPROXIMATE. EXACT LOCATIONS SHALL BE DETERMINED IN THE FIELD AS DIRECTED BY THE ENGINEER.
- DETOUR SIGNS SHALL BE COVERED WHEN THE DETOUR IS NOT IN OPERATION.
- DETOUR SIGNS SHALL BE REMOVED WHEN THE DETOUR IS NO LONGER REQUIRED.
- EXISTING SIGNS WHICH CONFLICT WITH THE DETOUR SIGNS SHALL BE COVERED, REMOVED, OR REVISED AS DIRECTED BY THE ENGINEER. ALL OTHER SIGNS SHALL REMAIN.
- INSTALL POST-MOUNTED SIGNS IN ACCORDANCE WITH STANDARD SHEETS TR_1208-01 SIGN PLACEMENT AND RETROREFLECTIVE STRIP DETAILS, AND TR_1208-02 METAL SIGN POSTS AND SIGN MOUNTING DETAILS.
- THE COST OF THE DETOUR SIGNS SHALL BE PAID FOR UNDER ITEM NO. 1220027A - CONSTRUCTION SIGNS.
- ACCESS AND EGRESS TO ALL STREETS AND DRIVEWAYS MUST BE MAINTAINED AT ALL TIMES.
- THE CONTRACTOR SHALL NOTIFY THE TOWNS OF POMFRET AND EASTFORD, AND THE ENGINEER AT LEAST 14 DAYS IN ADVANCE OF THE IMPLEMENTATION OF THE DETOUR TO ALLOW AMPLE TIME FOR THEM TO NOTIFY ALL EMERGENCY SERVICES AND OTHER MUNICIPAL AGENCIES IMPACTED BY THE ROAD CLOSURE.
- BARRICADE WARNING LIGHTS - HIGH INTENSITY SHALL BE MOUNTED ON DIAMOND SHAPED POST-MOUNTED CONSTRUCTION SIGNS AND ARE PAYABLE UNDER ITEM NO. 0976002.
- SIGN G TO BE PLACED A MINIMUM OF TWO WEEKS IN ADVANCE OF THE BRIDGE CLOSURE.
- ANY EXISTING SIGNING DAMAGED BY THE CONTRACTOR SHALL BE REPLACED AT NO COST TO THE TOWN.
- THE CONTRACTOR SHALL BE RESPONSIBLE FOR THE SETUP AND TAKEDOWN OF THE PRIMARY DETOUR ROUTE AND THE ALTERNATIVE DETOUR ROUTE

REV.	DATE	REVISION DESCRIPTION

SIGNATURE BLOCK:

benesch

DESIGNER/DRAFTER: N. BROWN, D. WALSH
CHECKED BY: R. ALLARD

SCALE AS NOTED



CONNECTICUT
DEPARTMENT OF
TRANSPORTATION

PROJECT TITLE:

**REPLACEMENT OF BRIDGE NO. 05664; TAFT POND ROAD
OVER MASHAMOQUET BROOK**

TOWN(S):

POMFRET

DRAWING TITLE:

DETOUR PLAN

PROJECT NO.:

0111-0125

DRAWING NO.:

DET-01

SHEET NO.:

05.03

LASTED SAVED BY: dvalsh
FILE NAME: c:\pwwordr\benesch projects\projects\00208264\TR_CP_0111-0125_DET-01.dgn
PLOTTED DATE: 9/12/2025

[illegible]

D1 - SERIES						D3 - SERIES						D4 - SERIES						D5 - SERIES						D7 - SERIES						D9 - SERIES						D10 - SERIES						RECREATIONAL RS- SERIES						E5 - SERIES						I - SERIES						INCIDENT MANAGEMENT	
D1-1 51-5202 Variable →						D1-2 51-5203 Variable Variable →						D3-1 Variable Road Name						D4-2 PARK - RIDE → VARIABLE ARROW DIRECTION <table><tr><th>AREA (SQ. FT.)</th><th>SIZE (INCHES)</th><th>CONN. D.O.T. #</th><th>POSTS</th><th>ALUM. THK.</th></tr><tr><td>5.00</td><td>24X30</td><td>51-6006</td><td>1</td><td>.080</td></tr><tr><td>7.50</td><td>30X36</td><td>51-6007</td><td>1</td><td>.080</td></tr></table>						AREA (SQ. FT.)	SIZE (INCHES)	CONN. D.O.T. #	POSTS	ALUM. THK.	5.00	24X30	51-6006	1	.080	7.50	30X36	51-6007	1	.080	D4-2 EXIT 000 1 PARK - RIDE VARIABLE EXIT NUMBER <table><tr><th>AREA (SQ. FT.)</th><th>SIZE (INCHES)</th><th>CONN. D.O.T. #</th><th>POSTS</th><th>ALUM. THK.</th></tr><tr><td>38.50</td><td>84X66</td><td>51-2082</td><td>3</td><td>.125</td></tr></table>						AREA (SQ. FT.)	SIZE (INCHES)	CONN. D.O.T. #	POSTS	ALUM. THK.	38.50	84X66	51-2082	3	.125	D5-2b REST AREA ↗ LEGEND - WHITE BACKGROUND - BLUE <table><tr><th>AREA (SQ. FT.)</th><th>SIZE (INCHES)</th><th>CONN. D.O.T. #</th><th>POSTS</th><th>ALUM. THK.</th></tr><tr><td>42.25</td><td>78X78</td><td>51-6901</td><td>2</td><td>.125</td></tr></table>						AREA (SQ. FT.)	SIZE (INCHES)	CONN. D.O.T. #	POSTS	ALUM. THK.	42.25	78X78	51-6901	2	.125	D7-7 51-6802 Variable →						D7-8 51-6803 Variable Variable →						D9-2 H ** FOR ARROW SUBPLATES USE M5 & M6 SERIES VARIABLE ARROW DIRECTION <table><tr><th>AREA (SQ. FT.)</th><th>SIZE (INCHES)</th><th>CONN. D.O.T. #</th><th>POSTS</th><th>ALUM. THK.</th></tr><tr><td>4.00</td><td>24X24</td><td>51-6788</td><td>1</td><td>.080</td></tr></table>						AREA (SQ. FT.)	SIZE (INCHES)	CONN. D.O.T. #	POSTS	ALUM. THK.	4.00	24X24	51-6788	1	.080	D10-4 NORTH 95 MILE 000 CARDINAL DIRECTION, SHIELD AND NUMERALS ARE VARIABLE VARIABLE ARROW DIRECTION <table><tr><th>AREA (SQ. FT.)</th><th>SIZE (INCHES)</th><th>CONN. D.O.T. #</th><th>POSTS</th><th>ALUM. THK.</th></tr><tr><td>6.75</td><td>18X54</td><td>51-5307</td><td>1</td><td>.080</td></tr></table>						AREA (SQ. FT.)	SIZE (INCHES)	CONN. D.O.T. #	POSTS	ALUM. THK.	6.75	18X54	51-5307	1	.080	RS-054 VARIABLE: RIVER, BROOK, CREEK VARIABLE: TOWN / CITY <table><tr><th>AREA (SQ. FT.)</th><th>SIZE (INCHES)</th><th>CONN. D.O.T. #</th><th>POSTS</th><th>ALUM. THK.</th></tr><tr><td>1.50</td><td>18X12</td><td>51-2009</td><td>1</td><td>.080</td></tr><tr><td>3.00</td><td>12X36</td><td>51-5103</td><td>1</td><td>.080</td></tr><tr><td>4.50</td><td>36X18</td><td>51-2007</td><td>2</td><td>.080</td></tr><tr><td>12.00</td><td>48X36</td><td>51-2051</td><td>2</td><td>.100</td></tr></table>						AREA (SQ. FT.)	SIZE (INCHES)	CONN. D.O.T. #	POSTS	ALUM. THK.	1.50	18X12	51-2009	1	.080	3.00	12X36	51-5103	1	.080	4.50	36X18	51-2007	2	.080	12.00	48X36	51-2051	2	.100	E5-1a EXIT ↗ FOR USE AT "NO NUMBERED" EXITS VARIABLE: TOWN / CITY <table><tr><th>AREA (SQ. FT.)</th><th>SIZE (INCHES)</th><th>CONN. D.O.T. #</th><th>POSTS</th><th>ALUM. THK.</th></tr><tr><td>30.00</td><td>72X60</td><td>51-6150</td><td>2</td><td>.125</td></tr></table>						AREA (SQ. FT.)	SIZE (INCHES)	CONN. D.O.T. #	POSTS	ALUM. THK.	30.00	72X60	51-6150	2	.125	I-3 (Variable) River CARDINAL DIRECTION VARIABLE - N. S. E. W <table><tr><th>AREA (SQ. FT.)</th><th>SIZE (INCHES)</th><th>CONN. D.O.T. #</th><th>POSTS</th><th>ALUM. THK.</th></tr><tr><td>3.00</td><td>12X36</td><td>51-5103</td><td>1</td><td>.080</td></tr><tr><td>4.00</td><td>12X48</td><td>51-5104</td><td>1</td><td>.080</td></tr><tr><td>5.00</td><td>12X60</td><td>51-5105</td><td>1</td><td>.080</td></tr></table>						AREA (SQ. FT.)	SIZE (INCHES)	CONN. D.O.T. #	POSTS	ALUM. THK.	3.00	12X36	51-5103	1	.080	4.00	12X48	51-5104	1	.080	5.00	12X60	51-5105	1	.080	
AREA (SQ. FT.)	SIZE (INCHES)	CONN. D.O.T. #	POSTS	ALUM. THK.	
5.00	24X30	51-6006	1	.080	
7.50	30X36	51-6007	1	.080	
AREA (SQ. FT.)	SIZE (INCHES)	CONN. D.O.T. #	POSTS	ALUM. THK.	
38.50	84X66	51-2082	3	.125	
AREA (SQ. FT.)	SIZE (INCHES)	CONN. D.O.T. #	POSTS	ALUM. THK.	
42.25	78X78	51-6901	2	.125	
AREA (SQ. FT.)	SIZE (INCHES)	CONN. D.O.T. #	POSTS	ALUM. THK.	
4.00	24X24	51-6788	1	.080	
AREA (SQ. FT.)	SIZE (INCHES)	CONN. D.O.T. #	POSTS	ALUM. THK.	
6.75	18X54	51-5307	1	.080	
AREA (SQ. FT.)	SIZE (INCHES)	CONN. D.O.T. #	POSTS	ALUM. THK.	
1.50	18X12	51-2009	1	.080	
3.00	12X36	51-5103	1	.080	
4.50	36X18	51-2007	2	.080	
12.00	48X36	51-2051	2	.100	
AREA (SQ. FT.)	SIZE (INCHES)	CONN. D.O.T. #	POSTS	ALUM. THK.	
30.00	72X60	51-6150	2	.125	
AREA (SQ. FT.)	SIZE (INCHES)	CONN. D.O.T. #	POSTS	ALUM. THK.	
3.00	12X36	51-5103	1	.080	
4.00	12X48	51-5104	1	.080	
5.00	12X60	51-5105	1	.080	

M1 - SERIES	M2 - SERIES	M3 - SERIES	M4 - SERIES	M5 - SERIES	M6 - SERIES	
M1-1 INTERSTATE CONNECTICUT 00 51-6662 51-6666 VARIABLE: 1 or 2 DIGITS INTERSTATE CONNECTICUT 000 51-6663 51-6667 VARIABLE: 3 DIGITS LEGEND - WHITE BACKGROUND - RED & BLUE <table><tr><th>AREA (SQ. FT.)</th><th>SIZE (INCHES)</th><th>CONN. D.O.T. #</th><th>POSTS</th><th>ALUM. THK.</th></tr><tr><td>3.20</td><td>24X24</td><td>51-6662</td><td>1</td><td>.080</td></tr><tr><td>3.99</td><td>30X24</td><td>51-6663</td><td>1</td><td>.080</td></tr><tr><td>7.20</td><td>36X36</td><td>51-6666</td><td>2</td><td>.080</td></tr><tr><td>8.99</td><td>45X36</td><td>51-6667</td><td>2</td><td>.100</td></tr></table>	AREA (SQ. FT.)	SIZE (INCHES)	CONN. D.O.T. #	POSTS	ALUM. THK.	3.20	24X24	51-6662	1	.080	3.99	30X24	51-6663	1	.080	7.20	36X36	51-6666	2	.080	8.99	45X36	51-6667	2	.100	M2-1 JCT	M3-1 NORTH <table><tr><th>AREA (SQ. FT.)</th><th>SIZE (INCHES)</th><th>CONN. D.O.T. #</th><th>COLOR</th><th>ALUM. THK.</th></tr><tr><td>2.00</td><td>24X12</td><td>51-6651</td><td>(1)</td><td>.080</td></tr><tr><td>2.00</td><td>24X12</td><td>51-6611</td><td>(2)</td><td>.080</td></tr><tr><td>4.50</td><td>36X18</td><td>51-6655</td><td>(1)</td><td>.080</td></tr><tr><td>4.50</td><td>36X18</td><td>51-6625</td><td>(2)</td><td>.080</td></tr></table>	AREA (SQ. FT.)	SIZE (INCHES)	CONN. D.O.T. #	COLOR	ALUM. THK.	2.00	24X12	51-6651	(1)	.080	2.00	24X12	51-6611	(2)	.080	4.50	36X18	51-6655	(1)	.080	4.50	36X18	51-6625	(2)	.080	M3-4 WEST <table><tr><th>AREA (SQ. FT.)</th><th>SIZE (INCHES)</th><th>CONN. D.O.T. #</th><th>COLOR</th><th>ALUM. THK.</th></tr><tr><td>2.00</td><td>24X12</td><td>51-6654</td><td>(1)</td><td>.080</td></tr><tr><td>2.00</td><td>24X12</td><td>51-6614</td><td>(2)</td><td>.080</td></tr><tr><td>4.50</td><td>36X18</td><td>51-6658</td><td>(1)</td><td>.080</td></tr><tr><td>4.50</td><td>36X18</td><td>51-6628</td><td>(2)</td><td>.080</td></tr></table>	AREA (SQ. FT.)	SIZE (INCHES)	CONN. D.O.T. #	COLOR	ALUM. THK.	2.00	24X12	51-6654	(1)	.080	2.00	24X12	51-6614	(2)	.080	4.50	36X18	51-6658	(1)	.080	4.50	36X18	51-6628	(2)	.080	M4-5 TO <table><tr><th>AREA (SQ. FT.)</th><th>SIZE (INCHES)</th><th>CONN. D.O.T. #</th><th>COLOR</th><th>ALUM. THK.</th></tr><tr><td>2.00</td><td>24X12</td><td>51-6650</td><td>(1)</td><td>.080</td></tr><tr><td>2.00</td><td>24X12</td><td>51-6620</td><td>(2)</td><td>.080</td></tr></table>	AREA (SQ. FT.)	SIZE (INCHES)	CONN. D.O.T. #	COLOR	ALUM. THK.	2.00	24X12	51-6650	(1)	.080	2.00	24X12	51-6620	(2)	.080	M5-1 ↶ 51-2690 51-2630 ↷ 51-2691 51-2631 M5-2 ↶ 51-2692 51-2632 ↷ 51-2693 51-2633 <table><tr><th>AREA (SQ. FT.)</th><th>SIZE (INCHES)</th><th>CONN. D.O.T. #</th><th>COLOR</th><th>ALUM. THK.</th></tr><tr><td>2.19</td><td>21X15</td><td>51-2690</td><td>(1)</td><td>.080</td></tr><tr><td>2.19</td><td>21X15</td><td>51-2691</td><td>(1)</td><td>.080</td></tr><tr><td>2.19</td><td>21X15</td><td>51-2630</td><td>(2)</td><td>.080</td></tr><tr><td>2.19</td><td>21X15</td><td>51-2631</td><td>(2)</td><td>.080</td></tr><tr><td>2.19</td><td>21X15</td><td>51-2692</td><td>(1)</td><td>.080</td></tr><tr><td>2.19</td><td>21X15</td><td>51-2632</td><td>(2)</td><td>.080</td></tr><tr><td>2.19</td><td>21X15</td><td>51-2693</td><td>(1)</td><td>.080</td></tr><tr><td>2.19</td><td>21X15</td><td>51-2633</td><td>(2)</td><td>.080</td></tr><tr><td>2.19</td><td>21X15</td><td>51-2690</td><td>(1)</td><td>.080</td></tr><tr><td>2.19</td><td>21X15</td><td>51-2688</td><td>(1)</td><td>.080</td></tr><tr><td>2.19</td><td>21X15</td><td>51-2689</td><td>(1)</td><td>.080</td></tr><tr><td>2.19</td><td>21X15</td><td>51-2628</td><td>(2)</td><td>.080</td></tr><tr><td>2.19</td><td>21X15</td><td>51-2629</td><td>(2)</td><td>.080</td></tr><tr><td>4.38</td><td>30X21</td><td>51-2609</td><td>(2)</td><td>.080</td></tr></table>	AREA (SQ. FT.)	SIZE (INCHES)	CONN. D.O.T. #	COLOR	ALUM. THK.	2.19	21X15	51-2690	(1)	.080	2.19	21X15	51-2691	(1)	.080	2.19	21X15	51-2630	(2)	.080	2.19	21X15	51-2631	(2)	.080	2.19	21X15	51-2692	(1)	.080	2.19	21X15	51-2632	(2)	.080	2.19	21X15	51-2693	(1)	.080	2.19	21X15	51-2633	(2)	.080	2.19	21X15	51-2690	(1)	.080	2.19	21X15	51-2688	(1)	.080	2.19	21X15	51-2689	(1)	.080	2.19	21X15	51-2628	(2)	.080	2.19	21X15	51-2629	(2)	.080	4.38	30X21	51-2609	(2)	.080	M6-1 → L or R <table><tr><th>AREA (SQ. FT.)</th><th>SIZE (INCHES)</th><th>CONN. D.O.T. #</th><th>COLOR</th><th>ALUM. THK.</th></tr><tr><td>2.19</td><td>21X15</td><td>51-2686</td><td>(1)</td><td>.080</td></tr><tr><td>2.19</td><td>21X15</td><td>51-2626</td><td>(2)</td><td>.080</td></tr></table>	AREA (SQ. FT.)	SIZE (INCHES)	CONN. D.O.T. #	COLOR	ALUM. THK.	2.19	21X15	51-2686	(1)	.080	2.19	21X15	51-2626	(2)	.080	M6-4 ↔ <table><tr><th>AREA (SQ. FT.)</th><th>SIZE (INCHES)</th><th>CONN. D.O.T. #</th><th>COLOR</th><th>ALUM. THK.</th></tr><tr><td>2.19</td><td>21X15</td><td>51-2687</td><td>(1)</td><td>.080</td></tr><tr><td>2.19</td><td>21X15</td><td>51-2627</td><td>(2)</td><td>.080</td></tr></table>	AREA (SQ. FT.)	SIZE (INCHES)	CONN. D.O.T. #	COLOR	ALUM. THK.	2.19	21X15	51-2687	(1)	.080	2.19	21X15	51-2627	(2)	.080
AREA (SQ. FT.)	SIZE (INCHES)	CONN. D.O.T. #	POSTS	ALUM. THK.	
3.20	24X24	51-6662	1	.080	
3.99	30X24	51-6663	1	.080	
7.20	36X36	51-6666	2	.080	
8.99	45X36	51-6667	2	.100	
AREA (SQ. FT.)	SIZE (INCHES)	CONN. D.O.T. #	COLOR	ALUM. THK.	
2.00	24X12	51-6651	(1)	.080	
2.00	24X12	51-6611	(2)	.080	
4.50	36X18	51-6655	(1)	.080	
4.50	36X18	51-6625	(2)	.080	
AREA (SQ. FT.)	SIZE (INCHES)	CONN. D.O.T. #	COLOR	ALUM. THK.	
2.00	24X12	51-6654	(1)	.080	
2.00	24X12	51-6614	(2)	.080	
4.50	36X18	51-6658	(1)	.080	
4.50	36X18	51-6628	(2)	.080	
AREA (SQ. FT.)	SIZE (INCHES)	CONN. D.O.T. #	COLOR	ALUM. THK.	
2.00	24X12	51-6650	(1)	.080	
2.00	24X12	51-6620	(2)	.080	
AREA (SQ. FT.)	SIZE (INCHES)	CONN. D.O.T. #	COLOR	ALUM. THK.	
2.19	21X15	51-2690	(1)	.080	
2.19	21X15	51-2691	(1)	.080	
2.19	21X15	51-2630	(2)	.080	
2.19	21X15	51-2631	(2)	.080	
2.19	21X15	51-2692	(1)	.080	
2.19	21X15	51-2632	(2)	.080	
2.19	21X15	51-2693	(1)	.080	
2.19	21X15	51-2633	(2)	.080	
2.19	21X15	51-2690	(1)	.080	
2.19	21X15	51-2688	(1)	.080	
2.19	21X15	51-2689	(1)	.080	
2.19	21X15	51-2628	(2)	.080	
2.19	21X15	51-2629	(2)	.080	
4.38	30X21	51-2609	(2)	.080	
AREA (SQ. FT.)	SIZE (INCHES)	CONN. D.O.T. #	COLOR	ALUM. THK.	
2.19	21X15	51-2686	(1)	.080	
2.19	21X15	51-2626	(2)	.080	
AREA (SQ. FT.)	SIZE (INCHES)	CONN. D.O.T. #	COLOR	ALUM. THK.	
2.19	21X15	51-2687	(1)	.080	
2.19	21X15	51-2627	(2)	.080	
M1-4 00 51-6615 51-6635 VARIABLE: 1 or 2 DIGITS 000 51-6644 51-6645 VARIABLE: 3 DIGITS LEGEND - BLACK BACKGROUND - WHITE <table><tr><th>AREA (SQ. FT.)</th><th>SIZE (INCHES)</th><th>CONN. D.O.T. #</th><th>POSTS</th><th>ALUM. THK.</th></tr><tr><td>4.00</td><td>24X24</td><td>51-6615</td><td>1</td><td>.080</td></tr><tr><td>5.00</td><td>30X24</td><td>51-6644</td><td>1</td><td>.080</td></tr><tr><td>9.00</td><td>36X36</td><td>51-6635</td><td>2</td><td>.080</td></tr><tr><td>11.25</td><td>45X36</td><td>51-6645</td><td>2</td><td>.100</td></tr></table>	AREA (SQ. FT.)	SIZE (INCHES)	CONN. D.O.T. #	POSTS	ALUM. THK.	4.00	24X24	51-6615	1	.080	5.00	30X24	51-6644	1	.080	9.00	36X36	51-6635	2	.080	11.25	45X36	51-6645	2	.100	M3-2 EAST <table><tr><th>AREA (SQ. FT.)</th><th>SIZE (INCHES)</th><th>CONN. D.O.T. #</th><th>COLOR</th><th>ALUM. THK.</th></tr><tr><td>2.00</td><td>24X12</td><td>51-6652</td><td>(1)</td><td>.080</td></tr><tr><td>2.00</td><td>24X12</td><td>51-6612</td><td>(2)</td><td>.080</td></tr><tr><td>4.50</td><td>36X18</td><td>51-6656</td><td>(1)</td><td>.080</td></tr><tr><td>4.50</td><td>36X18</td><td>51-6626</td><td>(2)</td><td>.080</td></tr></table>	AREA (SQ. FT.)	SIZE (INCHES)	CONN. D.O.T. #	COLOR	ALUM. THK.	2.00	24X12	51-6652	(1)	.080	2.00	24X12	51-6612	(2)	.080	4.50	36X18	51-6656	(1)	.080	4.50	36X18	51-6626	(2)	.080	M3-3 SOUTH <table><tr><th>AREA (SQ. FT.)</th><th>SIZE (INCHES)</th><th>CONN. D.O.T. #</th><th>COLOR</th><th>ALUM. THK.</th></tr><tr><td>2.00</td><td>24X12</td><td>51-6653</td><td>(1)</td><td>.080</td></tr><tr><td>2.00</td><td>24X12</td><td>51-6613</td><td>(2)</td><td>.080</td></tr><tr><td>4.50</td><td>36X18</td><td>51-6657</td><td>(1)</td><td>.080</td></tr><tr><td>4.50</td><td>36X18</td><td>51-6627</td><td>(2)</td><td>.080</td></tr></table>	AREA (SQ. FT.)	SIZE (INCHES)	CONN. D.O.T. #	COLOR	ALUM. THK.	2.00	24X12	51-6653	(1)	.080	2.00	24X12	51-6613	(2)	.080	4.50	36X18	51-6657	(1)	.080	4.50	36X18	51-6627	(2)	.080	M5-2 ↶ 51-2692 51-2632 ↷ 51-2693 51-2633 <table><tr><th>AREA (SQ. FT.)</th><th>SIZE (INCHES)</th><th>CONN. D.O.T. #</th><th>COLOR</th><th>ALUM. THK.</th></tr><tr><td>2.19</td><td>21X15</td><td>51-2692</td><td>(1)</td><td>.080</td></tr><tr><td>2.19</td><td>21X15</td><td>51-2693</td><td>(1)</td><td>.080</td></tr><tr><td>2.19</td><td>21X15</td><td>51-2632</td><td>(2)</td><td>.080</td></tr><tr><td>2.19</td><td>21X15</td><td>51-2633</td><td>(2)</td><td>.080</td></tr></table>	AREA (SQ. FT.)	SIZE (INCHES)	CONN. D.O.T. #	COLOR	ALUM. THK.	2.19	21X15	51-2692	(1)	.080	2.19	21X15	51-2693	(1)	.080	2.19	21X15	51-2632	(2)	.080	2.19	21X15	51-2633	(2)	.080	M6-2 ↶ 51-2688 51-2629 ↷ 51-2689 51-2628 51-2609 <table><tr><th>AREA (SQ. FT.)</th><th>SIZE (INCHES)</th><th>CONN. D.O.T. #</th><th>COLOR</th><th>ALUM. THK.</th></tr><tr><td>2.19</td><td>21X15</td><td>51-2688</td><td>(1)</td><td>.080</td></tr><tr><td>2.19</td><td>21X15</td><td>51-2689</td><td>(1)</td><td>.080</td></tr><tr><td>2.19</td><td>21X15</td><td>51-2628</td><td>(2)</td><td>.080</td></tr><tr><td>2.19</td><td>21X15</td><td>51-2629</td><td>(2)</td><td>.080</td></tr><tr><td>4.38</td><td>30X21</td><td>51-2609</td><td>(2)</td><td>.080</td></tr></table>	AREA (SQ. FT.)	SIZE (INCHES)	CONN. D.O.T. #	COLOR	ALUM. THK.	2.19	21X15	51-2688	(1)	.080	2.19	21X15	51-2689	(1)	.080	2.19	21X15	51-2628	(2)	.080	2.19	21X15	51-2629	(2)	.080	4.38	30X21	51-2609	(2)	.080	M6-3 ↑ <table><tr><th>AREA (SQ. FT.)</th><th>SIZE (INCHES)</th><th>CONN. D.O.T. #</th><th>COLOR</th><th>ALUM. THK.</th></tr><tr><td>2.19</td><td>21X15</td><td>51-2685</td><td>(1)</td><td>.080</td></tr><tr><td>2.19</td><td>21X15</td><td>51-2625</td><td>(2)</td><td>.080</td></tr></table>	AREA (SQ. FT.)	SIZE (INCHES)	CONN. D.O.T. #	COLOR	ALUM. THK.	2.19	21X15	51-2685	(1)	.080	2.19	21X15	51-2625	(2)	.080	
AREA (SQ. FT.)	SIZE (INCHES)	CONN. D.O.T. #	POSTS	ALUM. THK.	
4.00	24X24	51-6615	1	.080	
5.00	30X24	51-6644	1	.080	
9.00	36X36	51-6635	2	.080	
11.25	45X36	51-6645	2	.100	
AREA (SQ. FT.)	SIZE (INCHES)	CONN. D.O.T. #	COLOR	ALUM. THK.	
2.00	24X12	51-6652	(1)	.080	
2.00	24X12	51-6612	(2)	.080	
4.50	36X18	51-6656	(1)	.080	
4.50	36X18	51-6626	(2)	.080	
AREA (SQ. FT.)	SIZE (INCHES)	CONN. D.O.T. #	COLOR	ALUM. THK.	
2.00	24X12	51-6653	(1)	.080	
2.00	24X12	51-6613	(2)	.080	
4.50	36X18	51-6657	(1)	.080	
4.50	36X18	51-6627	(2)	.080	
AREA (SQ. FT.)	SIZE (INCHES)	CONN. D.O.T. #	COLOR	ALUM. THK.	
2.19	21X15	51-2692	(1)	.080	
2.19	21X15	51-2693	(1)	.080	
2.19	21X15	51-2632	(2)	.080	
2.19	21X15	51-2633	(2)	.080	
AREA (SQ. FT.)	SIZE (INCHES)	CONN. D.O.T. #	COLOR	ALUM. THK.	
2.19	21X15	51-2688	(1)	.080	
2.19	21X15	51-2689	(1)	.080	
2.19	21X15	51-2628	(2)	.080	
2.19	21X15	51-2629	(2)	.080	
4.38	30X21	51-2609	(2)	.080	
AREA (SQ. FT.)	SIZE (INCHES)	CONN. D.O.T. #	COLOR	ALUM. THK.	
2.19	21X15	51-2685	(1)	.080	
2.19	21X15	51-2625	(2)	.080	
NOTES: 1. FOR SPECIFIC SIGN DESIGN CONTACT CONN. D.O.T., DIVISION OF TRAFFIC ENGINEERING. FOR BOLT HOLE PATTERN REFER TO FHWA PUBLICATION "STANDARD HIGHWAY SIGNS". SIGNS OF DIFFERENT DIMENSIONS TO BE ERCTED ON THE SAME POSTS, OR SPAN/MAST ARM MOUNTED, MAY REQUIRE SPECIAL BOLT HOLE PATTERNS. 2. POSTS - SEE STANDARD SHEET TR-1208_02 - "METAL SIGN POSTS AND SIGN MOUNTING DETAILS." 3. POSTS SHALL BE 4 LBS./FT. 4. SIGNS SHALL BE FABRICATED OF ONE CONTINUOUS PIECE OF SHEET ALUMINUM. SPLICING OF SHEET ALUMINUM WILL NOT BE ACCEPTED. COLORS: D - SERIES D1, 2, 3, 4, 10 BACKGROUND-GREEN, LEGEND-WHITE D7, RS BACKGROUND-BROWN, LEGEND-WHITE D9 BACKGROUND-BLUE, LEGEND-WHITE ALL OTHER D-SERIES AS NOTED E - SERIES BACKGROUND-GREEN, LEGEND-WHITE I - SERIES BACKGROUND-GREEN, LEGEND-WHITE (EXCEPT AS NOTED) M2 - M6 SERIES (1) BACKGROUND-BLUE, LEGEND-WHITE (2) BACKGROUND-WHITE, LEGEND-BLACK	
ALL SIGNS TO USE TYPE XI RETROREFLECTIVE SHEETING WITH THE EXCEPTION OF SIDE MOUNTED SIGNS WITH WHITE BACKGROUND WHICH SHALL BE TYPE IX RETROREFLECTIVE SHEETING.	

REV.	DATE	REVISION DESCRIPTION

SIGNATURE BLOCK:

benesch

DESIGNER/DRAFTER: N BROWN

CTDOT

CHECKED BY: S ULMAN

CONNECTICUT DEPARTMENT OF TRANSPORTATION

NOT TO SCALE

PROJECT TITLE:

REPLACEMENT OF BRIDGE NO. 05664; TAFT POND ROAD OVER MASHAMOQUET BROOK

TOWN(S):

POMFRET

DRAWING TITLE:

SIGN FACE SHEET ALUMINUM - D,E,I,&M SERIES SIGNS TYPICAL DETAILS

PROJECT NO.:

0111-0125

DRAWING NO.:

TR-GS_03

SHEET NO.:

05.05

LASTED SAVED BY: nlbrown FILE NAME: c:\pwwordr\benesch projects\projects\d0208379\CTDOT_TRAFFIC_GS.dgn PLOTTED DATE: 9/12/2025