



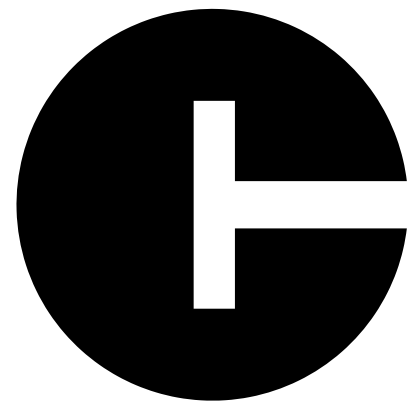

CONNECTICUT DEPARTMENT OF TRANSPORTATION

Plans For

REPLACEMENT OF BRIDGE NO. 06955; GLEN STREET OVER MATTABESSET RIVER

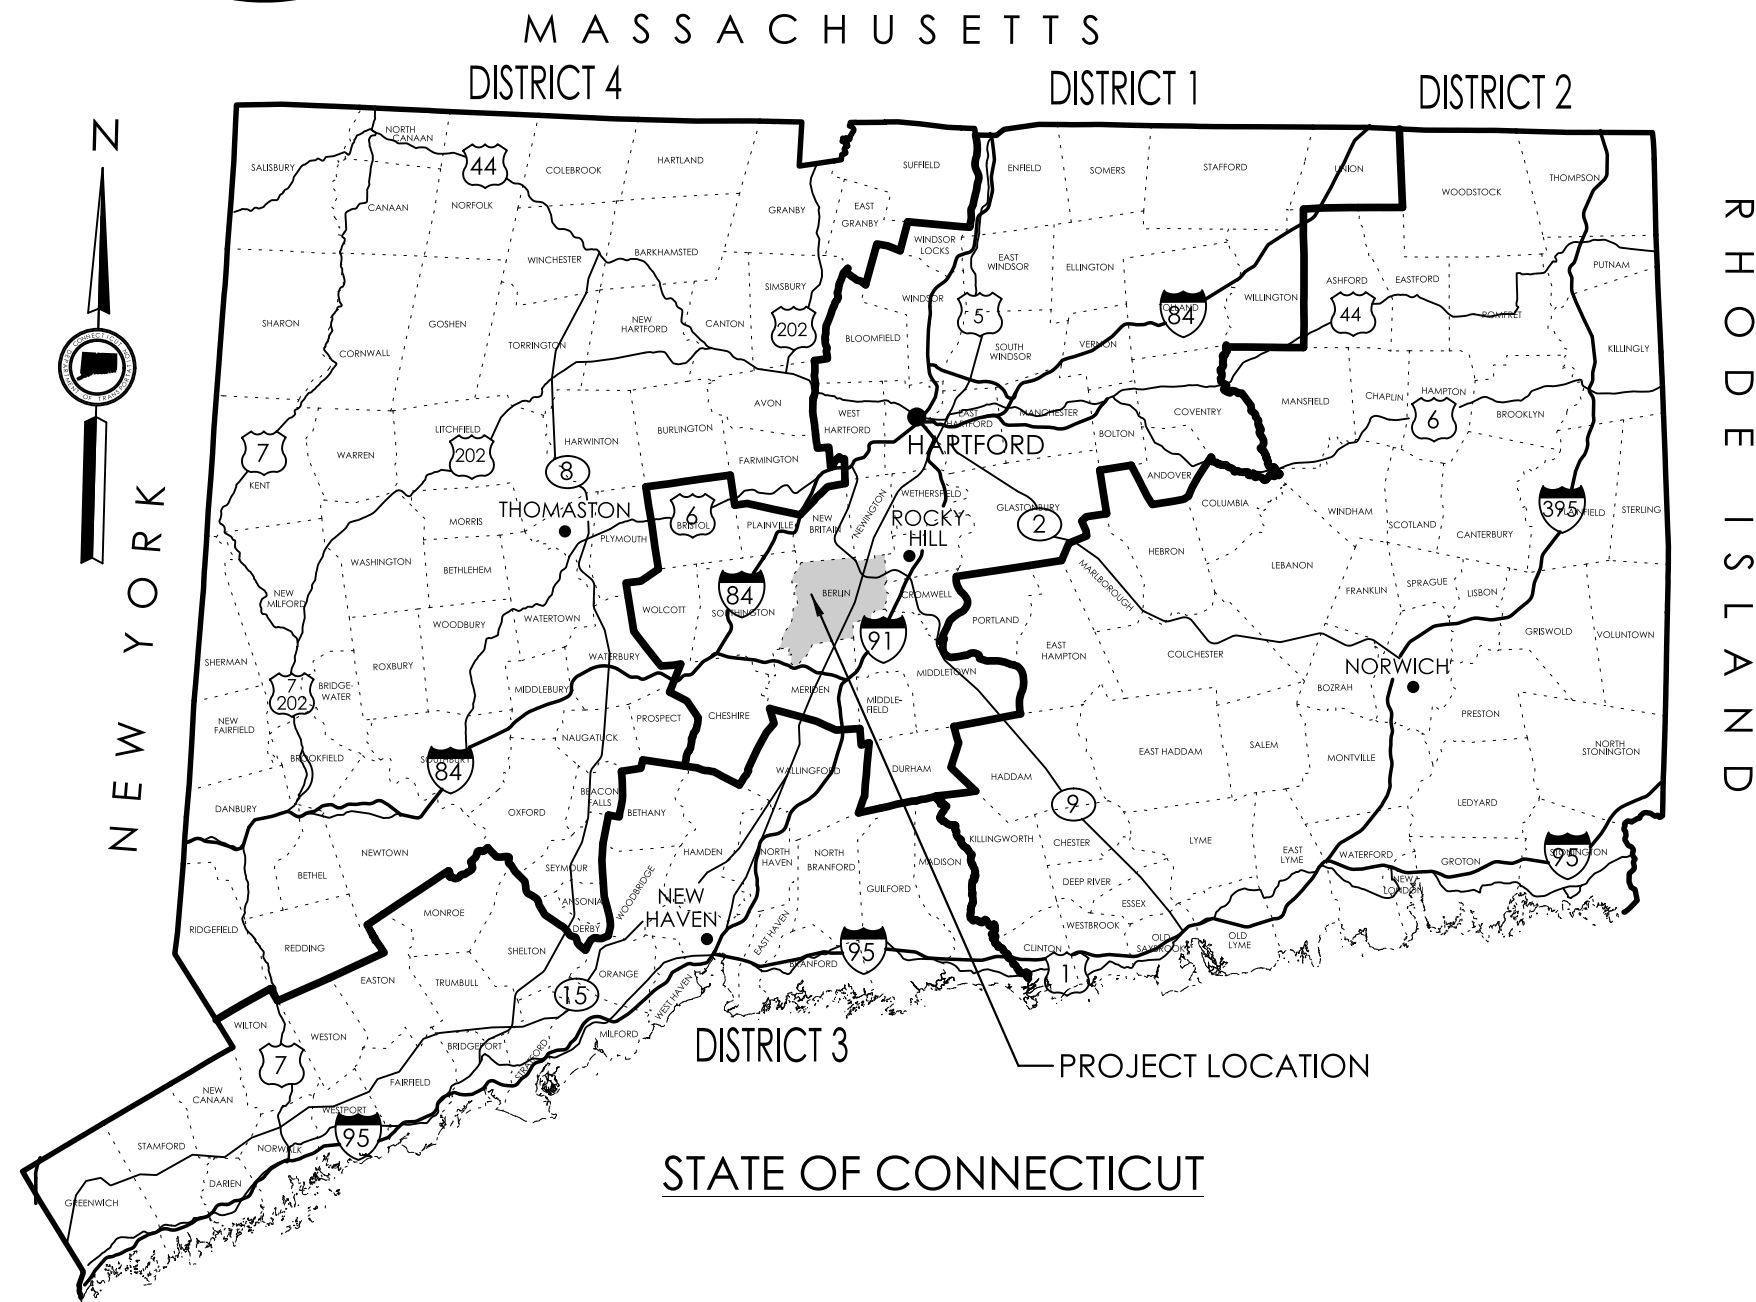

GENERAL NOTES:

1. FEDERAL AID PROJECT NO. 6007(013)
2. CONSTRUCTION SPECIFICATIONS:
Connecticut Department of Transportation, Standard Specifications for Roads, Bridges, Facilities and Incidental Construction, Form 819 dated 2024; Supplemental Specifications dated January 2025, and Special Provisions
3. 400 FOOT GRID BASED ON CONNECTICUT COORDINATE SYSTEM N.A.D. 1983
4. VERTICAL DATUM BASED ON NAVD 1988
5. Surveyed By: CTDOT DISTRICT 1

DISCLAIMER:


IT IS THE RESPONSIBILITY OF EACH BIDDER AND ALL OTHER INTERESTED PARTIES TO OBTAIN ALL BIDDING RELATED INFORMATION AND DOCUMENTS FROM OFFICIAL SOURCES WITHIN THE TOWN OF BERLIN.

PERSONS AND/OR ENTITIES WHICH REPRODUCE AND/OR MAKE SUCH INFORMATION AVAILABLE BY ANY MEANS ARE NOT AUTHORIZED BY THE TOWN OF BERLIN TO DO SO AND MAY BE LIABLE FOR CLAIMS RESULTING FROM THE DISSEMINATION OF UNOFFICIAL, INCOMPLETE AND/OR INACCURATE INFORMATION.

Town of
BERLIN

ROAD	MAINTENANCE RESPONSIBILITY	LENGTH
GLEN STREET	TOWN	450 FEET

F.A.P. #	MAINTENANCE RESPONSIBILITY	PROJECT #
6007(013)	TOWN	0007-0266

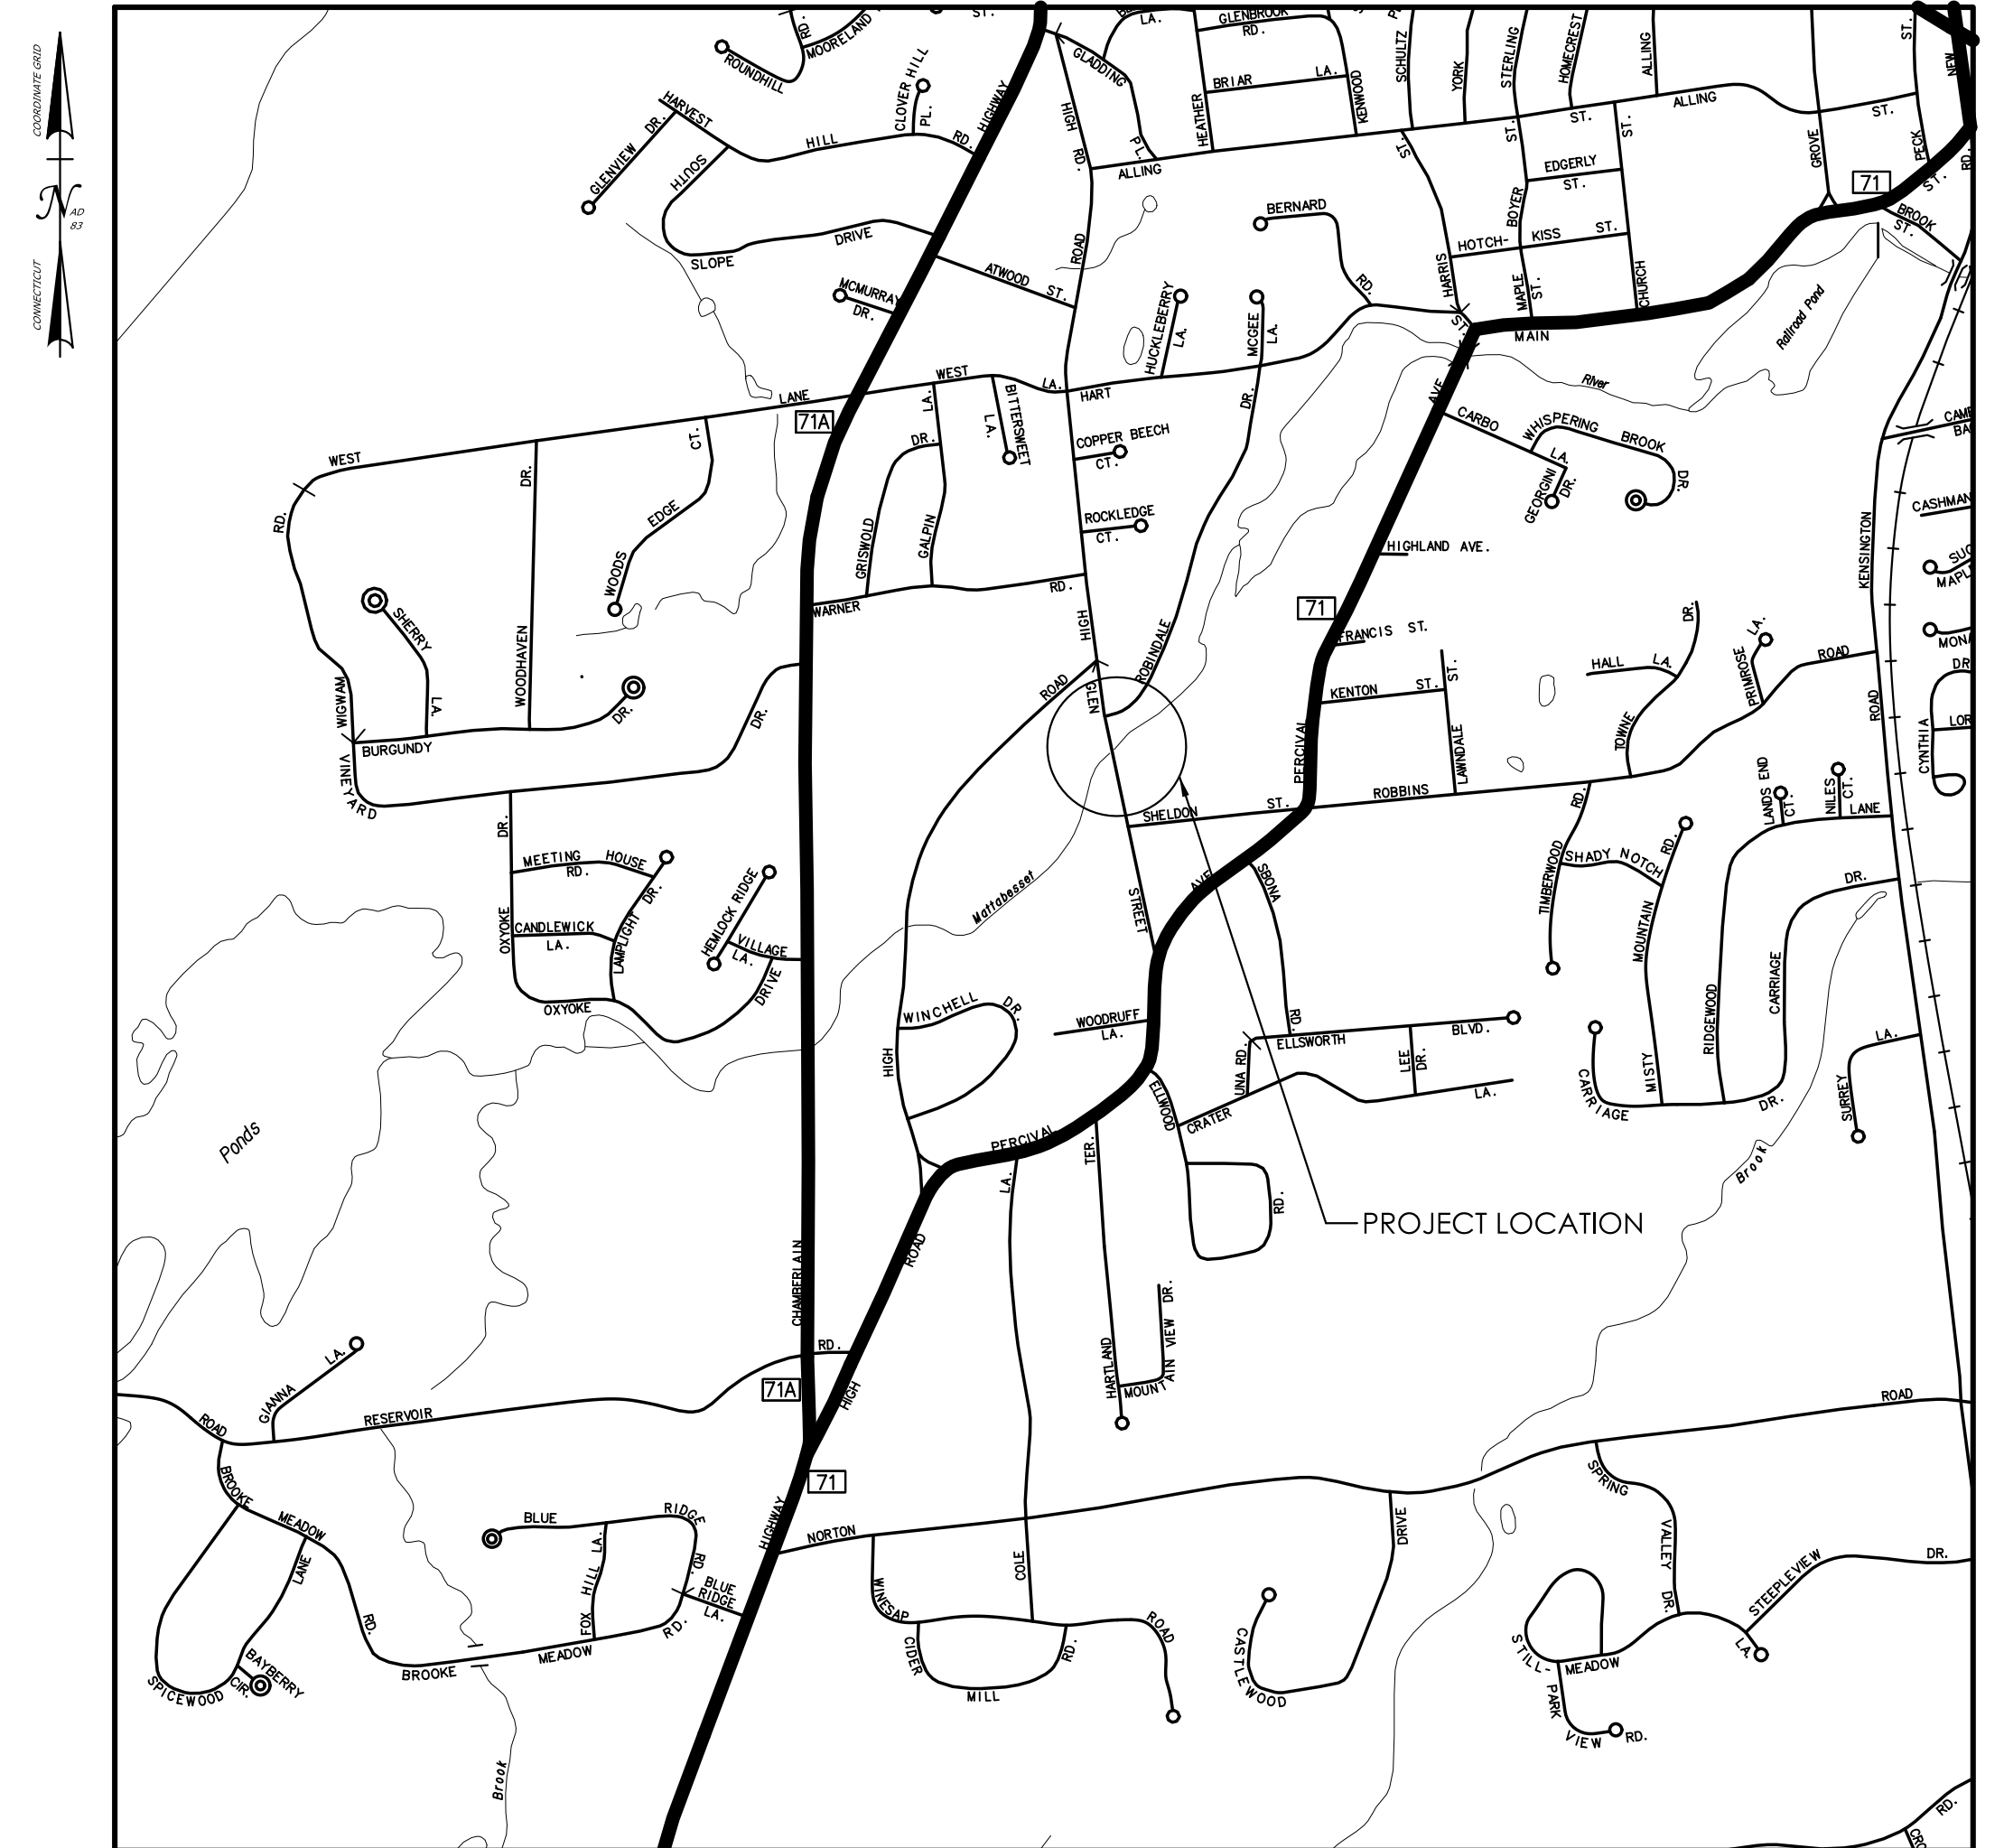

LOCATION PLAN
NOT TO SCALE


LIST OF SUBSETS

*THE INITIAL SUBSET SHEET COUNT DOES NOT INCLUDE ADDENDUM AND CHANGE ORDERS

SUBSET NO.	SUBSET TITLE	SUBSET SHEET COUNT
#01	GENERAL	3
#02	REVISIONS	1
#03	HIGHWAY	22
#04	STRUCTURES	15
#05	TRAFFIC	4
#06	FIO - GAS MAIN	2
	HIGHWAY STANDARD DETAILS	23
	TRAFFIC STANDARD DETAILS	7

LIST OF DRAWINGS SUBSET 01 - GENERAL

DRAWING TITLE	DRAWING NO.
TITLE SHEET	G-01
DETAILED ESTIMATE SHEET	G-02
DETAILED ESTIMATE SHEET	G-03

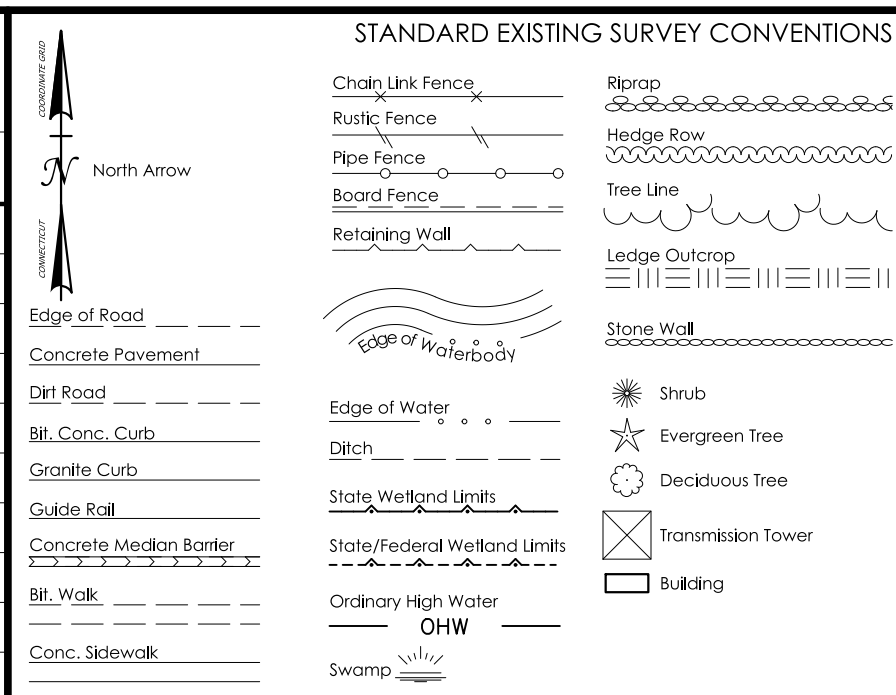

THE DESIGN APPEARS TO CONFORM TO APPLICABLE CRITERIA. APPROVAL IS NOT TO BE CONSTRUED TO MEAN THAT ALL ASPECTS OF THE DESIGN HAVE BEEN PERSONALLY CHECKED BY THE UNDERSIGNED.

SUBMITTED BY: DESIGNER (JACOBS)

APPROVED BY: TOWN

Plans For
REPLACEMENT OF BRIDGE NO. 06955
GLEN STREET OVER MATTABESSET RIVER

Town
BERLIN

STATE PROJECT NO.

0007-0266

DRAWING NO.
G-01
SHEET NO.
01.01

REV.	DATE	REVISION DESCRIPTION	

SIGNATURE BLOCK:	
DESIGNER/DRAFTER: CJS	CHECKED BY: RGC



**CONNECTICUT
DEPARTMENT OF
TRANSPORTATION**

PROJECT TITLE:

**REPLACEMENT OF BRIDGE NO. 06955; GLEN STREET OVER
MATTABESSET RIVER**

TOWN(S):

BERLIN

DRAWING TITLE:

DETAILED ESTIMATE SHEET

PROJECT NO.: 0007-0266	DRAWING NO.: G-02
	SHEET NO.: 01.02

	UNIT	ITEM	ITEM NO.
SUBTOTAL	LS	ENVIRONMENTAL HEALTH AND SAFETY	0101000A
UNASSIGNED	0	CONFINED SPACE HEALTH AND SAFETY	0101002A
TOTAL	LS	CLEARING AND GRUBBING	0201001
	LS	EARTH EXCAVATION	0202000
	LS	EARTH EXCAVATION IN WETLANDS	0202094A
	LS	ROCK EXCAVATION (NO EXPLOSIVES)	0202120
	LS	CHANNEL EXCAVATION-EARTH	0202200
	EA	EXCAVATION AND REUSE OF EXISTING CHANNEL BOTTOM MATERIAL	0202216A
	LS	BOULDER PLACEMENT IN RIVER	0202222A
	LS	CHANNEL EXCAVATION-ROCK	0202250
	TON	DISPOSAL OF CONTROLLED MATERIALS	0202315A
	EA	TEST PIT	0202452A
	L.F.	CUT BITUMINOUS CONCRETE PAVEMENT	0202529
	C.Y.	BORROW	0207000
	C.Y.	FREE-DRAINING MATERIAL	0208000
	S.Y.	FORMATION OF SUBGRADE	0209001
	S.Y.	ANTI-TRACKING PAD	0211000
	C.Y.	GRANULAR FILL	0213100
	L.F.	SEDIMENTATION CONTROL SYSTEM	0219001
	EA	SEDIMENT CONTROL SYSTEM AT CATCH BASIN	0219011A
	C.Y.	PROCESSED AGGREGATE BASE	0304002
	TON	PROCESSED AGGREGATE	0305000
	TON	HMA S1	0406170
	TON	HMA S0.5	0406171
	GAL	NON-TRACKING ASPHALT TACK COAT	0406238
	C.Y.	STRAIGHT ENDWALL	0505001
	EA	TYPE 'C' CATCH BASIN - 0' - 10' DEEP	0586001.10
	EA	TYPE 'C' CATCH BASIN DOUBLE GRATE TYPE 2 - 0' - 10' DEEP	0586005.10
	EA	MANHOLE - 0' - 10' DEEP	0586500.10
	L.F.	15" R.C. PIPE - 0' - 10' DEEP	0686000.15
	L.F.	24" R.C. PIPE - 0' - 10' DEEP	0686000.24
	C.Y.	STANDARD RIPRAP	0703010
	C.Y.	INTERMEDIATE RIPRAP	0703011
	C.Y.	MODIFIED RIPRAP	0703012
	EA	ROCK WEIR	0703031A
	S.Y.	GEOTEXTILE (SEPARATION - CLASS 2)	0755010.01
	L.F.	BITUMINOUS CONCRETE PARK CURB	0815093
	L.F.	METAL BRIDGE APPROACH RAIL	0904947A
	EA	R-B TERMINAL SECTION	0910023
	L.F.	METAL BEAM RAIL (R-B MASH)	0910300
	L.F.	METAL BEAM RAIL (R-B MASH QUARTER POST SPACING)	0910302

[illegible][illegible]

REV.	DATE	REVISION DESCRIPTION

[illegible]

SIGNATURE BLOCK: DESIGNER/DRAFTER: CJS CHECKED BY: RGC	 CONNECTICUT DEPARTMENT OF TRANSPORTATION	PROJECT TITLE:	TOWN(S):	DRAWING NO.:	DRAWING NO.:
		REPLACEMENT OF BRIDGE NO. 06955; GLEN STREET OVER MATTABESSET RIVER	BERLIN	DETAILED ESTIMATE SHEET	0007-0266 SHEET NO.: 01.03