
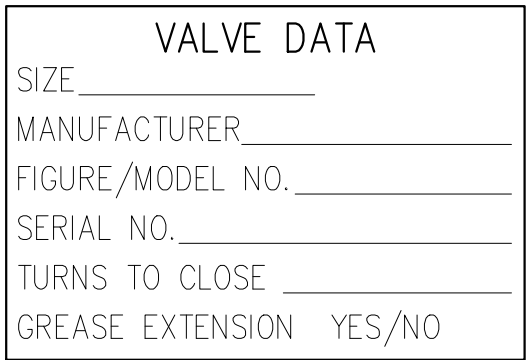
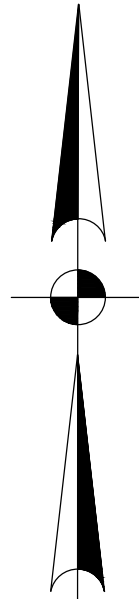


[illegible]

REV.	DATE	SIGNATURE BLOCK:

1" = 40'

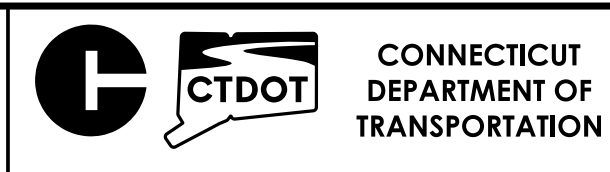

PROJECT TITLE:

**REPLACEMENT OF BRIDGE NO. 06955; GLEN STREET OVER
MATTABESSET RIVER**

TOWN(S):	BERLIN
----------	---------------

DRAWING TITLE:

PROPOSED GAS MAIN

PROJECT NO.:	DRAWING NO.:
0007-0266	FIO - 02
	SHEET NO.:

PROPOSED GAS MAIN GLEN ST OVER MATTABESSET BRIDGE #06955 BERLIN CONNECTICUT NATURAL GAS CORPORATION			
DRAWN:	DJB	DATE:	06/23/2025
SUPERIOR NO.: 801000XXX		SCALE:	1"=40'
FILE:	GLEN ST BER	PAGE No.:	1 OF 1