



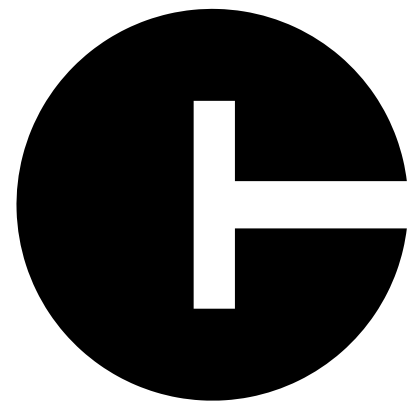

CONNECTICUT DEPARTMENT OF TRANSPORTATION

Plans For

REPLACEMENT OF BRIDGE NO. 05585 INTERSTATE 91 OVER GRAPE BROOK

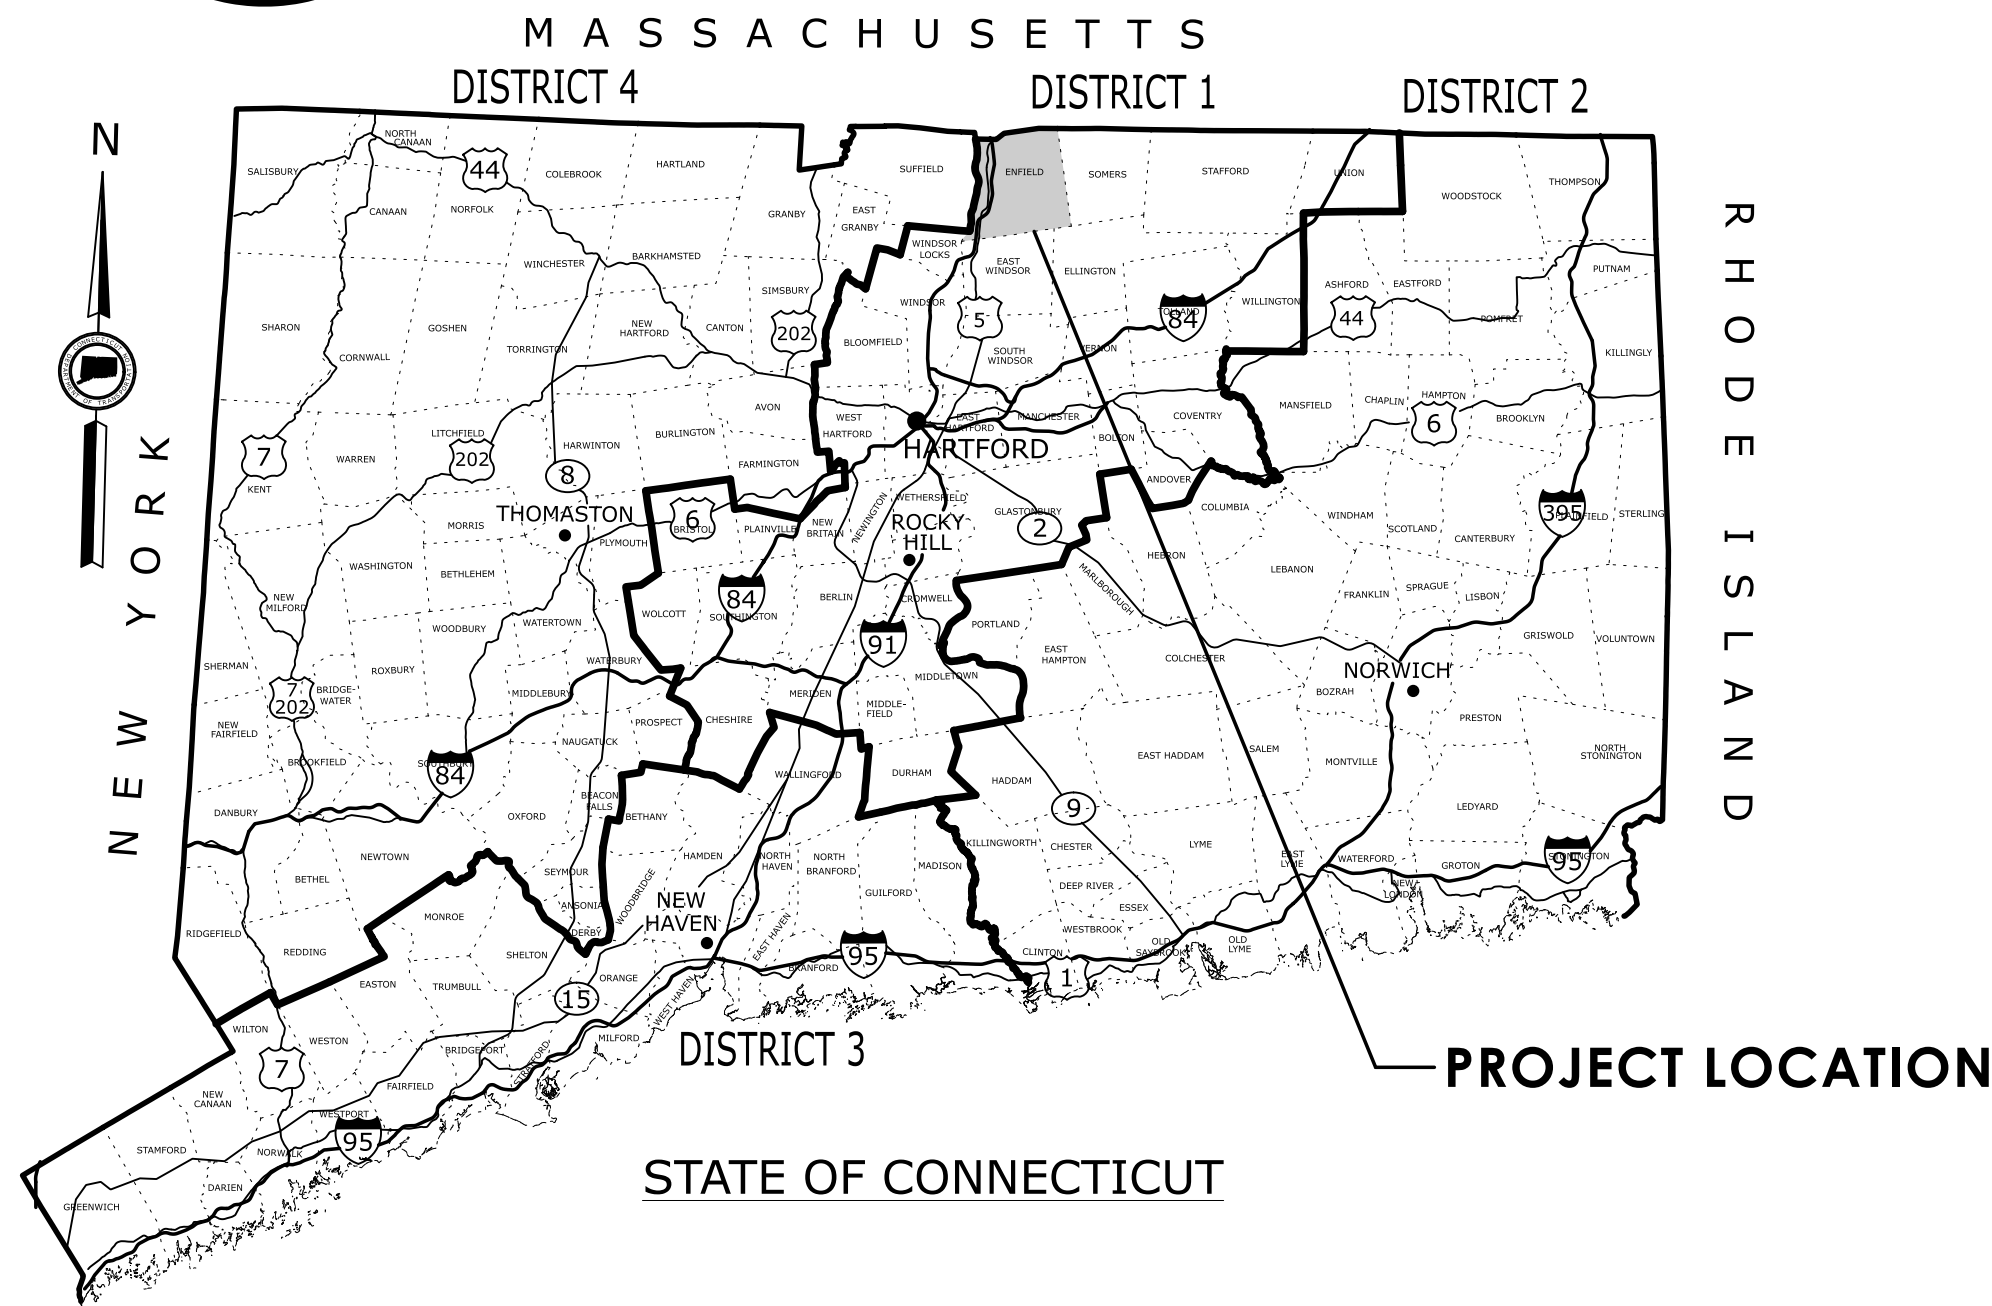

GENERAL NOTES:

- FEDERAL AID PROJECT NO.: N/A
- CONSTRUCTION SPECIFICATIONS:
Connecticut Department of Transportation, Standard Specifications for Roads, Bridges, Facilities and Incidental Construction, Form 819 (2024); Supplemental Specifications, dated January 2025; and Special Provisions
- 400 FOOT GRID BASED ON CONNECTICUT COORDINATE SYSTEM N.A.D. 1983
- VERTICAL DATUM BASED ON NAVD 1988
- Surveyed By: DISTRICT 1 SURVEYS


DISCLAIMER:

IT IS THE RESPONSIBILITY OF EACH BIDDER AND ALL OTHER INTERESTED PARTIES TO OBTAIN ALL BIDDING RELATED INFORMATION AND DOCUMENTS FROM OFFICIAL SOURCES WITHIN THE DEPARTMENT.

PERSONS AND/OR ENTITIES WHICH REPRODUCE AND/OR MAKE SUCH INFORMATION AVAILABLE BY ANY MEANS ARE NOT AUTHORIZED BY THE DEPARTMENT TO DO SO AND MAY BE LIABLE FOR CLAIMS RESULTING FROM THE DISSEMINATION OF UNOFFICIAL, INCOMPLETE AND/OR INACCURATE INFORMATION.

Town(s)/City of
ENFIELD

ROAD	MAINTENANCE RESPONSIBILITY	LENGTH
INTERSTATE 91	STATE	600 FEET
F.A.P. #	MAINTENANCE RESPONSIBILITY	PROJECT #
N/A	STATE	0048-0200

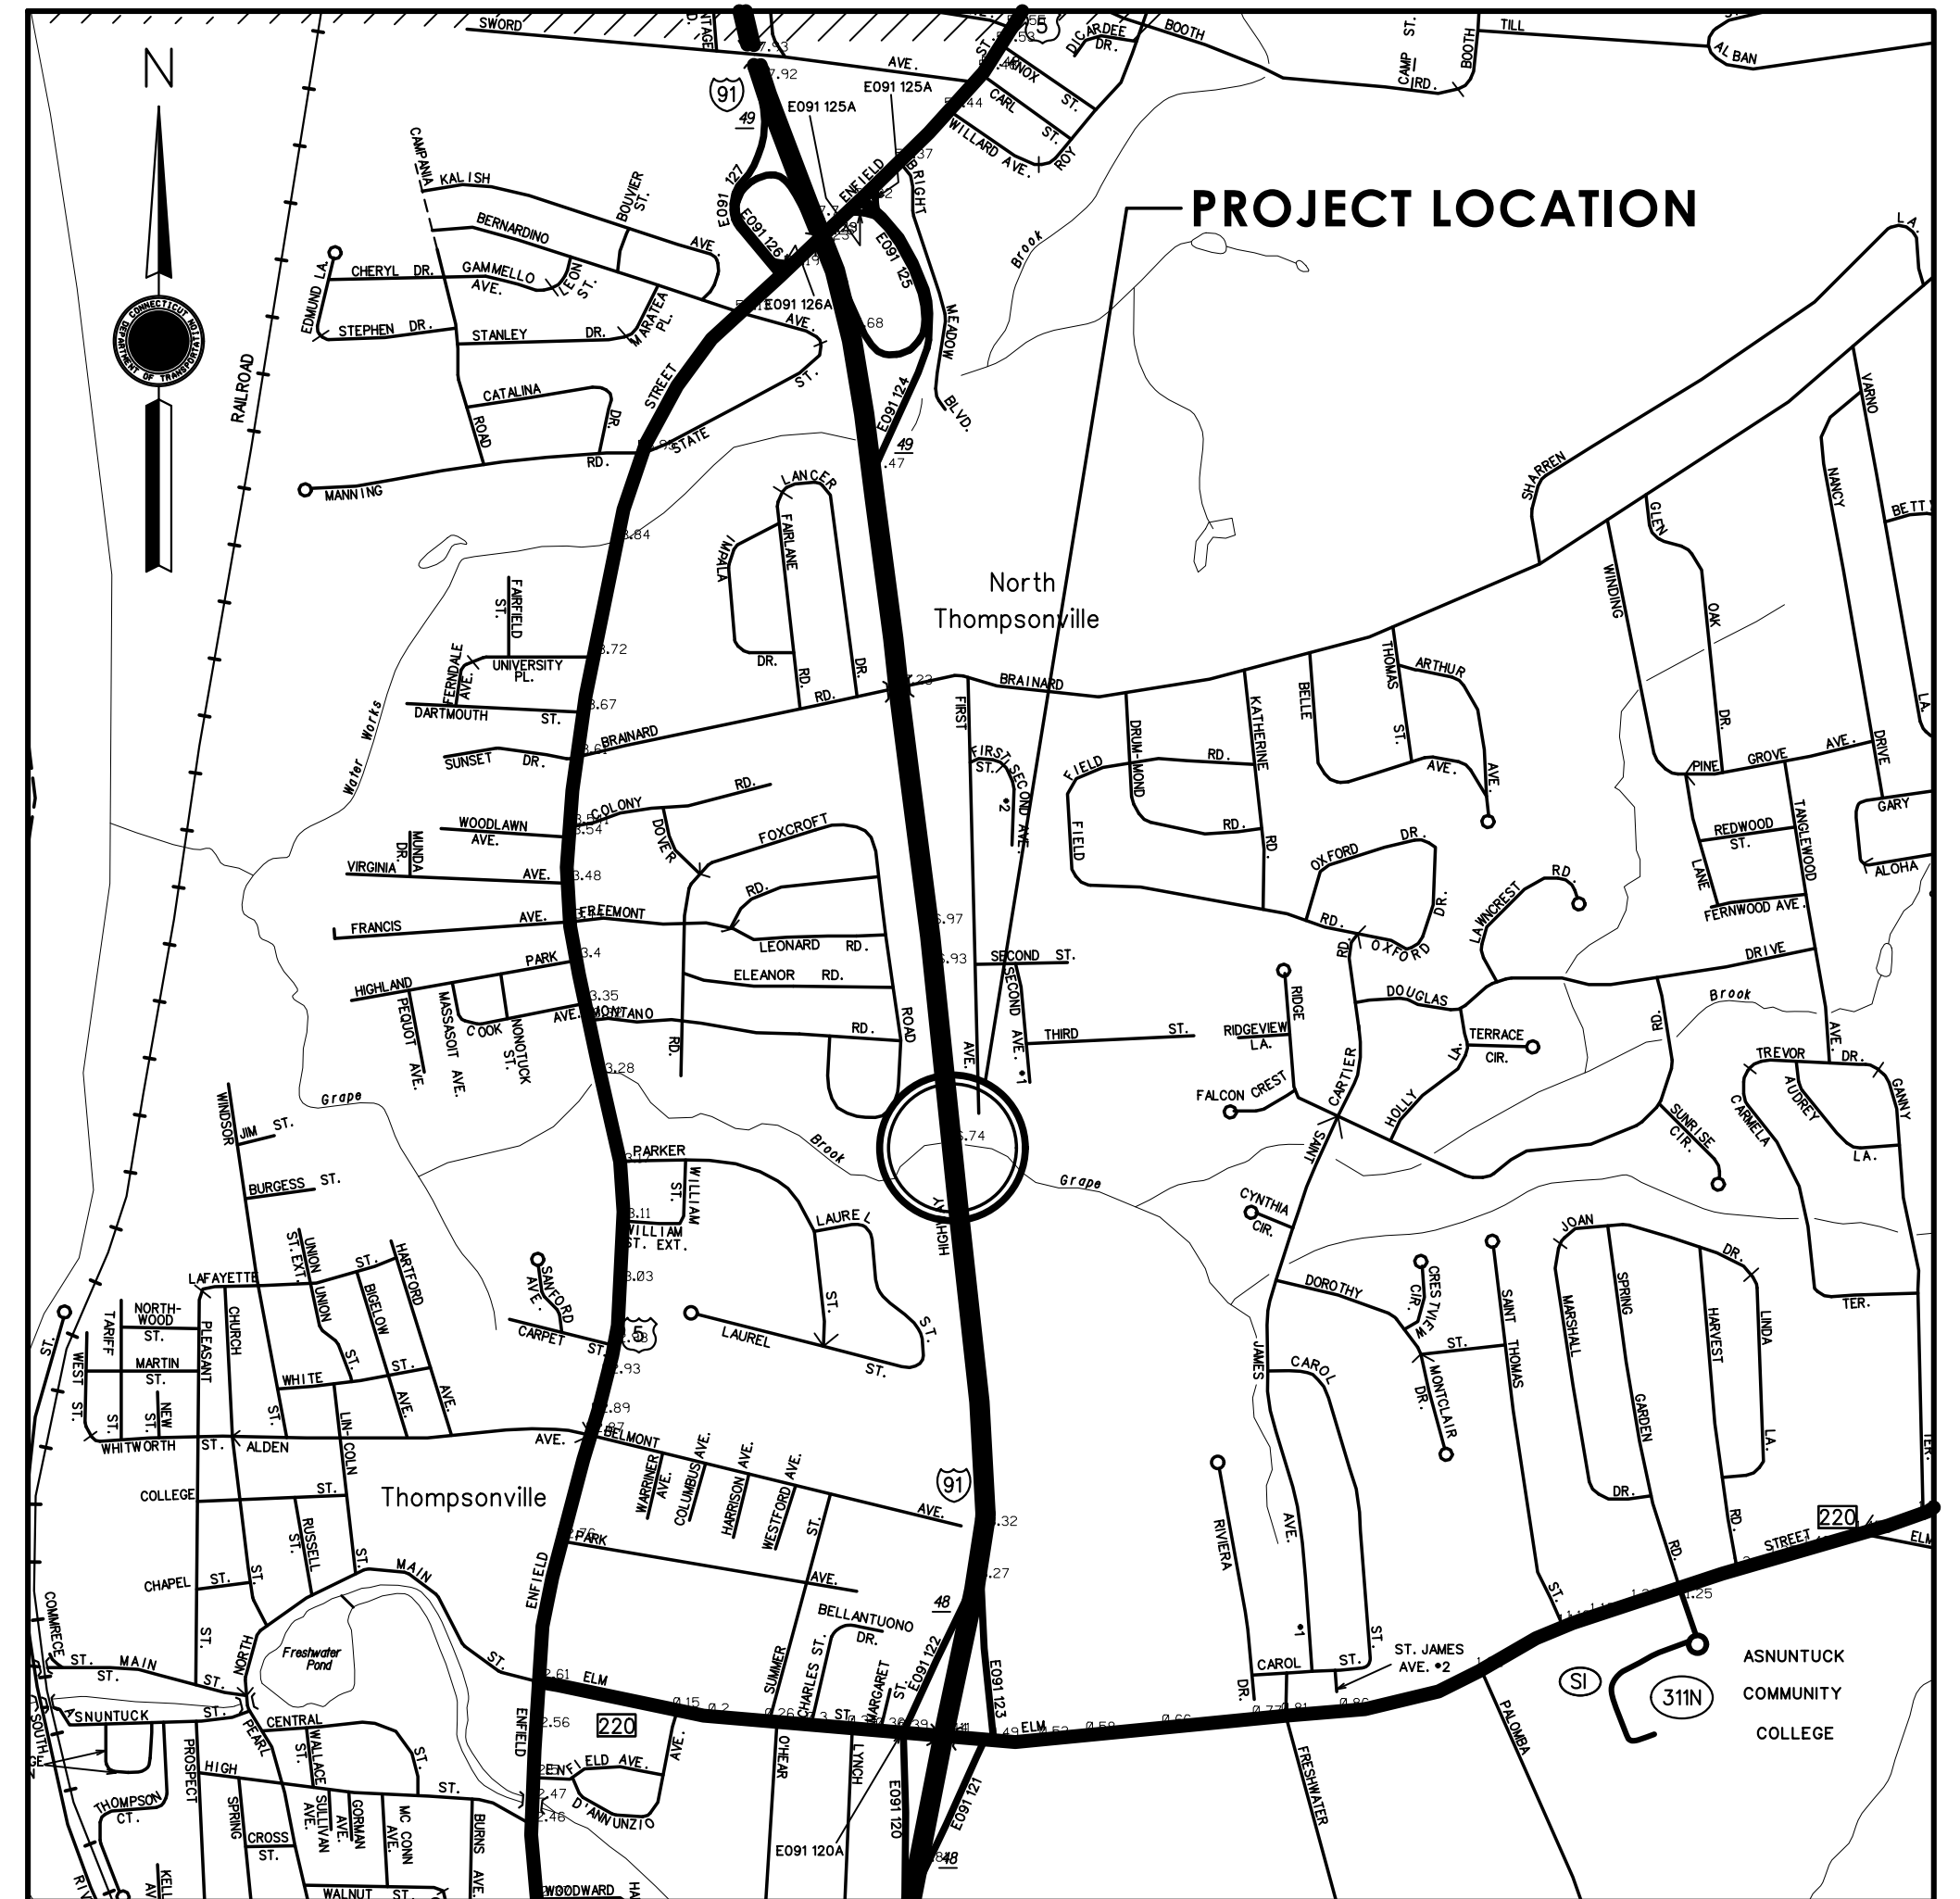

LOCATION PLAN
SCALE: 1"=1000'

LIST OF SUBSETS

SUBSET NO.	SUBSET TITLE	*SUBSET SHEET COUNT
#01	GENERAL	3
#02	REVISIONS	1
#03	HIGHWAYS	122
#04	STRUCTURES	24
#05	TRAFFIC	19
#06	PERMIT PLANTING PLAN	2
#07	ENVIRONMENTAL	5
#08	ILLUMINATION	13
#09	SIDE MOUNTED SIGN STRUCTURES	8
#10	EXISTING DRAWINGS	6
	HIGHWAY STANDARD SHEETS	35
	TRAFFIC STANDARD SHEETS	9

DESIGN STANDARDS: NEW CONSTRUCTION/MAJOR RECONSTRUCTION
FUNCTIONAL CLASSIFICATION: URBAN - PRINCIPAL ARTERIAL - INTERSTATE
POSTED SPEED: 65 MPH
DESIGN SPEED: 70 MPH
ADT WITHIN PROJECT LIMITS 79,600 VEHICLES PER DAY (2022)

LIST OF DRAWINGS SUBSET 01 - GENERAL

DRAWING TITLE	DRAWING NO.
TITLE SHEET	G-01
DETAILED ESTIMATE SHEET - 1	G-02
DETAILED ESTIMATE SHEET - 2	G-03

STANDARD EXISTING SURVEY CONVENTIONS	
Chain Link Fence	Piercap
Rustic Fence	Hedge Row
Pipe Fence	Tree Line
Board Fence	Leaky Pipe
Retaining Wall	Stone Wall
Edge of Water	Shrub
Edge of Road	Evergreen Tree
Concrete Pavement	Deciduous Tree
Dirt Road	Transmission Tower
B&C Conc. Curb	Building
Granite Curb	
Guide Rail	
Concrete Median Barrier	
B&C Walk	
Conc. Sidewalk	

DESIGNED BY: A. DICESARE ASSOCIATES, P.C. 690 CLINTON AVENUE BRIDGEPORT, CT 06604	
--	--

Plans For
REPLACEMENT OF BRIDGE NO. 05585
INTERSTATE 91 OVER GRAPE BROOK

Town(s)/City
ENFIELD

STATE PROJECT NO.
0048-0200

DRAWING NO.
G-01
SHEET NO.
01.01

