


LIMIT OF CONSTRUCTION
PRE STAGE
STA -0+45
MATCH EXISTING PAVEMENT MARKINGS

BEGIN PROJECT 0048-0200
PRE STAGE
STA -2+06
MATCH EXISTING PAVEMENT MARKINGS

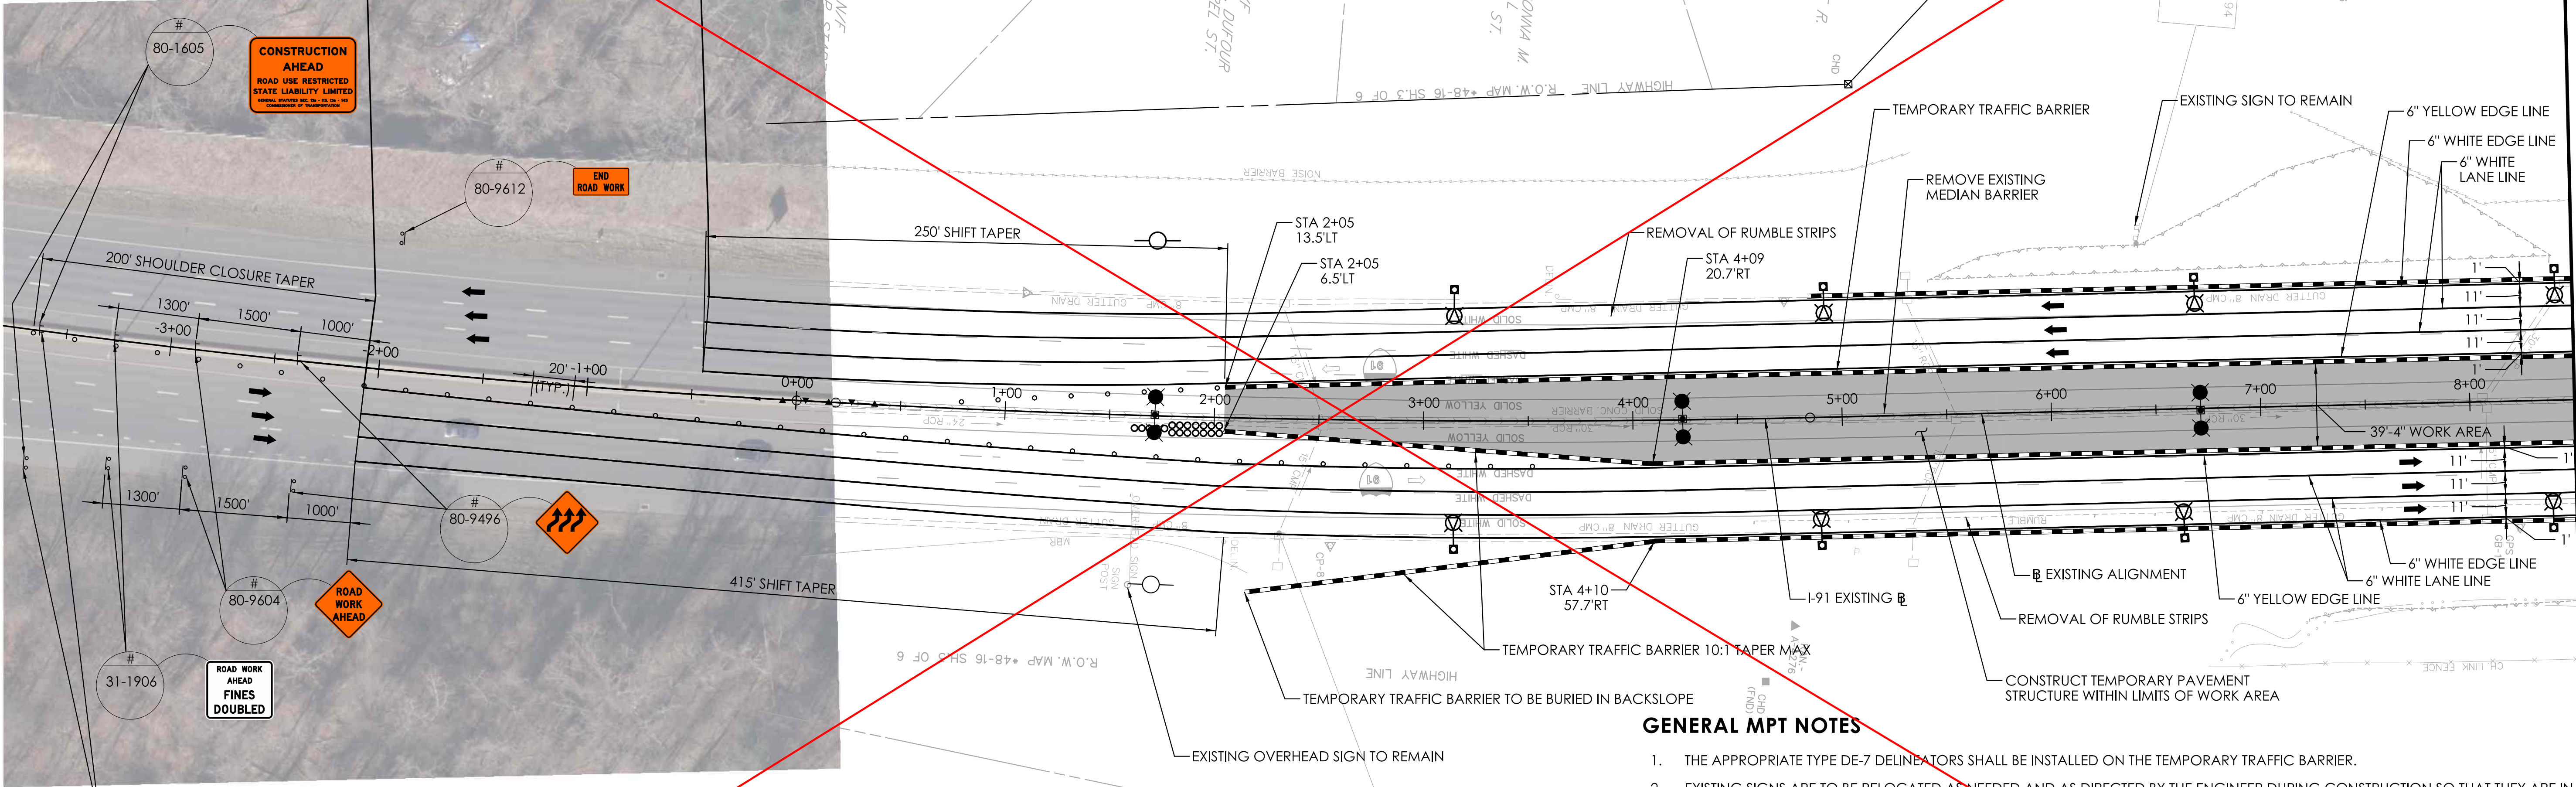

GENERAL MPT NOTES


1. THE APPROPRIATE TYPE DE-7 DELINEATORS SHALL BE INSTALLED ON THE TEMPORARY TRAFFIC BARRIER.
2. EXISTING SIGNS ARE TO BE RELOCATED AS NEEDED AND AS DIRECTED BY THE ENGINEER DURING CONSTRUCTION SO THAT THEY ARE IN THE APPROPRIATE LOCATION AND VISIBLE TO MOTORISTS. SOME SIGNS MAY HAVE TO BE TEMPORARILY RELOCATED WITHIN THE WORK AREA. THIS WORK WILL BE PAID FOR UNDER ITEM NO. 0971001A MAINTENANCE AND PROTECTION OF TRAFFIC.
3. THE LOCATIONS OF TEMPORARY SIGNS SHOWN ON THE PLANS ARE APPROXIMATE AND SHALL BE ADJUSTED IN THE FIELD BY THE CONTRACTOR TO MEET FIELD CONDITIONS.
4. ALL CONSTRUCTION SIGNS TO BE INSTALLED ON BREAKAWAY POSTS PER TRAFFIC STANDARD SHEET TR-1208_01, TR-1208_02 AND TR-1220_02.
5. ALL SIGNS USED FOR CONSTRUCTION WILL BE PAID FOR UNDER ITEM NO. 1220027A CONSTRUCTION SIGNS.
6. ALL WORK SHALL BE PERFORMED IN ACCORDANCE WITH THE SPECIAL PROVISIONS OF SECTION 1.08 PROSECUTION AND PROGRESS AND ITEM NO. 0971001A MAINTENANCE AND PROTECTION OF TRAFFIC.
7. EXISTING SIGNS IN CONFLICT WITH TEMPORARY SIGNS SHALL BE COVERED, REMOVED OR REVISED TO MEET FIELD CONDITIONS.
8. ANY EXISTING SIGNING DAMAGED BY THE CONTRACTOR SHALL BE REPLACED AT NO COST TO THE STATE.
9. BARRICADE WARNING LIGHTS - HIGH INTENSITY SHALL BE MOUNTED ON ALL DIAMOND SHAPED POST-MOUNTED CONSTRUCTION SIGNS.
10. EXACT LOCATION OF ALL TRAFFIC CONTROL DEVICES TO BE APPROVED BY THE ENGINEER.
11. CONTRACTOR IS TO REFER TO CTDOT QUALIFIED PRODUCTS LIST (QPL) TO SELECT AN APPROVED BARREL MANUFACTURER. THE BARREL ARRAY SHALL BE INSTALLED IN ACCORDANCE WITH THE MANUFACTURER'S GUIDE LINES.
12. ALL TEMPORARY PAVEMENT MARKINGS SHALL BE EPOXY RESIN PAVEMENT MARKINGS UNLESS OTHERWISE NOTED ON THE PLANS.
13. EXISTING SIDE MOUNTED SIGNS AND OVERHEAD SIGNS SHALL BE COORDINATED WITH PROJECT NO. 0171-0482.
14. REFER TO HIGHWAY STAGING PLANS FOR TEMPORARY ROADWAY DETAILS.
15. CONTRACTOR SHALL CONFIRM LOCATION OF EXISTING PAVEMENT MARKINGS PRIOR TO APPLYING TEMPORARY PAVEMENT MARKINGS.

THIS SHEET REPLACED BY ADDENDUM NO. 1

LEGEND

- CONSTRUCTION WORK AREA
- TEMPORARY SAND BARRELS - 70 MPH
- TEMPORARY TRAFFIC BARRIER
- DIRECTION OF TRAFFIC
- DOUBLE POST SIGN
- MEDIAN MOUNTED SIGN
- TRAFFIC DRUM

#40-4266LR ATTENUATOR REFLECTOR ON 24" X 30" SHEET ALUMINUM (COST IS INCLUDED IN THE TEMPORARY SAND BARREL ITEMS)

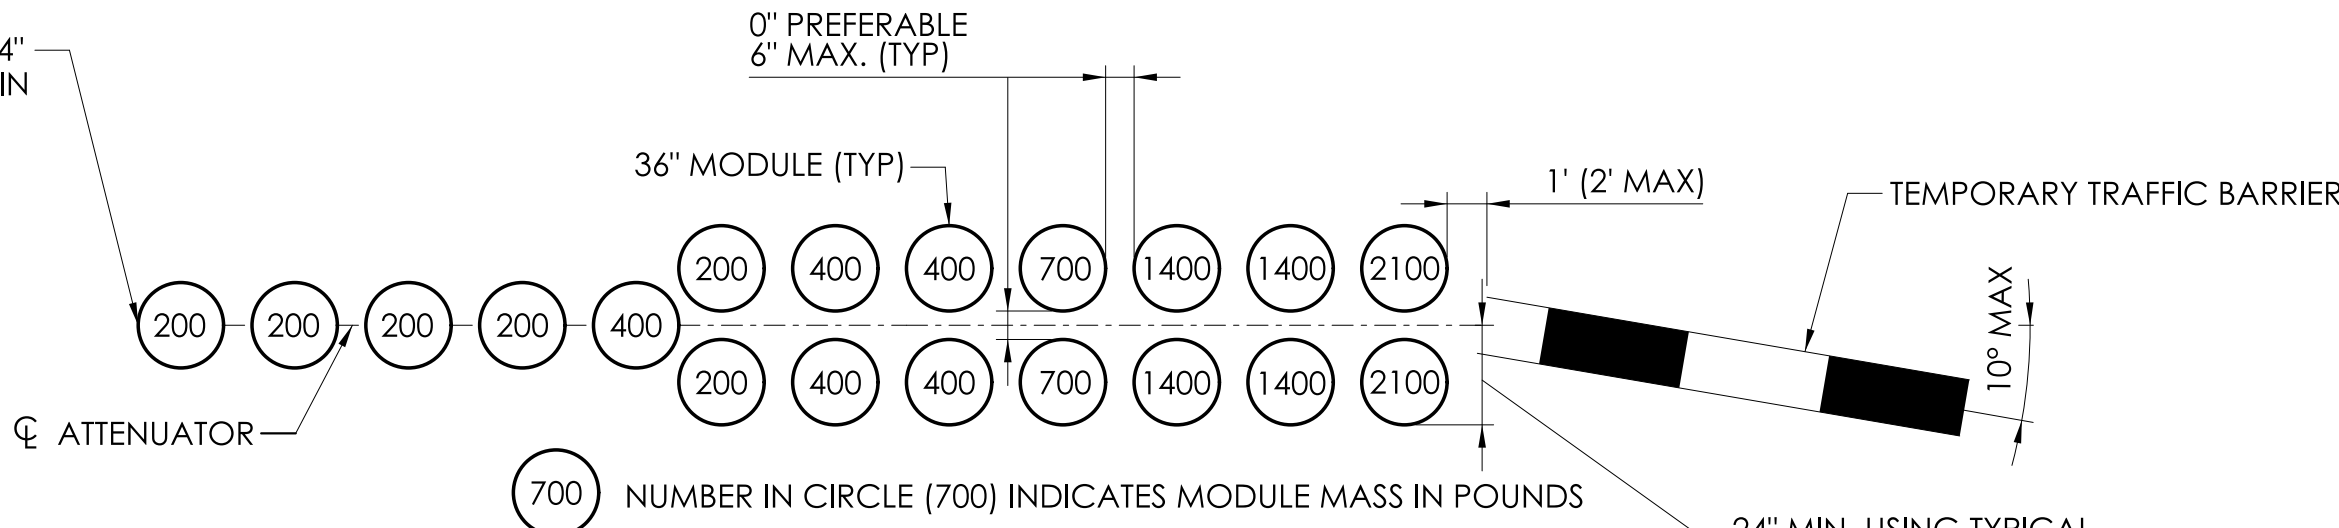

TEMPORARY SAND BARRELS DETAIL

MODULE ARRANGEMENT FOR UNDER 70 MPH
NOT TO SCALE

REVISION DESCRIPTION	SIGNATURE BLOCK:	ADA A.D.Cesare Associates, P.C. 699 Clinton Avenue Bridgewater, CT 06604 203-676-0444 www.adcesarencorp.com	0 40' 80' HORIZONTAL SCALE 1" = 40'	CTDOT CONNECTICUT DEPARTMENT OF TRANSPORTATION	PROJECT TITLE: REPLACEMENT OF BRIDGE NO. 05585 - INTERSTATE 91 OVER GRAPE BROOK	TOWN(S): ENFIELD	DRAWING TITLE: PRE STAGE MPT PLAN - 01	PROJECT NO.: 0048-0200	DRAWING NO.: MPT-01 SHEET NO.: 05.02
----------------------	------------------	--	---	---	---	---------------------	---	---------------------------	---

REV.	DATE	REVISION DESCRIPTION


SIGNATURE BLOCK:

ADA

A.DiCesare Associates, P.C.
699 Clinton Avenue
Bridgewater, CT 06604
203-696-0444
www.adicessampc.com



DESIGNER/DRAFTER: AMW
CHECKED BY: JVS

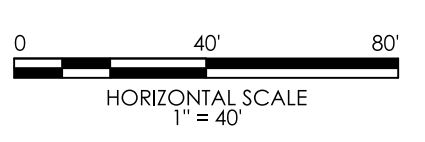

PROJECT TITLE:

REPLACEMENT OF BRIDGE NO. 05585 - INTERSTATE 91
OVER GRAPE BROOK

TOWN(S):

ENFIELD

DRAWING TITLE:

PRE STAGE MPT PLAN - 02

PROJECT NO.:


0048-0200

DRAWING NO.:

MPT-02

SHEET NO.:

05.03

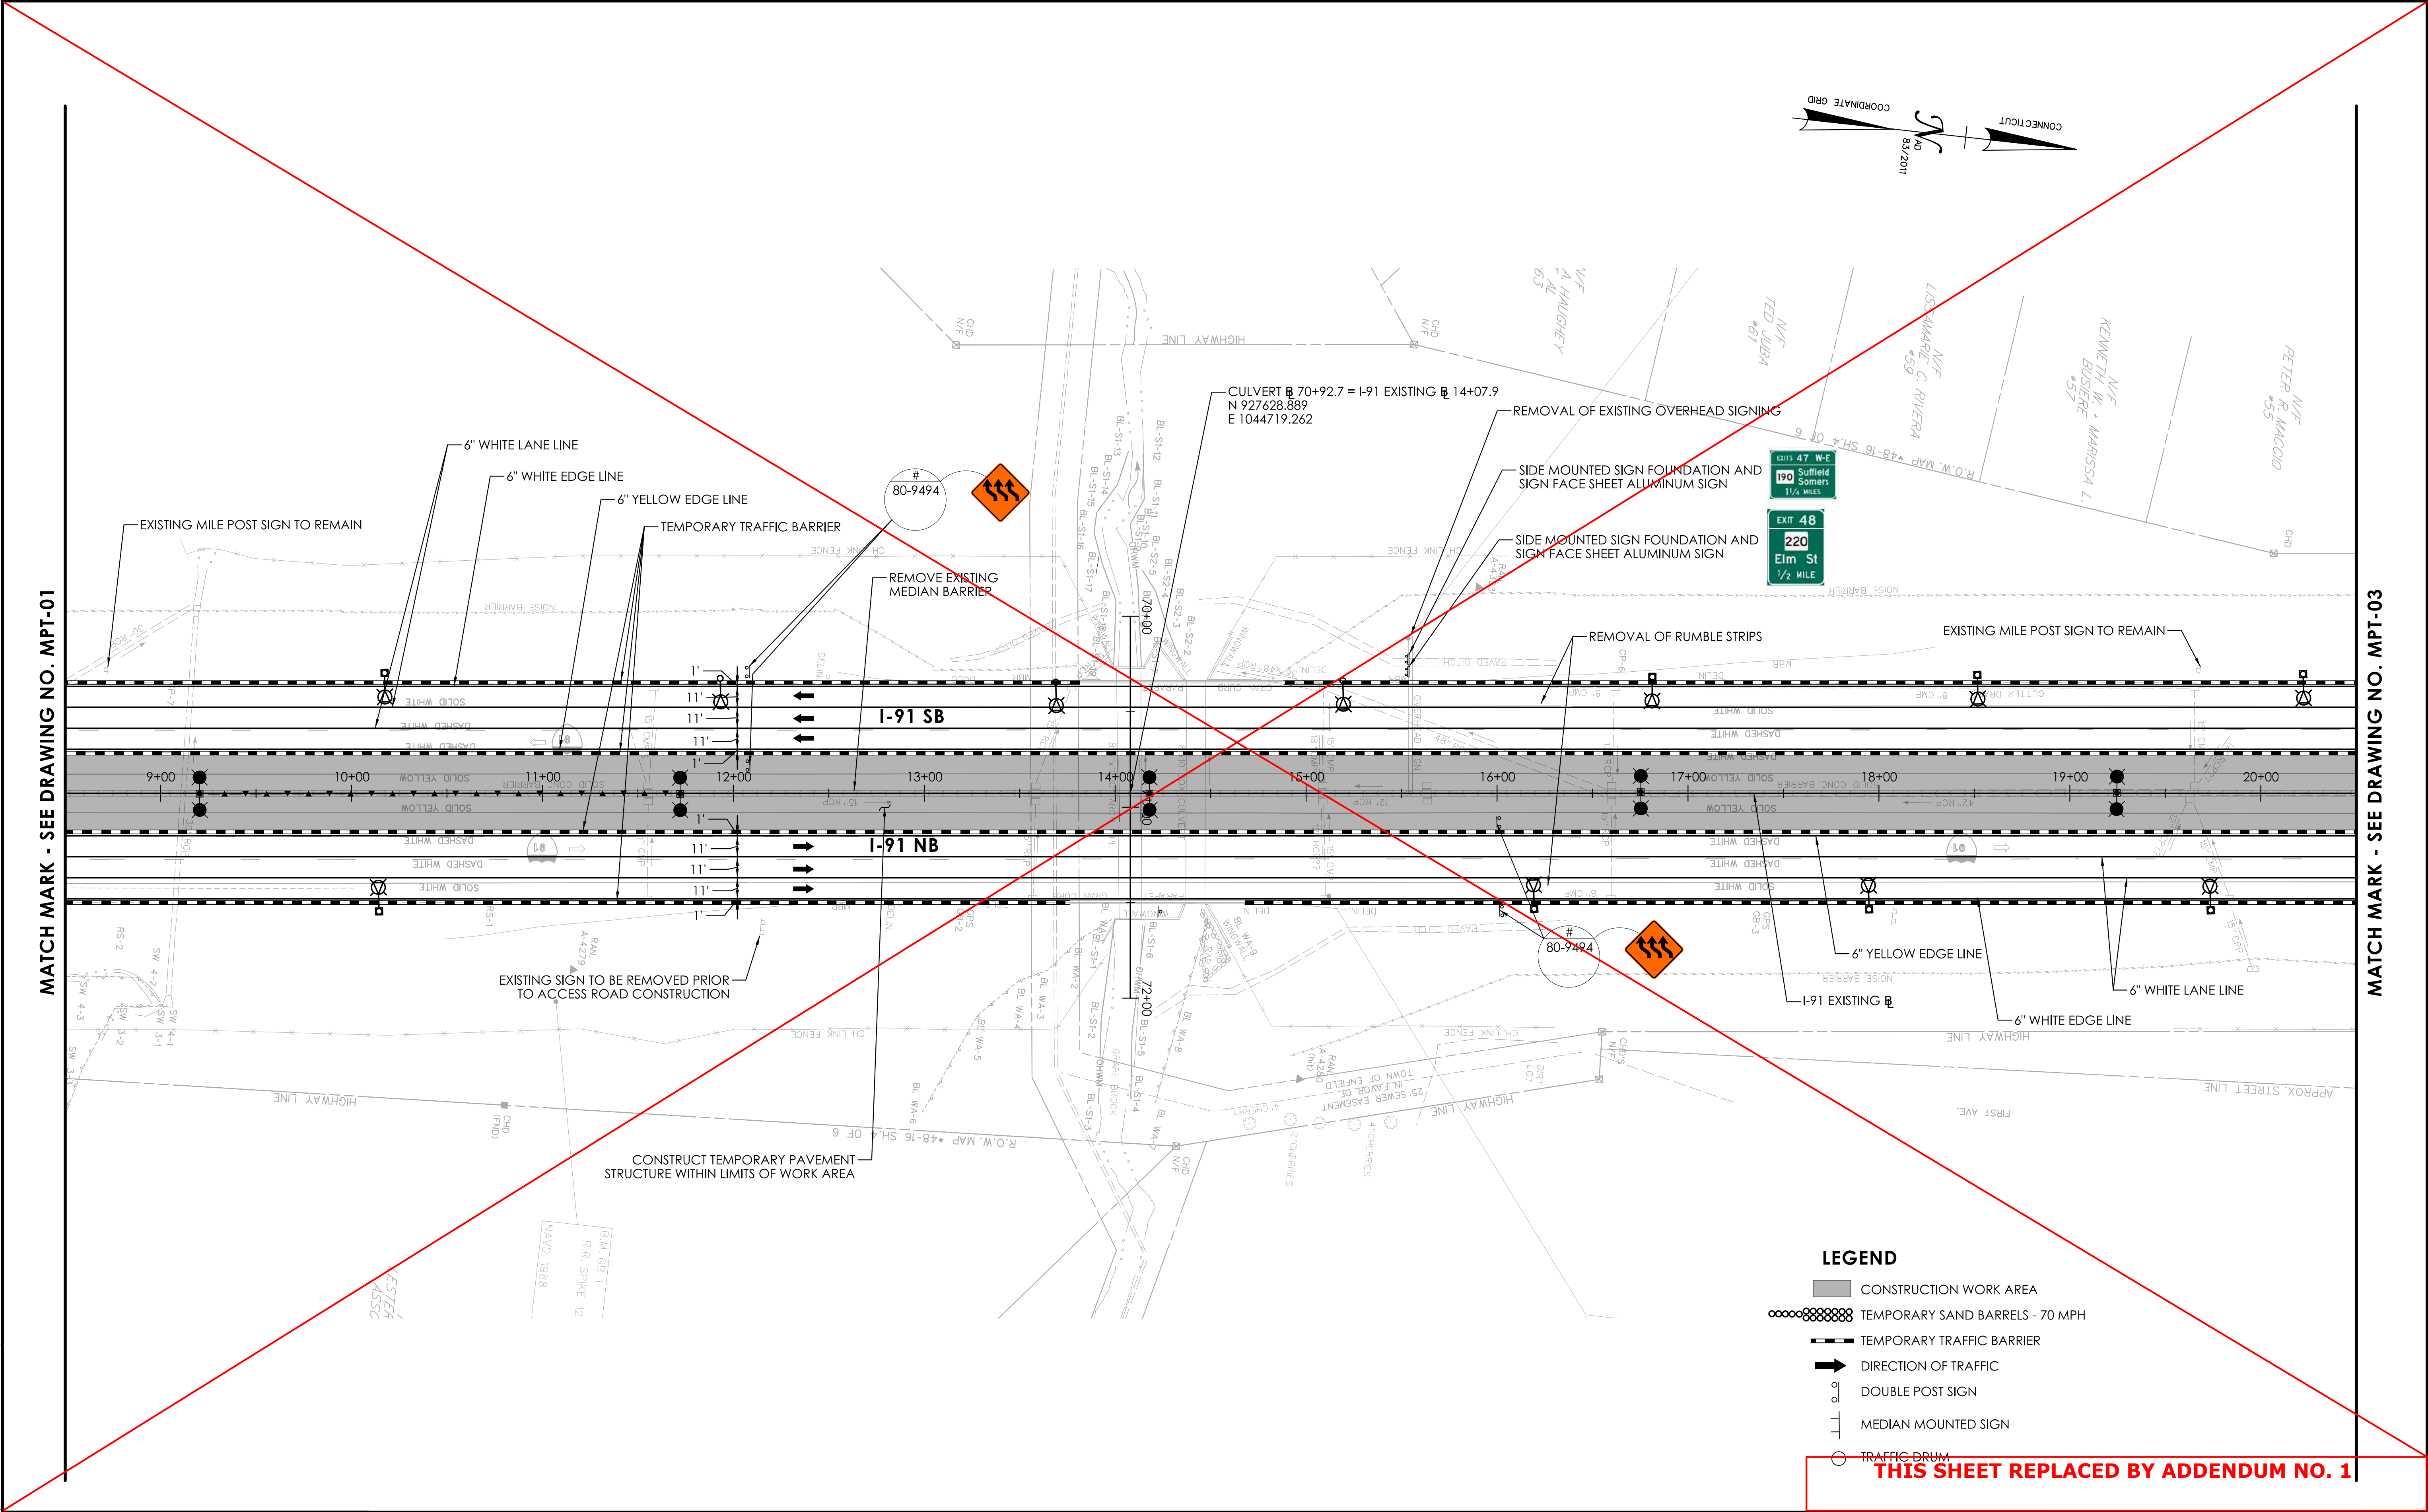

LEGEND

CONSTRUCTION WORK AREA

TEMPORARY SAND BARRELS - 70 MPH

TEMPORARY TRAFFIC BARRIER




DIRECTION OF TRAFFIC

DOUBLE POST SIGN

MEDIAN MOUNTED SIGN

TRAFFIC DRUM

MATCH MARK - SEE DRAWING NO. MPT-02

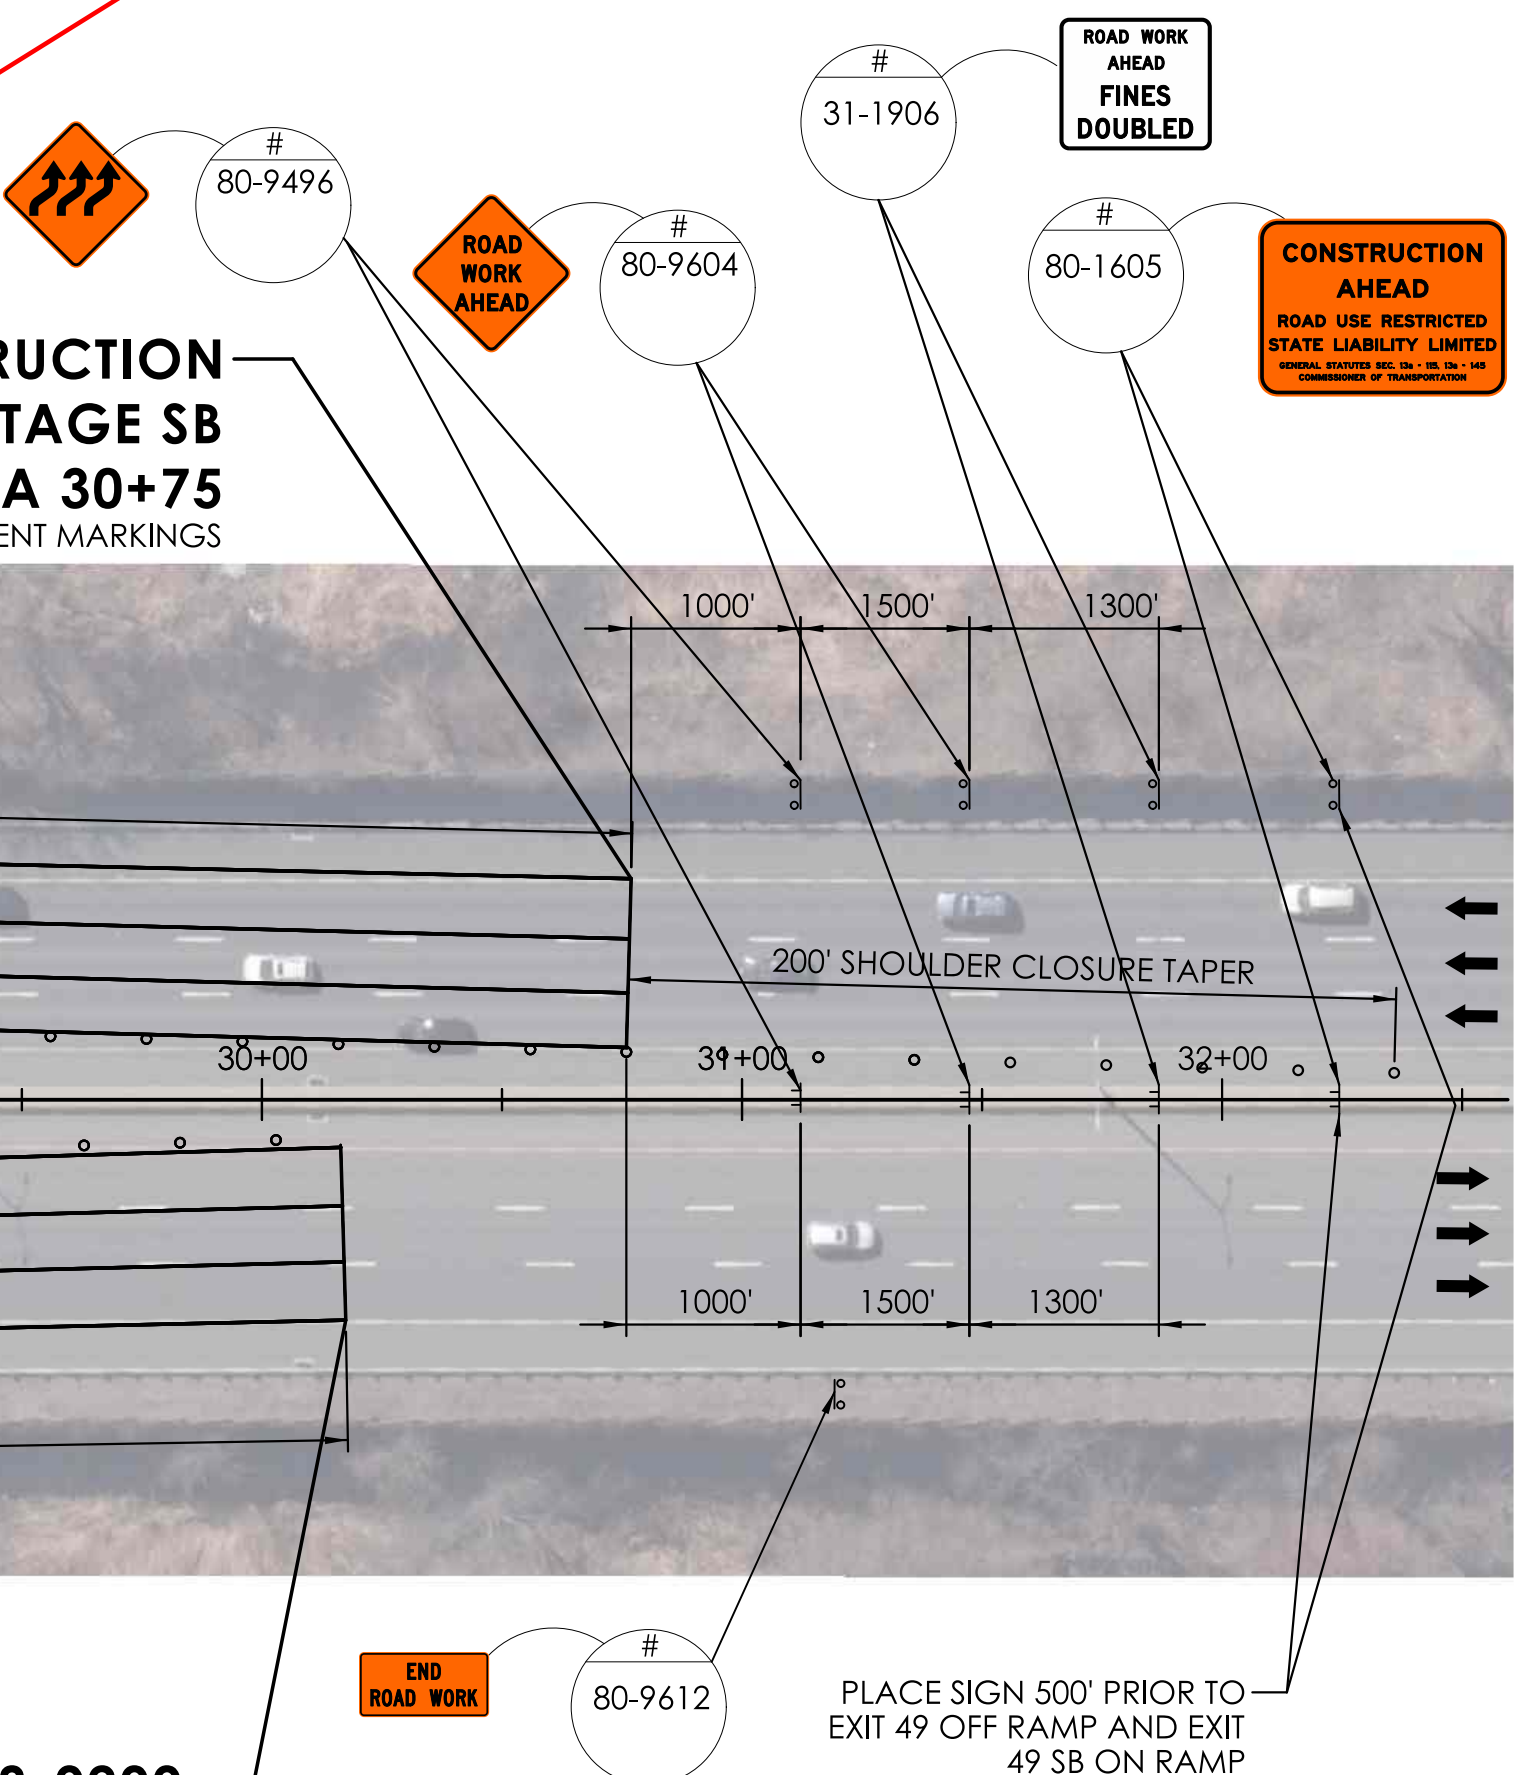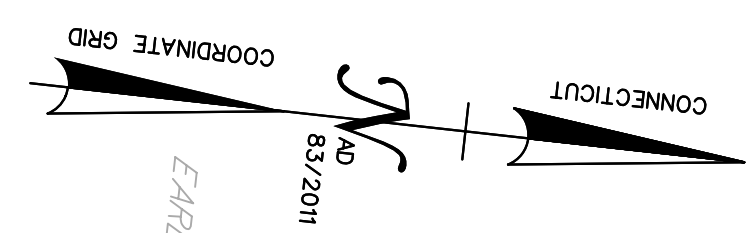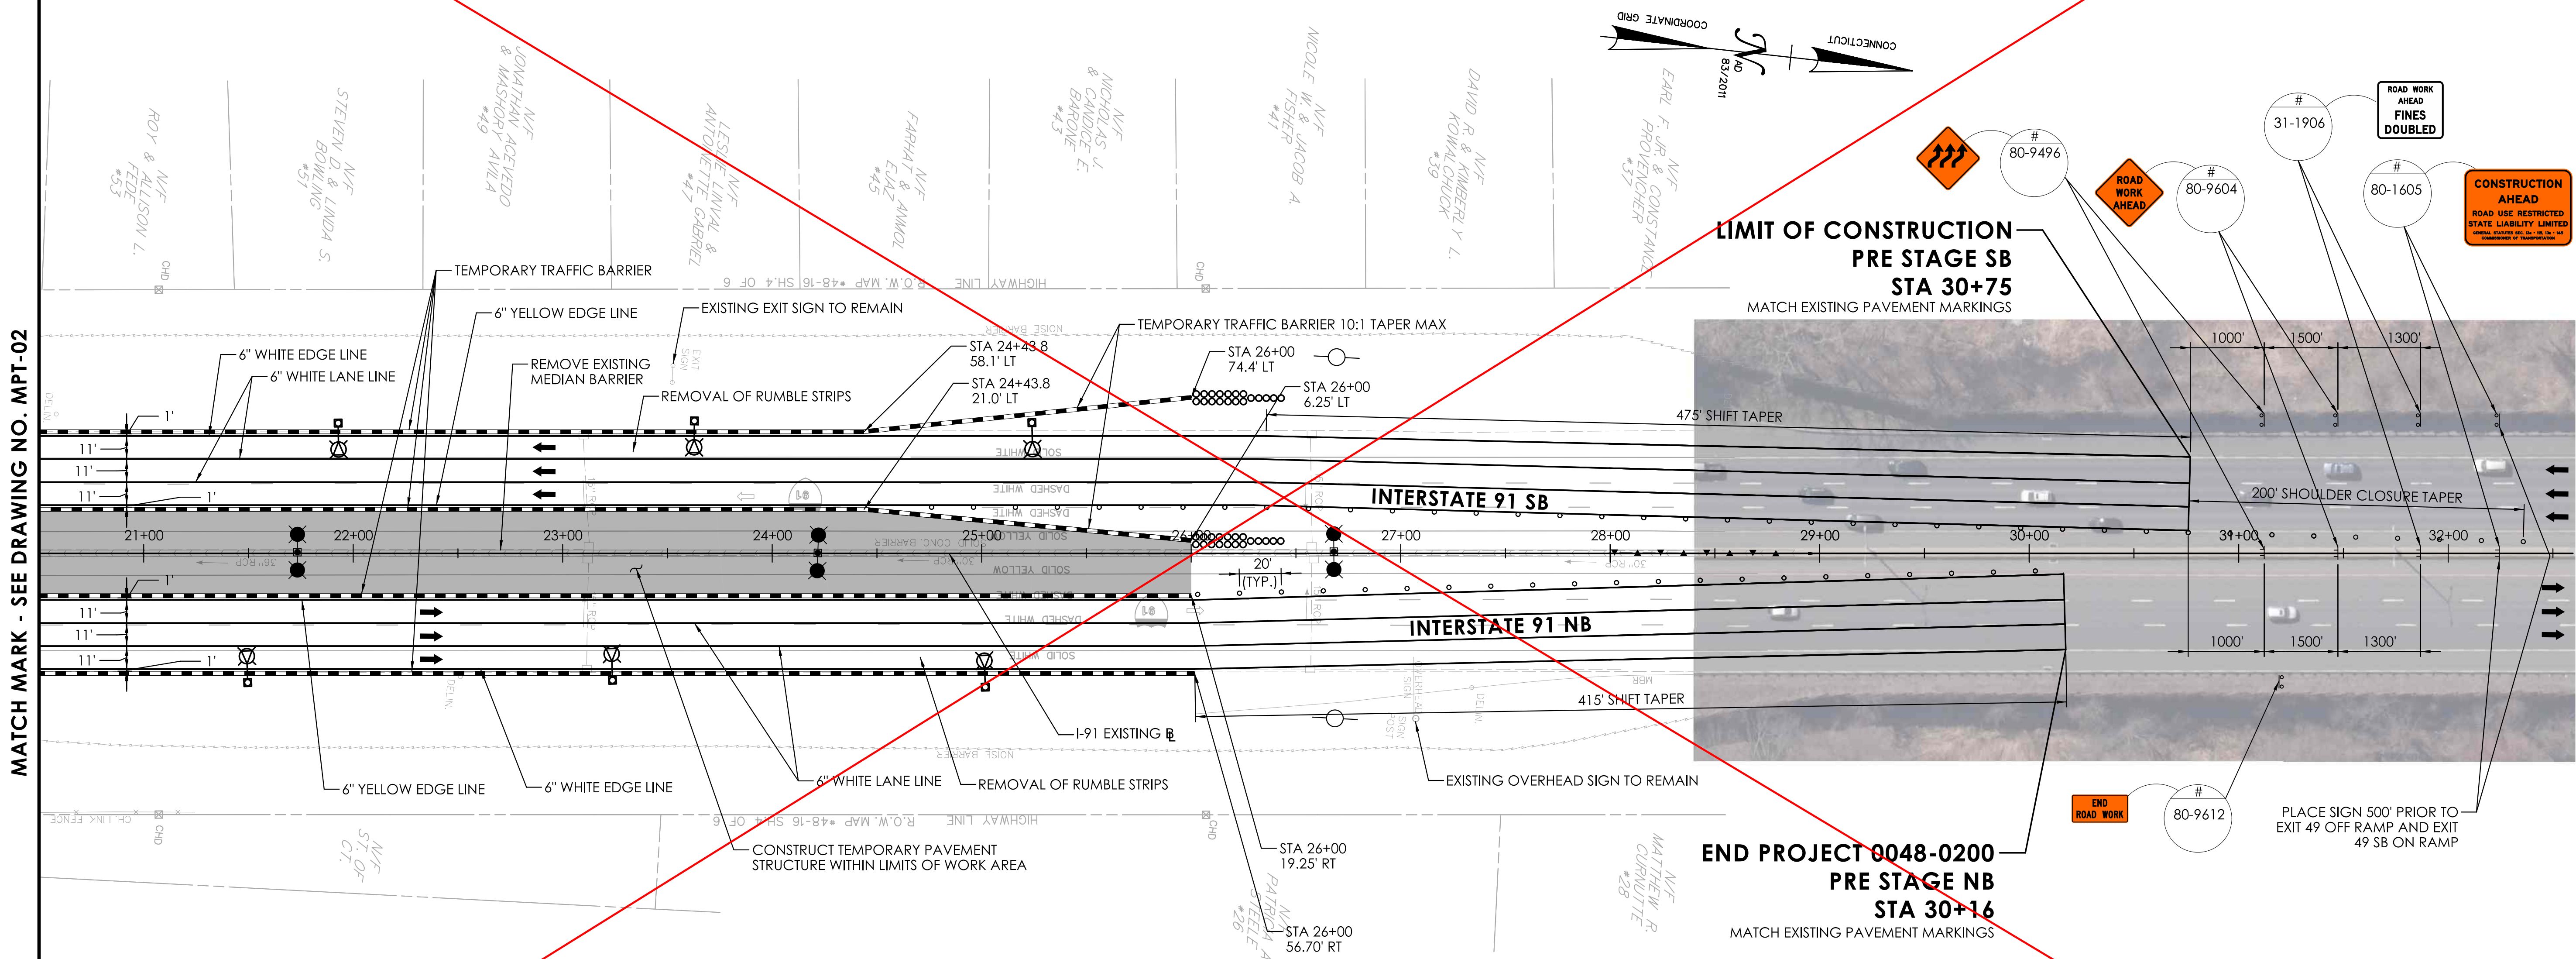

- LEGEND**
- CONSTRUCTION WORK AREA
 - TEMPORARY SAND BARRELS - 70 MPH
 - TEMPORARY TRAFFIC BARRIER
 - DIRECTION OF TRAFFIC
 - DOUBLE POST SIGN
 - MEDIAN MOUNTED SIGN
 - TRAFFIC DRUM

THIS SHEET REPLACED BY ADDENDUM NO. 1

REV.	DATE	REVISION DESCRIPTION

SIGNATURE BLOCK:

DESIGNER/DRAFTER: AMW CHECKED BY: JVS

ADA
A.D. Casare Associates, P.C.
690 Clinton Avenue
Bridgewater, CT 06604
203-696-0444
www.adcasarempc.com

0 40' 80'
HORIZONTAL SCALE
1" = 40'

CTDOT
CONNECTICUT
DEPARTMENT OF
TRANSPORTATION

PROJECT TITLE:
**REPLACEMENT OF BRIDGE NO. 05585 - INTERSTATE 91
OVER GRAPE BROOK**

TOWN(S):
ENFIELD

DRAWING TITLE:
PRE STAGE MPT PLAN - 03

PROJECT NO.:
0048-0200

DRAWING NO.:
MPT-03
SHEET NO.: 05.04

REV.	DATE	REVISION DESCRIPTION


SIGNATURE BLOCK:

ADA

A.D.Cesare Associates, P.C.
699 Clinton Avenue
Bridgewater, CT 06604
203-696-0444
www.adcesarempc.com



DESIGNER/DRAFTER: AMW
CHECKED BY: JVS

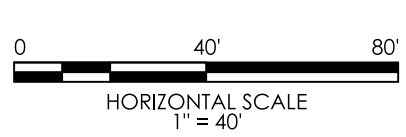

CONNECTICUT
DEPARTMENT OF
TRANSPORTATION

PROJECT TITLE:

REPLACEMENT OF BRIDGE NO. 05585 - INTERSTATE 91
OVER GRAPE BROOK

TOWN(S):

ENFIELD

DRAWING TITLE:

STAGE 1 MPT PLAN - 02

PROJECT NO.:

0048-0200


DRAWING NO.:

MPT-05

SHEET NO.:

05.06

MATCH MARK - SEE DRAWING NO. MPT-04

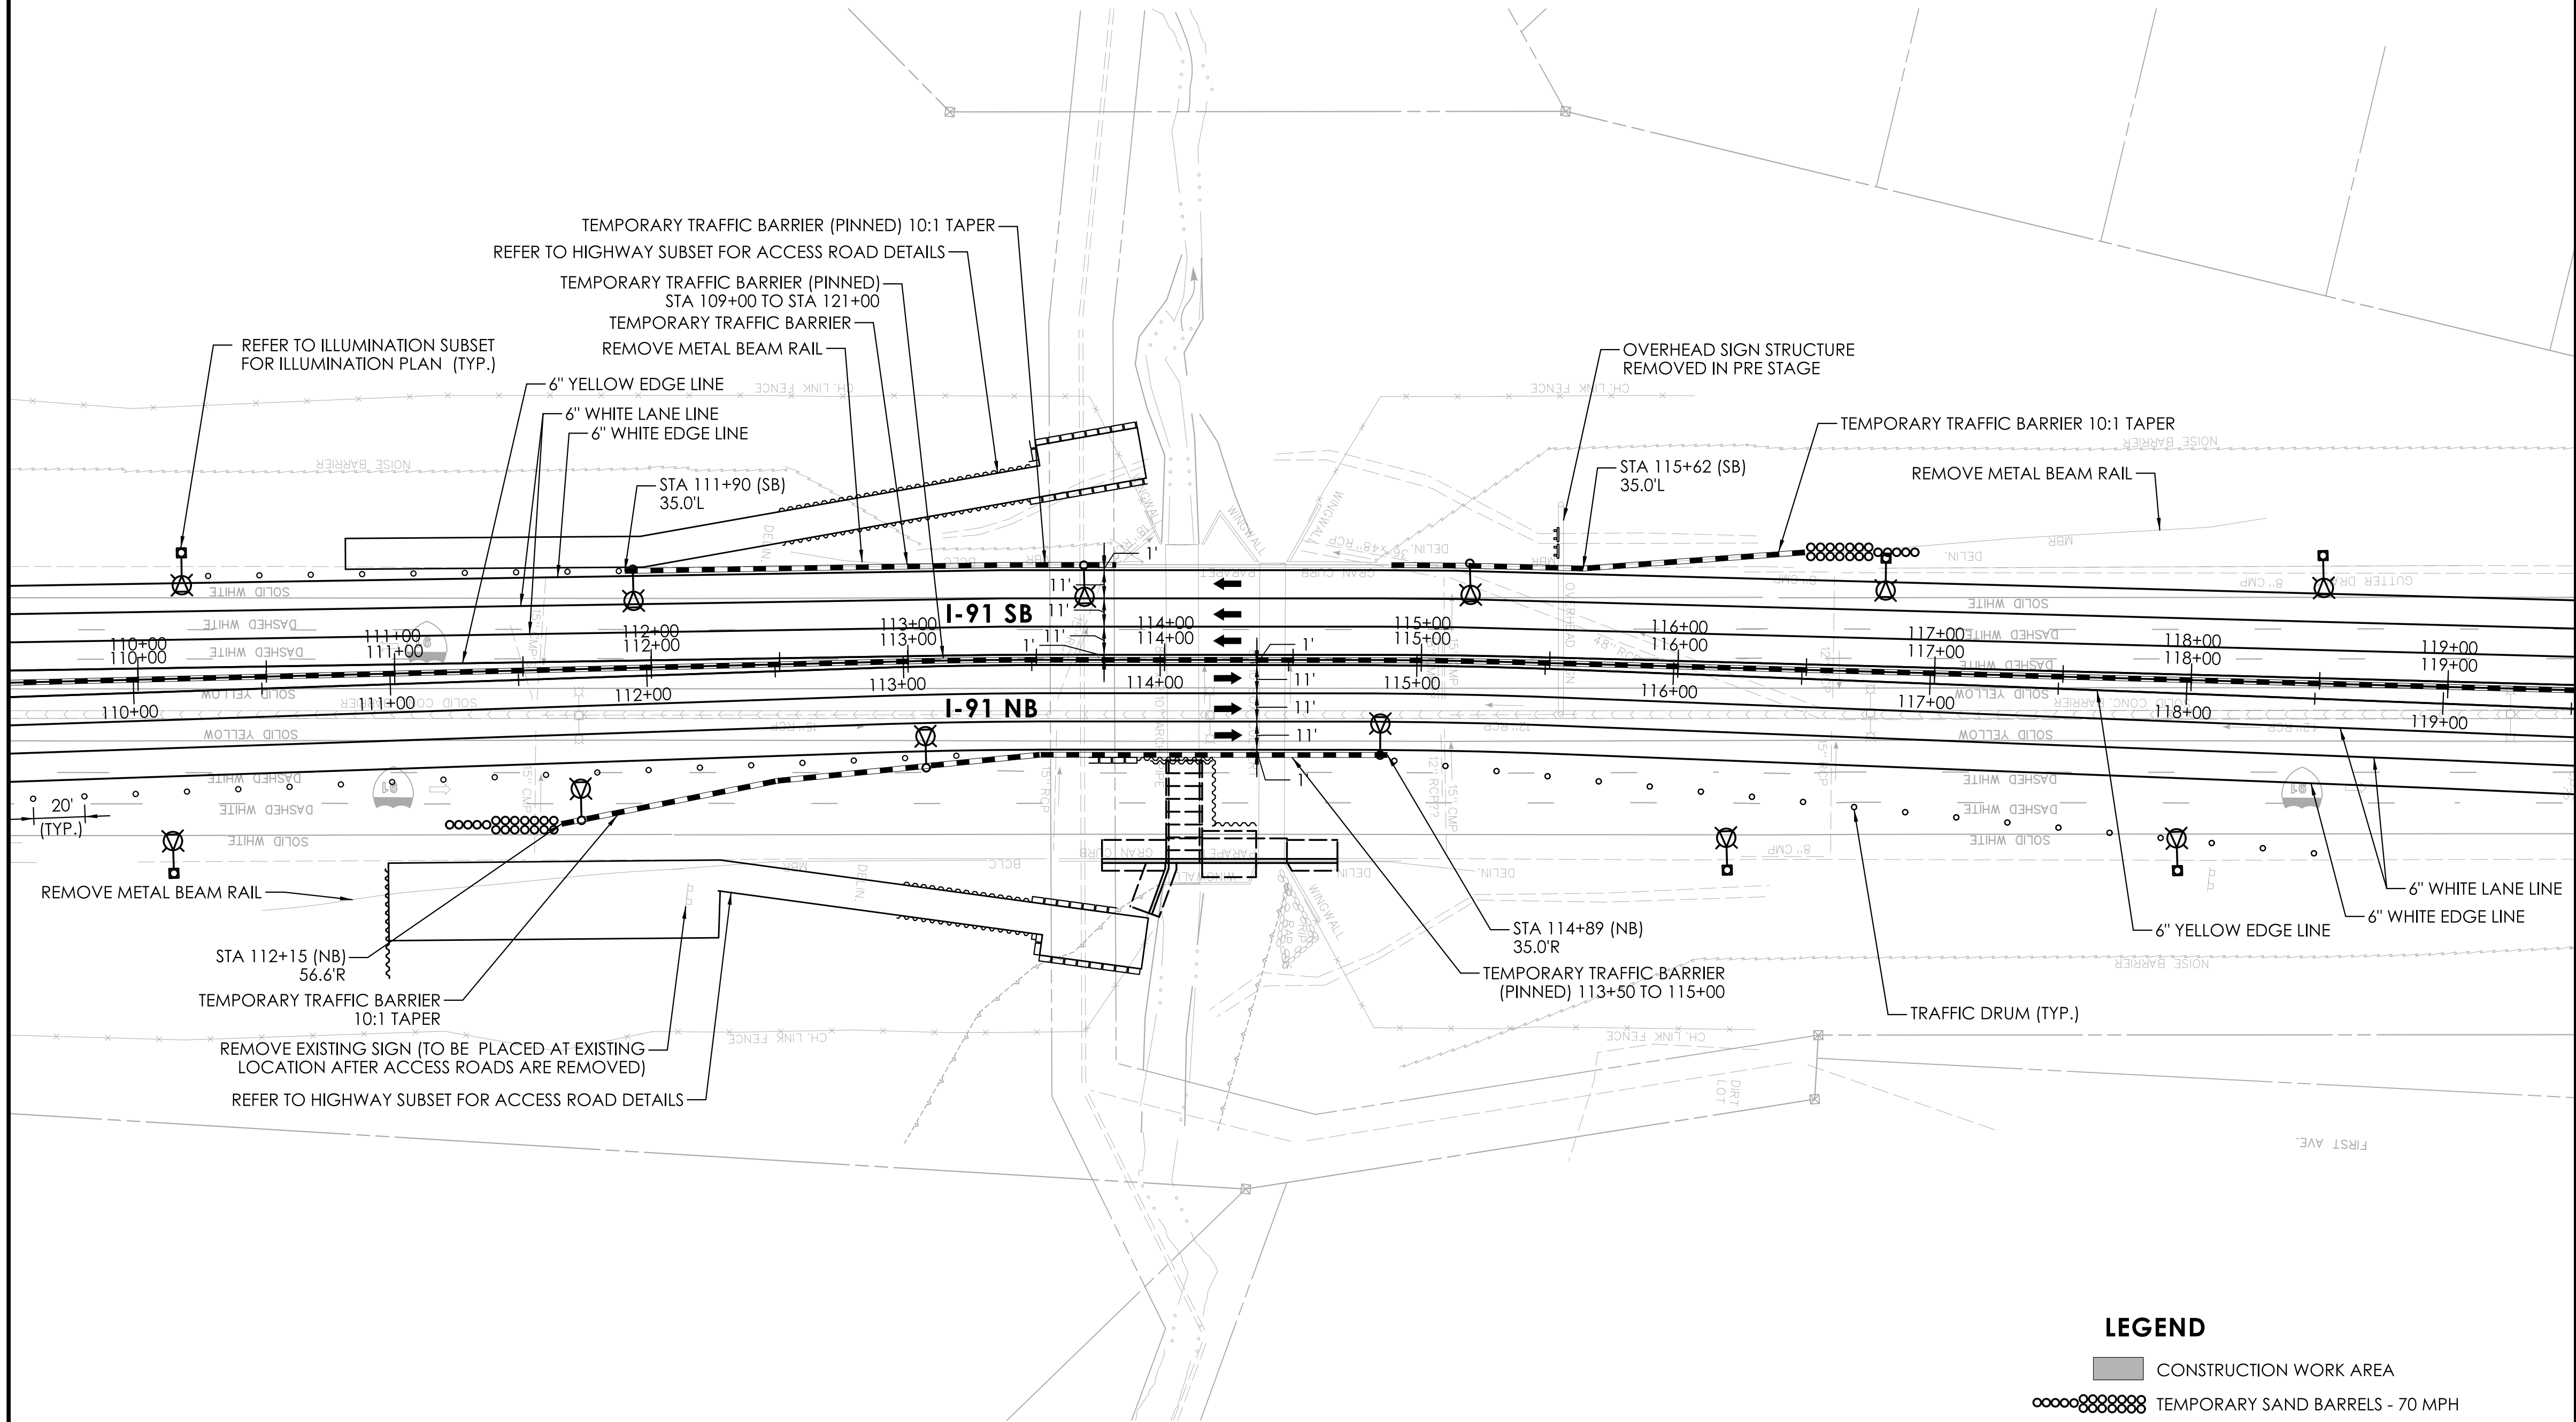

MATCH MARK - SEE DRAWING NO. MPT-06

[illegible]

DRAWING NO.:
MPT-06

SHEET NO.:
05.07

REV.	DATE	REVISION DESCRIPTION


SIGNATURE BLOCK:

ADA

A.DiCesare Associates, P.C.
690 Clinton Avenue
Bridgeport, CT 06604
203-696-0444
www.adicesarempc.com



DESIGNER/DRAFTER: AMW CHECKED BY: JVS

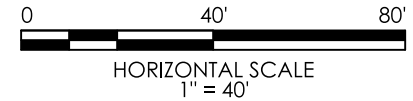

CONNECTICUT
DEPARTMENT OF
TRANSPORTATION

PROJECT TITLE:

REPLACEMENT OF BRIDGE NO. 05585 - INTERSTATE 91
OVER GRAPE BROOK

TOWN(S):

ENFIELD


DRAWING TITLE:

STAGE 2 MPT PLAN - 02

PROJECT NO.:
0048-0200

DRAWING NO.:
MPT-08
SHEET NO.: 05.09

MATCH MARK - SEE DRAWING NO. MPT-07

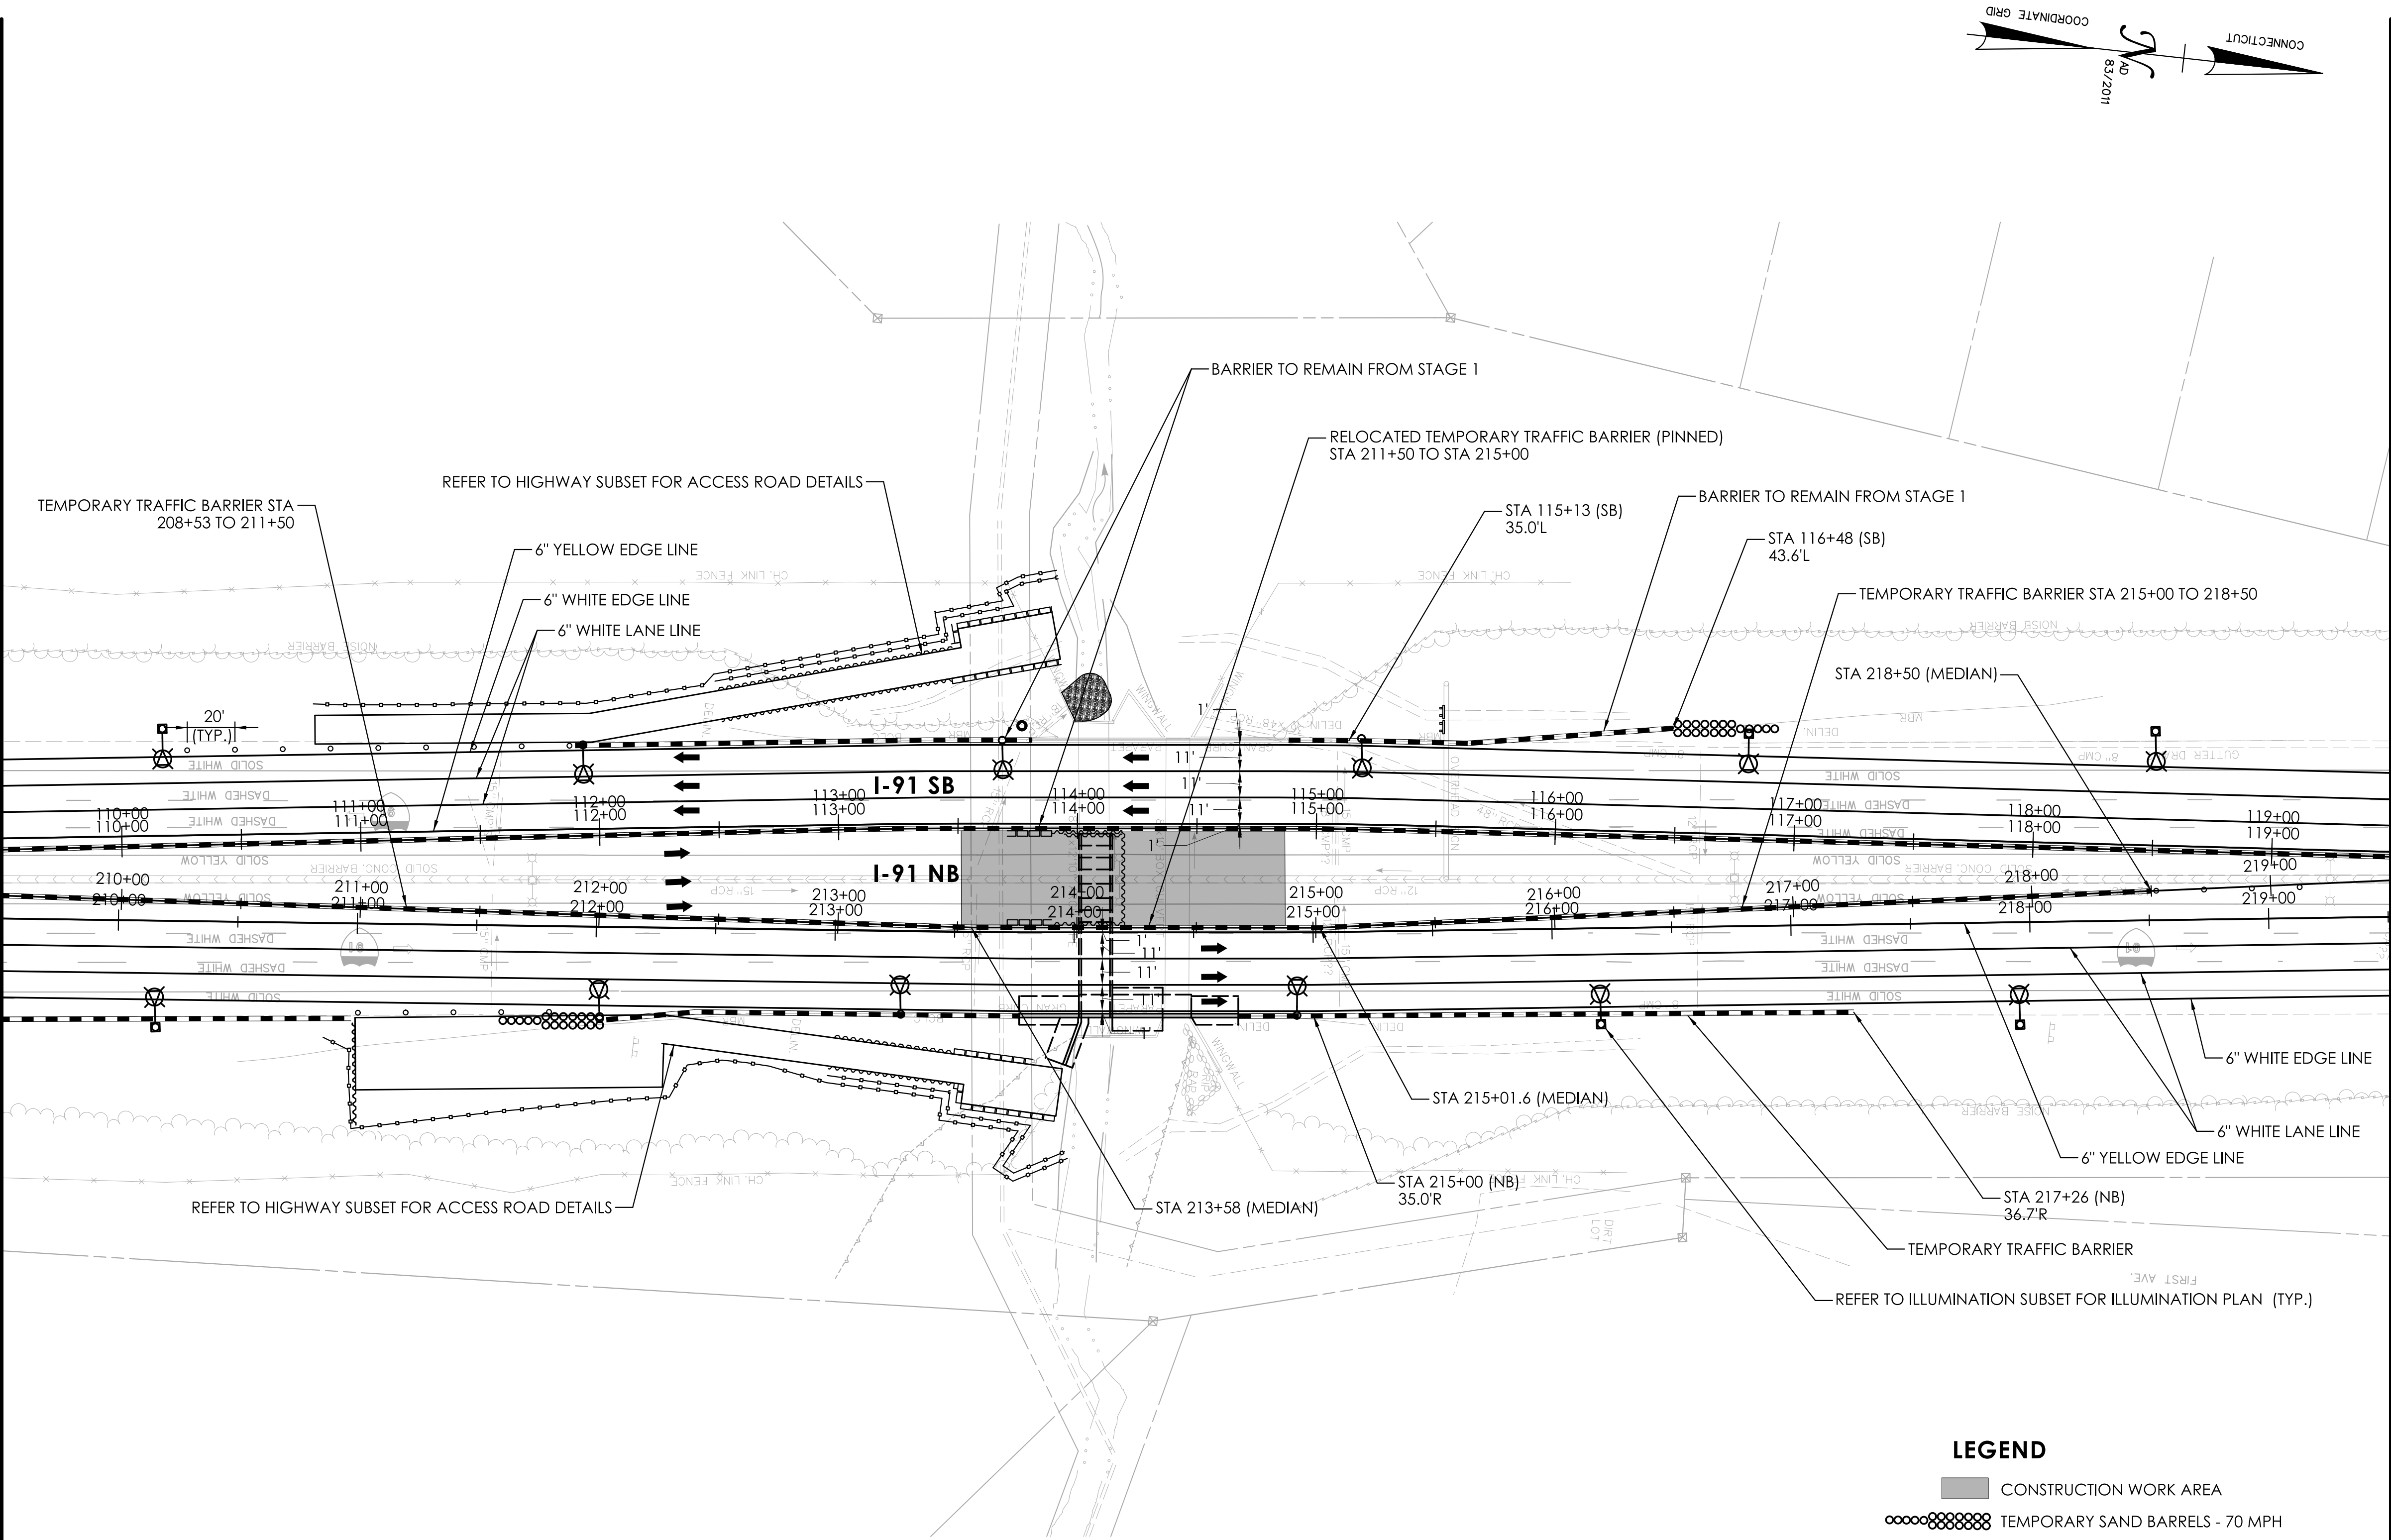

LEGEND

- CONSTRUCTION WORK AREA
- TEMPORARY SAND BARRELS - 70 MPH
- TEMPORARY TRAFFIC BARRIER
- DIRECTION OF TRAFFIC
- DOUBLE POST SIGN
- MEDIAN MOUNTED SIGN

MATCH MARK - SEE DRAWING NO. MPT-09

REV.	DATE	REVISION DESCRIPTION


SIGNATURE BLOCK:

ADA

A.DiCesare Associates, P.C.
690 Clinton Avenue
Bridgewater, CT 06604
203-696-0444
www.adicsearmpc.com



DESIGNER/DRAFTER: AMW CHECKED BY: JVS

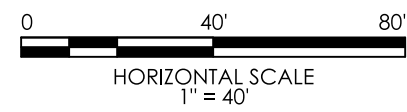

PROJECT TITLE:

REPLACEMENT OF BRIDGE NO. 05585 - INTERSTATE 91
OVER GRAPE BROOK

TOWN(S):

ENFIELD

DRAWING TITLE:

STAGE 2 MPT PLAN - 03

PROJECT NO.:

0048-0200


DRAWING NO.:

MPT-09

SHEET NO.:

05.10

MATCH MARK - SEE DRAWING NO. MPT-08

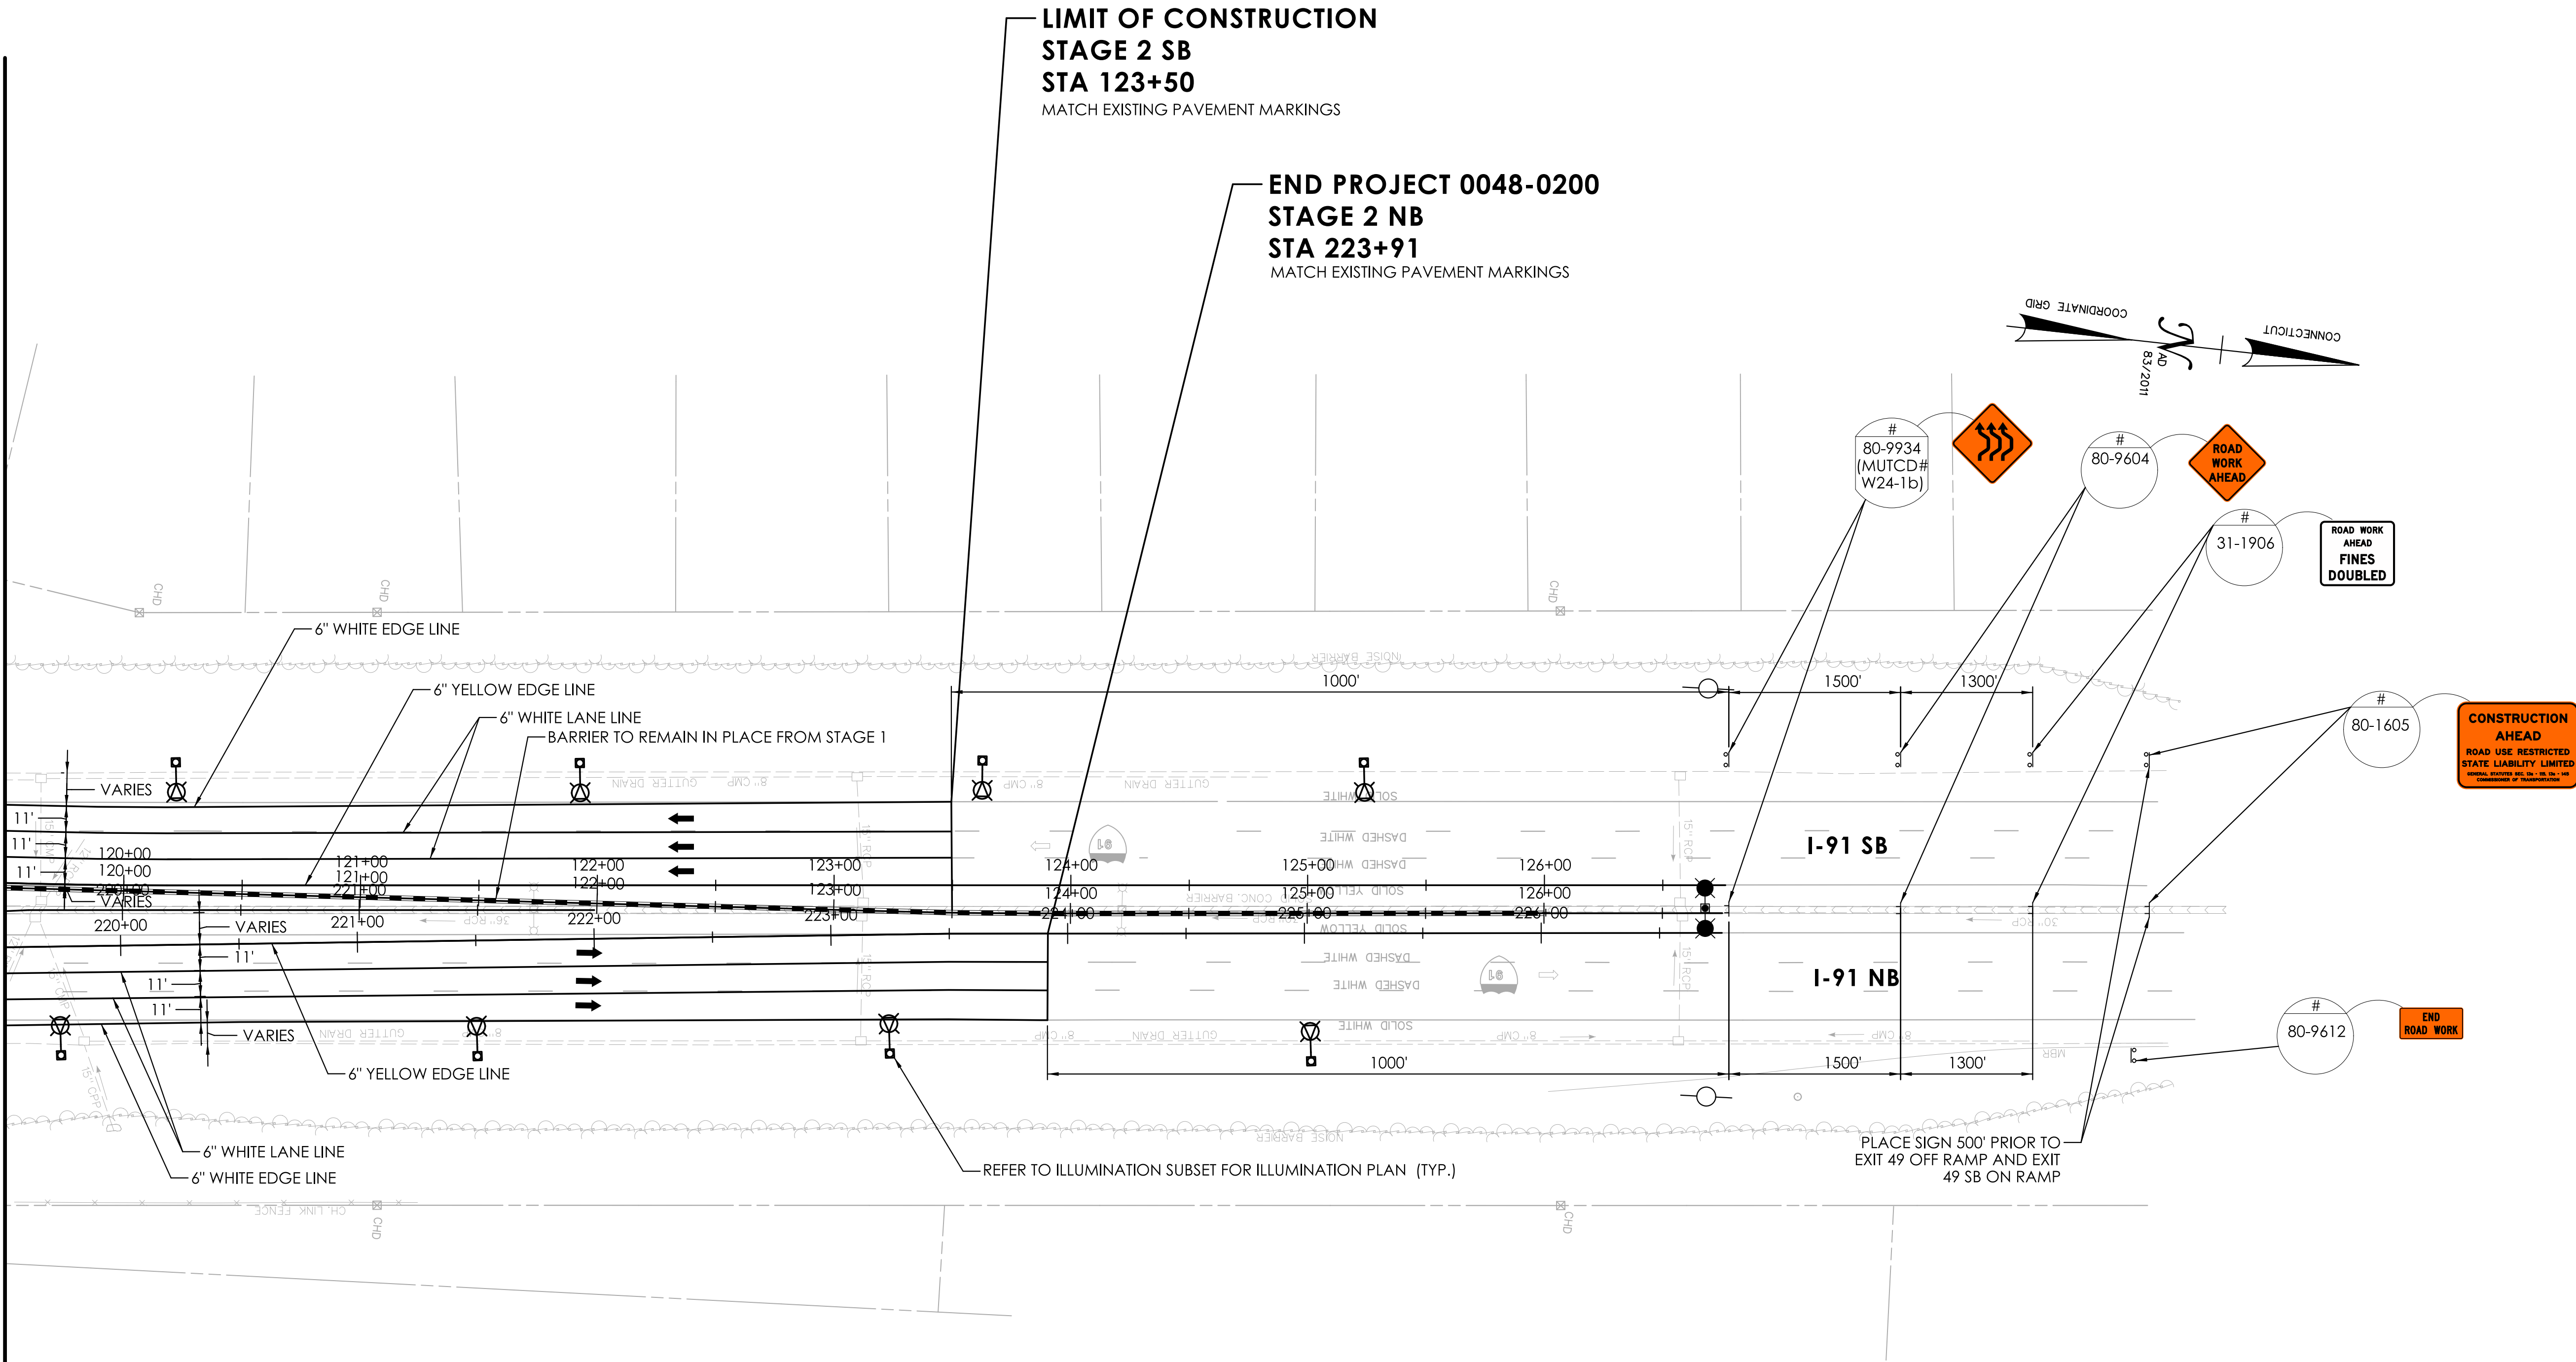

LIMIT OF CONSTRUCTION
STAGE 2 SB
STA 123+50
MATCH EXISTING PAVEMENT MARKINGS

END PROJECT 0048-0200
STAGE 2 NB
STA 223+91
MATCH EXISTING PAVEMENT MARKINGS

LEGEND


- CONSTRUCTION WORK AREA
- TEMPORARY SAND BARRELS - 70 MPH
- TEMPORARY TRAFFIC BARRIER
- DIRECTION OF TRAFFIC
- DOUBLE POST SIGN
- MEDIAN MOUNTED SIGN

REV.	DATE	REVISION DESCRIPTION

LEGEND

- CONSTRUCTION WORK AREA
- TEMPORARY SAND BARRELS - 70 MPH
- TEMPORARY TRAFFIC BARRIER
- DIRECTION OF TRAFFIC
- DOUBLE POST SIGN
- MEDIAN MOUNTED SIGN

#40-4266LR ATTENUATOR REFLECTOR ON 24" X 30" SHEET ALUMINUM (COST IS INCLUDED IN THE TEMPORARY SAND BARREL ITEMS)

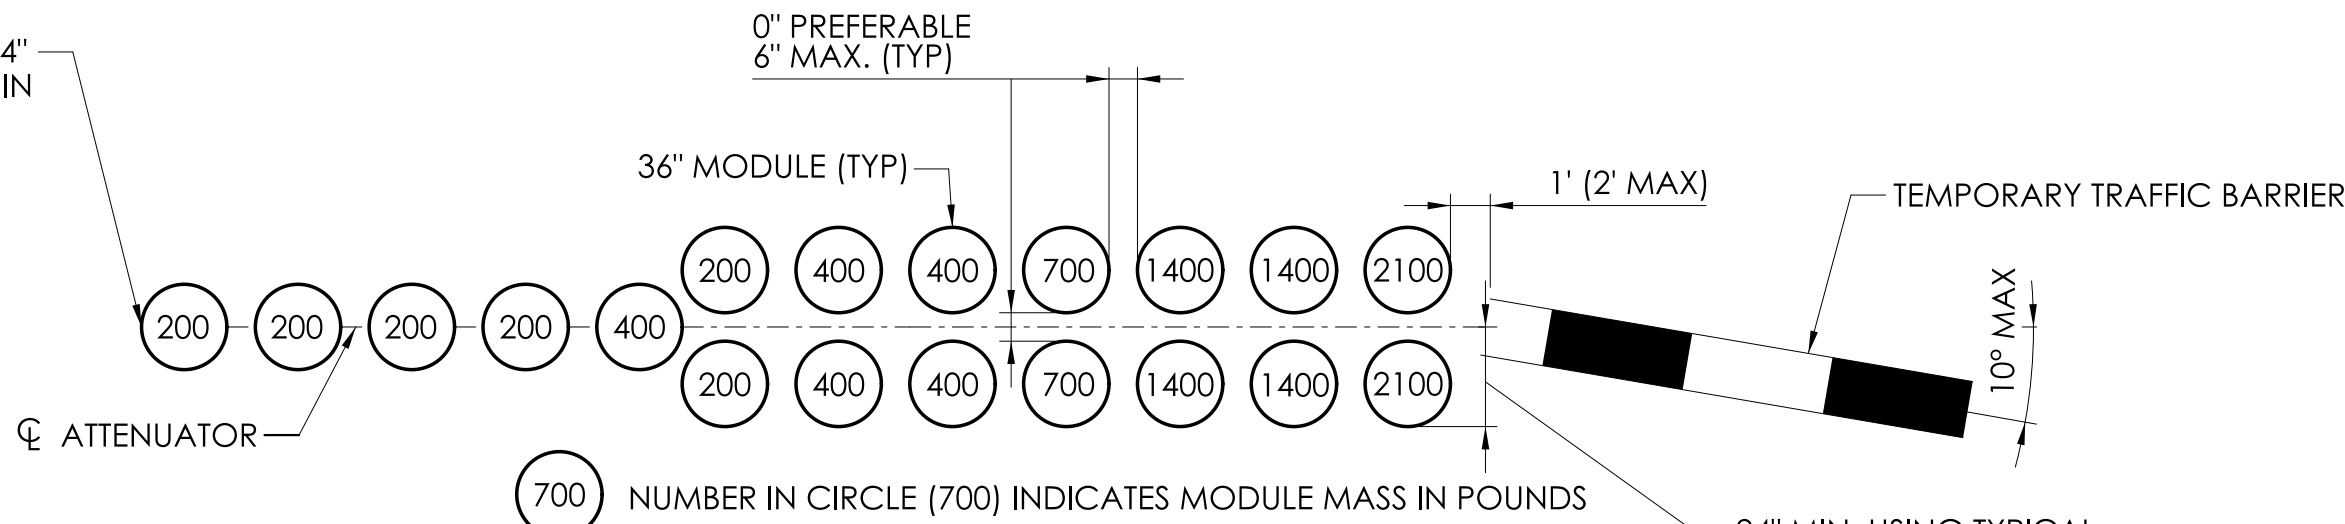

TEMPORARY SAND BARRELS DETAIL

MODULE ARRANGEMENT FOR UNDER 70 MPH
NOT TO SCALE


PLACE SIGN 500' PRIOR TO
EXIT 48 OFF RAMP AND EXIT
48 NB ON RAMP

CONSTRUCTION
AHEAD
ROAD USE RESTRICTED
STATE LIABILITY LIMITED

ROAD WORK
AHEAD
FINES
DOUBLED


ROAD WORK
AHEAD

#80-9934
(MUTCD#
W24-1b)

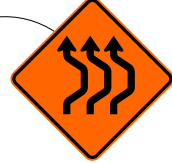

BEGIN PROJECT 0048-0200
STAGE 3 SB
STA 303+19
MATCH EXISTING PAVEMENT MARKINGS

LIMIT OF CONSTRUCTION
STAGE 3 NB
STA 205+00
MATCH EXISTING PAVEMENT MARKINGS

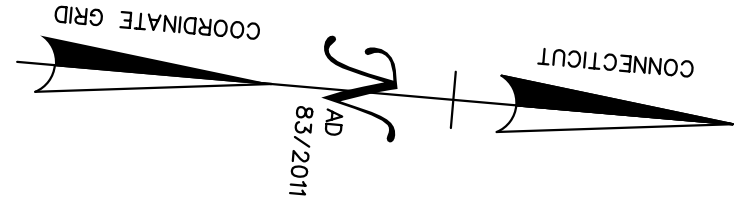

MATCH MARK - SEE DRAWING NO. MPT-11

GENERAL MPT NOTES

- THE APPROPRIATE TYPE DE-7 DELINEATORS SHALL BE INSTALLED ON THE TEMPORARY TRAFFIC BARRIER.
- EXISTING SIGNS ARE TO BE RELOCATED AS NEEDED AND AS DIRECTED BY THE ENGINEER DURING CONSTRUCTION SO THAT THEY ARE IN THE APPROPRIATE LOCATION AND VISIBLE TO MOTORISTS. SOME SIGNS MAY HAVE TO BE TEMPORARILY LOCATED WITHIN THE WORK AREA. THIS WORK WILL BE PAID FOR UNDER ITEM NO. 0971001A MAINTENANCE AND PROTECTION OF TRAFFIC.
- THE LOCATIONS OF TEMPORARY SIGNS SHOWN ON THE PLANS ARE APPROXIMATE AND SHALL BE ADJUSTED IN THE FIELD BY THE CONTRACTOR TO MEET FIELD CONDITIONS.
- ALL CONSTRUCTION SIGNS TO BE INSTALLED ON BREAKAWAY POSTS PER TRAFFIC STANDARD SHEET TR-1208_01, TR-1208_02 AND TR-1220_02.
- ALL SIGNS USED FOR CONSTRUCTION WILL BE PAID FOR UNDER ITEM NO. 1220027 CONSTRUCTION SIGNS.
- ALL WORK SHALL BE PERFORMED IN ACCORDANCE WITH THE SPECIAL PROVISIONS OF SECTION 1.08 PROSECUTION AND PROGRESS AND ITEM NO. 0971001A MAINTENANCE AND PROTECTION OF TRAFFIC.
- EXISTING SIGNS IN CONFLICT WITH TEMPORARY SIGNS SHALL BE COVERED, REMOVED OR REVISED TO MEET FIELD CONDITIONS.
- ANY EXISTING SIGNING DAMAGED BY THE CONTRACTOR SHALL BE REPLACED AT NO COST TO THE STATE.
- BARRICADE WARNING LIGHTS - HIGH INTENSITY SHALL BE MOUNTED ON ALL DIAMOND SHAPED POST-MOUNTED CONSTRUCTION SIGNS.
- EXACT LOCATION OF ALL TRAFFIC CONTROL DEVICES TO BE APPROVED BY THE ENGINEER.
- CONTRACTOR IS TO REFER TO CTDOT QUALIFIED PRODUCTS LIST (QPL) TO SELECT AN APPROVED BARREL MANUFACTURER. THE BARREL ARRAY WILL BE INSTALLED IN ACCORDANCE WITH THE MANUFACTURER'S GUIDE LINES.
- ALL TEMPORARY PAVEMENT MARKINGS SHALL BE HOT APPLIED PAVEMENT MARKINGS UNLESS OTHERWISE NOTED ON THE PLANS.

SIGNATURE BLOCK:	
DESIGNER/DRAFTER: AMW	CHECKED BY: JVS

ADA

A.DiCesare Associates, P.C.
699 Clinton Avenue
Bridgewater, CT 06604
203-696-0444
www.adicessapc.com



0 40' 80'
HORIZONTAL SCALE
1" = 40'



CONNECTICUT
DEPARTMENT OF
TRANSPORTATION

PROJECT TITLE:

REPLACEMENT OF BRIDGE NO. 05585 - INTERSTATE 91
OVER GRAPE BROOK

TOWN(S):

ENFIELD

DRAWING TITLE:

STAGE 3 MPT PLAN - 01

PROJECT NO.:

0048-0200


DRAWING NO.:

MPT-10

SHEET NO.:

05.11

LASTED SAVED BY: ADA034 FILE NAME: K:\CT_Projects\0048-0200\Traffic\Contract_Plan\60% Drawings\HW_CB_0048_0200_MPT_Stage 3.dgn
PLOTTED DATE: 7/11/2025

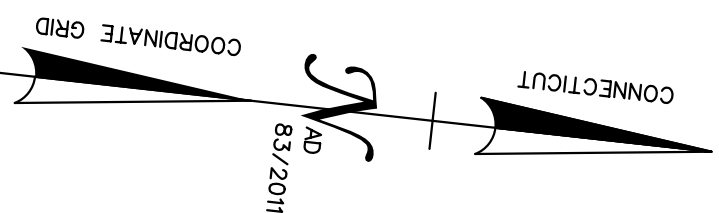

PROJECT NO.:	DRAWING NO.:
0048-0200	MPT-11
	SHEET NO.:
	05.12

REV.	DATE	REVISION DESCRIPTION


SIGNATURE BLOCK:

ADA

A.D.Cesare Associates, P.C.
690 Clinton Avenue
Bridgewater, CT 06604
203-696-0444
www.adcesareapc.com



DESIGNER/DRAFTER: AMW CHECKED BY: JVS

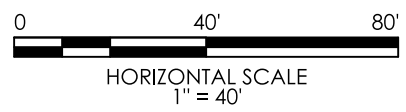

CONNECTICUT
DEPARTMENT OF
TRANSPORTATION

PROJECT TITLE:

REPLACEMENT OF BRIDGE NO. 05585 - INTERSTATE 91
OVER GRAPE BROOK

TOWN(S):

ENFIELD

DRAWING TITLE:

STAGE 3 MPT PLAN - 03

PROJECT NO.:

0048-0200


DRAWING NO.:

MPT-12

SHEET NO.:

05.13

MATCH MARK - SEE DRAWING NO. MPT-11

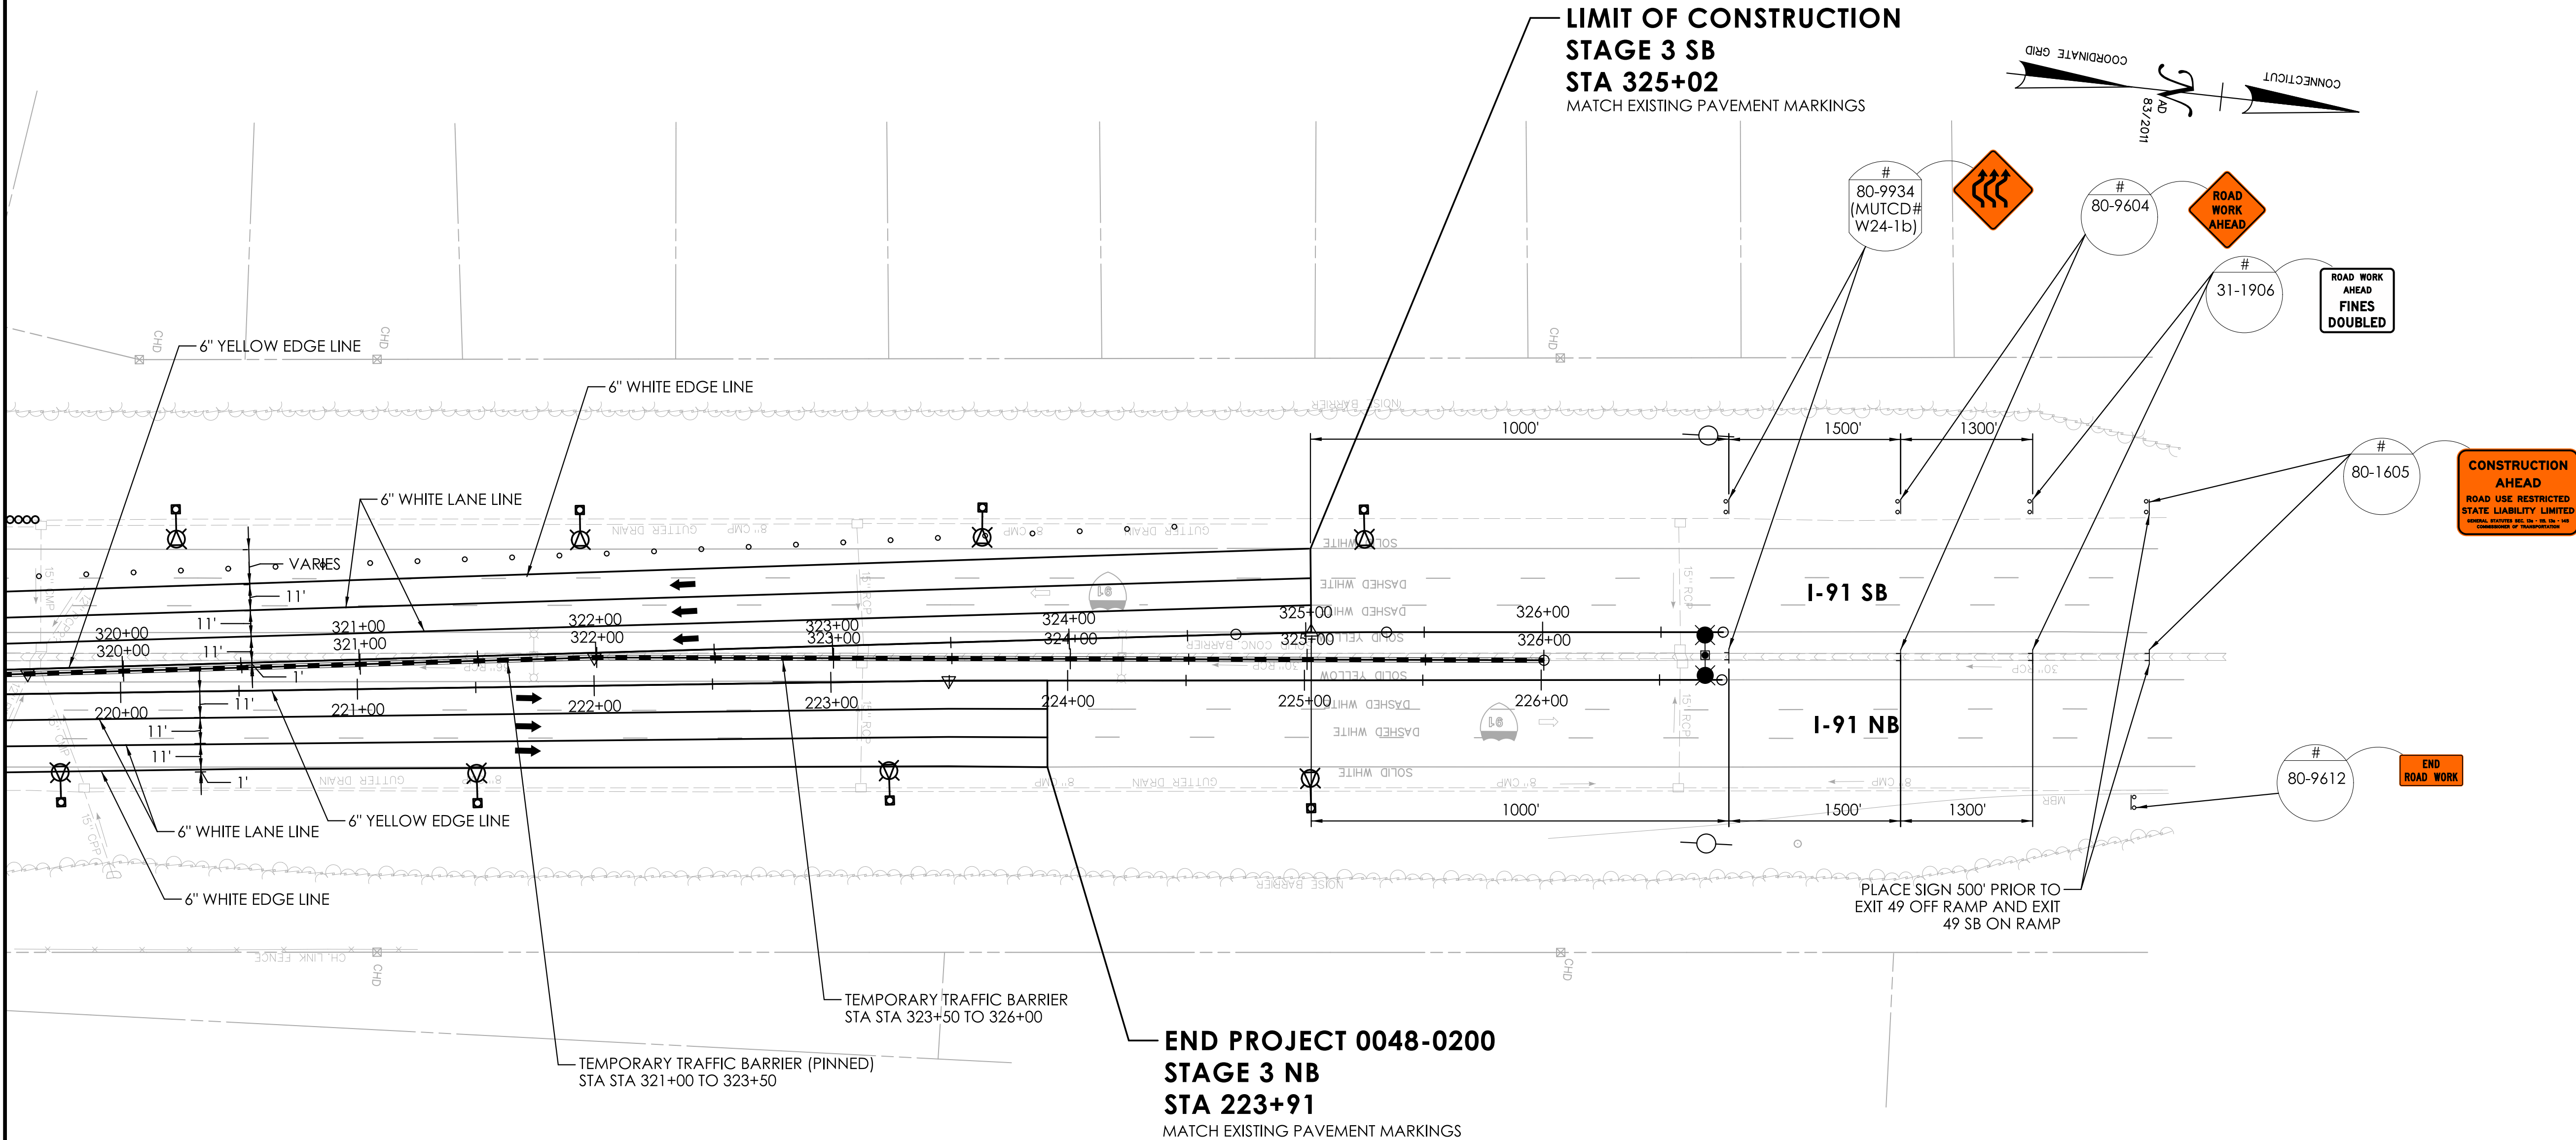

LEGEND

- CONSTRUCTION WORK AREA
- TEMPORARY SAND BARRELS - 70 MPH
- TEMPORARY TRAFFIC BARRIER
- DIRECTION OF TRAFFIC
- DOUBLE POST SIGN
- MEDIAN MOUNTED SIGN

REV.	DATE	REVISION DESCRIPTION


SIGNATURE BLOCK:

ADA

A.DiCesare Associates, P.C.
699 Clinton Avenue
Bridgewater, CT 06604
203-696-0444
www.adicassocpc.com



DESIGNER/DRAFTER: AMW
CHECKED BY: JVS

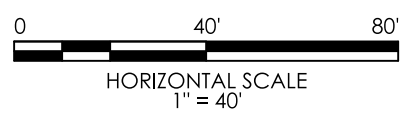

CONNECTICUT
DEPARTMENT OF
TRANSPORTATION

PROJECT TITLE:
**REPLACEMENT OF BRIDGE NO. 05585 - INTERSTATE 91
OVER GRAPE BROOK**


TOWN(S):
ENFIELD

DRAWING TITLE:
**POST STAGE MPT PLAN -
02**

PROJECT NO.:
0048-0200

DRAWING NO.:
MPT-14
SHEET NO.: 05.15

MATCH MARK - SEE DRAWING NO. MPT-13

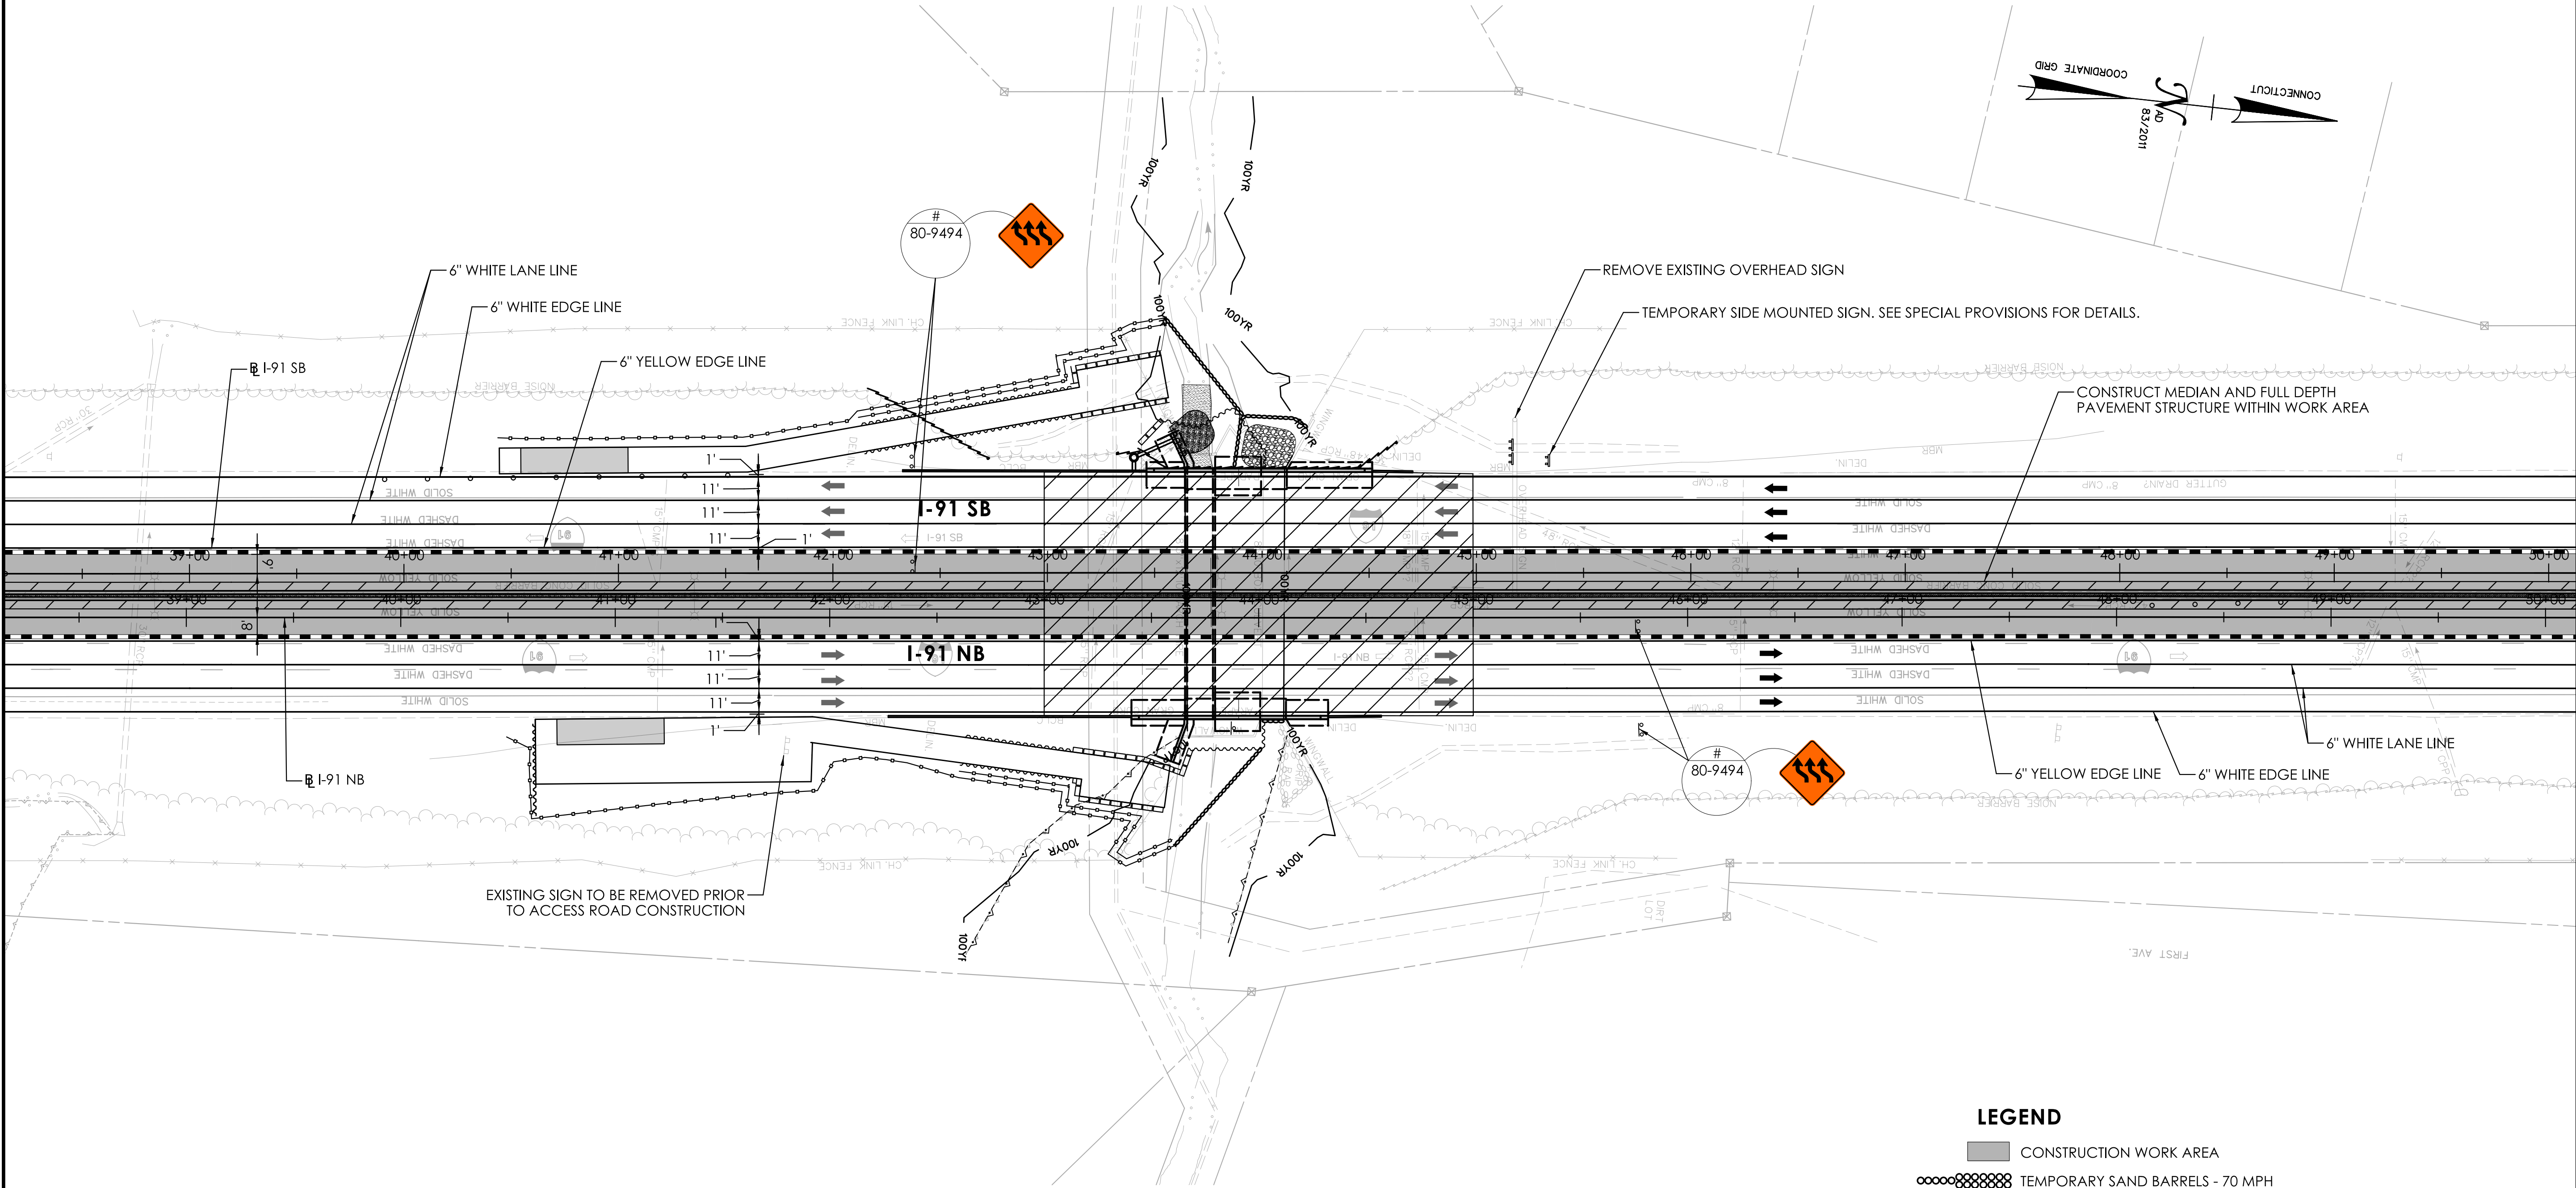


LEGEND

- CONSTRUCTION WORK AREA
- TEMPORARY SAND BARRELS - 70 MPH
- TEMPORARY TRAFFIC BARRIER
- DIRECTION OF TRAFFIC
- DOUBLE POST SIGN
- MEDIAN MOUNTED SIGN
- TRAFFIC DRUM

MATCH MARK - SEE DRAWING NO. MPT-15

REV.	DATE	REVISION DESCRIPTION

MATCH MARK - SEE DRAWING NO. MPT-14

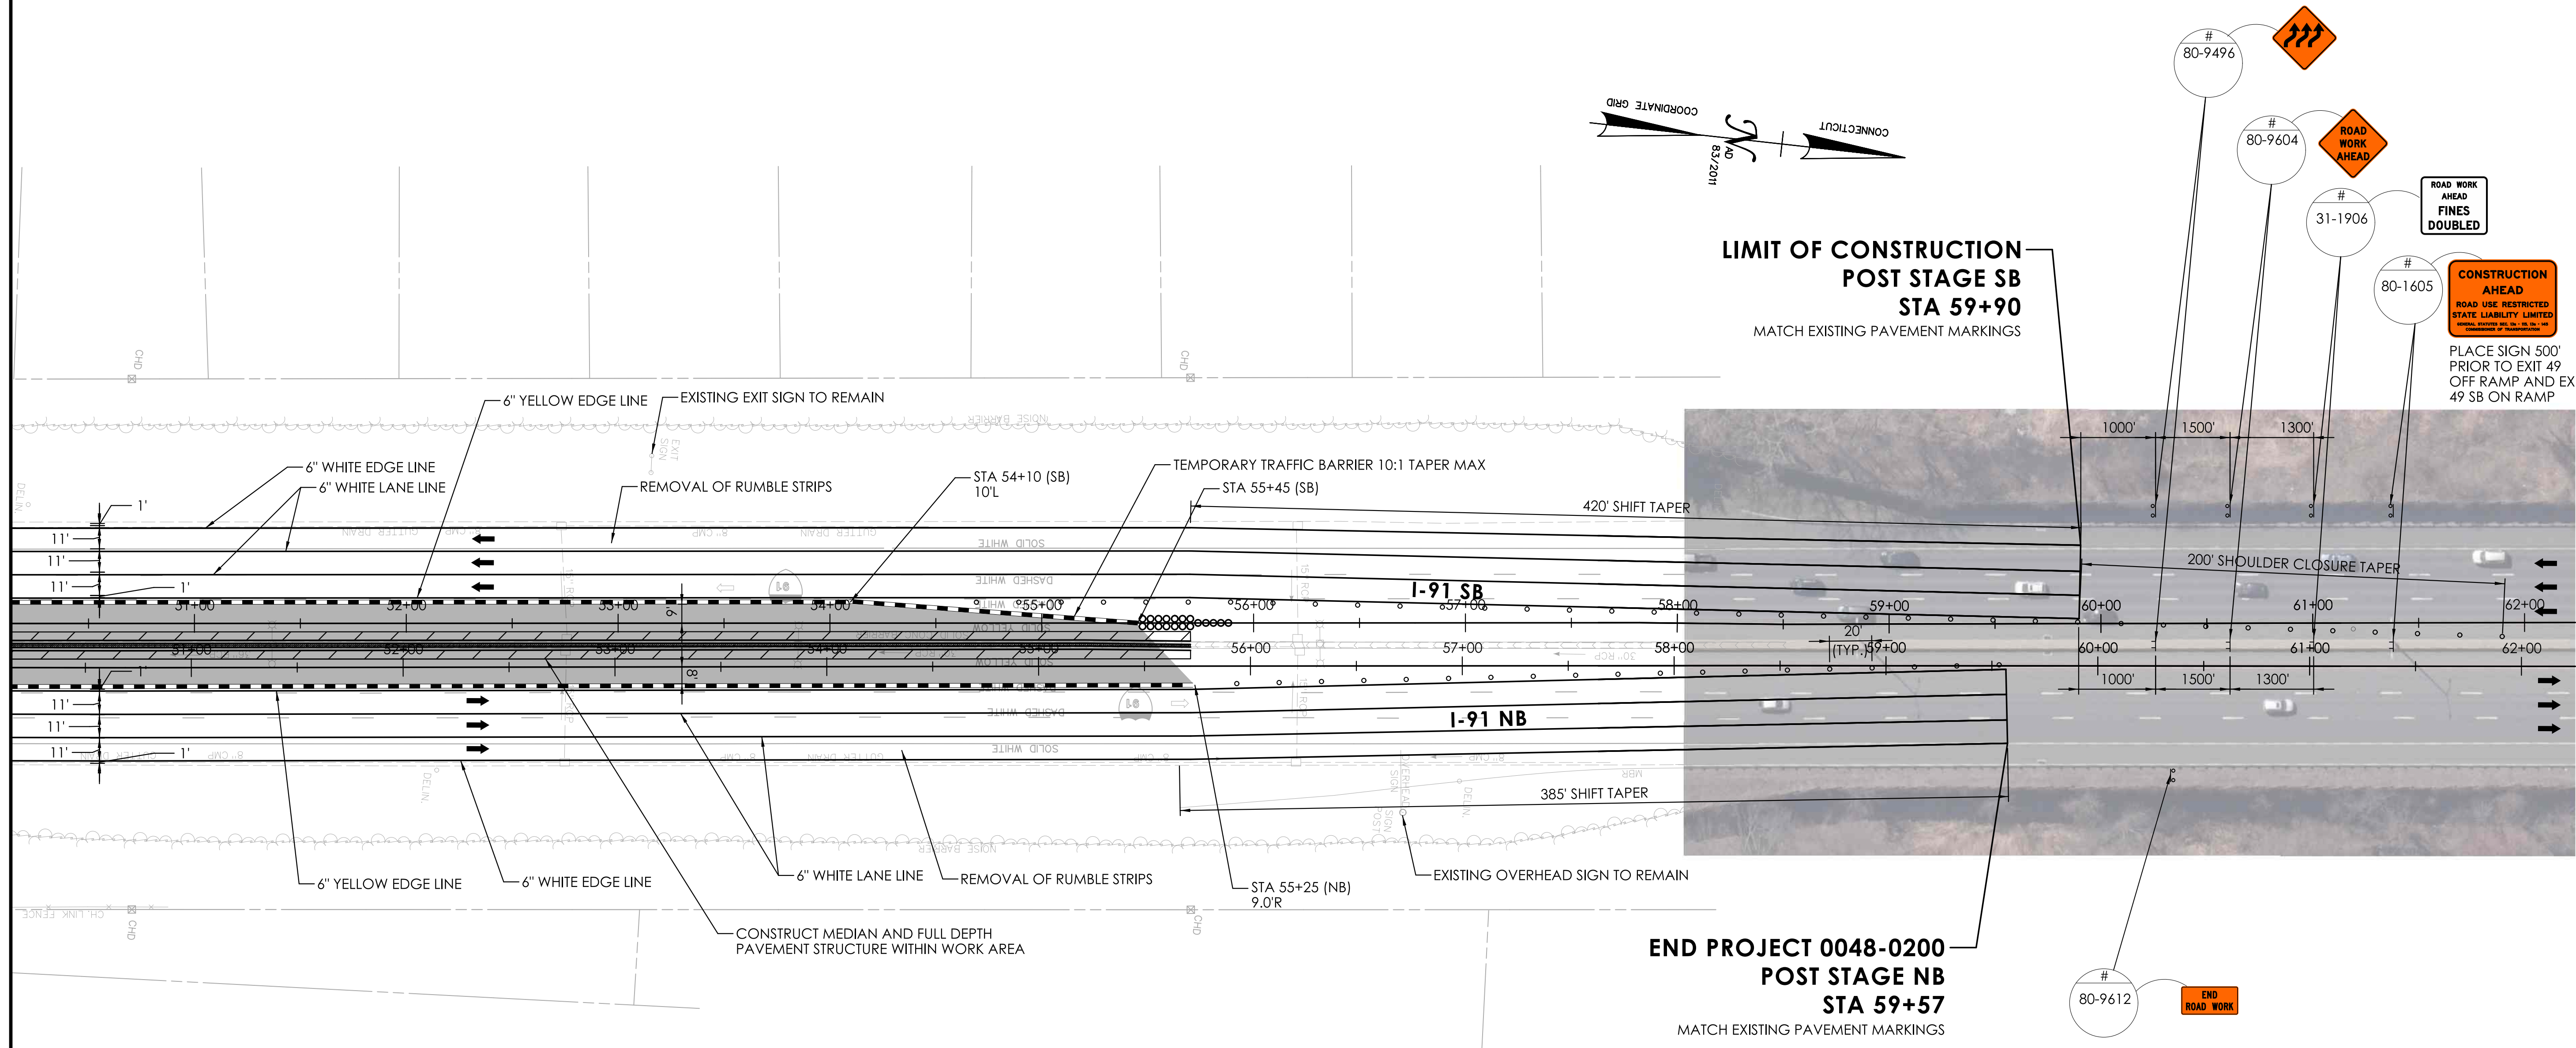

**LIMIT OF CONSTRUCTION
POST STAGE SB
STA 59+90**
MATCH EXISTING PAVEMENT MARKINGS

**END PROJECT 0048-0200
POST STAGE NB
STA 59+57**
MATCH EXISTING PAVEMENT MARKINGS


LEGEND

- CONSTRUCTION WORK AREA
- TEMPORARY SAND BARRELS - 70 MPH
- TEMPORARY TRAFFIC BARRIER
- DIRECTION OF TRAFFIC
- DOUBLE POST SIGN
- MEDIAN MOUNTED SIGN
- TRAFFIC DRUM

SIGNATURE BLOCK:

DESIGNER/DRAFTER: AMW CHECKED BY: JVS

ADA A.DiCesare Associates, P.C.
699 Clinton Avenue
Bridgewater, CT 06604
203-696-0444
www.adicessampc.com

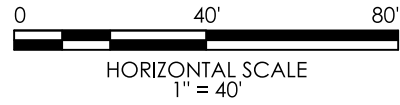

CONNECTICUT
DEPARTMENT OF
TRANSPORTATION

PROJECT TITLE:
**REPLACEMENT OF BRIDGE NO. 05585 - INTERSTATE 91
OVER GRAPE BROOK**

TOWN(S):
ENFIELD

DRAWING TITLE:
**POST STAGE MPT PLAN -
03**

PROJECT NO.:
0048-0200

DRAWING NO.:
MPT-15
SHEET NO.: 05.16

REV.	DATE	REVISION DESCRIPTION


SIGNATURE BLOCK:

ADA

A.DiCesare Associates, P.C.
699 Clinton Avenue
Bridgewater, CT 06604
203-696-0444
www.adicesarempc.com



DESIGNER/DRAFTER: AMW CHECKED BY: JVS

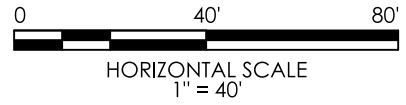

CONNECTICUT
DEPARTMENT OF
TRANSPORTATION

PROJECT TITLE:

REPLACEMENT OF BRIDGE NO. 05585 - INTERSTATE 91
OVER GRAPE BROOK

TOWN(S):

ENFIELD

DRAWING TITLE:

SIGNING AND PAVEMENT
MARKINGS PLAN - 2

PROJECT NO.:


0048-0200

DRAWING NO.:

SPM-02

SHEET NO.:

05.18

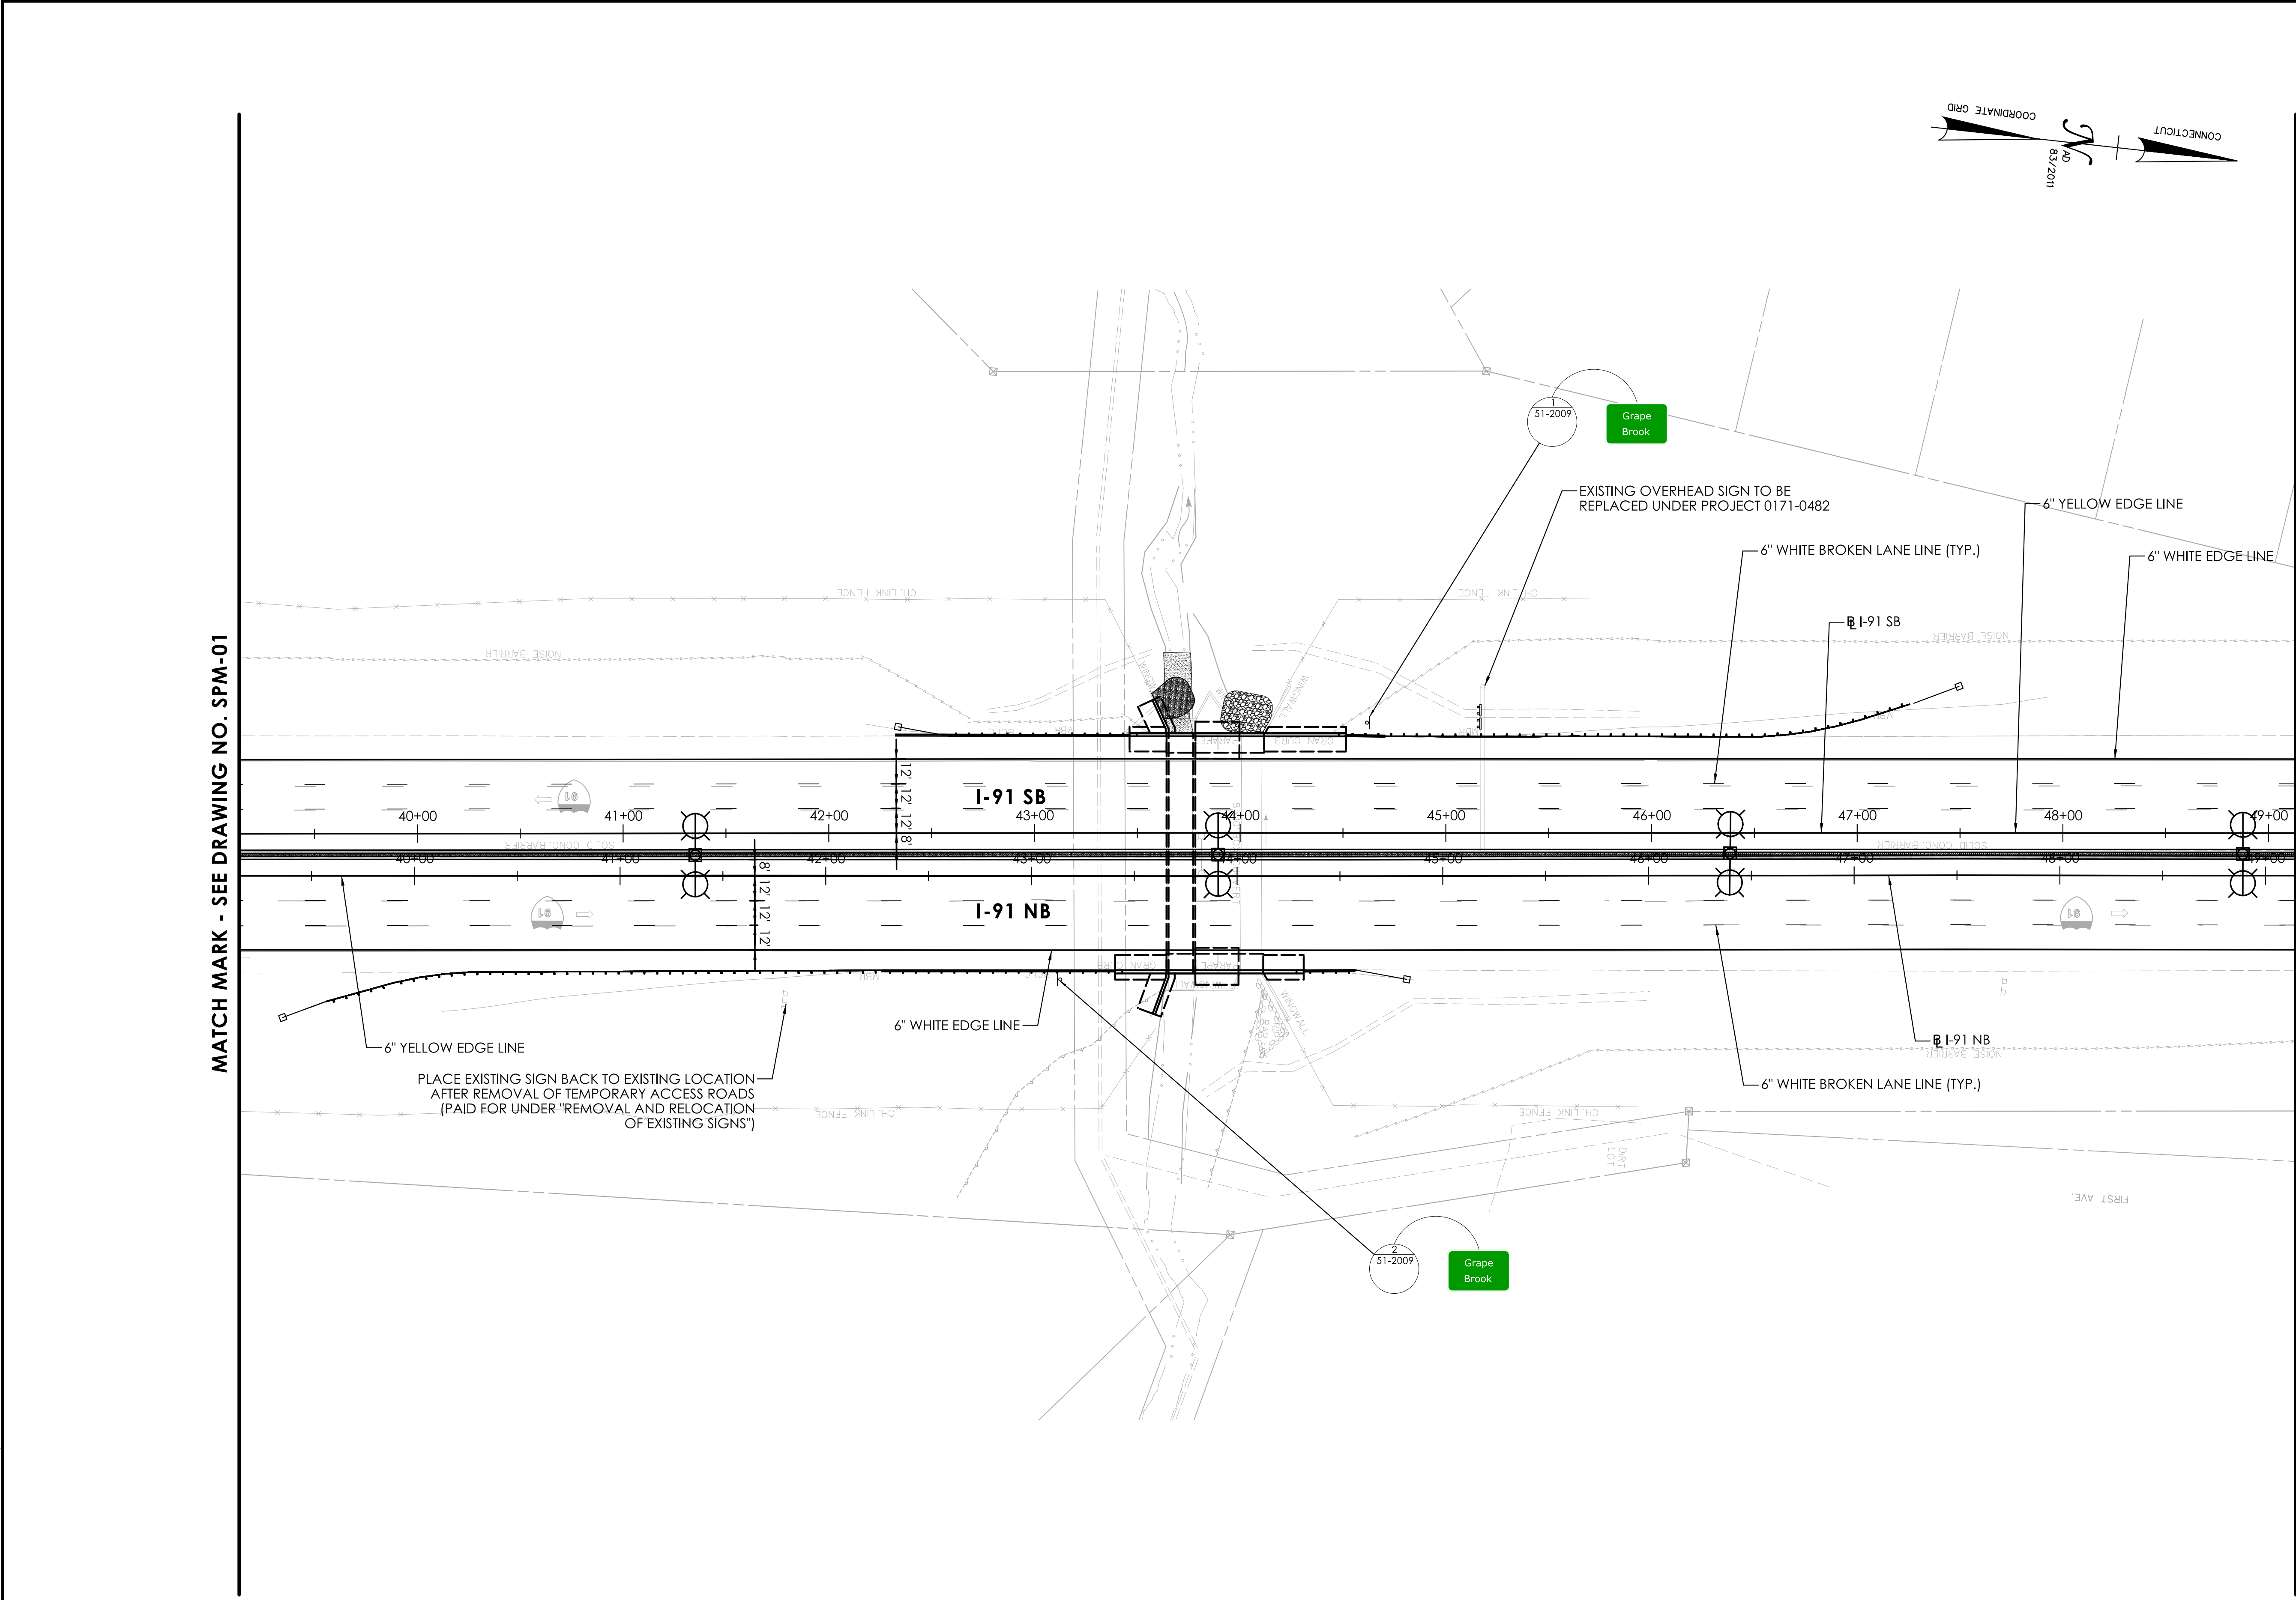

MATCH MARK - SEE DRAWING NO. SPM-01

MATCH MARK - SEE DRAWING NO. SPM-03


REV.	DATE	REVISION DESCRIPTION

SIGNATURE BLOCK:

ADA

A.Dicastro Associates, P.C.
699 Clinton Avenue
Bridgeport, CT 06604
203-696-0444
www.adicastroapc.com

DESIGNER/DRAFTER: AMW CHECKED BY: JVS

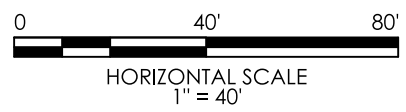

CONNECTICUT
DEPARTMENT OF
TRANSPORTATION

PROJECT TITLE:
**REPLACEMENT OF BRIDGE NO. 05585 - INTERSTATE 91
OVER GRAPE BROOK**

TOWN(S):
ENFIELD

DRAWING TITLE:
**SIGNING AND PAVEMENT
MARKINGS PLAN - 3**

PROJECT NO.:
0048-0200

DRAWING NO.:
SPM-03
SHEET NO.: 05.19

MATCH MARK - SEE DRAWING NO. SPM-02

