


EASEMENT IN FAVOR OF
THE STATE OF CONNECTICUT
DEPARTMENT OF TRANSPORTATION
VOL. 3398 PG. 299
SCHEDULE B - NO. 42

40-200 NUTMEG LANE
N/F
ANSONIA ACQUISITIONS I LLC.

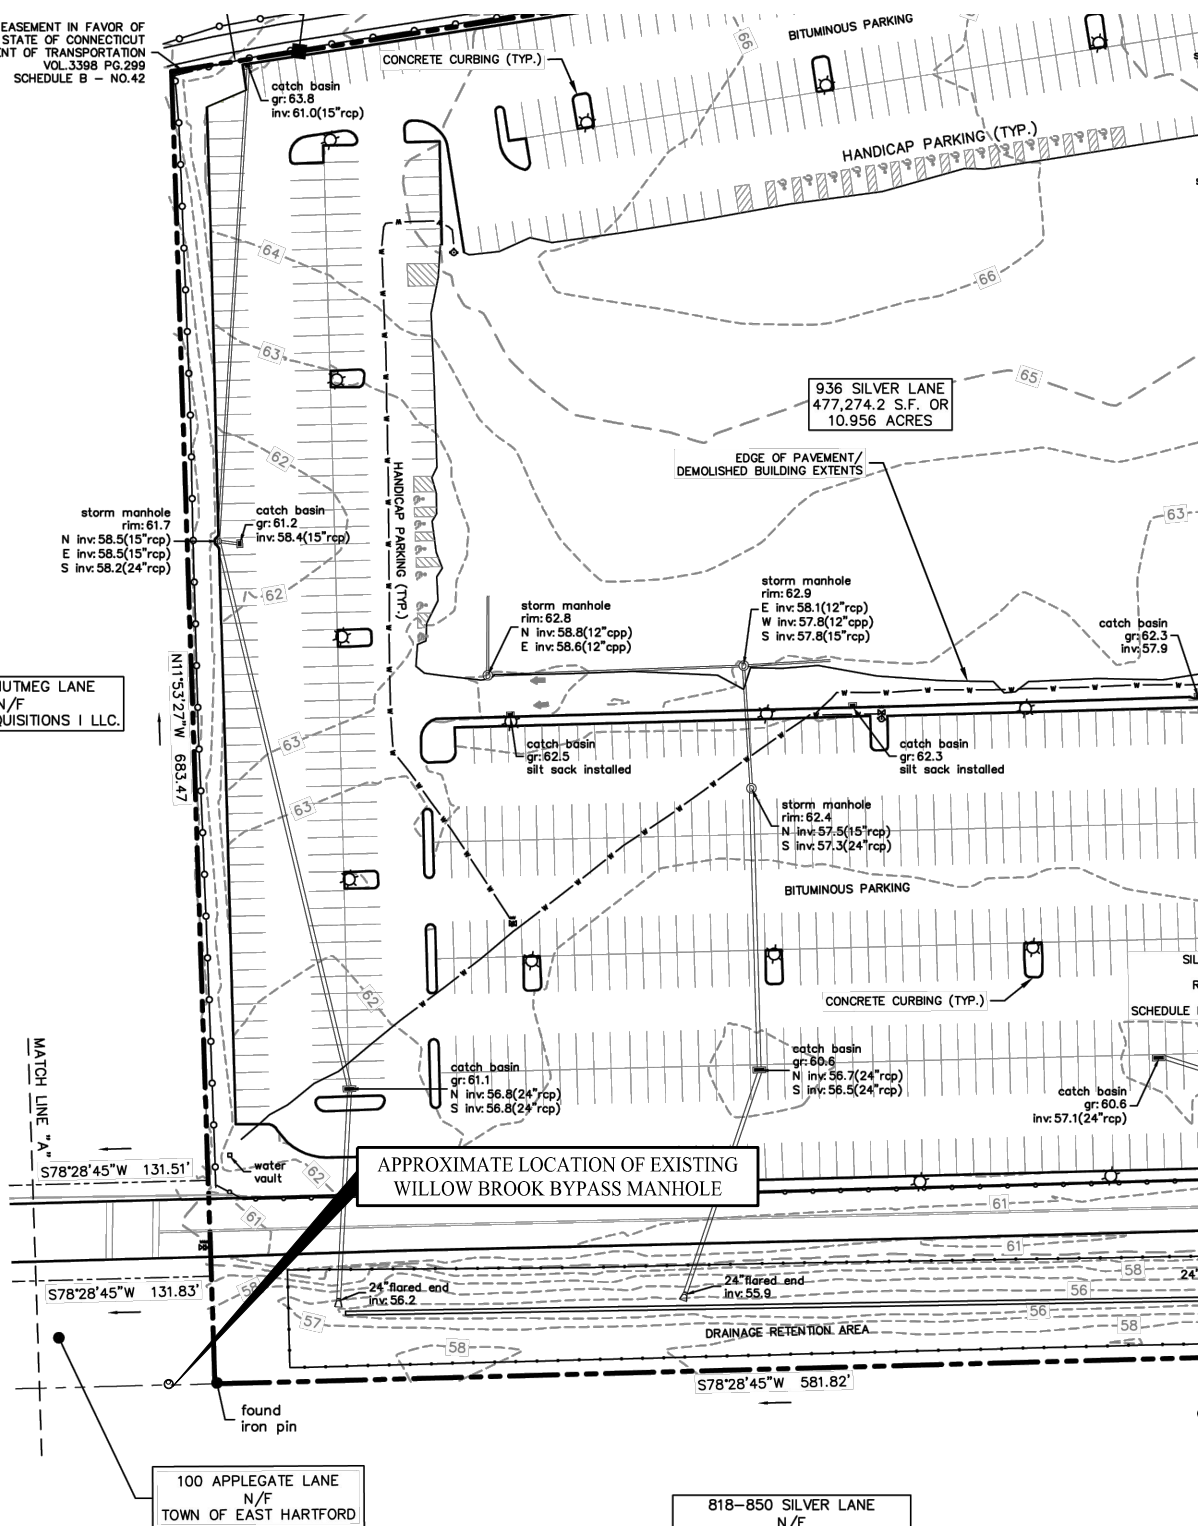

501 Main Street, Monroe, CT 06468
T: (203) 880-5455 F: (203) 880-9695

DEWATERING DISCHARGE MAP

SILVER LANE
EAST HARTFORD, CONNECTICUT

Project #:	2010501
Plan Date:	12/18/25
Scale:	1" = 100'
Figure:	1