



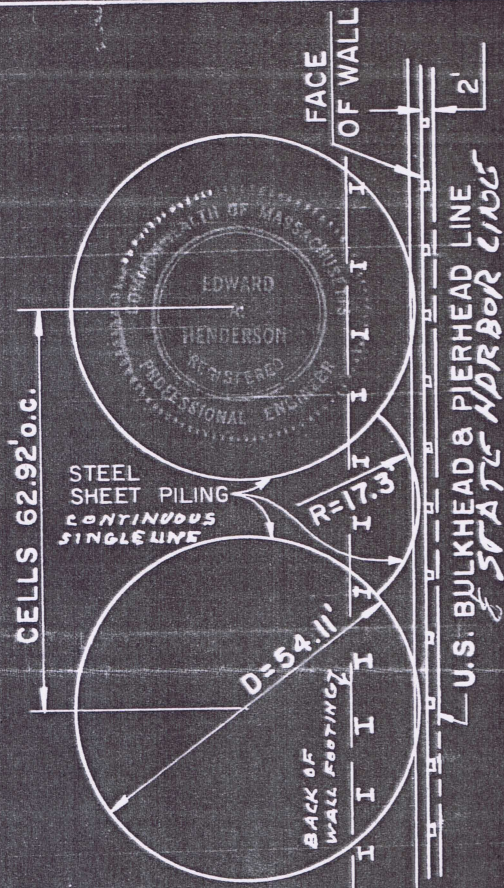


TYPICAL CELL PLAN

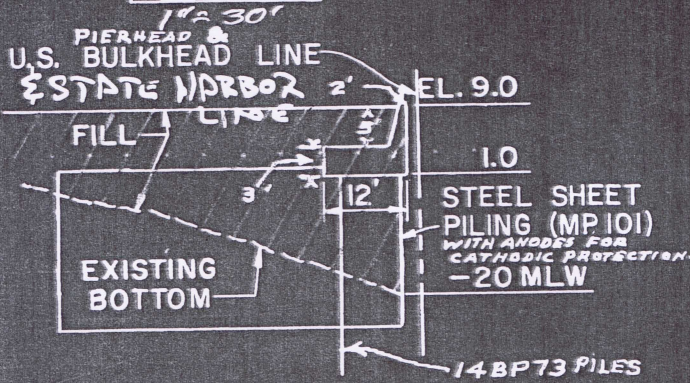


SECTION A-A

20' DRAFT

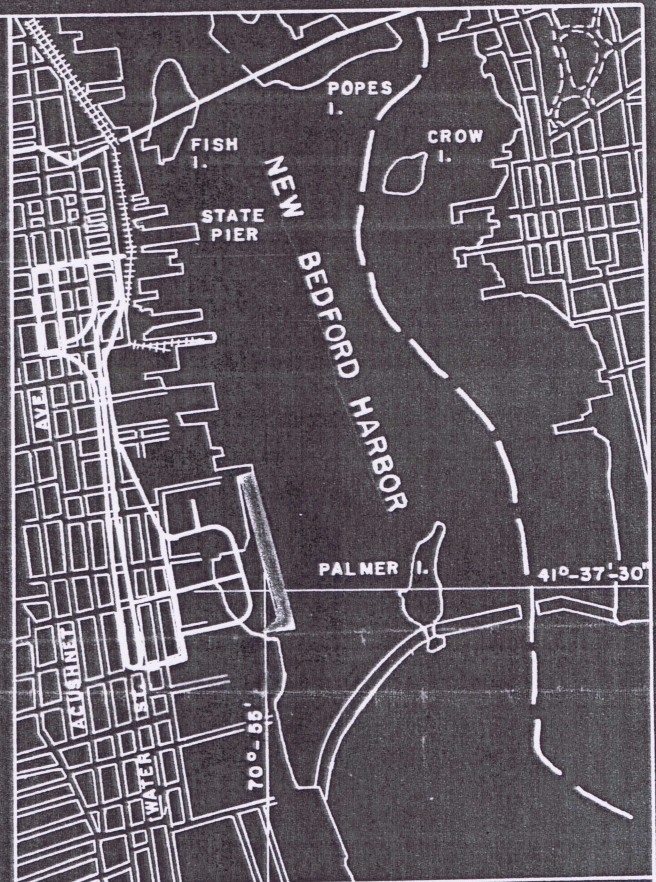

FROM U.S. GEOL. SURVEY  
NEW BEDFORD NORTH & SOUTH QUAD.

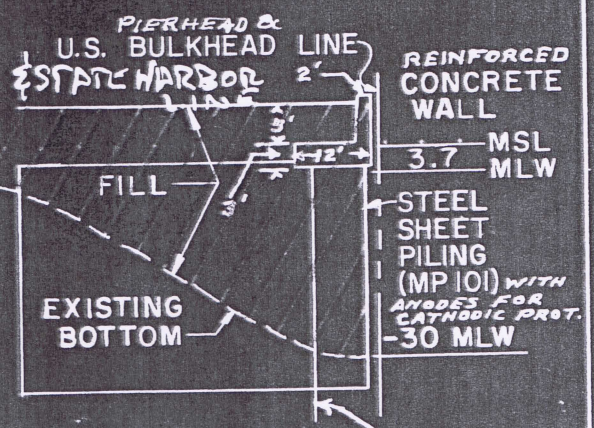

SECTION B-B

30' DRAFT

PLAN TO ACCOMPANY PETITION  
OF  
NEW BEDFORD  
REDEVELOPMENT AUTHORITY  
TO BUILD SHEET PILE & CONCRETE  
BULKHEAD, & FILL  
IN


NEW BEDFORD HARBOR  
NEW BEDFORD

SHEET 1 OF 2


MARCH, 1969

LICENSE PLAN NO. 5579  
APPROVED BY DEPARTMENT OF PUBLIC WORKS OF  
MASSACHUSETTS JULY 23, 1969  
COMMISSIONER - DEPT.  
OF PUBLIC WORKS

ASSOCIATE  
COMMISSIONERS

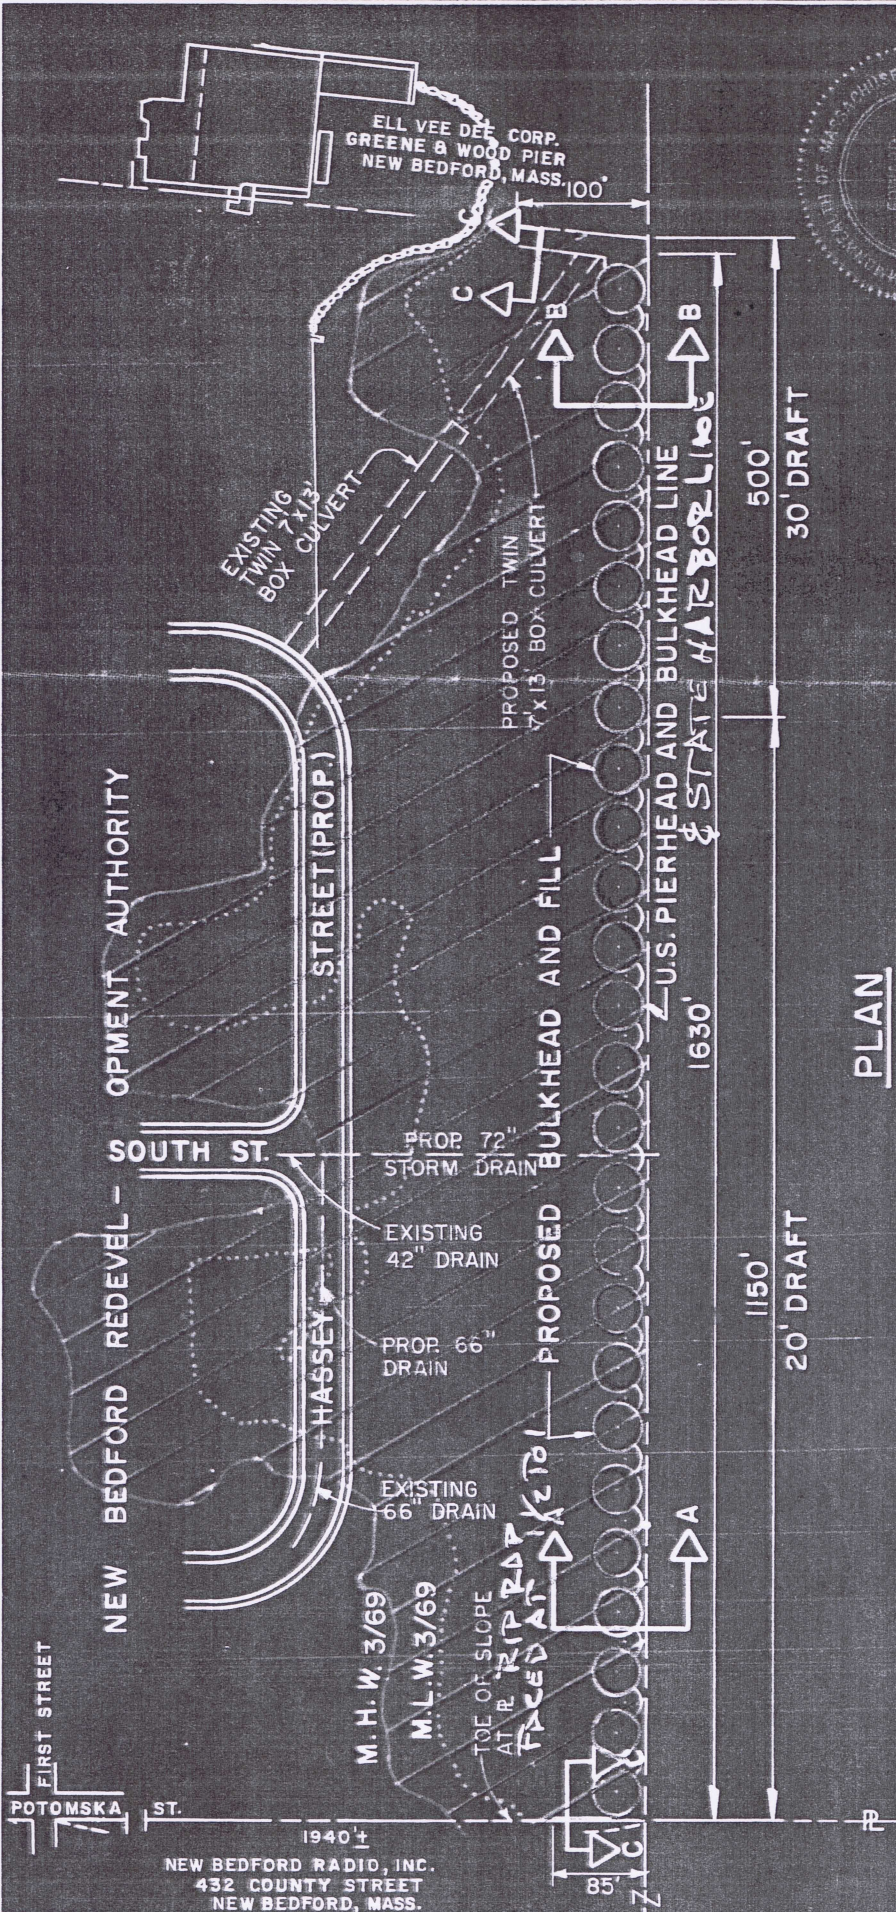

**PLAN**

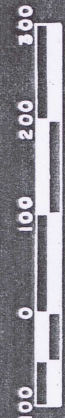



PLAN TO ACCOMPANY PETITION

OF

**NEW BEDFORD  
REDEVELOPMENT AUTHORITY  
TO BUILD SHEET PILE & CONCRETE  
BULKHEAD, & FILL  
IN**

**NEW BEDFORD HARBOR  
NEW BEDFORD**

**SHEET 2 OF 2 MARCH 1969**

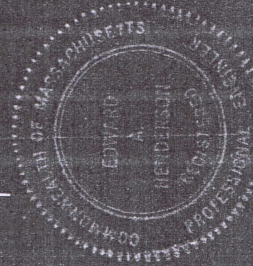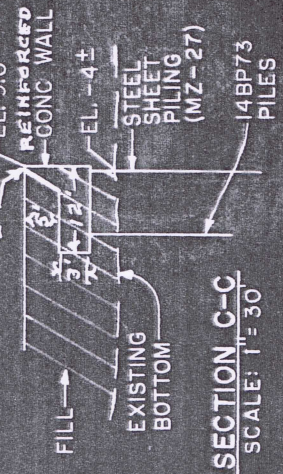

**LICENSE PLAN NO. 5579  
APPROVED BY DEPARTMENT OF PUBLIC WORKS  
JULY 23, 1969**

NEW BEDFORD RADIO, INC.  
432 COUNTY STREET  
NEW BEDFORD, MASS.