


TOWN OF ROXBURY, CT.

Plans For

REPLACEMENT OF BRIDGE NO. 05068 WELLER'S BRIDGE ROAD OVER SHEPAUG RIVER



ROXBURY
CONNECTICUT

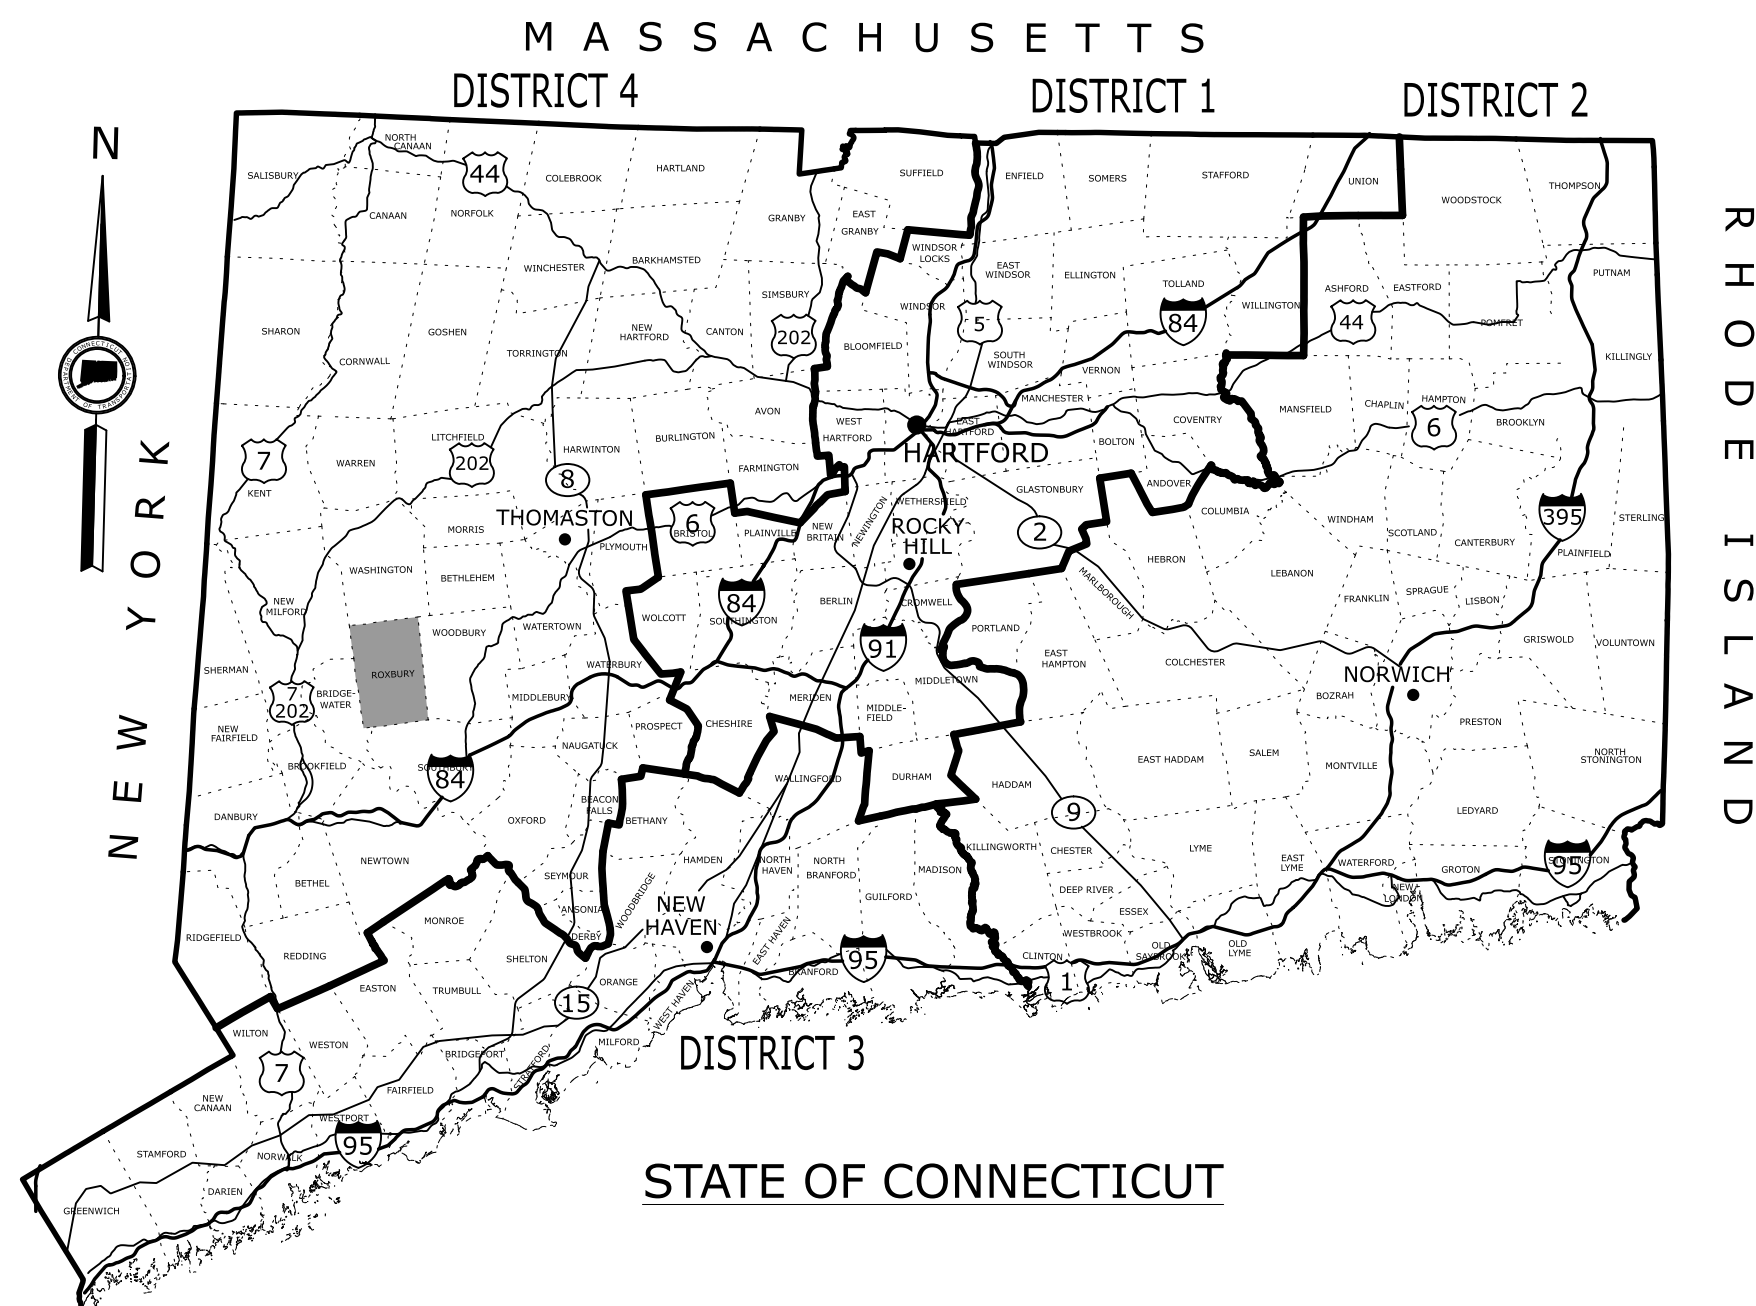

GENERAL NOTES:

1. FEDERAL AID PROJECT NO. 6119(006)
2. CONSTRUCTION SPECIFICATIONS:
Connecticut Department of Transportation, Standard Specifications
for Roads, Bridges, Facilities and Incidental Construction, Form 819 dated 2024
with Supplements dated January 2025;
and Special Provisions
3. 400 FOOT GRID BASED ON CONNECTICUT COORDINATE
SYSTEM N.A.D. 1983
4. VERTICAL DATUM BASED ON NAVD 1988
5. Surveyed By: CTDOT DISTRICT 4 SURVEY



DISCLAIMER:

IT IS THE RESPONSIBILITY OF EACH BIDDER AND ALL OTHER INTERESTED
PARTIES TO OBTAIN ALL BIDDING RELATED INFORMATION AND DOCUMENTS
FROM OFFICIAL SOURCES WITHIN THE DEPARTMENT.

PERSONS AND/OR ENTITIES WHICH REPRODUCE AND/OR MAKE SUCH INFORMATION
AVAILABLE BY ANY MEANS ARE NOT AUTHORIZED BY THE DEPARTMENT TO DO SO AND
MAY BE LIABLE FOR CLAIMS RESULTING FROM THE DISSEMINATION OF UNOFFICIAL,
INCOMPLETE AND/OR INACCURATE INFORMATION.

ROAD	MAINTENANCE RESPONSIBILITY	LENGTH
WELLER'S BRIDGE ROAD	TOWN	600 FEET

F.A.P. #	MAINTENANCE RESPONSIBILITY	PROJECT #
6119 (006)	TOWN	0119-0121

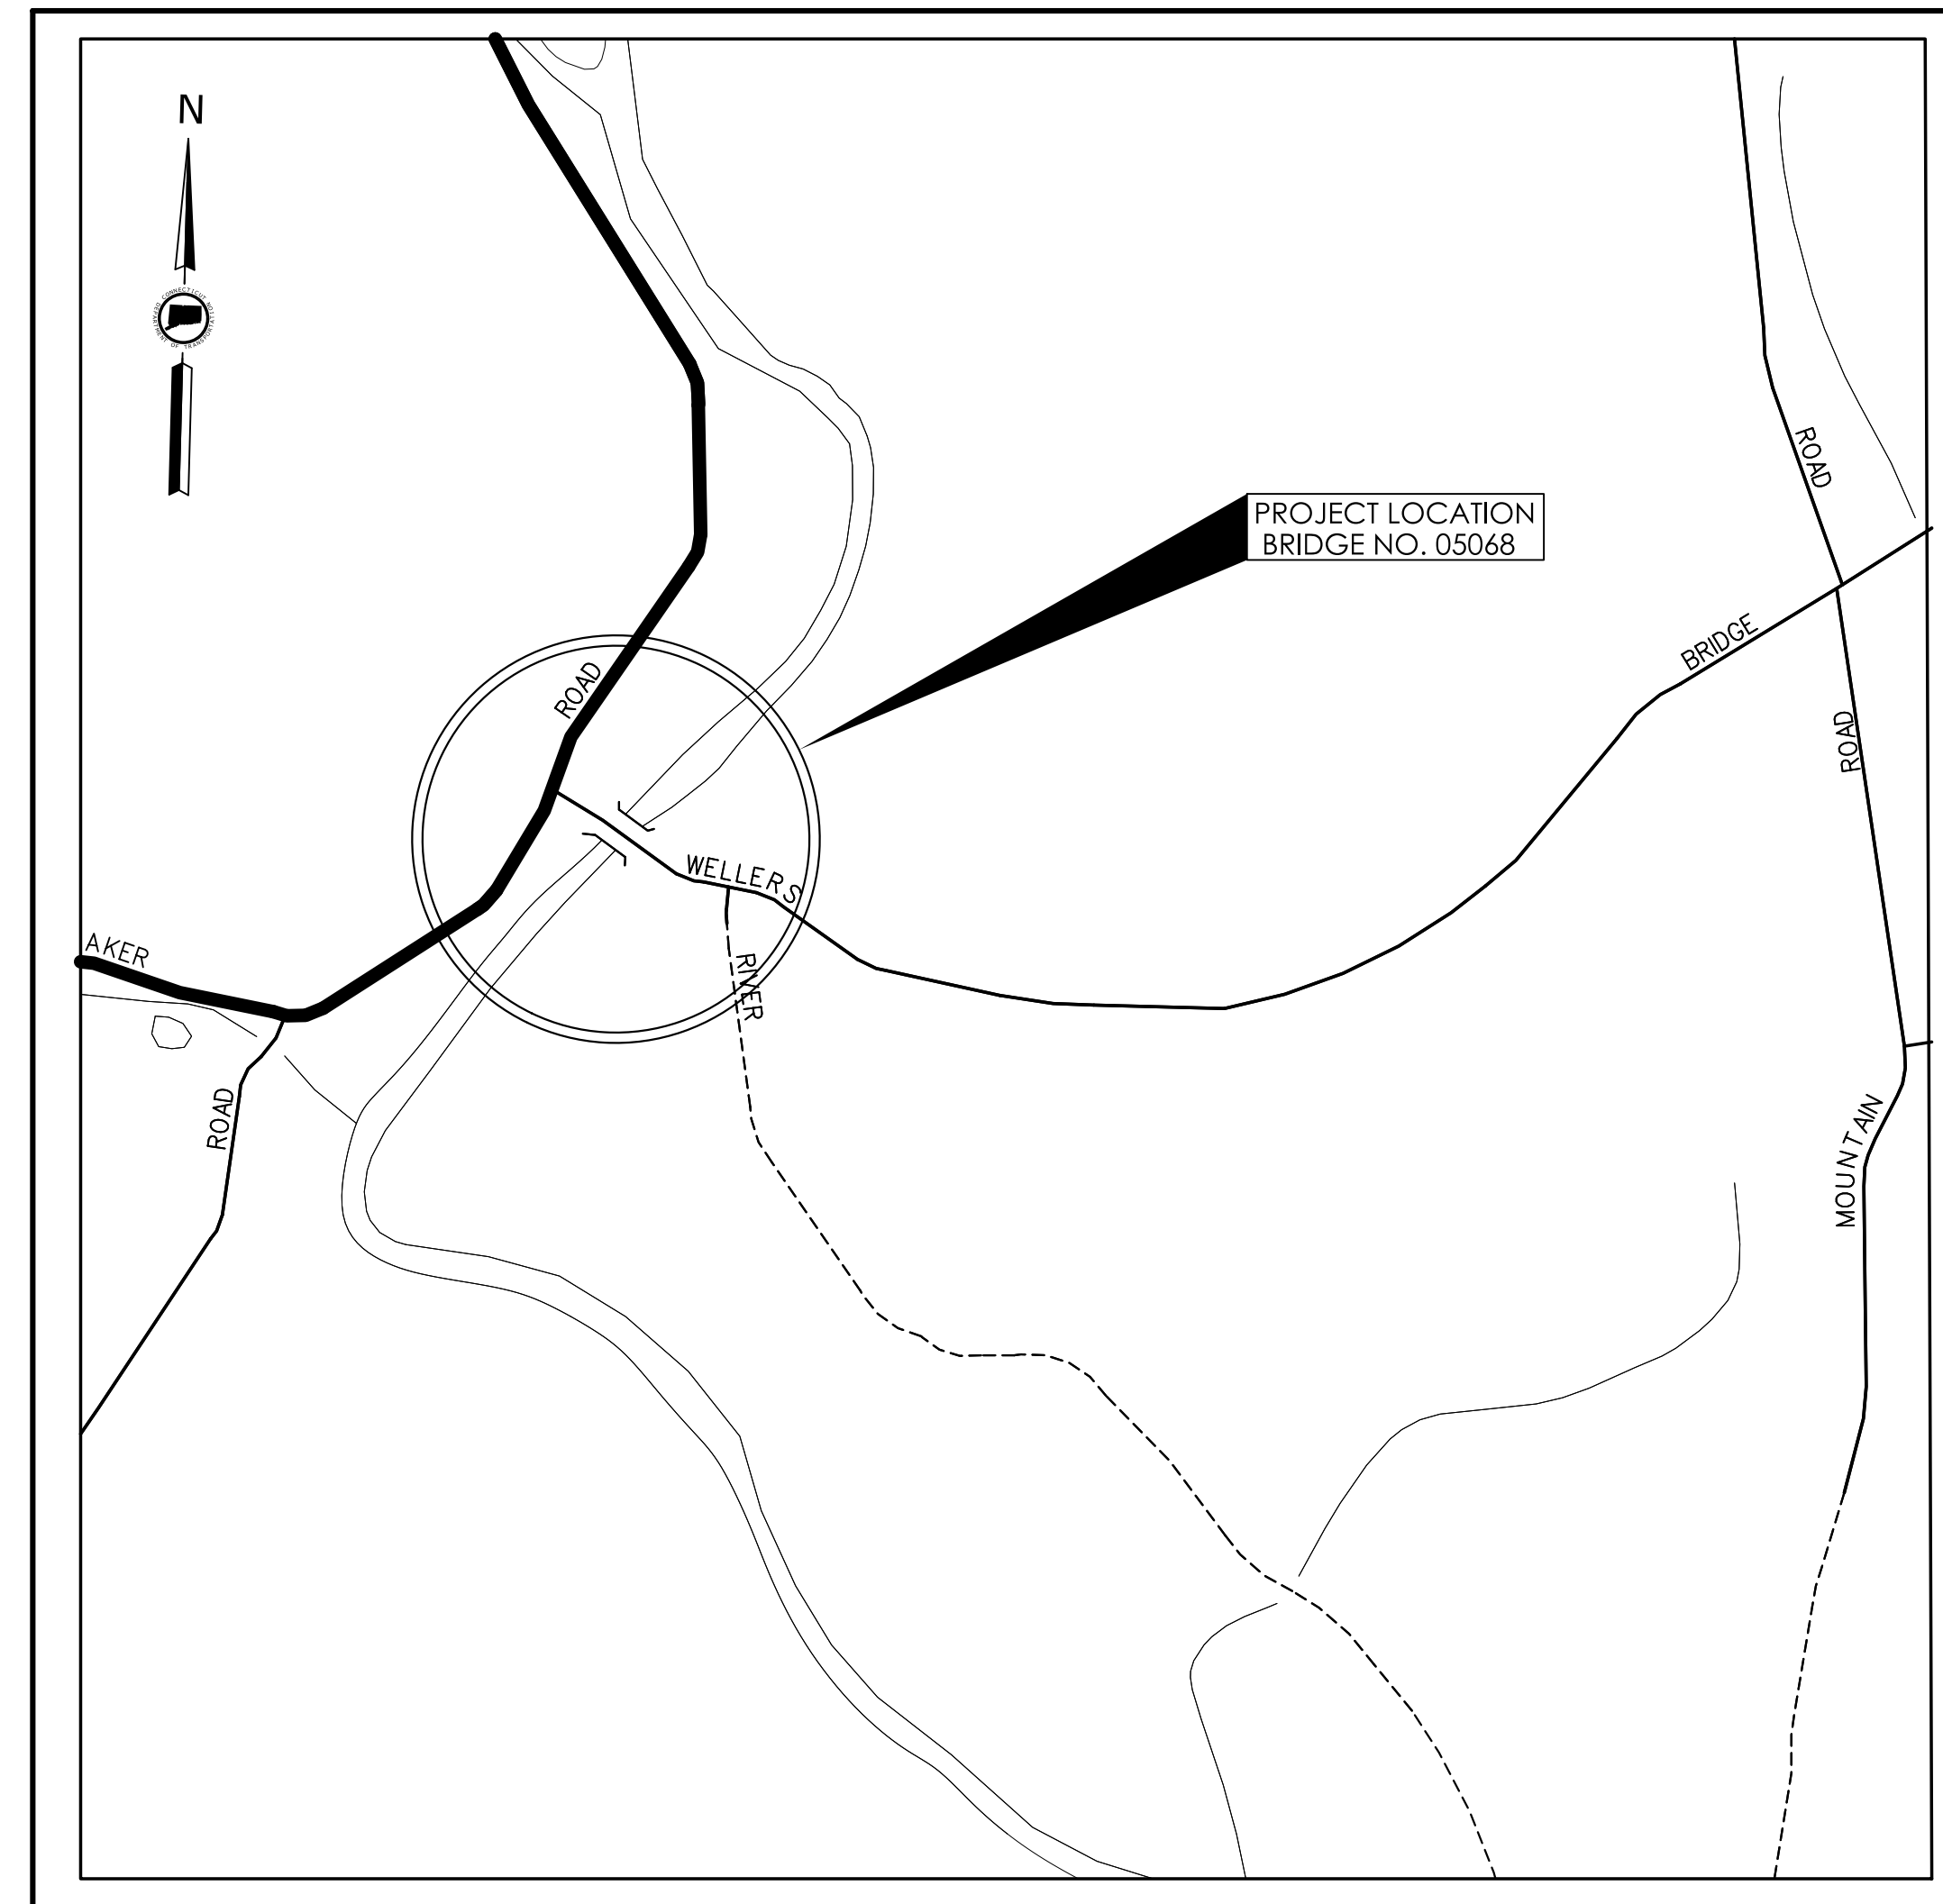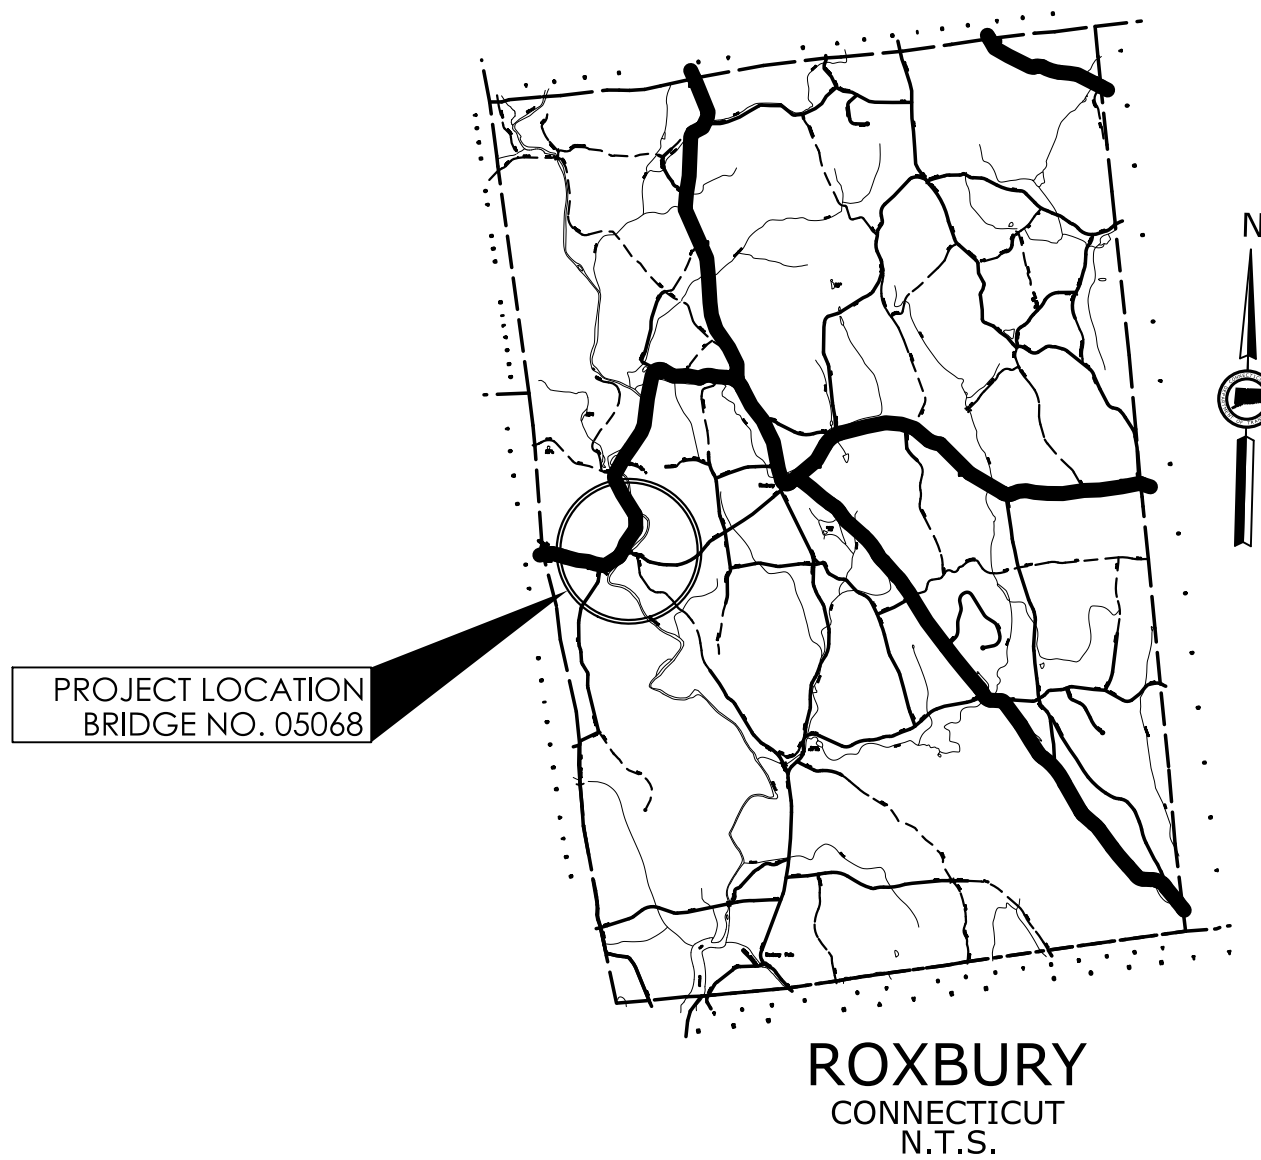

LOCATION PLAN
NOT TO SCALE

LIST OF SUBSETS

*THE INITIAL SUBSET SHEET COUNT DOES
NOT INCLUDE ADDENDUM AND CHANGE ORDERS

SUBSET NO.	SUBSET TITLE	*SUBSET SHEET COUNT
#01	GENERAL	4
#02	REVISIONS	1
#03	HIGHWAY	32
#04	STRUCTURES	40
#05	TRAFFIC	5
#06	PLANTING PLAN	2
	HIGHWAY STANDARD SHEETS	32
	TRAFFIC STANDARD SHEETS	8

ROAD (ADT)	FUNCTIONAL CLASSIFICATION	DESIGN SPEED
WELLER'S BRIDGE ROAD (5,300)	MINOR RURAL COLLECTOR	30 MPH

LIST OF DRAWINGS SUBSET 01 - GENERAL

DRAWING TITLE	DRAWING NO.
TITLE SHEET	G-1
DETAILED ESTIMATE SHEET	G-2
DETAILED ESTIMATE SHEET	G-3
DETAILED ESTIMATE SHEET	G-4

STANDARD EXISTING SURVEY CONVENTIONS
Chain Link Fence
North Arrow
Edge of Road
Concrete Pavement
Det Road
Bit. Conc. Curb
Granite Curb
Guide Rail
Concrete Median Barrier
Bit. Walk
Conc. Sidewalk
Cut Line
Fill Line
Sedimentation Control System
Swamp
Metal Beam Rail
R&B END ANCHORAGE
Pipe Fence
Board Fence
Retaining Wall
Hedge Row
Tree Line
Ledge Outcrop
Stone Wall
Shrub
Evergreen Tree
Deciduous Tree
Building
Boring
Catch Basin
Manhole
Under Ground Power Line
Over Head Power Line
Railroad Tracks
State Line
Property Line
Lot Line
Easement Line
Town Line
Highway Line
Street Line

THE DESIGN APPEARS TO CONFORM TO APPLICABLE CRITERIA. APPROVAL IS
NOT TO BE CONSTRUED TO MEAN THAT ALL ASPECTS OF THE DESIGN HAVE
BEEN PERSONALLY CHECKED BY THE UNDERSIGNED.

Plans For
REPLACEMENT OF BRIDGE NO. 05068
WELLER'S BRIDGE ROAD
OVER SHEPAUG RIVER

Town of
ROXBURY

STATE PROJECT NO.

0119-0121

DRAWING NO.
G-1
SHEET NO.
01.01

