



# CONNECTICUT DEPARTMENT OF TRANSPORTATION

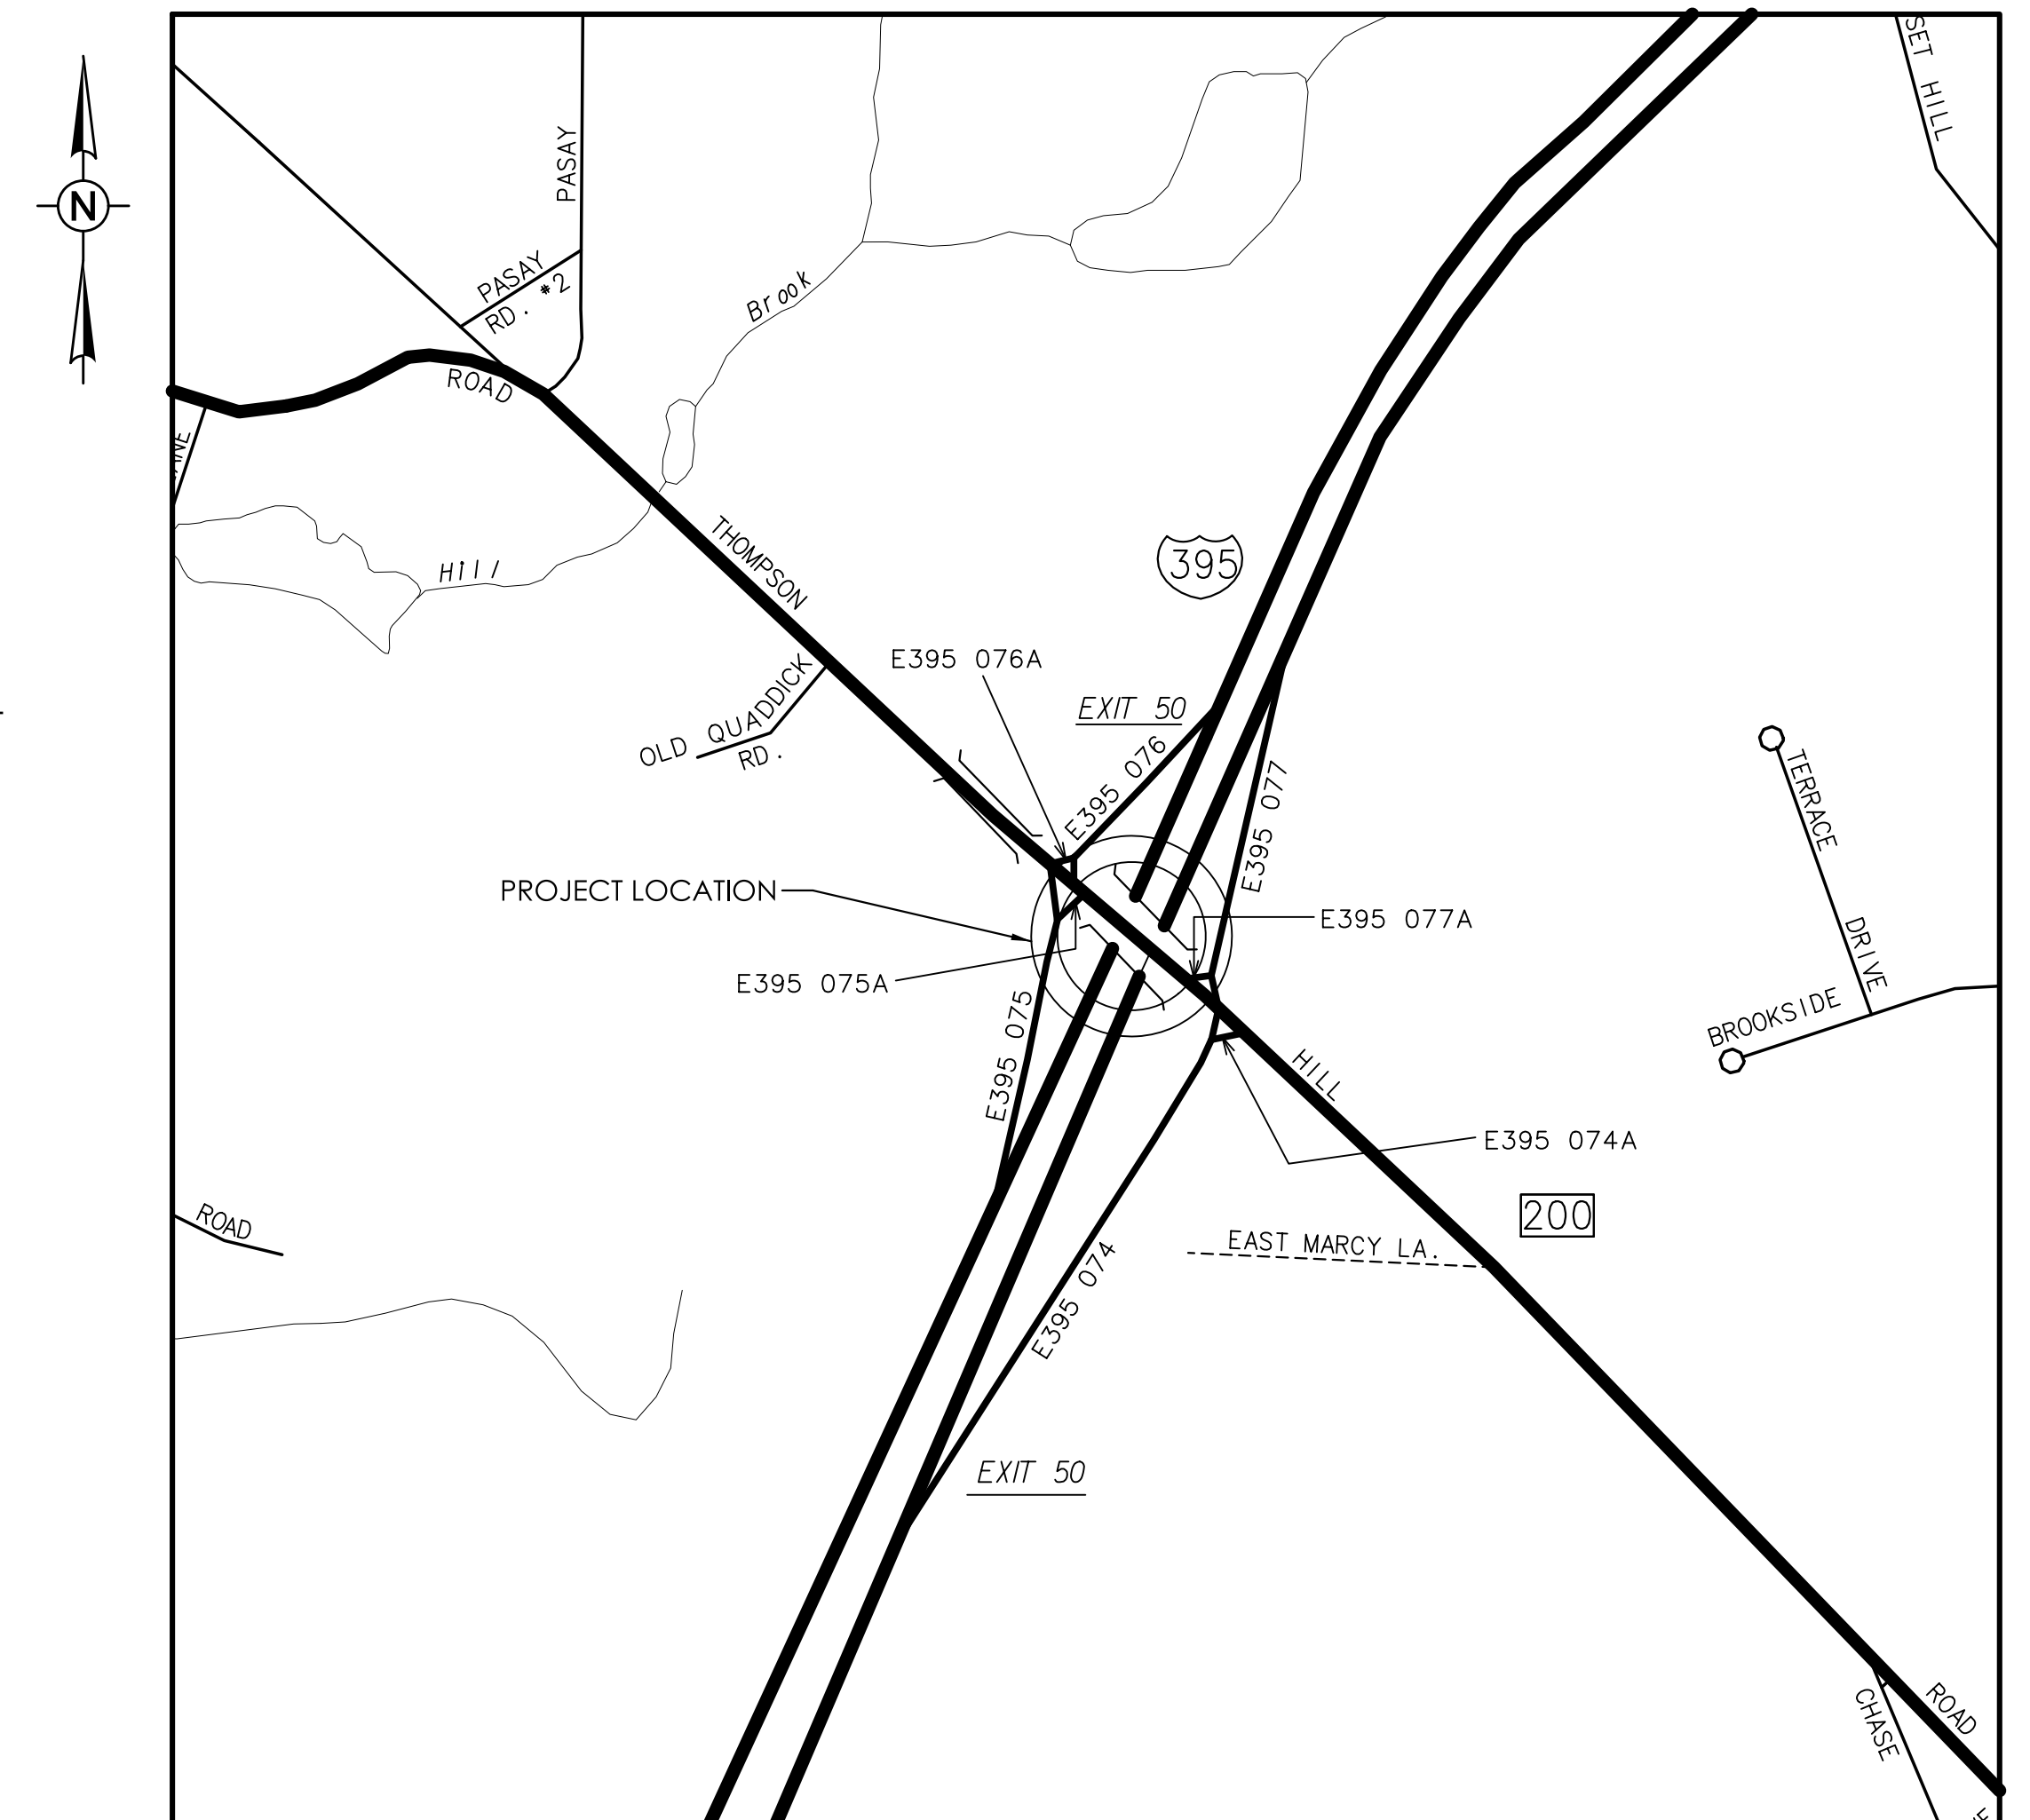

## Plans For REPLACEMENT OF BRIDGE NO. 03474 ROUTE 200 OVER INTERSTATE 395 Town of THOMPSON

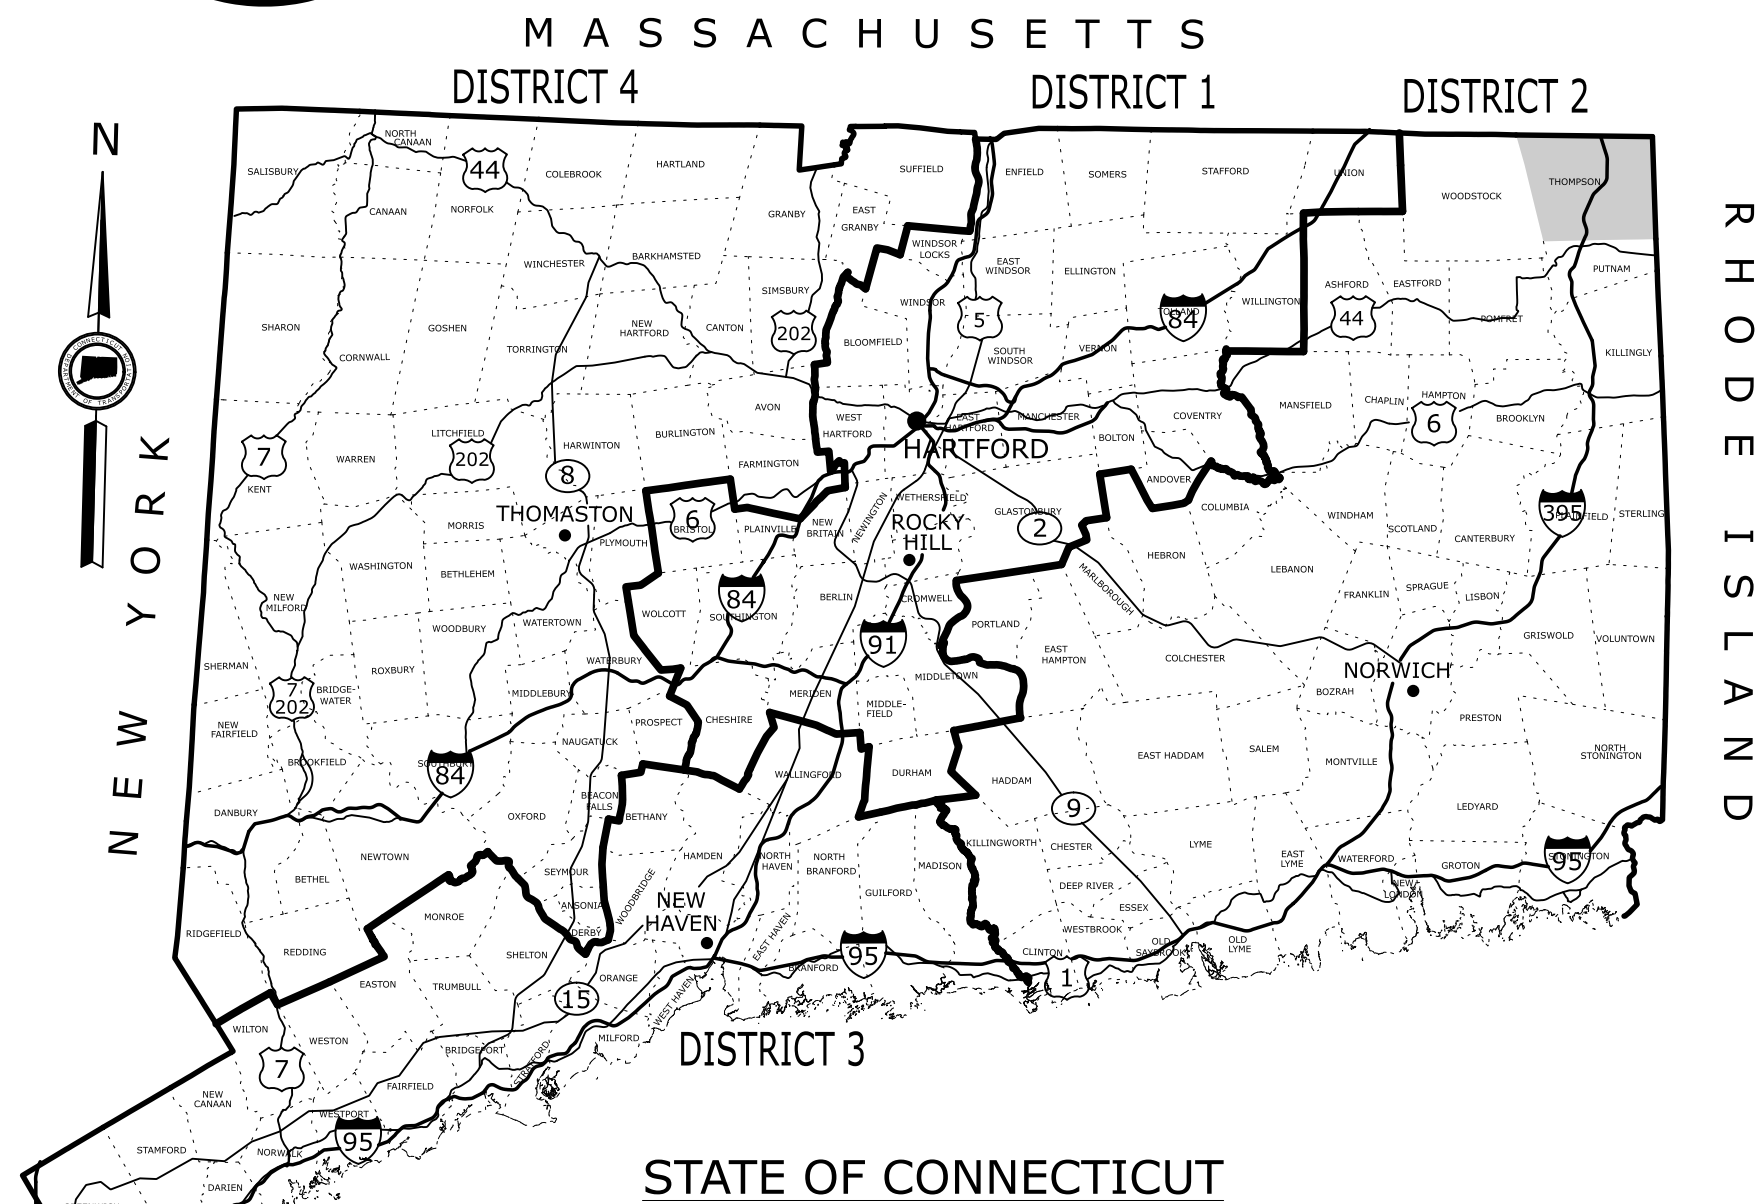

ROAD	MAINTENANCE RESPONSIBILITY	LENGTH
Route 200	STATE	668.44 FEET

F.A.P. #	MAINTENANCE RESPONSIBILITY	PROJECT #
0200(002)	STATE	0141-0158

### GENERAL NOTES:

- FEDERAL AID PROJECT NO.
- CONSTRUCTION SPECIFICATIONS:  
Connecticut Department of Transportation, Standard Specifications for Roads, Bridges, Facilities and Incidental Construction, Form 819 (2024) With July 2025 Supplements; and Special Provisions
- 400 FOOT GRID BASED ON CONNECTICUT COORDINATE SYSTEM N.A.D. 1983 (2011)
- VERTICAL DATUM BASED ON NAVD 1988
- Surveyed By: CTDOT District 2 Surveys

### DISCLAIMER:

IT IS THE RESPONSIBILITY OF EACH BIDDER AND ALL OTHER INTERESTED PARTIES TO OBTAIN ALL BIDDING RELATED INFORMATION AND DOCUMENTS FROM OFFICIAL SOURCES WITHIN THE DEPARTMENT.

PERSONS AND/OR ENTITIES WHICH REPRODUCE AND/OR MAKE SUCH INFORMATION AVAILABLE BY ANY MEANS ARE NOT AUTHORIZED BY THE DEPARTMENT TO DO SO AND MAY BE LIABLE FOR CLAIMS RESULTING FROM THE DISSEMINATION OF UNOFFICIAL, INCOMPLETE AND/OR INACCURATE INFORMATION.



LIST OF SUBSETS		
SUBSET NO.	SUBSET TITLE	*SUBSET SHEET COUNT
#01	GENERAL	3
#02	REVISIONS	1
#03	HIGHWAY	43
#04	TRAFFIC	34
#05	STRUCTURAL	32
#06	LANDSCAPE	2
#07	FIO - EXISTING BRIDGE PLANS HIGHWAY STANDARD SHEETS TRAFFIC STANDARD SHEETS	8

### DESIGN CRITERIA:

HIGHWAY CLASSIFICATION: RURAL MAJOR COLLECTOR  
DESIGN SPEED: 45 MPH  
ADT (2016): 4800 VEH/DAY

DESIGN STANDARD:  
AASHTO "A POLICY OF GEOMETRIC DESIGN OF HIGHWAYS AND STREETS, 2018"  
CONNECTICUT DEPARTMENT OF TRANSPORTATION "HIGHWAY DESIGN MANUAL, 2003"  
WITH CURRENT REVISIONS  
AASHTO "LRFD BRIDGE DESIGN SPECIFICATIONS, NINTH EDITION 2020"  
CONNECTICUT DEPARTMENT OF TRANSPORTATION "BRIDGE DESIGN MANUAL, 2003"  
WITH 2024 INTERIM REVISIONS

### LIST OF DRAWINGS SUBSET 01 - GENERAL

DRAWING TITLE	DRAWING NO.
TITLE SHEET	G-01
DETAILED ESTIMATE SHEET 1	G-02
DETAILED ESTIMATE SHEET 2	G-03

STANDARD EXISTING SURVEY CONVENTIONS		
Chain Link Fence	Riprap	Under Ground Power Line
Rustic Fence	Hedge Row	Over Head Power Line
Pipe Fence	Tree Line	Railroad Tracks
Board Fence	Ledge Outcrop	State Line
Retaining Wall	Stone Wall	Property Line
Edge of Road	Shrub	Lot Line
Concrete Pavement	Evergreen Tree	Easement Line
Det Road	Deciduous Tree	Town Line
Bl. Conc. Curb	Transmission Tower	Highway Line
Granite Curb	Building	Street Line
Guide Rail		
Concrete Median Barrier		
Bl. Walk		
Conc. Sidewalk		
Edge of Water		
Ditch		
State Wetland Limits		
State/Federal Wetland Limits		
Ordinary High Water		
OHW		
Swamp		

THE DESIGN APPEARS TO CONFORM TO APPLICABLE CRITERIA. APPROVAL IS NOT TO BE CONSTRUED TO MEAN THAT ALL ASPECTS OF THE DESIGN HAVE BEEN PERSONALLY CHECKED BY THE UNDERSIGNED.

**M** Mott MacDonald  
175 Capital Blvd  
4th Floor  
Rocky Hill, CT 06067

Plans For  
**REPLACEMENT OF  
BRIDGE NO. 03474  
ROUTE 200  
OVER  
INTERSTATE 395**  
Town of  
**THOMPSON**

STATE PROJECT NO. **0141-0158**

DRAWING NO. **G-01**  
SHEET NO. **01.01**



