



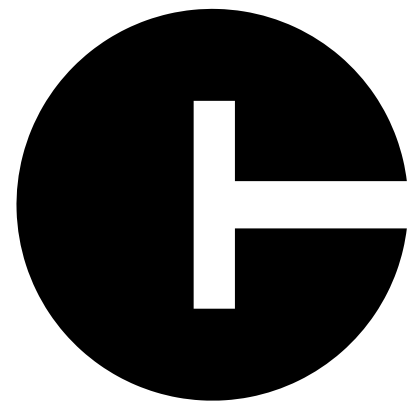

CONNECTICUT DEPARTMENT OF TRANSPORTATION

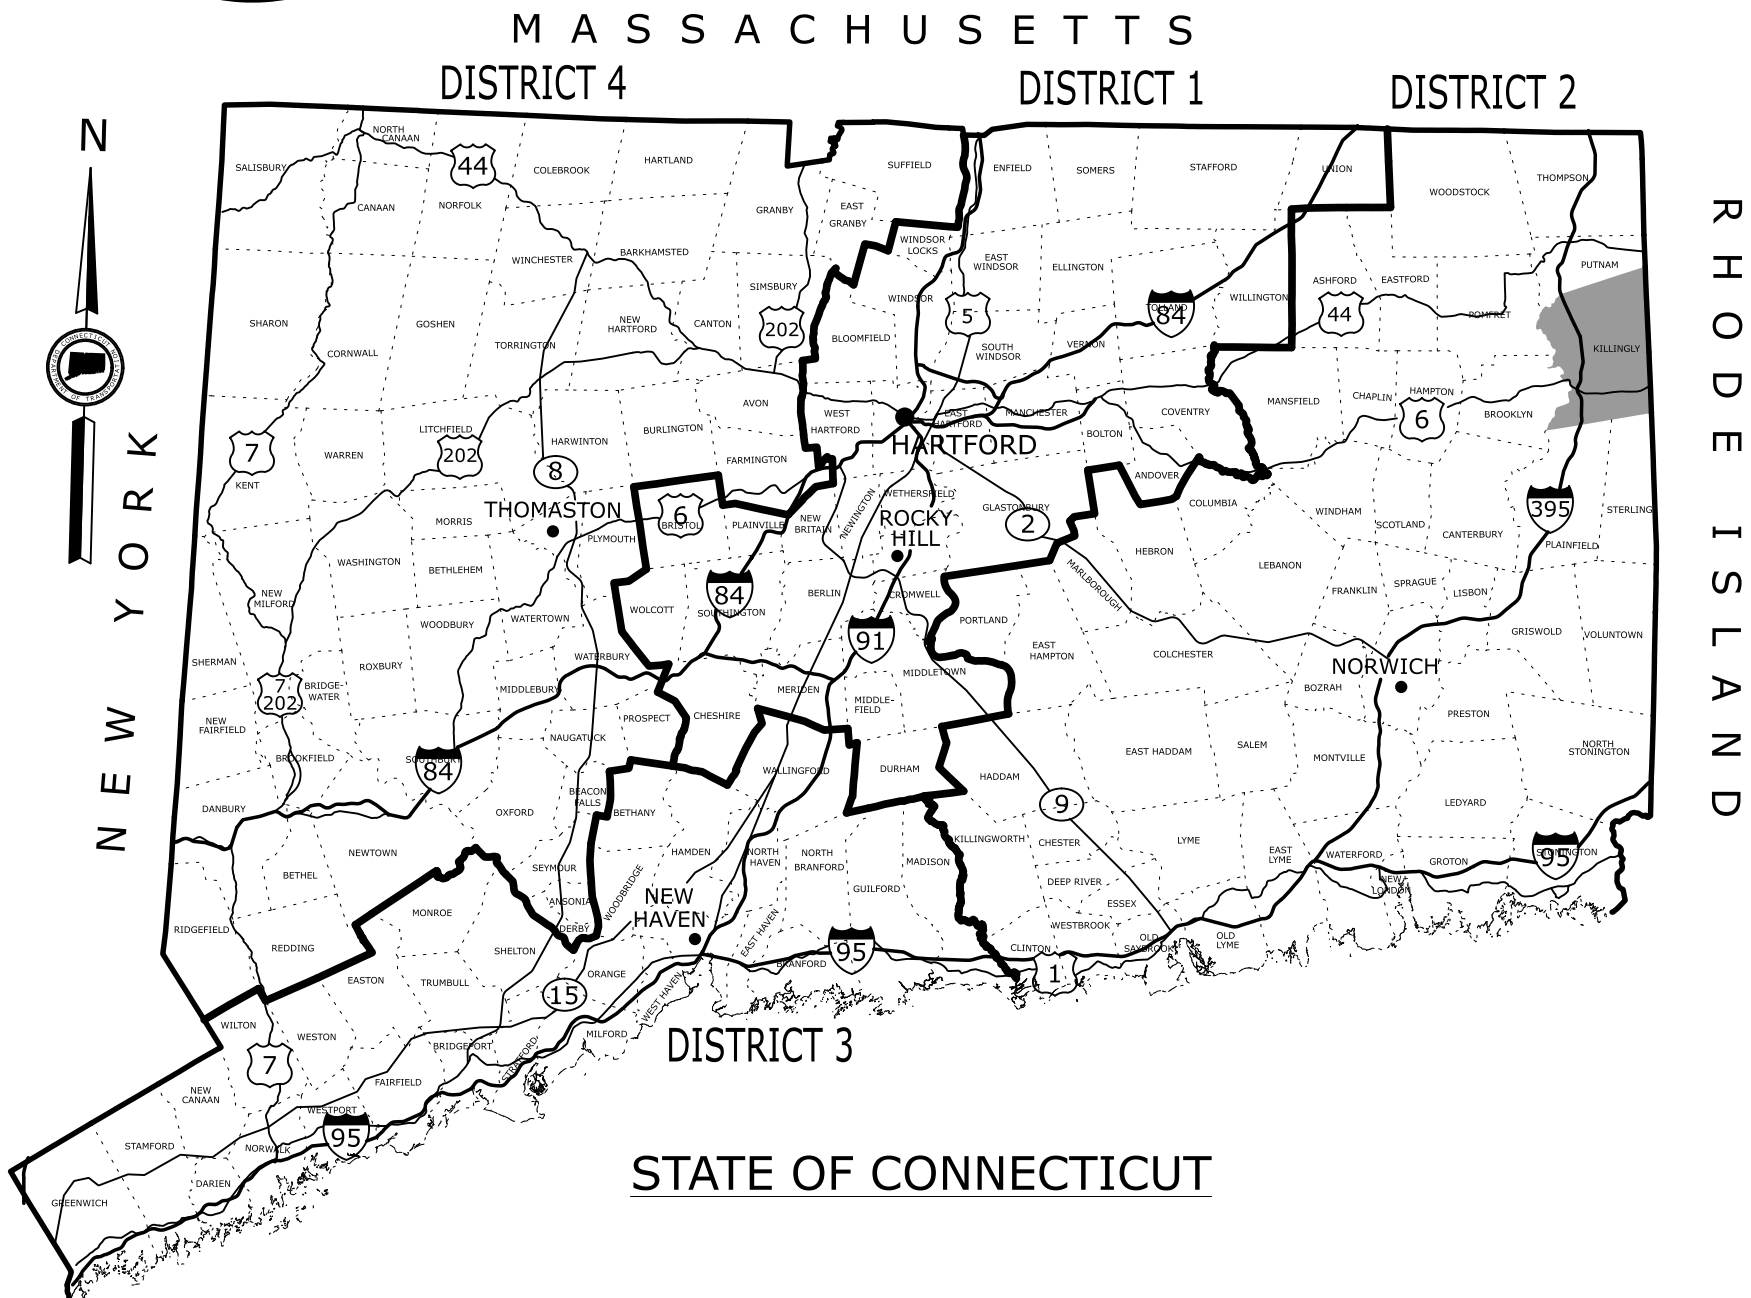

Plans For
REPLACEMENT OF BRIDGE NO. 02599
ROUTE 101 OVER
ALVIA CHASE RESERVOIR
Town of
KILLINGLY



GENERAL NOTES:

- FEDERAL AID PROJECT NO. 0101(114)
- CONSTRUCTION SPECIFICATIONS:
Connecticut Department of Transportation, Standard Specifications for Roads, Bridges, Facilities and Incidental Construction, Form 819 dated 2024 with Supplements dated July 2025; and Special Provisions
- 400 FOOT GRID BASED ON CONNECTICUT COORDINATE SYSTEM N.A.D. 1983 (2011), EPOCH 2011 GEOID 18. COORDINATES WERE OBTAINED FROM A RTN SURVEY, UTILIZING THE ACORN NETWORK, CONNDOT CORS STATION "PUTNAM" WAS USED AS THE BASE REFERENCE ON 08/04/2021.
- VERTICAL DATUM BASED ON NAVD 1988
- Surveyed By: CTDOT District 2 SURVEYS


DISCLAIMER:

IT IS THE RESPONSIBILITY OF EACH BIDDER AND ALL OTHER INTERESTED PARTIES TO OBTAIN ALL BIDDING RELATED INFORMATION AND DOCUMENTS FROM OFFICIAL SOURCES WITHIN THE DEPARTMENT.


PERSONS AND/OR ENTITIES WHICH REPRODUCE AND/OR MAKE SUCH INFORMATION AVAILABLE BY ANY MEANS ARE NOT AUTHORIZED BY THE DEPARTMENT TO DO SO AND MAY BE LIABLE FOR CLAIMS RESULTING FROM THE DISSEMINATION OF UNOFFICIAL, INCOMPLETE AND/OR INACCURATE INFORMATION.

ROAD	MAINTENANCE RESPONSIBILITY	LENGTH
ROUTE 101	STATE	150 FEET

F.A.P. #	MAINTENANCE RESPONSIBILITY	PROJECT #
0101(114)	STATE	0068-0217

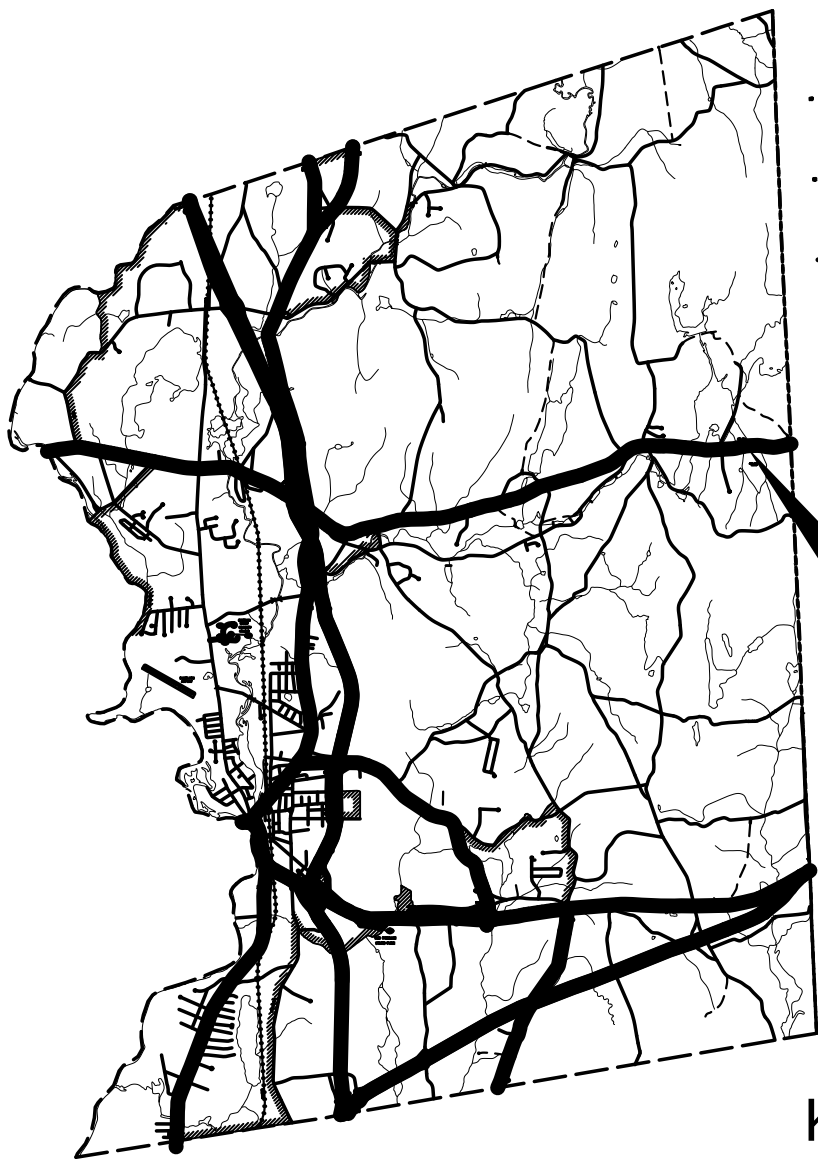

KILLINGLY
CONNECTICUT
N.T.S.

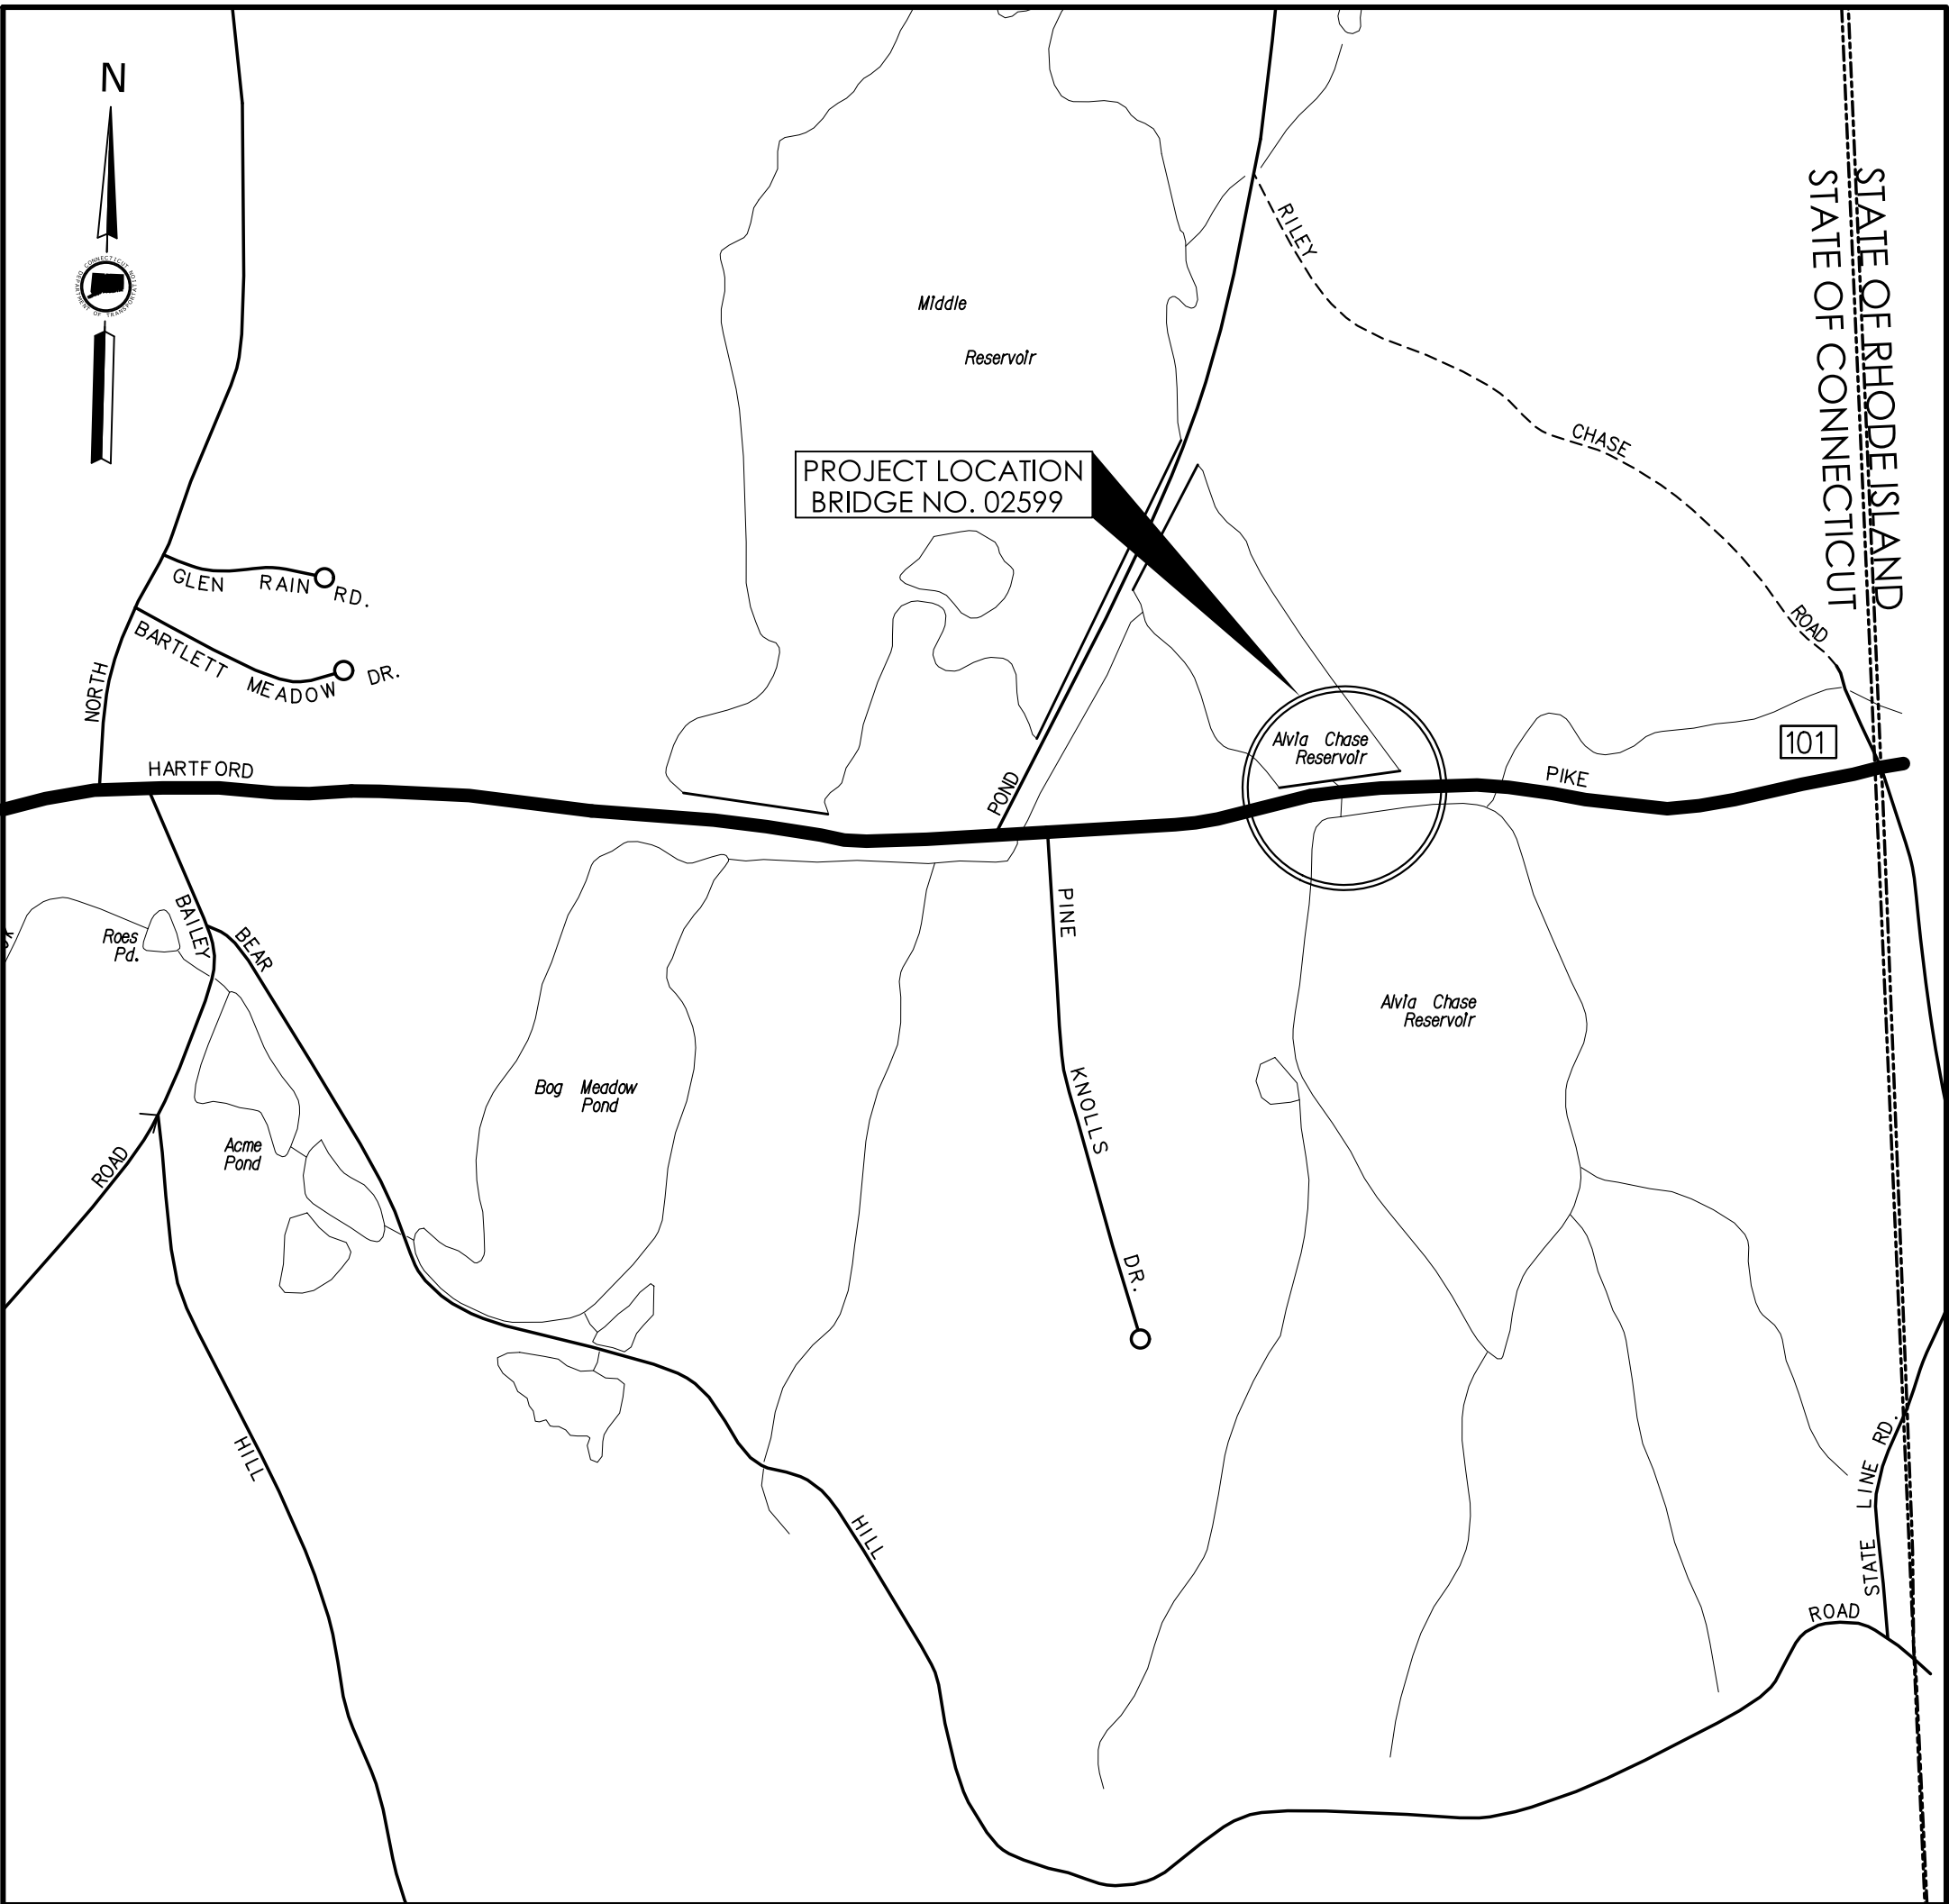

LOCATION PLAN
NOT TO SCALE

LIST OF SUBSETS

*THE INITIAL SUBSET SHEET COUNT DOES NOT INCLUDE ADDENDUM AND CHANGE ORDERS

SUBSET NO.	SUBSET TITLE	*SUBSET SHEET COUNT
#01	GENERAL	3
#02	REVISIONS	1
#03	HIGHWAY	8
#04	STRUCTURES	18
#05	TRAFFIC	11
#06	PERMIT PLANTING PLAN	3
#07	FRONTIER COMMUNICATIONS - FIO	2
#08	LEVEL 3 COMMUNICATIONS - FIO	8
#09	HISTORICAL FIO	2
	HIGHWAY STANDARD SHEETS	17
	TRAFFIC STANDARD SHEETS	8

ROAD (ADT)
ROUTE 101 (5,300)

FUNCTIONAL CLASSIFICATION
RURAL MINOR ARTERIAL

DESIGN SPEED
50 MPH

LIST OF DRAWINGS
SUBSET 01 - GENERAL

DRAWING TITLE	DRAWING NO.
TITLE SHEET	G-1
DETAILED ESTIMATE SHEET	G-2
DETAILED ESTIMATE SHEET	G-3

STANDARD EXISTING SURVEY CONVENTIONS			
	Chain Link Fence		Riprap
	Rustic Fence		Hedge Row
	Pipe Fence		Tree Line
	Board Fence		Ledge Outcrop
	Retaining Wall		Stone Wall
	Edge of Road		Shrub
	Concrete Pavement		Evergreen Tree
	Dirt Road		Deciduous Tree
	Blt. Conc. Curb		Transmission Tower
	Granite Curb		Building
	Guide Rail		
	Concrete Median Barrier		
	Blt. Walk		
	Conc. Sidewalk		
		</	

Plans For
REPLACEMENT OF BRIDGE NO. 02599
ROUTE 101 OVER
ALVIA CHASE RESERVOIR

Town of
KILLINGLY

0068-0217

DRAWING NO.
G-1
SHEET NO.
01.01

[illegible]

SIGNATURE BLOCK:  NATHANIEL JOHNSON STATE REPRESENTATIVE CONNORVILLE, NH 03031		 CONNECTICUT DEPARTMENT OF TRANSPORTATION	PROJECT TITLE: REPLACEMENT OF BRIDGE NO. 02599 ROUTE 101 OVER ALVIA CHASE RESERVOIR	TOWN(S): KILLINGLY	DRAWING TITLE: DETAILED ESTIMATE SHEET	PROJECT NO.: 0068-0217	DRAWING NO.: G-2
DESIGNER/DRAFTER: JER/MAD CHECKED BY: EWM							SHEET NO.: 01.02

