
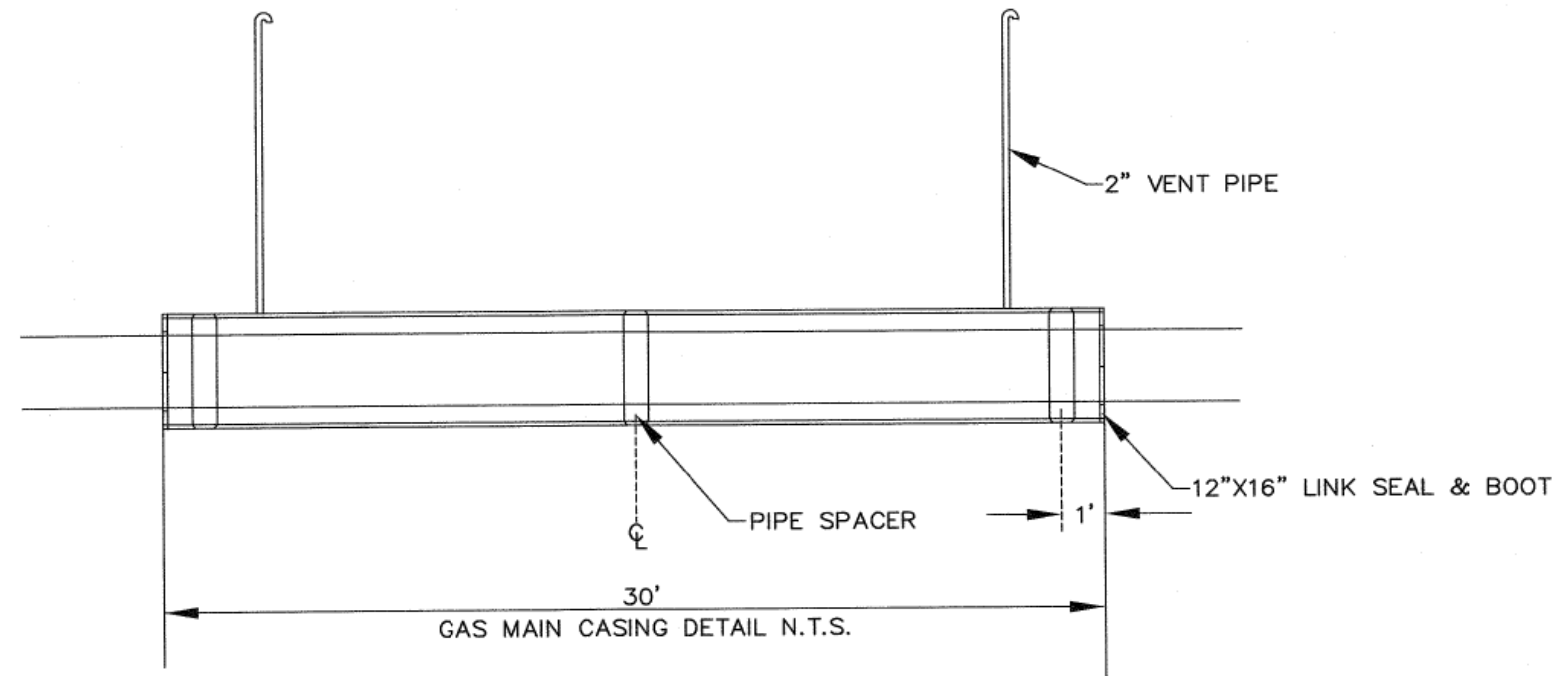
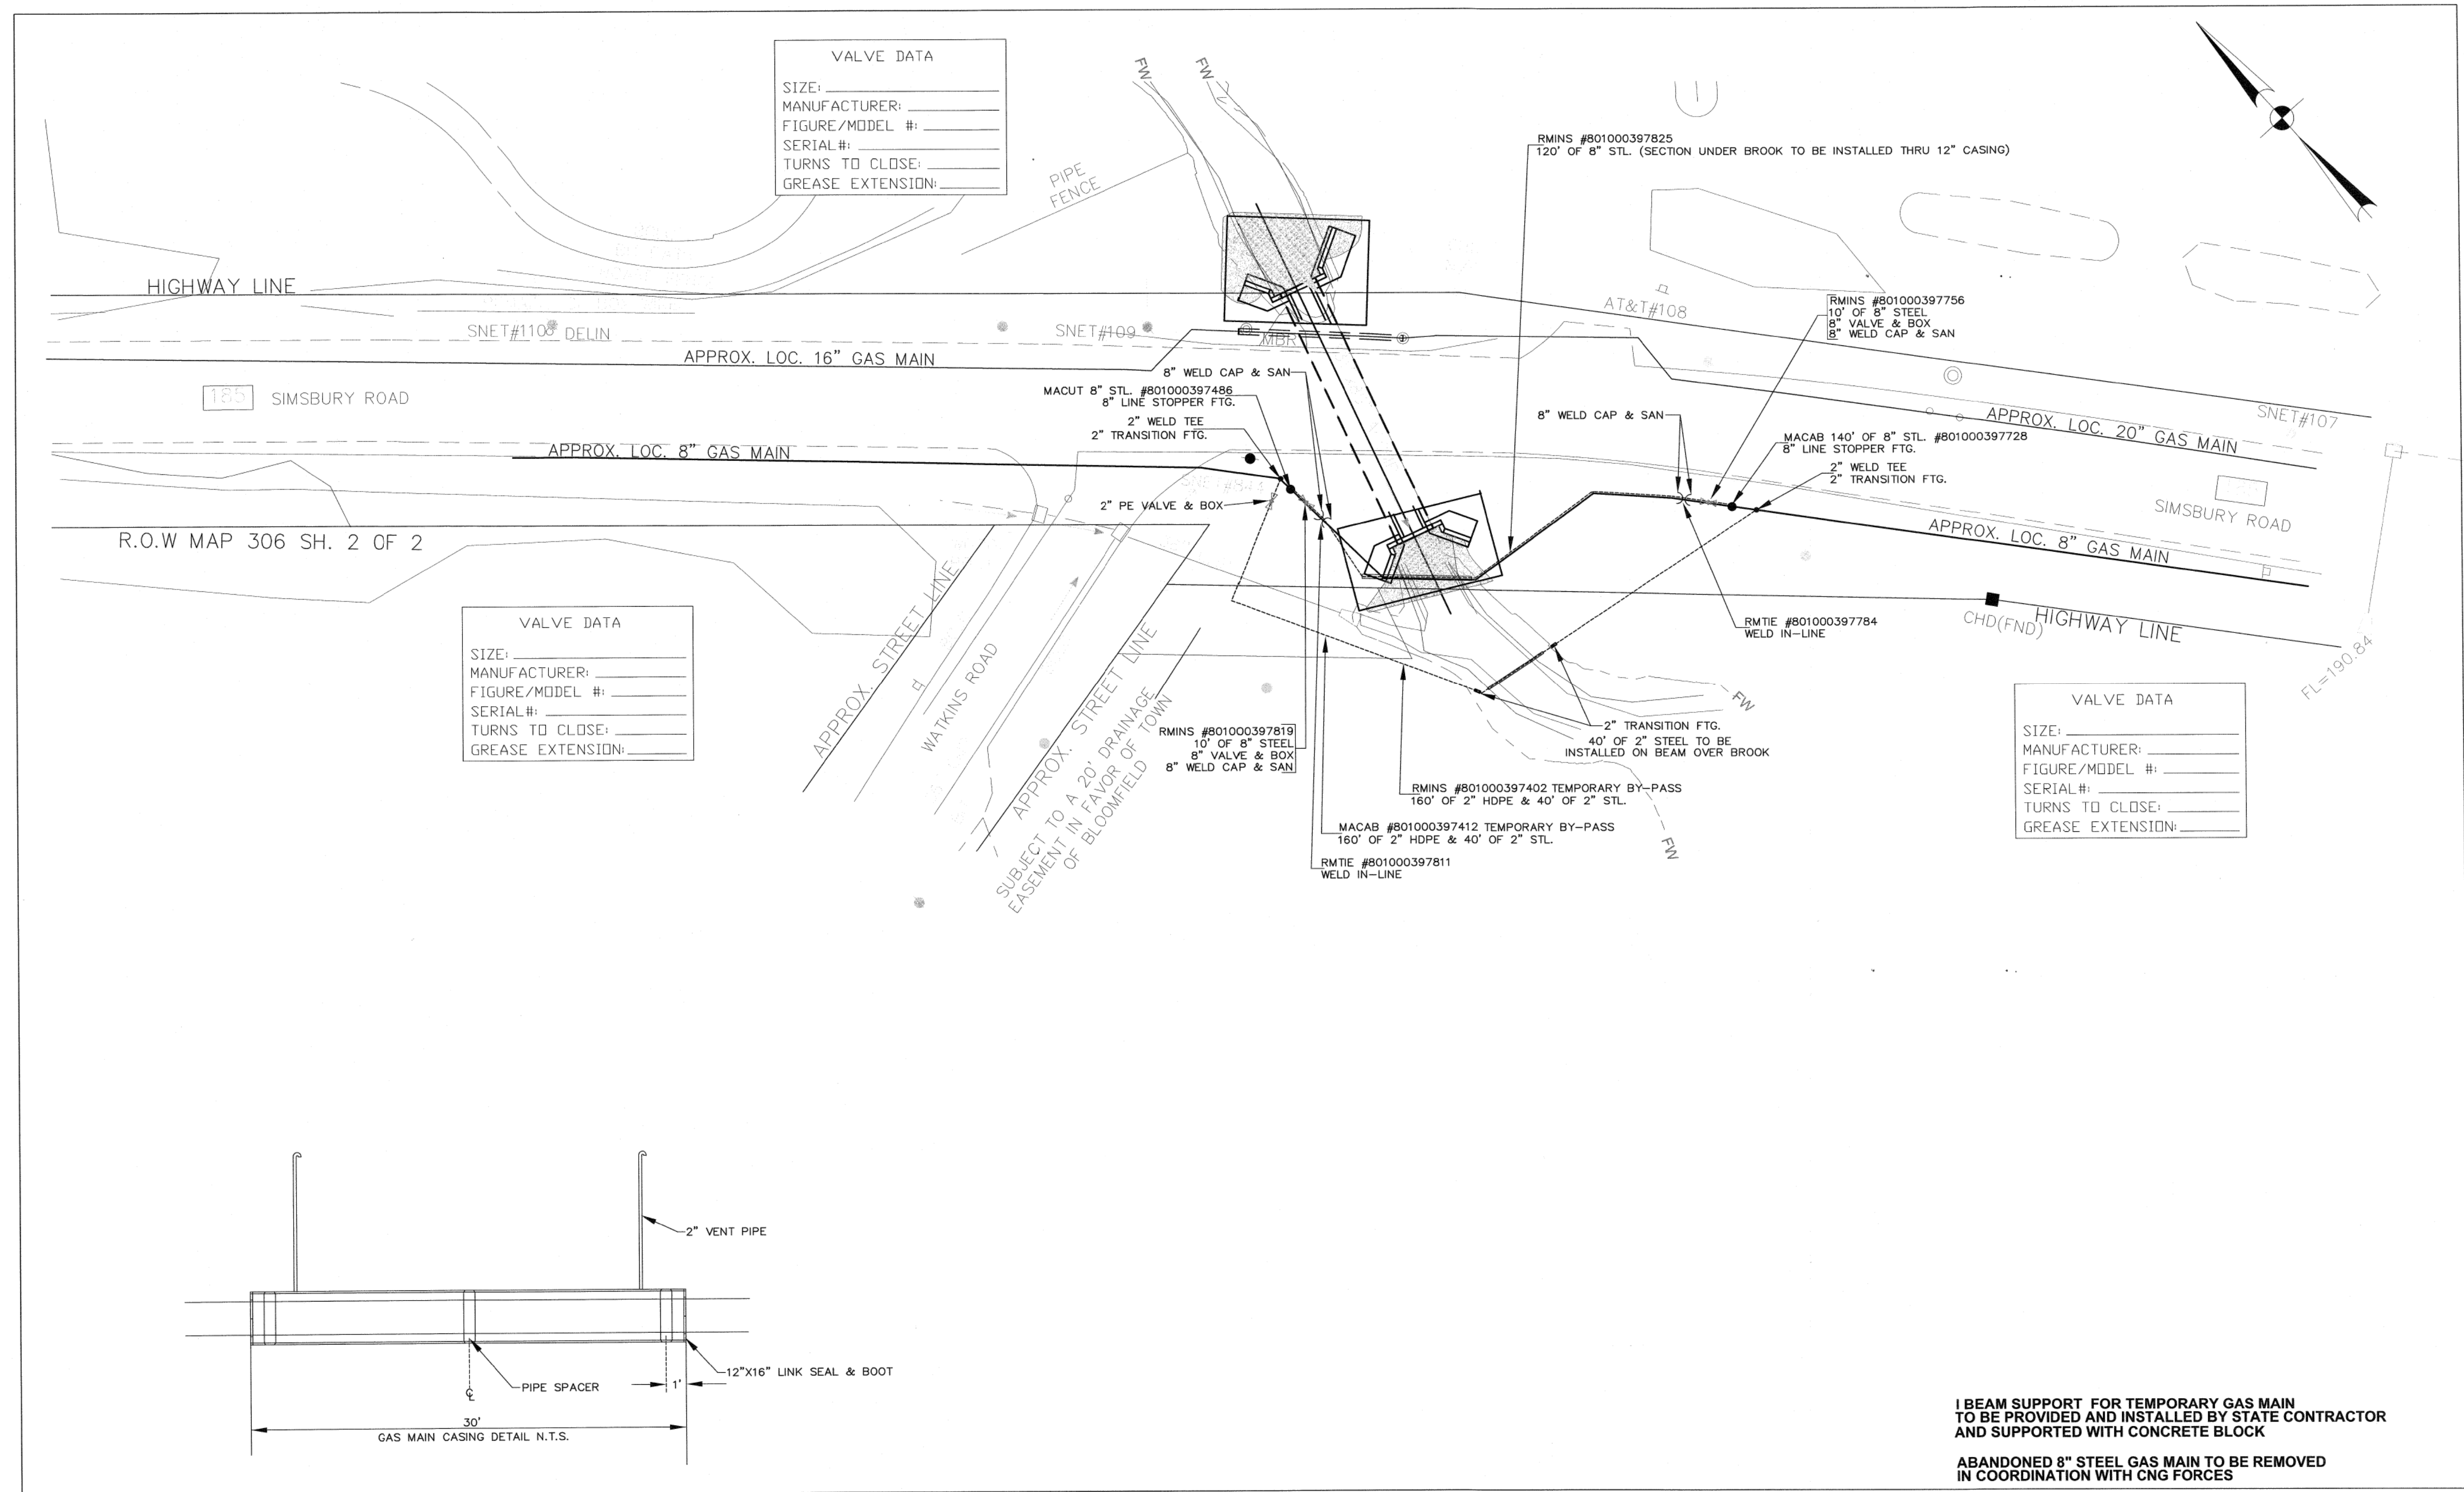


07 - CNG (FIO)
INDEX OF DRAWINGS

DRAWING NUMBER	DRAWING TITLE	DRAWING NUMBER	DRAWING TITLE
FIO-01	INDEX OF DRAWINGS		
FIO-02	TEMPORARY & PERMANENT UTILITY RELOCATION		

FOR INFORMATION ONLY

REV.	DATE	REVISION DESCRIPTION	SHEET NO.	THE INFORMATION, INCLUDING ESTIMATED QUANTITIES OF WORK, SHOWN ON THESE SHEETS IS BASED ON LIMITED INVESTIGATIONS BY THE STATE AND IS IN NO WAY WARRANTED TO INDICATE THE CONDITIONS OF ACTUAL QUANTITIES OF WORK WHICH WILL BE REQUIRED. Plotted Date: 11/19/2021	DESIGNER/DRAFTER: JC CHECKED BY: JJK SCALE AS NOTED	 STATE OF CONNECTICUT DEPARTMENT OF TRANSPORTATION <small>Filename: ...Subsets CAD\CNG\Index.dgn</small>	SIGNATURE/BLOCK: OFFICE OF ENGINEERING APPROVED BY:	PROJECT TITLE: REPLACEMENT OF BRIDGE NO. 05576 ON RT. 185 OVER TUMBLEDOWN BROOK CHANNEL	TOWN: BLOOMFIELD DRAWING TITLE: INDEX OF DRAWINGS	PROJECT NO. 0011-0158 DRAWING NO. FIO-01 SHEET NO. 07.01
------	------	----------------------	-----------	---	---	---	--	---	--	--




I BEAM SUPPORT FOR TEMPORARY GAS MAIN TO BE PROVIDED AND INSTALLED BY STATE CONTRACTOR AND SUPPORTED WITH CONCRETE BLOCK

ABANDONED 8" STEEL GAS MAIN TO BE REMOVED IN COORDINATION WITH CNG FORCES

REV.	DATE	REVISION DESCRIPTION	SHEET NO.	Plotted Date: 11/19/2021

ALL LOCATIONS, DISTANCES AND DEPTHS OF EXISTING STRUCTURES SHOWN ON THE DRAWING ARE APPROXIMATE AND IN NO WAY WARRANTED TO INDICATE THE TRUE CONDITIONS.

"CALL BEFORE YOU DIG" AT 800-922-4455 OR "CBYD" 811.

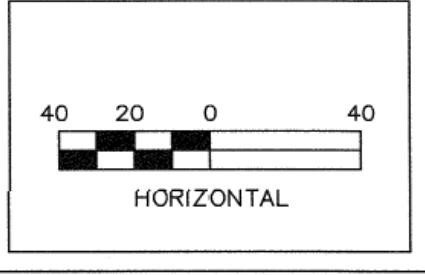

PROPOSED

SCALE: 1" = 20' DATE: 07/06/2021
 DRAWN: D.J.M. SHEET NO.: 1 OF 1
 APPROVED BY: [Signature]
 MASTER JOB # 801000397825
 FILE NAME: SIMSBURY_BRIDGE_RD

BRIDGE #05576 OVER TUMBLEDOWN BROOK @ SIMSBURY RD

**PROPOSED MAIN REPLACEMENT
BLOOMFIELD**

FOR INFORMATION ONLY

<p>STATE OF CONNECTICUT DEPARTMENT OF TRANSPORTATION</p>	DESIGNER/DRAFTER: CHECKED BY: NOT TO SCALE	SIGNATURE/BLOCK: OFFICE OF ENGINEERING APPROVED BY:	PROJECT TITLE: REPLACEMENT OF BRIDGE NO. 05576 ON RT. 185 OVER TUMBLEDOWN BROOK CHANNEL	TOWN: BLOOMFIELD	PROJECT NO. 0011-0158
	THE INFORMATION, INCLUDING ESTIMATED QUANTITIES OF WORK SHOWN ON THESE SHEETS IS BASED ON LIMITED INVESTIGATIONS BY THE STATE AND IS IN NO WAY WARRANTED TO INDICATE THE CONDITIONS OF ACTUAL QUANTITIES OF WORK WHICH WILL BE REQUIRED.	FILENAME: ...Subsets CAD\CNG\FIO-02.dgn	DRAWING NO. FIO-02	SHEET NO. 07.02	DRAWING TITLE: TEMPORARY & PERMANENT UTILITY RELOCATION