

**January 5, 2023**  
**REPLACEMENT OF BRIDGE NO. 68-002, 68-003 & 68-009**  
**STATE PROJECT NO. 9068-0002, 9068-0003**  
**& 9068-0009**  
**TOWN OF KILLINGLY**

**ADDENDUM NO. 5**

**CONTRACT ITEMS**  
**NEW CONTRACT ITEM**

| <u>ITEM NO.</u> | <u>DESCRIPTION</u> | <u>UNIT</u> | <u>QUANTITY</u> |
|-----------------|--------------------|-------------|-----------------|
| 0406172         | HMA S0.375         | TON         | 120.00          |

**REVISED CONTRACT ITEM**

| <u>ITEM NO.</u> | <u>DESCRIPTION</u> | <u>ORIGINAL QTY.</u> | <u>REVISED QTY.</u> |
|-----------------|--------------------|----------------------|---------------------|
| 0406171         | HMA S0.5           | 120.00 TON           | 150.00 TON          |

**DELETED CONTRACT ITEM**

| <u>ITEM NO.</u> | <u>DESCRIPTION</u> |
|-----------------|--------------------|
| 0406170         | HMA S1.0           |

**PLANS**

**REVISED PLANS**

The following Plan Sheets are hereby deleted and replaced with the like-numbered Plan Sheets:


| <b>SHEET NO.</b> | <b>DWG NO.</b> | <b>TITLE</b>      |
|------------------|----------------|-------------------|
| 02               | DE-1           | DETAILED ESTIMATE |
| 05               | TYP-1.1        | TYPICAL SECTION   |
| 15               | TYP-2.1        | TYPICAL SECTION   |
| 26               | TYP-3.1        | TYPICAL SECTION   |

**BID DOCUMENTS**

**REVISED SECTION II – FORM OF BID**

The schedule of prices under Section II – Form of Bid has been replaced with the attached Schedule of Prices.



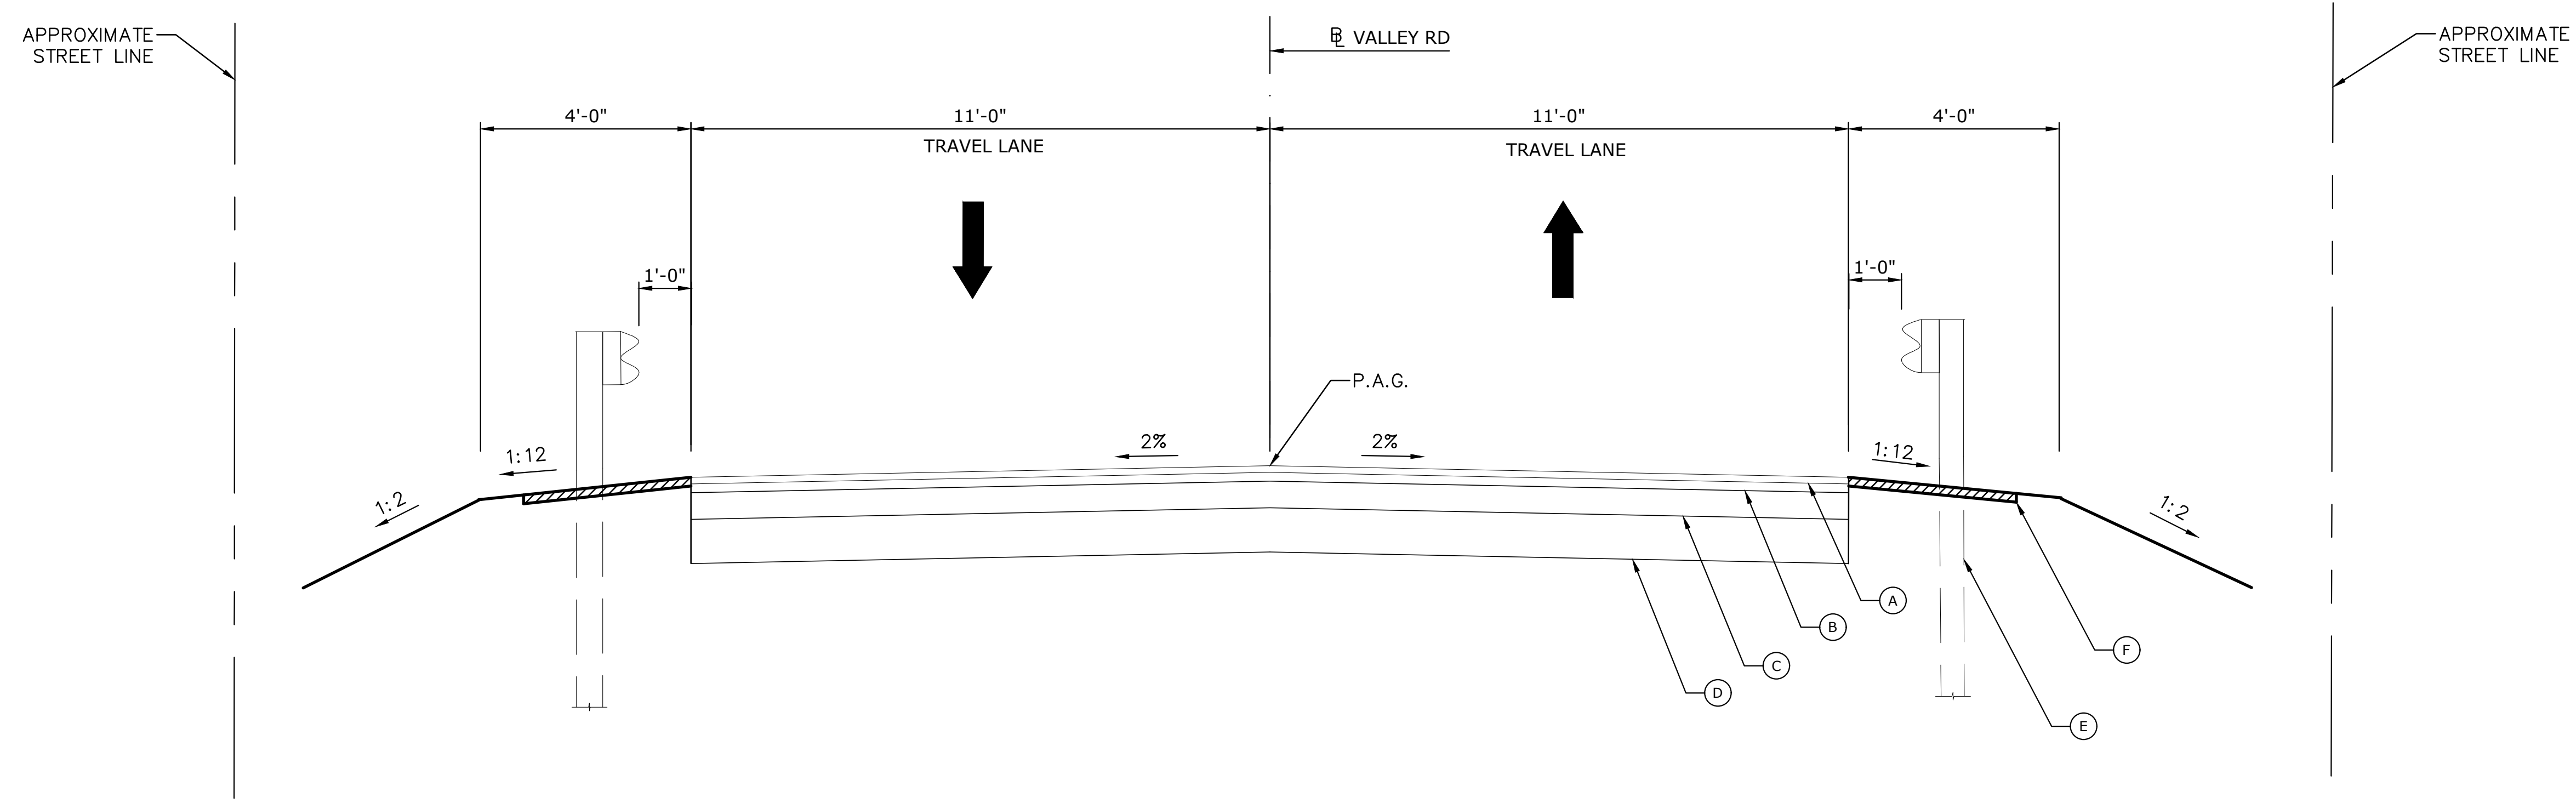

**VALLEY ROAD TYPICAL SECTION**  
 STA . 20+50 - STA. 21+90  
 SCALE: 1" = 2'

- LEGEND**
- (A) 1.5" HMA S0.375
  - (B) 2.0" HMA S0.5
  - (C) 6" PROCESS AGGREGATE BASE
  - (D) 12" SUBBASE
  - (E) METAL BEAM RAIL R-B 350
  - (F) PAVEMENT FOR RAILING

**REVISED BY ADDENDUM NO. 5**

**REPLACEMENT OF BRIDGE No. 68-002  
 VALLEY ROAD OVER MASHENTUCK BROOK  
 KILLINGLY, CONNECTICUT**

**FREEMAN COMPANIES**  
 DBE | DAS | MBE | GNMSDC CERTIFIED  
 CIVIL | GEOTECHNICAL | SURVEY | ENVIRONMENTAL  
 36 JOHN STREET  
 HARTFORD, CT 06106  
 WWW.FREEMANCO.COM  
 (860)551-9500  
 TOLL FREE: (800)648-5141  
 FAX: (860)986-7161  
 ELEVATE YOUR EXPECTATIONS

PREPARED FOR  
 TOWN OF KILLINGLY  
 VALLEY ROAD  
 KILLINGLY,  
 CONNECTICUT 06239

OWNER FOR  
 TOWN OF KILLINGLY  
 VALLEY ROAD  
 KILLINGLY,  
 CONNECTICUT 06239

DESIGNED: LB  
 DRAFTED: LB  
 CHECKED: DQ  
 APPROVED: PAR  
 SCALE: AS NOTED  
 PROJECT NO.: 2017-0507  
 DATE: 10/20/2022  
 CAD: HW\_MSH\_2017\_0507\_BRG002\_TYP

| NO.       | DATE | DESCRIPTION                  |
|-----------|------|------------------------------|
| 1/5/23    |      | REVISED PAVEMENT COMPOSITION |
| REVISIONS |      |                              |


TITLE:  
**TYPICAL SECTION**

SHEET NUMBER:  
**TYP-1.1**

Freeman Companies, LLC . R:\2017\2017-0507\_Killingly Bridges\DWG\BRIDGE\_68-002\VALLEY\_MSH\_2017\_0507\_BRG002\_TYP.dwg Jun 05, 2023 3:02pm Plotted By: esurprment

THESE DRAWINGS SHALL NOT BE UTILIZED BY ANY PERSON, FIRM OR CORPORATION WITHOUT THE SPECIFIC WRITTEN PERMISSION OF FREEMAN COMPANIES, LLC

Freeman Companies, LLC - R:\2017\2017-0507\_Killingly\_Bridges\DWG\BRIDGE\_68-003\Archive\HW\_MSH\_2017\_0507\_BRG003\_TYP.dwg Jan 05, 2023 - 3:16pm Plotted By: caupreant

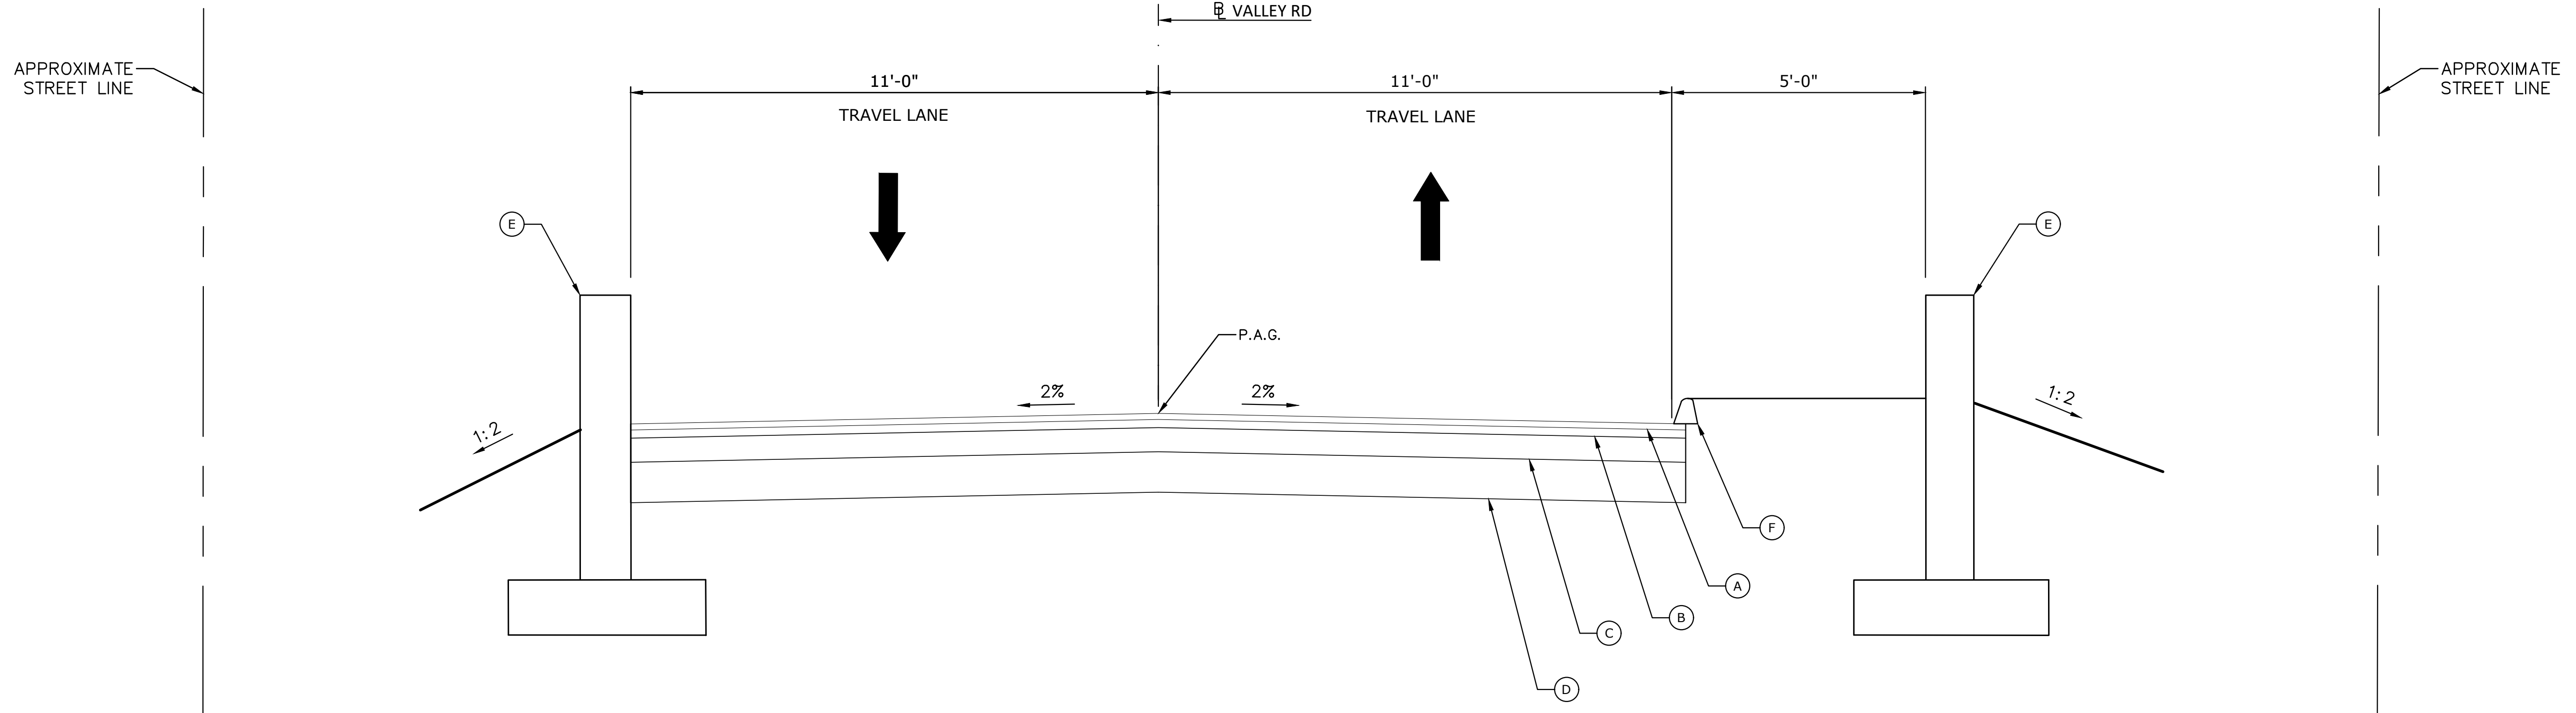

- LEGEND**
- (A) 1.5" HMA S0.375
  - (B) 2.0" HMA S0.5
  - (C) 6" PROCESS AGGREGATE BASE
  - (D) 12" SUBBASE
  - (E) BARRIER WALL
  - (F) BITUMINOUS CONCRETE LIP CURBING

**VALLEY ROAD TYPICAL SECTION**

STA. 19+50 - STA. 21+10  
SCALE: 1" = 2'

**REVISED BY ADDENDUM NO. 5**

**REPLACEMENT OF BRIDGE No. 68-003  
VALLEY ROAD OVER WHETSTONE BROOK  
KILLINGLY, CONNECTICUT**

**FREEMAN COMPANIES**  
DBE | DAS | MBE | GNMSDC CERTIFIED  
CIVIL | GEOTECHNICAL | SURVEY | ENVIRONMENTAL  
36 JOHN STREET  
HARTFORD, CT 06106  
WWW.FREEMANCO.COM  
(860)531-9500  
TOLL FREE: (800)648-5141  
FAX: (860)986-7161  
ELEVATE YOUR EXPECTATIONS

PREPARED FOR  
TOWN OF KILLINGLY  
VALLEY ROAD  
KILLINGLY,  
CONNECTICUT 06239

OWNER FOR  
TOWN OF KILLINGLY  
VALLEY ROAD  
KILLINGLY,  
CONNECTICUT 06239


DESIGN: M. QUINN, PE NO. 19106

|              |                             |
|--------------|-----------------------------|
| DESIGNED:    | LB                          |
| DRAFTED:     | LB                          |
| CHECKED:     | DQ                          |
| APPROVED:    | PAR                         |
| SCALE:       | AS NOTED                    |
| PROJECT NO.: | 2017-0507                   |
| DATE:        | 10/20/2022                  |
| CAD:         | HW_MSH_2017_0507_BRG003_TYP |

|               |                 |
|---------------|-----------------|
| TITLE:        | TYPICAL SECTION |
| SHEET NUMBER: | TYP-2.1         |

THESE DRAWINGS SHALL NOT BE UTILIZED BY ANY PERSON, FIRM OR CORPORATION WITHOUT THE SPECIFIC WRITTEN PERMISSION OF FREEMAN COMPANIES, LLC



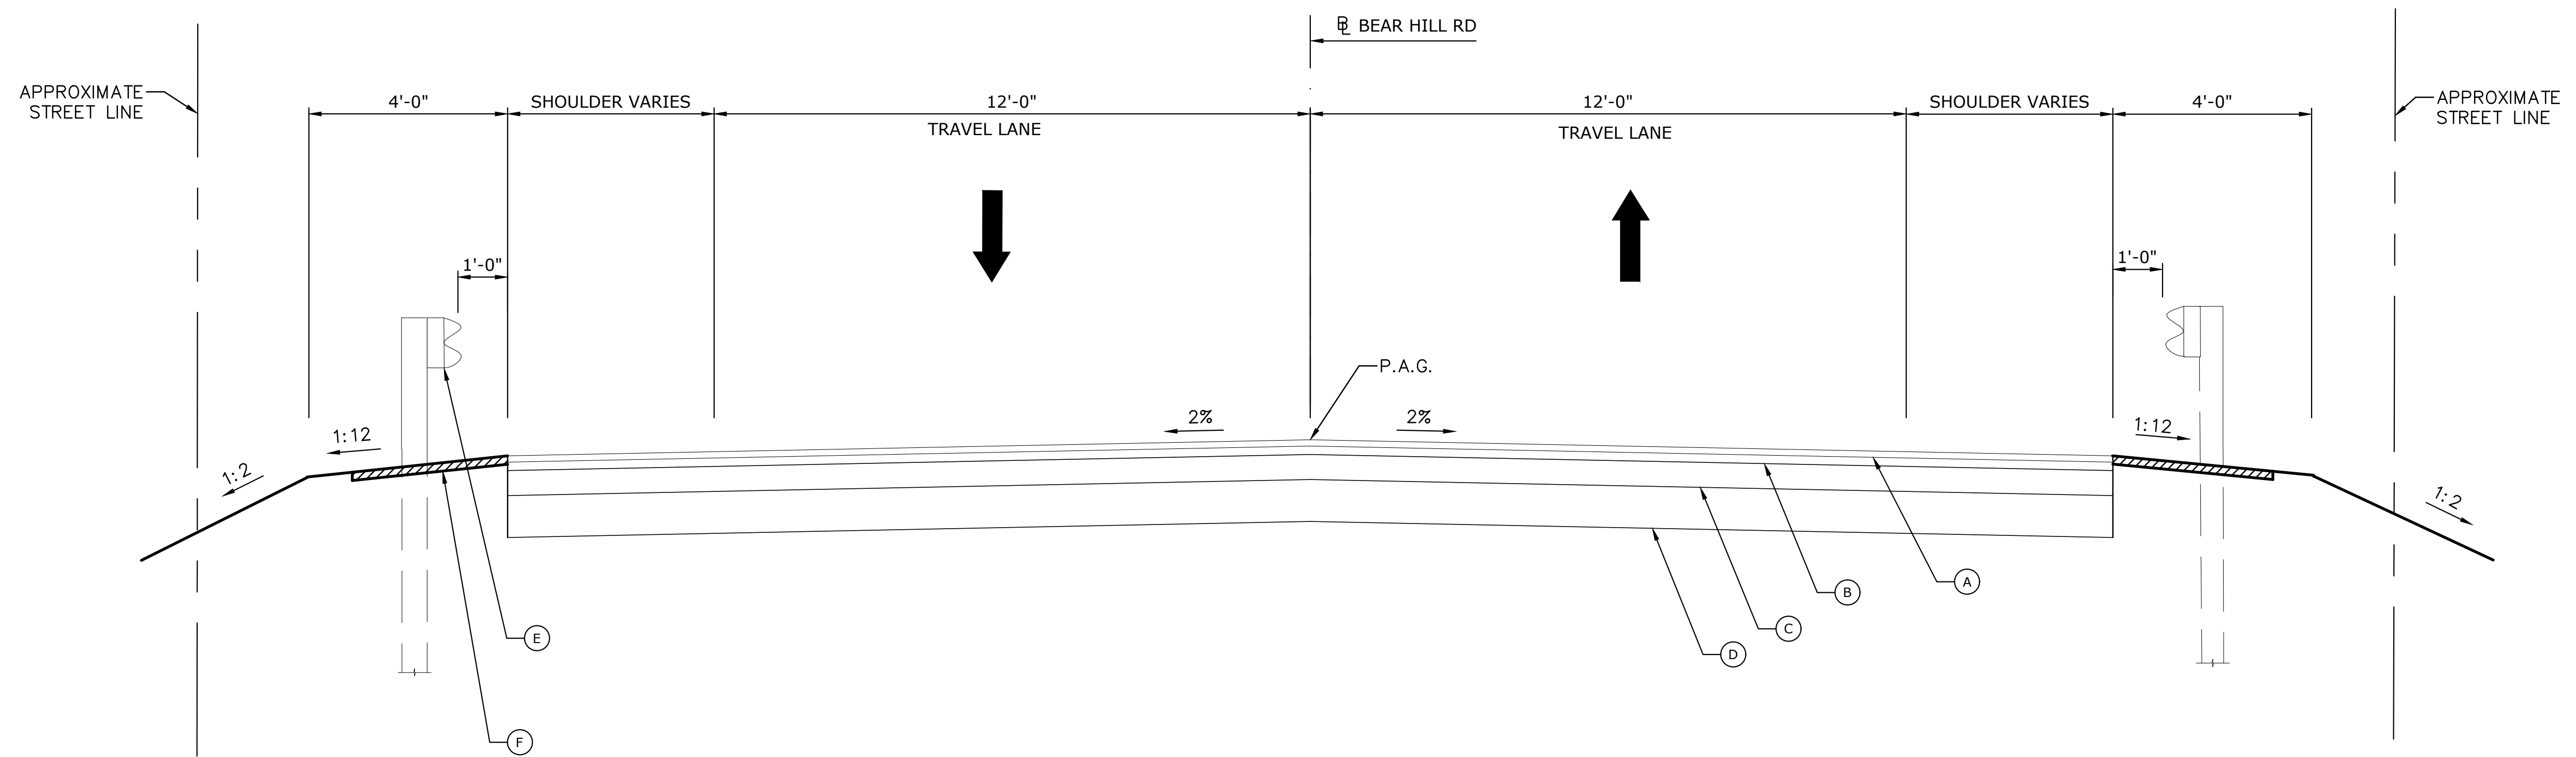

**LEGEND**

- (A) 1.5" HMA S0.375
- (B) 2.0" HMA S0.5
- (C) 6" PROCESS AGGREGATE BASE
- (D) 12" SUBBASE
- (E) METAL BEAM RAIL R-B 350
- (F) PAVEMENT FOR RAILING

**BEAR HILL ROAD TYPICAL SECTION**

STA. 20+00 - STA. 21+50  
SCALE: 1" = 2'

**REVISED BY ADDENDUM NO. 5**

**REPLACEMENT OF BRIDGE No. 68-009  
BEAR HILL ROAD OVER UNNAMED BROOK  
KILLINGLY, CONNECTICUT**

**FREEMAN COMPANIES**  
DBE | DAS | MBE | GNMSDC CERTIFIED  
CIVIL | GEOTECHNICAL | SURVEY | ENVIRONMENTAL  
36 JOHN STREET  
HARTFORD, CT 06106  
WWW.FREEMANCO.COM  
PH: 860.551.9500  
TOLL FREE: 800.948.5141  
FAX: 860.551.7161  
ELEVATE YOUR EXPECTATIONS

PREPARED FOR  
TOWN OF KILLINGLY  
BEAR HILL ROAD  
KILLINGLY  
CONNECTICUT 06239  
OWNER FOR  
TOWN OF KILLINGLY  
BEAR HILL ROAD  
KILLINGLY  
CONNECTICUT 06239

DESIGNED: LB  
DRAFTED: LB  
CHECKED: DQ  
APPROVED: PAR  
SCALE: AS NOTED  
PROJECT NO.: 2017-0507  
DATE: 10/20/2022  
CAD: HW\_MSH\_2017\_0507\_BRG009\_TYP

NO. DESCRIPTION REVISIONS

1/5/23 REVISED PAVEMENT COMPOSITION

TITLE:  
**TYPICAL SECTION**  
SHEET NUMBER:  
**TYP-3.1**

Freeman Companies, LLC - R:\2017\2017-0507\_Killingly\_Bridges\DWG\BRIDGE\_68-009\HW\_MSH\_2017\_0507\_BRG009\_TYP.dwg Jun 05, 2023 3:08pm Plotted By: casprmont

THESE DRAWINGS SHALL NOT BE UTILIZED BY ANY PERSON, FIRM OR CORPORATION WITHOUT THE SPECIFIC WRITTEN PERMISSION OF FREEMAN COMPANIES, LLC

SCHEDULE OF PRICES  
 KILLINGLY BRIDGE RECONSTRUCTION  
 VALLEY ROAD BRIDGE OVER MASHENTUCK BROOK  
 PROJECT No. 9068-0002  
 BASE BID

| ITEM NO. | ITEM AND UNIT PRICE   | UOM | QTY. | TOTAL |
|----------|---|-----|------|-------|
|          | Clearing and Grubbing   |     |      |       |
| 0201001  | _____ dollars   | LS  | 1    |       |
|          | _____ cents   |     |      |       |
|          | Excavation and Reuse of Existing Channel Bottom Material          |     |      |       |
| 0202216A | _____ dollars   | CY  | 20   |       |
|          | _____ cents   |     |      |       |
|          | Supplemental Streambed Channel Material (Estimated Cost-Plus)     |     |      |       |
| 0202217A | _____ dollars   | EST | 1    |       |
|          | _____ cents   |     |      |       |
|          | Special Test Pit - Water Main                                     |     |      |       |
| 0202454A | _____ dollars   | EA  | 1    |       |
|          | _____ cents   |     |      |       |
|          | Cut Bituminous Concrete Pavement                                  |     |      |       |
| 0202529  | _____ dollars   | LF  | 50   |       |
|          | _____ cents   |     |      |       |
|          | Structure Excavation - Earth (Excluding Cofferdam and Dewatering) |     |      |       |
| 0203202  | _____ dollars   | CY  | 200  |       |
|          | _____ cents   |     |      |       |
|          | Structure Excavation - Rock (Excluding Cofferdam and Dewatering)  |     |      |       |
| 0203304  | _____ dollars   | CY  | 10   |       |
|          | _____ cents   |     |      |       |
|          | Handling Water (Site No. 1)                                       |     |      |       |
| 0204401A | _____ dollars   | LS  | 1    |       |
|          | _____ cents   |     |      |       |
|          | Formation of Subgrade   |     |      |       |
| 0209001  | _____ dollars   | SY  | 410  |       |
|          | _____ cents   |     |      |       |
|          | Subbase   |     |      |       |
| 0212000  | _____ dollars   | CY  | 130  |       |
|          | _____ cents   |     |      |       |
|          | Compacted Granular Fill   |     |      |       |
| 0214100  | _____ dollars   | CY  | 30   |       |
|          | _____ cents   |     |      |       |

SCHEDULE OF PRICES  
 KILLINGLY BRIDGE RECONSTRUCTION  
 VALLEY ROAD BRIDGE OVER MASHENTUCK BROOK  
 PROJECT No. 9068-0002  
 BASE BID

| ITEM NO. | ITEM AND UNIT PRICE                                      | UOM | QTY. | TOTAL |
|----------|--|-----|------|-------|
|          | Pervious Structure Backfill                              |     |      |       |
| 0216000  | _____ dollars  | CY  | 600  |       |
|          | _____ cents  |     |      |       |
|          | Sedimentation Control System                             |     |      |       |
| 0218999  | _____ dollars  | LF  | 200  |       |
|          | _____ cents  |     |      |       |
|          | Processed Aggregate Base                                 |     |      |       |
| 0304002  | _____ dollars  | CY  | 60   |       |
|          | _____ cents  |     |      |       |
|          | Sawing and Sealing Joint in Bituminous Concrete Pavement |     |      |       |
| 0402401A | _____ dollars  | LF  | 50   |       |
|          | _____ cents  |     |      |       |
|          | HMA S0.5   |     |      |       |
| 0406171  | _____ dollars  | TON | 50   |       |
|          | _____ cents  |     |      |       |
|          | HMA S0.375   |     |      |       |
| 0406172  | _____ dollars  | TON | 40   |       |
|          | _____ cents  |     |      |       |
|          | Material for Tack Coat                                   |     |      |       |
| 0406236  | _____ dollars  | GAL | 36   |       |
|          | _____ cents  |     |      |       |
|          | Fine Milling of Bituminous Concrete (0" to 4")           |     |      |       |
| 0406275A | _____ dollars  | SY  | 360  |       |
|          | _____ cents  |     |      |       |
|          | Removal of Existing Bridge (Site No. 1)                  |     |      |       |
| 0503890A | _____ dollars  | LS  | 1    |       |
|          | _____ cents  |     |      |       |
|          | Concrete Form Liners                                     |     |      |       |
| 0601088A | _____ dollars  | SF  | 160  |       |
|          | _____ cents  |     |      |       |
|          | 13' X 8' Precast Concrete Box Culvert                    |     |      |       |
| 0601228A | _____ dollars  | LF  | 37   |       |
|          | _____ cents  |     |      |       |

SCHEDULE OF PRICES  
 KILLINGLY BRIDGE RECONSTRUCTION  
 VALLEY ROAD BRIDGE OVER MASHENTUCK BROOK  
 PROJECT No. 9068-0002  
 BASE BID

| ITEM NO.   | ITEM AND UNIT PRICE                              | UOM | QTY. | TOTAL |
|------------|--|-----|------|-------|
|            | Precast Concrete Wingwalls (Site No. 1)          |     |      |       |
| 0601407A   | _____ dollars                                    | EA  | 4    |       |
|            | _____ cents                                      |     |      |       |
|            | Class PCC03340                                   |     |      | _____ |
| 0601733.40 | _____ dollars                                    | CY  | 25   |       |
|            | _____ cents                                      |     |      |       |
|            | Deformed Steel Bars                              |     |      | _____ |
| 0602000    | _____ dollars                                    | LB  | 4100 |       |
|            | _____ cents                                      |     |      |       |
|            | Deformed Steel Bars - Galvanized                 |     |      | _____ |
| 0602030    | _____ dollars                                    | LB  | 350  |       |
|            | _____ cents                                      |     |      |       |
|            | Drilling Holes and Grouting Dowels               |     |      | _____ |
| 0602910A   | _____ dollars                                    | EA  | 25   |       |
|            | _____ cents                                      |     |      |       |
|            | Modified Riprap                                  |     |      | _____ |
| 0703012    | _____ dollars                                    | CY  | 35   |       |
|            | _____ cents                                      |     |      |       |
|            | Membrane Waterproofing (Cold Liquid Elastomeric) |     |      | _____ |
| 0707009A   | _____ dollars                                    | SY  | 75   |       |
|            | _____ cents                                      |     |      |       |
|            | Dampproofing                                     |     |      | _____ |
| 0708001    | _____ dollars                                    | SY  | 175  |       |
|            | _____ cents                                      |     |      |       |
|            | Temporary Traffic Barrier                        |     |      | _____ |
| 0822100.01 | _____ dollars                                    | LF  | 40   |       |
|            | _____ cents                                      |     |      |       |
|            | Metal Beam Rail R-B 350 (Type II) Section        |     |      | _____ |
| 0910184    | _____ dollars                                    | EA  | 2    |       |
|            | _____ cents                                      |     |      |       |
|            | R-B End Anchorage Type II                        |     |      | _____ |
| 0911924    | _____ dollars                                    | EA  | 4    |       |
|            | _____ cents                                      |     |      |       |



SCHEDULE OF PRICES  
 KILLINGLY BRIDGE RECONSTRUCTION  
 VALLEY ROAD BRIDGE OVER MASHENTUCK BROOK  
 PROJECT No. 9068-0002  
 BASE BID

| ITEM NO. | ITEM AND UNIT PRICE                          | UOM | QTY. | TOTAL |
|----------|--|-----|------|-------|
|          | Remove Metal Beam Rail                       |     |      |       |
| 0912503  | _____ dollars                                | LF  | 215  |       |
|          | _____ cents                                  |     |      |       |
|          | Pavement for Railing                         |     |      |       |
| 0925201  | _____ dollars                                | SY  | 15   |       |
|          | _____ cents                                  |     |      |       |
|          | Turf Establishment                           |     |      |       |
| 0950004A | _____ dollars                                | SY  | 150  |       |
|          | _____ cents                                  |     |      |       |
|          | Wetland Grass Establishment                  |     |      |       |
| 0950043A | _____ dollars                                | SY  | 70   |       |
|          | _____ cents                                  |     |      |       |
|          | Maintenance and Protection of Traffic        |     |      |       |
| 0971001A | _____ dollars                                | LS  | 1    |       |
|          | _____ cents                                  |     |      |       |
|          | Mobilization and Project Closeout            |     |      |       |
| 0975004A | _____ dollars                                | LS  | 1    |       |
|          | _____ cents                                  |     |      |       |
|          | Barricade Warning Lights - High Intensity    |     |      |       |
| 0976002  | _____ dollars                                | DAY | 120  |       |
|          | _____ cents                                  |     |      |       |
|          | Construction Barricade Type III              |     |      |       |
| 0979003  | _____ dollars                                | EA  | 4    |       |
|          | _____ cents                                  |     |      |       |
|          | Construction Staking                         |     |      |       |
| 0980001A | _____ dollars                                | LS  | 1    |       |
|          | _____ cents                                  |     |      |       |
|          | 4" Yellow Epoxy Resin Pavement Markings      |     |      |       |
| 1210102  | _____ dollars                                | LF  | 280  |       |
|          | _____ cents                                  |     |      |       |
|          | Protection and Support of Existing Utilities |     |      |       |
| 1507000A | _____ dollars                                | LS  | 1    |       |
|          | _____ cents                                  |     |      |       |

SCHEDULE OF PRICES  
 KILLINGLY BRIDGE RECONSTRUCTION  
 VALLEY ROAD BRIDGE OVER MASHENTUCK BROOK  
 PROJECT No. 9068-0002  
 BASE BID

| ITEM NO. | ITEM AND UNIT PRICE | UOM | QTY. | TOTAL |
|----------|---------------------|-----|------|-------|
|----------|---------------------|-----|------|-------|

|   |   |  |
|---|---|--|
|   | <b>Base Bid Total:</b>                                |  |
| "Unit Price" amounts are to be shown in both words and figures. In case of discrepancy, the amount shown in words will govern. In case of discrepancy between "Unit Price" and "Total", the unit price will govern. | <b>Base Bid Total (in words):</b><br>dollars<br>cents |  |

SCHEDULE OF PRICES  
 KILLINGLY BRIDGE RECONSTRUCTION  
 VALLEY ROAD BRIDGE OVER WHETSTONE BROOK  
 PROJECT No. 9068-0003  
 BASE BID

| ITEM NO. | ITEM AND UNIT PRICE   | UOM | QTY. | TOTAL |
|----------|---|-----|------|-------|
|          | Clearing and Grubbing   |     |      |       |
| 0201001  | _____ dollars   | LS  | 1    |       |
|          | _____ cents   |     |      |       |
|          | Excavation and Reuse of Existing Channel Bottom Material          |     |      |       |
| 0202216A | _____ dollars   | CY  | 30   |       |
|          | _____ cents   |     |      |       |
|          | Supplemental Streambed Channel Material (Estimated Cost-Plus)     |     |      |       |
| 0202217A | _____ dollars   | EST | 1    |       |
|          | _____ cents   |     |      |       |
|          | Special Test Pit - Water Main                                     |     |      |       |
| 0202454A | _____ dollars   | EA  | 1    |       |
|          | _____ cents   |     |      |       |
|          | Cut Bituminous Concrete Pavement                                  |     |      |       |
| 0202529  | _____ dollars   | LF  | 70   |       |
|          | _____ cents   |     |      |       |
|          | Structure Excavation - Earth (Excluding Cofferdam and Dewatering) |     |      |       |
| 0203202  | _____ dollars   | CY  | 500  |       |
|          | _____ cents   |     |      |       |
|          | Structure Excavation - Rock (Excluding Cofferdam and Dewatering)  |     |      |       |
| 0203304  | _____ dollars   | CY  | 25   |       |
|          | _____ cents   |     |      |       |
|          | Cofferdam and Dewatering  |     |      |       |
| 0204111A | _____ dollars   | LS  | 1    |       |
|          | _____ cents   |     |      |       |
|          | Formation of Subgrade   |     |      |       |
| 0209001  | _____ dollars   | SY  | 470  |       |
|          | _____ cents   |     |      |       |
|          | Subbase   |     |      |       |
| 0212000  | _____ dollars   | CY  | 150  |       |
|          | _____ cents   |     |      |       |
|          | Compacted Granular Fill   |     |      |       |
| 0214100  | _____ dollars   | CY  | 40   |       |
|          | _____ cents   |     |      |       |

SCHEDULE OF PRICES  
 KILLINGLY BRIDGE RECONSTRUCTION  
 VALLEY ROAD BRIDGE OVER WHETSTONE BROOK  
 PROJECT No. 9068-0003  
 BASE BID

| ITEM NO. | ITEM AND UNIT PRICE                                      | UOM | QTY. | TOTAL |
|----------|--|-----|------|-------|
|          | Pervious Structure Backfill                              |     |      | <hr/> |
| 0216000  | _____ dollars  | CY  | 700  |       |
|          | _____ cents  |     |      |       |
|          | Sedimentation Control System                             |     |      | <hr/> |
| 0218999  | _____ dollars  | LF  | 50   |       |
|          | _____ cents  |     |      |       |
|          | Processed Aggregate Base                                 |     |      | <hr/> |
| 0304002  | _____ dollars  | CY  | 70   |       |
|          | _____ cents  |     |      |       |
|          | 1/2" Performed Expansion Joint Filler                    |     |      | <hr/> |
| 0401441  | _____ dollars  | SF  | 20   |       |
|          | _____ cents  |     |      |       |
|          | Sawing and Sealing Joint in Bituminous Concrete Pavement |     |      | <hr/> |
| 0402401A | _____ dollars  | LF  | 100  |       |
|          | _____ cents  |     |      |       |
|          | HMA S0.5   |     |      | <hr/> |
| 0406171  | _____ dollars  | TON | 50   |       |
|          | _____ cents  |     |      |       |
|          | HMA S0.375   |     |      | <hr/> |
| 0406172  | _____ dollars  | TON | 40   |       |
|          | _____ cents  |     |      |       |
|          | Material for Tack Coat                                   |     |      | <hr/> |
| 0406236  | _____ dollars  | GAL | 47   |       |
|          | _____ cents  |     |      |       |
|          | Fine Milling of Bituminous Concrete (0" to 4")           |     |      | <hr/> |
| 0406275A | _____ dollars  | SY  | 410  |       |
|          | _____ cents  |     |      |       |
|          | Removal of Existing Bridge (Site No. 2)                  |     |      | <hr/> |
| 0503891A | _____ dollars  | LS  | 1    |       |
|          | _____ cents  |     |      |       |
|          | Concrete Form Liners                                     |     |      | <hr/> |
| 0601088A | _____ dollars  | SF  | 1000 |       |
|          | _____ cents  |     |      |       |
|          |  |     |      | <hr/> |

SCHEDULE OF PRICES  
 KILLINGLY BRIDGE RECONSTRUCTION  
 VALLEY ROAD BRIDGE OVER WHETSTONE BROOK  
 PROJECT No. 9068-0003  
 BASE BID

| ITEM NO.   | ITEM AND UNIT PRICE                              | UOM | QTY.  | TOTAL |
|------------|--|-----|-------|-------|
|            | 10' X 7' Precast Concrete Box Culvert            |     |       | <hr/> |
| 0601133A   | _____ dollars                                    | LF  | 71    |       |
|            | _____ cents                                      |     |       | <hr/> |
|            | Precast Concrete Wingwalls (Site No. 2)          |     |       | <hr/> |
| 0601186A   | _____ dollars                                    | EA  | 4     |       |
|            | _____ cents                                      |     |       | <hr/> |
|            | Class PCC03340                                   |     |       | <hr/> |
| 0601733.40 | _____ dollars                                    | CY  | 70    |       |
|            | _____ cents                                      |     |       | <hr/> |
|            | Class PCC04462                                   |     |       | <hr/> |
| 0601744.62 | _____ dollars                                    | CY  | 5     |       |
|            | _____ cents                                      |     |       | <hr/> |
|            | Deformed Steel Bars                              |     |       | <hr/> |
| 0602000    | _____ dollars                                    | LB  | 4000  |       |
|            | _____ cents                                      |     |       | <hr/> |
|            | Deformed Steel Bars - Galvanized                 |     |       | <hr/> |
| 0602030    | _____ dollars                                    | LB  | 10100 |       |
|            | _____ cents                                      |     |       | <hr/> |
|            | Drilling Holes and Grouting Dowels               |     |       | <hr/> |
| 0602910A   | _____ dollars                                    | EA  | 40    |       |
|            | _____ cents                                      |     |       | <hr/> |
|            | Modified Riprap                                  |     |       | <hr/> |
| 0703012    | _____ dollars                                    | CY  | 55    |       |
|            | _____ cents                                      |     |       | <hr/> |
|            | Membrane Waterproofing (Cold Liquid Elastomeric) |     |       | <hr/> |
| 0707009A   | _____ dollars                                    | SY  | 125   |       |
|            | _____ cents                                      |     |       | <hr/> |
|            | Dampproofing                                     |     |       | <hr/> |
| 0708001    | _____ dollars                                    | SY  | 150   |       |
|            | _____ cents                                      |     |       | <hr/> |
|            | Bituminous Concrete Lip Curbing                  |     |       | <hr/> |
| 0815001    | _____ dollars                                    | LF  | 235   |       |
|            | _____ cents                                      |     |       | <hr/> |

SCHEDULE OF PRICES  
 KILLINGLY BRIDGE RECONSTRUCTION  
 VALLEY ROAD BRIDGE OVER WHETSTONE BROOK  
 PROJECT No. 9068-0003  
 BASE BID

| ITEM NO.   | ITEM AND UNIT PRICE                                 | UOM | QTY. | TOTAL |
|------------|---|-----|------|-------|
|            | Temporary Traffic Barrier                           |     |      |       |
| 0822100.01 | _____ dollars                                       | LF  | 40   |       |
|            | _____ cents   |     |      |       |
|            | R-B 350 Bridge Attachment - Vertical Shaped Parapet |     |      |       |
| 0910173    | _____ dollars                                       | EA  | 3    |       |
|            | _____ cents   |     |      |       |
|            | R-B End Anchorage Type II                           |     |      |       |
| 0911924    | _____ dollars                                       | EA  | 3    |       |
|            | _____ cents   |     |      |       |
|            | Remove Metal Beam Rail                              |     |      |       |
| 0912503    | _____ dollars                                       | LF  | 210  |       |
|            | _____ cents   |     |      |       |
|            | Turf Establishment                                  |     |      |       |
| 0950004A   | _____ dollars                                       | SY  | 225  |       |
|            | _____ cents   |     |      |       |
|            | Wetland Grass Establishment                         |     |      |       |
| 0950043A   | _____ dollars                                       | SY  | 50   |       |
|            | _____ cents   |     |      |       |
|            | Removal of Existing Masonry                         |     |      |       |
| 0974001    | _____ dollars                                       | CY  | 30   |       |
|            | _____ cents   |     |      |       |
|            | Maintenance and Protection of Traffic               |     |      |       |
| 0971001A   | _____ dollars                                       | LS  | 1    |       |
|            | _____ cents   |     |      |       |
|            | Mobilization and Project Closeout                   |     |      |       |
| 0975004A   | _____ dollars                                       | LS  | 1    |       |
|            | _____ cents   |     |      |       |
|            | Barricade Warning Lights - High Intensity           |     |      |       |
| 0976002    | _____ dollars                                       | DAY | 120  |       |
|            | _____ cents   |     |      |       |
|            | Construction Barricade Type III                     |     |      |       |
| 0979003    | _____ dollars                                       | EA  | 4    |       |
|            | _____ cents   |     |      |       |



SCHEDULE OF PRICES  
 KILLINGLY BRIDGE RECONSTRUCTION  
 VALLEY ROAD BRIDGE OVER WHETSTONE BROOK  
 PROJECT No. 9068-0003  
 BASE BID

| ITEM NO. | ITEM AND UNIT PRICE                          | UOM | QTY. | TOTAL |
|----------|--|-----|------|-------|
|          | Construction Staking                         |     |      |       |
| 0980001A | _____ dollars                                | LS  | 1    |       |
|          | _____ cents                                  |     |      |       |
|          | 4" Yellow Epoxy Resin Pavement Markings      |     |      |       |
| 1210102  | _____ dollars                                | LF  | 275  |       |
|          | _____ cents                                  |     |      |       |
|          | Protection and Support of Existing Utilities |     |      |       |
| 1507000A | _____ dollars                                | LS  | 1    |       |
|          | _____ cents                                  |     |      |       |

|   |   |  |
|---|---|--|
|   | <b>Base Bid Total:</b>                                |  |
| "Unit Price" amounts are to be shown in both words and figures. In case of discrepancy, the amount shown in words will govern. In case of discrepancy between "Unit Price" and "Total", the unit price will govern. | <b>Base Bid Total (in words):</b><br>dollars<br>cents |  |

SCHEDULE OF PRICES  
 KILLINGLY BRIDGE RECONSTRUCTION  
 BEAR HILL ROAD OVER UNNAMED BROOK  
 PROJECT No. 9068-0009  
 BASE BID

| ITEM NO. | ITEM AND UNIT PRICE   | UOM | QTY. | TOTAL |
|----------|---|-----|------|-------|
|          | Clearing and Grubbing   |     |      |       |
| 0201001  | _____ dollars   | LS  | 1    |       |
|          | _____ cents   |     |      |       |
|          | Excavation and Reuse of Existing Channel Bottom Material          |     |      |       |
| 0202216A | _____ dollars   | CY  | 20   |       |
|          | _____ cents   |     |      |       |
|          | Supplemental Streambed Channel Material (Estimated Cost-Plus)     |     |      |       |
| 0202217A | _____ dollars   | EST | 1    |       |
|          | _____ cents   |     |      |       |
|          | Cut Bituminous Concrete Pavement                                  |     |      |       |
| 0202529  | _____ dollars   | LF  | 60   |       |
|          | _____ cents   |     |      |       |
|          | Structure Excavation - Earth (Excluding Cofferdam and Dewatering) |     |      |       |
| 0203202  | _____ dollars   | CY  | 500  |       |
|          | _____ cents   |     |      |       |
|          | Structure Excavation - Rock (Excluding Cofferdam and Dewatering)  |     |      |       |
| 0203304  | _____ dollars   | CY  | 25   |       |
|          | _____ cents   |     |      |       |
|          | Cofferdam and Dewatering  |     |      |       |
| 0204111A | _____ dollars   | LS  | 1    |       |
|          | _____ cents   |     |      |       |
|          | Formation of Subgrade   |     |      |       |
| 0209001  | _____ dollars   | SY  | 470  |       |
|          | _____ cents   |     |      |       |
|          | Subbase   |     |      |       |
| 0212000  | _____ dollars   | CY  | 150  |       |
|          | _____ cents   |     |      |       |
|          | Compacted Granular Fill   |     |      |       |
| 0214100  | _____ dollars   | CY  | 30   |       |
|          | _____ cents   |     |      |       |
|          | Pervious Structure Backfill                                       |     |      |       |
| 0216000  | _____ dollars   | CY  | 600  |       |
|          | _____ cents   |     |      |       |

SCHEDULE OF PRICES  
 KILLINGLY BRIDGE RECONSTRUCTION  
 BEAR HILL ROAD OVER UNNAMED BROOK  
 PROJECT No. 9068-0009  
 BASE BID

| ITEM NO. | ITEM AND UNIT PRICE                                      | UOM | QTY. | TOTAL |
|----------|--|-----|------|-------|
|          | Sedimentation Control System                             |     |      | <hr/> |
| 0218999  | _____ dollars  | LF  | 60   |       |
|          | _____ cents  |     |      |       |
|          | Processed Aggregate Base                                 |     |      | <hr/> |
| 0304002  | _____ dollars  | CY  | 70   |       |
|          | _____ cents  |     |      |       |
|          | Sawing and Sealing Joint in Bituminous Concrete Pavement |     |      | <hr/> |
| 0402401A | _____ dollars  | LF  | 70   |       |
|          | _____ cents  |     |      |       |
|          | HMA S0.5   |     |      | <hr/> |
| 0406171  | _____ dollars  | TON | 50   |       |
|          | _____ cents  |     |      |       |
|          | HMA S0.375   |     |      | <hr/> |
| 0406172  | _____ dollars  | TON | 40   |       |
|          | _____ cents  |     |      |       |
|          | Material for Tack Coat                                   |     |      | <hr/> |
| 0406236  | _____ dollars  | GAL | 47   |       |
|          | _____ cents  |     |      |       |
|          | Fine Milling of Bituminous Concrete (0" to 4")           |     |      | <hr/> |
| 0406275A | _____ dollars  | SY  | 420  |       |
|          | _____ cents  |     |      |       |
|          | Removal of Existing Culvert (Site No. 3)                 |     |      | <hr/> |
| 0503868A | _____ dollars  | LS  | 1    |       |
|          | _____ cents  |     |      |       |
|          | Concrete Form Liners                                     |     |      | <hr/> |
| 0601088A | _____ dollars  | SF  | 160  |       |
|          | _____ cents  |     |      |       |
|          | 15' X 6' Precast Concrete Box Culvert                    |     |      | <hr/> |
| 0601159A | _____ dollars  | LF  | 32   |       |
|          | _____ cents  |     |      |       |
|          | Precast Concrete Wingwalls (Site No. 2)                  |     |      | <hr/> |
| 0601186A | _____ dollars  | EA  | 4    |       |
|          | _____ cents  |     |      | <hr/> |

SCHEDULE OF PRICES  
 KILLINGLY BRIDGE RECONSTRUCTION  
 BEAR HILL ROAD OVER UNNAMED BROOK  
 PROJECT No. 9068-0009  
 BASE BID

| ITEM NO.   | ITEM AND UNIT PRICE                              | UOM | QTY. | TOTAL |
|------------|--|-----|------|-------|
|            | Class PCC03340                                   |     |      | <hr/> |
| 0601733.40 | _____ dollars                                    | CY  | 30   |       |
|            | _____ cents                                      |     |      |       |
|            | Deformed Steel Bars                              |     |      | <hr/> |
| 0602000    | _____ dollars                                    | LB  | 4500 |       |
|            | _____ cents                                      |     |      |       |
|            | Deformed Steel Bars - Galvanized                 |     |      | <hr/> |
| 0602030    | _____ dollars                                    | LB  | 500  |       |
|            | _____ cents                                      |     |      |       |
|            | Drilling Holes and Grouting Dowels               |     |      | <hr/> |
| 0602910A   | _____ dollars                                    | EA  | 30   |       |
|            | _____ cents                                      |     |      |       |
|            | Modified Riprap                                  |     |      | <hr/> |
| 0703012    | _____ dollars                                    | CY  | 25   |       |
|            | _____ cents                                      |     |      |       |
|            | Membrane Waterproofing (Cold Liquid Elastomeric) |     |      | <hr/> |
| 0707009A   | _____ dollars                                    | SY  | 75   |       |
|            | _____ cents                                      |     |      |       |
|            | Dampproofing                                     |     |      | <hr/> |
| 0708001    | _____ dollars                                    | SY  | 150  |       |
|            | _____ cents                                      |     |      |       |
|            | Temporary Traffic Barrier                        |     |      | <hr/> |
| 0822100.01 | _____ dollars                                    | LF  | 60   |       |
|            | _____ cents                                      |     |      |       |
|            | Metal Beam Rail R-B 350 (Type II) Section        |     |      | <hr/> |
| 0910183    | _____ dollars                                    | EA  | 2    |       |
|            | _____ cents                                      |     |      |       |
|            | R-B End Anchorage Type II                        |     |      | <hr/> |
| 0911924    | _____ dollars                                    | EA  | 4    |       |
|            | _____ cents                                      |     |      |       |
|            | Remove Metal Beam Rail                           |     |      | <hr/> |
| 0912503    | _____ dollars                                    | LF  | 300  |       |
|            | _____ cents                                      |     |      | <hr/> |

SCHEDULE OF PRICES  
 KILLINGLY BRIDGE RECONSTRUCTION  
 BEAR HILL ROAD OVER UNNAMED BROOK  
 PROJECT No. 9068-0009  
 BASE BID

| ITEM NO. | ITEM AND UNIT PRICE                          | UOM | QTY. | TOTAL |
|----------|--|-----|------|-------|
|          | Pavement for Railing                         |     |      |       |
| 0925201  | _____ dollars                                | SY  | 15   |       |
|          | _____ cents                                  |     |      |       |
|          | Turf Establishment                           |     |      |       |
| 0950004A | _____ dollars                                | SY  | 70   |       |
|          | _____ cents                                  |     |      |       |
|          | Wetland Grass Establishment                  |     |      |       |
| 0950043A | _____ dollars                                | SY  | 300  |       |
|          | _____ cents                                  |     |      |       |
|          | Maintenance and Protection of Traffic        |     |      |       |
| 0971001A | _____ dollars                                | LS  | 1    |       |
|          | _____ cents                                  |     |      |       |
|          | Mobilization and Project Closeout            |     |      |       |
| 0975004A | _____ dollars                                | LS  | 1    |       |
|          | _____ cents                                  |     |      |       |
|          | Barricade Warning Lights - High Intensity    |     |      |       |
| 0976002  | _____ dollars                                | DAY | 120  |       |
|          | _____ cents                                  |     |      |       |
|          | Construction Barricade Type III              |     |      |       |
| 0979003  | _____ dollars                                | EA  | 4    |       |
|          | _____ cents                                  |     |      |       |
|          | Construction Staking                         |     |      |       |
| 0980001A | _____ dollars                                | LS  | 1    |       |
|          | _____ cents                                  |     |      |       |
|          | Protection and Support of Existing Utilities |     |      |       |
| 1507000A | _____ dollars                                | LS  | 1    |       |
|          | _____ cents                                  |     |      |       |

|   |   |  |
|---|---|--|
|   | <b>Base Bid Total:</b>                                |  |
| "Unit Price" amounts are to be shown in both words and figures. In case of discrepancy, the amount shown in words will govern. In case of discrepancy between "Unit Price" and "Total", the unit price will govern. | <b>Base Bid Total (in words):</b><br>dollars<br>cents |  |