

SUBSET 03- HIGHWAYS			
INDEX OF DRAWINGS			
DRAWING NUMBER	DRAWING TITLE	DRAWING NUMBER	DRAWING TITLE
INX-01	INDEX OF DRAWINGS	STG-01	STAGING PLAN
TYP-01	TYPICAL SECTION	PRO-01 TO PRO-02	TEMPORARY ACCESS ROADS PROFILES
MDS-01	MISCELLANEOUS DETAIL SHEET - SEDIMENTATION CONTROL SYSTEMS	XSC-01 TO XSC-05	TEMPORARY ACCESS ROADS CROSS-SECTIONS
ALN-01	ALIGNMENT PLAN AND CONTROL POINT DATA	POR-01	TRAFFIC CONTROL SIGNAL PLAN
PLN-01	HIGHWAY PLAN		


DRAWING NUMBER	DRAWING TITLE	DRAWING NUMBER	DRAWING TITLE
INX-01	INDEX OF DRAWINGS	STG-01	STAGING PLAN
TYP-01	TYPICAL SECTION	PRO-01 TO PRO-02	TEMPORARY ACCESS ROADS PROFILES
MDS-01	MISCELLANEOUS DETAIL SHEET - SEDIMENTATION CONTROL SYSTEMS	XSC-01 TO XSC-05	TEMPORARY ACCESS ROADS CROSS-SECTIONS
ALN-01	ALIGNMENT PLAN AND CONTROL POINT DATA	POR-01	TRAFFIC CONTROL SIGNAL PLAN
PLN-01	HIGHWAY PLAN		

--

THE DESIGN APPEARS TO CONFORM TO APPLICABLE CRITERIA. APPROVAL IS NOT TO BE CONSTRUED TO MEAN THAT ALL ASPECTS OF THE DESIGN HAVE BEEN PERSONALLY CHECKED BY THE UNDERSIGNED.

TRANSPORTATION PRINCIPAL ENGINEER

[illegible]

SIGNATURE BLOCK:	
	
DESIGNER/DRAFTER: PJC	CHECKED BY: JED



**CONNECTICUT
DEPARTMENT OF
TRANSPORTATION**

PROJECT TITLE:

REHABILITATION OF BRIDGE NO. 06772 CARRYING ROUTE 63 OVER STRAITSVILLE BROOK

TOWN(S):

NAUGATUCK

DRAWING TITLE:

INDEX OF DRAWINGS

PROJECT NO.:

0087-0148 SHE

DRAWING NO.:

INX-01


SHEET NO.: 03.01

LASTED SAVED BY: CollinsPJ FILE NAME: C:\Users\collinspj\State of Connecticut\0087-0148 - Design\Highways\Contract_Plans\90 Percent\HW_CP_0087_0148_subset_Cover_Sheet.dgn
PLOTTED DATE: 6/5/2025

GENERAL NOTES - TYPICAL SECTION


1. TEMPORARY ACCESS ROADS WILL BE PAID UNDER INDIVIDUAL UNIT PRICE ITEMS AS SPECIFIED OR AS DIRECTED BY THE ENGINEER.
2. AFTER TEMPORARY ACCESS ROADS ARE REMOVED, SITE SHALL BE RESTORED. THIS SHALL INCLUDE TURF ESTABLISHMENT - LAWN AND GRASSING AS DIRECTED BY THE ENGINEER.

*REFER TO CROSS-SECTIONS. FOR SIDESLOPES, 1.5:1 MAX.

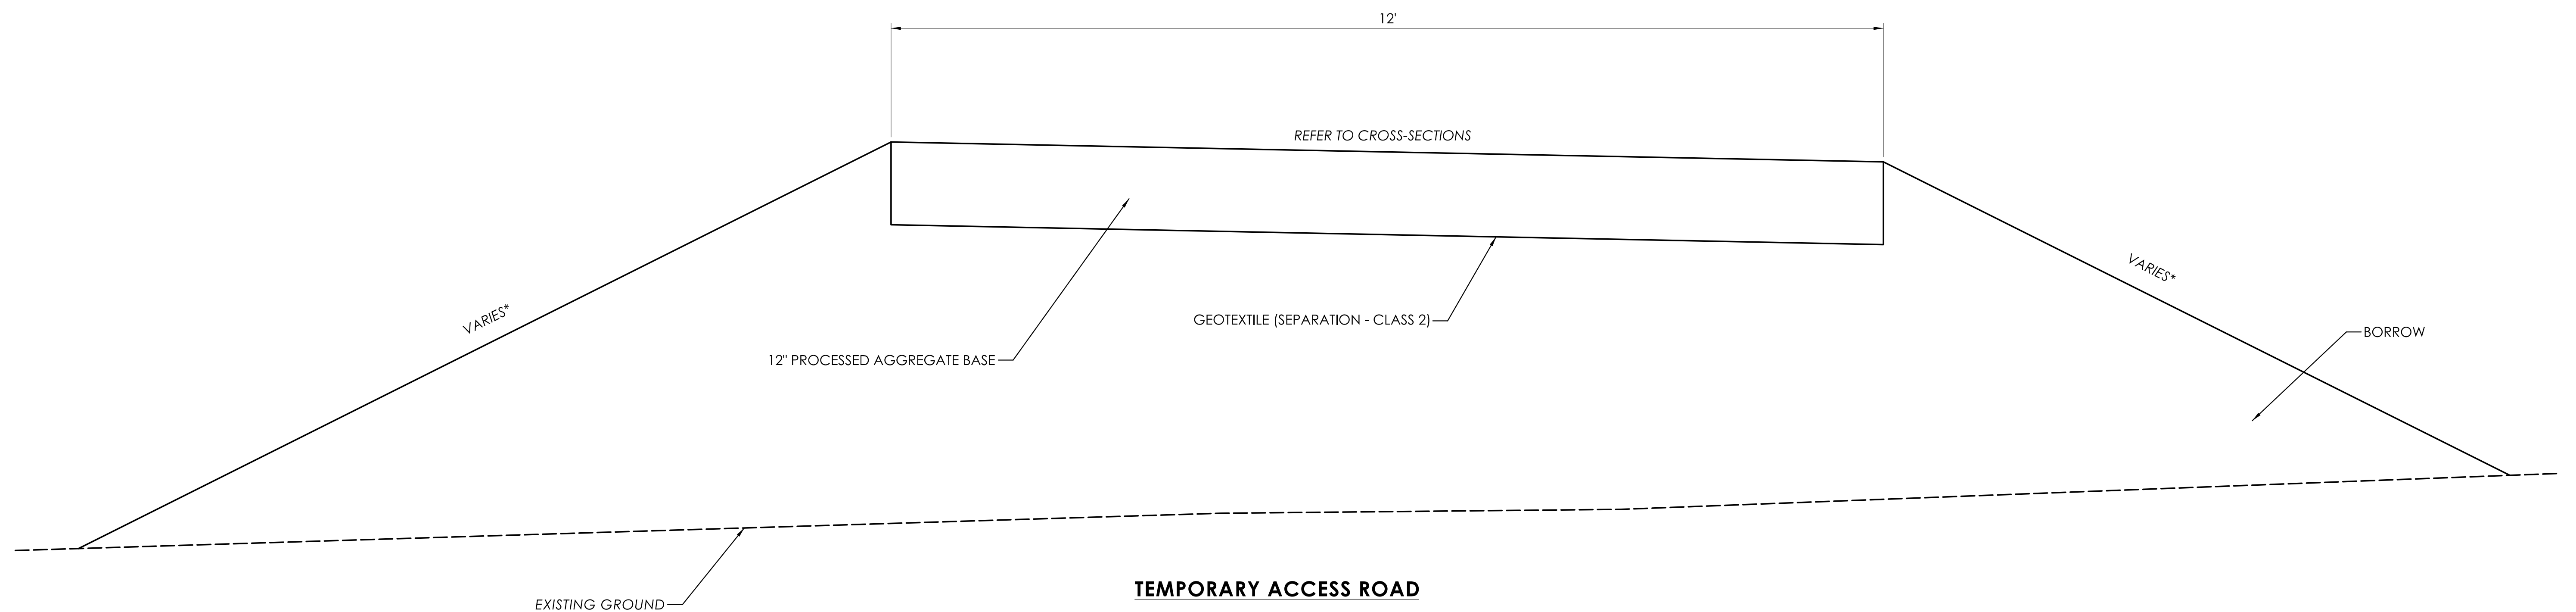[illegible]

1 2 83

NOT TO SCALE

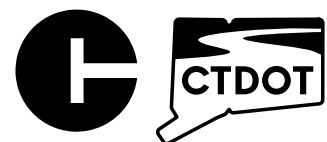

CONNECTICUT
DEPARTMENT OF
TRANSPORTATION

PROJECT TITLE:

REHABILITATION OF BRIDGE NO. 06772 CARRYING ROUTE 63 OVER STRAITSVILLE BROOK

TOWN(S):

NAUGATUCK

DRAWING TITLE:

TYPICAL SECTION

PROJECT NO.:


0087-0148

DRAWING NO.:

TYP-01


SHEET NO.: 03.02

LASTED SAVED BY: CollinsPJ FILE NAME: C:\Users\collinspj\State of Connecticut\0087-0148 - Design\Highways\Contract_Plans\FDP\HW_CP_0087_0148_Typical_Sections.dgn
PLOTTED DATE: 5/13/2025

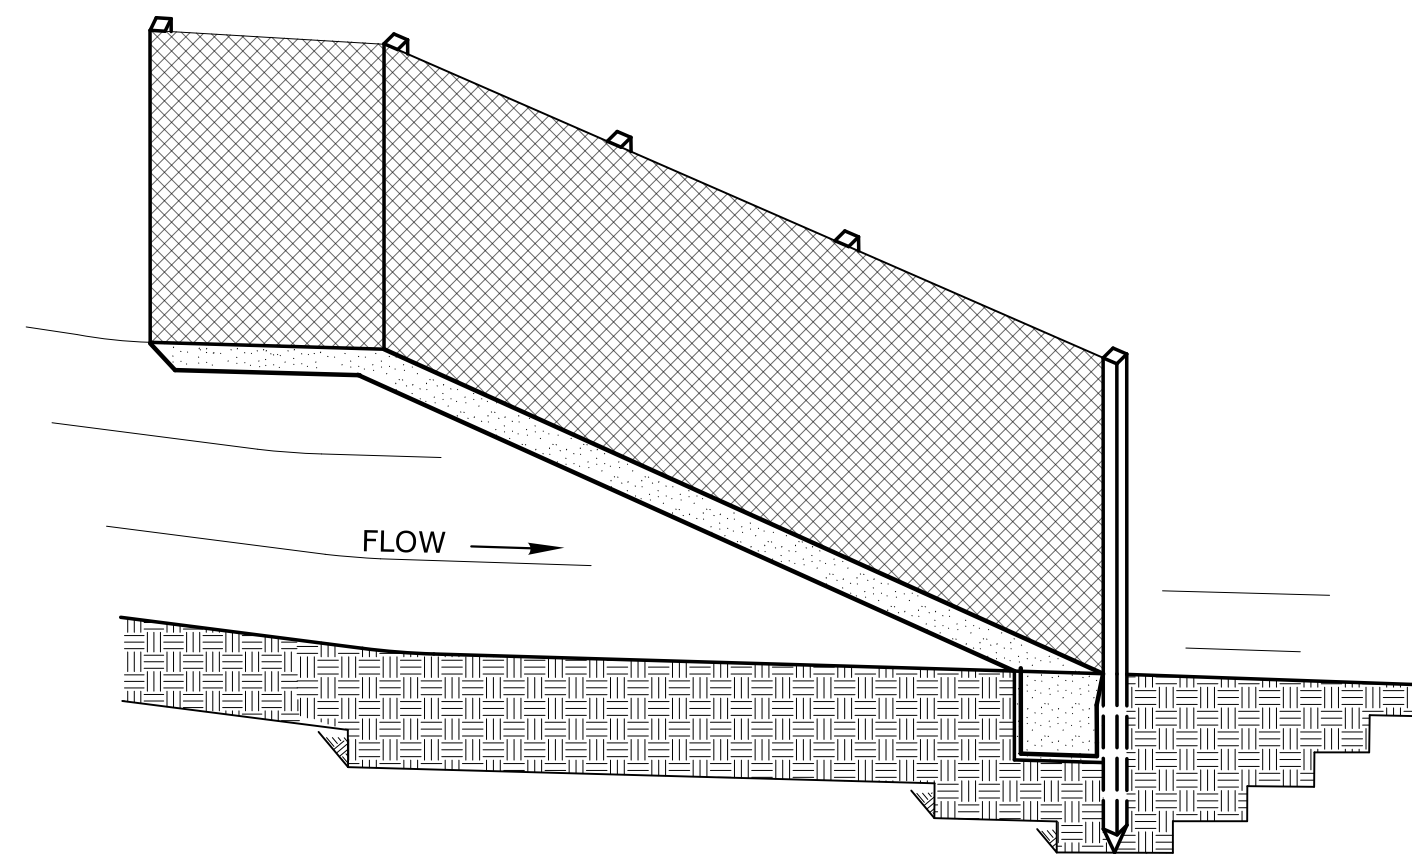


SEDIMENTATION CONTROL SYSTEM

INSTALL THE WING WHEN THE FENCE IS MORE THAN 4' FROM THE TOE OF SLOPE AND THE FENCE LINE GRADIENT IS 5% OR MORE

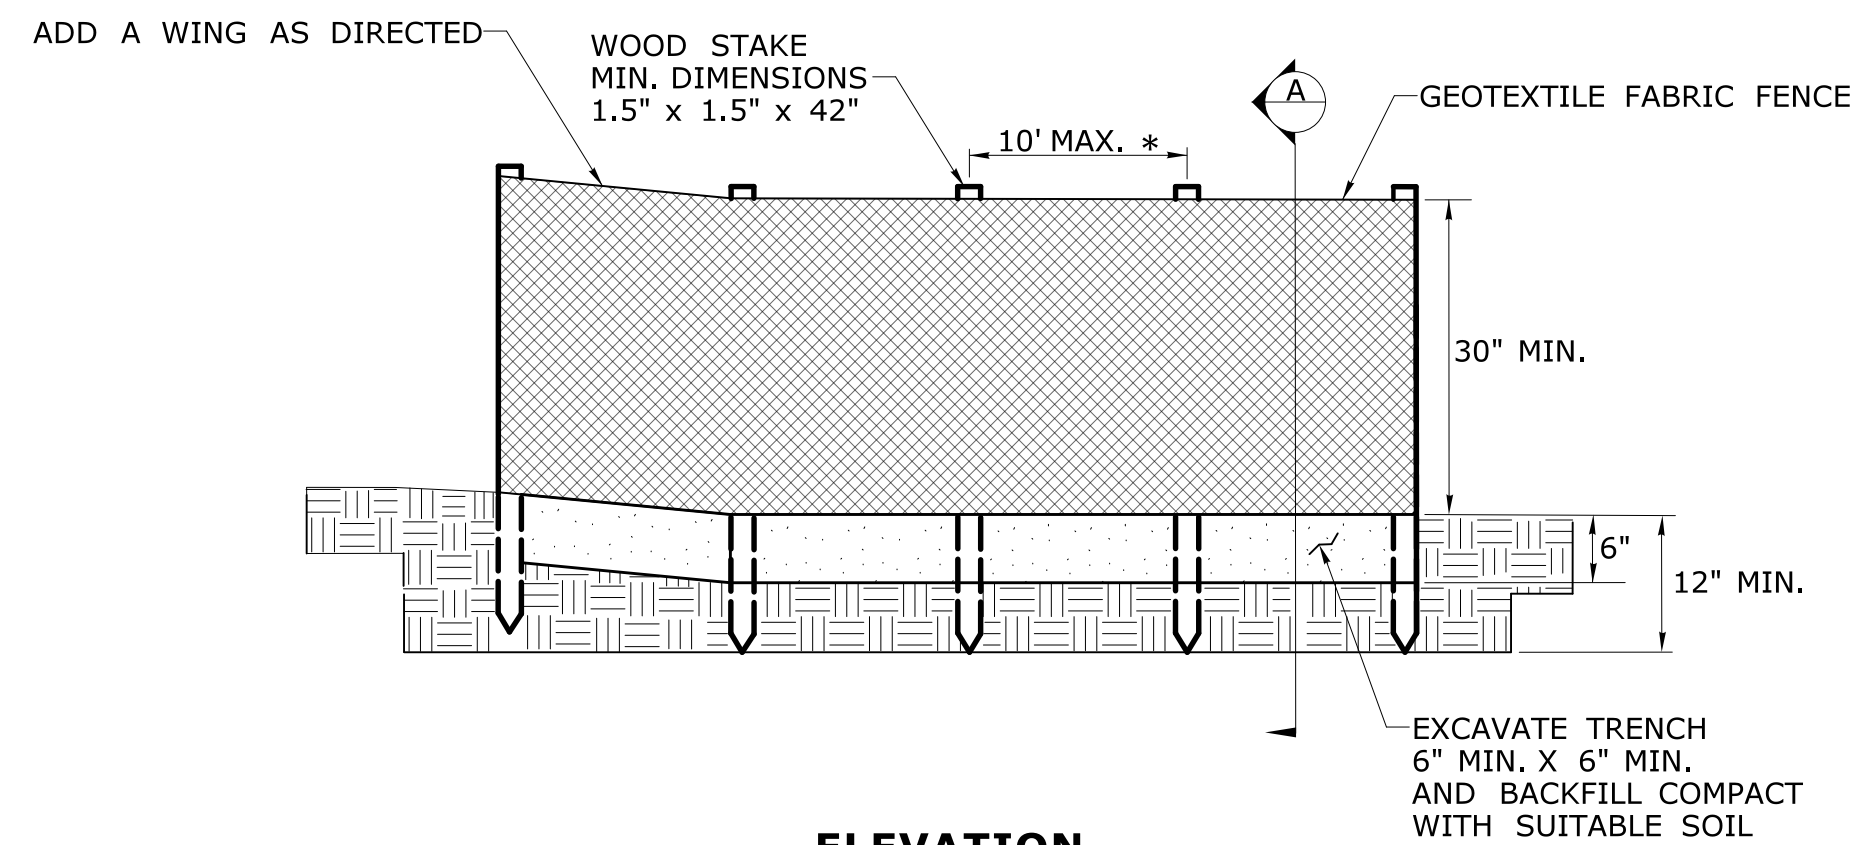


ELEVATION


* FOR SLOPES STEEPER THAN 2:1 USE A 5' POST SPACING OR AS DIRECTED BY THE ENGINEER

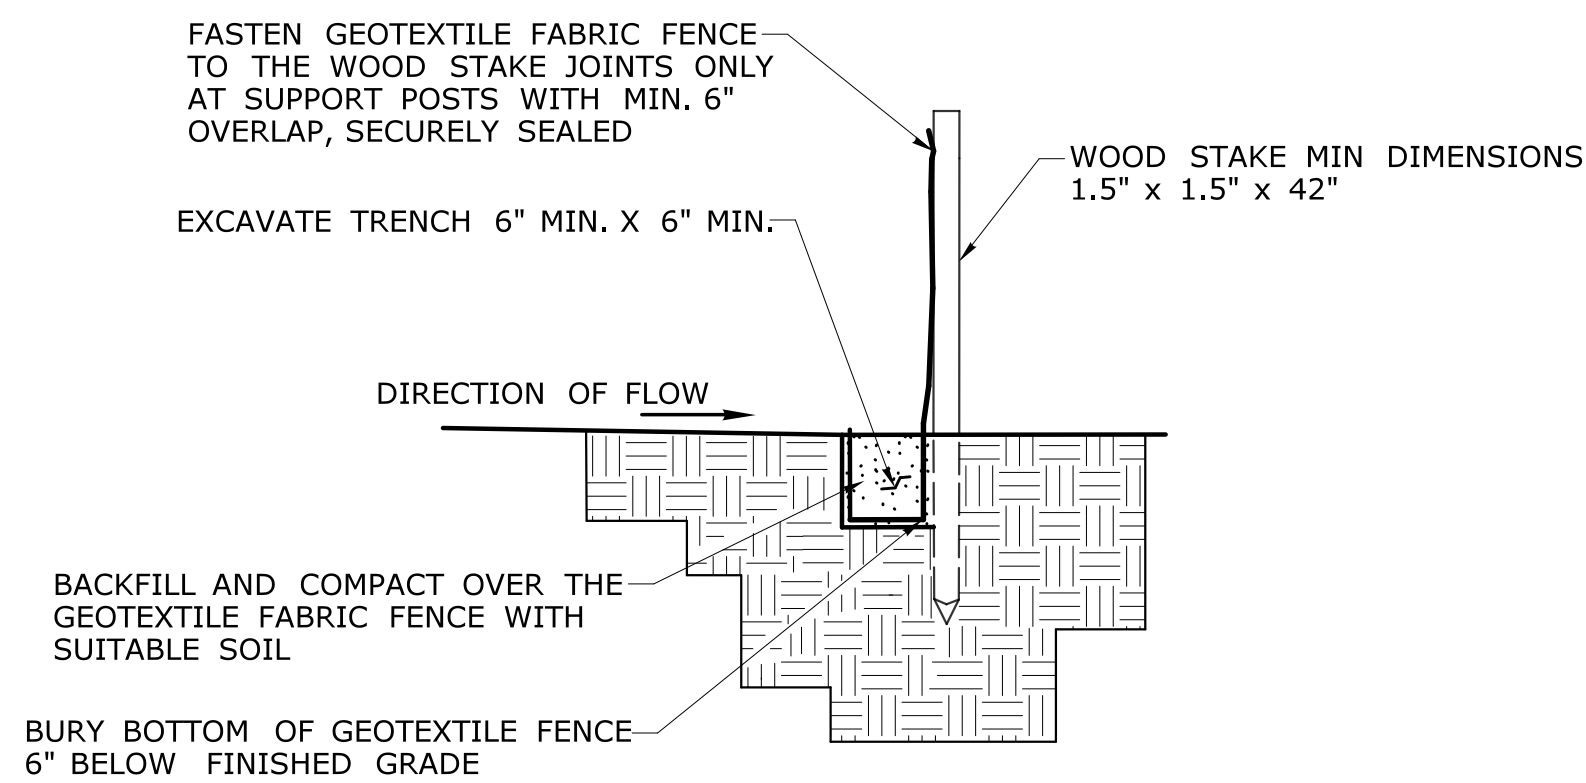


SECTION A

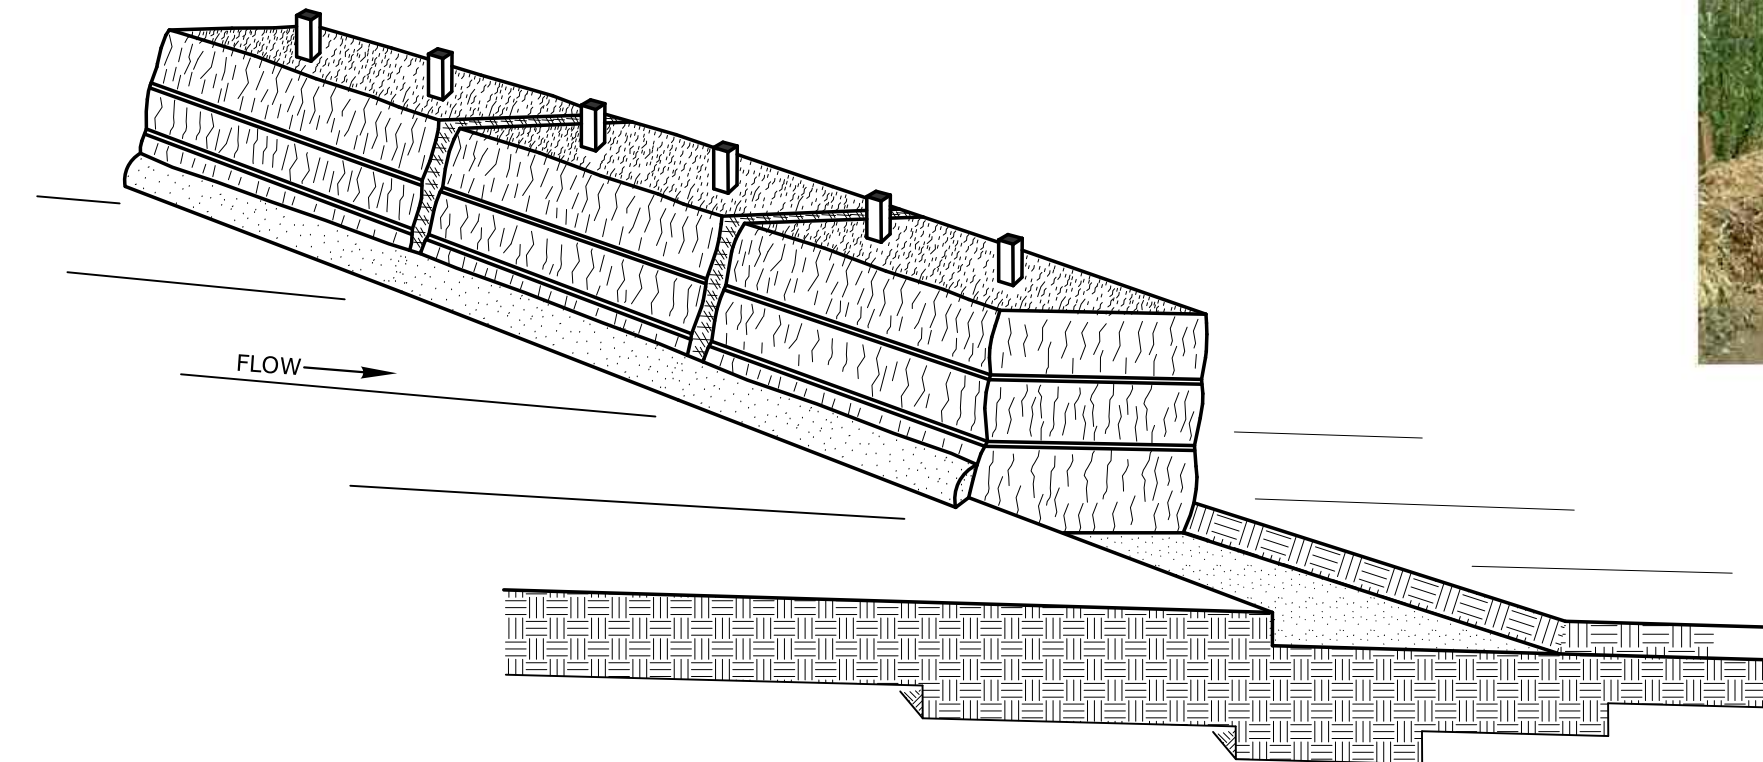

SEDIMENTATION CONTROL SYSTEM

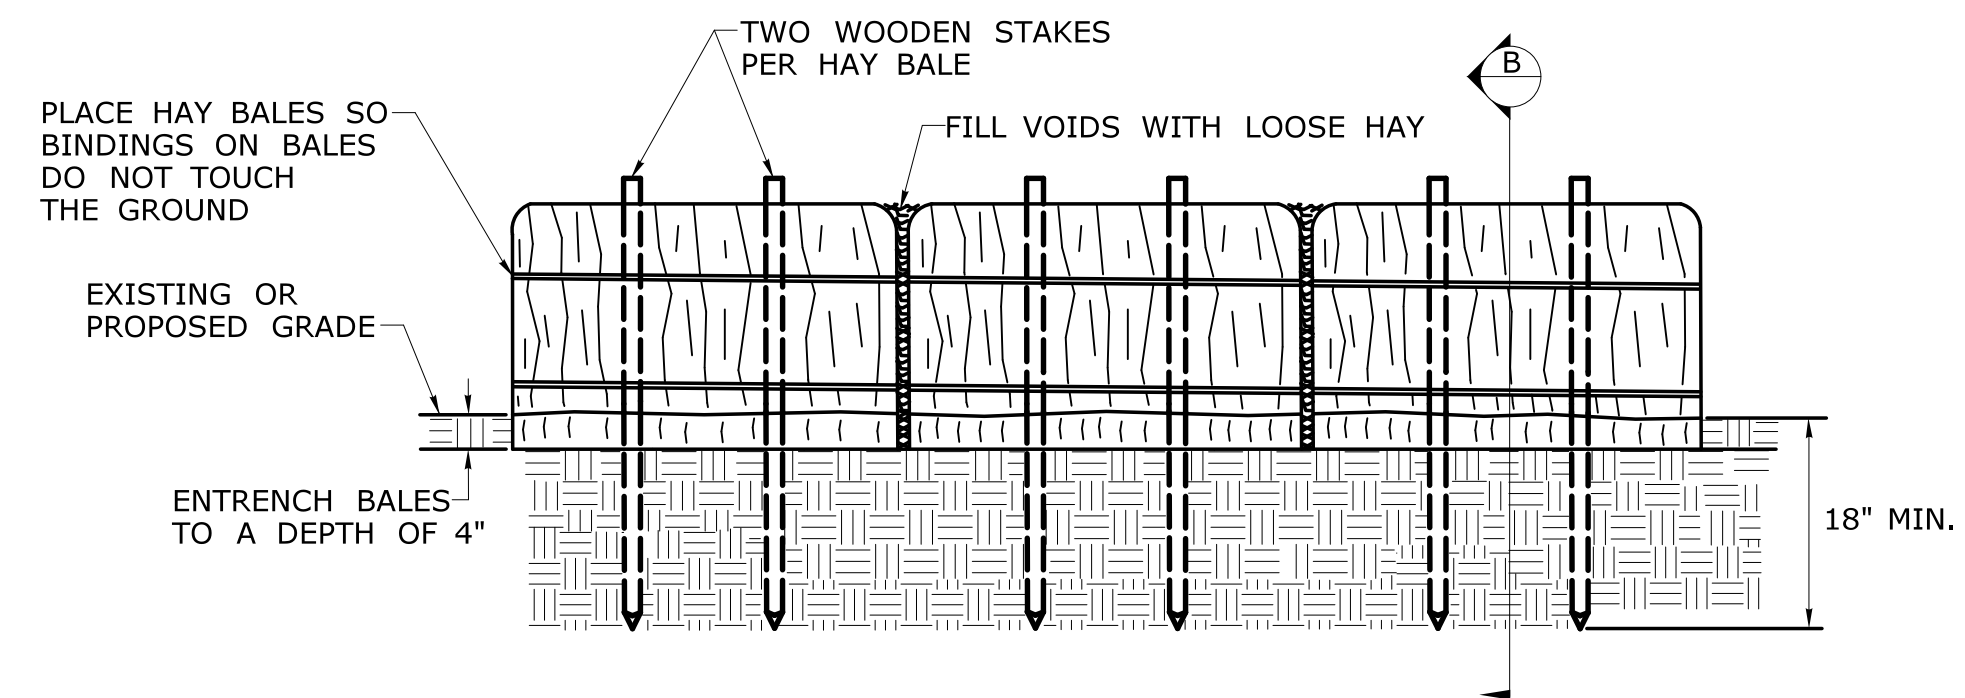


ELEVATION

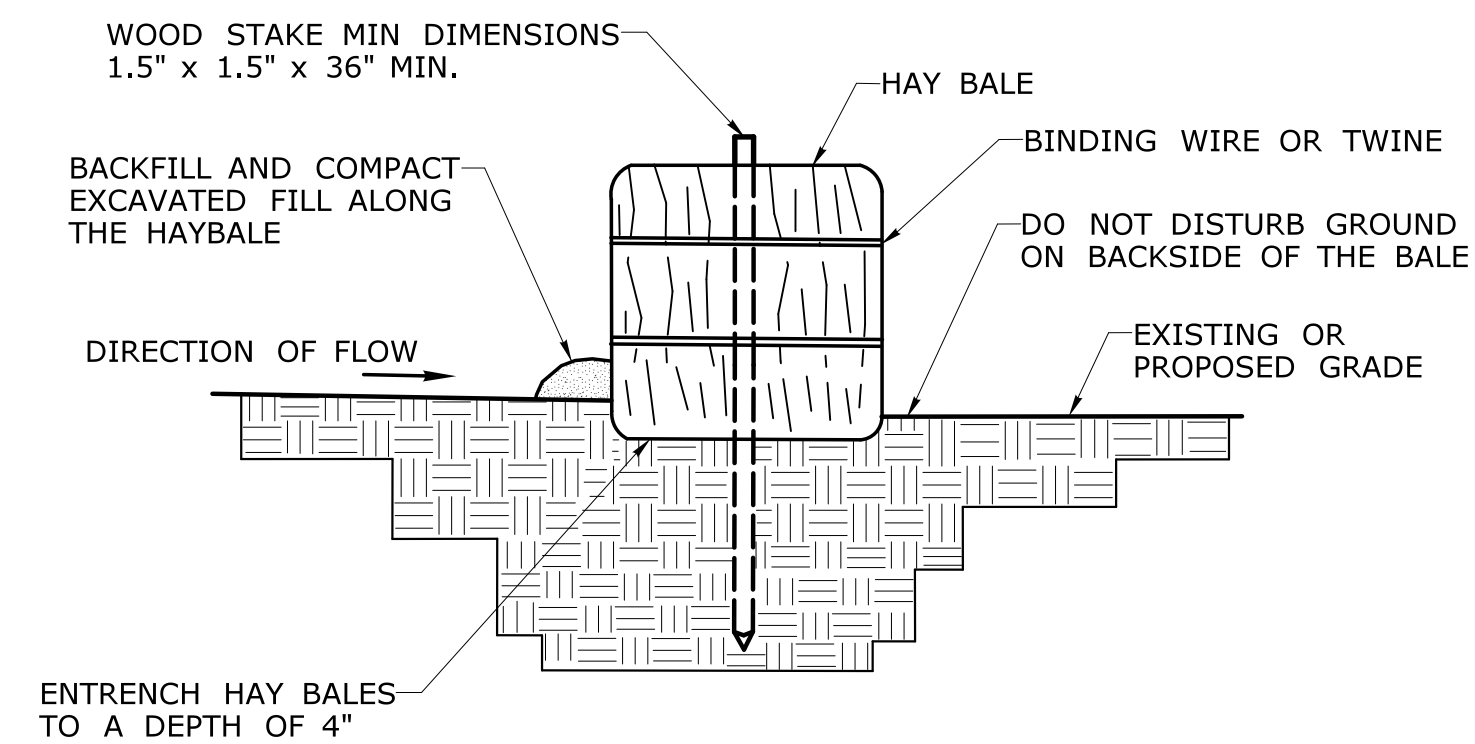

SECTION B

REV.	DATE	REVISION DESCRIPTION

SIGNATURE BLOCK:	
DESIGNER/DRAFTER: PJC	CHECKED BY: JED

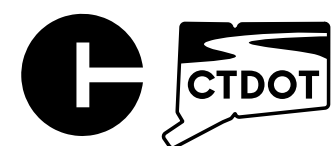

CONNECTICUT
DEPARTMENT OF
TRANSPORTATION

PROJECT TITLE:	REHABILITATION OF BRIDGE NO. 06772 CARRYING ROUTE 63 OVER STRAITSVILLE BROOK
----------------	--

TOWN(S):	NAUGATUCK
----------	-----------

DRAWING TITLE:	MISCELLANEOUS DETAIL SHEET - SEDIMENTATION CONTROL SYSTEMS
----------------	--



PROJECT NO.:	0087-0148
DRAWING NO.:	MDS-01
SHEET NO.:	03.03

TEMPORARY ACCESS ROAD 1

PI = 201+00.00
DELTA = 37°26'32"
D = 57°17'45"
T = 33.89'
L = 65.35'
R = 100.00'
N = 731379.24
E = 924446.90


TEMPORARY ACCESS ROAD 2

PI = 300+51.16
DELTA = 71°13'25"
D = 104°10'27"
T = 39.39'
L = 68.37'
R = 55.00'
N = 731605.69
E = 924771.81

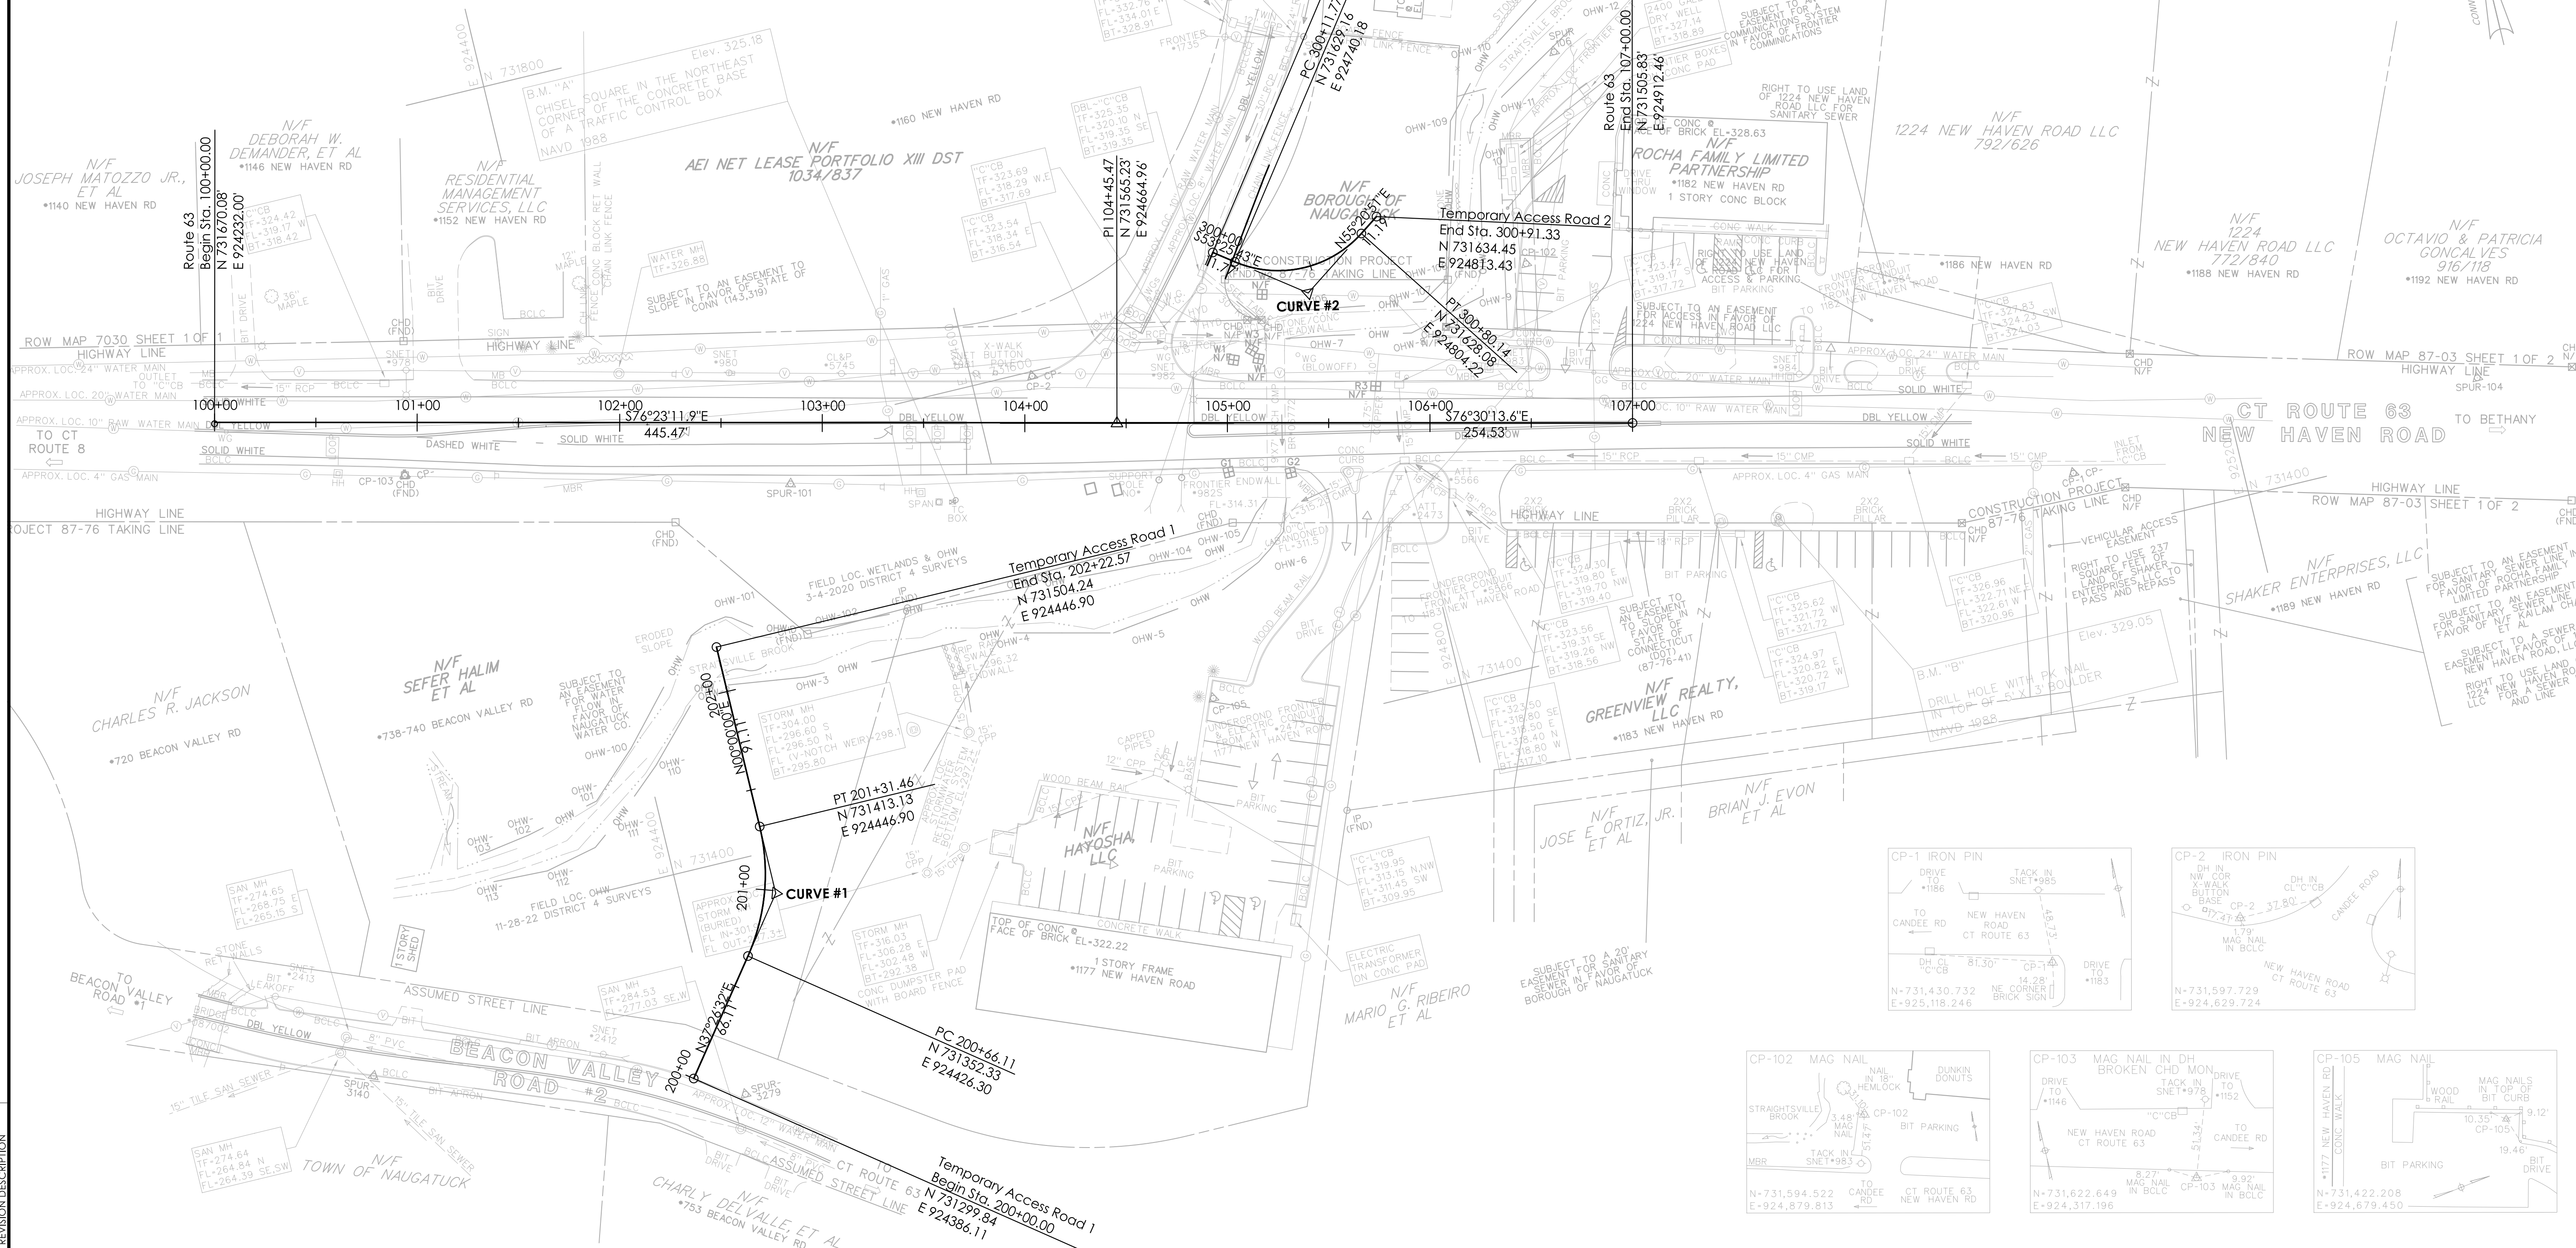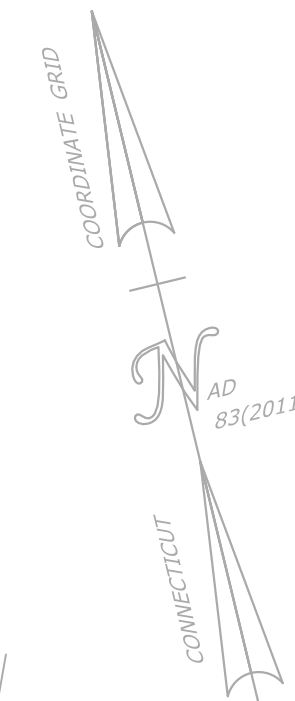


REV	DATE	REVISION DESCRIPTION

SIGNATURE BLOCK:



DESIGNER/DRAFTER: PJC CHECKED BY: JED

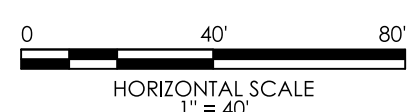

CONNECTICUT
DEPARTMENT OF
TRANSPORTATION

PROJECT TITLE:

**REHABILITATION OF BRIDGE NO. 06772 CARRYING ROUTE
63 OVER STRAITSVILLE BROOK**

TOWN(S): **NAUGATUCK**

DRAWING TITLE:

**ALIGNMENT PLAN AND
CONTROL POINT DATA**

PROJECT NO.:
0087-0148

DRAWING NO.:	ALN-01
SHEET NO.:	03.04

LASTED SAVED BY: CollinsPJ FILE NAME: C:\Users\collinspj\State of Connecticut\0087-0148 - Design\Highways\Contract_Plans\90 Percent\HW_CP_0087_0148_Alignment_Plan.dgn
PLOTTED DATE: 10/30/2024

GENERAL NOTES - HIGHWAY PLAN

1.

THE CONTRACTOR SHALL HAND-DIG HOLES TO INSTALL GUIDERAIL POSTS AS CALLED OUT ON THE PLANS OR AS DIRECTED BY THE ENGINEER. THESE GUIDERAIL POSTS SHALL STRADDLE THE EXISTING CULVERT TO AVOID DAMAGE TO THE STRUCTURE. WORK SHALL BE PAID UNDER ITEM NO. 0912526A - HAND-DIGGING HOLES FOR GUIDERAIL POSTS AND ANCHORS (ESTIMATED COST).
2.

THE CONTRACTOR SHALL MAINTAIN THE CONSTRUCTION AREAS THROUGHOUT THE DURATION OF THE PROJECT. THIS WILL INCLUDE ALL MAINTENANCE RESPONSIBILITIES WITH THE EXCEPTION OF SNOW REMOVAL.
3.

TEMPORARY ACCESS ROADS WILL BE PAID UNDER INDIVIDUAL UNIT PRICE ITEMS AS SPECIFIED OR AS DIRECTED BY THE ENGINEER.
4.

TEMPORARY ACCESS ROAD REMOVAL SHALL BE PAID FOR UNDER EARTH EXCAVATION.
5.


AFTER TEMPORARY ACCESS ROADS ARE REMOVED, SITE SHALL BE RESTORED. THIS WILL INCLUDE GRADING AS DIRECTED BY THE ENGINEER. REFER TO LANDSCAPE SUBSET.
6.

A 6 INCH LAYER OF PROCESSED AGGREGATE BASE SHALL BE PLACED UNDER NEW GUIDERAIL. (SEE HIGHWAY STANDARD SHEET HW-910_21)
7.

40' RADIUS SECTION OF GUIDERAIL MUST BE SHOP FABRICATED.
8.

REMOVAL AND INSTALLATION OF GUIDERAIL SHALL NOT RESULT IN UNPROTECTED AREAS DURING CONSTRUCTION.
9.

REFER TO STRUCTURE SUBSET FOR SEQUENCE OF WORK.

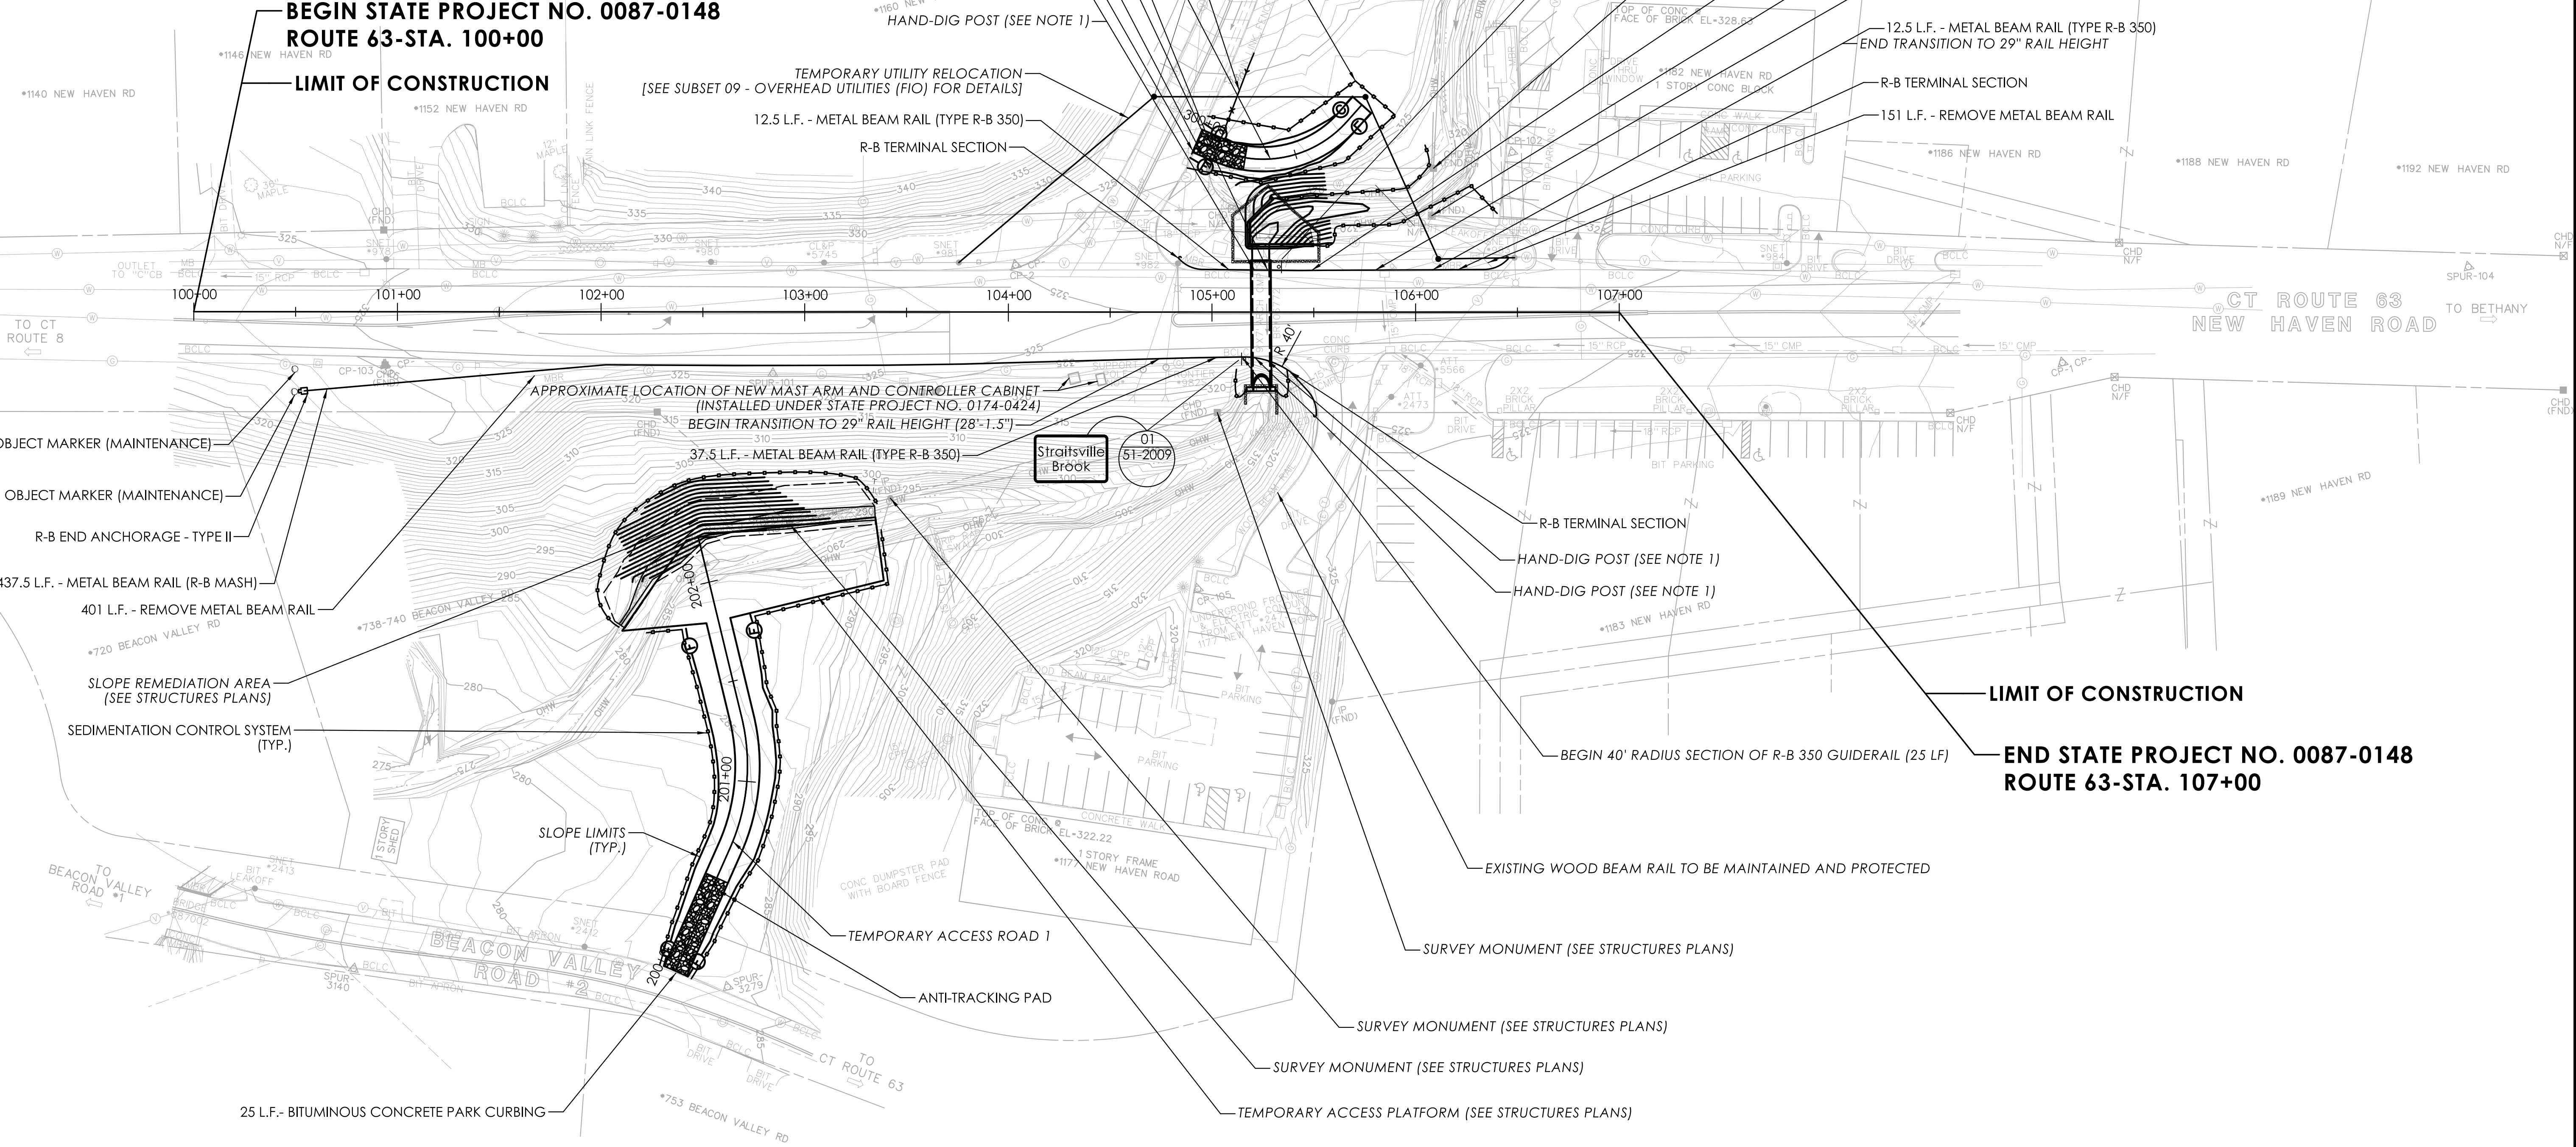

REV.	DATE	REVISION DESCRIPTION

SIGNATURE BLOCK:


DESIGNER/DRAFTER: PJC
CHECKED BY: JED



HORIZONTAL SCALE
1" = 40'



CONNECTICUT
DEPARTMENT OF
TRANSPORTATION

PROJECT TITLE:
REHABILITATION OF BRIDGE NO. 06772 CARRYING ROUTE 63 OVER STRAITSVILLE BROOK

TOWN(S):
NAUGATUCK


DRAWING TITLE:
HIGHWAY PLAN

PROJECT NO.:
0087-0148


DRAWING NO.:
PLN-01

SHEET NO.:
03.05

1. TEMPORARY ACCESS ROADS SHALL BE FULLY CLOSED OFF TO MOTORISTS USING TYPE III CONSTRUCTION BARRICADES
2. REMOVAL OF BITUMINOUS CONCRETE PARK CURBING PAID AS "EARTH EXCAVATION."

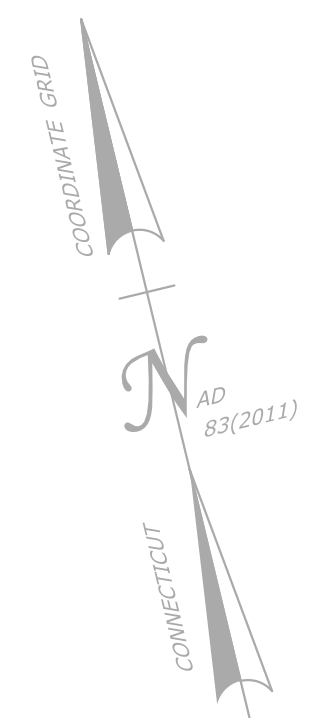

SIGNATURE BLOCK:



DESIGNER/DRAFTER: PJC/JAT CHECKED BY: JED




PROJECT TITLE:


**REHABILITATION OF BRIDGE NO. 06772 CARRYING ROUTE
63 OVER STRAITSVILLE BROOK**

DRAWING NO.:	STG-01
SHEET NO.:	03.06

REV.	DATE	REVISION DESCRIPTION

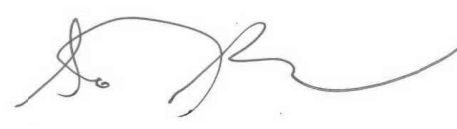SIGNATURE BLOCK:


DESIGNER/DRAFTER: PJC
CHECKED BY: JED

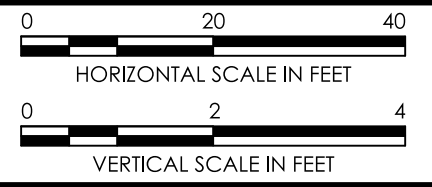

CONNECTICUT
DEPARTMENT OF
TRANSPORTATION

PROJECT TITLE:
**REHABILITATION OF BRIDGE NO. 06772 CARRYING ROUTE
63 OVER STRAITSVILLE BROOK**


TOWN(S):
NAUGATUCK

DRAWING TITLE:
**TEMPORARY ACCESS
ROAD 1 - PROFILE**


PROJECT NO.:
0087-0148

DRAWING NO.:
PRO-01


SHEET NO.:
03.07

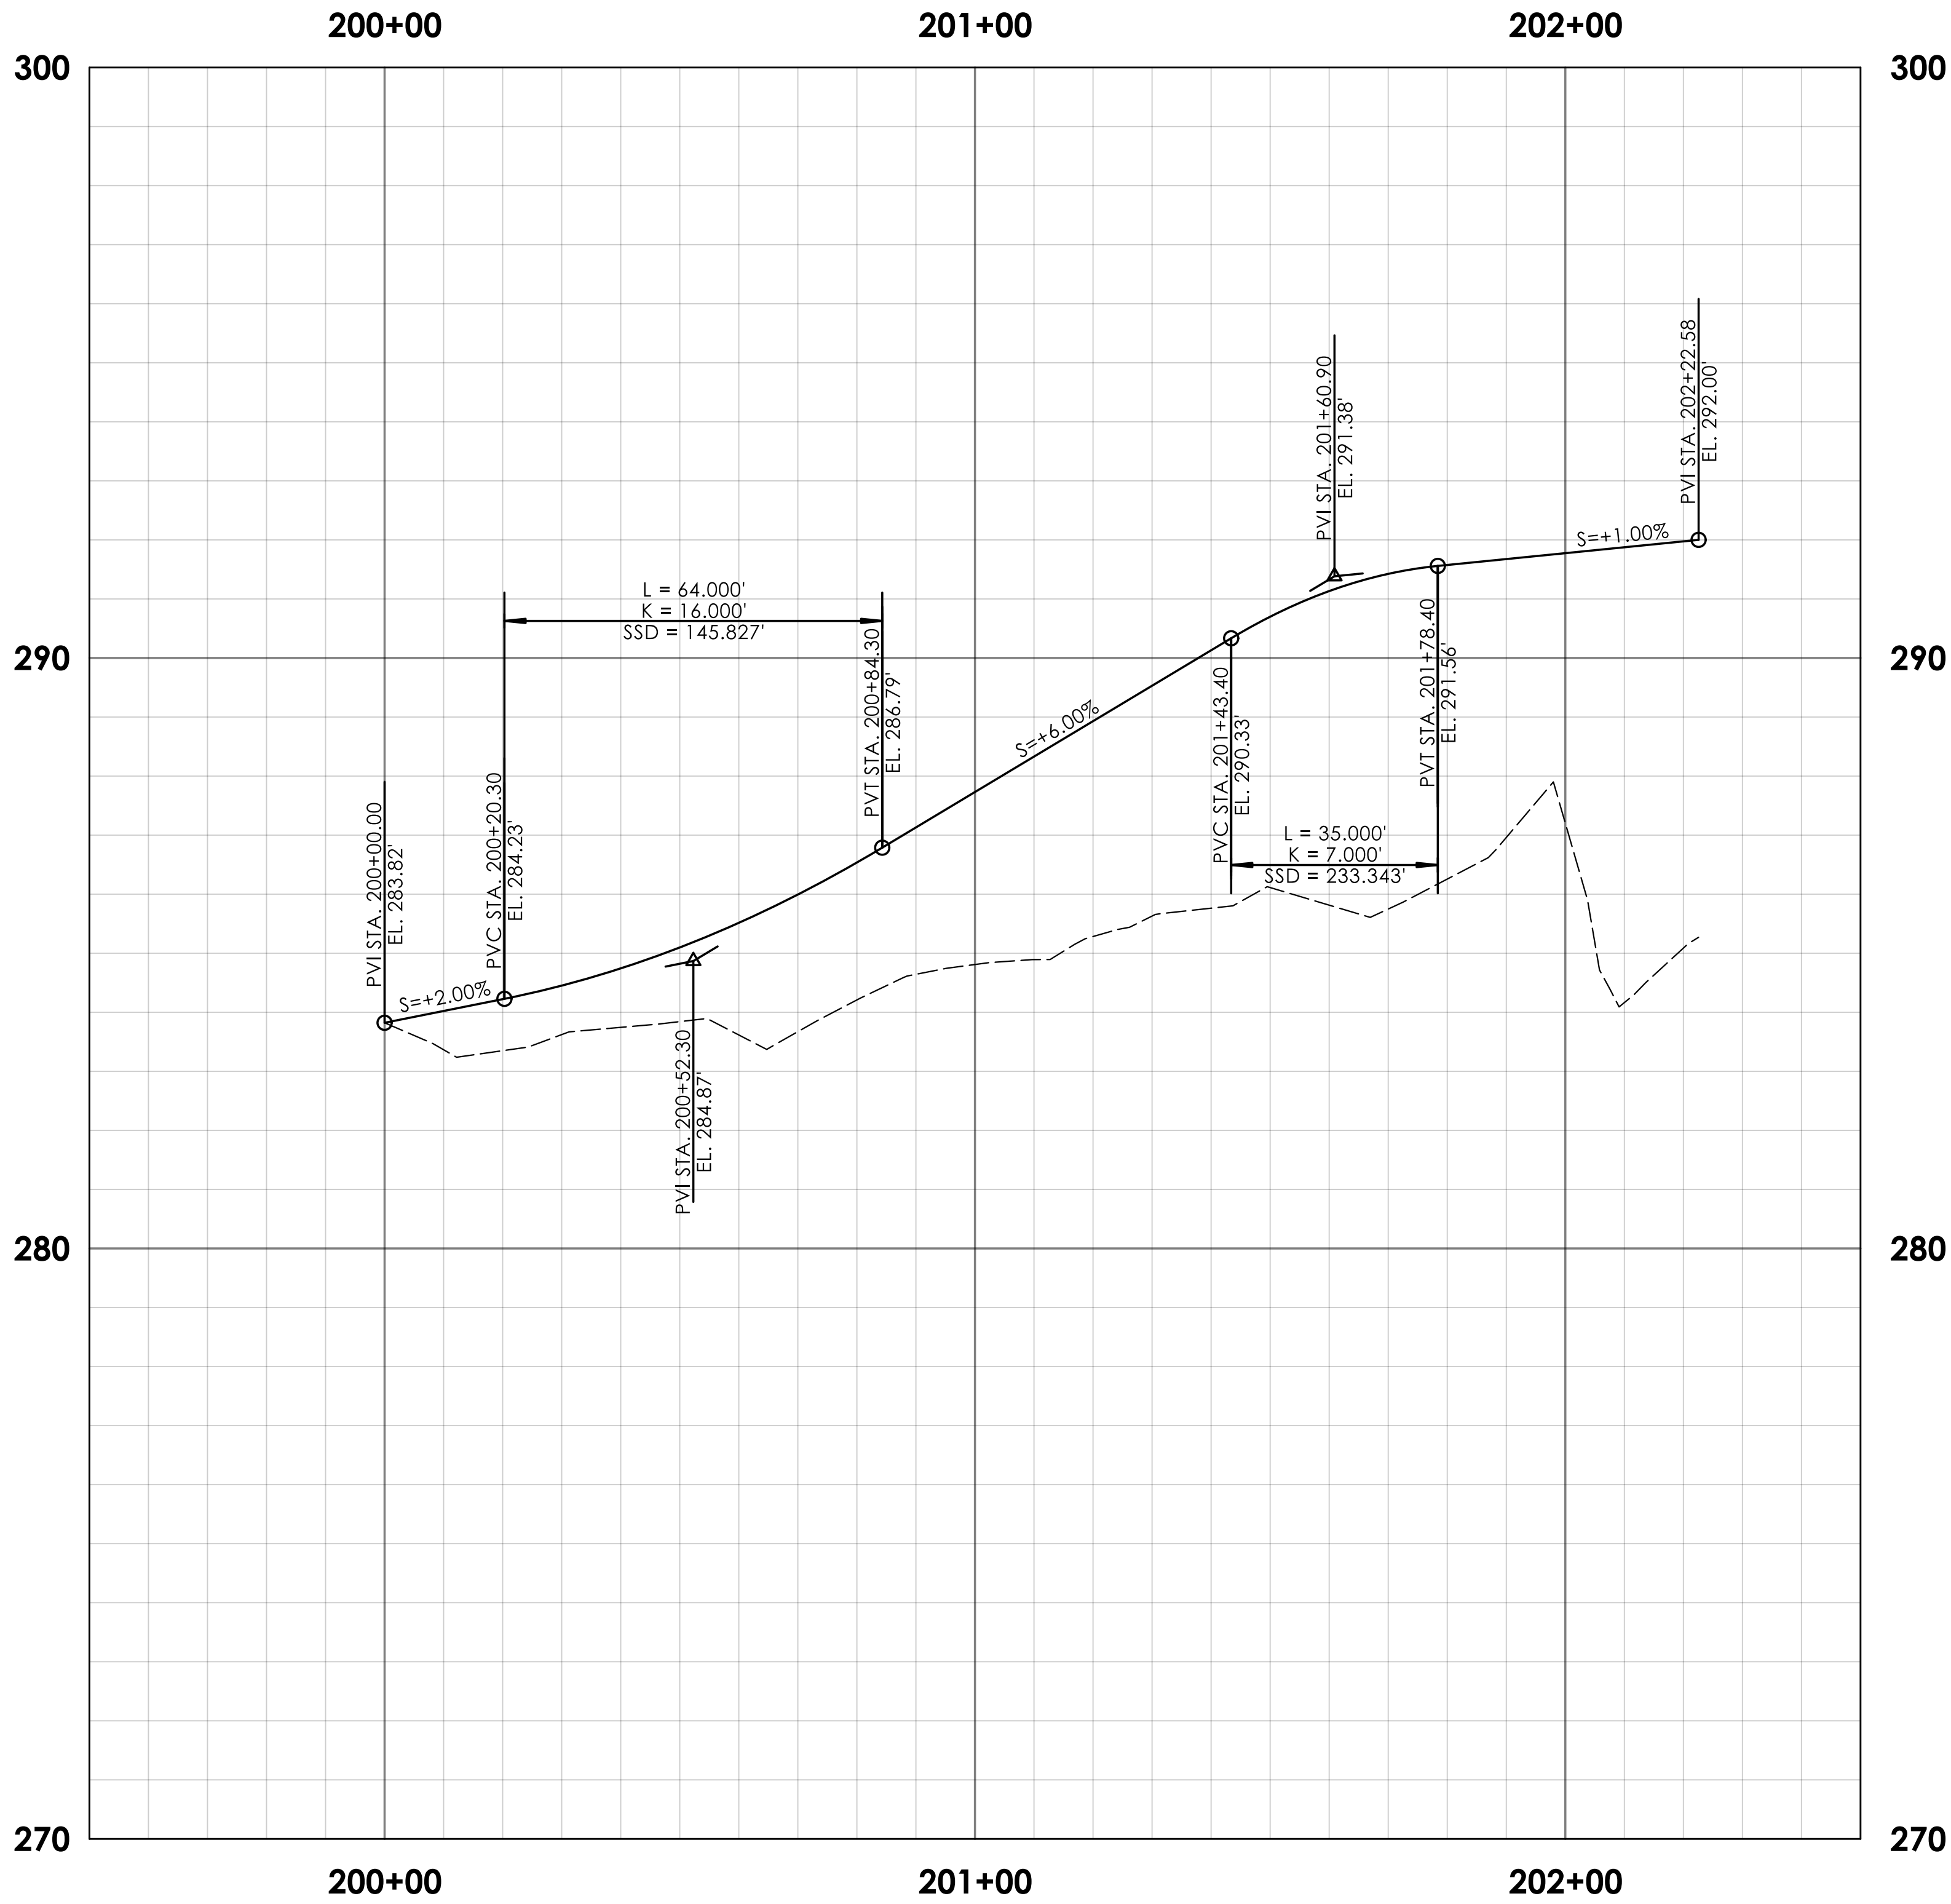

REV.	DATE	REVISION DESCRIPTION

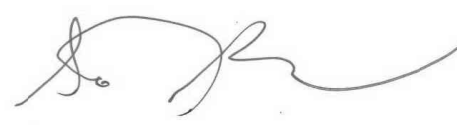SIGNATURE BLOCK:


DESIGNER/DRAFTER: PJC
CHECKED BY: JED

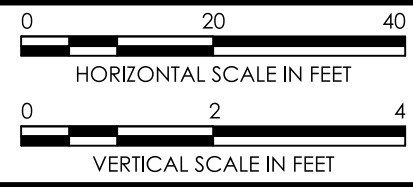

CONNECTICUT
DEPARTMENT OF
TRANSPORTATION

PROJECT TITLE:

REHABILITATION OF BRIDGE NO. 06772 CARRYING ROUTE
63 OVER STRAITSVILLE BROOK

TOWN(S):


NAUGATUCK



DRAWING TITLE:

TEMPORARY ACCESS
ROAD 2 - PROFILE

PROJECT NO.:
0087-0148

DRAWING NO.:
PRO-02
SHEET NO.:
03.08

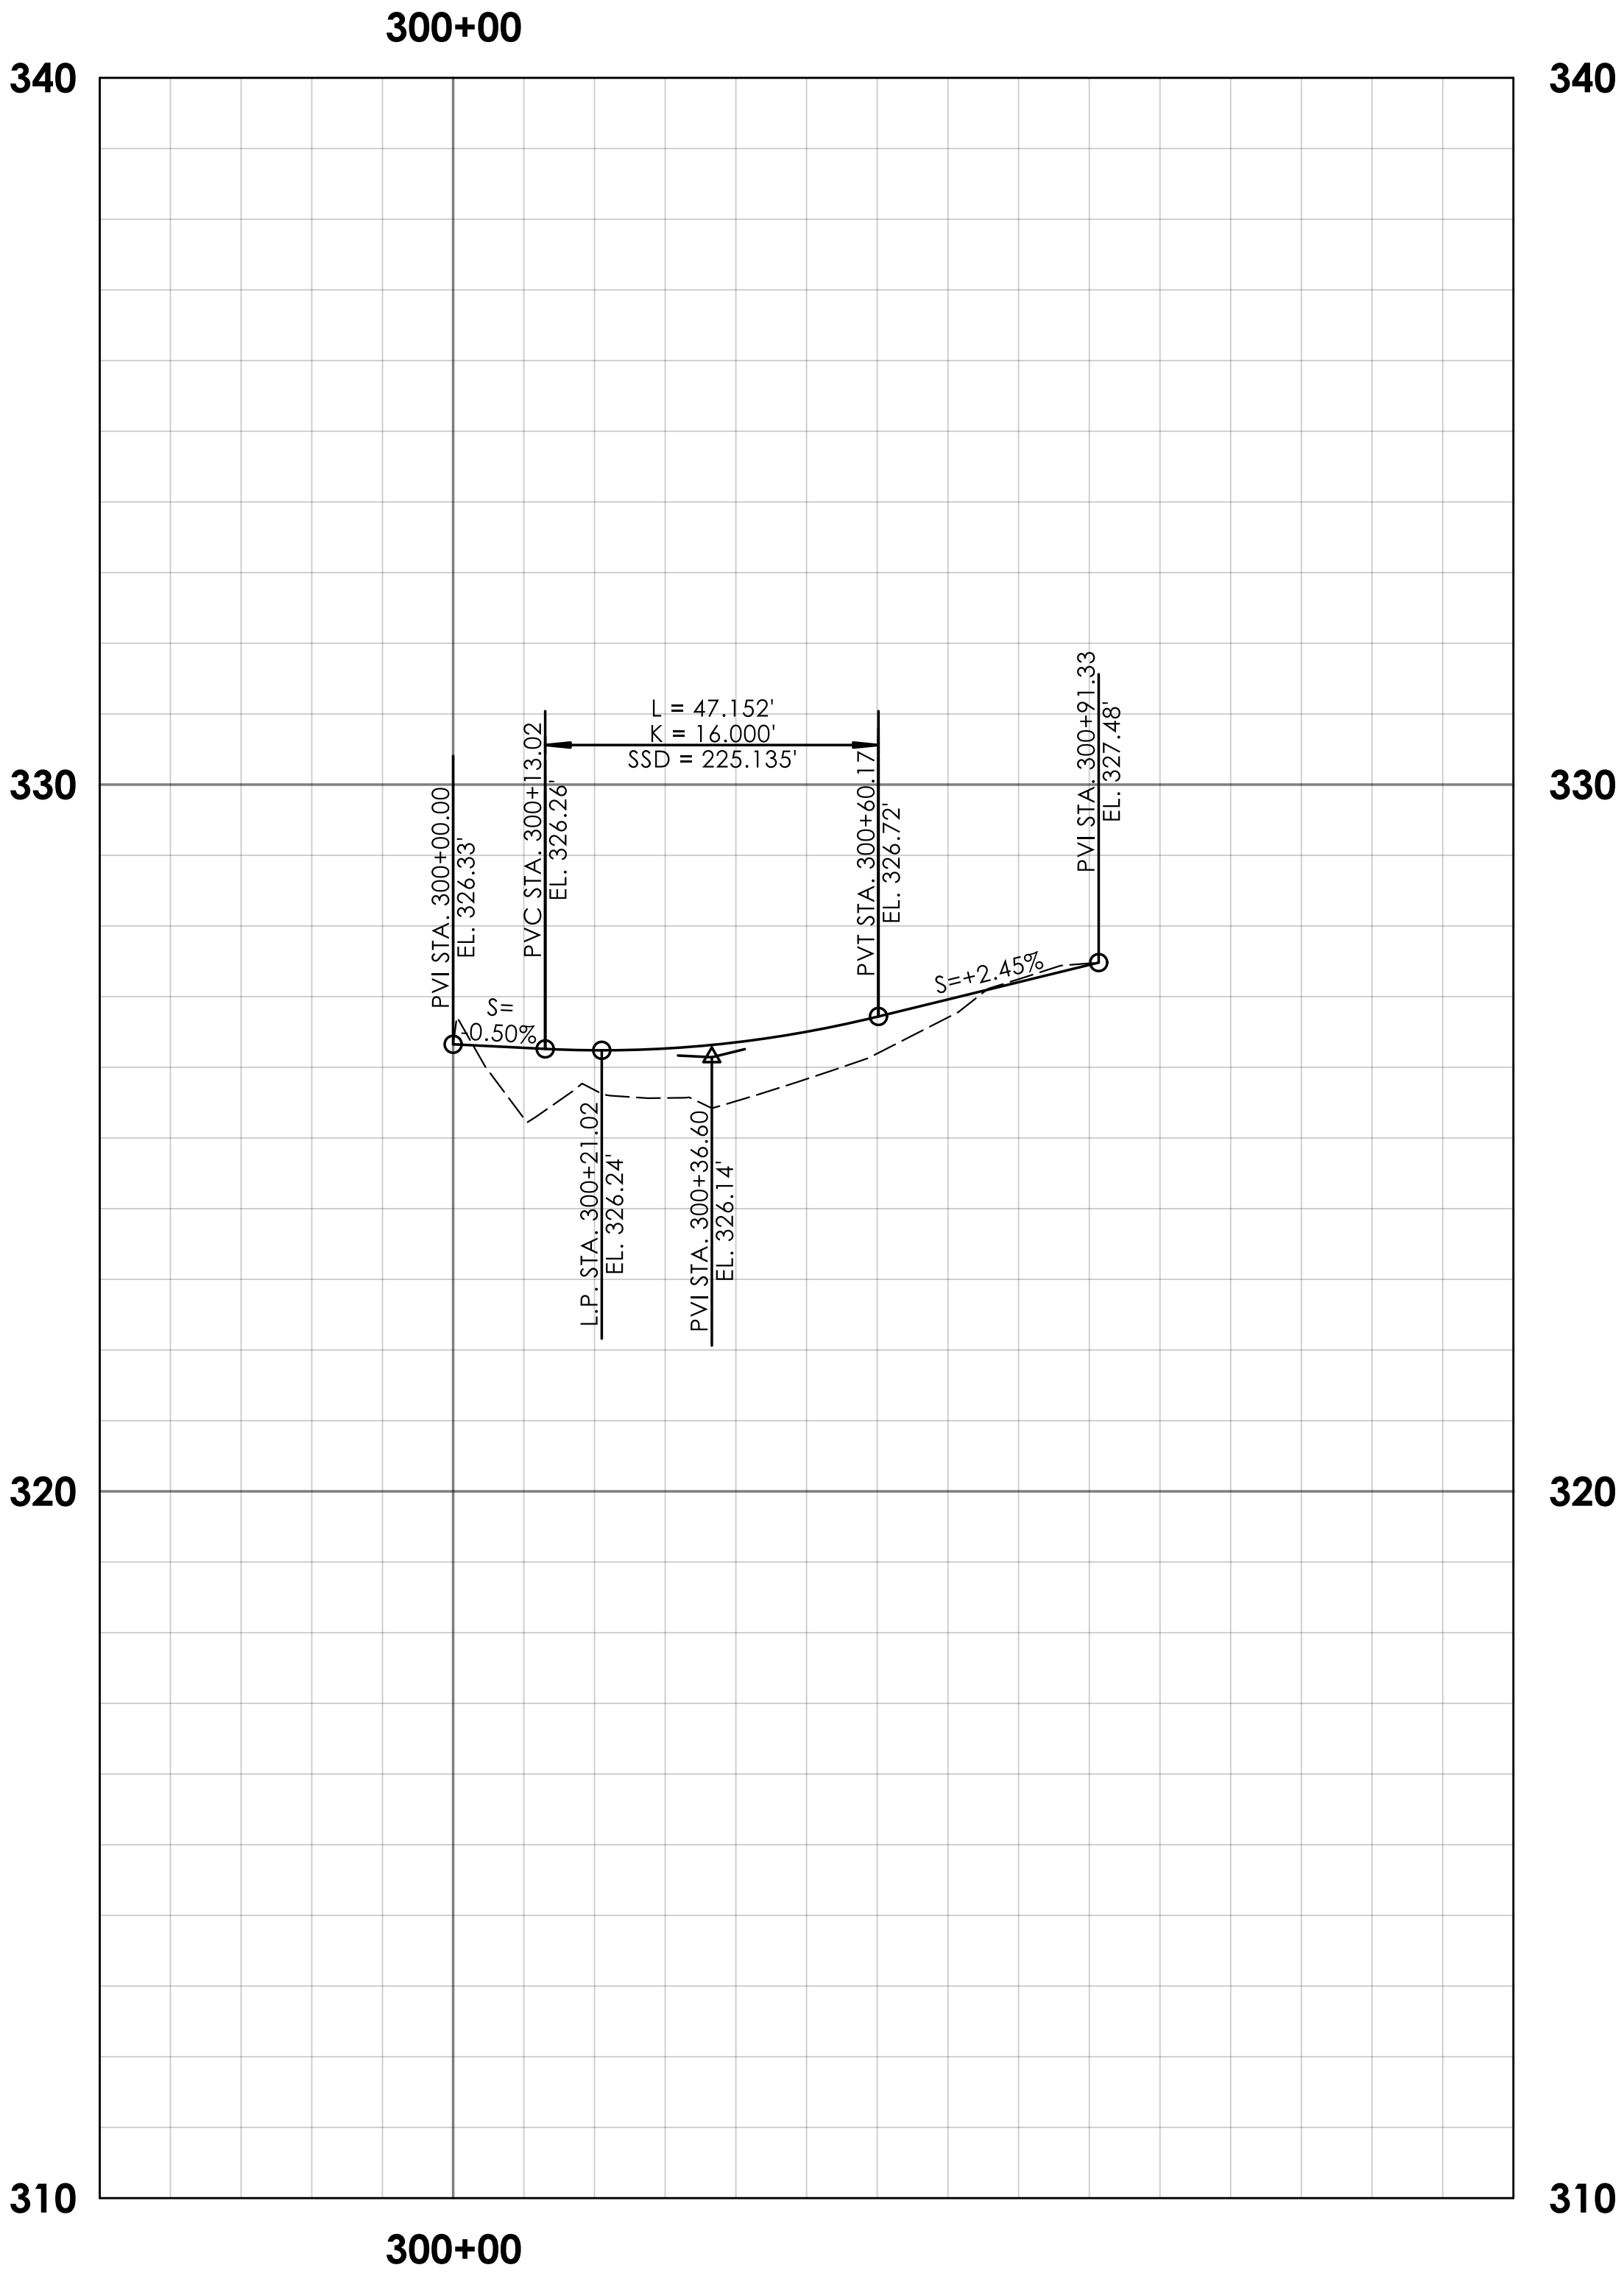

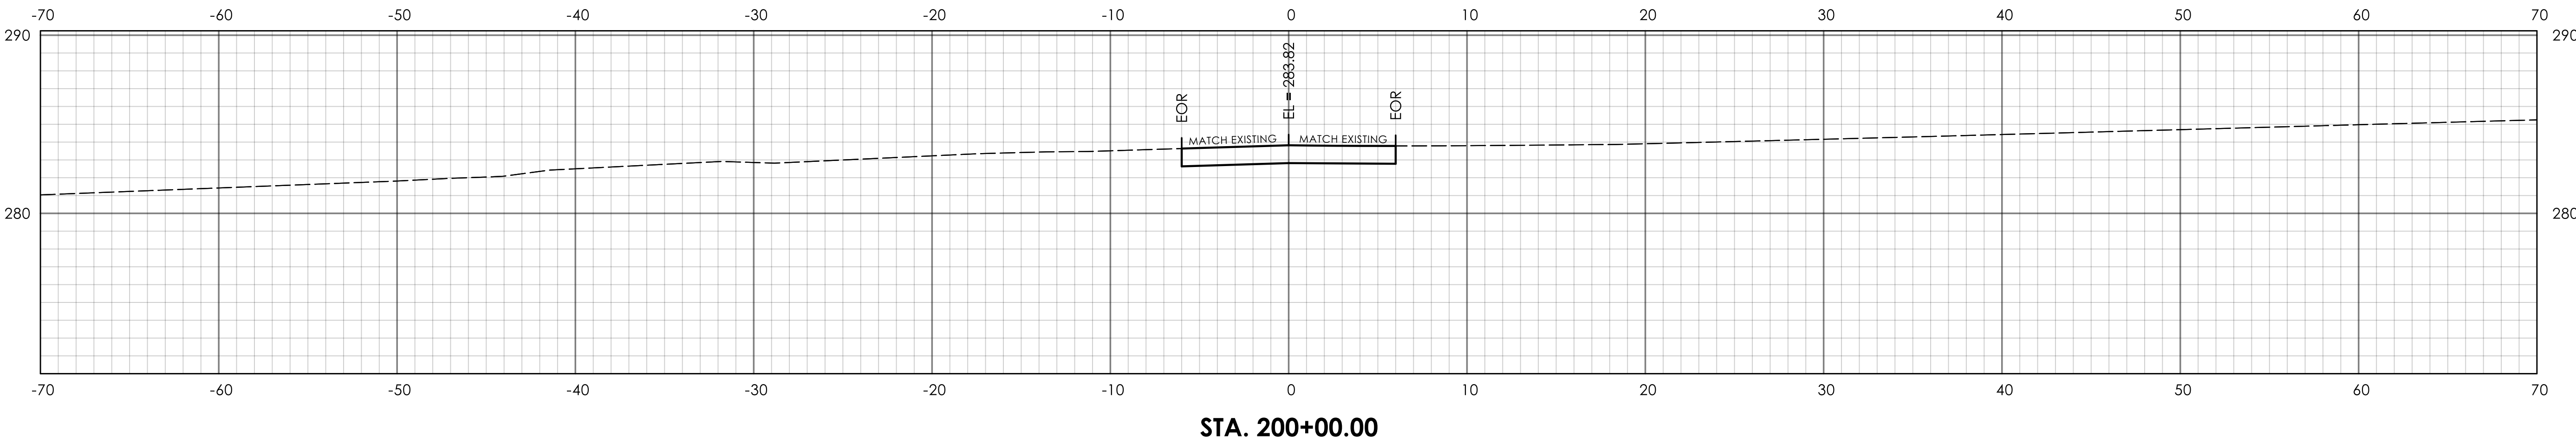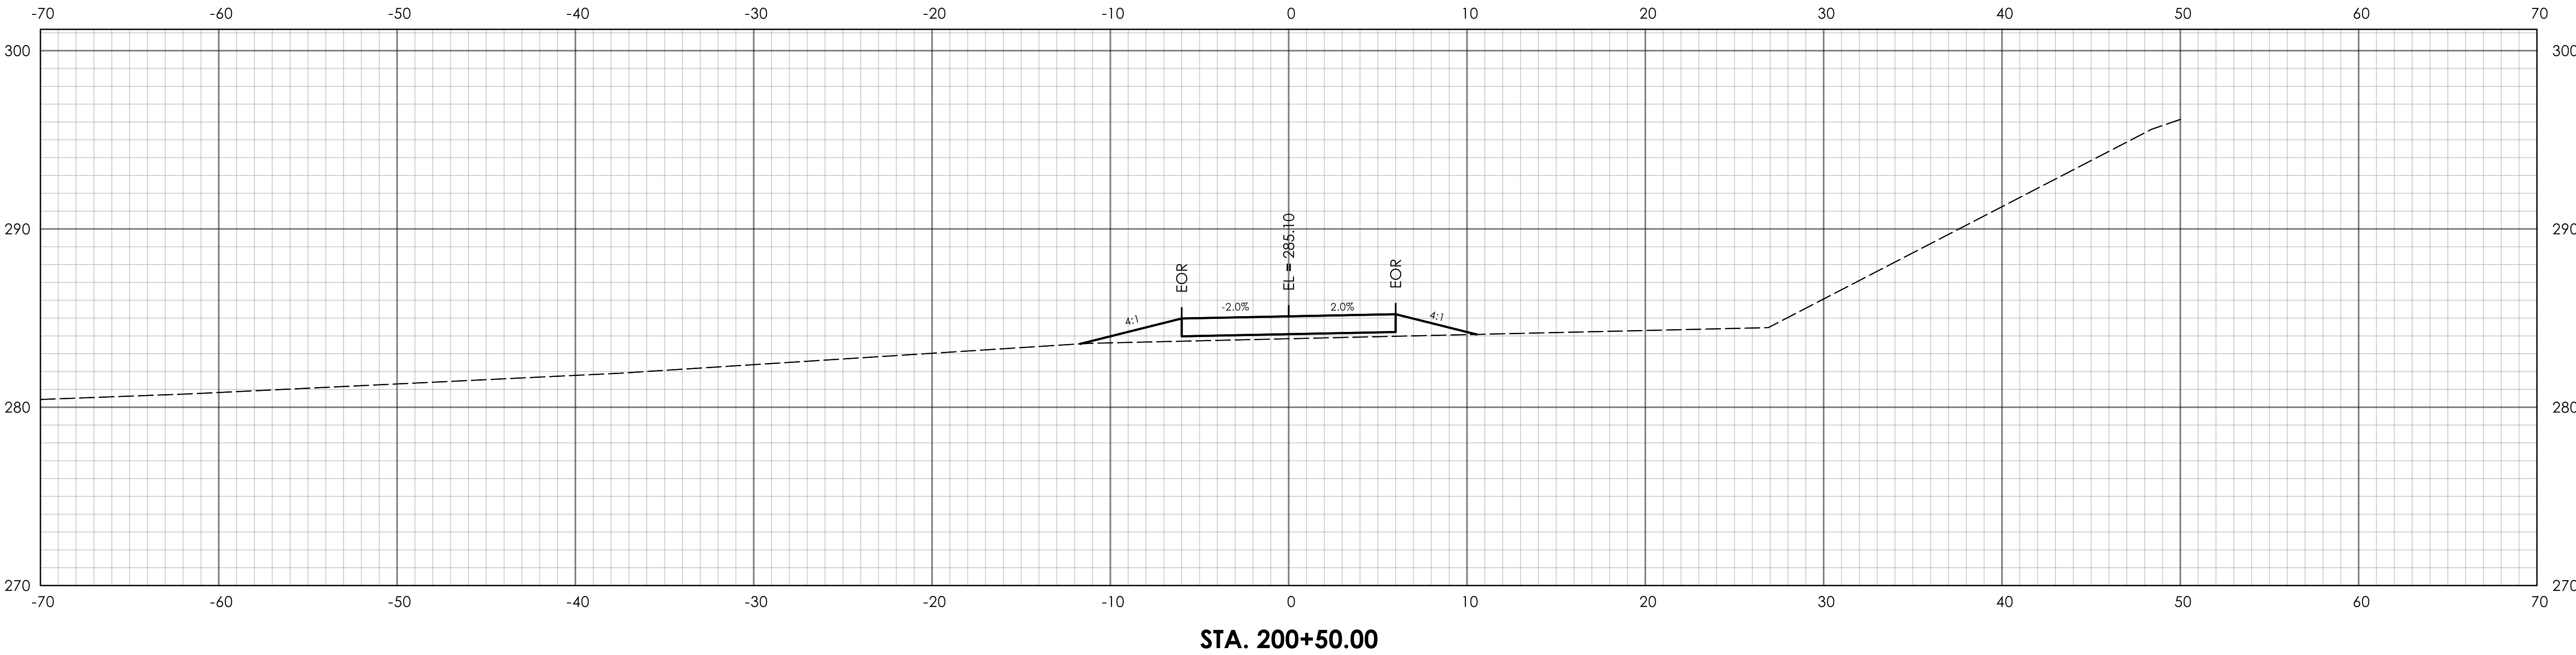

REV.	DATE	REVISION DESCRIPTION

SIGNATURE BLOCK:

DESIGNER/DRAFTER: PJC
CHECKED BY: JED



CONNECTICUT
DEPARTMENT OF
TRANSPORTATION

PROJECT TITLE:
**REHABILITATION OF BRIDGE NO. 06772 CARRYING ROUTE
63 OVER STRAITSVILLE BROOK**


TOWN(S):
NAUGATUCK

DRAWING TITLE:
**TEMPORARY ACCESS
ROAD 1 -
CROSS-SECTIONS**


PROJECT NO.:
0087-0148

DRAWING NO.:
XSC-01
SHEET NO.:
03.09

LASTED SAVED BY: CollinsPJ
FILE NAME: C:\Users\collinspj\State of Connecticut\0087-0148 - Design\Highways\Contract_Plans\90 Percent\HW_CP_0087_0148_Cross_Sections_Temporary_Access_Road_1.dgn
PLOTTED DATE: 10/30/2024

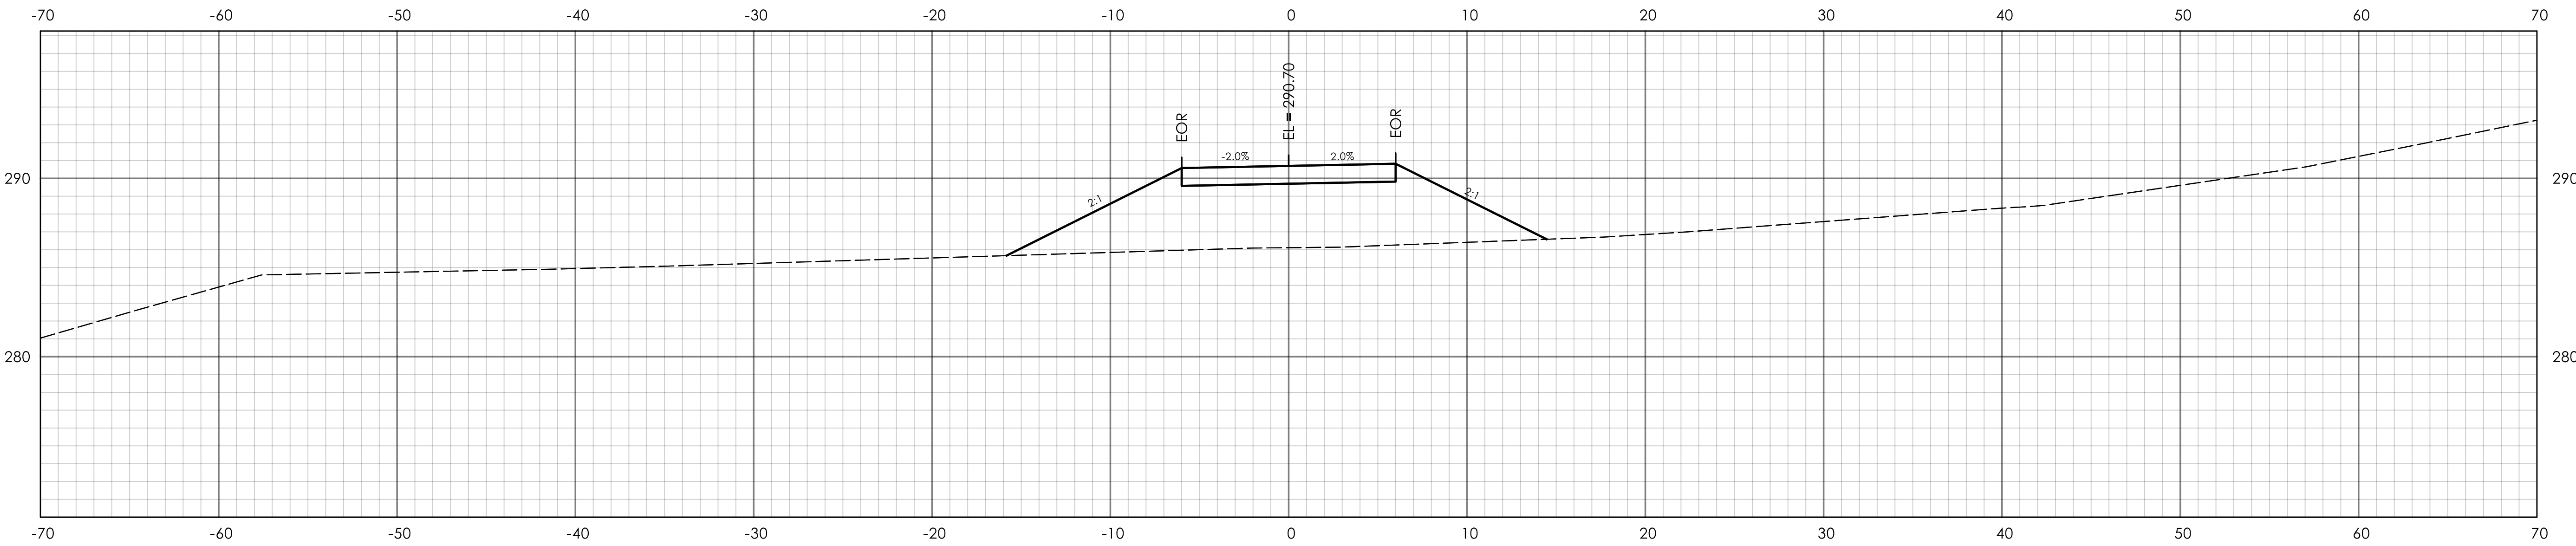


STA. 201+50.00

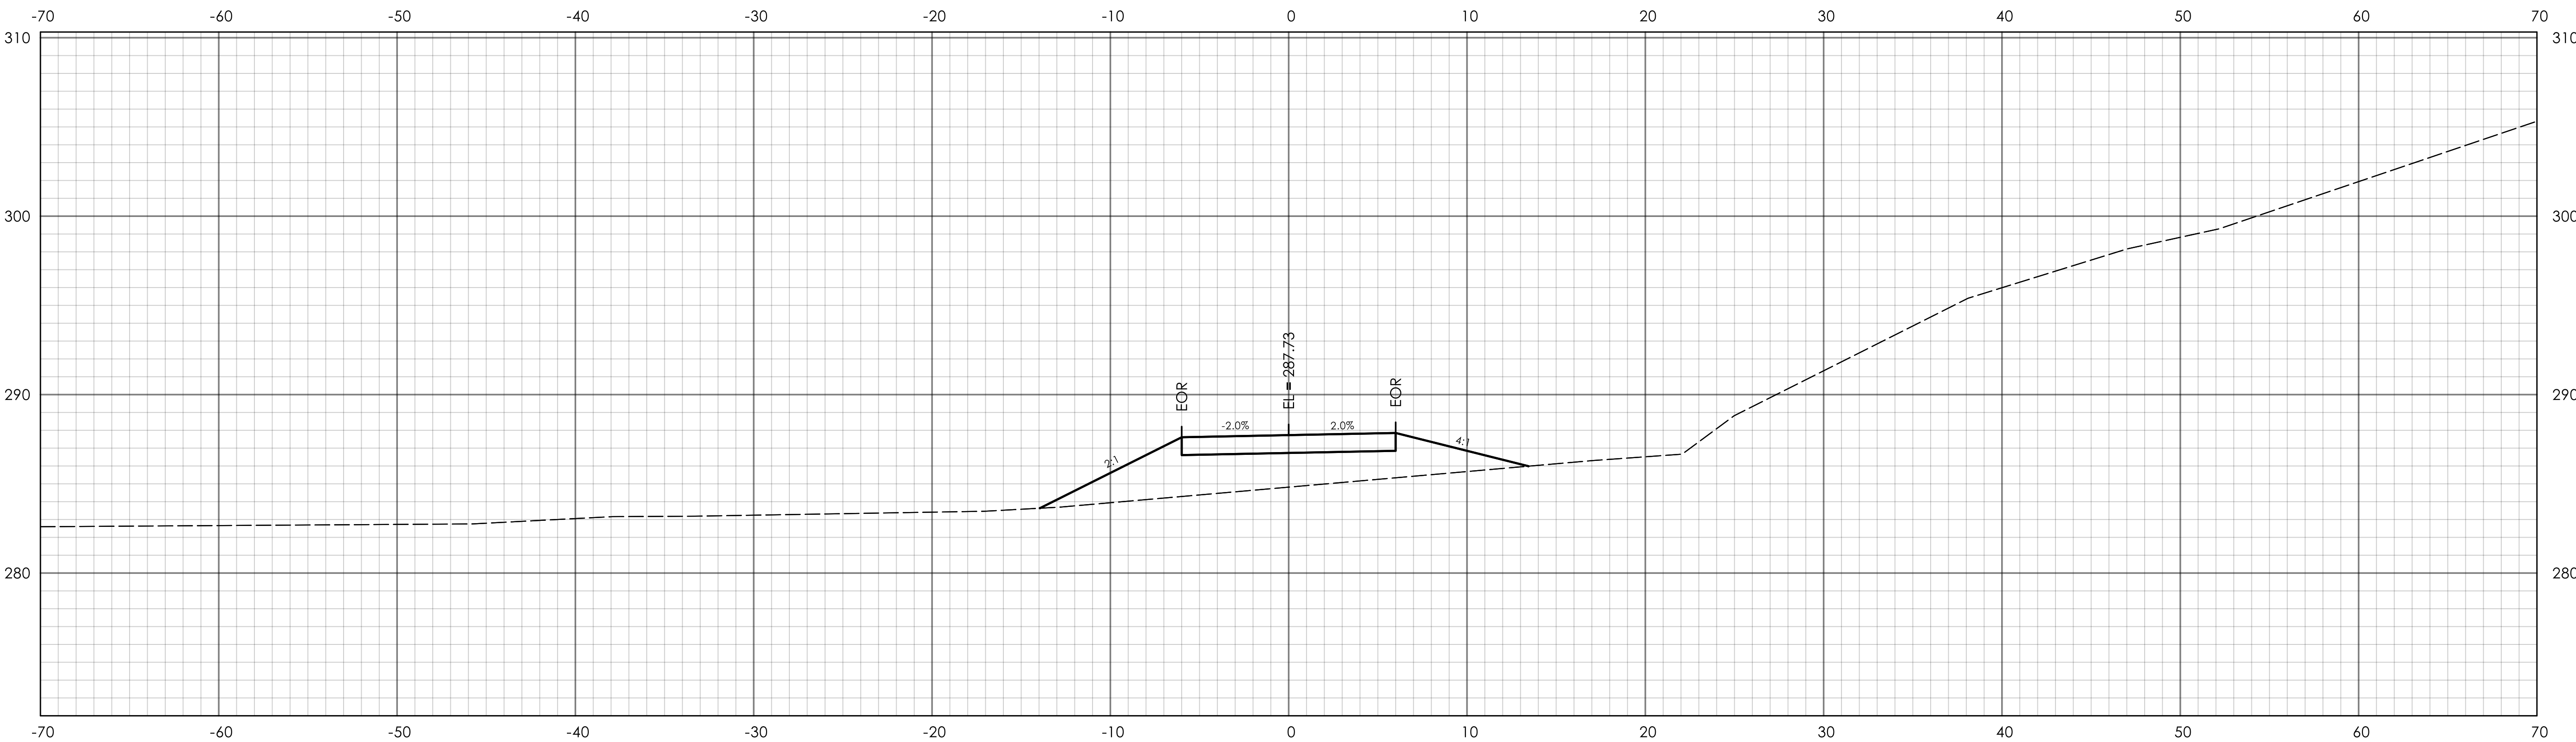

STA. 201+00.00

REV.	DATE	REVISION DESCRIPTION

SIGNATURE BLOCK:
DESIGNER/DRAFTER: PJC
CHECKED BY: JED

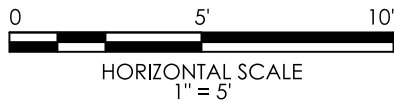

CONNECTICUT
DEPARTMENT OF
TRANSPORTATION

PROJECT TITLE:
**REHABILITATION OF BRIDGE NO. 06772 CARRYING ROUTE
63 OVER STRAITSVILLE BROOK**


TOWN(S):
NAUGATUCK

DRAWING TITLE:
**TEMPORARY ACCESS
ROAD 1 -
CROSS-SECTIONS**


PROJECT NO.:
0087-0148

DRAWING NO.:
XSC-02
SHEET NO.:
03.10


REV.	DATE	REVISION DESCRIPTION

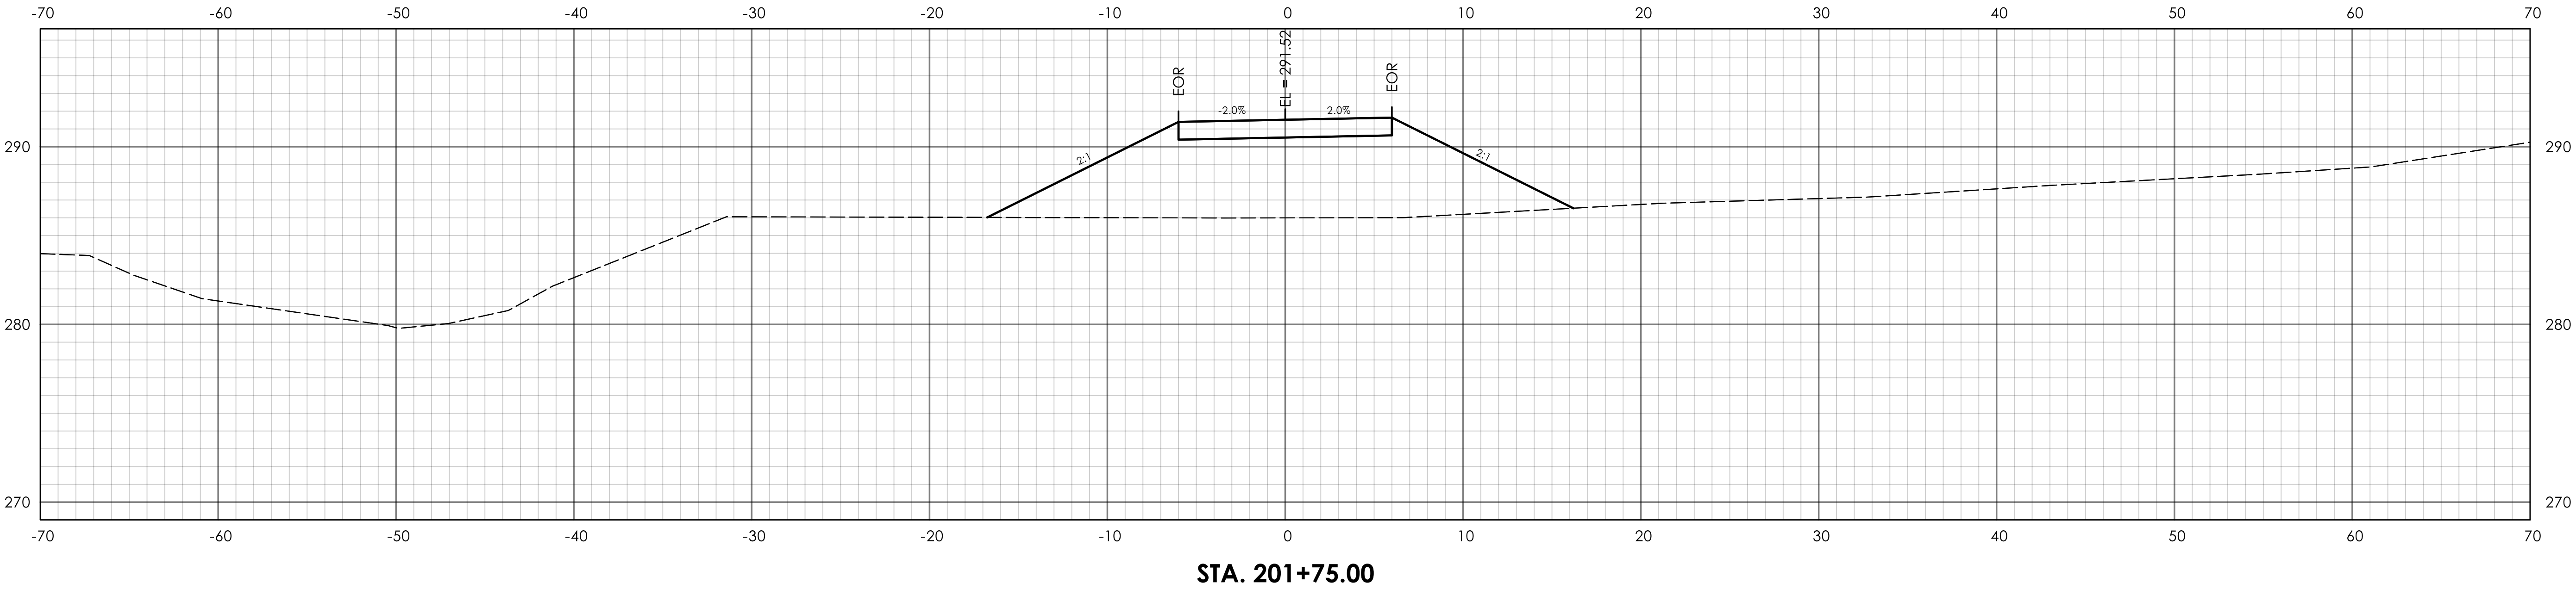

SIGNATURE BLOCK:				CONNECTICUT DEPARTMENT OF TRANSPORTATION	PROJECT TITLE: REHABILITATION OF BRIDGE NO. 06772 CARRYING ROUTE 63 OVER STRAITSVILLE BROOK	TOWN(S): NAUGATUCK	DRAWING TITLE: TEMPORARY ACCESS ROAD 1 - CROSS-SECTIONS	PROJECT NO.: 0087-0148	DRAWING NO.: XSC-03	
DESIGNER/DRAFTER: PJC	CHECKED BY: JED								SHEET NO.: 03.11	

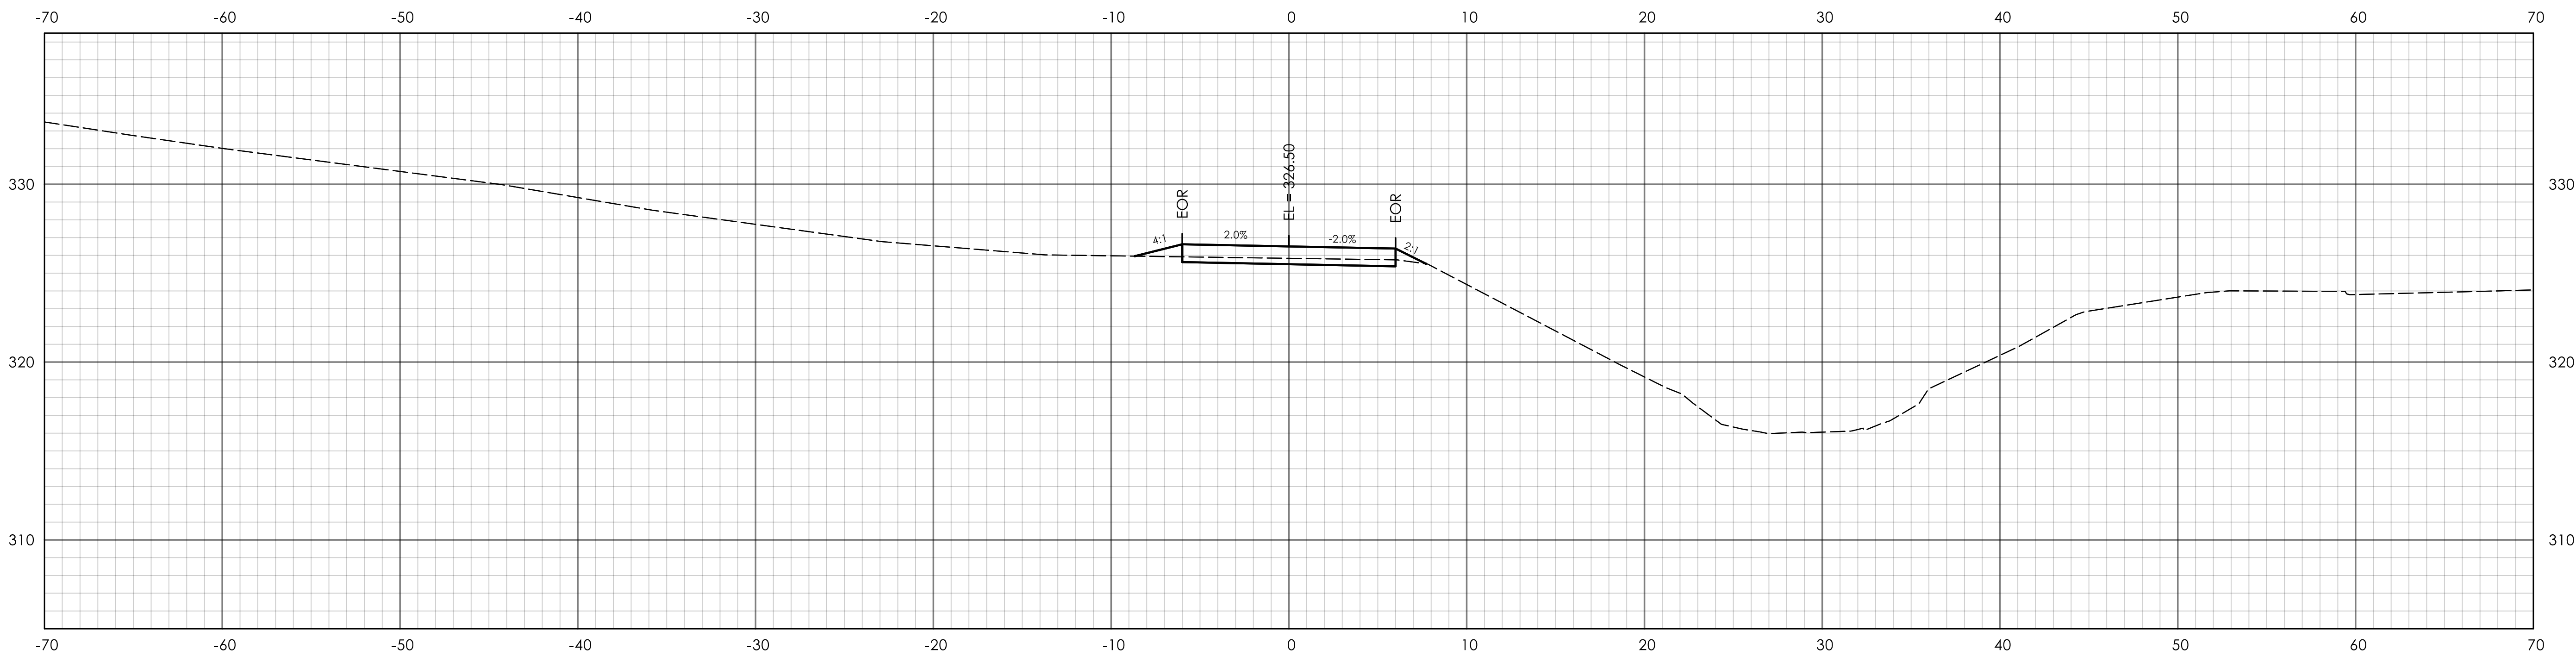



STA. 300+50.00

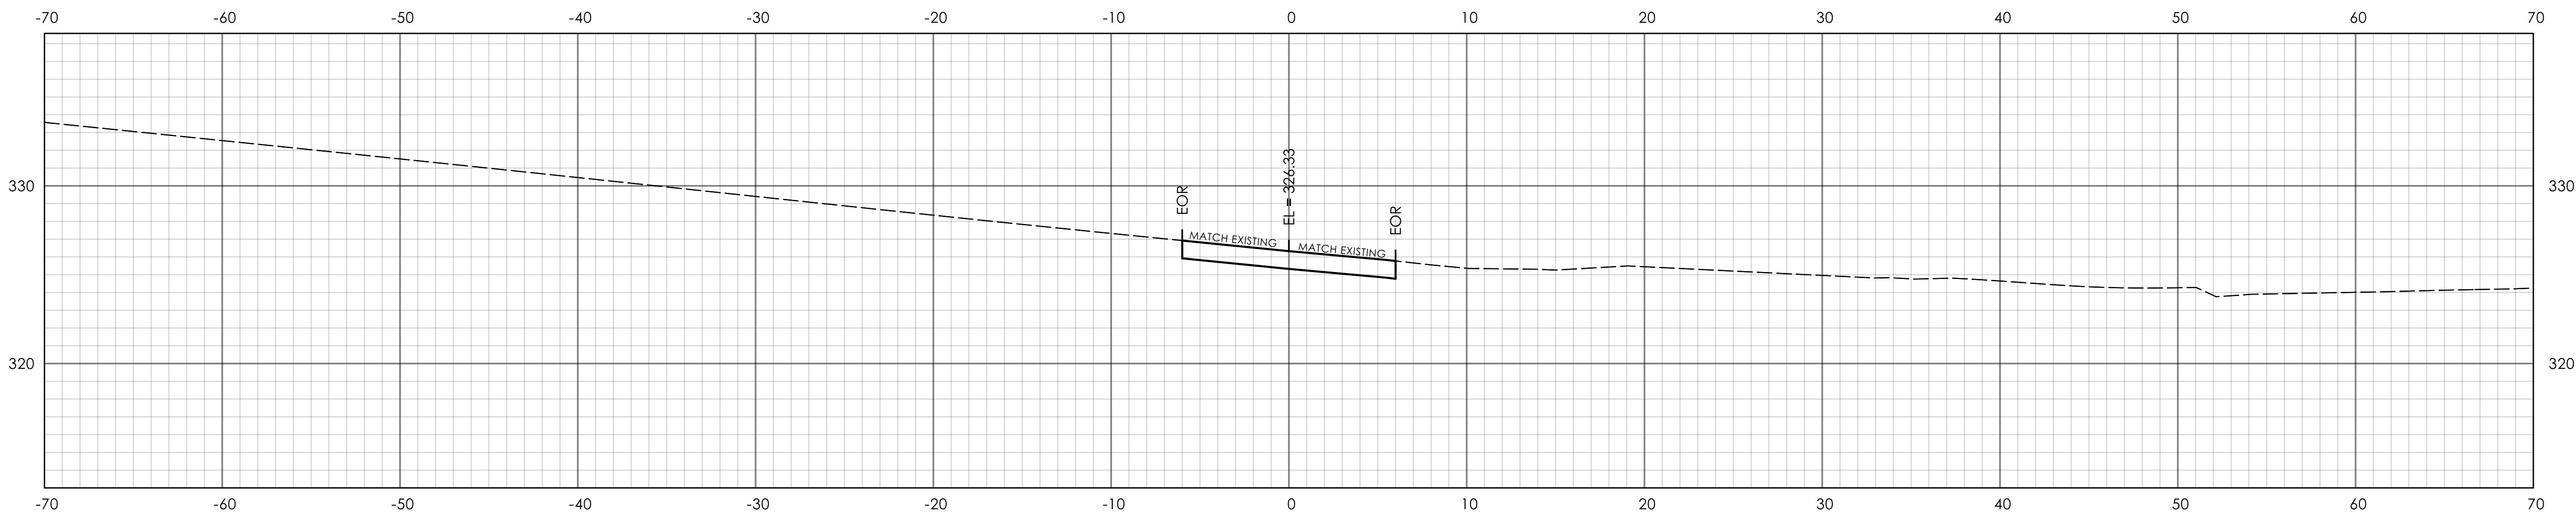

STA. 300+00.00

REV.	DATE	REVISION DESCRIPTION

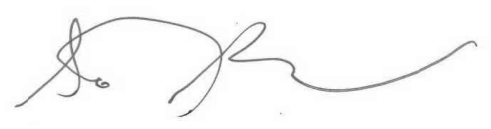SIGNATURE BLOCK:

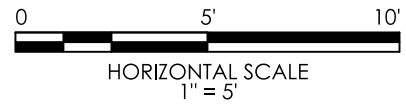DESIGNER/DRAFTER: PJC
CHECKED BY: JED



CONNECTICUT
DEPARTMENT OF
TRANSPORTATION

PROJECT TITLE:
**REHABILITATION OF BRIDGE NO. 06772 CARRYING ROUTE
63 OVER STRAITSVILLE BROOK**


TOWN(S):
NAUGATUCK

DRAWING TITLE:
**TEMPORARY ACCESS
ROAD 2-
CROSS-SECTIONS**

PROJECT NO.:
0087-0148

DRAWING NO.:
XSC-04
SHEET NO.:
03.12

REV.	DATE	REVISION DESCRIPTION

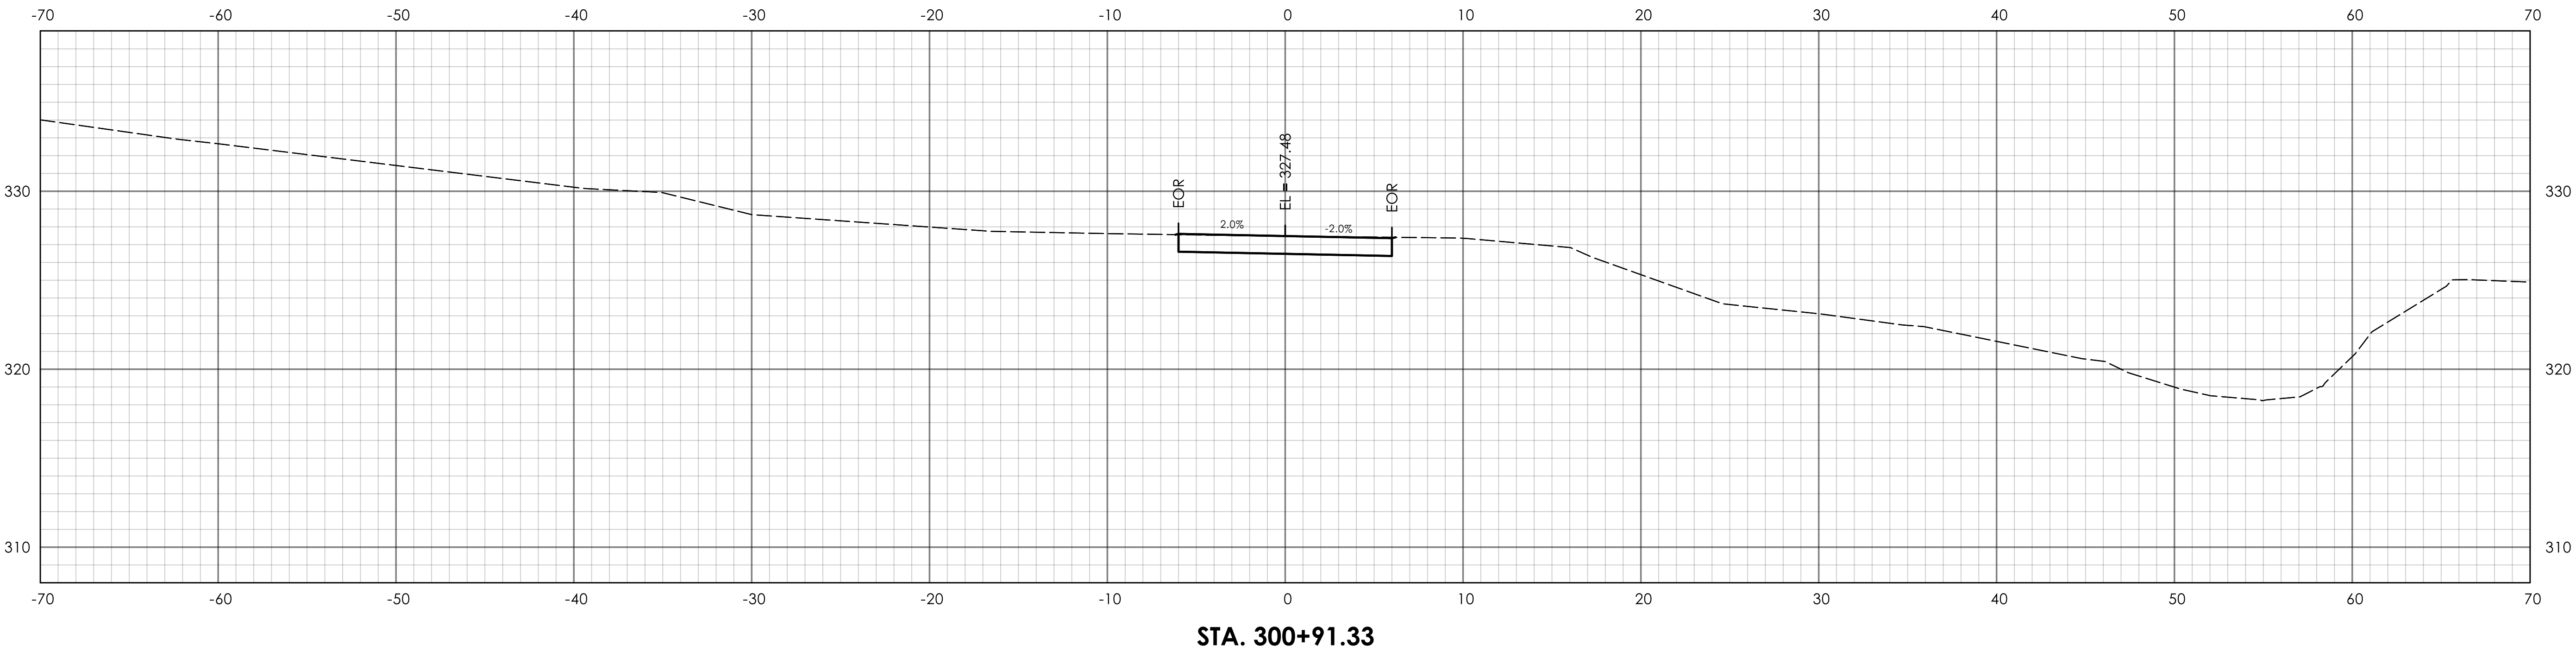

SIGNATURE BLOCK:				CONNECTICUT DEPARTMENT OF TRANSPORTATION	PROJECT TITLE: REHABILITATION OF BRIDGE NO. 06772 CARRYING ROUTE 63 OVER STRAITSVILLE BROOK	TOWN(S): NAUGATUCK	DRAWING TITLE: TEMPORARY ACCESS ROAD 2- CROSS-SECTIONS	PROJECT NO.: 0087-0148	DRAWING NO.: XSC-05	
DESIGNER/DRAFTER: PJC	CHECKED BY: JED								SHEET NO.: 03.13	

[illegible]

ALL TRAFFIC SIGNAL EQUIPMENT IS NEW.

STATE FORCES TO STAKE ALL R.O.W. PRIOR TO EXCAVATION UNLESS OTHERWISE DIRECTED BY THE ENGINEER.

ANY PROPOSED REVISIONS TO THE LOCATION OF THE APPURTENANCES SHOWN ON THE PLAN MUST BE SUBMITTED FOR REVIEW AND APPROVAL BY THE DIVISION OF TRAFFIC ENGINEERING PRIOR TO INSTALLATION.

REMOVE ALL ABANDONED TRAFFIC SIGNAL EQUIPMENT PER SPECIAL PROVISION.

DETECTOR LOCATIONS ARE FOR ILLUSTRATION ONLY. EXACT LOCATIONS SHALL BE DETERMINED BY THE MANUFACTURER OR THEIR DESIGNATED REPRESENTATIVE. DETECTOR CABLES ARE TO BE INSTALLED CONTINUOUS BETWEEN EACH DETECTOR AND THE CONTROLLER CABINET.

INSTALL RISER ON SNET #981 UTILITY POLE.

COORDINATE WITH UTILITY COMPANY REPRESENTATIVES LISTED IN THE SPECIAL PROVISION, 1.07 - LEGAL RELATIONS AND RESPONSIBILITIES.

ALL MAST ARM MOUNTED TRAFFIC SIGNALS ARE FIXED MOUNTED TO THE ARM BY USE OF ADJUSTABLE BRACKETS.

ALL MAST ARM MOUNTED SIGNS ARE FIXED MOUNTED.

CONTRACTOR TO VERIFY ALL MAST ARM INFORMATION INCLUDING CROSS SECTIONS AND DIMENSIONS, BASED ON FIELD SURVEY, PRIOR TO SUBMISSION OF WORKING DRAWINGS.

MAST ARM ASSEMBLY TO HAVE MINIMUM CLEARANCE OF 24" FROM OVERHEAD COMMUNICATION CABLES.

F VIDEO DETECTION BY USE OF VIDEO-360 CAMERA MOUNTED ON MAST ARM ID #087-222-A.

G DETECTION BY USE OF RADAR DETECTOR ON MAST ARM ID #087-222-A.

INSTALL AUXILIARY EQUIPMENT CABINET ON LEFT SIDE OF CONTROLLER CABINET. INSTALL PRE-EMPTION EQUIPMENT IN AUXILIARY CABINET.


CONTRACTOR TO INSTALL SWITCH IN THE SIGNAL CABINET TO EFFECTIVELY DISCONNECT THE PRE-EMPTION EQUIPMENT FROM THE TRAFFIC SIGNAL CONTROLLER.

PRE-EMPTION DETECTOR LOCATIONS ARE FOR ILLUSTRATION ONLY. EXACT LOCATIONS SHALL BE DETERMINED BY THE MANUFACTURER OR HIS DESIGNATED REPRESENTATIVE. DETECTOR CABLES ARE TO BE INSTALLED CONTINUOUS BETWEEN EACH DETECTOR AND THE AUXILIARY EQUIPMENT CABINET.

SYNCHRONIZE ALL TBC LOCATIONS IN THE SYSTEM.

REPAINT EXISTING STOP BARS AS SHOWN ON THE PLAN.

PLEASE SEE TCS-15 FOR WORK TO BE COMPLETED AT ADJACENT SIGNALIZED INTERSECTIONS 087-226 AND 087-228 IN THE TIME BASED COORDINATED (TBC) SYSTEM. SYNCHRONIZE ALL TBC LOCATIONS IN THE SYSTEM.

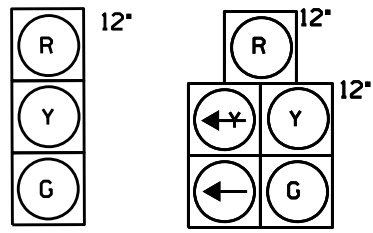

ALL INDICATIONS HAVE LED LAMPS.

FACES 3 AND 4 HAVE TUNNEL VISORS.

ALL VEHICULAR SIGNAL FACES HAVE
BACKPLATES WITH YELLOW
RETROREFLECTIVE BORDER.

PRE-EMPTION SETTINGS	PRE-EMPT 1	PRE-EMPT 2
PRIORITY	NO	NO
DET. LOCK	YES	YES
DELAY	0	0
ALT. MIN. GRN	5	5
ALT. YELLOW	PARENT	PARENT
ALT. RED	PARENT	PARENT
ALT. PED. CLR.	NO	NO
HOLD GREEN	15	15
HOLD YELLOW	3.0	3.0
HOLD RED	1.0	1.0
HOLD PHASE	1	4
EXIT PHASE	2	2
EXIT CALL	NONE	NONE

STATE TO MAINTAIN SIGNS AND PAVEMENT MARKINGS ON ROUTE 63 AND ALL STOP BARS.

BOROUGH OF NAUGATUCK TO MAINTAIN SIGNS AND ALL OTHER PAVEMENT MARKINGS
ON CANDEE ROAD.

BOROUGH OF NAUGATUCK TO OWN AND MAINTAIN EMERGENCY VEHICLE PRE-EMPTION EQUIPMENT.

F VIDEO DETECTION BY USE OF VIDEO-360 CAMERA MOUNTED ON MAST ARM ID #087-222-A

G DETECTION BY USE OF RADAR DETECTOR ON MAST ARM ID #087-222-A

SIGN LEGEND

Ⓐ INSTALL 31-1702


(B) INSTALL 31-0222

MAST ARM INFORMATION

ID #	APPROX. ARM ATTACHMENT HEIGHT	360 VERTICAL RISER	ARM LENGTH	RADAR DETECTOR HORIZONTAL MOUNT	YEAR INSTALLED	NORTHING	EASTING
087-222-A	*	10'	50'	2-36"		731534.513	924647.255

* TO BE CALCULATED BY CONTRACTOR BASED ON FIELD CONDITIONS

FOR INFORMATION ONLY

	TRAFFIC	DATE	ELECTRICAL	DATE	REV #	INTERSECTION # 087-222	
ENGINEER	 FUSS & O'NEILL 145 JAFFE ROAD MANCHESTER, CT 06040 860.652.2877 www.fuso.com						
DRAWN BY							
CHECKED BY							
SUBMITTED BY							
APPROVED BY							
APPROVED DATE					ENERGY BY - TOWN	ADDRESS #	
					MAINT LEVEL 5	SERVICE POLE - SNET #981	
						UNMETERED SERVICE	

LEGEND:

R, Y, G RED, YEL, GRN	D.W. DON'T WALK	○ PROPOSED WOOD SPAN POLE	□ PEDESTAL MOUNTING	⊠ AUXILIARY TERMINATION CABINET	◀ MAGNETIC DETECTOR	⊞ WIRELESS SENSOR
↖ RED ARROW	FL. FLASHING	● EXISTING WOOD SPAN POLE	□ PEDESTRIAN PUSH BUTTON & SIGN	⊠ AUXILIARY EQUIPMENT CABINET	◀ OPTICAL DETECTOR	⊞ WIRELESS RECEIVER
↖ YELLOW ARROW	— DET. LEADS IN SAW CUT	○ PROPOSED STEEL SPAN POLE	→ DIRECTIONAL ARW. FOR PUSH BUTTON	⊠ PROPOSED CONTROLLER	◀ VIDEO DETECTOR	⊞ WIRELESS TRANSCIEVER
↖ GREEN ARROW	— PROPOSED RMC	● EXISTING STEEL SPAN POLE	→ TRAFFIC SIGNAL FACE	⊠ EXISTING CONTROLLER	◀ AUDIO DETECTOR	— GUY WIRE
W20 WALK/ PED. CLR	— EXISTING RMC	○ EXISTING UTILITY POLE	→ PEDESTRIAN SIGNAL FACE	⊠ LOOP DETECTOR	VC VIDEO CAMERA CABLE	⊞ PROPOSED HANDHOLE
		● PROPOSED UTILITY POLE	▨ VIDEO DETECTION ZONE	⊠ SD SYSTEM DETECTOR	◀ CABLE CLOSURE	⊞ EXISTING HANDHOLE

LASTED SAVED BY: TorresJosh FILE NAME: C:\Users\torresjosh\OneDrive - State of Connecticut\07-0118\0174-0424 FD Microstation Plans\0174-0424 FD Plans\Traffic\Contract_Plans\TR_CP_0174_0424_SSP_087_222_XXXpending.dgn
PLOTTED DATE: 04/24/25



STATE OF CONNECTICUT
DEPARTMENT
OF
TRANSPORTATION



PROJECT NUMBER: 0174-0424
ROUTE 63 AT CANDEE ROAD
TOWN(S): NAUGATUCK
DRAWING TITLE: TRAFFIC CONTROL SIGNAL PLAN

DRAWING NO.	POR-01
SHEET NO.	03.14