

PLANTING SCHEDULE						
ITEM NUMBER	KEY	COMMON NAME	BOTANICAL NAME	SIZE	QTY	NOTES
0949131	SR	"IVORY SILK" JAPANESE TREE LILAC	SYRINGA RETICULATA	2-2.5" CAL B.B.	7	MINIMUM 6' BRANCH HEIGHT



SIGNATURE BLOCK: DL Companies, Inc.
100 Constitution Plaza
10th Floor
Hartford, CT 06103

DESIGNER/DRAFTER: _____ CHECKED BY: _____



PROJECT TITLE:

REMOVAL OF I-84 EASTBOUND EXIT 21 OFF-RAMP

TOWN(S):



WATERBURY

DRAWING TITLE:

LANDSCAPING PLAN

PROJECT NO.:	DRAWING NO.:
0151-0340	LDS-01
	SHEET NO.:
	09.02


PLANTING SCHEDULE						
ITEM NUMBER	KEY	COMMON NAME	BOTANICAL NAME	SIZE	QTY	NOTES
0949452	TA	AMERICAN LINDEN	TILIA AMERICANA	2.5-3" CAL B.B.	2	MINIMUM 6' BRANCH HEIGHT

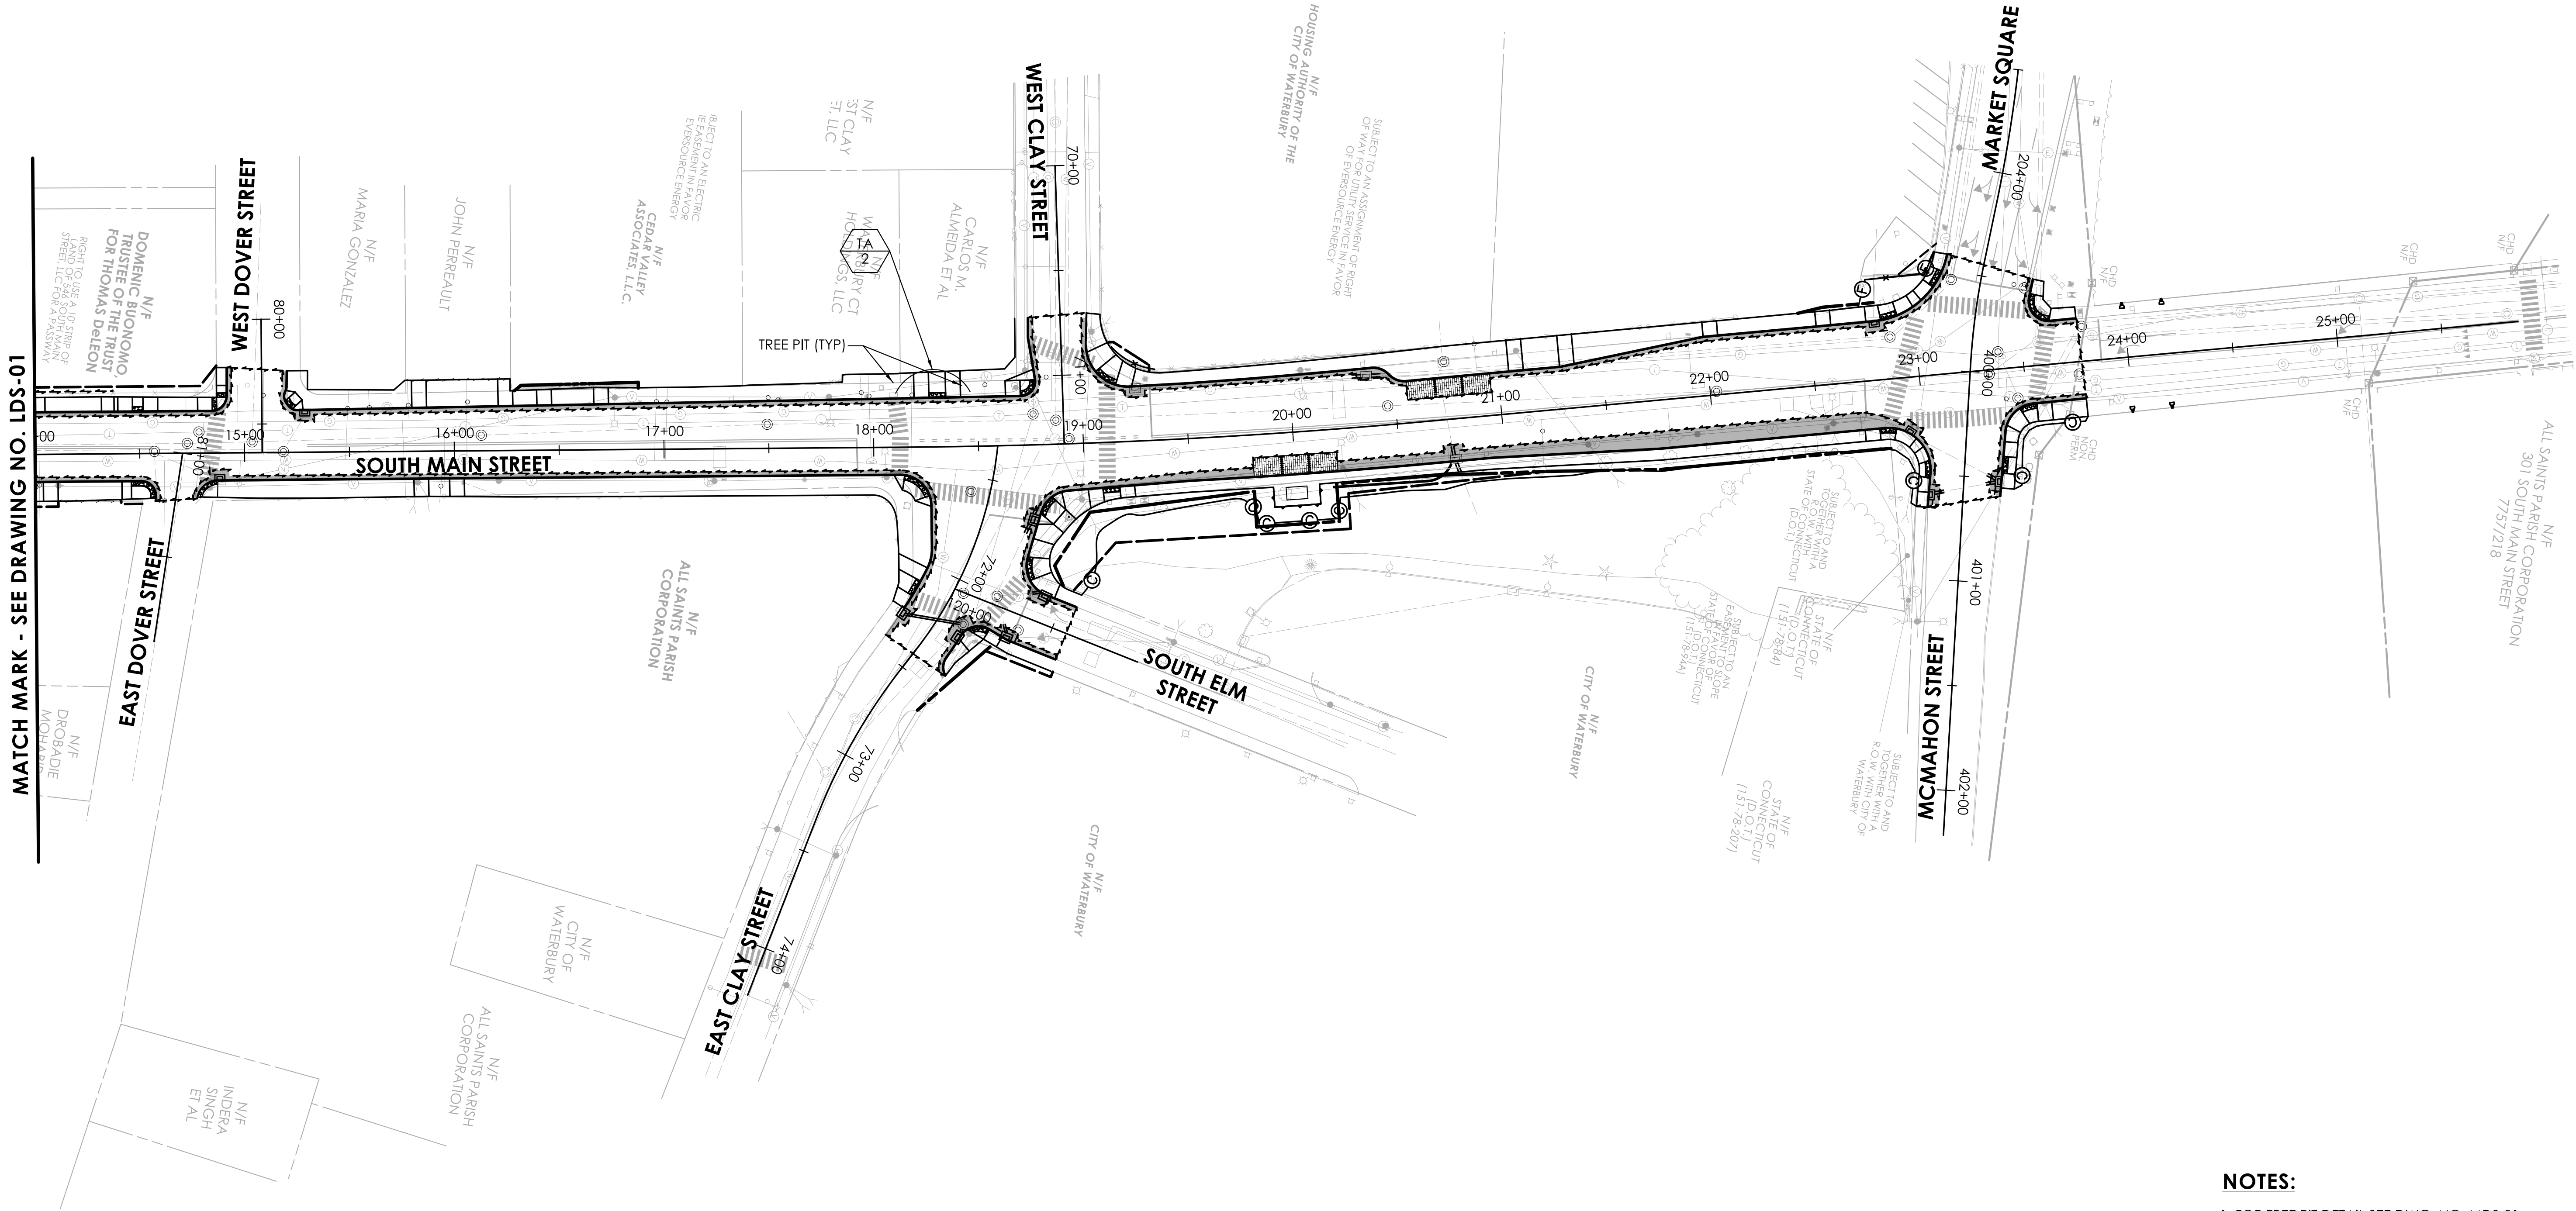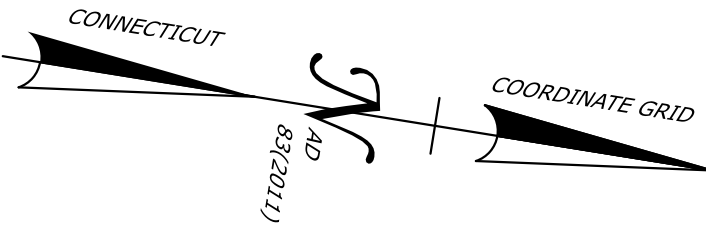

- NOTES:**
- FOR TREE PIT DETAIL SEE DWG. NO. MDS-01.

REV.	DATE	REVISION DESCRIPTION

SIGNATURE BLOCK:	
DESIGNER/DRAFTER:	C. Mastriano
CHECKED BY:	

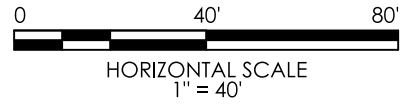


CONNECTICUT
DEPARTMENT OF
TRANSPORTATION


PROJECT TITLE:	TOWN(S):
REMOVAL OF I-84 EASTBOUND EXIT 21 OFF-RAMP	WATERBURY

DRAWING TITLE:	PROJECT NO.:	DRAWING NO.:
LANDSCAPING PLAN	0151-0340	LDS-02
		SHEET NO.:
		09.03

PLANTING SCHEDULE						
ITEM NUMBER	SYMBOL	QTY	BOTANICAL NAME	COMMON NAME	SIZE	NOTES
0949452	TA	2	TILIA AMERICANA	AMERICAN LINDEN	2.5-3" CAL B.B.	MINIMUM 6' BRANCHING HEIGHT
0949840	AR	5	ACER RUBRUM 'ARMSTRONG'	ARMSTRONG MAPLE	2.5-3" CAL B.B.	MINIMUM 6' BRANCHING HEIGHT

LEGEND

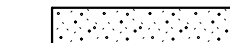-  TURF ESTABLISHMENT AND 4" TOPSOIL
-  LOW GROWTH TURF MIX

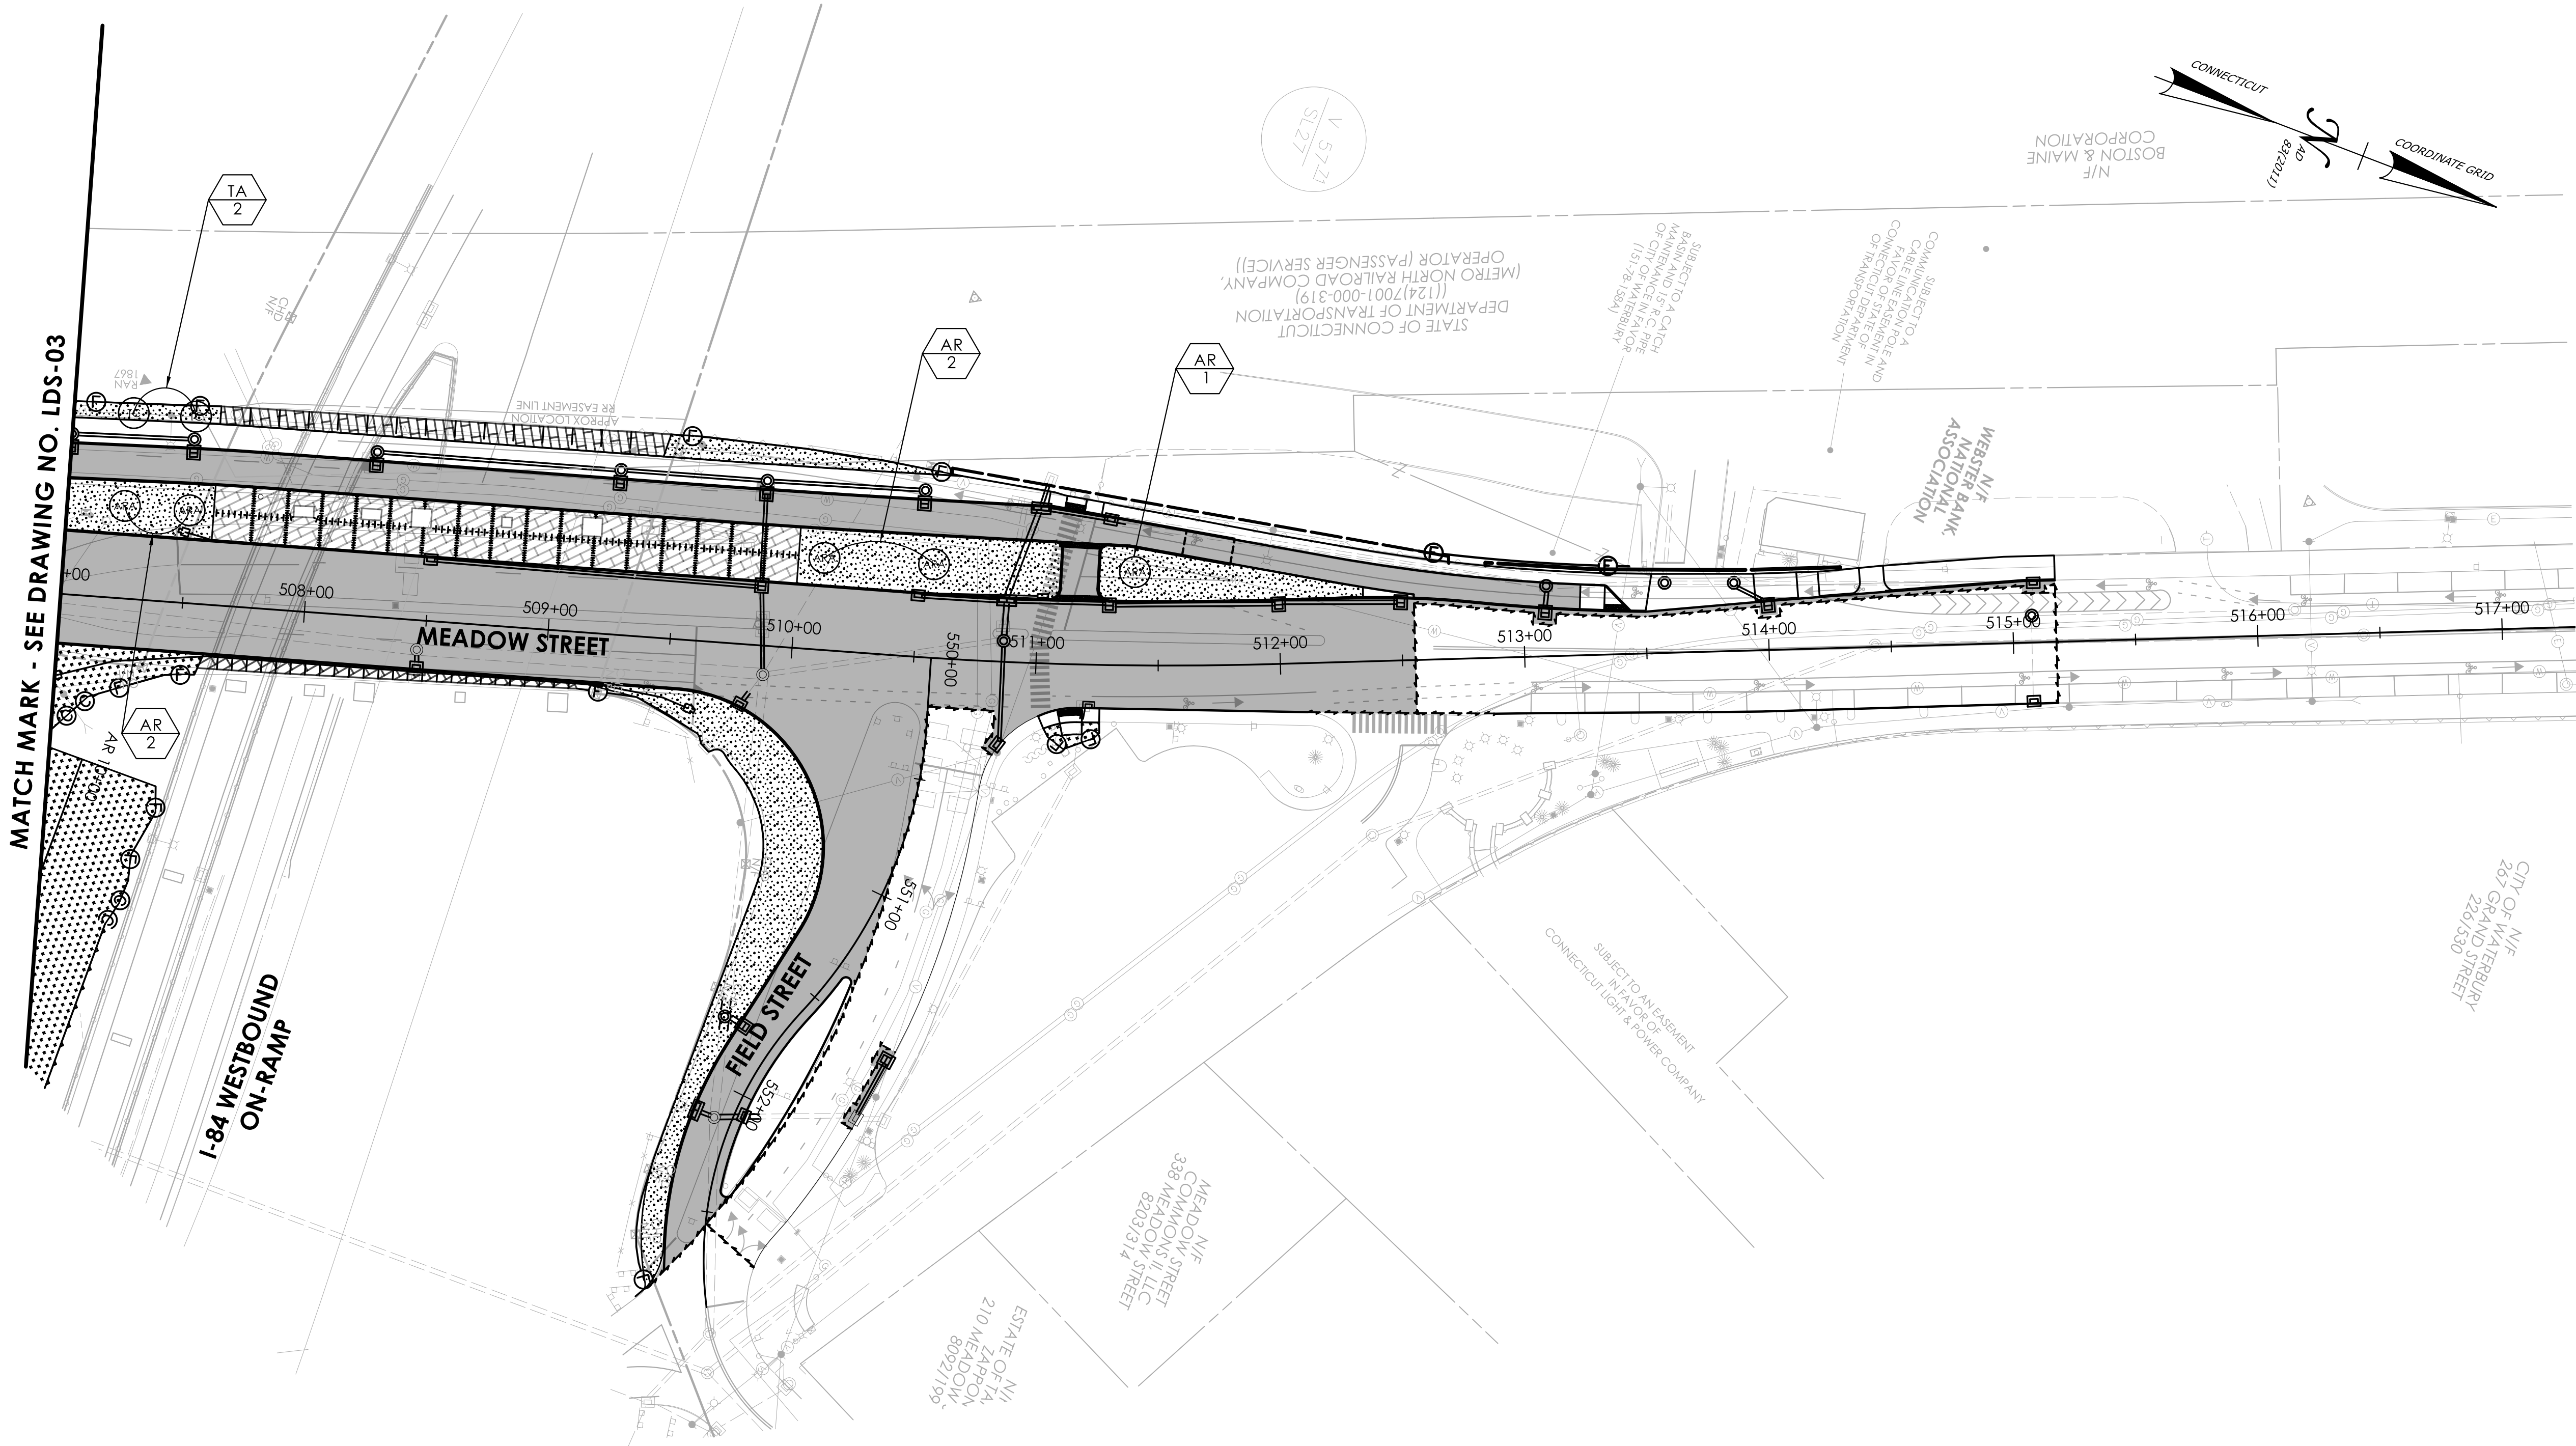

REV.	DATE	REVISION DESCRIPTION

SIGNATURE BLOCK:



DESIGNER/DRAFTER:

CHECKED BY:



HORIZONTAL SCALE
1" = 40'



CONNECTICUT
DEPARTMENT OF
TRANSPORTATION

PROJECT TITLE:

REMOVAL OF I-84 EASTBOUND EXIT 21 OFF-RAMP

TOWN(S):

WATERBURY

DRAWING TITLE:

LANDSCAPING PLAN

PROJECT NO.:

0151-0340

DRAWING NO.:

LDS-04

SHEET NO.:

09.05