


LEGEND:

- NEW POLE LOCATION
- OLD POLE LOCATION
- EXISTING LOCATION
- STREET LIGHT

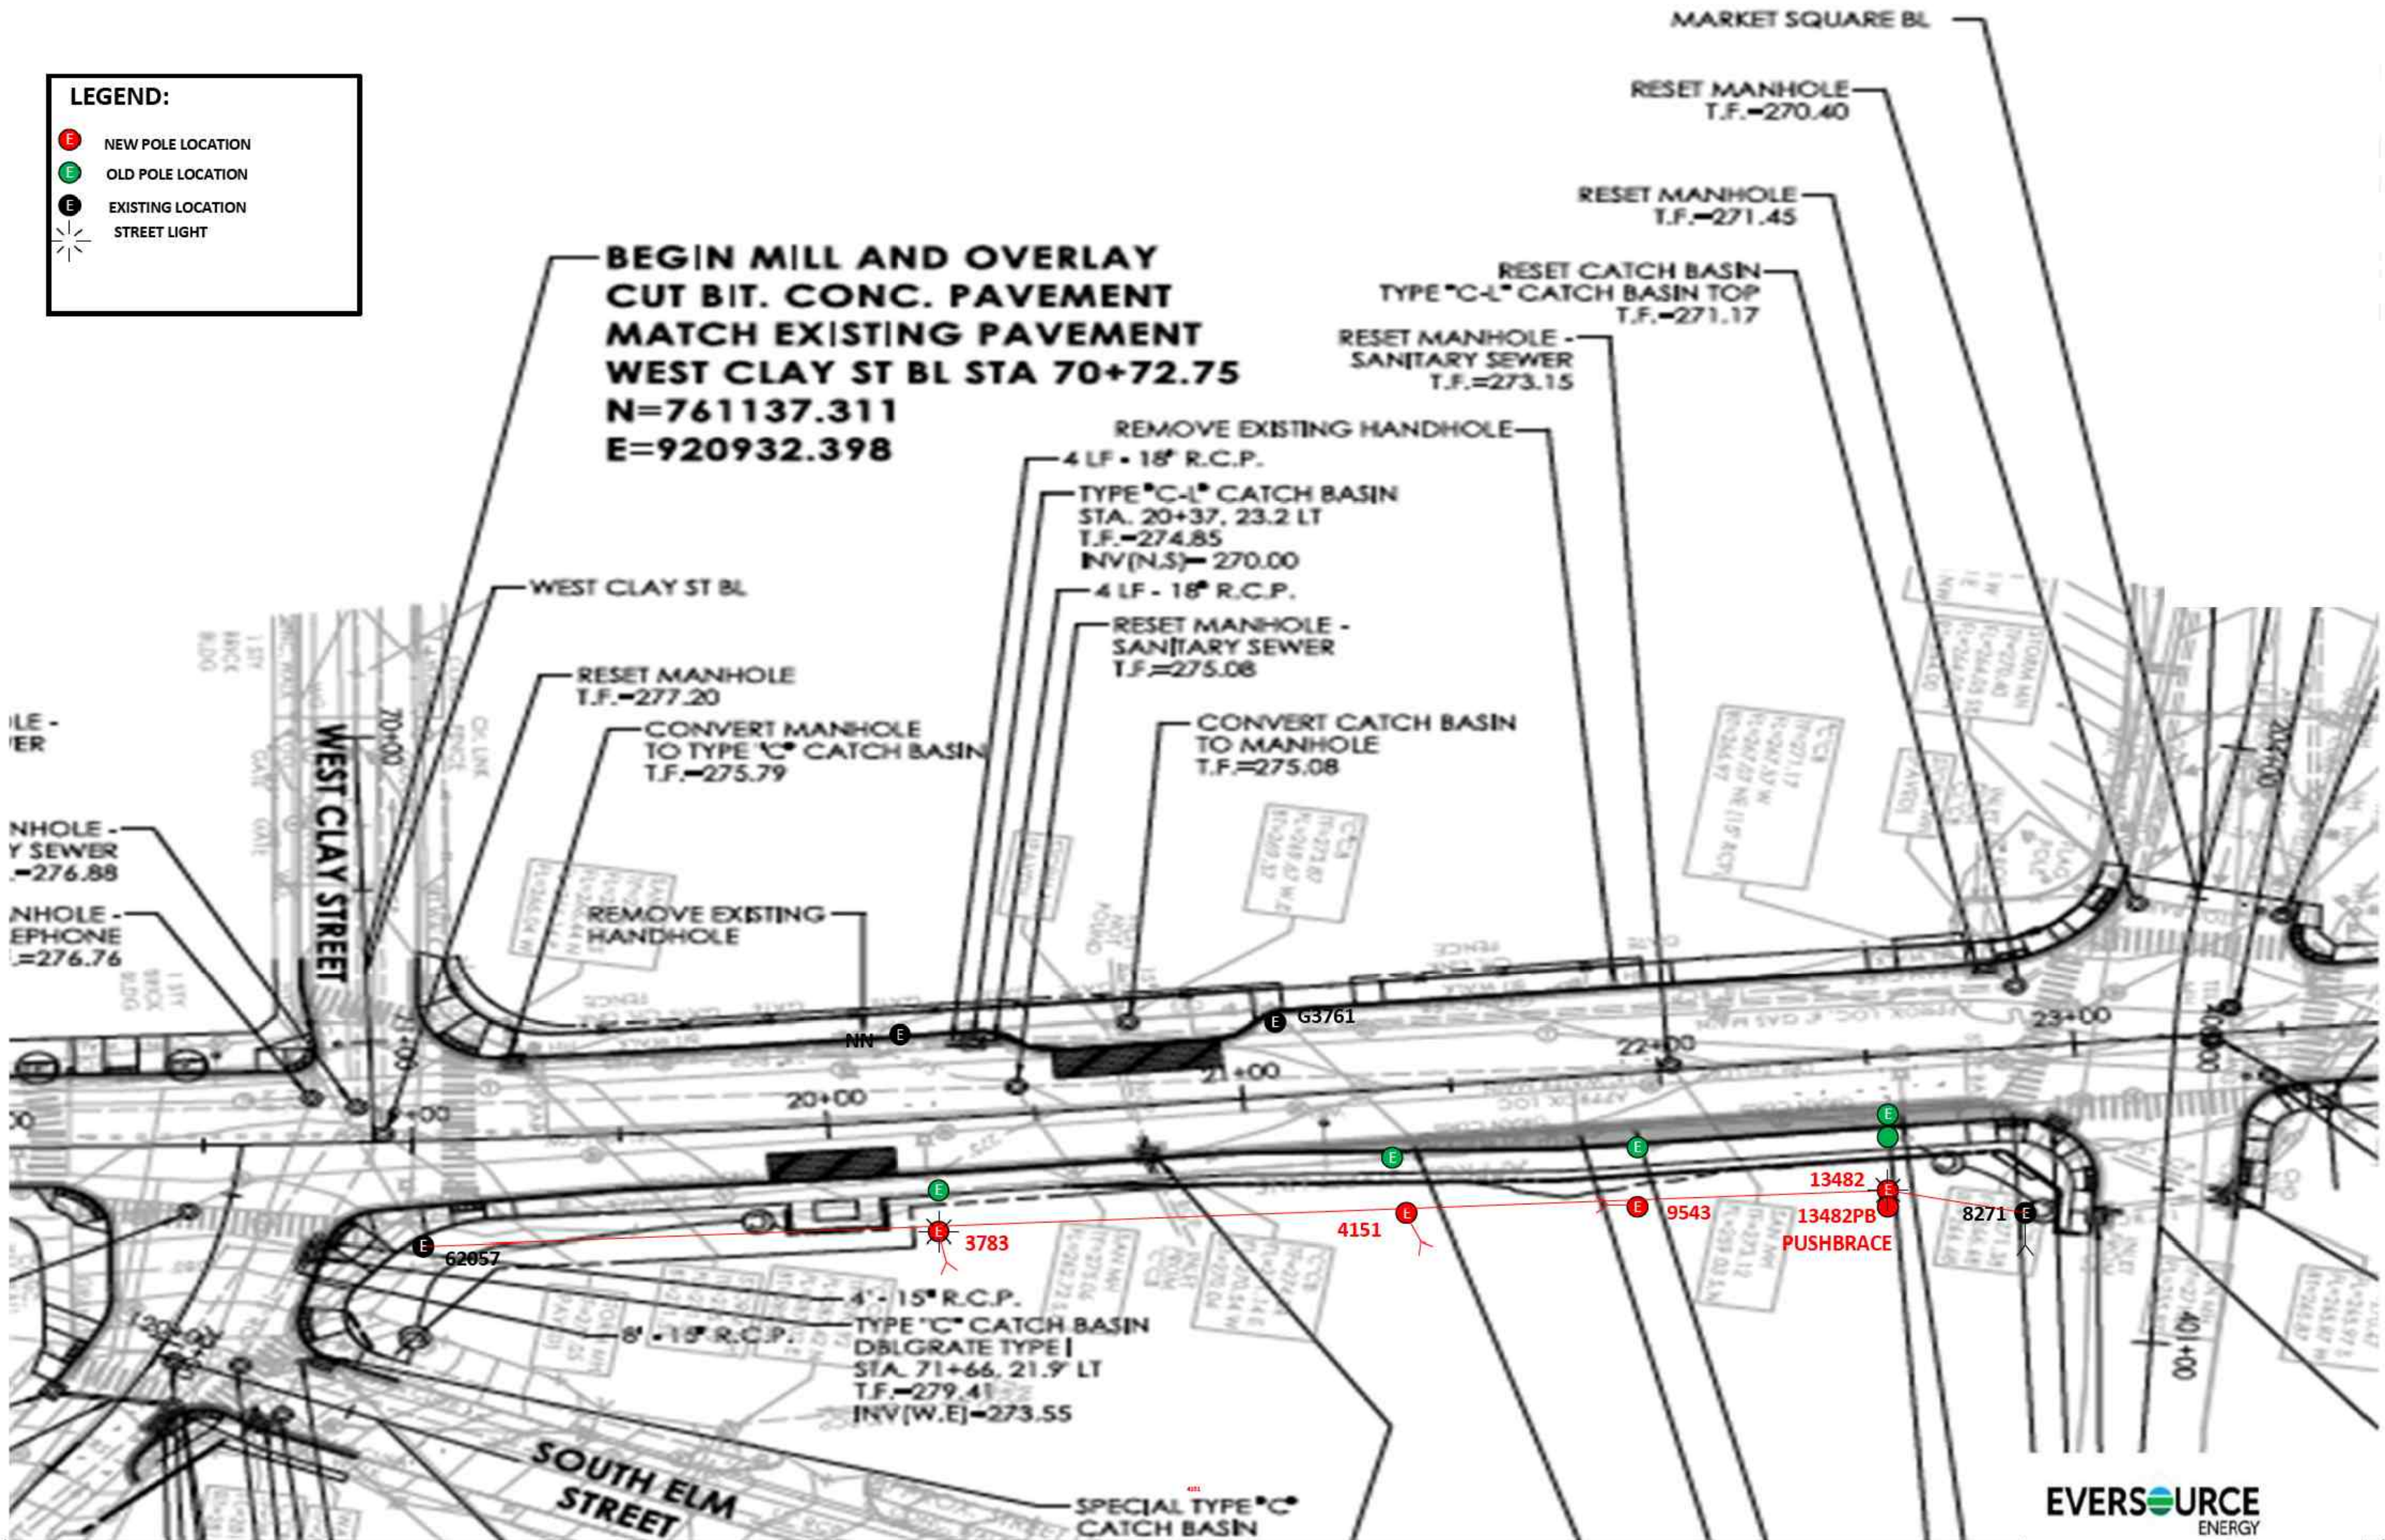

	Eng: MARK BOVAT	Addr: S. MAIN ST. PROJECT #0151-0340			Town: WATERBURY
	Tel: 860.496.5114	Ckt: 11W45	Map:	AWC: WTBAWC	
	Date: 3/27/2025	Volt: 13.8		WO: 20502199	FWO :80287573

REV	DATE	REVISION DESCRIPTION

SIGNATURE BLOCK:		CONNECTICUT DEPARTMENT OF TRANSPORTATION	PROJECT TITLE: REMOVAL OF I-84 EASTBOUND EXIT 21 OFF-RAMP	TOWN(S): WATERBURY	DRAWING TITLE: FOR INFORMATION ONLY ELECTRIC	PROJECT NO.: 0151-0340	DRAWING NO.: EIO-01 SHEET NO.: 11.02
DESIGNER/DRAFTER: DKN	CHECKED BY: CLM						