



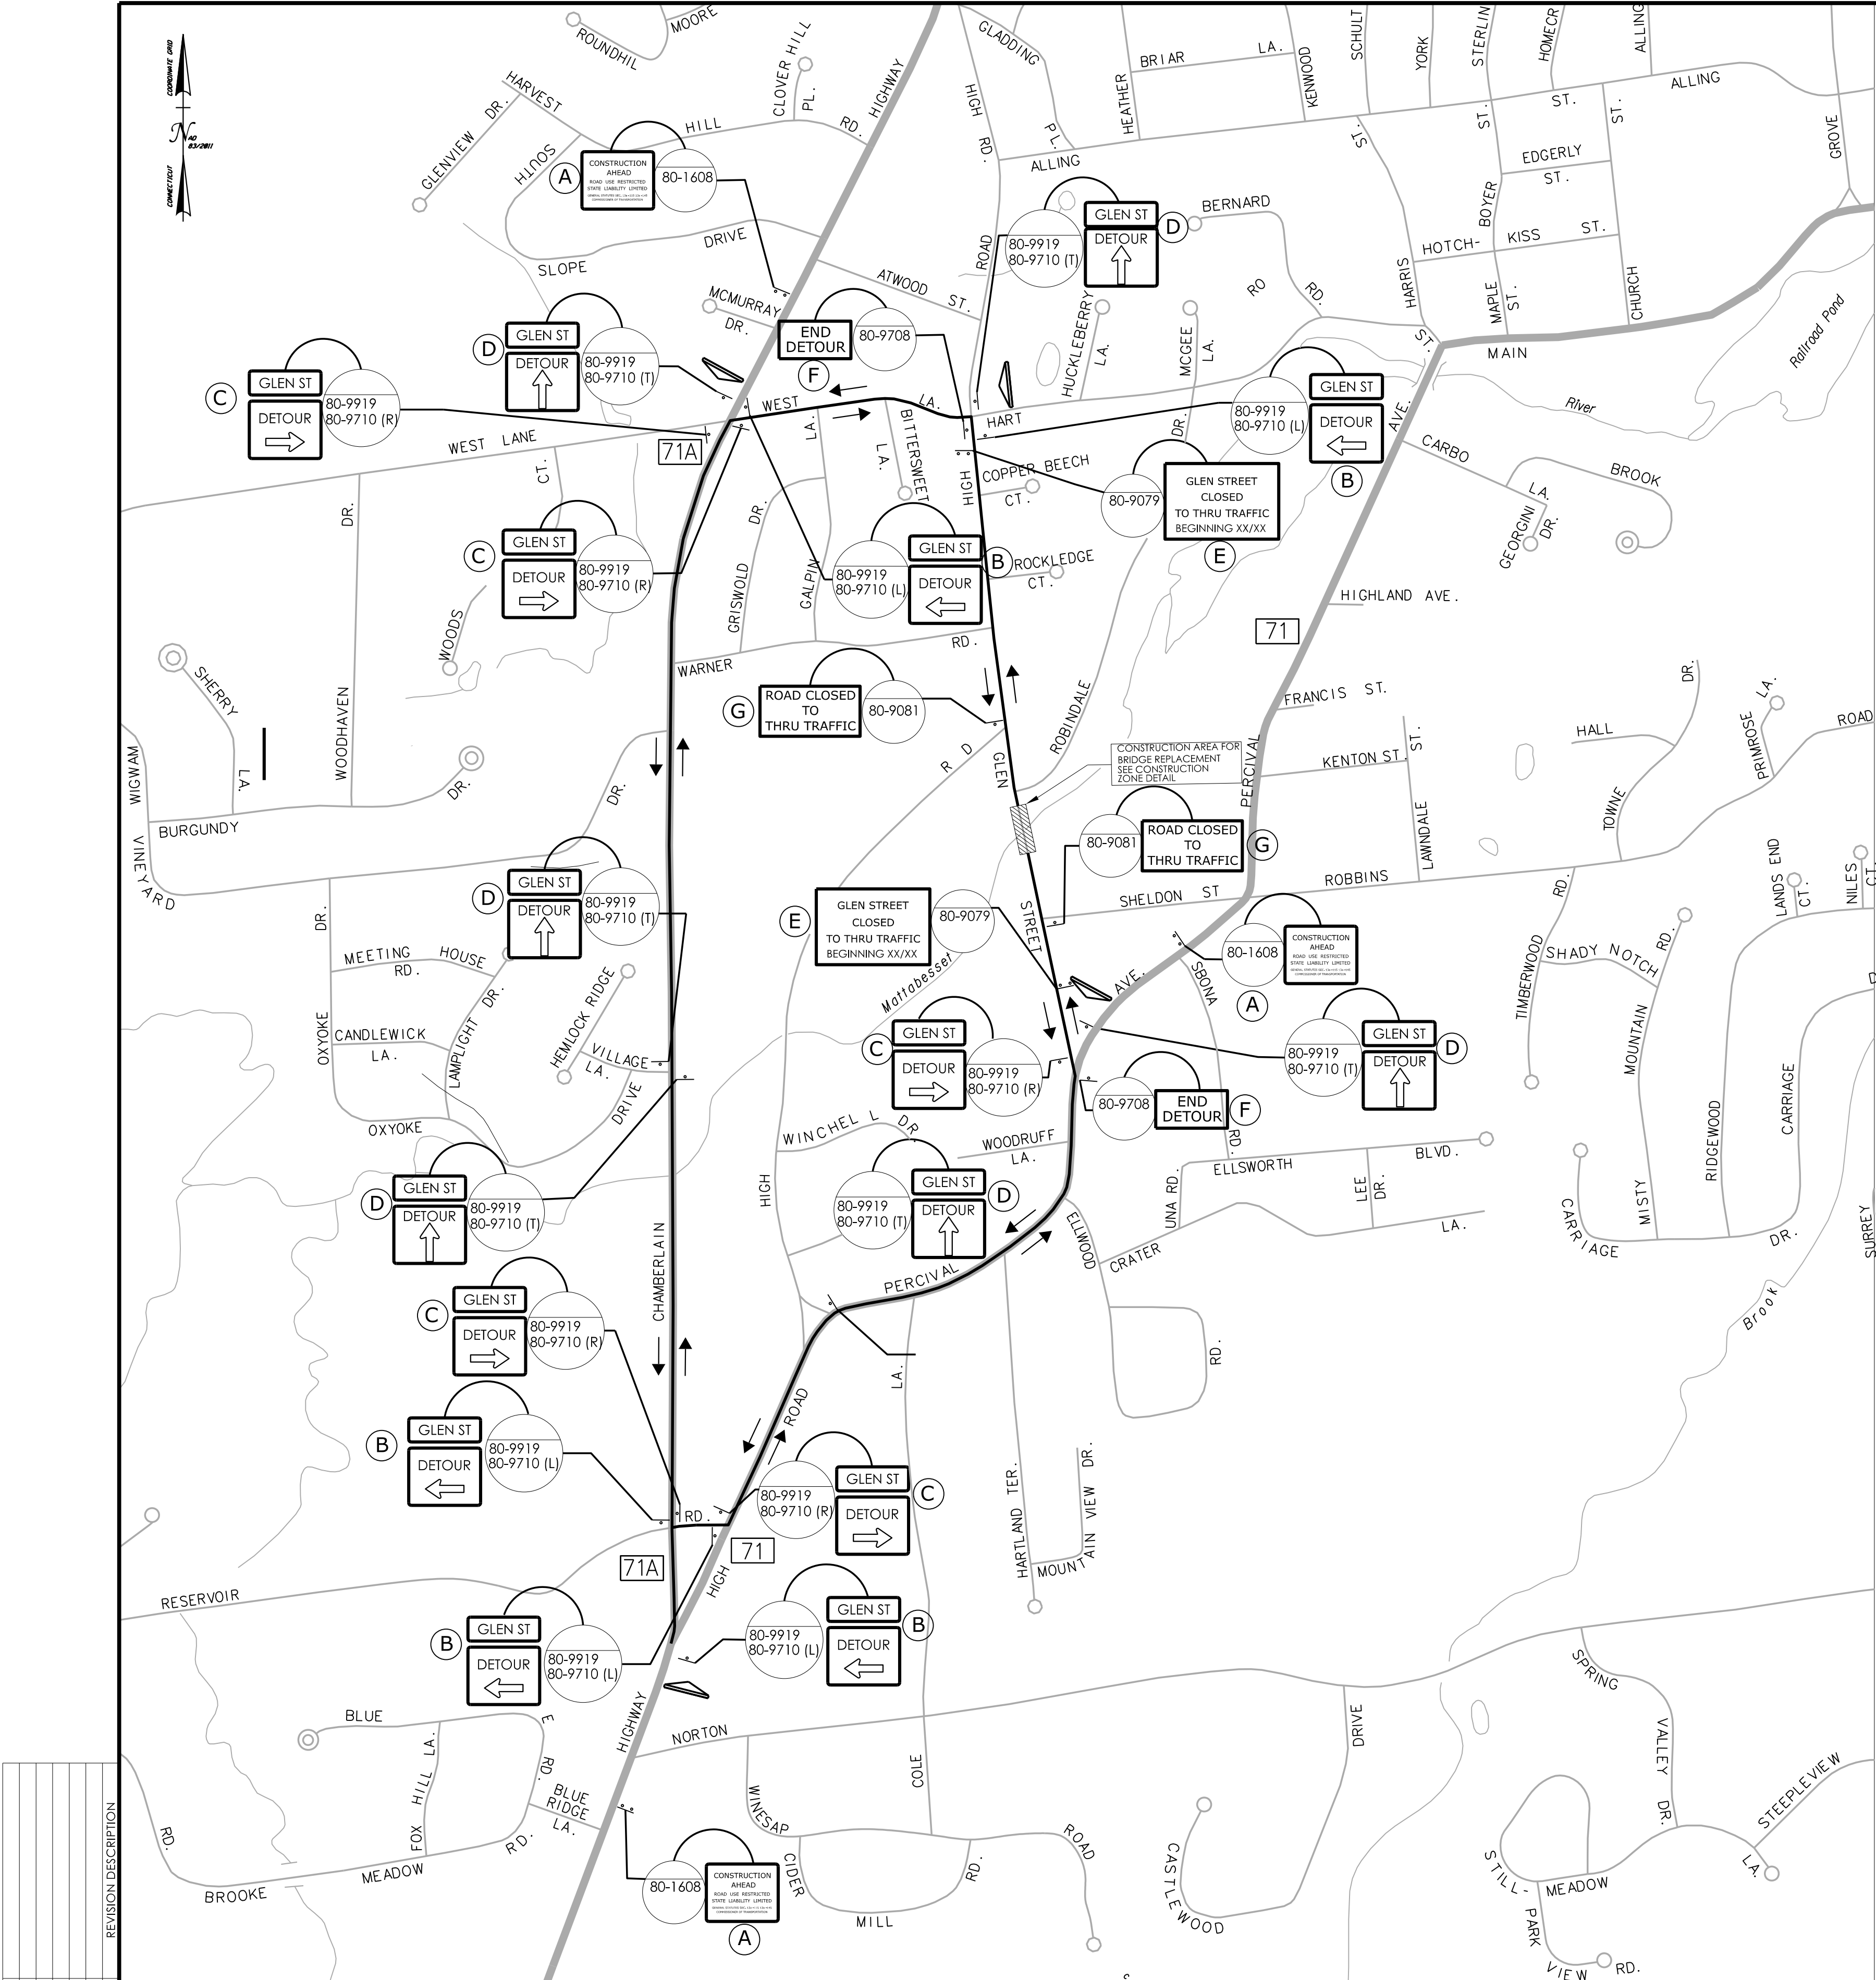

DETOUR NOTES

1. PLAN TO BE IN EFFECT ONLY WHEN ACTIVELY WORKING ON BRIDGE REPLACEMENT ON GLEN STREET. SEE SECTION 1.08 PROSECUTION AND PROGRESS FOR OTHER TIME RESTRICTIONS.
2. ALL CONFLICTING SIGNS SHALL BE COVERED OR REMOVED WHEN THE DETOUR IS IN EFFECT. UPON COMPLETION OF THE DETOUR, ALL SIGNS SHALL BE UNCOVERED OR REINSTALLED IN THEIR ORIGINAL LOCATIONS. THIS WORK IS PAYABLE UNDER ITEM NO. 0971001A - MAINTENANCE AND PROTECTION OF TRAFFIC.
3. CONTRACTOR TO NOTIFY, THE ENGINEER, THE TOWN OF BERLIN AND ALL EMERGENCY SERVICES AT LEAST TWO WEEKS PRIOR TO ROAD CLOSURE. CMS SHALL BE INSTALLED AT LEAST TWO WEEKS PRIOR TO CONSTRUCTION AND REMAIN FOR TWO WEEKS AFTER THE BEGINNING OF CONSTRUCTION.
4. SIGN LOCATIONS ARE TO BE VERIFIED BY THE ENGINEER. DETOUR SIGNS ARE TO BE INSTALLED SO THAT THEY DO NOT BLOCK OR ARE NOT BLOCKED BY EXISTING SIGNS.
5. CONTRACTOR IS TO MAINTAIN DRIVEWAY ACCESS TO RESIDENTS AT ALL TIMES.
6. SIGN Ⓢ MUST BE PLACED TWO WEEKS PRIOR TO ROAD CLOSURE.
7. ALL SIGNS USED FOR DETOUR ACTIVITIES SHALL BE PAID FOR UNDER ITEM NO. 1220027 - CONSTRUCTION SIGNS

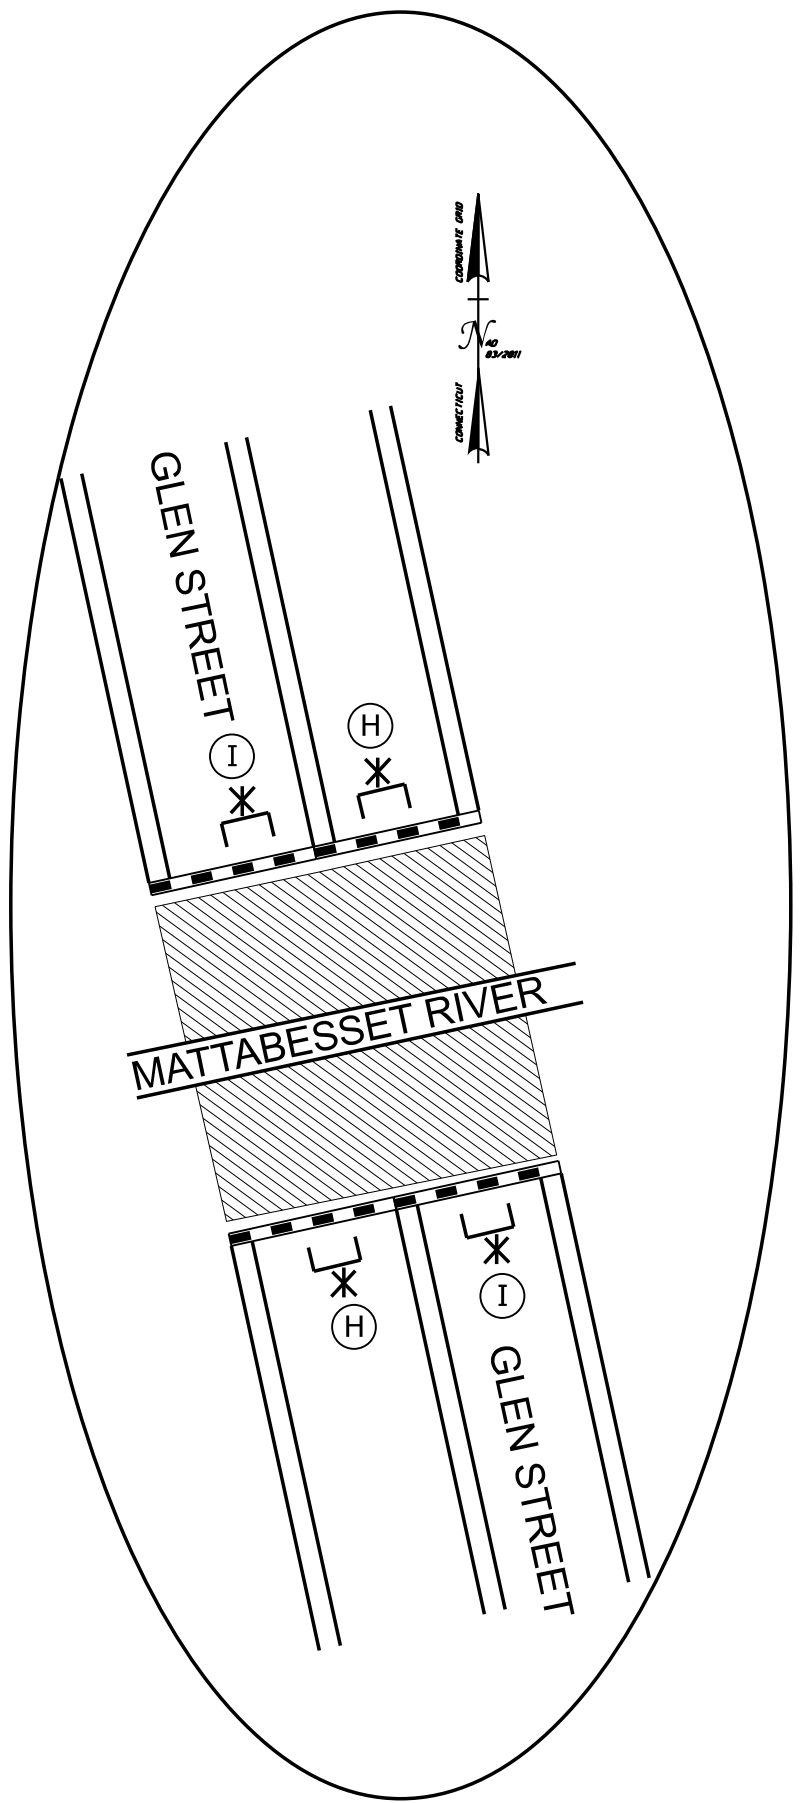

- LEGEND
- WORK AREA
 - DIRECTION OF DETOUR
 - CHANGEABLE MESSAGE SIGN
 - CONSTRUCTION BARRICADE TYPE III
 - TEMPORARY TRAFFIC BARRIER
 - BARRICADE WARNING LIGHTS - HIGH INTENSITY

CHANGEABLE MESSAGE SIGN

PRIOR TO CONSTRUCTION MESSAGE 1

GLEN ST TO BE CLOSED

BEGINNING XX/XX

DURING FIRST TWO WEEKS MESSAGE 2

GLEN ST CLOSED


FOLLOW DETOUR

SIGN SUMMARY TABLE

SIGN	LEGEND	CT DOT #	QUANTITY	S.F.
(A)	CONSTRUCTION AHEAD ROAD USE RESTRICTED STATE LAW ENFORCEMENT 60"	80-1608	3	52.5
(B)	GLEN ST DETOUR 30"x10" 30"x24"	80-9919 80-9710 (L)	5 5	10.42 25.00
(C)	GLEN ST DETOUR 30"x10" 30"x24"	80-9919 80-9710 (R)	5 5	10.42 25.00
(D)	GLEN ST DETOUR 30"x10" 30"x24"	80-9919 80-9710 (T)	6 6	12.5 30
(E)	GLEN STREET CLOSED TO THRU TRAFFIC BEGINNING X/X 72"x48"	80-9079	2	48
(F)	END DETOUR 18" 24"x18"	80-9708	2	6
(G)	ROAD CLOSED TO THRU TRAFFIC 60"x30"	80-9081	2	25
(H)	ROAD CLOSED 30" 48"	80-9080	2	20
(I)	STOP 48"	31-0557	2	32
CONSTRUCTION SIGN TOTAL = 259.34 S.F.				

SIGNING STANDARD CONVENTION:

⬆	SINGLE POST MOUNTING	REGULATORY, WARNING, OR GUIDE SIGN INSTALLATION
⬆⬆	DOUBLE POST MOUNTING	
00-0000	SIGN NO.	

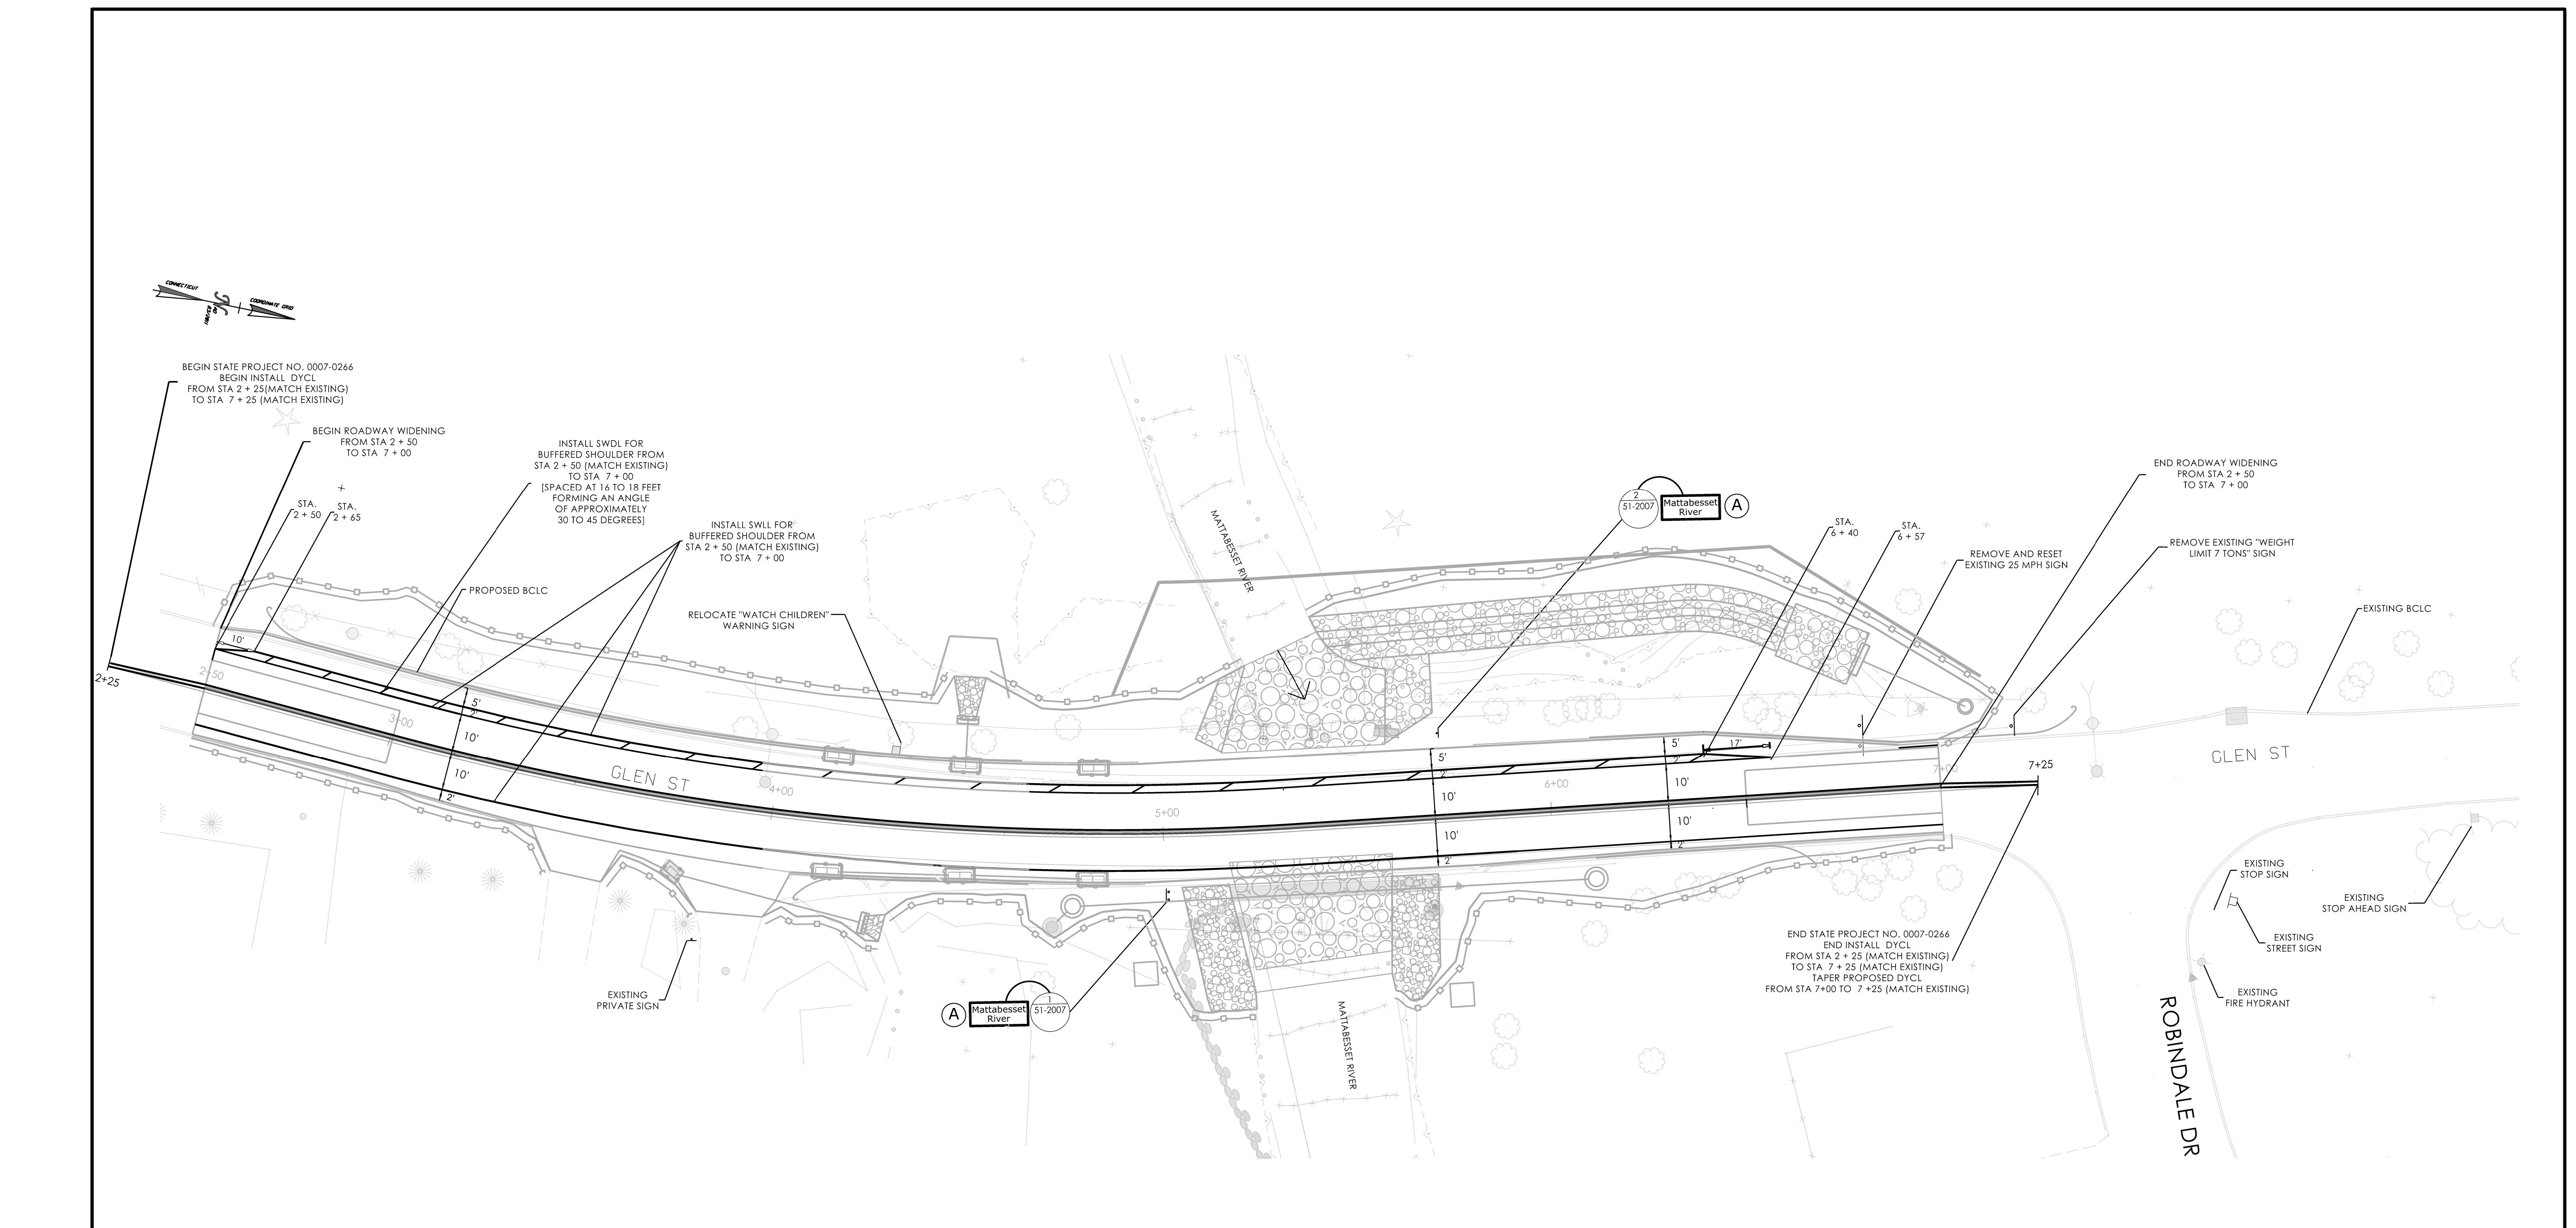

SIGN SUMMARY TABLE

SIGN	LEGEND	CT DOT #	QUANTITY	S.F.
(A)	Mattabesett River 18" 36"	51-2007	2	9

SIGNING STANDARD CONVENTION:

	SINGLE POST MOUNTING	REGULATORY, WARNING, OR GUIDE SIGN INSTALLATION
	DOUBLE POST MOUNTING	
	LOCATION NO. SIGN NO.	

- SIGNING NOTES:
- TOWN TO MAINTAIN ALL SIGNS ON GLEN STREET.
 - ALL SIGNS AND POSTS LOCATED WITHIN PROJECT LIMITS ARE TO REMAIN UNLESS OTHERWISE NOTED ON PLANS OR INSTRUCTED BY ENGINEER.
 - ALL EXISTING SIGNS OUTSIDE THE PROJECT LIMITS ARE TO REMAIN UNLESS OTHERWISE DIRECTED BY THE ENGINEER.
- PAVEMENT MARKING NOTES:
- FINAL PAVEMENT MARKING TO BE EPOXY RESIN.
 - PAVEMENT MARKINGS SHALL BE INSTALLED THROUGHOUT PROJECT AREA TO LIMITS OF CONSTRUCTION AS INDICATED ON PLAN OR AS DIRECTED BY THE ENGINEER. ALL CONFLICTING PAVEMENT MARKINGS WITHIN LIMITS OF THE CONSTRUCTION SHALL BE REMOVED.
 - PAVEMENT MARKINGS SHALL BE INSTALLED PER TRAFFIC STANDARD SHEET TR-1210.04; PAVEMENT MARKING LINES AND SYMBOLS, TRAFFIC STANDARD SHEET TR-1210.08; PAVEMENT MARKINGS FOR NON FREEWAYS.
 - TOWN TO MAINTAIN ALL PAVEMENT MARKINGS ON GLEN STREET.

LEGEND

BWLL	4 IN BROKEN WHITE LANE LINE
DYCL	4 IN DOUBLE YELLOW CENTER LINE
SWLL	4 IN SOLID WHITE LANE LINE
SWDL	8 IN SOLID WHITE DIAGONAL LINE
BCLC	BITUMINOUS CONCRETE UP CURB
	UTILITY POLE
	STREET LIGHT

REV.	DATE	REVISION DESCRIPTION

SIGNATURE BLOCK:
FREEMAN COMPANIES
DESIGNER/DRAFTER: D.H. CHECKED BY: R.F.

SCALE IN FEET
20 40
SCALE 1"=20'

CONNECTICUT DEPARTMENT OF TRANSPORTATION

PROJECT TITLE:
REPLACEMENT OF BRIDGE NO. 06955 - GLEN STREET OVER MATTABESSET RIVER

TOWN(S):
BERLIN

DRAWING TITLE:
SIGNING AND PAVEMENT MARKING PLAN

PROJECT NO.:
0007-0266

DRAWING NO.:
SPM-01
SHEET NO.:
05.03

LASTED SAVED BY: wszwojger FILE NAME: R:\2024\2024-1202 Berlin Bridge\DWG\SPM-1 Berlin Bridge.dgn
PLOTTED DATE: 9/30/2025

D1 - SERIES										D3 - SERIES										D4 - SERIES										D5 - SERIES										D7 - SERIES										D9 - SERIES										D10 - SERIES										RECREATIONAL RS- SERIES										E5 - SERIES										I - SERIES										INCIDENT MANAGEMENT																																							
D1-1 51-5202 Variable →										D1-2 51-5203 Variable →										D3-1 Variable Road Name										D4-2 PARK - RIDE →										D4-2 EXIT 000 PARK - RIDE										D5-2b REST AREA ↗										D7-7 51-6802 Variable →										D7-8 51-6803 Variable →										D9-2 H										D10-4 NORTH 95 MILE 000										RS-054 										E5-1a EXIT ↗										I-3 (Variable) River										N 0									