

[illegible]

REV.	DATE	REVISION DESCRIPTION

--	--



TOWN(S):

ENFIELD



PROJECT NO.:
0048-0200

DRAWING NO.:
PMT-01

SHEET NO.:
06.01

PERMIT PLANT LIST

BOTANICAL NAME	COMMON NAME	SIZE	QTY.	SPACING	WETLAND INDICATOR
<i>Asclepias incarnata</i>	Swamp Milkweed	2" Plug	40	Field Located	OBL
<i>Asclepias tuberosa</i>	Butterfly Milkweed	2" Plug	40	Field Located	NI
<i>Lindera benzoin</i>	Spicebush	2'-3' Ht. B.B.	10	Field Located	FACW
<i>Clethra alnifolia</i>	Summersweet	2'-3' Ht. B.B.	10	Field Located	FAC
<i>Juniperus communis</i>	Common Juniper	18"-24" Ht. B.B.	20	Field Located	FAC
<i>Comptonia peregrina</i>	Sweet Fern	18"-24" Ht. B.B.	60	Field Located	UPL
TOTAL			180	Field Located	

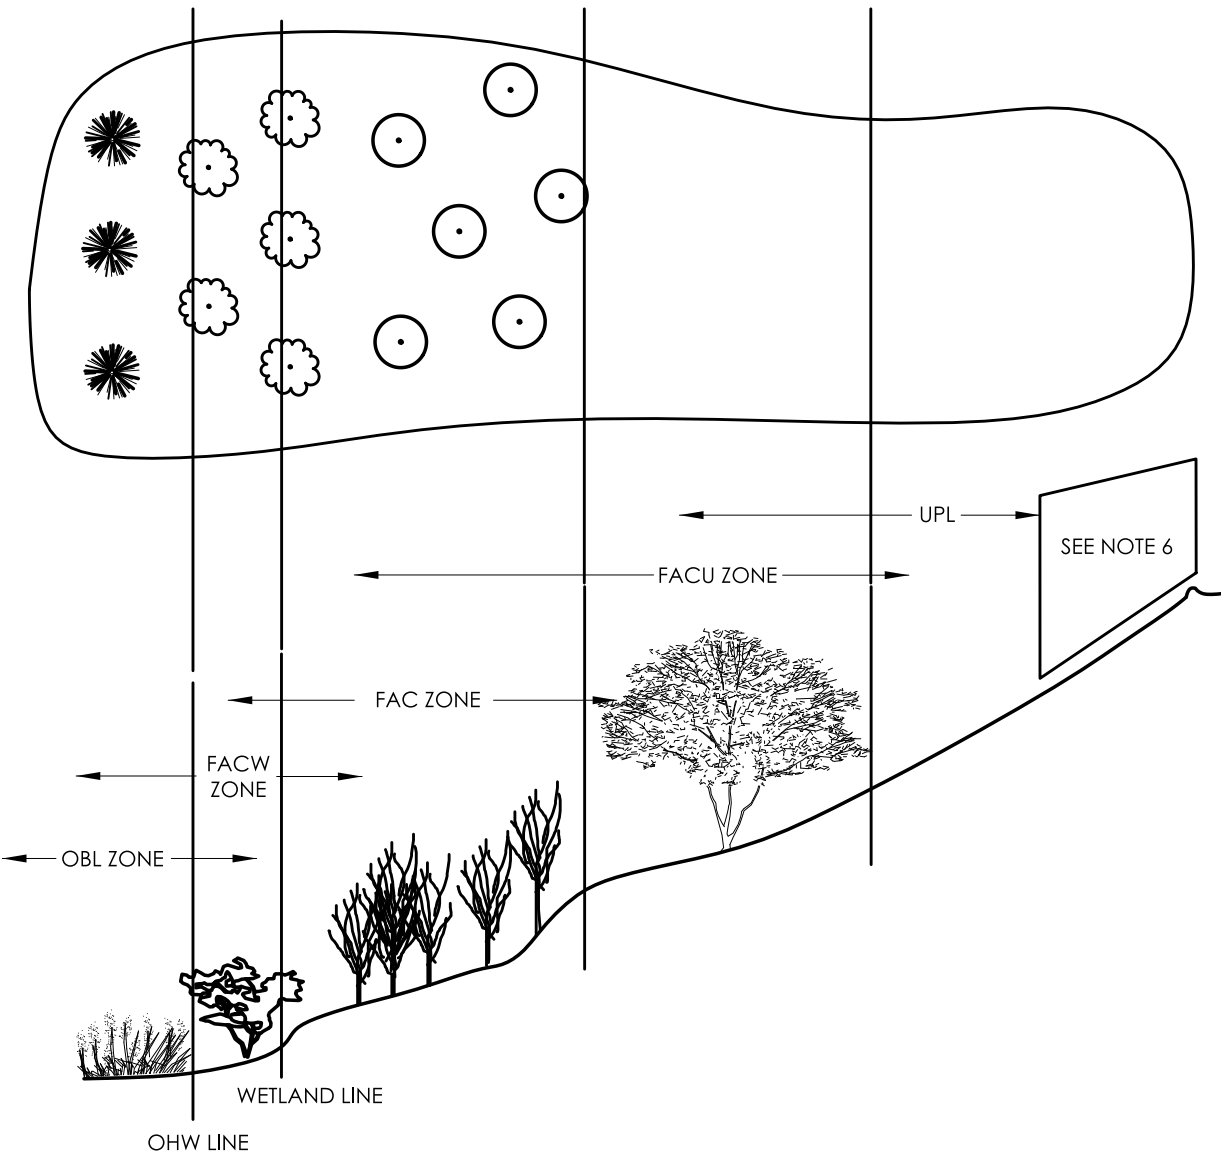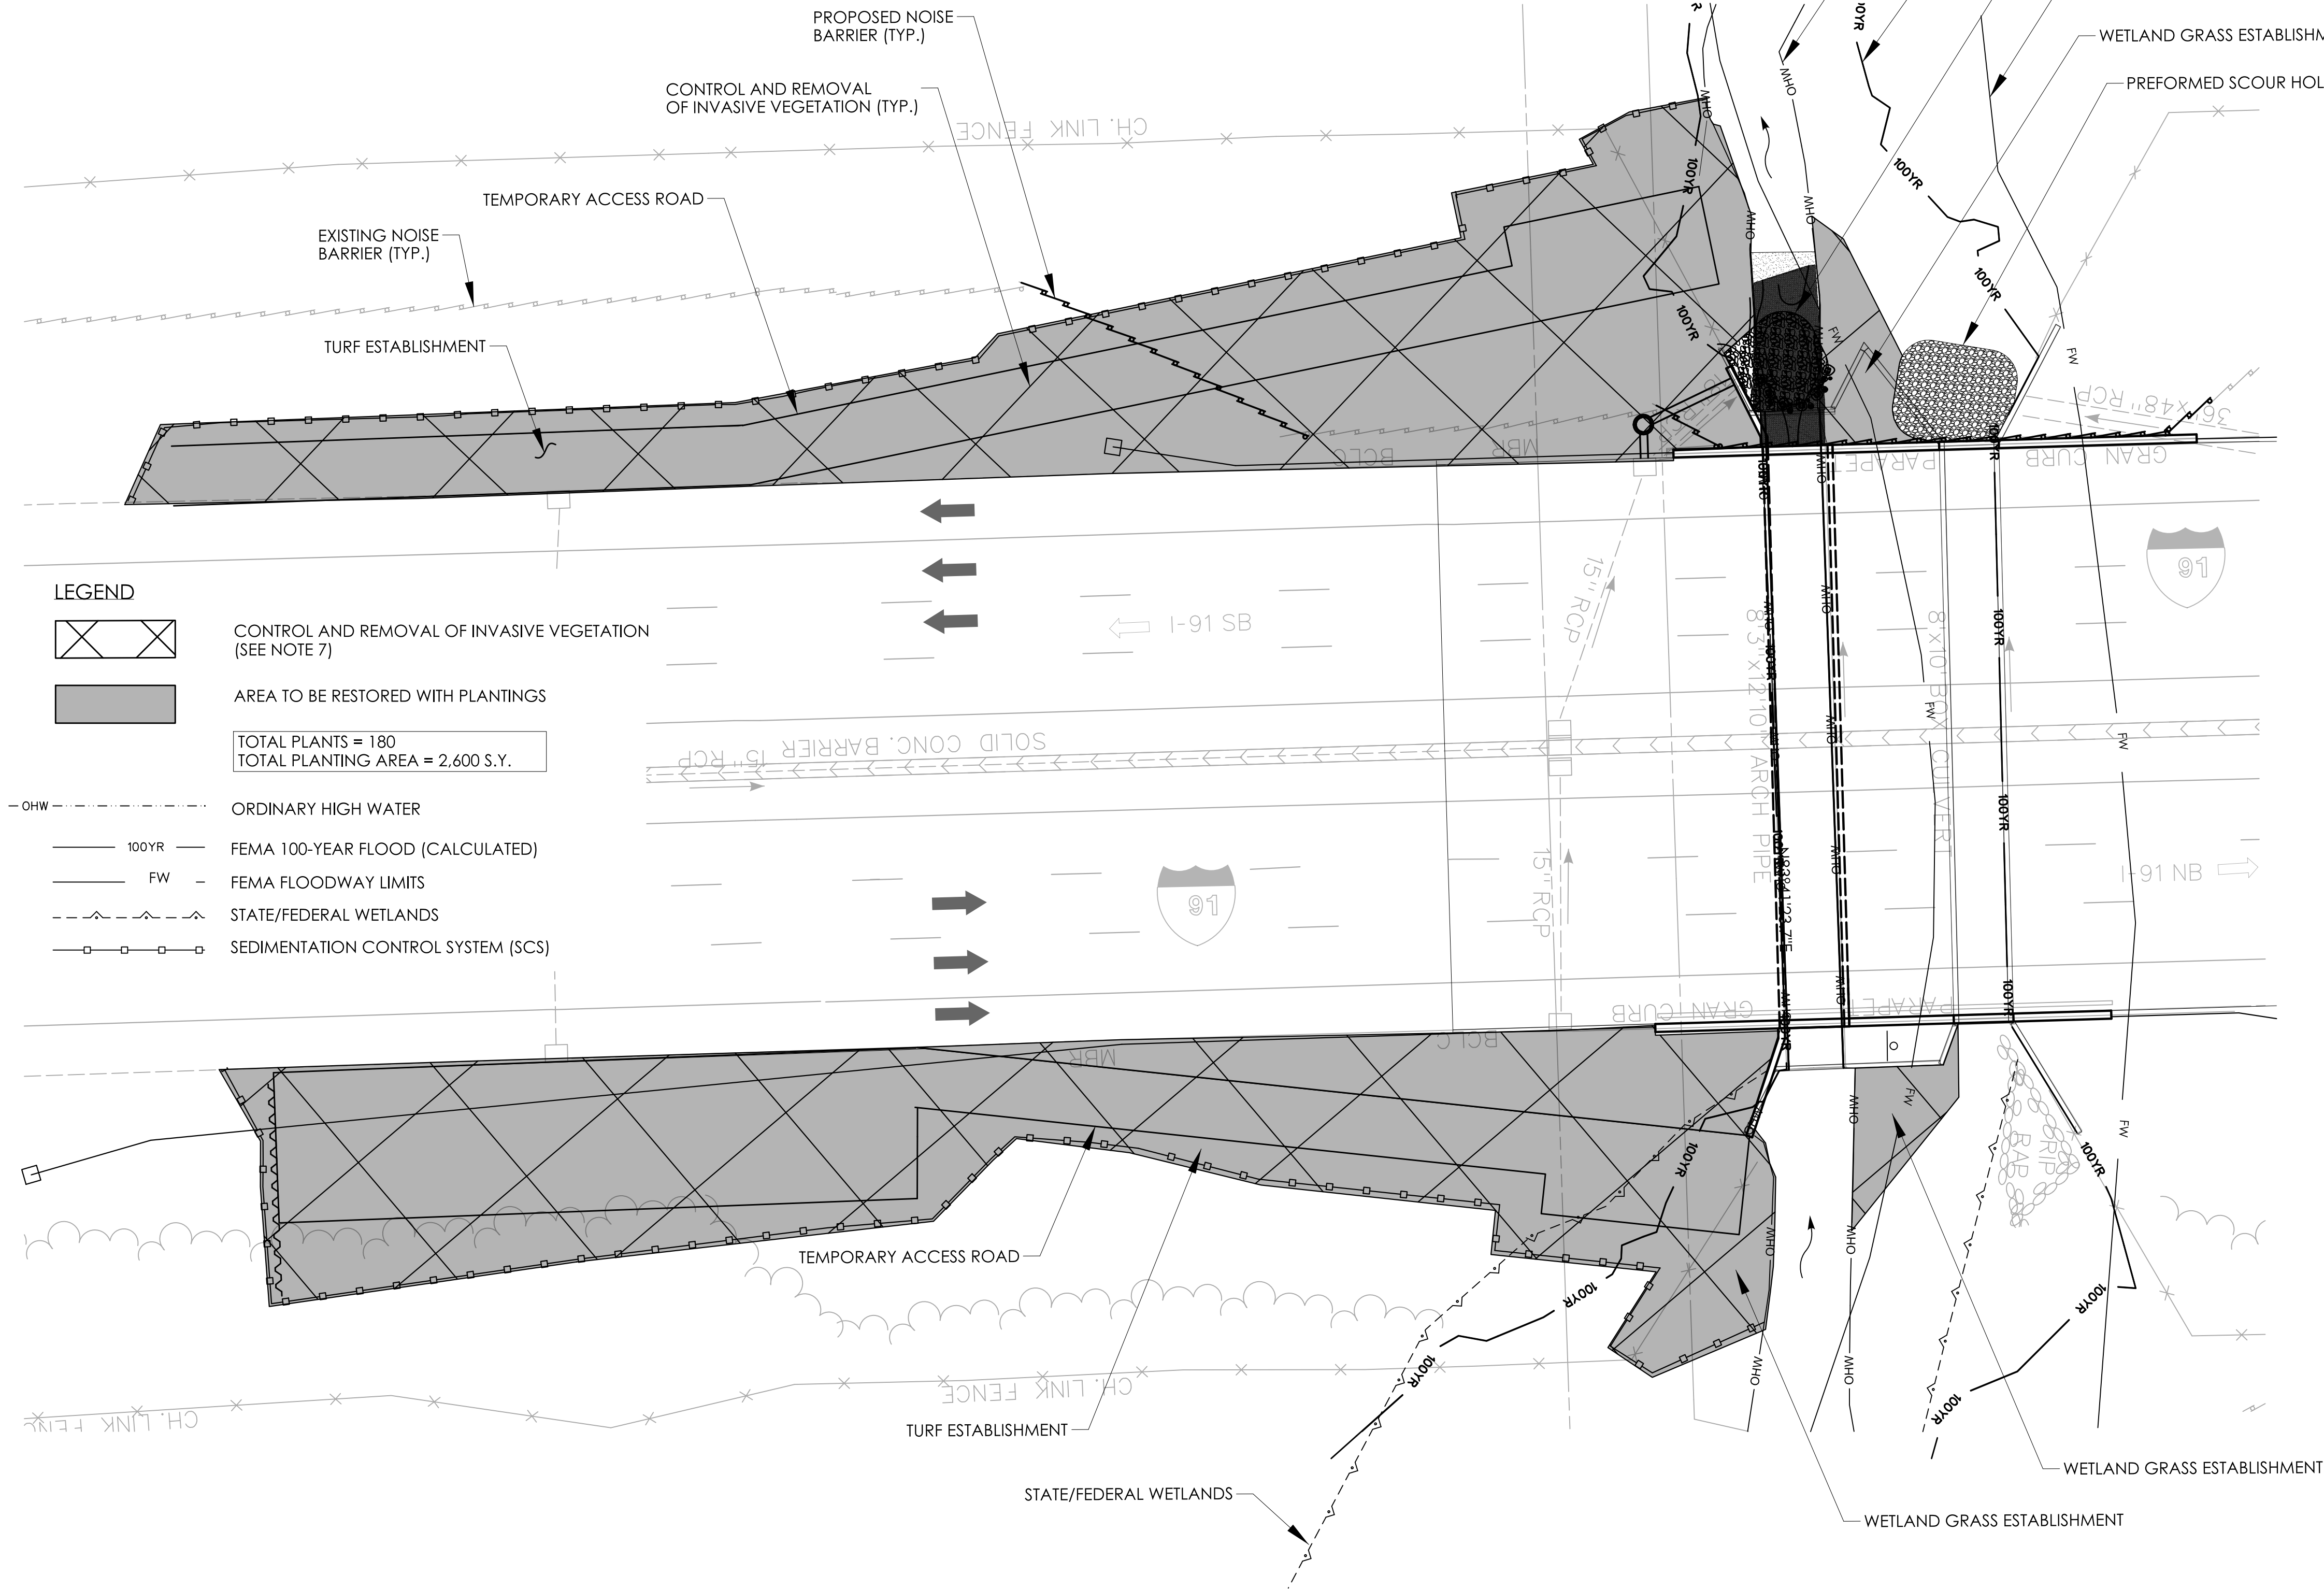

SCHEMATIC PLANTING

- NOTES
1. THE PLANTINGS ON THIS SHEET ARE FOR ENVIRONMENTAL PERMITTING. ANY SUBSTITUTIONS TO THE PERMIT PLANTINGS SHALL BE COORDINATED WITH THE DEPARTMENT'S OFFICE OF ENVIRONMENTAL PLANNING (OEP).
 2. PROPOSED PLANTINGS TO BE FIELD LOCATED BY CTDOT OEP OR THEIR DESIGNATED REPRESENTATIVE.
 3. WOOD CHIP MULCH SHALL NOT BE PLACED IN THE WETLAND AREA.
 4. DISTURBED AREAS BELOW THE WETLAND LIMIT SHALL BE SEEDED WITH WETLAND GRASS ESTABLISHMENT. DISTURBED AREAS ABOVE THE WETLAND LIMIT SHALL BE RESTORED WITH TURF ESTABLISHMENT, OR OTHER SEED MIX AS SPECIFIED. ALL DISTURBED AREAS SHALL BE RESTORED.
 5. ALL PLANT MATERIAL SHALL BE NURSERY GRADE STRAIGHT SPECIES, CONFORMING TO SECTION 3 OF THE AMERICAN STANDARDS FOR NURSERY STOCK. CTDOT OEP SHALL REVIEW AND APPROVE PROPOSED PLANTINGS.
 6. NO PLANTINGS ARE TO BE PLACED WITHIN A MOWED AREA.
 7. AREA TO BE TREATED FOR INVASIVES AND PROPERLY PREPARED FOR FINAL PLANTING, SEEDING, AND RESTORATION.
 8. SWAMP MILKWEED AND BUTTERFLY MILKWEED SHALL BE PAID FOR UNDER ITEM NO. 0949875A, "WETLAND PLANTINGS". ALL OTHER PLANTINGS SHALL BE PAID FOR UNDER THEIR INDIVIDUAL ITEM NUMBER.

REV.	DATE	REVISION DESCRIPTION

SIGNATURE BLOCK:

DESIGNER/DRAFTER: CMB
CHECKED BY: DMC

HORIZONTAL SCALE
SCALE 1" = 20'

CONNECTICUT
DEPARTMENT OF
TRANSPORTATION

PROJECT TITLE:
**REPLACEMENT OF BRIDGE NO. 05585 - INTERSTATE 91
OVER GRAPE BROOK**

TOWN(S):
ENFIELD

DRAWING TITLE:
PERMIT PLANTING PLAN

PROJECT NO.:
0048-0200

DRAWING NO.:
PMT-02
SHEET NO.:
06.02