

[illegible][illegible]

REV	DATE	REVISION DESCRIPTION

DESIGNER/DRAFTER: WAS/BOB CHECKED BY: TRB

SIGNATURE/
BLOCK:



STATE OF CONNECTICUT
DEPARTMENT
OF
TRANSPORTATION





PROJECT NUMBER: 0048-0200

PROJECT DESCRIPTION: REPLACEMENT OF BRIDGE NO. 05585 - INTERSTATE 91 OVER GRAPE BROOK

TOWN(S): ENFIELD

DRAWING TITLE: INDEX OF DRAWINGS

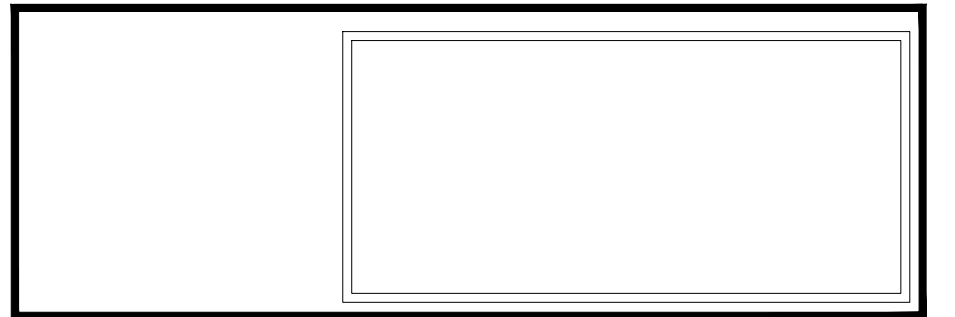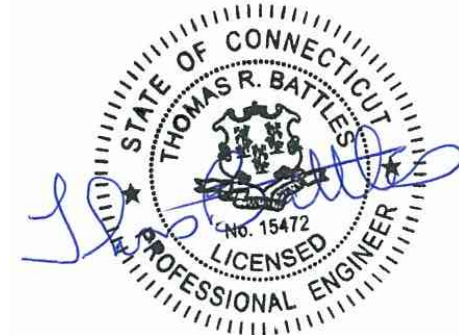

DRAWING NO.
ENV-01

HEET NO.
07.01

BEGIN STATE PROJECT
 NO. 0048-0200
 BEGIN MILL AND PAVE
 I-91 SB STA 31+69.54
 N 926432.80
 E 1044835.10
 I-91 NB STA 31+70.00
 N 926434.11
 E 1044855.33

N/F
 JESSICA L. DUFFOUR
 72 LAUREL ST.

N/F
 SHANE P. STARZYK
 70 LAUREL ST.

PETER A. & DONNA
MAXWELL
74 LAUREL ST

MICHAEL N/F
VERRENCIA
76 LAUREL ST.

PI 36+47.56 -
N 926908.53
E 104488.91

PI 37+15.49 —
N 926976.83
E 1044801.90

— PI 38+64.18
N 927123.85
E 1044765.15

Begin Sta 29+50
N 926213.48
E 1044844.75

Begin Sta 29+50 -
N 926214.30
E 1044866.44

PC 29+66.54
N 926230.01
E 1044844.31

I-91 NB

CRETE BARRIER CURB (20" x 42")
— PT 34+12.49
N 926674.83
E 1044814.25

— I-91 NB CURVE DATA
PI 32+50.56
N 926514.52
E 1044852.10
DELTA 03°23'08"
R 5500.00'
L 325.00'
T 162.55"
D 01°02'30"

— PT 34+13.02
N 926676.14
E 1044834.77


PI 35+61.18
N 926823.46
E 1044818.97

LIMITS OF SINGLE SLOPE PRECAST
CONCRETE BARRIER CURB (20" x 42")
I-91 NB STA 31+70

B.M. -404	Elev. 111.57
P.K.-SET IN CLCB	
NAVD 1988	

NOTES:


1. ALL REUSABLE AND SURPLUS SOILS WITHIN THE PROJECT LIMITS SHALL BE HANDLED IN ACCORDANCE WITH ITEM NO. 0202329A - MANAGEMENT OF REUSABLE AND SURPLUS SOIL.
2. PLANS ARE FOR REFERENCE ONLY AND SHALL NOT BE RELIED UPON FOR CONSTRUCTIBILITY.

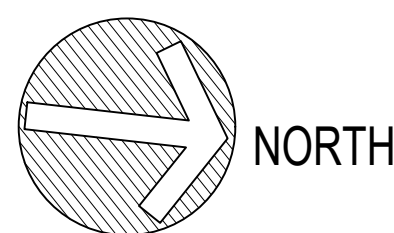

**SIGNATURE/
BLOCK:**

HRP
MORE YOUR ENVIRONMENT FORWARD

261 ROOSEVELT DRIVE
2ND FLOOR
DURHAM, CT 06420
203-380-1366
HRPASSOCIATES.COM

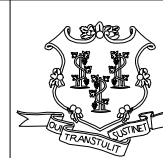

STATE OF CONNECTICUT
DEPARTMENT
OF
TRANSPORTATION




PROJECT NUMBER: 0048-0200
PROJECT DESCRIPTION: REPLACEMENT OF BRIDGE NO. 05585 - INTERSTATE 91 OVER GRAPE BROOK
TOWN(S): ENFIELD
DRAWING TITLE: PROJECT SOIL CONDITIONS

DRAWING NO.	ENV-02
SHEET NO.	07.02



MATCH LINE - SEE ENV-03

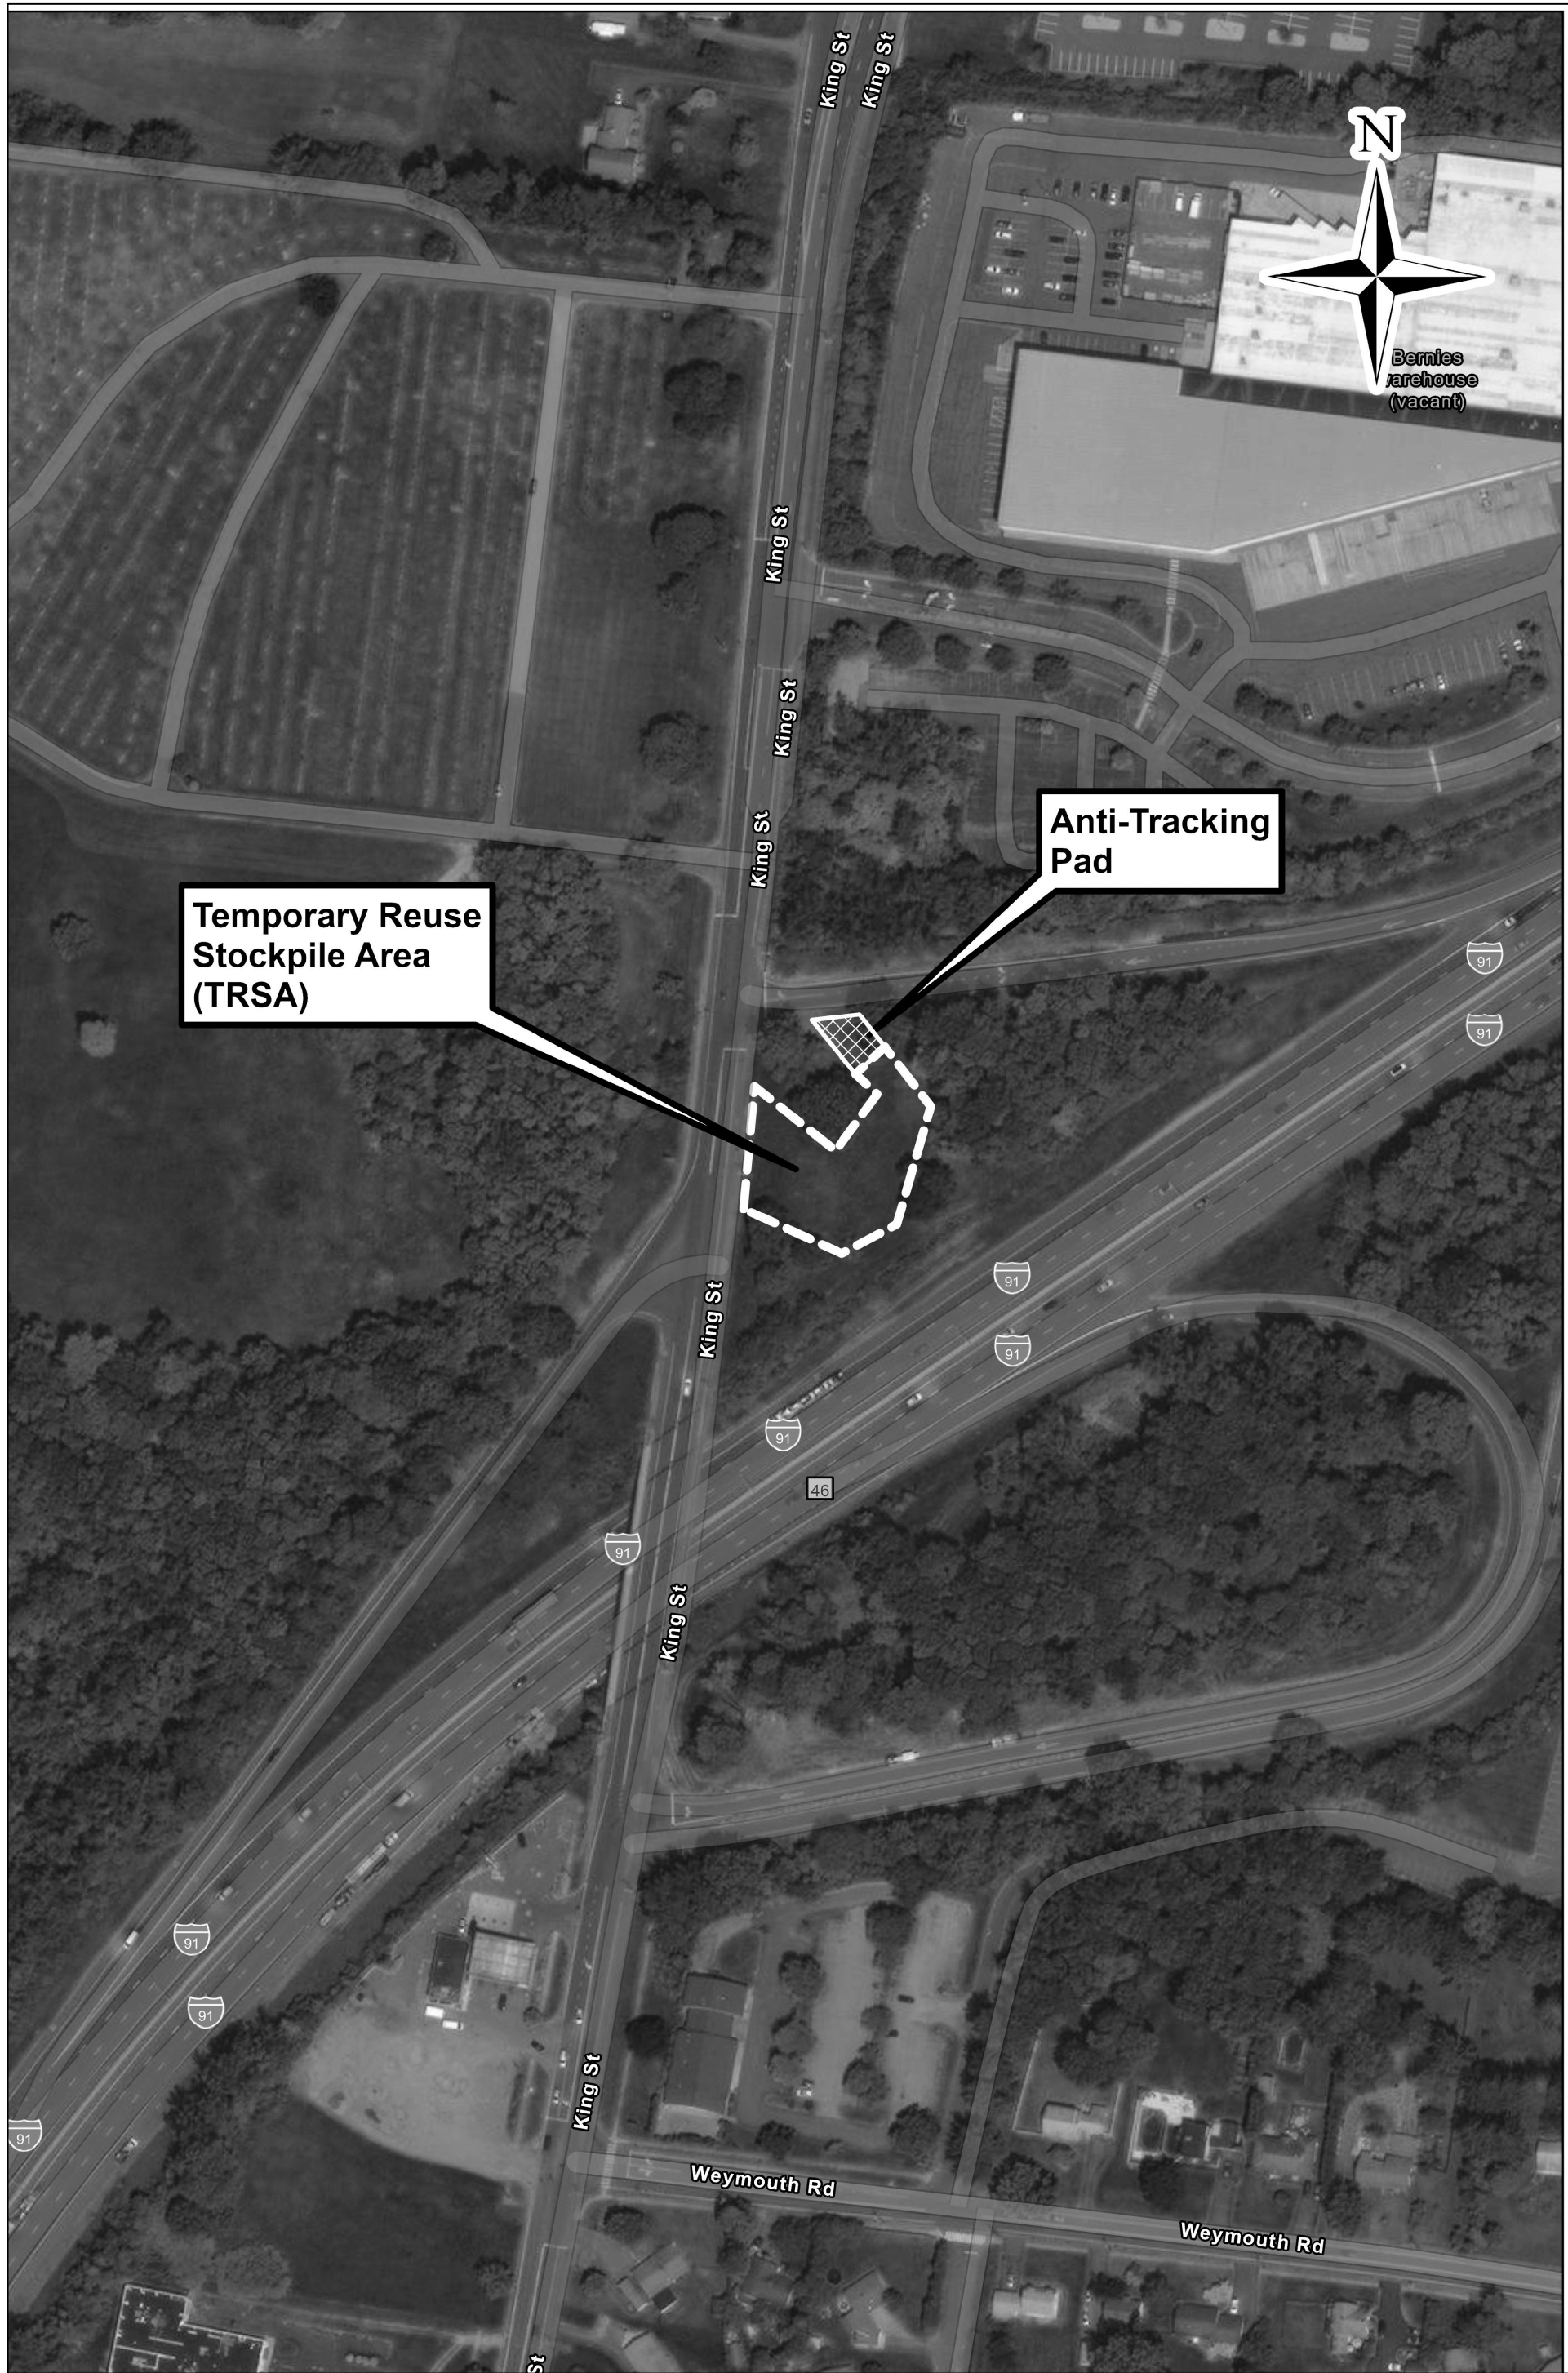

TRSA LOCATION AND LAYOUT
SCALE: 1" = 150'



TRSA LOCATION MAP
SCALE: 1" = 1,000'

GENERAL NOTE

1. THE TRSA CAN BE USED FOR TEMPORARY STORAGE OF SOILS INTENDED FOR REUSE WITHIN THE PROJECT LIMITS. ADDITIONALLY, THE TRSA HAS BEEN DESIGNATED AS A FINAL PLACEMENT AREA FOR SURPLUS / STRUCTURALLY UNSUITABLE SOILS IF THEY DO NOT PRESENT PHYSICAL INDICATIONS OF CONTAMINATION.
2. CONTRACTOR SHALL ASSUME MATERIAL TO BE SPREAD TO A MAXIMUM THICKNESS OF 12 INCHES AMONG THE AREAS NOTED. EDGES OF FILL AREAS SHALL HAVE A MAXIMUM 2:1 SLOPE.
3. COST OF RELOCATING AND DISPERSING MATERIAL SHALL BE INCLUDED IN SPECIAL PROVISION ITEM #0202329A - MANAGEMENT OF REUSABLE AND SURPLUS SOIL.
4. EXCESS ROADWAY STRUCTURE MATERIAL SHALL NOT BE DISPOSED OF AT FILL LOCATIONS.
5. ALL DISTURBED INFELD AREAS SHALL BE RESEEDING IN ACCORDANCE WITH SPECIAL PROVISION ITEM #0202329A - MANAGEMENT OF REUSABLE AND SURPLUS SOIL AS A NEW CONSERVATION AREA.
6. DISTURBED INFELD AREAS SHALL BE ENCLOSED WITH SEDIMENTATION CONTROL SYSTEMS UNTIL LOW-GROWTH VEGETATION ESTABLISHMENT HAS TAKEN PLACE, OR AS DIRECTED BY THE ENGINEER.
7. ANTI-TRACKING PAD SHALL BE INSTALLED AT INGRESS AND EGRESS POINTS AS DIRECTED BY THE ENGINEER.

REV.	DATE	REVISION DESCRIPTION

DESIGNER/DRAFTER: WAS/BOB	CHECKED BY: TRB	SIGNATURE/BLOCK: 	STATE OF CONNECTICUT DEPARTMENT OF TRANSPORTATION	PROJECT NUMBER: 0048-0200 PROJECT DESCRIPTION: REPLACEMENT OF BRIDGE NO. 05585 - INTERSTATE 91 OVER GRAPE BROOK TOWN(S): ENFIELD DRAWING TITLE: TEMPORARY REUSE STOCKPILE AREA (TRSA) LOCATION	DRAWING NO. ENV-05 SHEET NO. 07.05
---------------------------	-----------------	--	--	---	---------------------------------------