


REV	DATE	REVISION DESCRIPTION
09/17/25		REVISED ITS BARREL LAYOUT


SIGNATURE BLOCK:

ADA

A.DiCesare Associates, P.C.
690 Canton Avenue
Bridgeport, CT 06604
203-369-5444
www.adicassociates.com

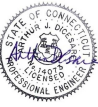

DESIGNER/DRAFTER: AMW
CHECKED BY: JVS

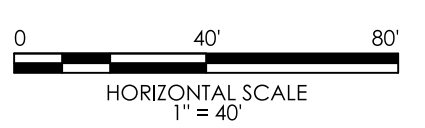

PROJECT TITLE:

REPLACEMENT OF BRIDGE NO. 05585 - INTERSTATE 91
OVER GRAPE BROOK

TOWN(S):

ENFIELD

DRAWING TITLE:

PRE STAGE MPT PLAN - 02

PROJECT NO.:


0048-0200

DRAWING NO.:

MPT-02

SHEET NO.:

05.03.A1

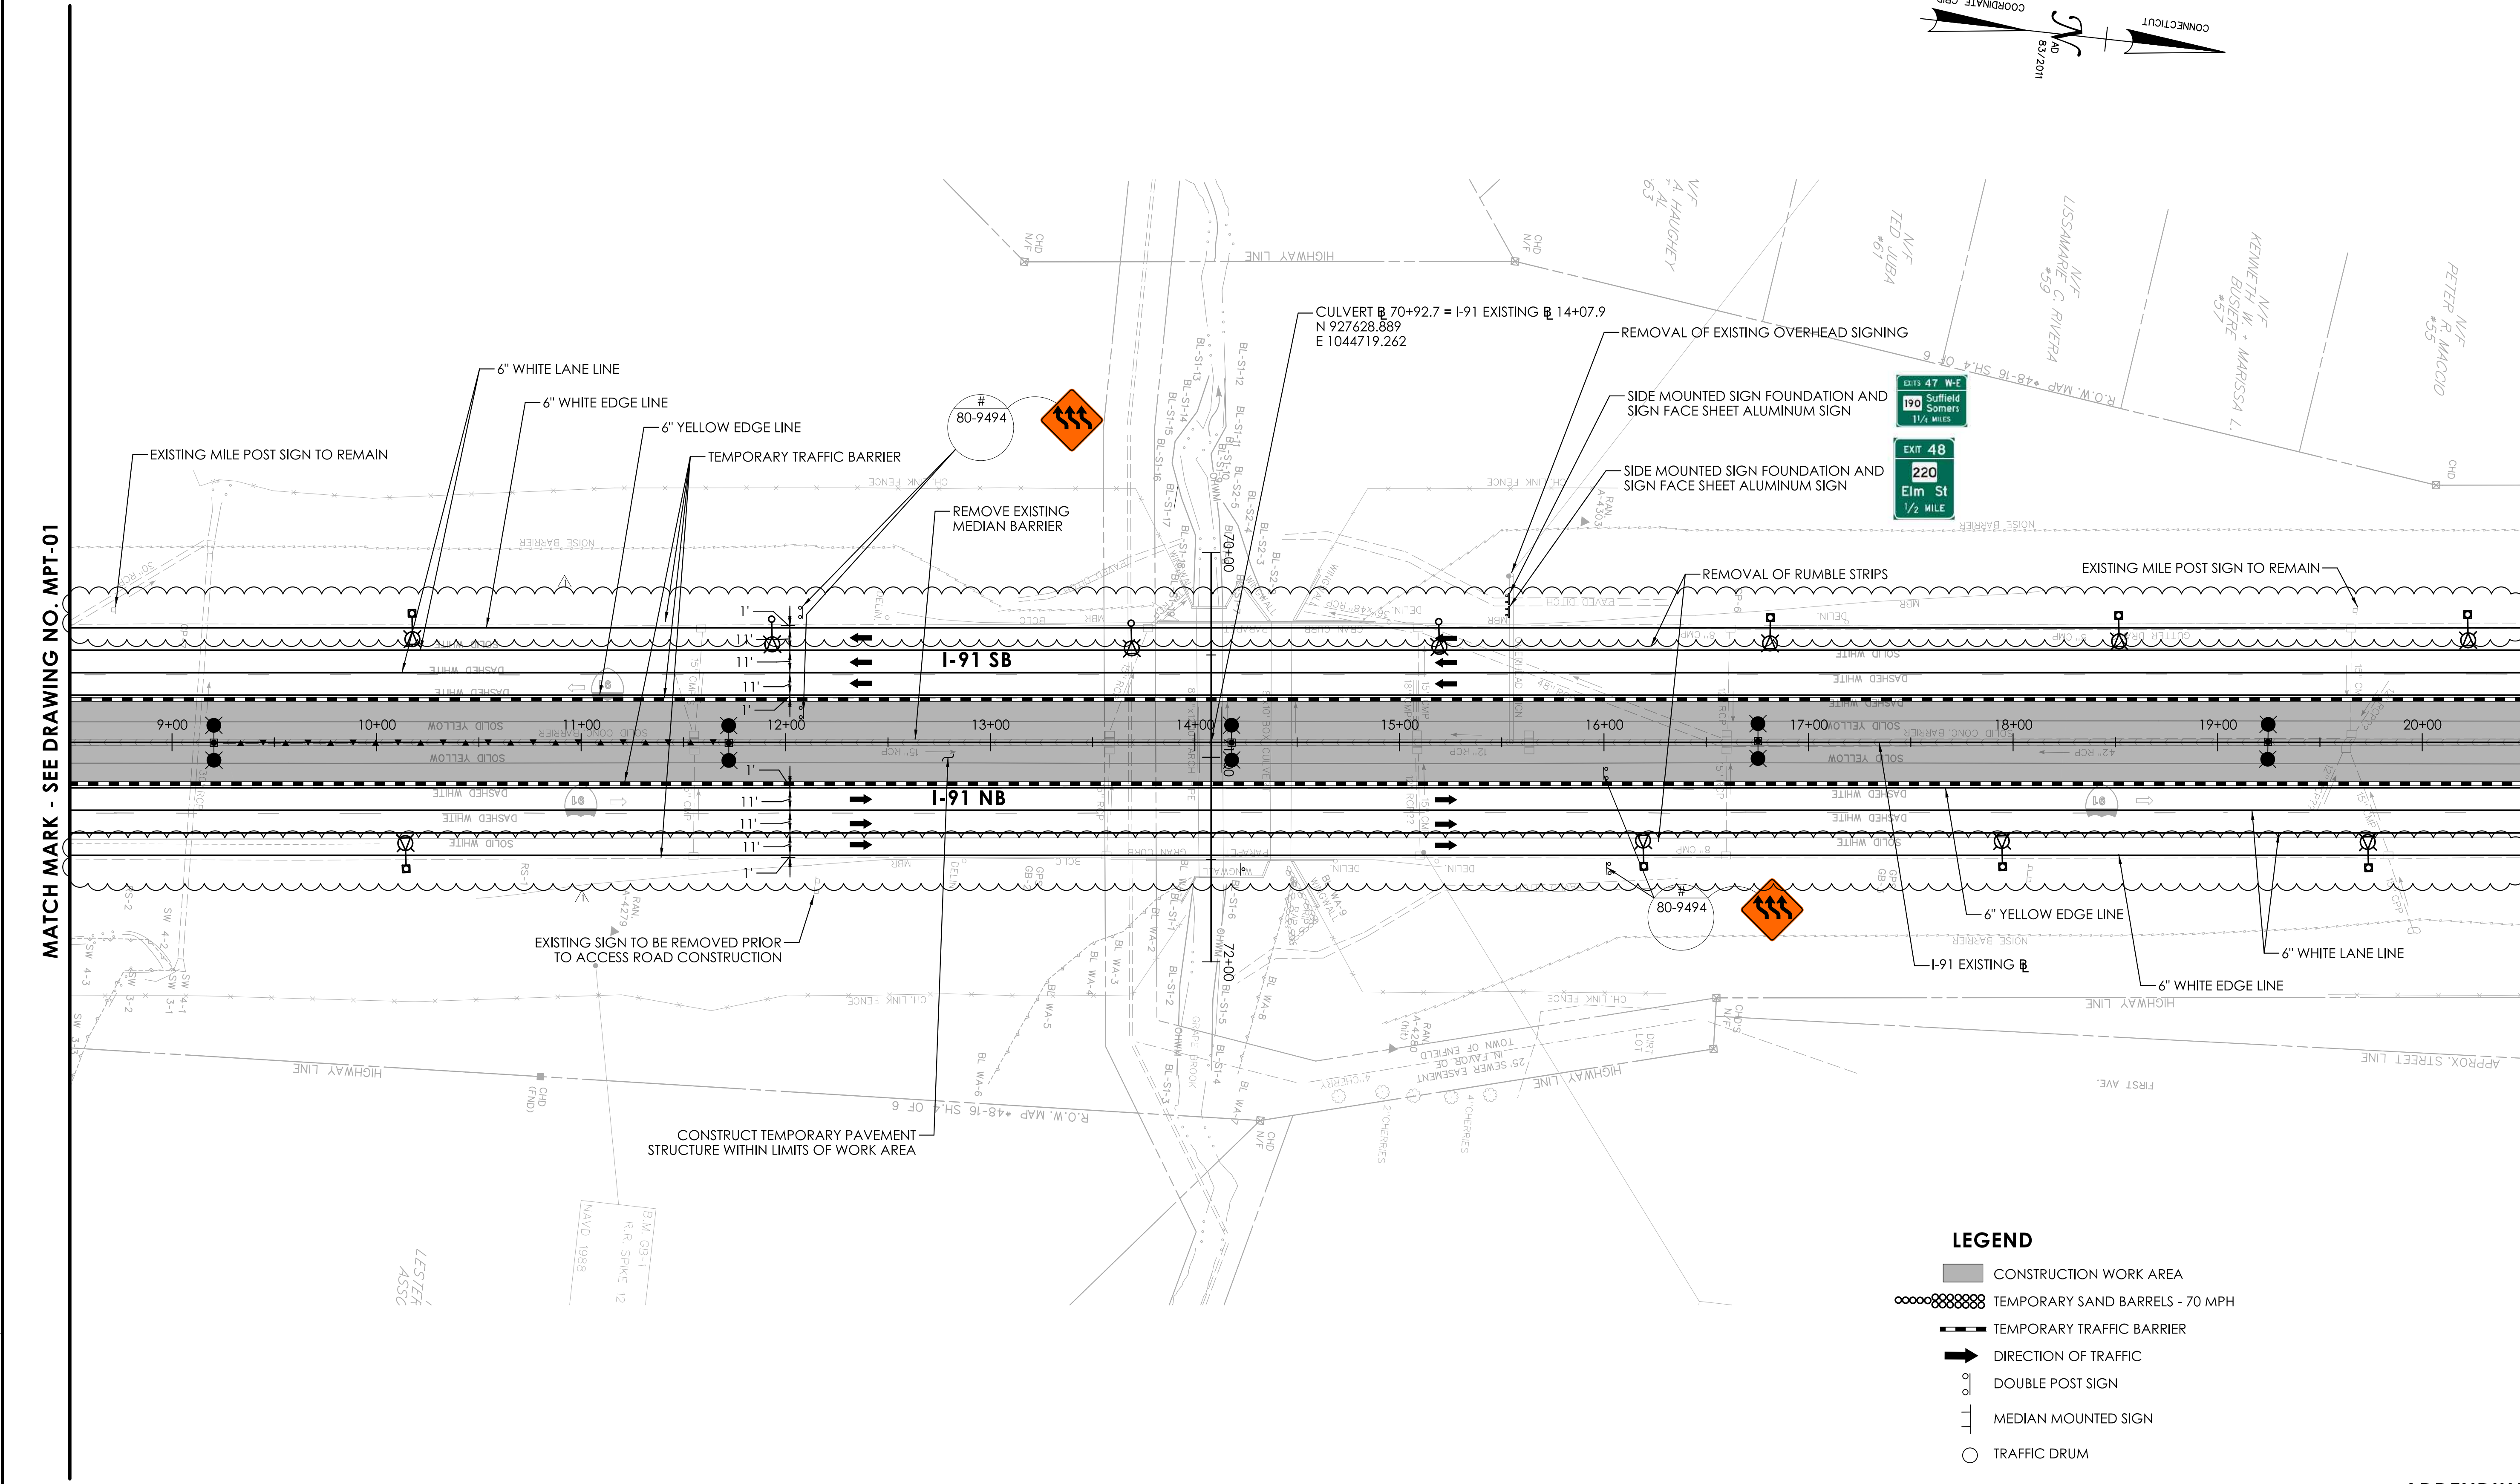


ADDENDUM NO.1

REV	DATE	REVISION DESCRIPTION
1	09/17/25	REVISED ITS BARREL LAYOUT


SIGNATURE BLOCK:

ADA

A.DiCesare Associates, P.C.
690 Canton Avenue
Bridgeport, CT 06604
203-366-3444
www.adicassociates.com

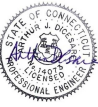

DESIGNER/DRAFTER: AMW
CHECKED BY: JVS

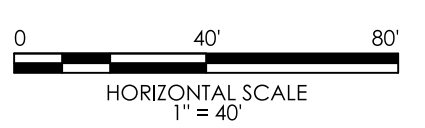

PROJECT TITLE:

REPLACEMENT OF BRIDGE NO. 05585 - INTERSTATE 91
OVER GRAPE BROOK

TOWN(S):

ENFIELD

DRAWING TITLE:

PRE STAGE MPT PLAN - 03

PROJECT NO.:


0048-0200

DRAWING NO.:

MPT-03

SHEET NO.:

05.04.A1

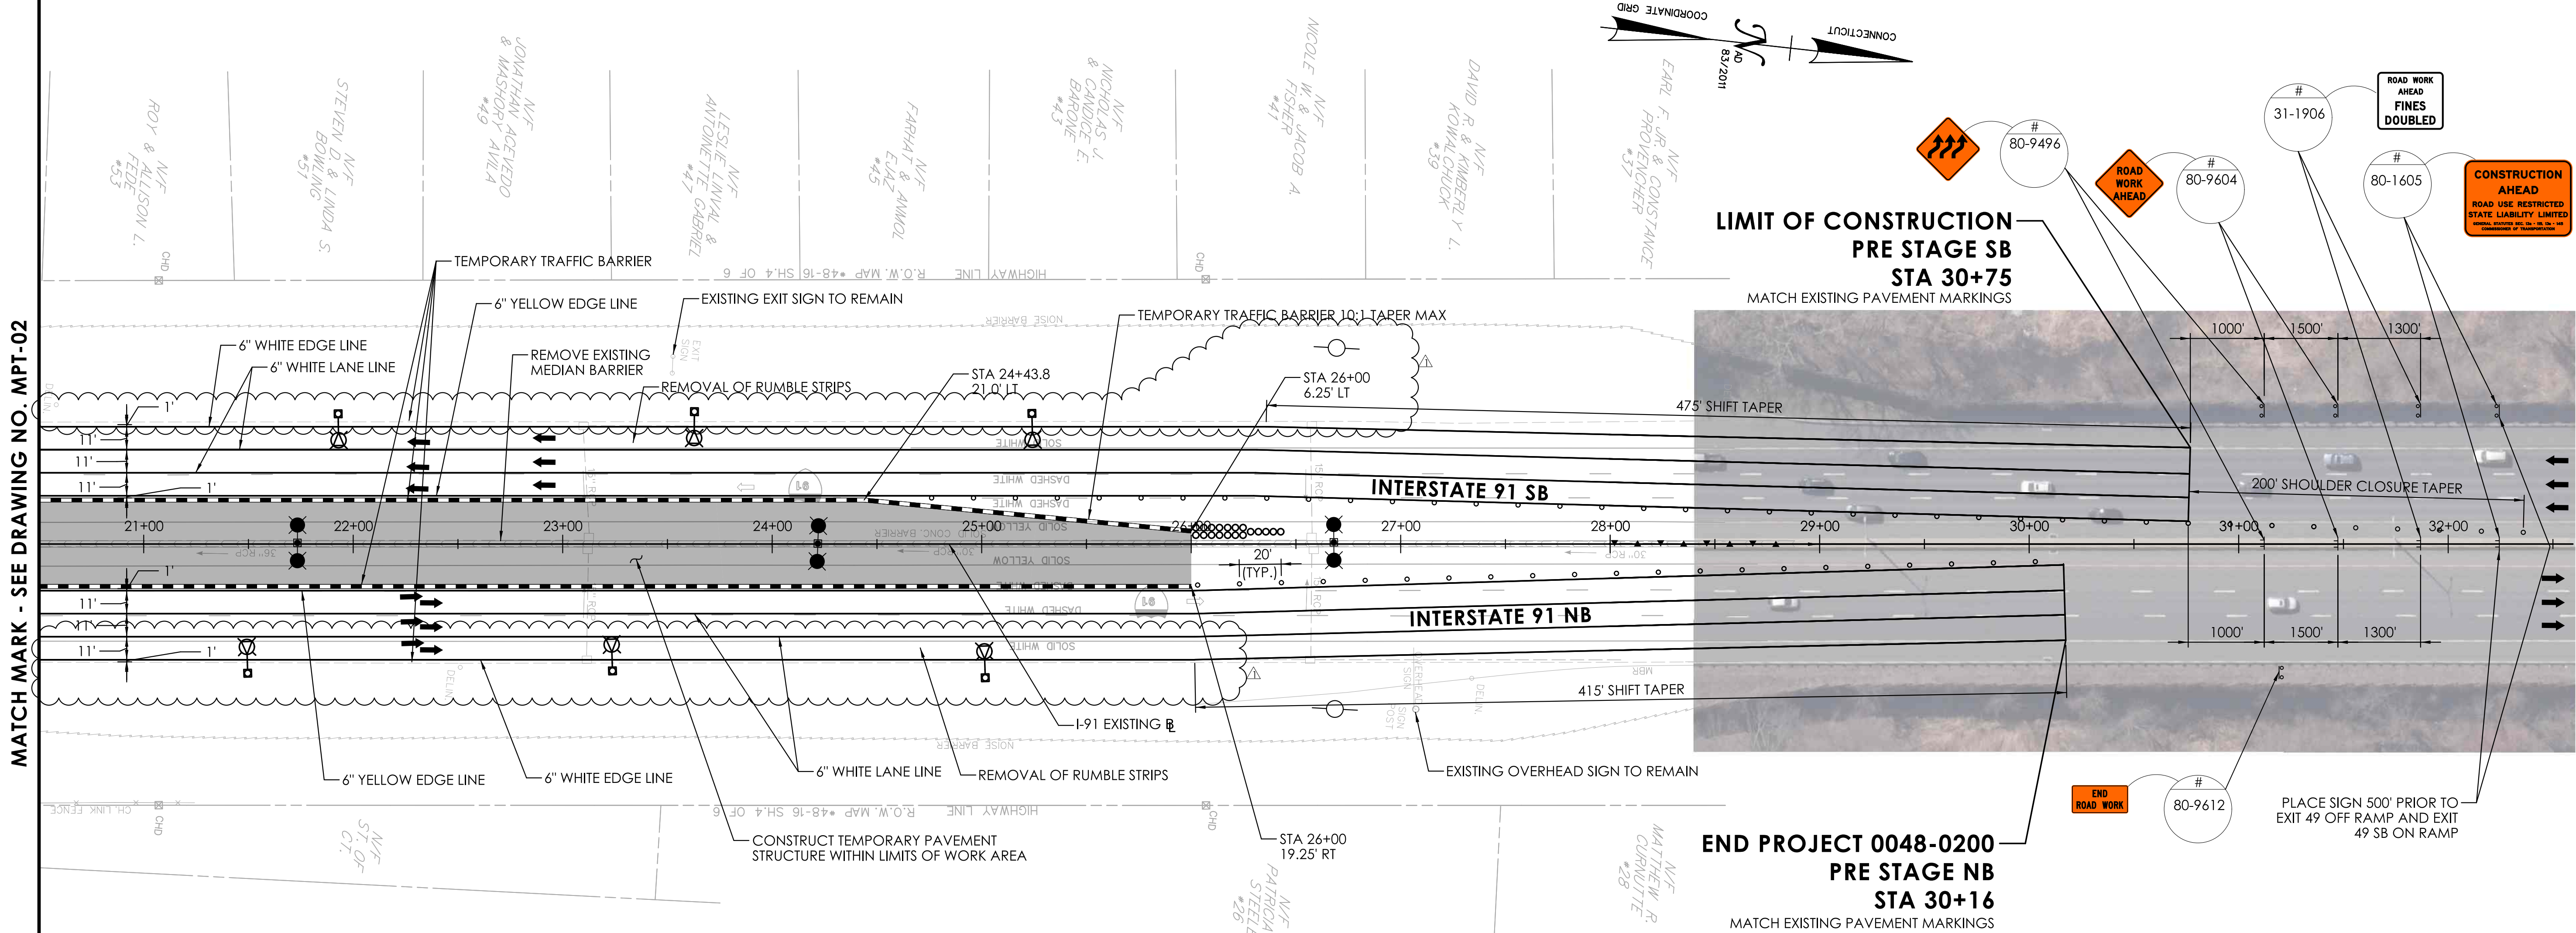

- LEGEND
- CONSTRUCTION WORK AREA
 - TEMPORARY SAND BARRELS - 70 MPH
 - TEMPORARY TRAFFIC BARRIER
 - DIRECTION OF TRAFFIC
 - DOUBLE POST SIGN
 - MEDIAN MOUNTED SIGN
 - TRAFFIC DRUM

ADDENDUM NO.1