

SUBSET #04 - TRAFFIC INDEX OF DRAWINGS			
DRAWING NUMBER	DRAWING TITLE	DRAWING NUMBER	DRAWING TITLE
INX-02	INDEX OF DRAWINGS		
SPM-01	SIGNING & PAVEMENT MARKING PLANS		
SPM-02	SIGNING & PAVEMENT MARKING PLANS		
SPM-03	SIGNING & PAVEMENT MARKING PLANS		
SPM-04	MISCELLANEOUS DETAIL		
SPM-05	MISCELLANEOUS DETAIL		
MPT-01	MAINTENANCE & PROTECTION OF TRAFFIC PLANS		
MPT-02	MAINTENANCE & PROTECTION OF TRAFFIC PLANS		
MPT-03	MAINTENANCE & PROTECTION OF TRAFFIC PLANS		
MPT-04	MAINTENANCE & PROTECTION OF TRAFFIC PLANS		
MPT-05	MAINTENANCE & PROTECTION OF TRAFFIC PLANS		
TR-GS-01	SIGN FACE SHEET ALUMINUM R SERIES TYPICAL SIGN DETAILS		
TR-GS-02	SIGN FACE SHEET ALUMINUM S & W SERIES TYPICAL SIGN DETAILS		
TR-GS-03	SIGN FACE SHEET ALUMINUM D, RS, E, I & M SERIES TYPICAL SIGN DETAILS		


[illegible]

DESIGNED BY:
CLOUGH, HARBOUR &
ASSOCIATES, LLP
400 CAPITAL BLVD.
ROCKY HILL, CT 06067

REV.	DATE	SIGNATURE BLOCK: Drawing Copyright © 2024		NTS	 CONNECTICUT DEPARTMENT OF TRANSPORTATION	PROJECT TITLE: SOUTHINGTON REST AREA TRUCK PARKING IMPROVEMENTS	TOWN(S): SOUTHINGTON	DRAWING TITLE: INDEX OF DRAWINGS	PROJECT NO.: 0131-0211	DRAWING NO.: INX-02
		 480 Capital Boulevard, Suite 301 Stamford, CT 06907 914-453-4557 • www.ghaofct.com								DESIGNER/DRAFTER: PRP

- NOTES:**
- EXISTING SHEET ALUMINUM SIGNS WITHIN THE LIMITS OF SIGNING TO REMAIN UNLESS OTHERWISE NOTED.
 - REMOVAL OF EXISTING SHEET ALUMINUM SIGNS AND SIGN SUPPORTS SHALL BE PAID FOR UNDER ITEM NO. 1206023A: REMOVAL AND RELOCATION OF EXISTING SIGNS.
 - FINAL SIGN LOCATIONS TO BE VERIFIED IN THE FIELD BY THE ENGINEER.
 - CONTACT "CALL BEFORE YOU DIG" AT 811 PRIOR TO THE INSTALLATION OF ANY NEW SIGNS.
 - INSTALL POST-MOUNTED SIGNS IN ACCORDANCE WITH CTDOT TRAFFIC STANDARD SHEETS TR-1208_01 AND TR-1208_02, UNLESS OTHERWISE NOTED.
 - ALL "NO PARKING" SIGNS TO BE ERECTED AT AN ANGLE OF 30° TO 45° TO ADJACENT TRAVEL WAY.
 - ALL EXISTING OBJECT MARKERS AND DELINEATORS IN THE PROJECT AREA SHALL BE RETAINED. IF ANY CONFLICT WITH THE PROPOSED WORK, RELOCATE AS DIRECTED BY THE ENGINEER. INSTALL DELINEATORS IN ACCORDANCE WITH DETAIL ON DRAWING NO. SPM-04.
 - FINAL PAVEMENT MARKINGS TO BE EPOXY RESIN PAVEMENT MARKINGS.
 - INSTALL PAVEMENT MARKINGS THROUGHOUT PROJECT AREA TO LIMITS OF PAVEMENT MARKINGS AS INDICATED ON PLAN OR AS DIRECTED BY THE ENGINEER. ALL CONFLICTING PAVEMENT MARKINGS WITHIN THE PAVEMENT MARKING LIMITS SHALL BE REMOVED.
 - INSTALL PAVEMENT MARKINGS IN ACCORDANCE WITH CTDOT TRAFFIC STANDARD SHEETS TR-1210_04 AND TR-1210_08.

STRIPING KEY:
SWL - SOLID WHITE LINE
SYL - SOLID YELLOW LINE

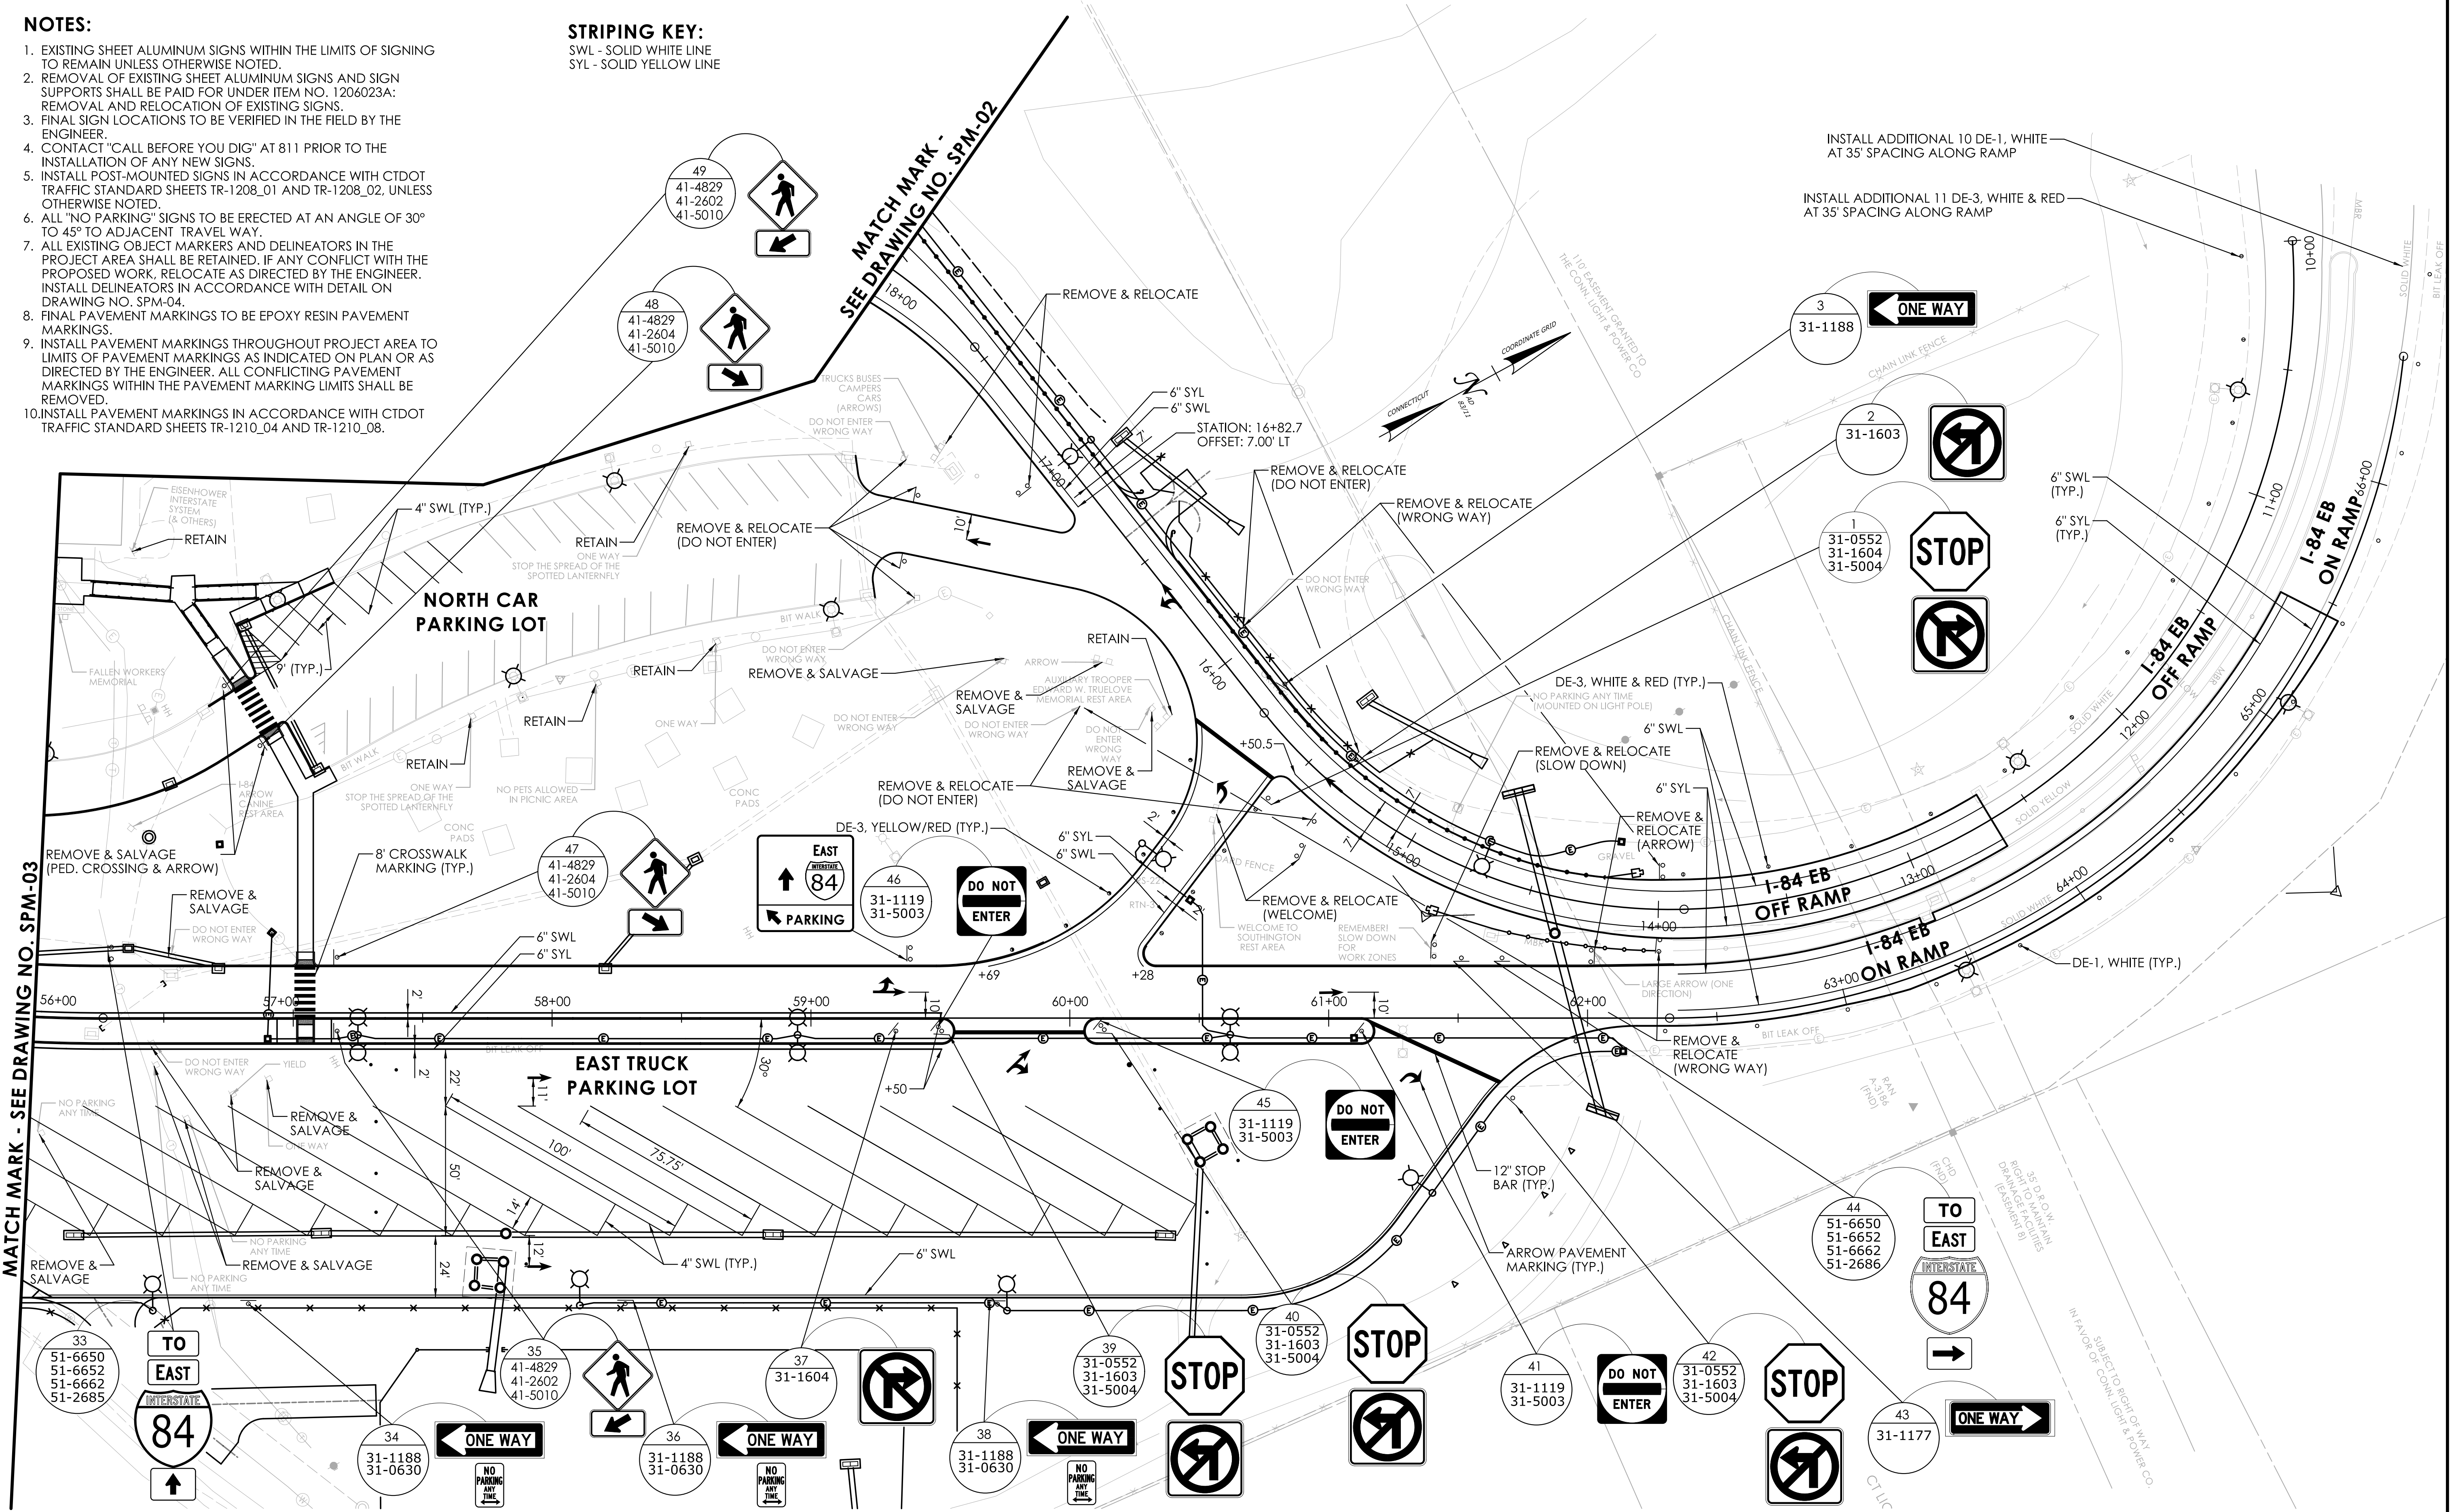

REV.	DATE	REVISION DESCRIPTION

SIGNATURE BLOCK:

DESIGNER/DRAFTER: PRP
CHECKED BY: JSP

CONNECTICUT
DEPARTMENT OF
TRANSPORTATION

PROJECT TITLE:
SOUTHINGTON REST AREA TRUCK PARKING IMPROVEMENTS


TOWN(S):
SOUTHINGTON

DRAWING TITLE:
SIGNING & PAVEMENT MARKING PLANS

PROJECT NO.:
0131-0211

DRAWING NO.:
SPM-01
SHEET NO.:
04.02

LASTED SAVED BY: 5394 FILE NAME: \\cho-llp.com\proj\Projects\ANY\K7\089804.000\16_Custom_Client\CT_Connect\Highways\Contract_Plans\FD_CP_0131-0211_SPM PLAN.dgn
PLOTTED DATE: 7/15/2025

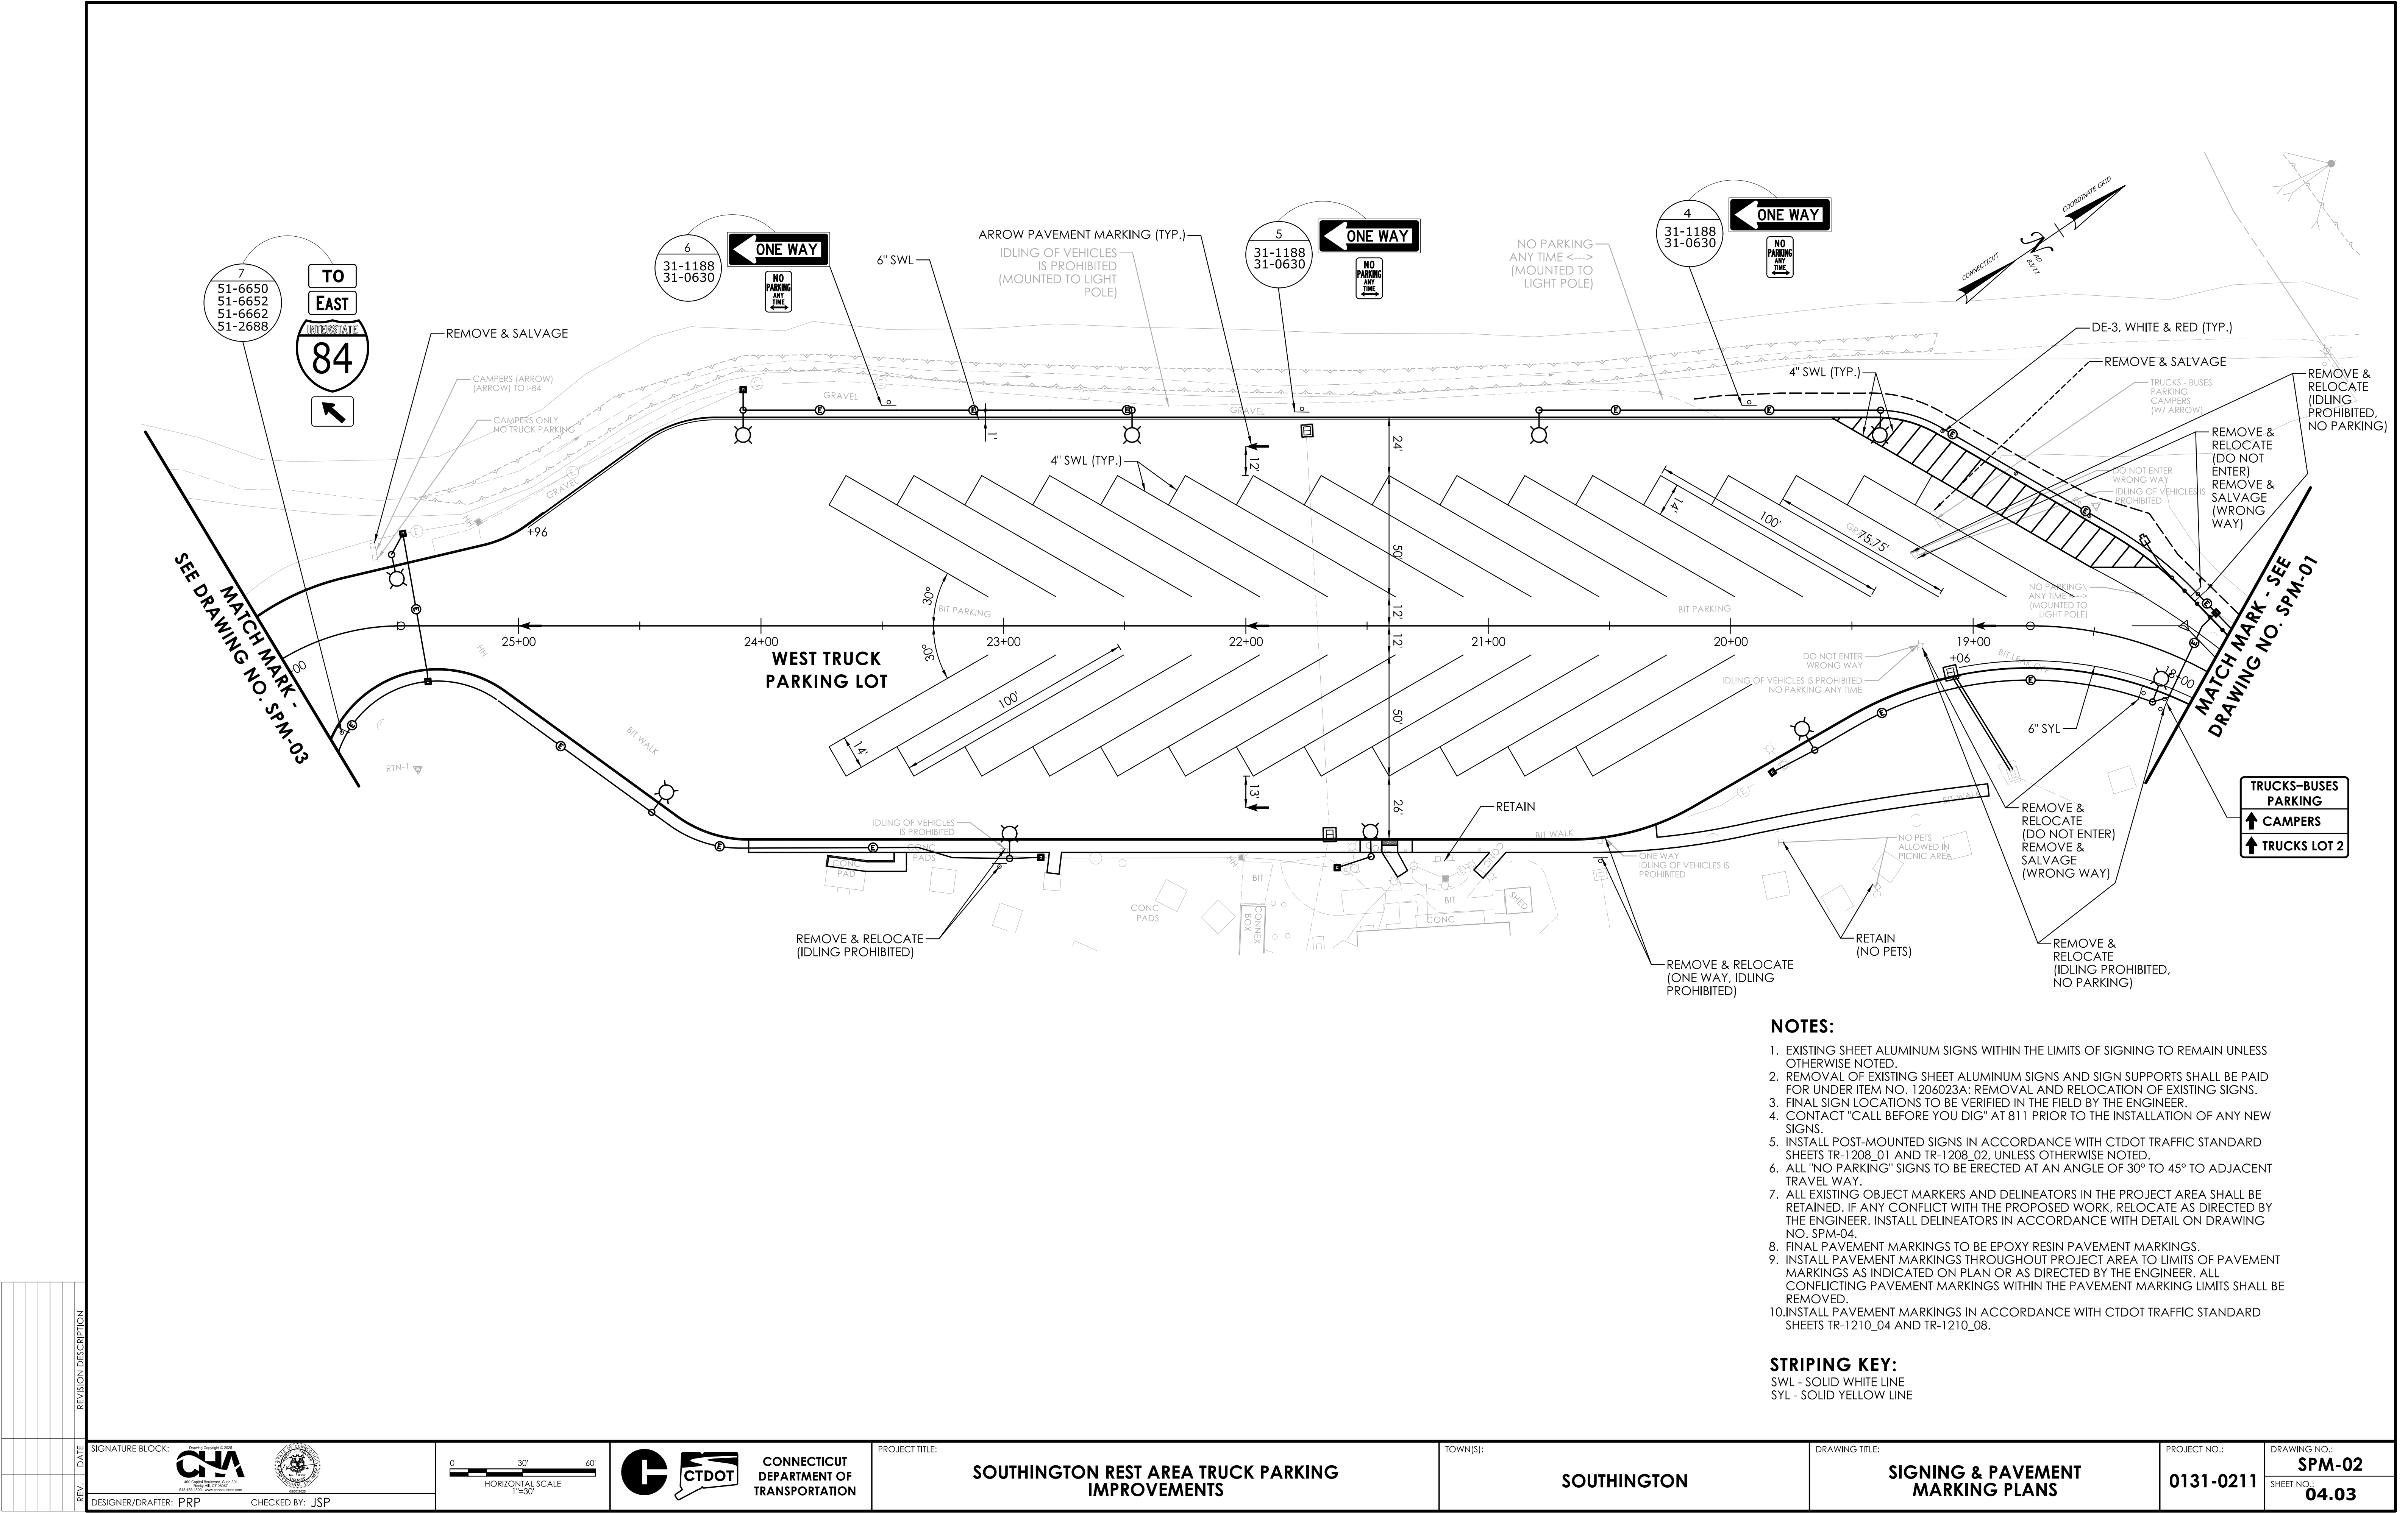

REV.	DATE	REVISION DESCRIPTION

DESIGNER/DRAFTER: PRP

CHECKED BY: JSP

0

30'

60'

HORIZONTAL SCALE
1"=30'

CTDOT

CONNECTICUT
DEPARTMENT OF
TRANSPORTATION

PROJECT TITLE:
SOUTHINGTON REST AREA TRUCK PARKING
IMPROVEMENTS

TOWN(S):
SOUTHINGTON

DRAWING TITLE:
SIGNING & PAVEMENT
MARKING PLANS


PROJECT NO.:
0131-0211

DRAWING NO.:
SPM-02
SHEET NO.:
04.03

LASTED SAVED BY: 9758

FILE NAME: \\cha-llp.com\proj\Projects\ANY\K7\089804.000\16_Custom_Client\CT_Connect\Highways\Contract_Plans\FD_CP_0131-0211_SPM PLAN.dgn




PLOTTED DATE: 7/15/2025

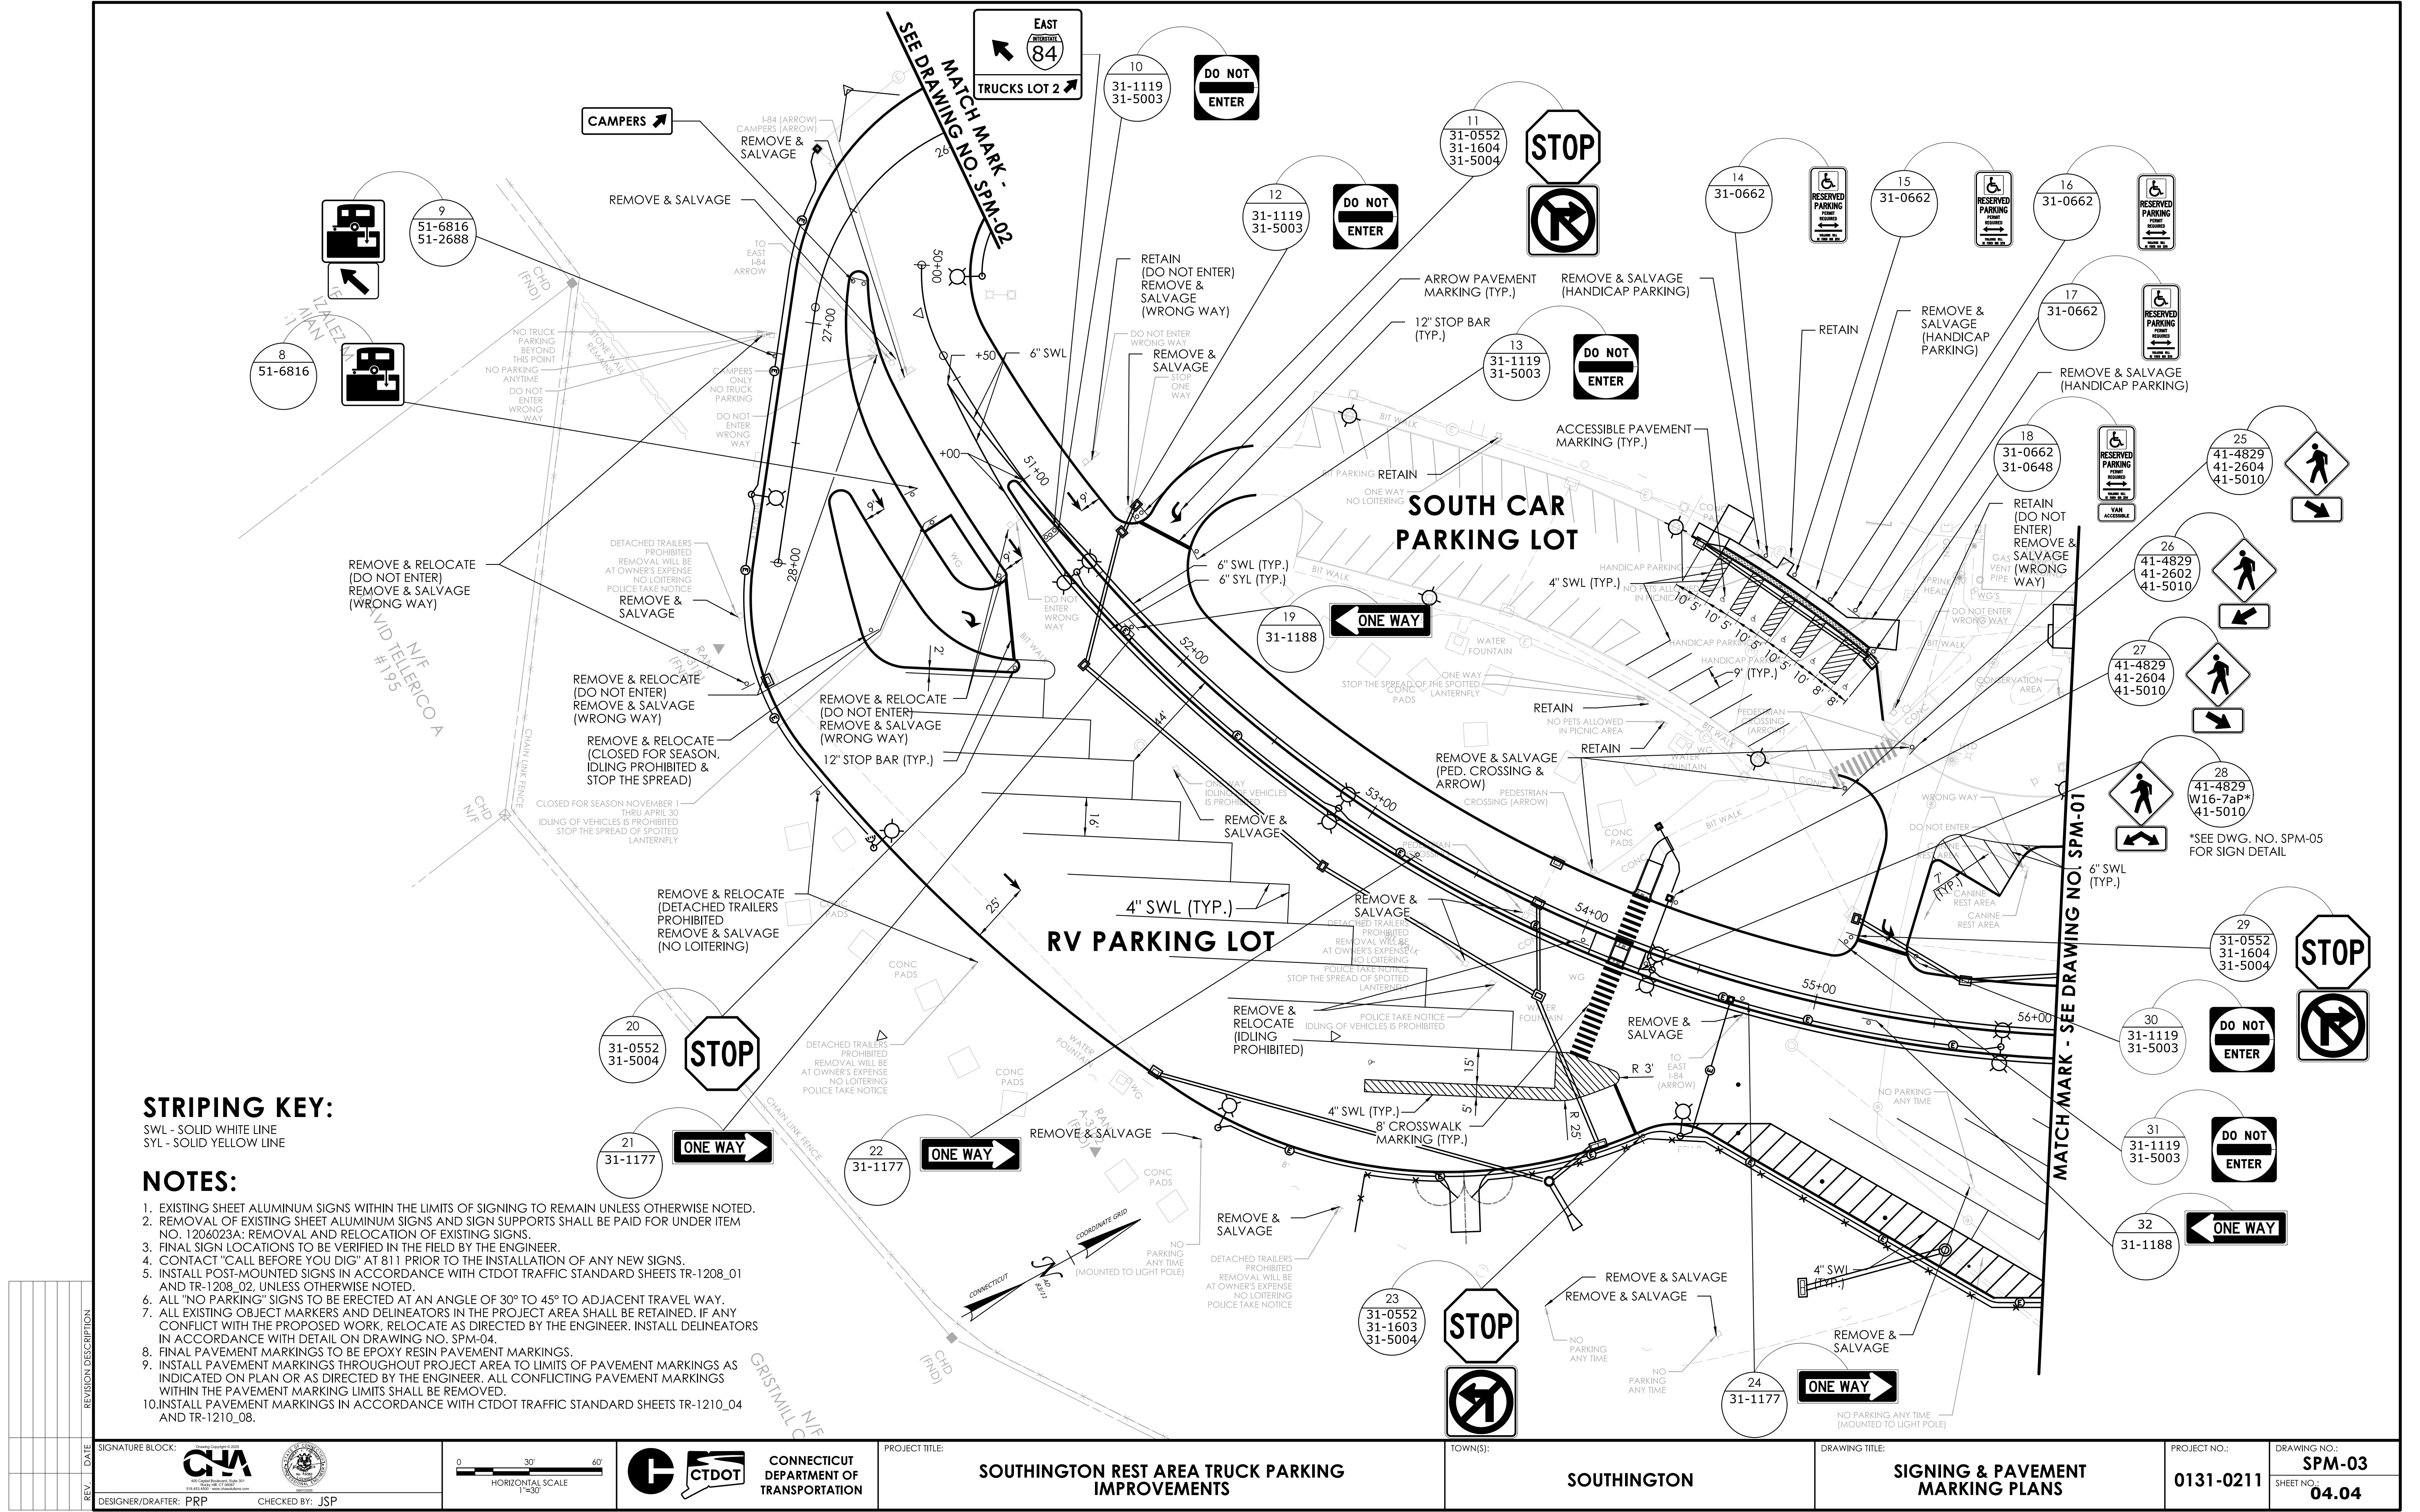

STRIPING KEY:
SWL - SOLID WHITE LINE
SYL - SOLID YELLOW LINE

NOTES:

- EXISTING SHEET ALUMINUM SIGNS WITHIN THE LIMITS OF SIGNING TO REMAIN UNLESS OTHERWISE NOTED.
- REMOVAL OF EXISTING SHEET ALUMINUM SIGNS AND SIGN SUPPORTS SHALL BE PAID FOR UNDER ITEM NO. 1206023A; REMOVAL AND RELOCATION OF EXISTING SIGNS.
- FINAL SIGN LOCATIONS TO BE VERIFIED IN THE FIELD BY THE ENGINEER.
- CONTACT "CALL BEFORE YOU DIG" AT 811 PRIOR TO THE INSTALLATION OF ANY NEW SIGNS.
- INSTALL POST-MOUNTED SIGNS IN ACCORDANCE WITH CTDOT TRAFFIC STANDARD SHEETS TR-1208_01 AND TR-1208_02, UNLESS OTHERWISE NOTED.
- ALL "NO PARKING" SIGNS TO BE ERCTED AT AN ANGLE OF 30° TO 45° TO ADJACENT TRAVEL WAY.
- ALL EXISTING OBJECT MARKERS AND DELINEATORS IN THE PROJECT AREA SHALL BE RETAINED. IF ANY CONFLICT WITH THE PROPOSED WORK, RELOCATE AS DIRECTED BY THE ENGINEER. INSTALL DELINEATORS IN ACCORDANCE WITH DETAIL ON DRAWING NO. SPM-04.
- FINAL PAVEMENT MARKINGS TO BE EPOXY RESIN PAVEMENT MARKINGS.
- INSTALL PAVEMENT MARKINGS THROUGHOUT PROJECT AREA TO LIMITS OF PAVEMENT MARKINGS AS INDICATED ON PLAN OR AS DIRECTED BY THE ENGINEER. ALL CONFLICTING PAVEMENT MARKINGS WITHIN THE PAVEMENT MARKING LIMITS SHALL BE REMOVED.
- INSTALL PAVEMENT MARKINGS IN ACCORDANCE WITH CTDOT TRAFFIC STANDARD SHEETS TR-1210_04 AND TR-1210_08.

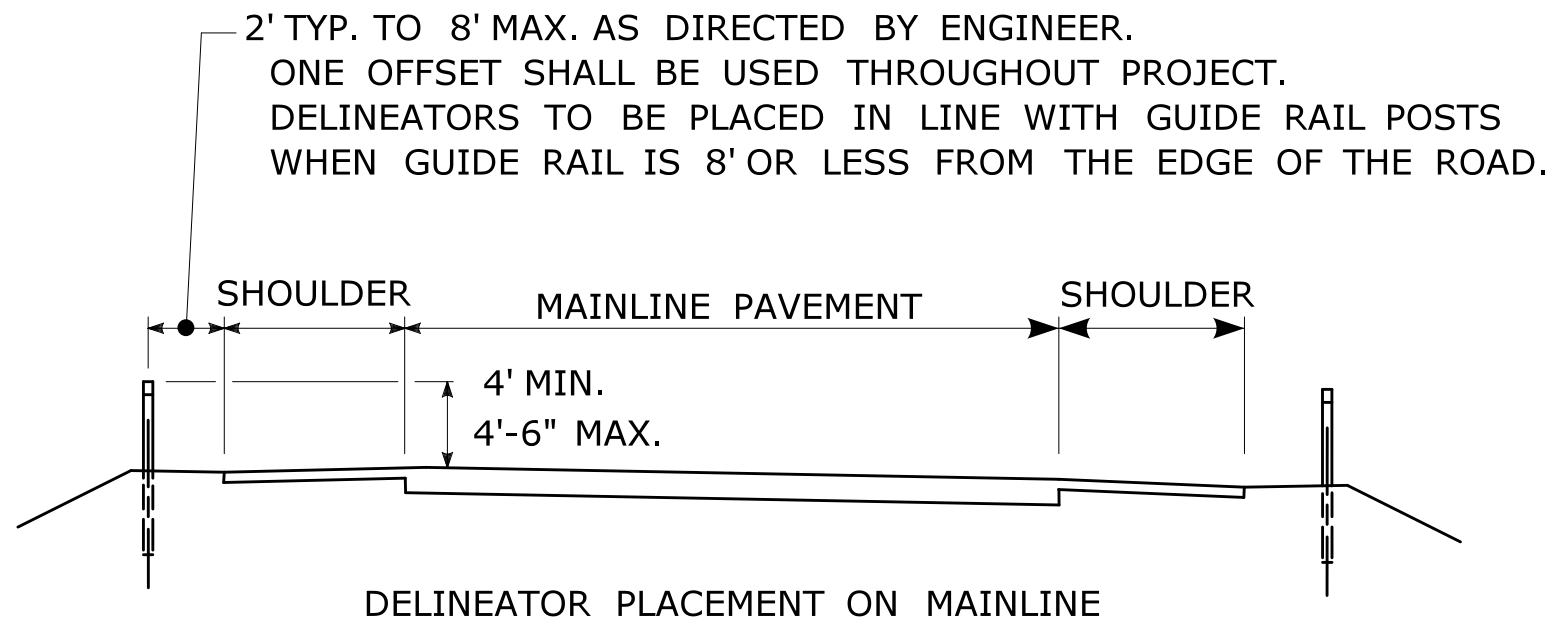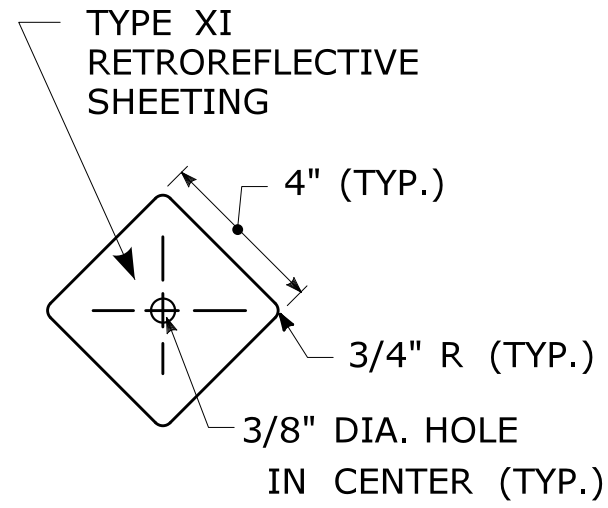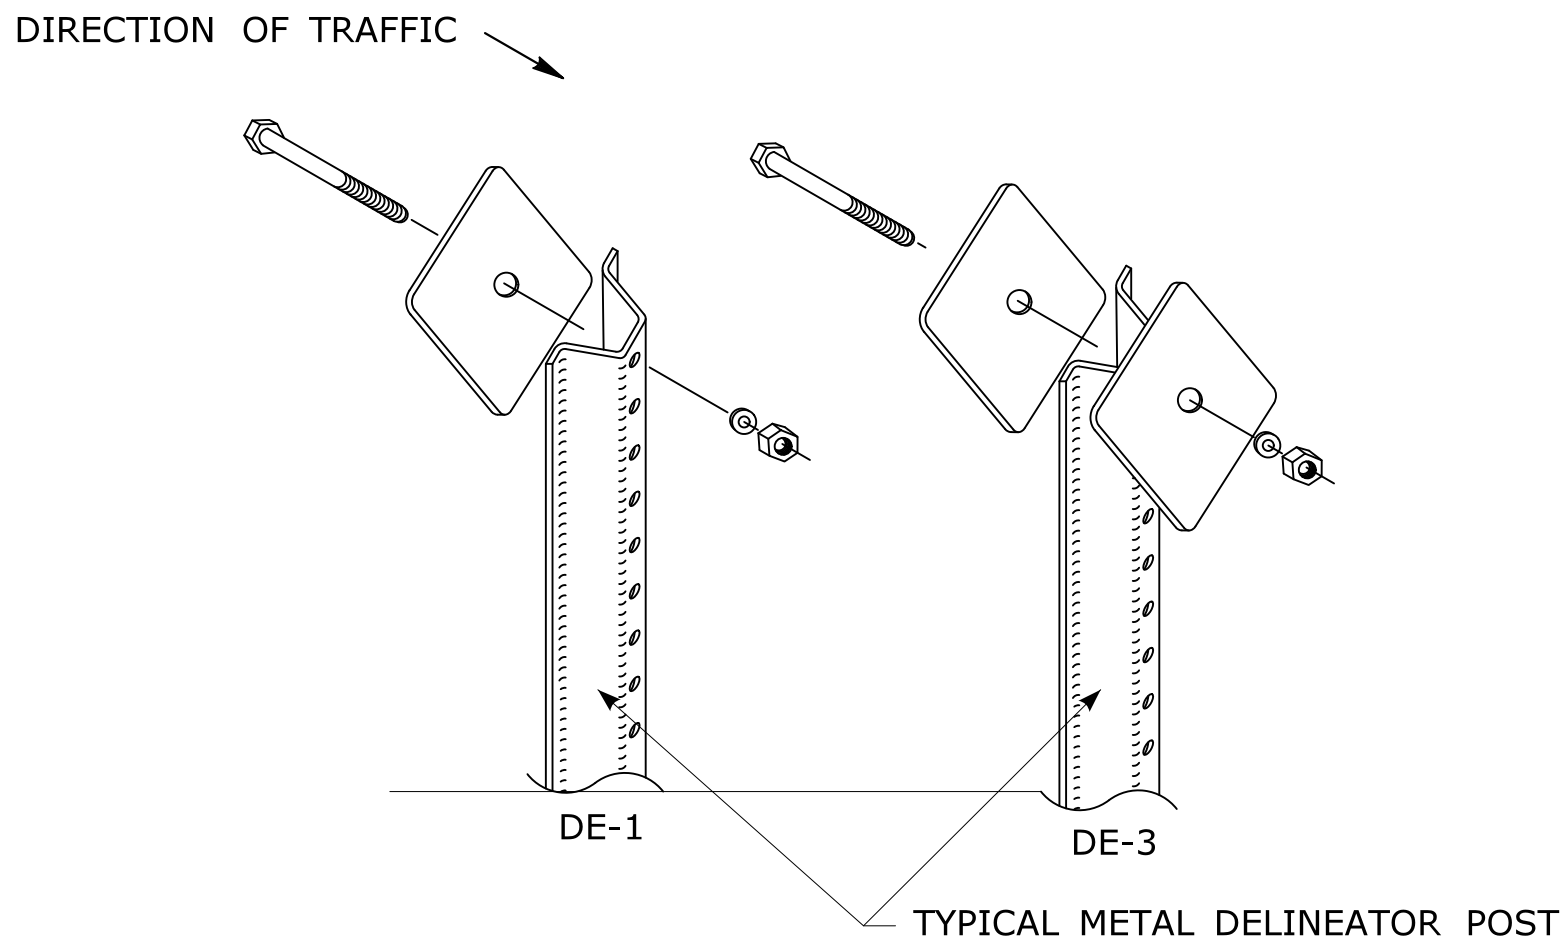

LEGEND:

- DE-1 DELINEATORS (WHITE)
 - ⊖ DE-3 DELINEATORS (BI-COLOR: WHITE & RED)
 - DE-3 DELINEATORS (BI-COLOR: YELLOW & RED)
- SHOWN ON PLANS OR AS DIRECTED BY THE ENGINEER.

DELINEATORS DE-1, DE-3 INSTALLATION ON DELINEATOR POSTS

COLORS: - YELLOW, WHITE OR RED.

DELINEATORS - .0625" THK. ALUMINUM ALLOY.


FACE SHALL BE PRESSURE SENSITIVE, SELF ADHERING, TYPE XI RETROREFLECTIVE SHEETING.

DELINEATORS SHALL BE FASTENED WITH 5/16" STAINLESS STEEL ASTM A-193 CLASS 1, GRADE B8 (TYPE 304) OR BETTER HEX HEAD BOLT (LENGTH AS REQUIRED), WASHER AND FIBER INSERT SELF LOCKING NUT, ON STANDARD METAL DELINEATOR POST.


REV.	DATE	REVISION DESCRIPTION

SIGNATURE BLOCK:   DESIGNER/DRAFTER: REH CHECKED BY: JSP		NOT TO SCALE	 CONNECTICUT DEPARTMENT OF TRANSPORTATION	PROJECT TITLE: SOUTHINGTON REST AREA TRUCK PARKING IMPROVEMENTS	TOWN(S): SOUTHINGTON	DRAWING TITLE: MISCELLANEOUS DETAIL	PROJECT NO.: 0131-0211	DRAWING NO.: SPM-04 SHEET NO.: 04.05
---	--	--------------	---	---	--------------------------------	---	----------------------------------	---


LASTED SAVED BY: 6514 FILE NAME: V:\Projects\ANY\K7\089804.000\16_Custom_Client\CT_Connect\Highways\Contract_Plans\FD_CP_0131-0211_SPM_DETAIL.dgn
PLOTTED DATE: 7/15/2025

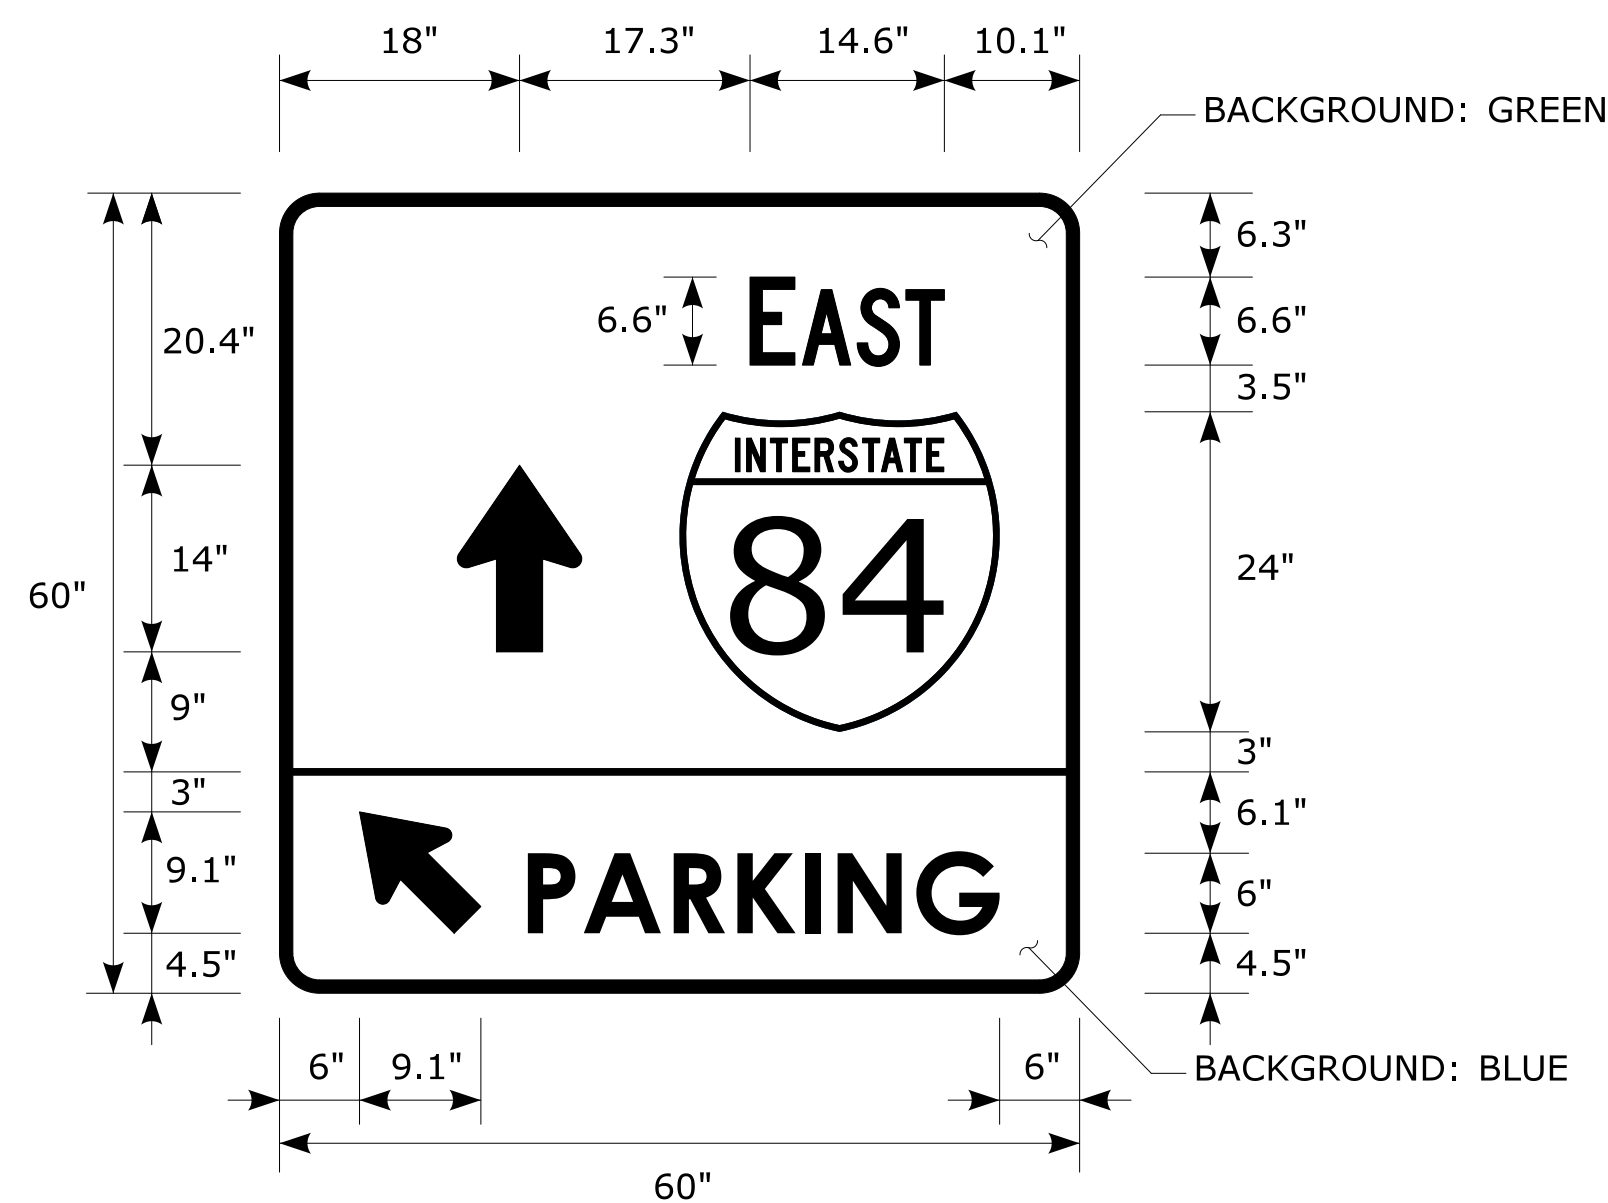


SHEETING TYPE: XI
NO. OF POSTS: 2
TEXT COLOR: WHITE
"EAST": D 2000, 6.6"
"PARKING": D 2000, 6"

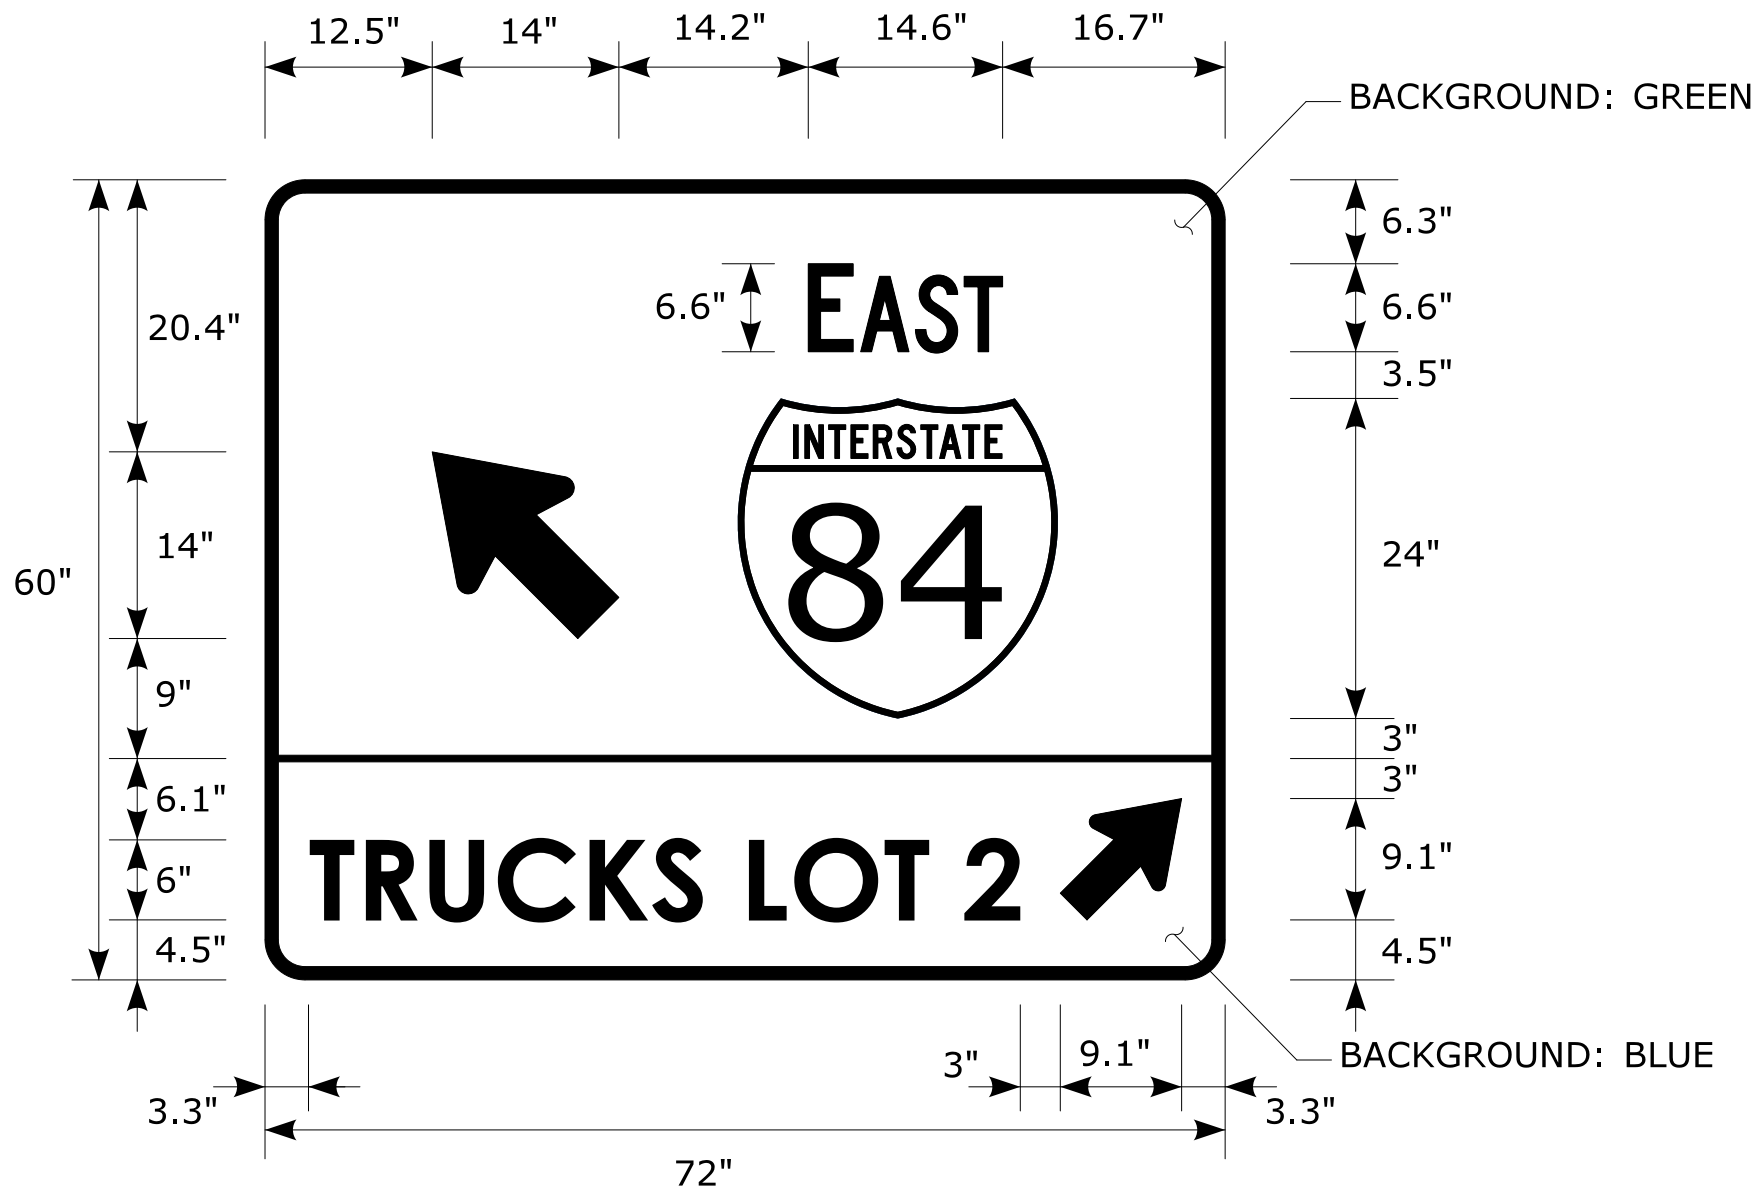


SHEETING TYPE: XI
NO. OF POSTS: 2
TEXT COLOR: WHITE
"EAST": D 2000, 6.6"
"TRUCKS LOT 2": D 2000, 6"

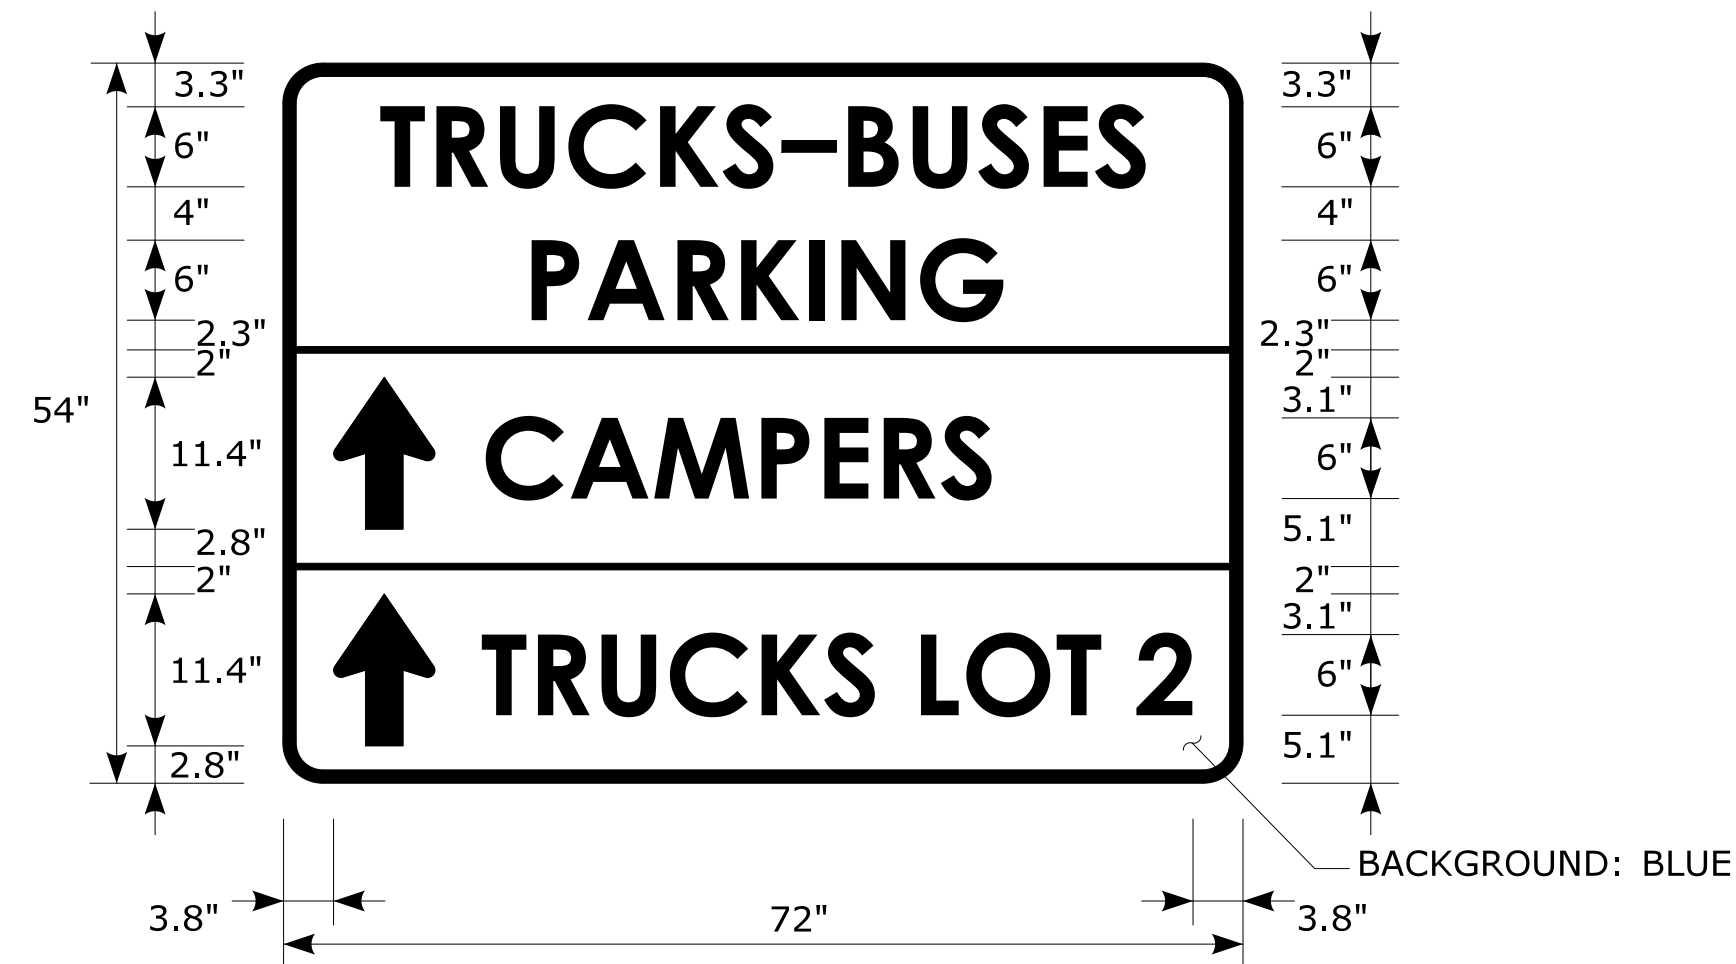

SHEETING TYPE: XI
NO. OF POSTS: 2
TEXT COLOR: WHITE
"TRUCKS-BUSES PARKING": D 2000, 6"
"CAMPERS": D 2000, 6"
"TRUCKS LOT 2": D 2000, 6"

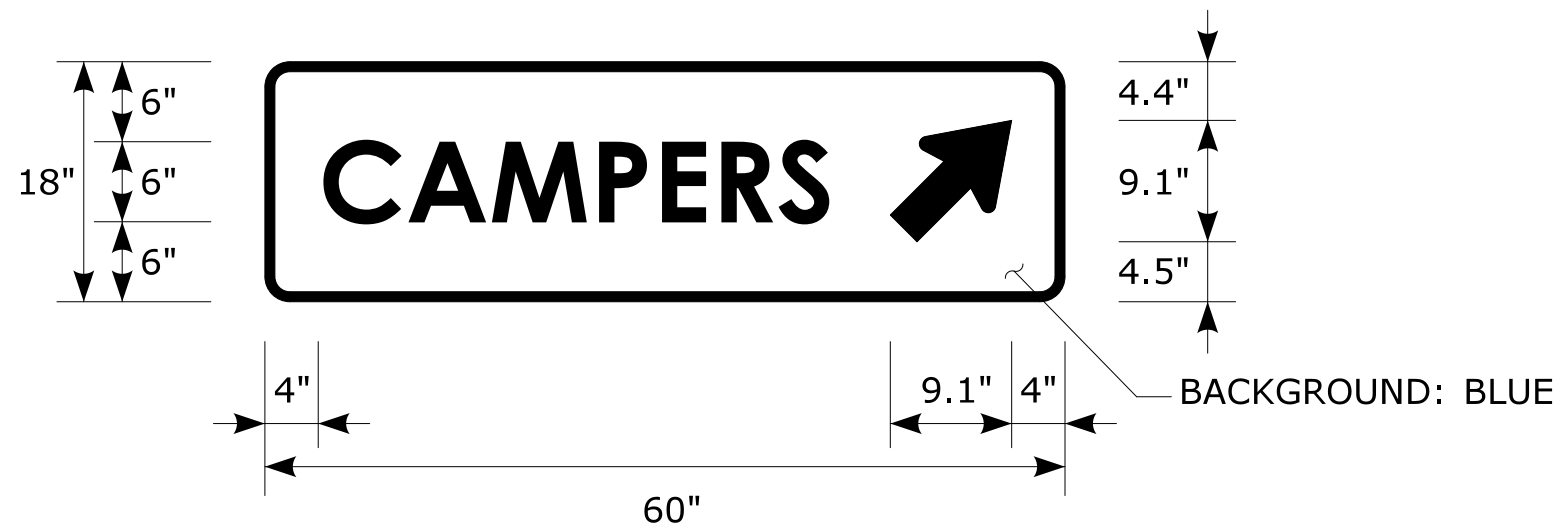

SHEETING TYPE: XI
NO. OF POSTS: 2
TEXT COLOR: WHITE
"CAMPERS": D 2000, 6"

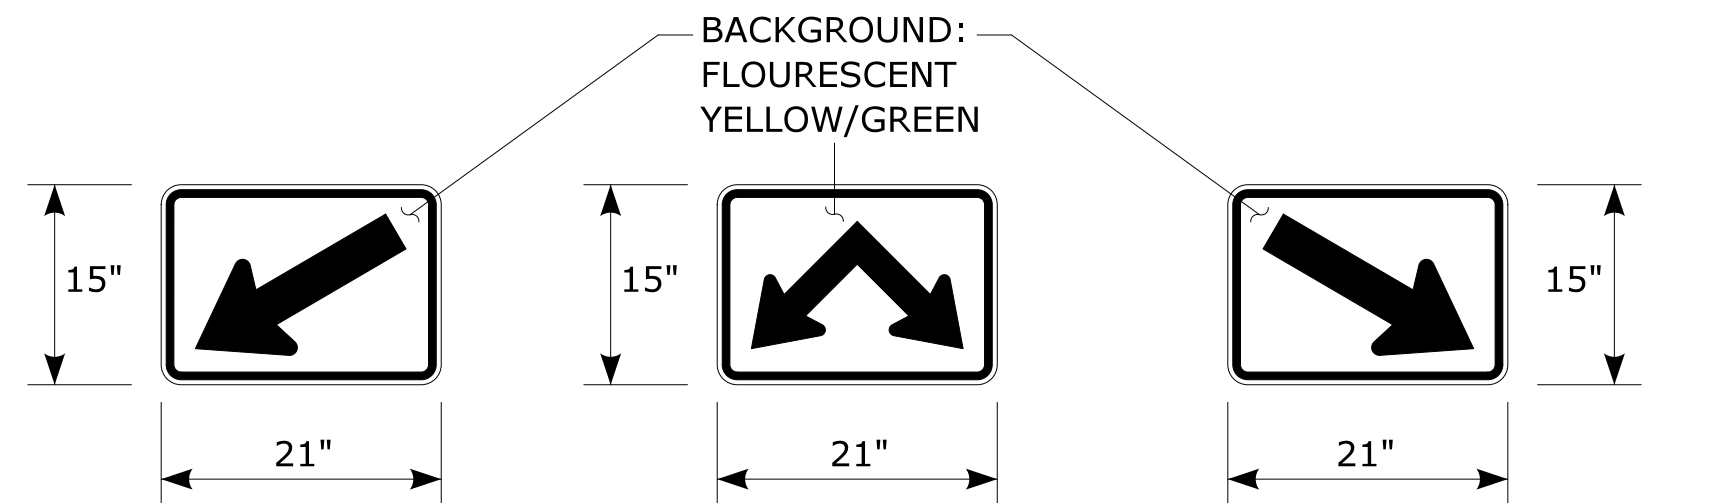

CTDOT SIGN NO. 41-2602
SHEETING TYPE: XI
NO. OF POSTS: 1
LEGEND COLOR: BLACK

MUTCD NO. W16-7aP
SHEETING TYPE: XI
NO. OF POSTS: 1
LEGEND COLOR: BLACK

CTDOT SIGN NO. 41-2604
SHEETING TYPE: XI
NO. OF POSTS: 1
LEGEND COLOR: BLACK

SIGN DETAILS

FINAL DESIGN REVIEW

SIGNATURE BLOCK:
DESIGNER/DRAFTER: REH
CHECKED BY: JSP



NOT TO SCALE



CONNECTICUT
DEPARTMENT OF
TRANSPORTATION

PROJECT TITLE:

SOUTHINGTON REST AREA TRUCK PARKING
IMPROVEMENTS

TOWN(S):

SOUTHINGTON

DRAWING TITLE:


MISCELLANEOUS DETAIL

PROJECT NO.:

0131-0211

DRAWING NO.:

SPM-05
SHEET NO. 04.06

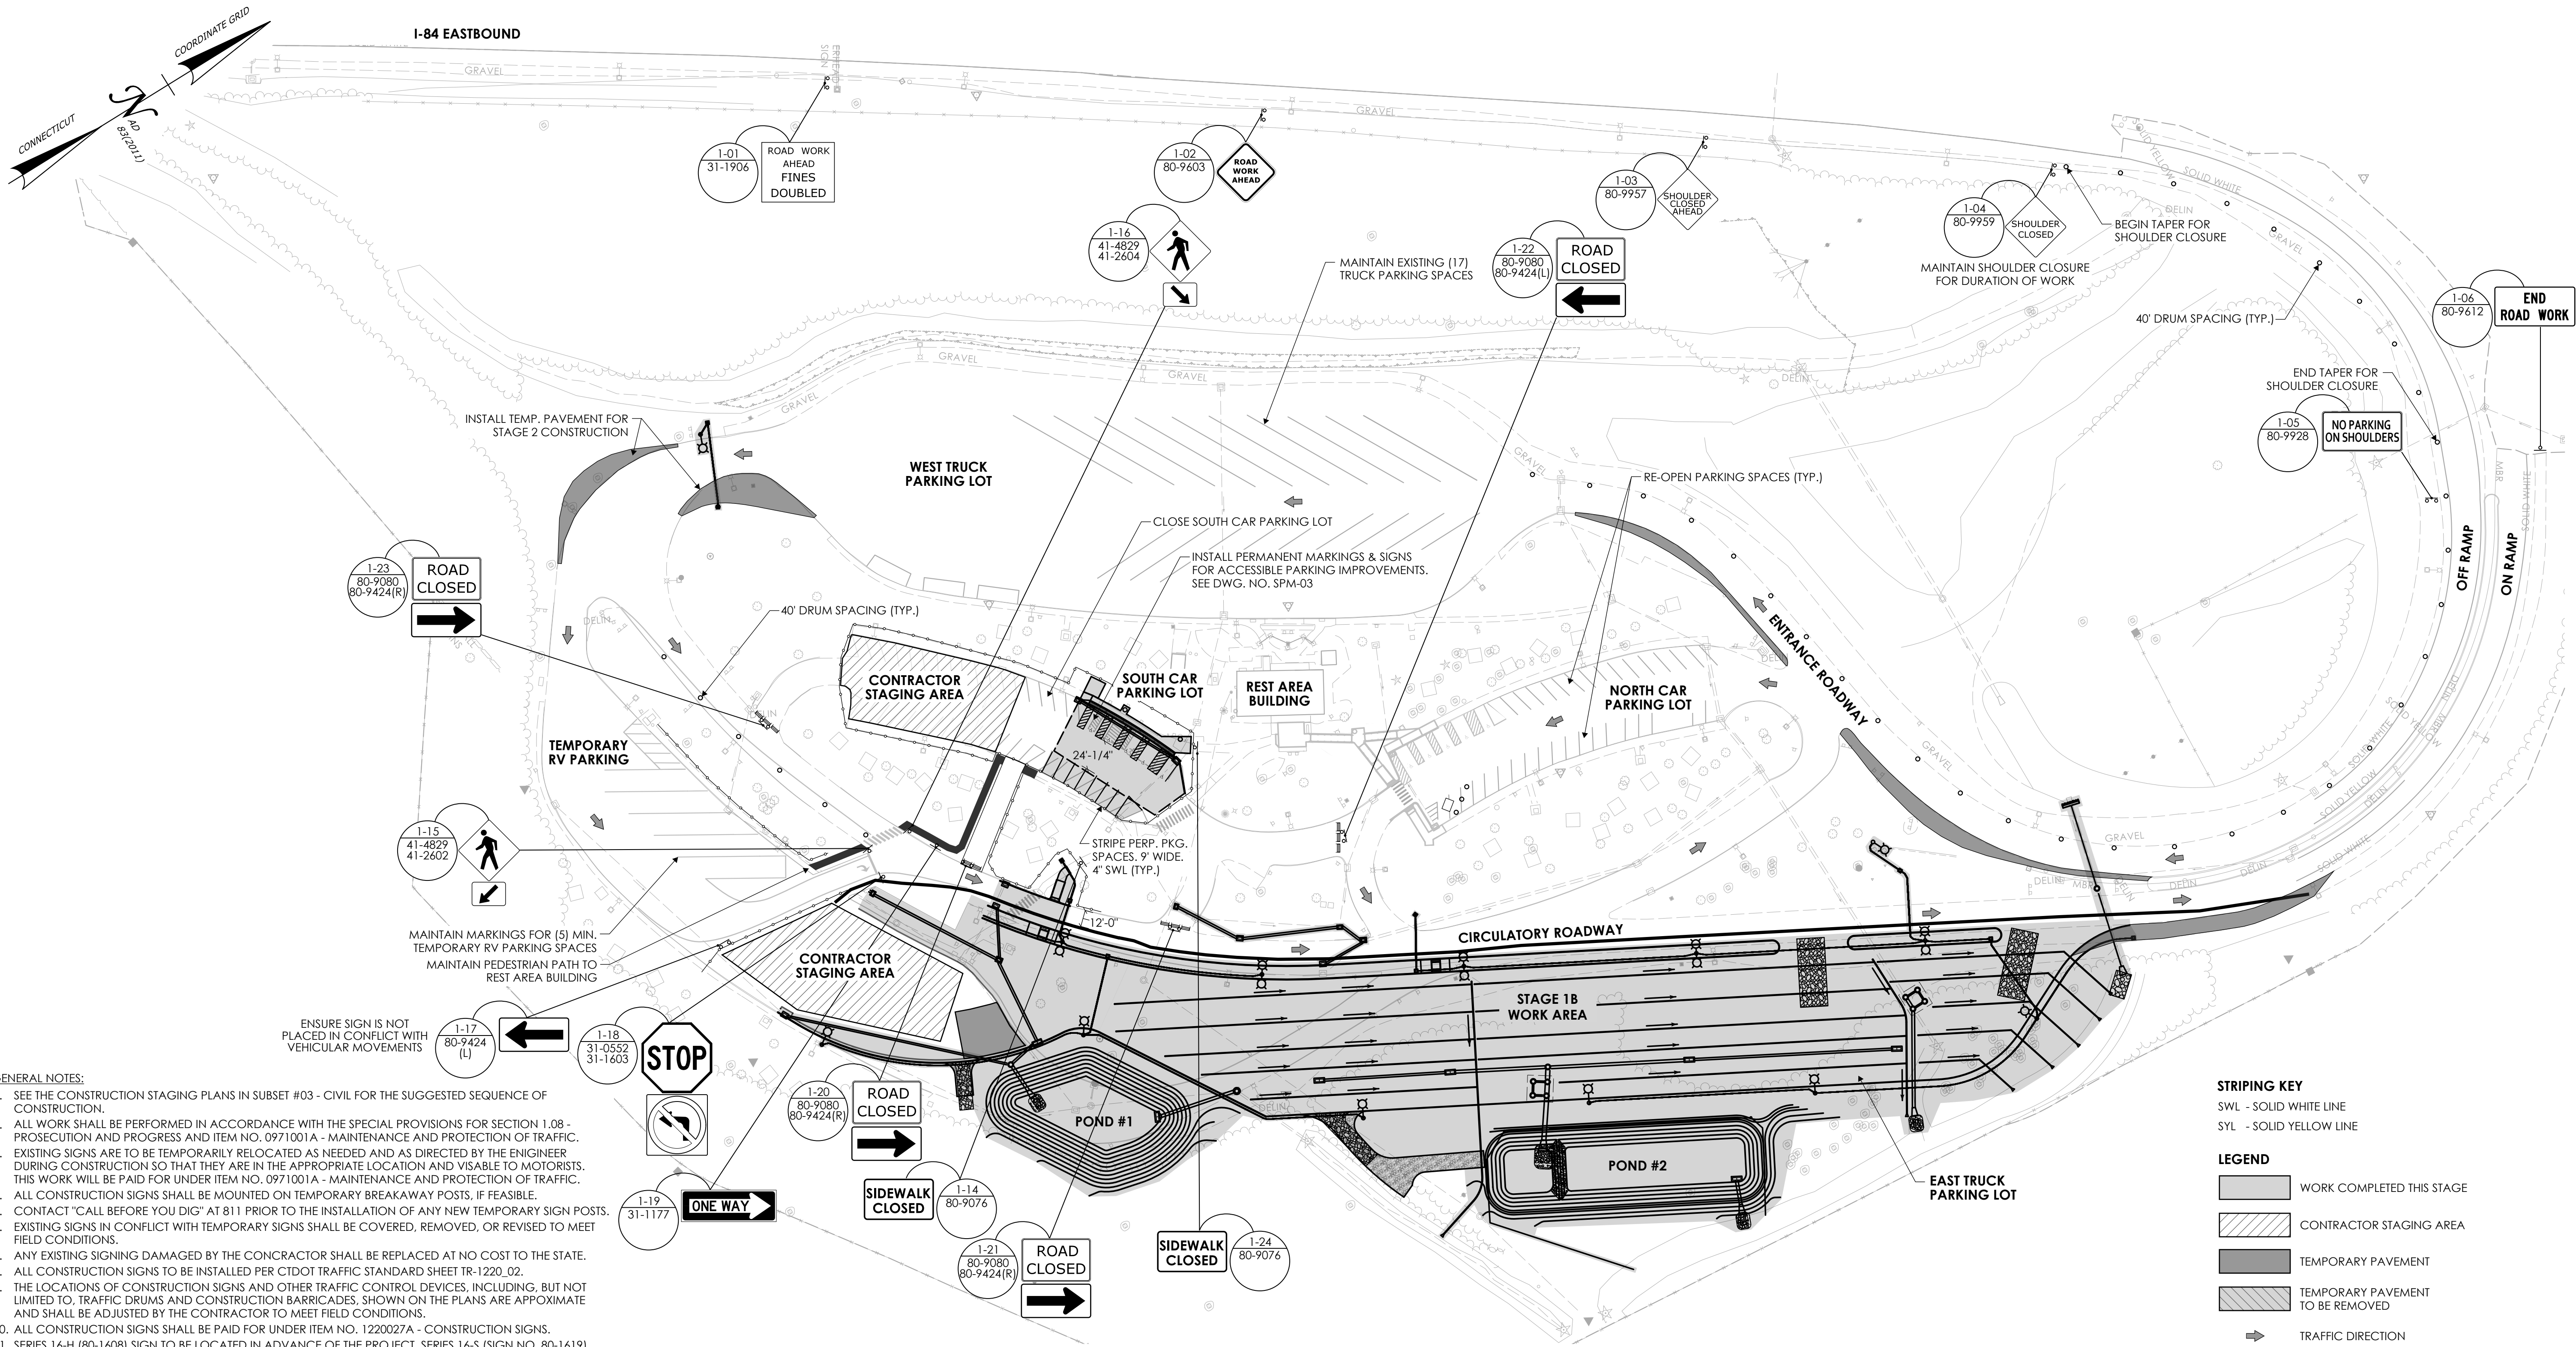


- GENERAL NOTES:**
- SEE THE CONSTRUCTION STAGING PLANS IN SUBSET #03 - CIVIL FOR THE SUGGESTED SEQUENCE OF CONSTRUCTION.
 - ALL WORK SHALL BE PERFORMED IN ACCORDANCE WITH THE SPECIAL PROVISIONS FOR SECTION 1.08 - PROSECUTION AND PROGRESS AND ITEM NO. 0971001A - MAINTENANCE AND PROTECTION OF TRAFFIC.
 - EXISTING SIGNS ARE TO BE TEMPORARILY RELOCATED AS NEEDED AND AS DIRECTED BY THE ENGINEER DURING CONSTRUCTION SO THAT THEY ARE IN THE APPROPRIATE LOCATION AND VISIBLE TO MOTORISTS. THIS WORK WILL BE PAID FOR UNDER ITEM NO. 0971001A - MAINTENANCE AND PROTECTION OF TRAFFIC.
 - ALL CONSTRUCTION SIGNS SHALL BE MOUNTED ON TEMPORARY BREAKAWAY POSTS, IF FEASIBLE.
 - CONTACT "CALL BEFORE YOU DIG" AT 811 PRIOR TO THE INSTALLATION OF ANY NEW TEMPORARY SIGN POSTS.
 - EXISTING SIGNS IN CONFLICT WITH TEMPORARY SIGNS SHALL BE COVERED, REMOVED, OR REVISED TO MEET FIELD CONDITIONS.
 - ANY EXISTING SIGNING DAMAGED BY THE CONTRACTOR SHALL BE REPLACED AT NO COST TO THE STATE.
 - ALL CONSTRUCTION SIGNS TO BE INSTALLED PER CTDOT TRAFFIC STANDARD SHEET TR-1220.02.
 - THE LOCATIONS OF CONSTRUCTION SIGNS AND OTHER TRAFFIC CONTROL DEVICES, INCLUDING, BUT NOT LIMITED TO, TRAFFIC DRUMS AND CONSTRUCTION BARRICADES, SHOWN ON THE PLANS ARE APPROXIMATE AND SHALL BE ADJUSTED BY THE CONTRACTOR TO MEET FIELD CONDITIONS.
 - ALL CONSTRUCTION SIGNS SHALL BE PAID FOR UNDER ITEM NO. 1220027A - CONSTRUCTION SIGNS.
 - SERIES 16-H (80-1608) SIGN TO BE LOCATED IN ADVANCE OF THE PROJECT. SERIES 16-S (SIGN NO. 80-1619) SHALL BE INSTALLED IN ADVANCE OF ALL SIDEWALK CLOSURES, UNLESS OTHERWISE DIRECTED.
 - BARRICADE WARNING LIGHTS - HIGH INTENSITY, ITEM NO. 0976002 SHALL BE MOUNTED ON ALL DIAMOND SHAPED POST MOUNTED CONSTRUCTION SIGNS. REFER TO CTDOT TRAFFIC STANDARD SHEET TR-1220.02.
 - THE APPROPRIATE TYPE DE-7 DELINEATORS SHALL BE INSTALLED ON TEMPORARY TRAFFIC BARRIER AS SPECIFIED IN SECTION 8.22 TEMPORARY TRAFFIC BARRIER OF FORM 819.
 - TEMPORARY HOT-APPLIED PAINTED PAVEMENT MARKINGS TO BE USED IN AREAS WHERE THE PAVEMENT WILL BE RECONSTRUCTED OR RESURFACED. TEMPORARY PLASTIC PAVEMENT MARKING TAPE TO BE USED ON EXISTING PAVEMENT TO REMAIN OR PAVEMENT NOT TO BE RESURFACED.
 - EXISTING CONFLICTING PAVEMENT MARKINGS SHALL BE REMOVED OR COVERED, INCLUDING THOSE PAVEMENT MARKINGS OUTSIDE OF THE TRAVEL WAY OR BEYOND THE LIMITS OF CONSTRUCTION. FOR MARKINGS TO BE COVERED, APPLY TEMPORARY BLACK LINE MASK TAPE.
 - DURING THE WINTER SHUTDOWN PERIOD, ALL TEMPORARY PAVEMENT MARKINGS SHALL BE EPOXY RESIN.
 - A REMOTE CONTROL CHANGEABLE MESSAGE SIGN (CMS) SHALL BE FURNISHED FOR THE DURATION OF CONSTRUCTION AND UTILIZED AT THE DISCRETION OF THE ENGINEER. THE CONTRACTOR SHALL RELOCATE AND UPDATE THE CMS MESSAGES AS DIRECTED BY THE ENGINEER AS OFTEN AS IS REQUIRED FOR STAGED CONSTRUCTION. THE COST OF THIS WORK IS INCLUDED IN ITEM NO. 1131002 REMOTE CONTROL CHANGEABLE MESSAGE SIGN.

- STRIPING KEY**
- SWL - SOLID WHITE LINE
SYL - SOLID YELLOW LINE
- LEGEND**
- WORK COMPLETED THIS STAGE
 - CONTRACTOR STAGING AREA
 - TEMPORARY PAVEMENT
 - TEMPORARY PAVEMENT TO BE REMOVED
 - TRAFFIC DIRECTION
 - TEMPORARY PROTECTIVE FENCE
 - TEMPORARY TRAFFIC BARRIER
 - TEMPORARY BITUMINOUS CONCRETE SIDEWALK
 - TRAFFIC DRUM
 - CONSTRUCTION BARRICADE (TYPE III)
 - PEDESTRIAN BARRICADE
 - SINGLE POST SIGN ASSEMBLY
 - DOUBLE POST SIGN ASSEMBLY

CONSTRUCTION STAGE 1B

REV.	DATE	REVISION DESCRIPTION

SIGNATURE BLOCK:			PROJECT TITLE:			TOWN(S):			DRAWING TITLE:			PROJECT NO.:			DRAWING NO.:		
DESIGNER/DRAFTER: REH			SOUTHINGTON REST AREA TRUCK PARKING IMPROVEMENTS			SOUTHINGTON			MAINTENANCE & PROTECTION OF TRAFFIC PLANS			0131-0211			MPT-02		
CHECKED BY: JSP			HORIZONTAL SCALE 1" = 60'			SHEET NO. 04.08			LASTED SAVED BY: 5394 FILE NAME: V:\Projects\ANY\K7\089804.000\16_Custom_Client\CT_Connect\Highways\Contract_Plans\FD_CP_0170-3637_PLAN60_STAGING			PLOTTED DATE: 7/14/2025					

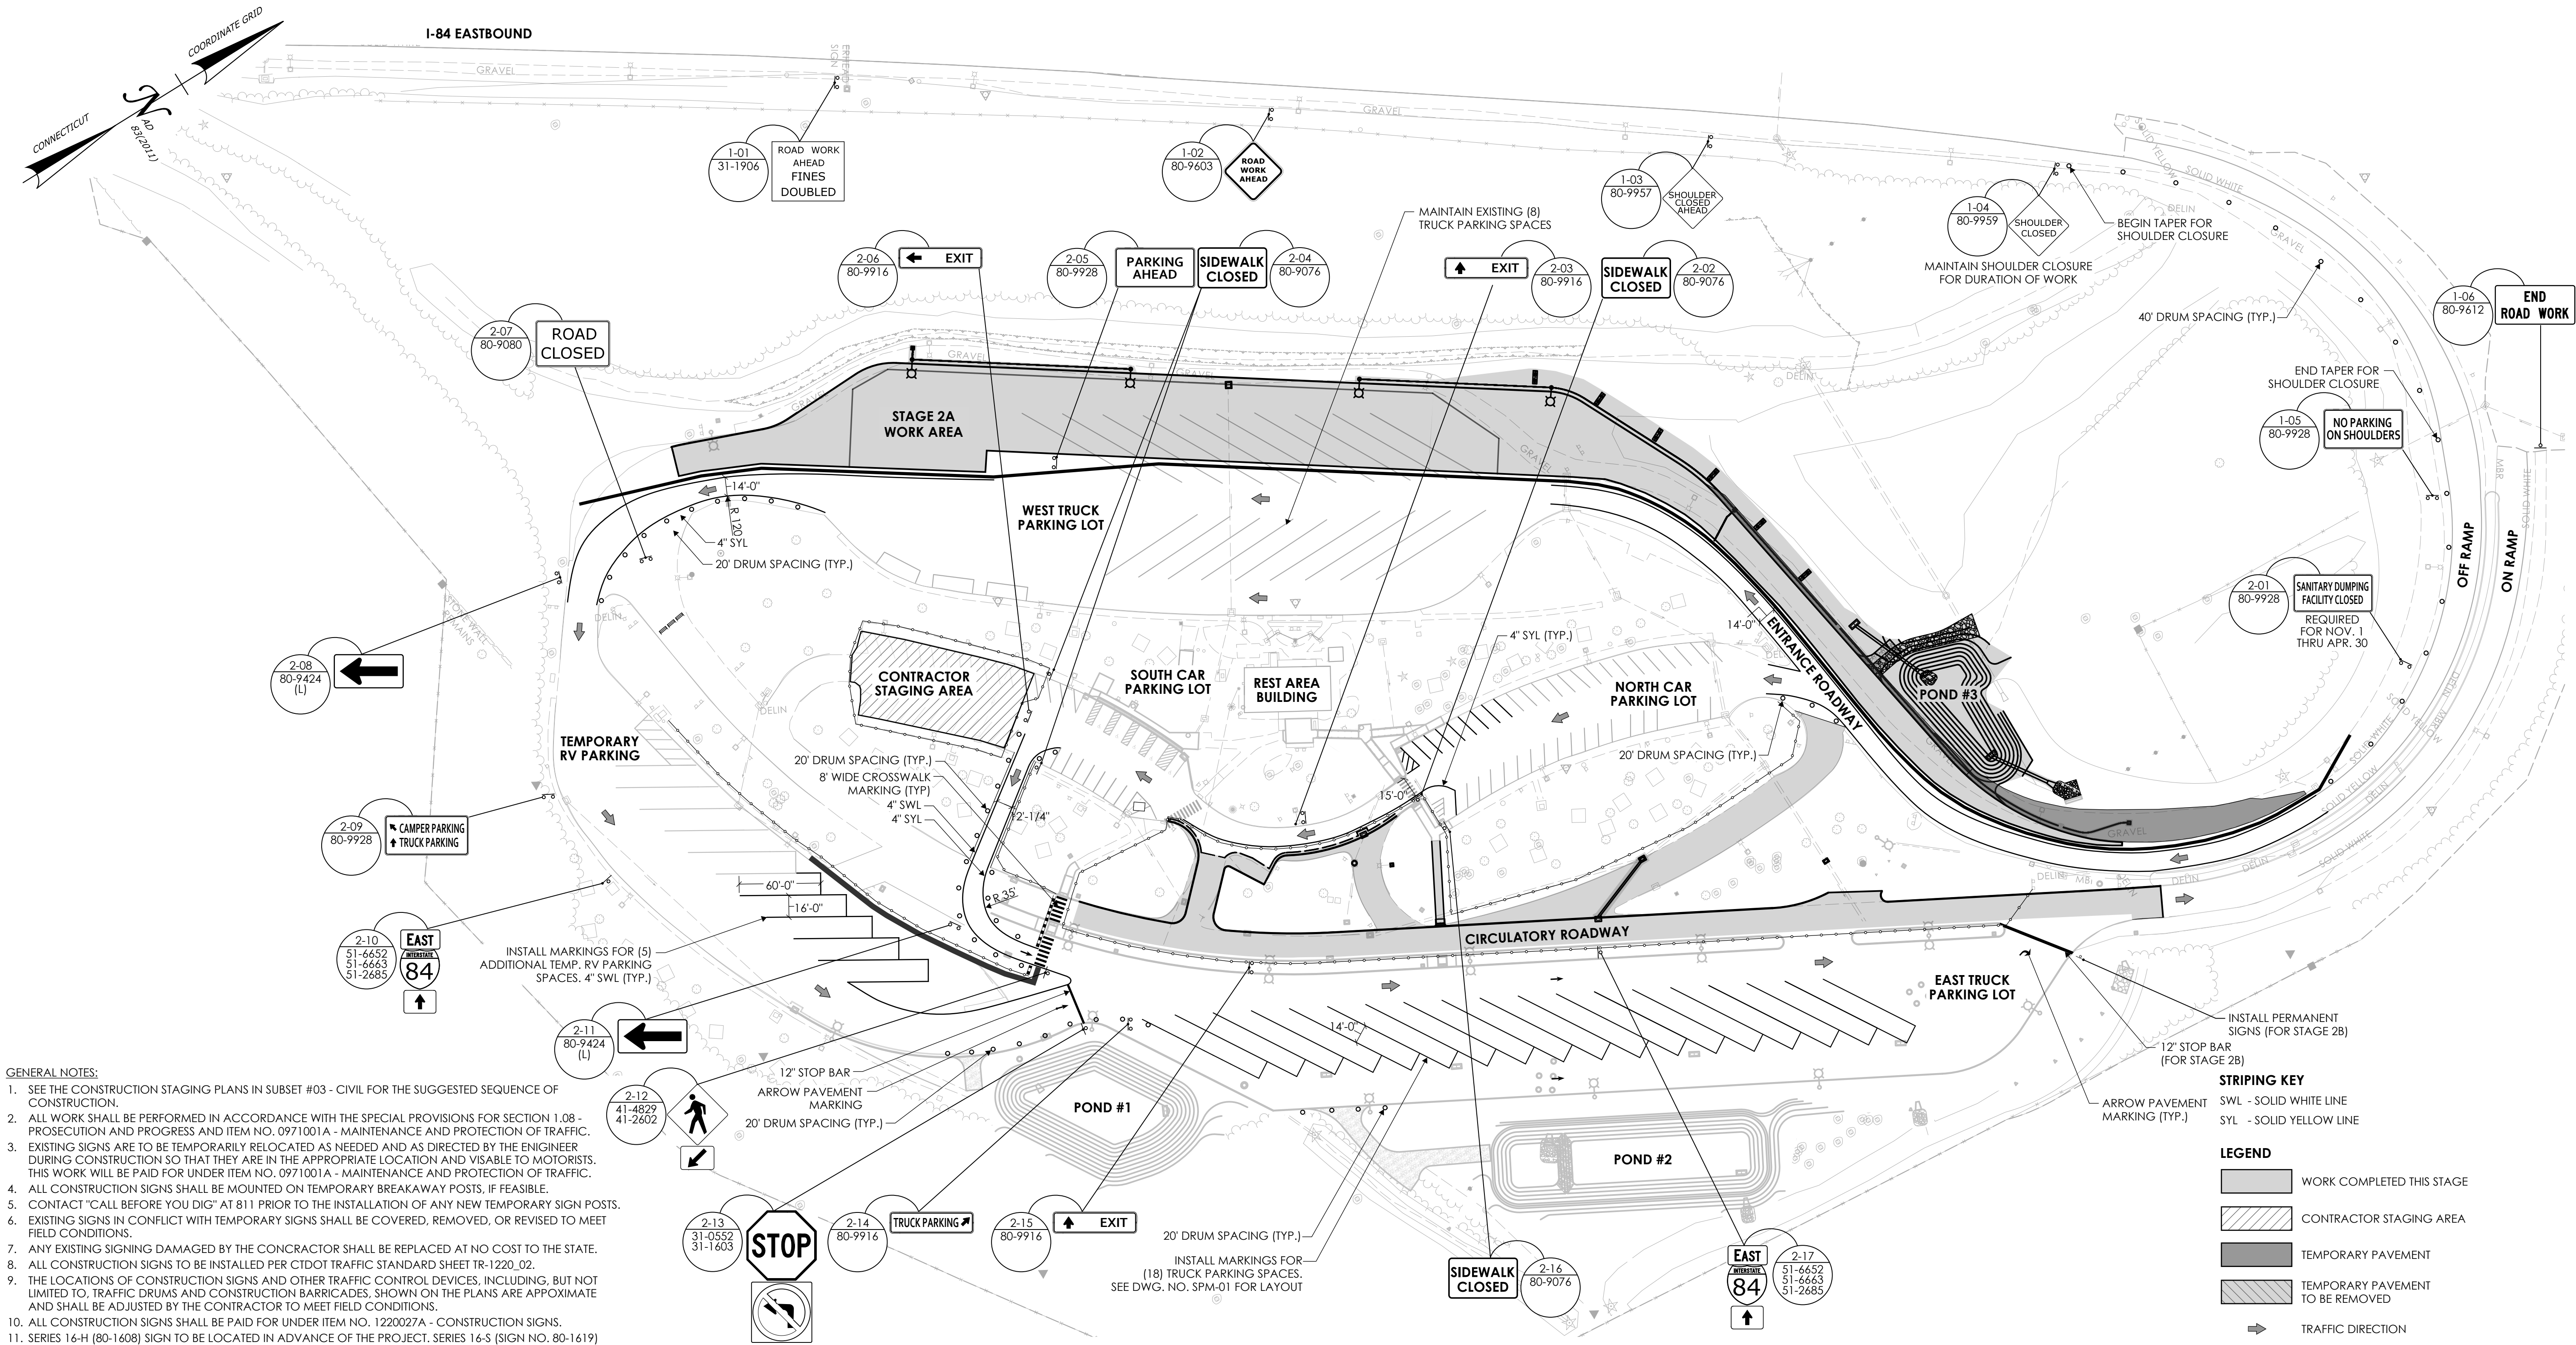

CONSTRUCTION STAGE 2A

- STRIPING KEY**
- SWL - SOLID WHITE LINE
SYL - SOLID YELLOW LINE
- LEGEND**
- WORK COMPLETED THIS STAGE
 - CONTRACTOR STAGING AREA
 - TEMPORARY PAVEMENT
 - TEMPORARY PAVEMENT TO BE REMOVED
 - TRAFFIC DIRECTION
 - TEMPORARY PROTECTIVE FENCE
 - TEMPORARY TRAFFIC BARRIER
 - TEMPORARY BITUMINOUS CONCRETE SIDEWALK
 - TRAFFIC DRUM
 - CONSTRUCTION BARRICADE (TYPE III)
 - PEDESTRIAN BARRICADE
 - SINGLE POST SIGN ASSEMBLY
 - DOUBLE POST SIGN ASSEMBLY

REV.	DATE	REVISION DESCRIPTION

SIGNATURE BLOCK:

DESIGNER/DRAFTER: **REH** CHECKED BY: **JSP**

LASTED SAVED BY: 5394 FILE NAME: V:\Projects\ANY\K7\089804.000\16_Custom_Client\CT_Connect\Highways\Contract_Plans\FD_CP_0170-3637_PLAN60_STAGING
PLOTTED DATE: 7/14/2025

0 60' 120'

HORIZONTAL SCALE
1" = 60'

CTDOT CONNECTICUT
DEPARTMENT OF
TRANSPORTATION

PROJECT TITLE:

**SOUTHINGTON REST AREA TRUCK PARKING
IMPROVEMENTS**

TOWN(S):

SOUTHINGTON

DRAWING TITLE:

**MAINTENANCE & PROTECTION OF
TRAFFIC PLANS**

PROJECT NO.:


0131-0211

DRAWING NO.:

MPT-03

SHEET NO.:

04.09

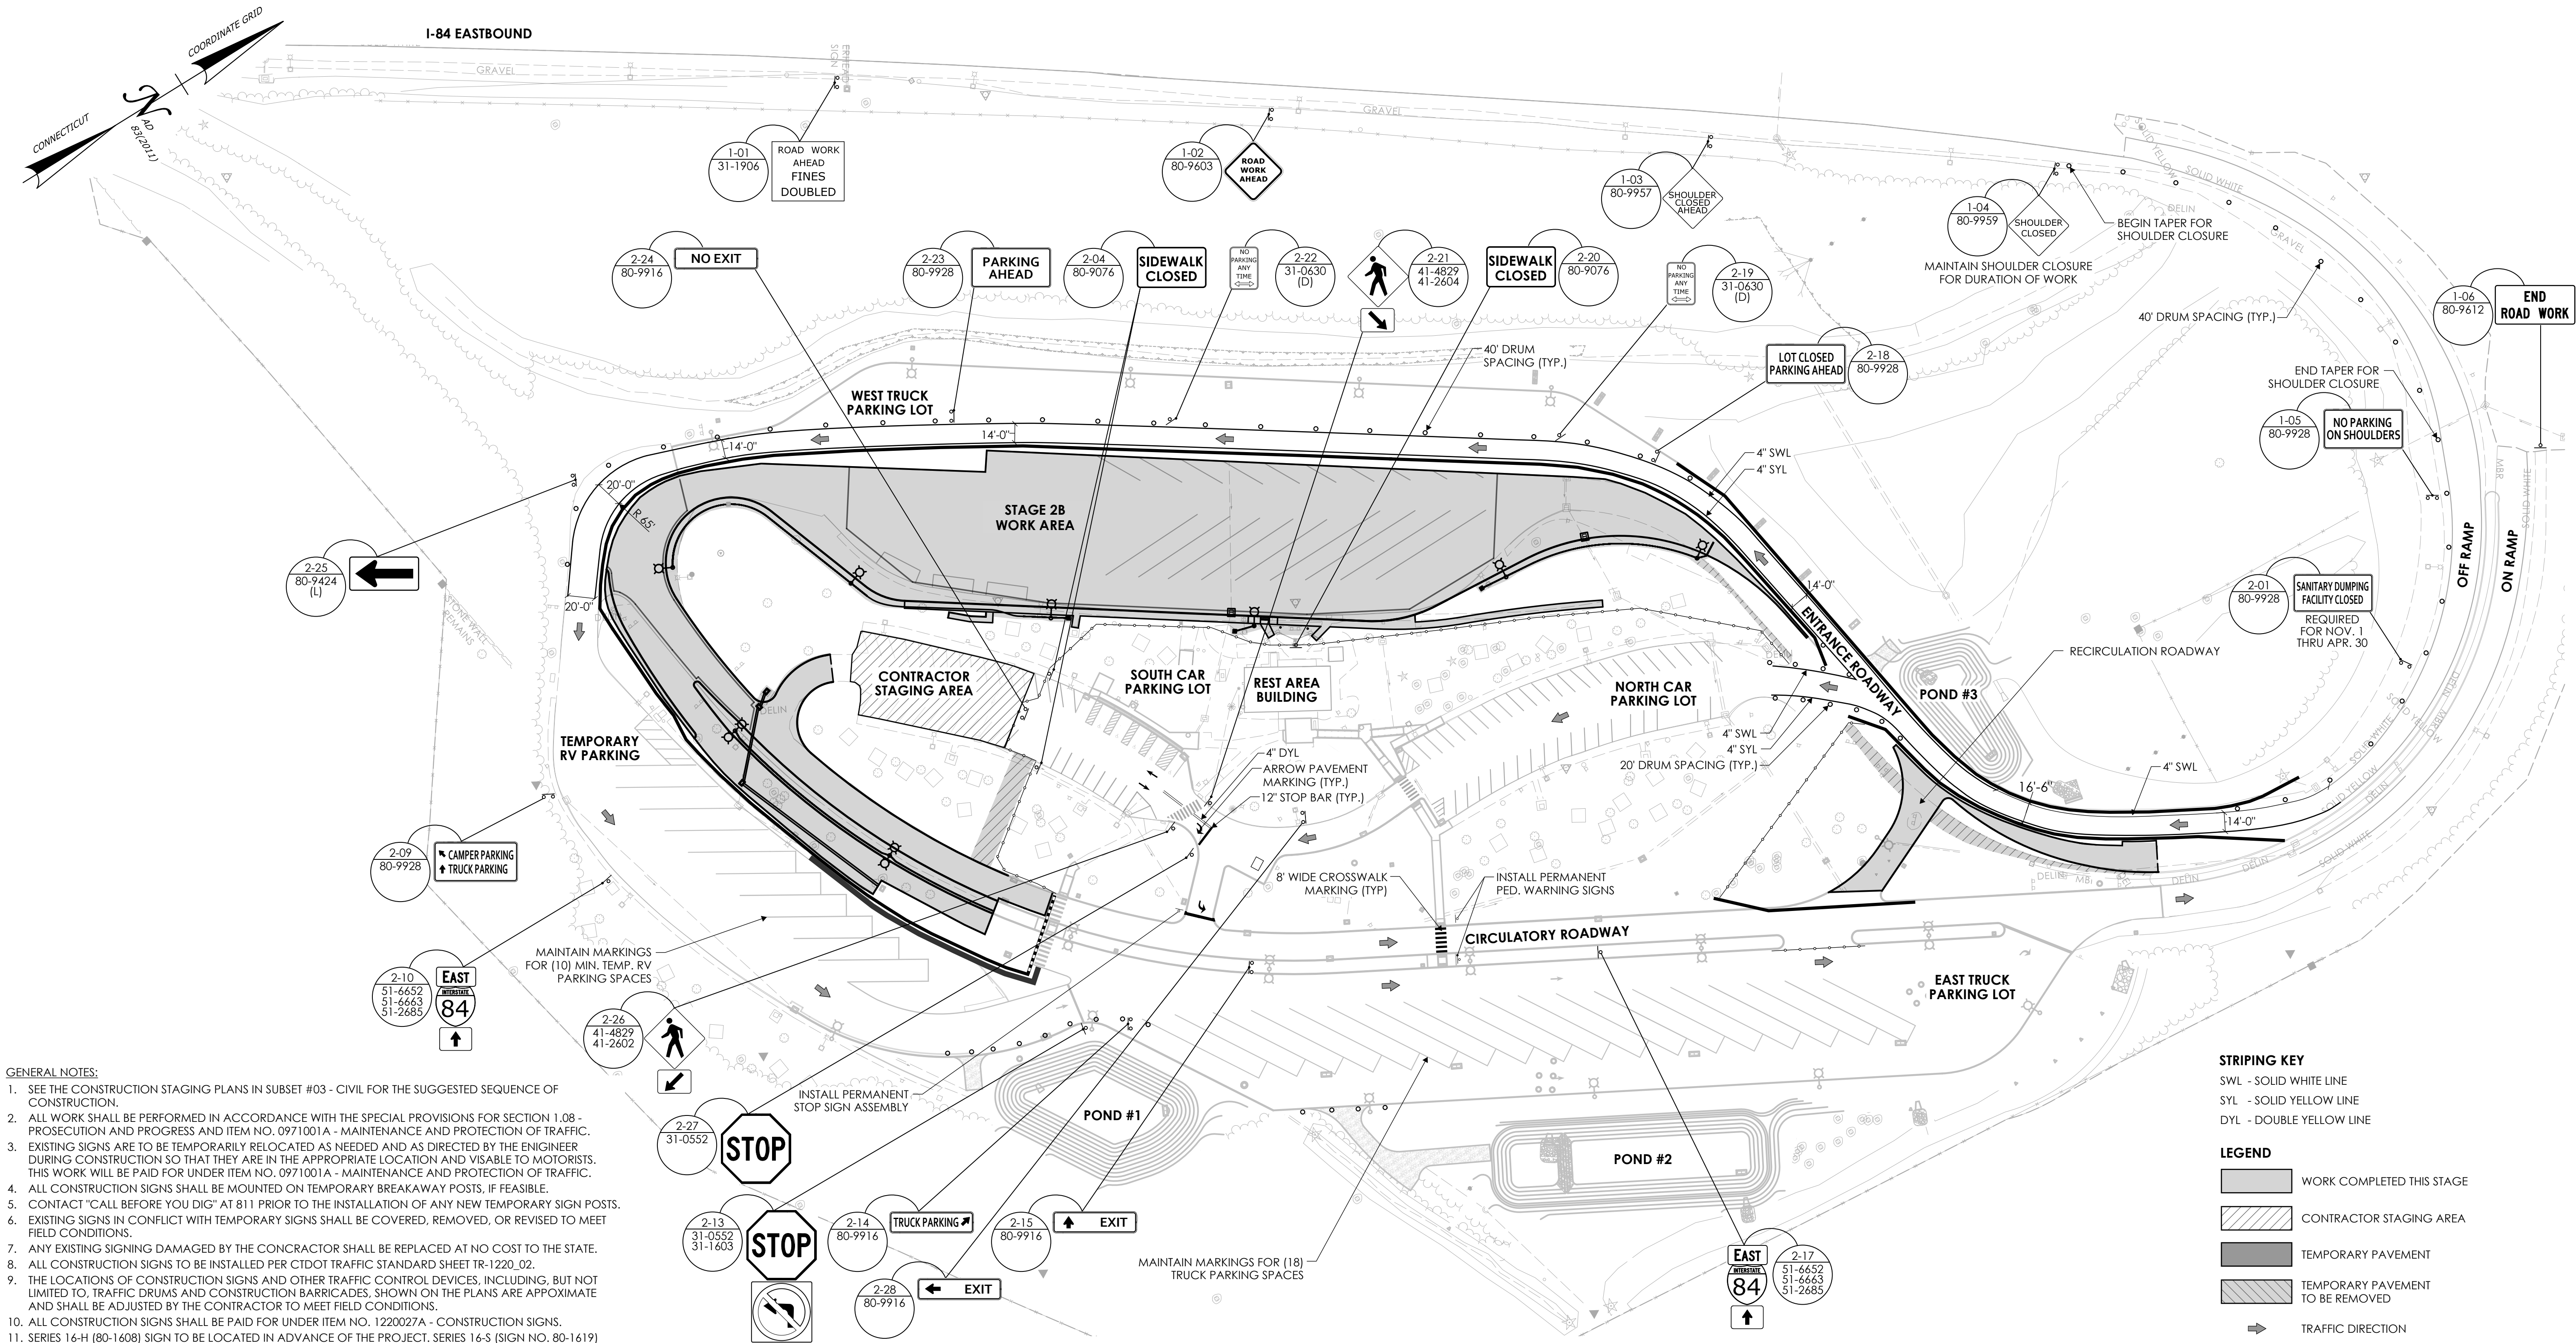

- GENERAL NOTES:**
- SEE THE CONSTRUCTION STAGING PLANS IN SUBSET #03 - CIVIL FOR THE SUGGESTED SEQUENCE OF CONSTRUCTION.
 - ALL WORK SHALL BE PERFORMED IN ACCORDANCE WITH THE SPECIAL PROVISIONS FOR SECTION 1.08 - PROSECUTION AND PROGRESS AND ITEM NO. 0971001A - MAINTENANCE AND PROTECTION OF TRAFFIC.
 - EXISTING SIGNS ARE TO BE TEMPORARILY RELOCATED AS NEEDED AND AS DIRECTED BY THE ENGINEER DURING CONSTRUCTION SO THAT THEY ARE IN THE APPROPRIATE LOCATION AND VISIBLE TO MOTORISTS. THIS WORK WILL BE PAID FOR UNDER ITEM NO. 0971001A - MAINTENANCE AND PROTECTION OF TRAFFIC.
 - ALL CONSTRUCTION SIGNS SHALL BE MOUNTED ON TEMPORARY BREAKAWAY POSTS, IF FEASIBLE.
 - CONTACT "CALL BEFORE YOU DIG" AT 811 PRIOR TO THE INSTALLATION OF ANY NEW TEMPORARY SIGN POSTS.
 - EXISTING SIGNS IN CONFLICT WITH TEMPORARY SIGNS SHALL BE COVERED, REMOVED, OR REVISED TO MEET FIELD CONDITIONS.
 - ANY EXISTING SIGNING DAMAGED BY THE CONCRACITOR SHALL BE REPLACED AT NO COST TO THE STATE.
 - ALL CONSTRUCTION SIGNS TO BE INSTALLED PER CTDOT TRAFFIC STANDARD SHEET TR-1220.02.
 - THE LOCATIONS OF CONSTRUCTION SIGNS AND OTHER TRAFFIC CONTROL DEVICES, INCLUDING, BUT NOT LIMITED TO, TRAFFIC DRUMS AND CONSTRUCTION BARRICADES, SHOWN ON THE PLANS ARE APPROXIMATE AND SHALL BE ADJUSTED BY THE CONTRACTOR TO MEET FIELD CONDITIONS.
 - ALL CONSTRUCTION SIGNS SHALL BE PAID FOR UNDER ITEM NO. 1220027A - CONSTRUCTION SIGNS.
 - SERIES 16-H (80-1608) SIGN TO BE LOCATED IN ADVANCE OF THE PROJECT. SERIES 16-S (SIGN NO. 80-1619) SHALL BE INSTALLED IN ADVANCE OF ALL SIDEWALK CLOSURES, UNLESS OTHERWISE DIRECTED.
 - BARRICADE WARNING LIGHTS - HIGH INTENSITY, ITEM NO. 0976002 SHALL BE MOUNTED ON ALL DIAMOND SHAPED POST MOUNTED CONSTRUCTION SIGNS. REFER TO CTDOT TRAFFIC STANDARD SHEET TR-1220.02.
 - THE APPROPRIATE TYPE DE-7 DELINEATORS SHALL BE INSTALLED ON TEMPORARY TRAFFIC BARRIER AS SPECIFIED IN SECTION 8.22 TEMPORARY TRAFFIC BARRIER OF FORM 819.
 - TEMPORARY HOT-APPLIED PAINTED PAVEMENT MARKINGS TO BE USED IN AREAS WHERE THE PAVEMENT WILL BE RECONSTRUCTED OR RESURFACED. TEMPORARY PLASTIC PAVEMENT MARKING TAPE TO BE USED ON EXISTING PAVEMENT TO REMAIN OR PAVEMENT NOT TO BE RESURFACED.
 - EXISTING CONFLICTING PAVEMENT MARKINGS SHALL BE REMOVED OR COVERED, INCLUDING THOSE PAVEMENT MARKINGS OUTSIDE OF THE TRAVEL WAY OR BEYOND THE LIMITS OF CONSTRUCTION. FOR MARKINGS TO BE COVERED, APPLY TEMPORARY BLACK LINE MASK TAPE.
 - DURING THE WINTER SHUTDOWN PERIOD, ALL TEMPORARY PAVEMENT MARKINGS SHALL BE EPOXY RESIN.
 - A REMOTE CONTROL CHANGEABLE MESSAGE SIGN (CMS) SHALL BE FURNISHED FOR THE DURATION OF CONSTRUCTION AND UTILIZED AT THE DISCRETION OF THE ENGINEER. THE CONTRACTOR SHALL RELOCATE AND UPDATE THE CMS MESSAGES AS DIRECTED BY THE ENGINEER AS OFTEN AS IS REQUIRED FOR STAGED CONSTRUCTION. THE COST OF THIS WORK IS INCLUDED IN ITEM NO. 1131002 REMOTE CONTROL CHANGEABLE MESSAGE SIGN.


- STRIPING KEY**
- SWL - SOLID WHITE LINE
SYL - SOLID YELLOW LINE
DYL - DOUBLE YELLOW LINE
- LEGEND**
- WORK COMPLETED THIS STAGE
 - CONTRACTOR STAGING AREA
 - TEMPORARY PAVEMENT
 - TEMPORARY PAVEMENT TO BE REMOVED
 - TRAFFIC DIRECTION
 - TEMPORARY PROTECTIVE FENCE
 - TEMPORARY TRAFFIC BARRIER
 - TEMPORARY BITUMINOUS CONCRETE SIDEWALK
 - TRAFFIC DRUM
 - CONSTRUCTION BARRICADE (TYPE III)
 - PEDESTRIAN BARRICADE
 - SINGLE POST SIGN ASSEMBLY
 - DOUBLE POST SIGN ASSEMBLY

CONSTRUCTION STAGE 2B










REV.	DATE	REVISION DESCRIPTION

SIGNATURE BLOCK:		PROJECT TITLE:		TOWN(S):		DRAWING TITLE:		PROJECT NO.:		DRAWING NO.:	
 		SOUTHINGTON REST AREA TRUCK PARKING IMPROVEMENTS		SOUTHINGTON		MAINTENANCE & PROTECTION OF TRAFFIC PLANS		0131-0211		MPT-04	
DESIGNER/DRAFTER: REH CHECKED BY: JSP										04.10	

LASTED SAVED BY: 5394 FILE NAME: V:\Projects\ANY\K7\089804.000\16_Custom_Client\CT_Connect\Highways\Contract_Plans\FD_CP_0170-3637_PLAN60_STAGING
PLOTTED DATE: 7/14/2025

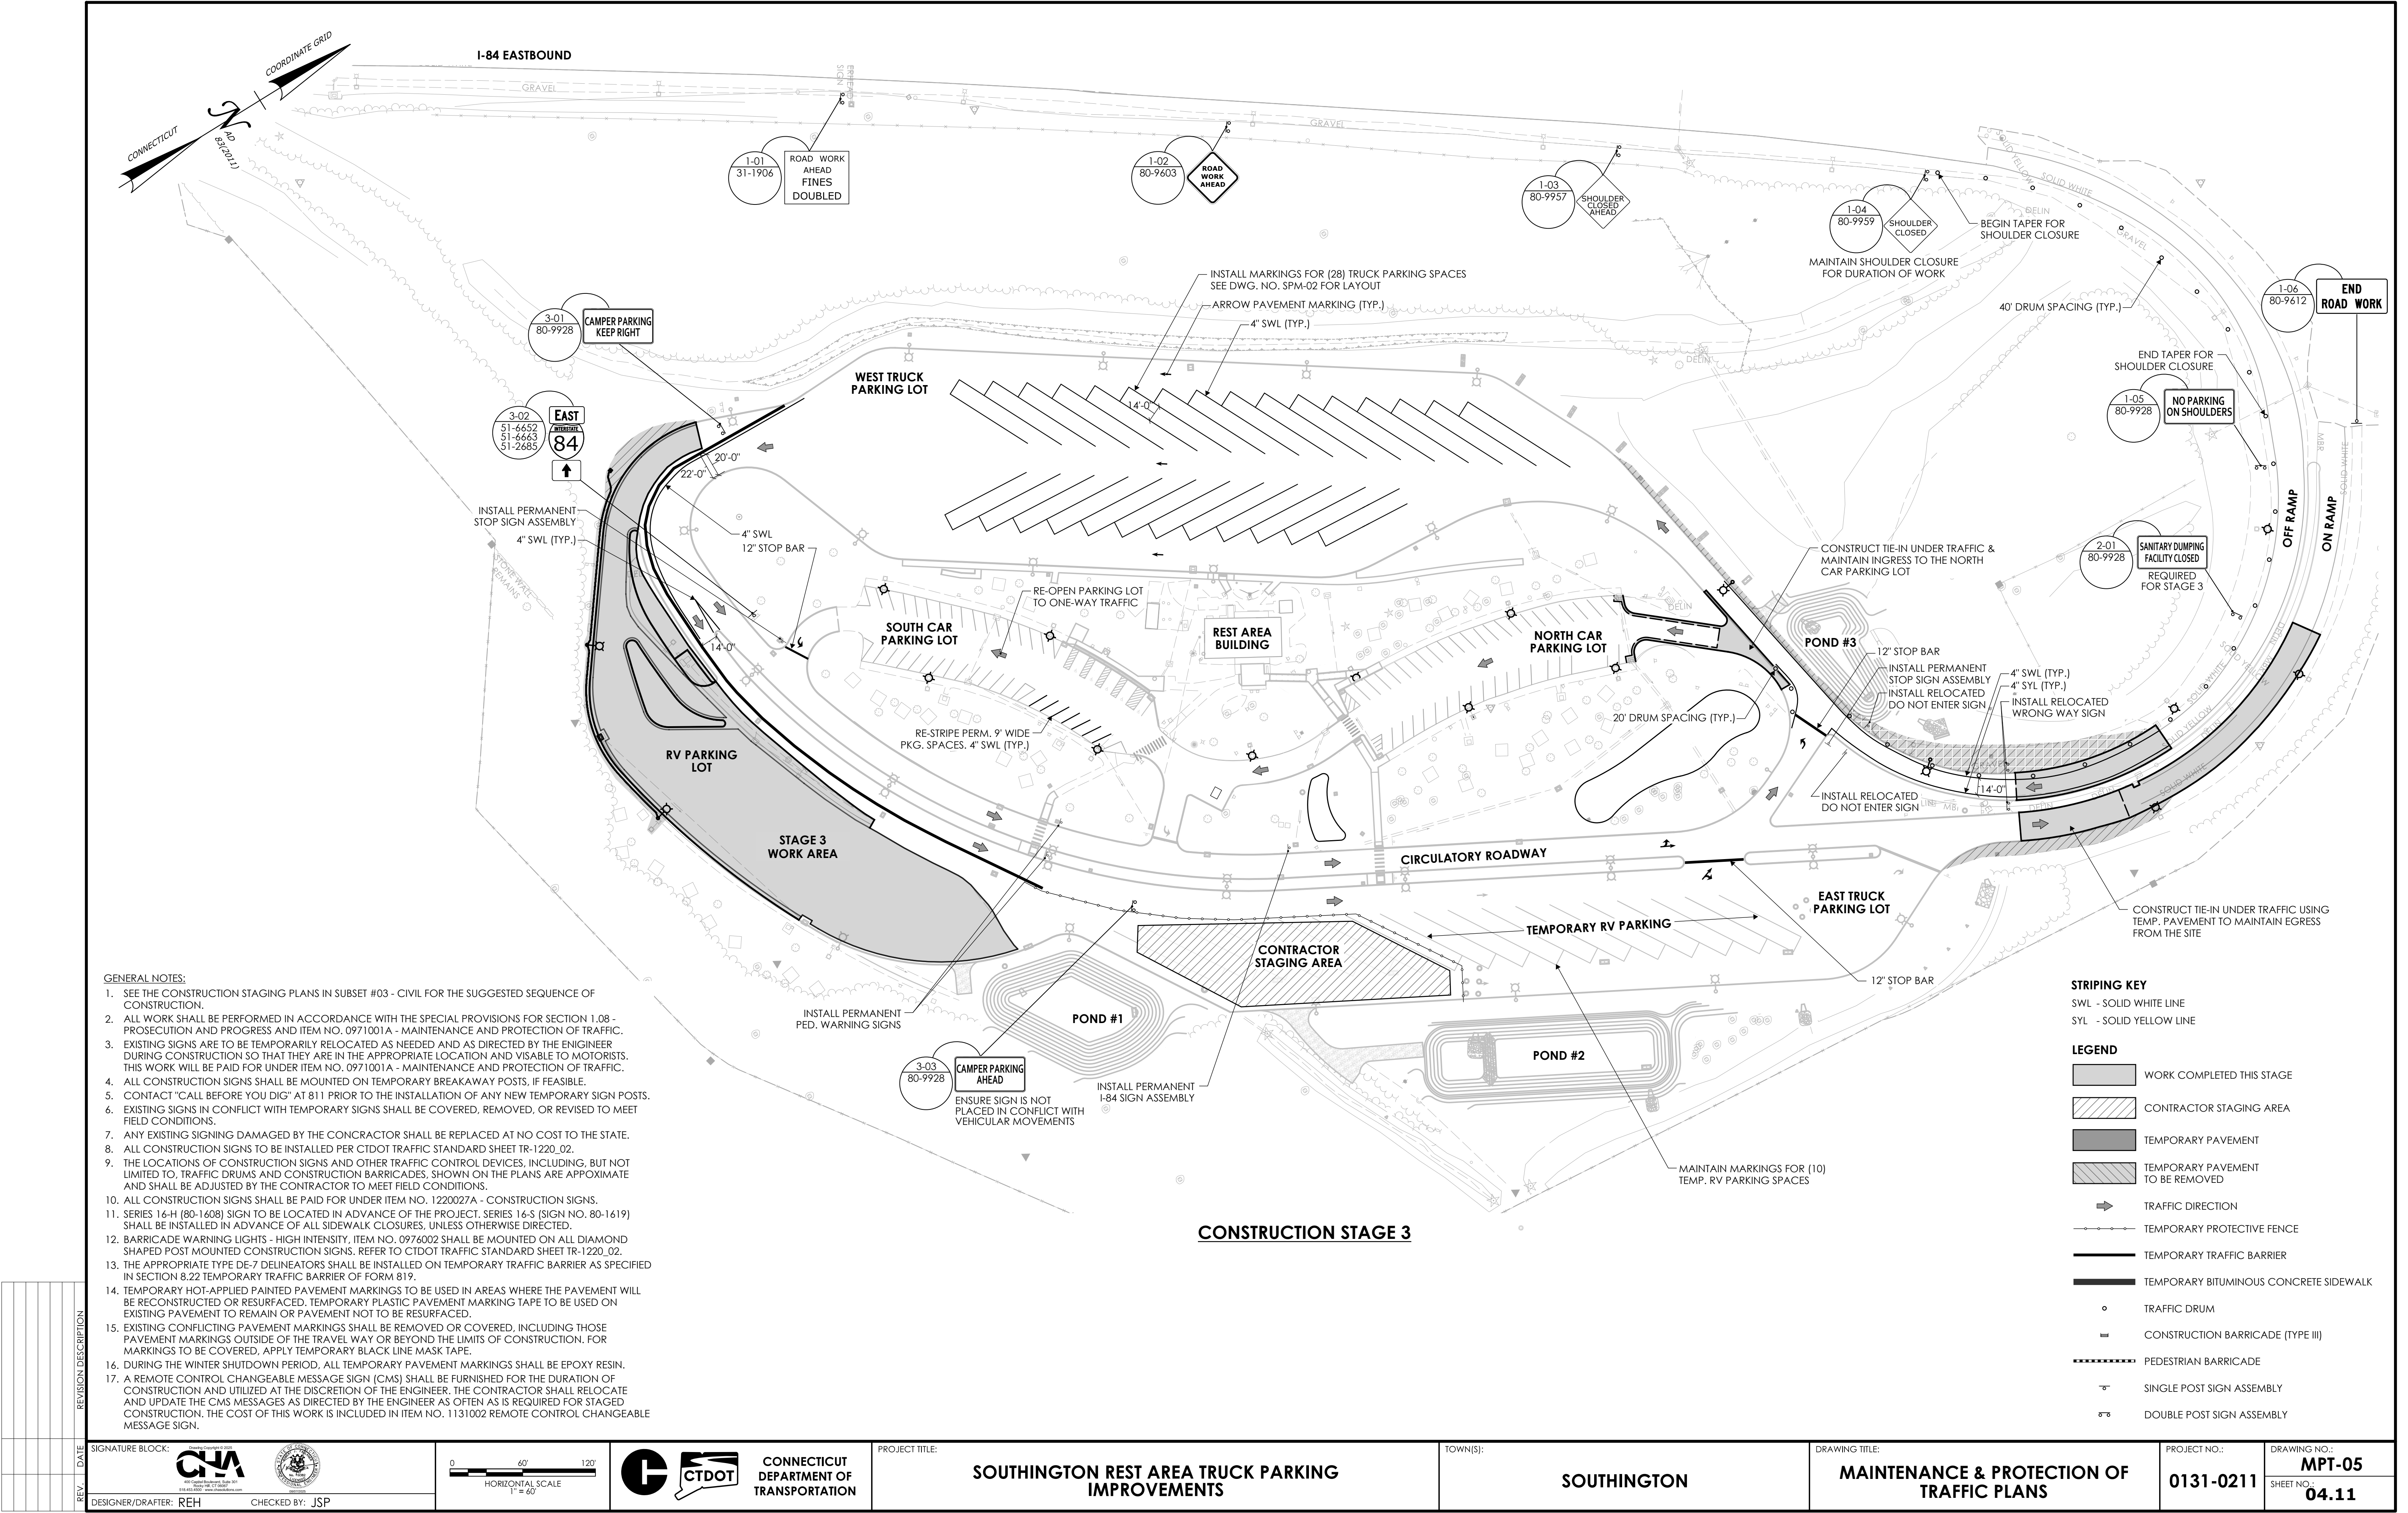

R1 - SERIES										R2 - SERIES										R3 - SERIES										R4 - SERIES										R5 - SERIES	
R1-1 LEGEND - WHITE BACKGROUND - RED <table><tr><th>AREA (SQ. FT.)</th><th>SIZE (INCHES)</th><th>CONN. D.O.T. #</th><th>POSTS</th><th>ALUM. THK.</th></tr><tr><td>1.85</td><td>18</td><td>31-0532</td><td>1</td><td>.080</td></tr><tr><td>5.19</td><td>30</td><td>31-0552</td><td>1</td><td>.080</td></tr><tr><td>7.98</td><td>36</td><td>31-0553</td><td>1</td><td>.080</td></tr><tr><td>13.3</td><td>48</td><td>31-0557</td><td>2</td><td>.100</td></tr></table>										AREA (SQ. FT.)	SIZE (INCHES)	CONN. D.O.T. #	POSTS	ALUM. THK.	1.85	18	31-0532	1	.080	5.19	30	31-0552	1	.080	7.98	36	31-0553	1	.080	13.3	48	31-0557	2	.100	R2-1 SPEED LIMIT 00 LEGEND - BLACK BACKGROUND - WHITE CIRCLE & DIAGONAL - RED <table><tr><th>AREA (SQ. FT.)</th><th>SIZE (INCHES)</th><th>CONN. D.O.T. #</th><th>POSTS</th><th>ALUM. THK.</th></tr><tr><td>5.00</td><td>24X30</td><td>31-5505</td><td>1</td><td>.080</td></tr><tr><td>7.50</td><td>30X36</td><td>31-5504</td><td>1</td><td>.080</td></tr><tr><td>12.00</td><td>36X48</td><td>31-5506</td><td>2</td><td>.100</td></tr><tr><td>20.00</td><td>48X60</td><td>31-5507</td><td>2</td><td>.100</td></tr></table>										AREA (SQ. FT.)	SIZE (INCHES)	CONN. D.O.T. #	POSTS	ALUM. THK.	5.00	24X30	31-5505	1	.080	7.50	30X36	31-5504	1	.080	12.00	36X48	31-5506	2	.100	20.00	48X60	31-5507	2	.100	R3-1 LEGEND - BLACK BACKGROUND - WHITE CIRCLE & DIAGONAL - RED <table><tr><th>AREA (SQ. FT.)</th><th>SIZE (INCHES)</th><th>CONN. D.O.T. #</th><th>POSTS</th><th>ALUM. THK.</th></tr><tr><td>4.00</td><td>24X24</td><td>31-1604</td><td>1</td><td>.080</td></tr><tr><td>9.00</td><td>36X36</td><td>31-1627</td><td>2</td><td>.080</td></tr></table>										AREA (SQ. FT.)	SIZE (INCHES)	CONN. D.O.T. #	POSTS	ALUM. THK.	4.00	24X24	31-1604	1	.080	9.00	36X36	31-1627	2	.080	R3-5 ONLY ONLY 31-0183 31-0184					R3-6 					R3-8 ONLY ONLY 31-0282 31-0283					R3-8b ONLY ONLY 31-0302 31-0302															R4-1 DO NOT PASS					R4-16 KEEP RIGHT EXCEPT TO PASS					R5-1 DO NOT ENTER LEGEND - WHITE BACKGROUND - WHITE CIRCLE - RED <table><tr><th>AREA (SQ. FT.)</th><th>SIZE (INCHES)</th><th>CONN. D.O.T. #</th><th>POSTS</th><th>ALUM. THK.</th></tr><tr><td>6.25</td><td>30X30</td><td>31-1119</td><td>1</td><td>.080</td></tr><tr><td>9.00</td><td>36X36</td><td>31-1120</td><td>2</td><td>.080</td></tr><tr><td>16.00</td><td>48X48</td><td>31-1121</td><td>2</td><td>.100</td></tr></table>					AREA (SQ. FT.)	SIZE (INCHES)	CONN. D.O.T. #	POSTS	ALUM. THK.	6.25	30X30	31-1119	1	.080	9.00	36X36	31-1120	2	.080	16.00	48X48	31-1121	2	.100	R5-10a(CT) NO PEDESTRIANS BICYCLES MOTOR BIKES MOTOR SCOOTERS				
AREA (SQ. FT.)	SIZE (INCHES)	CONN. D.O.T. #	POSTS	ALUM. THK.	
1.85	18	31-0532	1	.080	
5.19	30	31-0552	1	.080	
7.98	36	31-0553	1	.080	
13.3	48	31-0557	2	.100	
AREA (SQ. FT.)	SIZE (INCHES)	CONN. D.O.T. #	POSTS	ALUM. THK.	
5.00	24X30	31-5505	1	.080	
7.50	30X36	31-5504	1	.080	
12.00	36X48	31-5506	2	.100	
20.00	48X60	31-5507	2	.100	
AREA (SQ. FT.)	SIZE (INCHES)	CONN. D.O.T. #	POSTS	ALUM. THK.	
4.00	24X24	31-1604	1	.080	
9.00	36X36	31-1627	2	.080	
AREA (SQ. FT.)	SIZE (INCHES)	CONN. D.O.T. #	POSTS	ALUM. THK.	
6.25	30X30	31-1119	1	.080	
9.00	36X36	31-1120	2	.080	
16.00	48X48	31-1121	2	.100	
R1-2 LEGEND - RED BACKGROUND - WHITE <table><tr><th>AREA (SQ. FT.)</th><th>SIZE (INCHES)</th><th>CONN. D.O.T. #</th><th>POSTS</th><th>ALUM. THK.</th></tr><tr><td>0.97</td><td>18</td><td>31-0520</td><td>1</td><td>.080</td></tr><tr><td>3.90</td><td>36</td><td>31-0523</td><td>1</td><td>.080</td></tr><tr><td>6.77</td><td>48</td><td>31-0522</td><td>2</td><td>.100</td></tr><tr><td>10.83</td><td>60</td><td>31-0528</td><td>2</td><td>.100</td></tr></table>										AREA (SQ. FT.)	SIZE (INCHES)	CONN. D.O.T. #	POSTS	ALUM. THK.	0.97	18	31-0520	1	.080	3.90	36	31-0523	1	.080	6.77	48	31-0522	2	.100	10.83	60	31-0528	2	.100	R2-4a SPEED LIMIT 00 MINIMUM 00 LEGEND - BLACK BACKGROUND - WHITE CIRCLE & DIAGONAL - RED <table><tr><th>AREA (SQ. FT.)</th><th>SIZE (INCHES)</th><th>CONN. D.O.T. #</th><th>POSTS</th><th>ALUM. THK.</th></tr><tr><td>32</td><td>48X96</td><td>31-5510</td><td>2</td><td>.125</td></tr></table>										AREA (SQ. FT.)	SIZE (INCHES)	CONN. D.O.T. #	POSTS	ALUM. THK.	32	48X96	31-5510	2	.125	R3-2 LEGEND - BLACK BACKGROUND - WHITE CIRCLE & DIAGONAL - RED <table><tr><th>AREA (SQ. FT.)</th><th>SIZE (INCHES)</th><th>CONN. D.O.T. #</th><th>POSTS</th><th>ALUM. THK.</th></tr><tr><td>4.00</td><td>24X24</td><td>31-1603</td><td>1</td><td>.080</td></tr><tr><td>9.00</td><td>36X36</td><td>31-1629</td><td>2</td><td>.080</td></tr></table>					AREA (SQ. FT.)	SIZE (INCHES)	CONN. D.O.T. #	POSTS	ALUM. THK.	4.00	24X24	31-1603	1	.080	9.00	36X36	31-1629	2	.080	R3-6 ONLY ONLY 31-0157 31-0158					R3-8 ONLY ONLY 31-0295 31-0219					R3-8b ONLY ONLY 31-0307 31-0372															R4-3 SLOWER TRAFFIC KEEP RIGHT					R5-1a WRONG WAY LEGEND - WHITE BACKGROUND - RED <table><tr><th>AREA (SQ. FT.)</th><th>SIZE (INCHES)</th><th>CONN. D.O.T. #</th><th>POSTS</th><th>ALUM. THK.</th></tr><tr><td>6.00</td><td>36X24</td><td>31-1122</td><td>2</td><td>.080</td></tr><tr><td>8.75</td><td>42X30</td><td>31-1123</td><td>2</td><td>.100</td></tr></table>					AREA (SQ. FT.)	SIZE (INCHES)	CONN. D.O.T. #	POSTS	ALUM. THK.	6.00	36X24	31-1122	2	.080	8.75	42X30	31-1123	2	.100	R5-11 AUTHORIZED VEHICLES ONLY																																							
AREA (SQ. FT.)	SIZE (INCHES)	CONN. D.O.T. #	POSTS	ALUM. THK.	
0.97	18	31-0520	1	.080	
3.90	36	31-0523	1	.080	
6.77	48	31-0522	2	.100	
10.83	60	31-0528	2	.100	
AREA (SQ. FT.)	SIZE (INCHES)	CONN. D.O.T. #	POSTS	ALUM. THK.	
32	48X96	31-5510	2	.125	
AREA (SQ. FT.)	SIZE (INCHES)	CONN. D.O.T. #	POSTS	ALUM. THK.	
4.00	24X24	31-1603	1	.080	
9.00	36X36	31-1629	2	.080	
AREA (SQ. FT.)	SIZE (INCHES)	CONN. D.O.T. #	POSTS	ALUM. THK.	
6.00	36X24	31-1122	2	.080	
8.75	42X30	31-1123	2	.100	
R1-3P ALL-WAY LEGEND - WHITE BACKGROUND - RED <table><tr><th>AREA (SQ. FT.)</th><th>SIZE (INCHES)</th><th>CONN. D.O.T. #</th><th>POSTS</th><th>ALUM. THK.</th></tr><tr><td>0.75</td><td>18X6</td><td>31-0508</td><td></td><td>.080</td></tr></table>										AREA (SQ. FT.)	SIZE (INCHES)	CONN. D.O.T. #	POSTS	ALUM. THK.	0.75	18X6	31-0508		.080											R3-3 NO TURNS LEGEND - BLACK BACKGROUND - WHITE CIRCLE & DIAGONAL - RED <table><tr><th>AREA (SQ. FT.)</th><th>SIZE (INCHES)</th><th>CONN. D.O.T. #</th><th>POSTS</th><th>ALUM. THK.</th></tr><tr><td>4.00</td><td>24X24</td><td>31-1648</td><td>1</td><td>.080</td></tr><tr><td>9.00</td><td>36X36</td><td>31-1647</td><td>2</td><td>.080</td></tr></table>					AREA (SQ. FT.)	SIZE (INCHES)	CONN. D.O.T. #	POSTS	ALUM. THK.	4.00	24X24	31-1648	1	.080	9.00	36X36	31-1647	2	.080	R3-7 LEFT LANE MUST TURN LEFT					R3-8 ONLY ONLY 31-0222 31-0223					R3-8 ONLY ONLY 31-0279 31-0279					R3-8b ONLY ONLY 31-0334 31-0334															R4-7 					R5-10a(CT) PROHIBITED VEH OVER 8ft HIGH TRAILERS COMMERCIAL VEH LEGEND - BLACK TOP SECTION BACKGROUND - YELLOW BOTTOM SECTION BACKGROUND - WHITE <table><tr><th>AREA (SQ. FT.)</th><th>SIZE (INCHES)</th><th>CONN. D.O.T. #</th><th>POSTS</th><th>ALUM. THK.</th></tr><tr><td>5.00</td><td>24X30</td><td>31-1526</td><td>1</td><td>.080</td></tr><tr><td>12.00</td><td>36X48</td><td>31-1536</td><td>2</td><td>.100</td></tr><tr><td>20.00</td><td>48X60</td><td>31-1546</td><td>2</td><td>.100</td></tr></table>					AREA (SQ. FT.)	SIZE (INCHES)	CONN. D.O.T. #	POSTS	ALUM. THK.	5.00	24X30	31-1526	1	.080	12.00	36X48	31-1536	2	.100	20.00	48X60	31-1546	2	.100	R5-10c NO PEDESTRIANS LEGEND - BLACK TOP SECTION BACKGROUND - YELLOW BOTTOM SECTION BACKGROUND - WHITE <table><tr><th>AREA (SQ. FT.)</th><th>SIZE (INCHES)</th><th>CONN. D.O.T. #</th><th>POSTS</th><th>ALUM. THK.</th></tr><tr><td>2.00</td><td>24X12</td><td>31-1774</td><td>1</td><td>.080</td></tr></table>					AREA (SQ. FT.)	SIZE (INCHES)	CONN. D.O.T. #	POSTS	ALUM. THK.	2.00	24X12	31-1774	1	.080	
AREA (SQ. FT.)	SIZE (INCHES)	CONN. D.O.T. #	POSTS	ALUM. THK.	
0.75	18X6	31-0508		.080	
AREA (SQ. FT.)	SIZE (INCHES)	CONN. D.O.T. #	POSTS	ALUM. THK.	
4.00	24X24	31-1648	1	.080	
9.00	36X36	31-1647	2	.080	
AREA (SQ. FT.)	SIZE (INCHES)	CONN. D.O.T. #	POSTS	ALUM. THK.	
5.00	24X30	31-1526	1	.080	
12.00	36X48	31-1536	2	.100	
20.00	48X60	31-1546	2	.100	
AREA (SQ. FT.)	SIZE (INCHES)	CONN. D.O.T. #	POSTS	ALUM. THK.	
2.00	24X12	31-1774	1	.080	

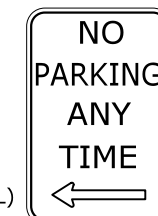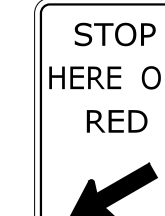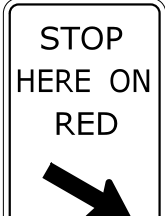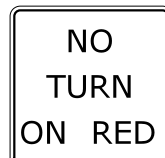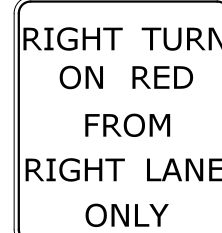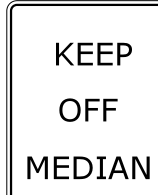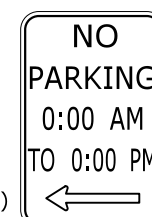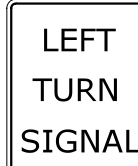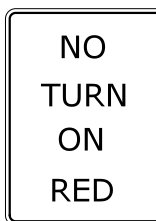R6 - SERIES						R7 - SERIES						R8 - SERIES						R9 - SERIES						R10 - SERIES						R11 - SERIES						RETROREFLECTIVE STRIP	
R6-1  LEGEND - RED BACKGROUND - WHITE <table><tr><th>AREA (SQ. FT.)</th><th>SIZE (INCHES)</th><th>CONN. D.O.T. #</th><th>POSTS</th><th>ALUM. THK.</th></tr><tr><td>3.00</td><td>36X12</td><td>31-1188</td><td>1</td><td>.080</td></tr><tr><td>6.75</td><td>54X18</td><td>31-1189</td><td>2</td><td>.100</td></tr></table>												AREA (SQ. FT.)	SIZE (INCHES)	CONN. D.O.T. #	POSTS	ALUM. THK.	3.00	36X12	31-1188	1	.080	6.75	54X18	31-1189	2	.100	R7-1  LEGEND - RED BACKGROUND - WHITE <table><tr><th>AREA (SQ. FT.)</th><th>SIZE (INCHES)</th><th>CONN. D.O.T. #</th><th>POSTS</th><th>ALUM. THK.</th></tr><tr><td>1.50</td><td>12X18</td><td>31-0630</td><td>1</td><td>.080</td></tr></table>												AREA (SQ. FT.)	SIZE (INCHES)	CONN. D.O.T. #	POSTS	ALUM. THK.	1.50	12X18	31-0630	1	.080	R8-7  LEGEND - BLACK BACKGROUND - WHITE CIRCLE & DIAGONAL - RED <table><tr><th>AREA (SQ. FT.)</th><th>SIZE (INCHES)</th><th>CONN. D.O.T. #</th><th>POSTS</th><th>ALUM. THK.</th></tr><tr><td>12.00</td><td>48X36</td><td>31-0670</td><td>2</td><td>.100</td></tr></table>												AREA (SQ. FT.)	SIZE (INCHES)	CONN. D.O.T. #	POSTS	ALUM. THK.	12.00	48X36	31-0670	2	.100	R9-3  LEGEND - BLACK BACKGROUND - WHITE CIRCLE & DIAGONAL - RED <table><tr><th>AREA (SQ. FT.)</th><th>SIZE (INCHES)</th><th>CONN. D.O.T. #</th><th>POSTS</th><th>ALUM. THK.</th></tr><tr><td>2.25</td><td>18X18</td><td>31-1705</td><td>1</td><td>.080</td></tr><tr><td>4.00</td><td>24X24</td><td>31-1769</td><td>1</td><td>.080</td></tr><tr><td>6.25</td><td>30X30</td><td>31-1770</td><td>1</td><td>.080</td></tr></table>												AREA (SQ. FT.)	SIZE (INCHES)	CONN. D.O.T. #	POSTS	ALUM. THK.	2.25	18X18	31-1705	1	.080	4.00	24X24	31-1769	1	.080	6.25	30X30	31-1770	1	.080	R10-6  31-0801 31-0802 <table><tr><th>AREA (SQ. FT.)</th><th>SIZE (INCHES)</th><th>CONN. D.O.T. #</th><th>POSTS</th><th>ALUM. THK.</th></tr><tr><td>6.00</td><td>24X36</td><td></td><td>1</td><td>.080</td></tr></table>												AREA (SQ. FT.)	SIZE (INCHES)	CONN. D.O.T. #	POSTS	ALUM. THK.	6.00	24X36		1	.080	R10-11b  <table><tr><th>AREA (SQ. FT.)</th><th>SIZE (INCHES)</th><th>CONN. D.O.T. #</th><th>POSTS</th><th>ALUM. THK.</th></tr><tr><td>9.00</td><td>36X36</td><td>31-0816</td><td>2</td><td>.080</td></tr></table>												AREA (SQ. FT.)	SIZE (INCHES)	CONN. D.O.T. #	POSTS	ALUM. THK.	9.00	36X36	31-0816	2	.080	R10-11c(CT)  <table><tr><th>AREA (SQ. FT.)</th><th>SIZE (INCHES)</th><th>CONN. D.O.T. #</th><th>POSTS</th><th>ALUM. THK.</th></tr><tr><td>7.50</td><td>30X36</td><td>31-0847</td><td>1</td><td>.080</td></tr></table>												AREA (SQ. FT.)	SIZE (INCHES)	CONN. D.O.T. #	POSTS	ALUM. THK.	7.50	30X36	31-0847	1	.080	R11-1  <table><tr><th>AREA (SQ. FT.)</th><th>SIZE (INCHES)</th><th>CONN. D.O.T. #</th><th>POSTS</th><th>ALUM. THK.</th></tr><tr><td>5.00</td><td>24X30</td><td>31-1915</td><td>1</td><td>.080</td></tr><tr><td>20.00</td><td>48X60</td><td>31-1918</td><td>2</td><td>.100</td></tr></table>												AREA (SQ. FT.)	SIZE (INCHES)	CONN. D.O.T. #	POSTS	ALUM. THK.	5.00	24X30	31-1915	1	.080	20.00	48X60	31-1918	2	.100	LEGEND - N/A BACKGROUND - RED <table><tr><th>AREA (SQ. FT.)</th><th>SIZE (INCHES)</th><th>CONN. D.O.T. #</th><th>POSTS</th><th>ALUM. THK.</th></tr><tr><td>1.00</td><td>4X48</td><td>31-5003</td><td>1</td><td>.080</td></tr><tr><td>2.00</td><td>4X72</td><td>31-5004</td><td>1</td><td>.080</td></tr></table>												AREA (SQ. FT.)	SIZE (INCHES)	CONN. D.O.T. #	POSTS	ALUM. THK.	1.00	4X48	31-5003	1	.080	2.00	4X72	31-5004	1	.080
												AREA (SQ. FT.)	SIZE (INCHES)	CONN. D.O.T. #	POSTS	ALUM. THK.	
												3.00	36X12	31-1188	1	.080	
												6.75	54X18	31-1189	2	.100	
AREA (SQ. FT.)	SIZE (INCHES)	CONN. D.O.T. #	POSTS	ALUM. THK.	
1.50	12X18	31-0630	1	.080	
AREA (SQ. FT.)	SIZE (INCHES)	CONN. D.O.T. #	POSTS	ALUM. THK.	
12.00	48X36	31-0670	2	.100	
AREA (SQ. FT.)	SIZE (INCHES)	CONN. D.O.T. #	POSTS	ALUM. THK.	
2.25	18X18	31-1705	1	.080	
4.00	24X24	31-1769	1	.080	
6.25	30X30	31-1770	1	.080	
AREA (SQ. FT.)	SIZE (INCHES)	CONN. D.O.T. #	POSTS	ALUM. THK.	
6.00	24X36		1	.080	
AREA (SQ. FT.)	SIZE (INCHES)	CONN. D.O.T. #	POSTS	ALUM. THK.	
9.00	36X36	31-0816	2	.080	
AREA (SQ. FT.)	SIZE (INCHES)	CONN. D.O.T. #	POSTS	ALUM. THK.	
7.50	30X36	31-0847	1	.080	
AREA (SQ. FT.)	SIZE (INCHES)	CONN. D.O.T. #	POSTS	ALUM. THK.	
5.00	24X30	31-1915	1	.080	
20.00	48X60	31-1918	2	.100	
AREA (SQ. FT.)	SIZE (INCHES)	CONN. D.O.T. #	POSTS	ALUM. THK.	
1.00	4X48	31-5003	1	.080	
2.00	4X72	31-5004	1	.080	
R6-1  LEGEND - RED BACKGROUND - WHITE <table><tr><th>AREA (SQ. FT.)</th><th>SIZE (INCHES)</th><th>CONN. D.O.T. #</th><th>POSTS</th><th>ALUM. THK.</th></tr><tr><td>3.00</td><td>36X12</td><td>31-1177</td><td>1</td><td>.080</td></tr><tr><td>6.75</td><td>54X18</td><td>31-1178</td><td>2</td><td>.100</td></tr></table>												AREA (SQ. FT.)	SIZE (INCHES)	CONN. D.O.T. #	POSTS	ALUM. THK.	3.00	36X12	31-1177	1	.080	6.75	54X18	31-1178	2	.100	R7-2a  VARIABLE TIMES LEGEND - RED BACKGROUND - WHITE <table><tr><th>AREA (SQ. FT.)</th><th>SIZE (INCHES)</th><th>CONN. D.O.T. #</th><th>POSTS</th><th>ALUM. THK.</th></tr><tr><td>1.50</td><td>12X18</td><td>31-0603</td><td>1</td><td>.080</td></tr></table>												AREA (SQ. FT.)	SIZE (INCHES)	CONN. D.O.T. #	POSTS	ALUM. THK.	1.50	12X18	31-0603	1	.080	R9-3a  <table><tr><th>AREA (SQ. FT.)</th><th>SIZE (INCHES)</th><th>CONN. D.O.T. #</th><th>POSTS</th><th>ALUM. THK.</th></tr><tr><td>1.50</td><td>12X18</td><td>31-1702</td><td>1</td><td>.080</td></tr></table>												AREA (SQ. FT.)	SIZE (INCHES)	CONN. D.O.T. #	POSTS	ALUM. THK.	1.50	12X18	31-1702	1	.080	R10-7  <table><tr><th>AREA (SQ. FT.)</th><th>SIZE (INCHES)</th><th>CONN. D.O.T. #</th><th>POSTS</th><th>ALUM. THK.</th></tr><tr><td>5.00</td><td>24X30</td><td>31-0806</td><td>1</td><td>.080</td></tr></table>												AREA (SQ. FT.)	SIZE (INCHES)	CONN. D.O.T. #	POSTS	ALUM. THK.	5.00	24X30	31-0806	1	.080	R10-10L  <table><tr><th>AREA (SQ. FT.)</th><th>SIZE (INCHES)</th><th>CONN. D.O.T. #</th><th>POSTS</th><th>ALUM. THK.</th></tr><tr><td>7.50</td><td>30X36</td><td>31-0852</td><td>1</td><td>.080</td></tr></table>												AREA (SQ. FT.)	SIZE (INCHES)	CONN. D.O.T. #	POSTS	ALUM. THK.	7.50	30X36	31-0852	1	.080	R10-15  31-1626 31-1625 LEGEND AND SYMBOLS - BLACK YIELD SYMBOL - RED BACKGROUND; TOP - FLUORESCENT YELLOW-GREEN BOTTOM - WHITE <table><tr><th>AREA (SQ. FT.)</th><th>SIZE (INCHES)</th><th>CONN. D.O.T. #</th><th>POSTS</th><th>ALUM. THK.</th></tr><tr><td>6.25</td><td>30X30</td><td></td><td>1</td><td>.080</td></tr></table>												AREA (SQ. FT.)	SIZE (INCHES)	CONN. D.O.T. #	POSTS	ALUM. THK.	6.25	30X30		1	.080	
												AREA (SQ. FT.)	SIZE (INCHES)	CONN. D.O.T. #	POSTS	ALUM. THK.	
												3.00	36X12	31-1177	1	.080	
												6.75	54X18	31-1178	2	.100	
AREA (SQ. FT.)	SIZE (INCHES)	CONN. D.O.T. #	POSTS	ALUM. THK.	
1.50	12X18	31-0603	1	.080	
AREA (SQ. FT.)	SIZE (INCHES)	CONN. D.O.T. #	POSTS	ALUM. THK.	
1.50	12X18	31-1702	1	.080	
AREA (SQ. FT.)	SIZE (INCHES)	CONN. D.O.T. #	POSTS	ALUM. THK.	
5.00	24X30	31-0806	1	.080	
AREA (SQ. FT.)	SIZE (INCHES)	CONN. D.O.T. #	POSTS	ALUM. THK.	
7.50	30X36	31-0852	1	.080	
AREA (SQ. FT.)	SIZE (INCHES)	CONN. D.O.T. #	POSTS	ALUM. THK.	
6.25	30X30		1	.080	
R10-11a  <table><tr><th>AREA (SQ. FT.)</th><th>SIZE (INCHES)</th><th>CONN. D.O.T. #</th><th>POSTS</th><th>ALUM. THK.</th></tr><tr><td>7.50</td><td>30X36</td><td>31-0830</td><td>1</td><td>.080</td></tr><tr><td>12.00</td><td>36X48</td><td>31-0819</td><td>2</td><td>.100</td></tr></table>												AREA (SQ. FT.)	SIZE (INCHES)	CONN. D.O.T. #	POSTS	ALUM. THK.	7.50	30X36	31-0830	1	.080	12.00	36X48	31-0819	2	.100	NOTES: 1. THE LEGEND "O.S.T.A." SHALL APPEAR ON THE SIGN. 2. FOR SPECIFIC SIGN DESIGN CONTACT THE MANUFACTURER. FOR BOLT HOLE PATTERN REFER TO FIGURE 1. FOR SIGNS OF DIFFERENT DIMENSIONS TO FIGURE 1, THEY MAY REQUIRE SPECIAL BOLT HOLE PATTERNS. 3. POSTS - SEE STANDARD SHEET TR-1208 FOR DETAILS. 4. POSTS SHALL BE 4 LBS./FT. 5. SIGNS SHALL BE FABRICATED OF ONE CORNER JOINT. SPLICING OF SHEET ALUMINUM WILL NOT BE ALLOWED. 6. FOR OVERHEAD MOUNTED SIGNS, SEE STANDARD SHEET TR-1208 FOR DETAILS, SIGN HANGER, "Y" CLAMP DETAIL. COLORS: BACKGROUND - WHITE - EXCEPT AS NOTED. LEGEND - BLACK - EXCEPT AS NOTED. ALL SIGNS TO USE TYPE IX RETROREFLECTIVE MATERIAL. SIGNS AND SIGNS DESIGNATED WITH AN "R" SHALL BE TYPE II.	
												AREA (SQ. FT.)	SIZE (INCHES)	CONN. D.O.T. #	POSTS	ALUM. THK.	
												7.50	30X36	31-0830	1	.080	
												12.00	36X48	31-0819	2	.100	

NOTES:

1. THE LEGEND "O.S.T.A." SHALL APPEAR ON ALL R- SERIES SIGNS EXCEPT WHEN SUFFIXED WITH THE LETTER "Z".
2. FOR SPECIFIC SIGN DESIGN CONTACT CONN. D.O.T., DIVISION OF TRAFFIC ENGINEERING.
FOR BOLT HOLE PATTERN REFER TO FHWA PUBLICATION "STANDARD HIGHWAY SIGNS".
SIGNS OF DIFFERENT DIMENSIONS TO BE ERCTED ON THE SAME POSTS, OR SPAN/MAST ARM MOUNTED, MAY REQUIRE SPECIAL BOLT HOLE PATTERNS.
3. POSTS - SEE STANDARD SHEET TR-1208_02 - "METAL SIGN POSTS AND SIGN MOUNTING DETAILS."
4. POSTS SHALL BE 4 LBS./FT.
5. SIGNS SHALL BE FABRICATED OF ONE CONTINUOUS PIECE OF SHEET ALUMINUM.
SPlicing OF SHEET ALUMINUM WILL NOT BE ACCEPTED.
6. FOR OVERHEAD MOUNTED SIGNS, SEE STANDARD SHEET TR-1114_01 - "BONDING AND UTILITY POLE ATTACHMENT DETAILS, SIGN HANGER, "Y" CLAMP DETAIL."

COLORS:

BACKGROUND - WHITE - EXCEPT AS NOTED.
LEGEND - BLACK - EXCEPT AS NOTED.
ALL SIGNS TO USE TYPE IX RETROREFLECTIVE SHEETING WITH THE EXCEPTION OF OVERHEAD MOUNTED SIGNS AND SIGNS DESIGNATED WITH AN * WHICH SHALL BE TYPE XI RETROREFLECTIVE SHEETING.

REV.	DATE	REVISION DESCRIPTION

SIGNATURE BLOCK:		NOT TO SCALE		CONNECTICUT DEPARTMENT OF TRANSPORTATION		PROJECT TITLE:		TOWN(S):		DRAWING TITLE:		PROJECT NO.:		DRAWING NO.:	
 						SOUTHINGTON REST AREA TRUCK PARKING IMPROVEMENTS		SOUTHINGTON		R SERIES TYPICAL SIGN DETAILS		0131-0211		TR_GS-01	
DESIGNER/DRAFTER: PRP		CHECKED BY: JSP												SHEET NO.:	
														04.12	

[illegible]