



05 - TRAFFIC INDEX OF DRAWINGS

DRAWING NUMBER	DRAWING TITLE	DRAWING NUMBER	DRAWING TITLE
INX-01	TRAFFIC INDEX OF DRAWINGS		
SPM-01	SIGNING AND PAVEMENT MARKING PLAN		
MPT-01	DETOUR SIGNING PLAN		
TR-GS_01	SIGN FACE SHEET ALUMIMUM R-SERIES TYPICAL SIGN DETAILS		
TR-GS-03	SIGN FACE SHEET ALUMINUM D,RS,E,I & M SERIES TYPICAL DETAILS		


DESIGNED BY:
AI ENGINEERS, INC.

 

				THE INFORMATION, INCLUDING ESTIMATED QUANTITIES OF WORK, SHOWN ON THESE SHEETS IS BASED ON LIMITED INVESTIGATIONS BY THE STATE AND IS IN NO WAY WARRANTED TO INDICATE THE CONDITIONS OF ACTUAL QUANTITIES OF WORK WHICH WILL BE REQUIRED.	DESIGNER/DRAFTER: BS	TOWN OF WALLINGFORD	SIGNATURE/ BLOCK: AI Engineers 919 MIDDLE STREET MIDDLETOWN, CT 06457	PROJECT TITLE: REHABILITATION OF BRIDGE NO. 04392 TOELLES ROAD OVER THE QUINNIPIAC RIVER	TOWN: WALLINGFORD	PROJECT NO. L148-0003
					CHECKED BY: SG					DRAWING NO. INX-01
										SHEET NO.
REV.	DATE	REVISION DESCRIPTION	SHEET NO.	Plotted Date: 12/3/2025						
					Filename: INX-01 TRAFFIC INDEX OF DRAWINGS.DWG					

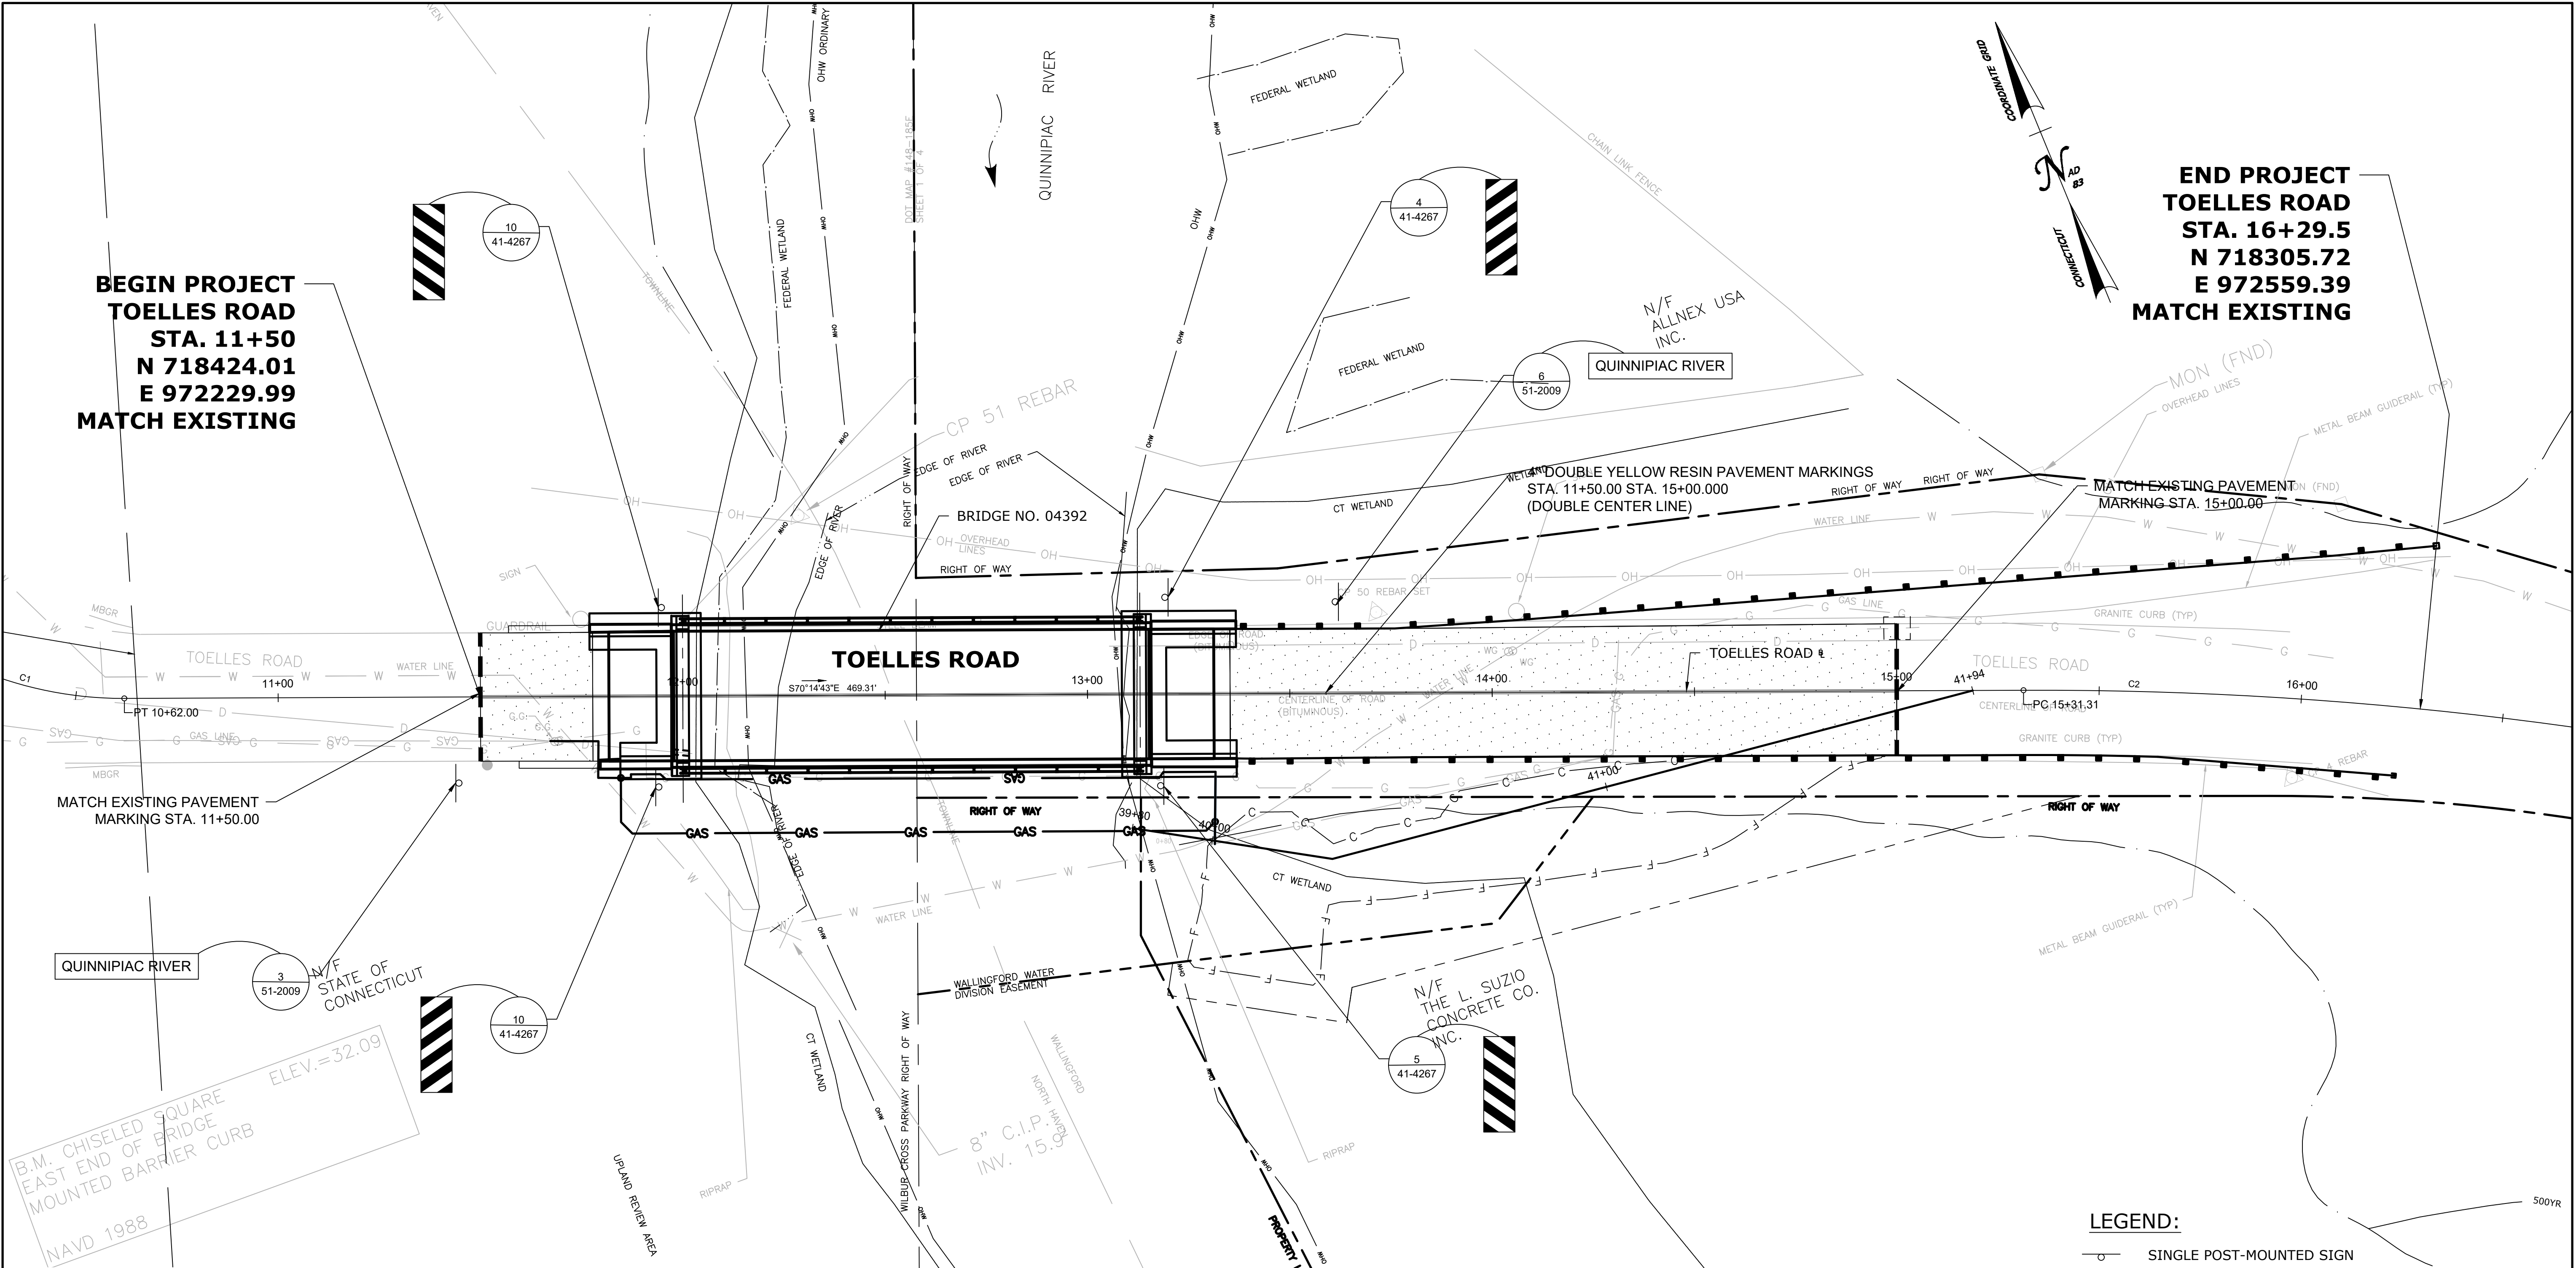

				THE INFORMATION, INCLUDING ESTIMATED QUANTITIES OF WORK, SHOWN ON THESE SHEETS IS BASED ON LIMITED INVESTIGATIONS BY THE STATE AND IS IN NO WAY WARRANTED TO INDICATE THE CONDITIONS OF ACTUAL QUANTITIES OF WORK WHICH WILL BE REQUIRED.		DESIGNER/DRAFTER: BS CHECKED BY: DL SCALE IN FEET 0 20 40 SCALE 1"=20'		FILENAME: SPM-01 SIGNING AND PAVEMENT MARKING PLAN.DWG		SIGNATURE/ BLOCK: AI Engineers 919 MIDDLE STREET MIDDLETOWN, CT 06457		PROJECT TITLE: REHABILITATION OF BRIDGE NO. 04392 TOELLES ROAD OVER THE QUINNIPIAC RIVER		TOWN: WALLINGFORD		PROJECT NO. L148-0003	
														DRAWING NO. SPM-01		SHEET NO.	
REV.	DATE	REVISION DESCRIPTION		SHEET NO.	Plotted Date: 12/3/2025												

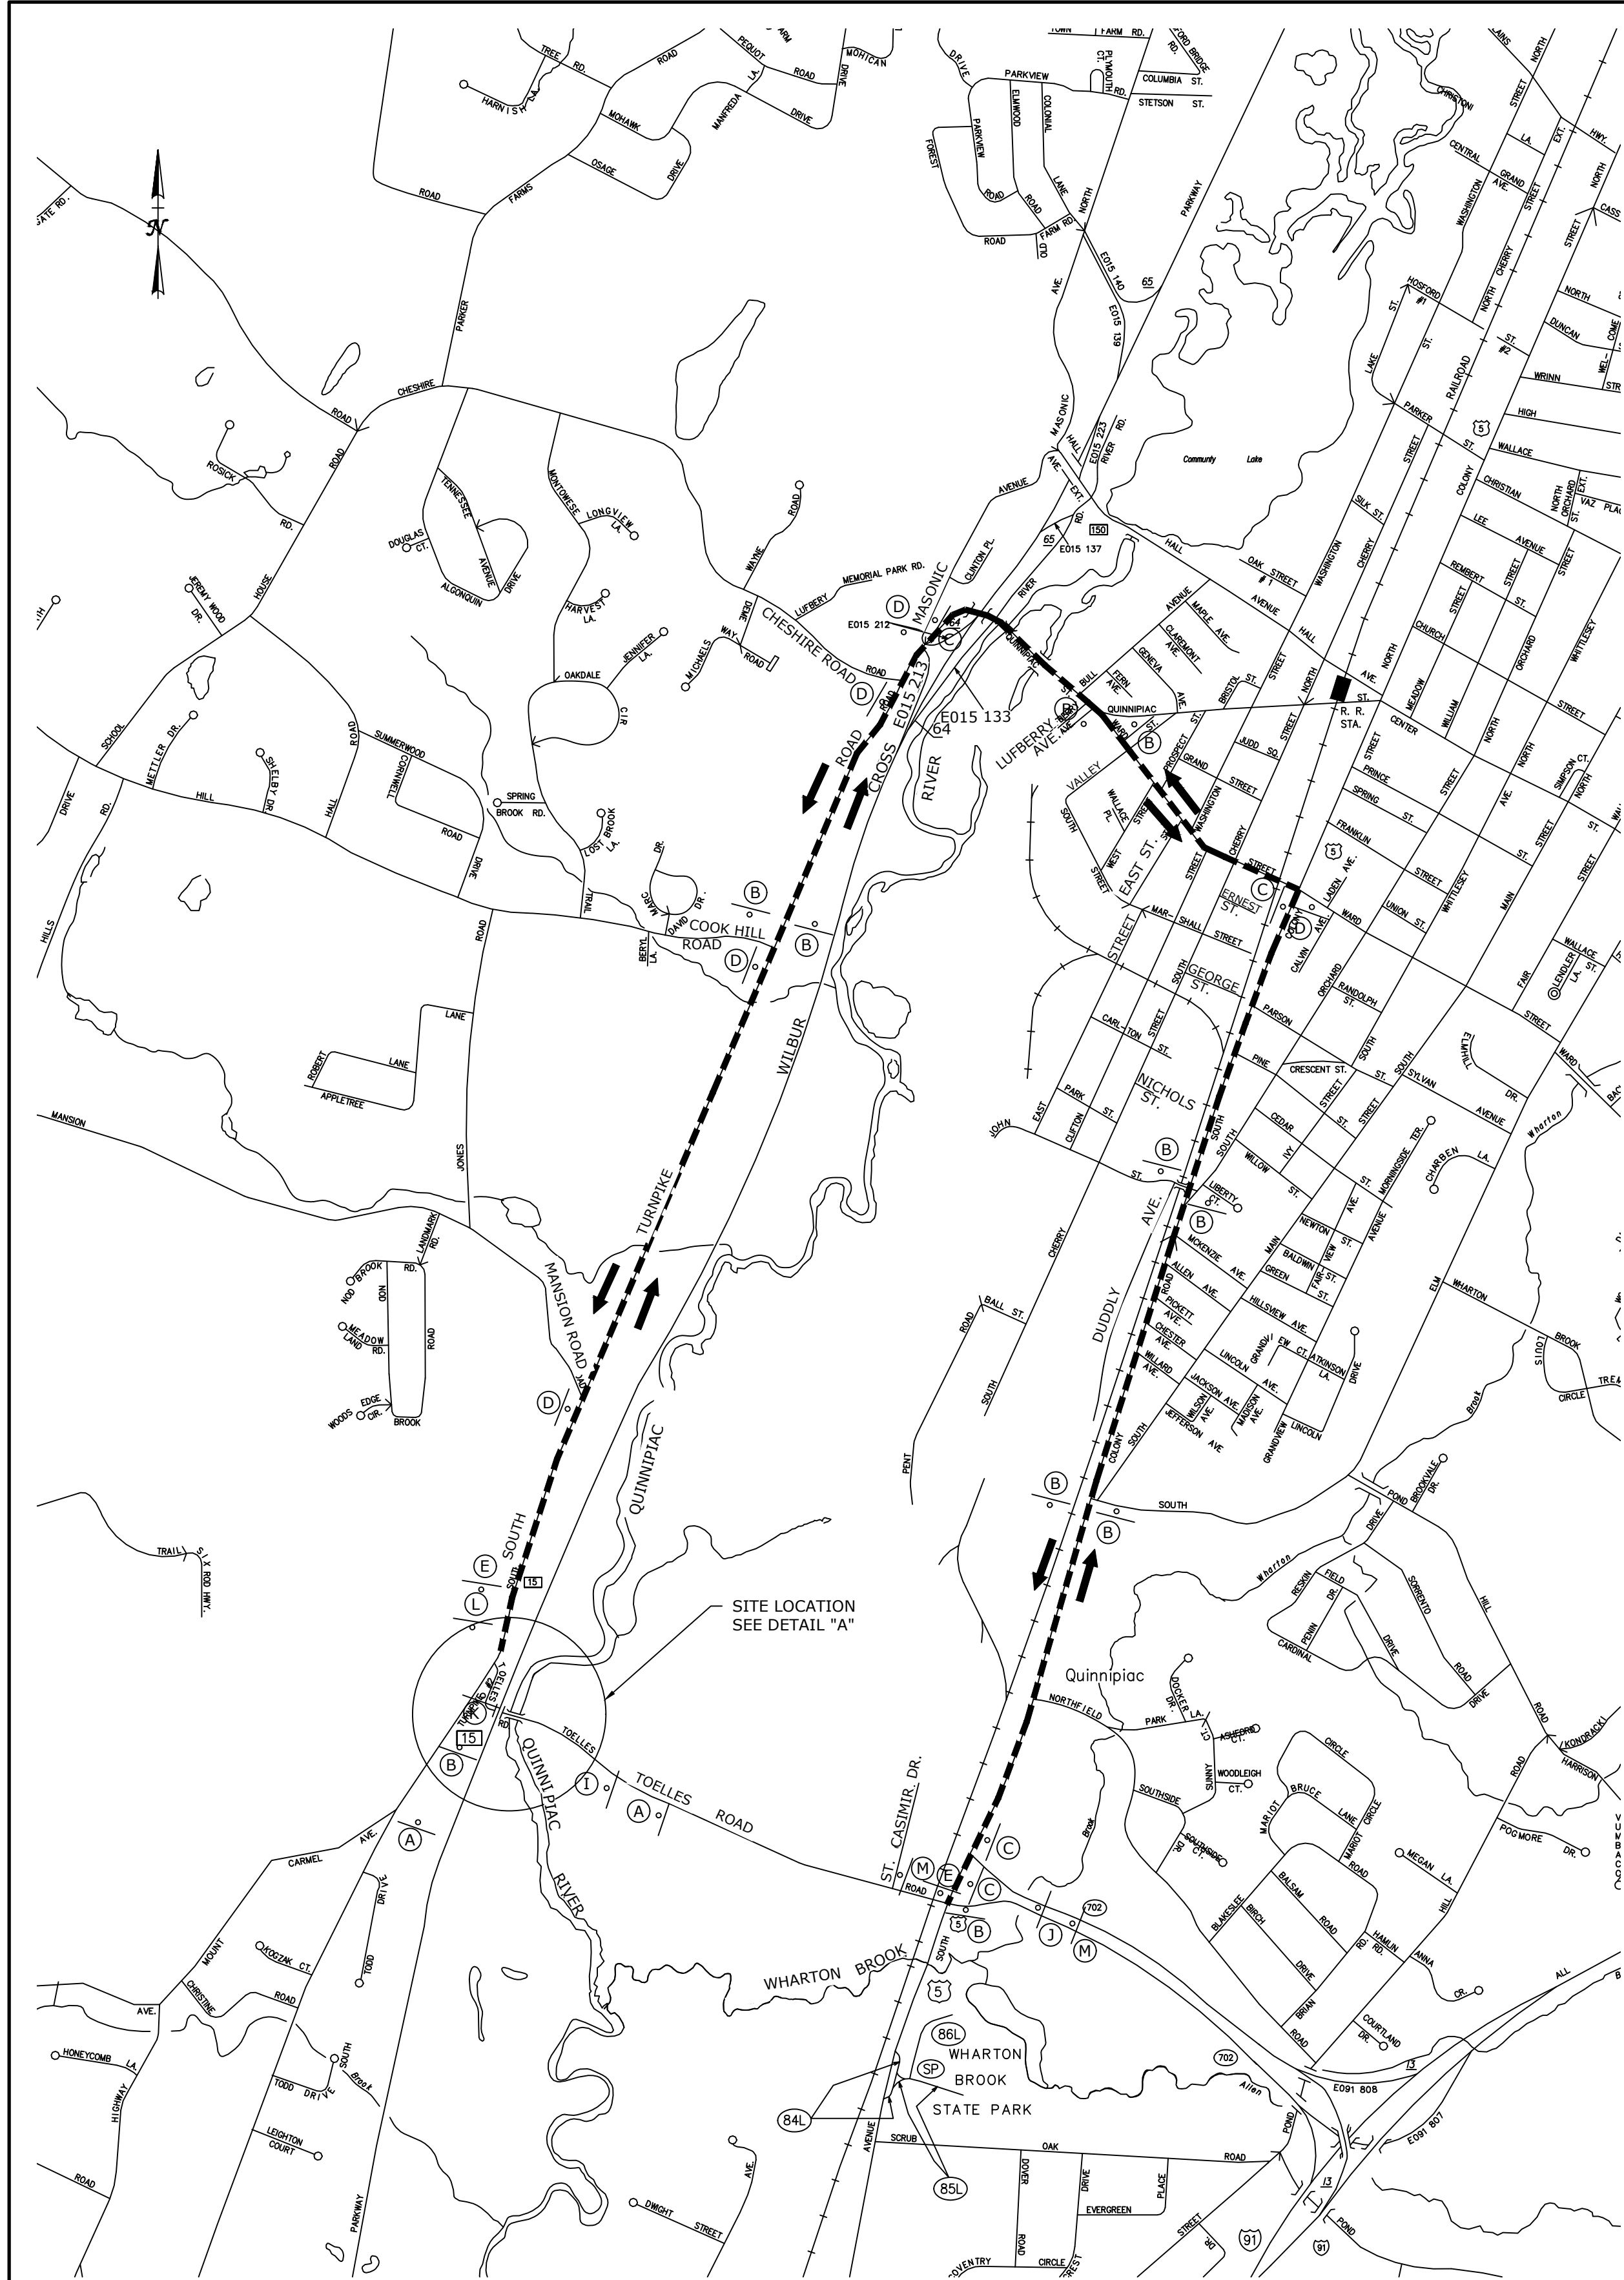

DETOUR PLAN
NOT TO SCALE

REV.	DATE	REVISION DESCRIPTION	SHEET NO.	Plotted Date: 12/3/2025	

THE INFORMATION, INCLUDING ESTIMATED QUANTITIES OF WORK, SHOWN ON THESE SHEETS IS BASED ON LIMITED INVESTIGATIONS BY THE STATE AND IS IN NO WAY WARRANTED TO INDICATE THE CONDITIONS OF ACTUAL QUANTITIES OF WORK WHICH WILL BE REQUIRED.


DESIGNER/DRAFTER: JC
CHECKED BY: DL
SCALE IN FEET 0 20 40 80 SCALE 1"=40'

TOWN OF WALLINGFORD

Filename: MPT-01 DETOUR PLAN.DWG

SIGN LEGEND

A	STREET CLOSED 0.3 MILES AHEAD LOCAL TRAFFIC ONLY	80-9077	H	STOP	31-0557
B	DETOUR ↑ TOELLES ROAD	80-9710 80-9920	I	ROAD CLOSED AHEAD	80-9933
C	DETOUR → TOELLES ROAD	80-9710 80-9920	J	DETOUR AHEAD	80-9805
D	DETOUR ← TOELLES ROAD	80-9710 80-9920	K	NO RIGHT TURN	31-1627
E	END DETOUR	80-9708	L	NO LEFT TURN	31-1629
F	ROAD CLOSED TO THRU TRAFFIC	80-9081	M	TOELLES ROAD CLOSED TO THRU TRAFFIC FROM 00/00 TO 00/00	80-9079 (72"x48")
G	BRIDGE CLOSED	80-9082			

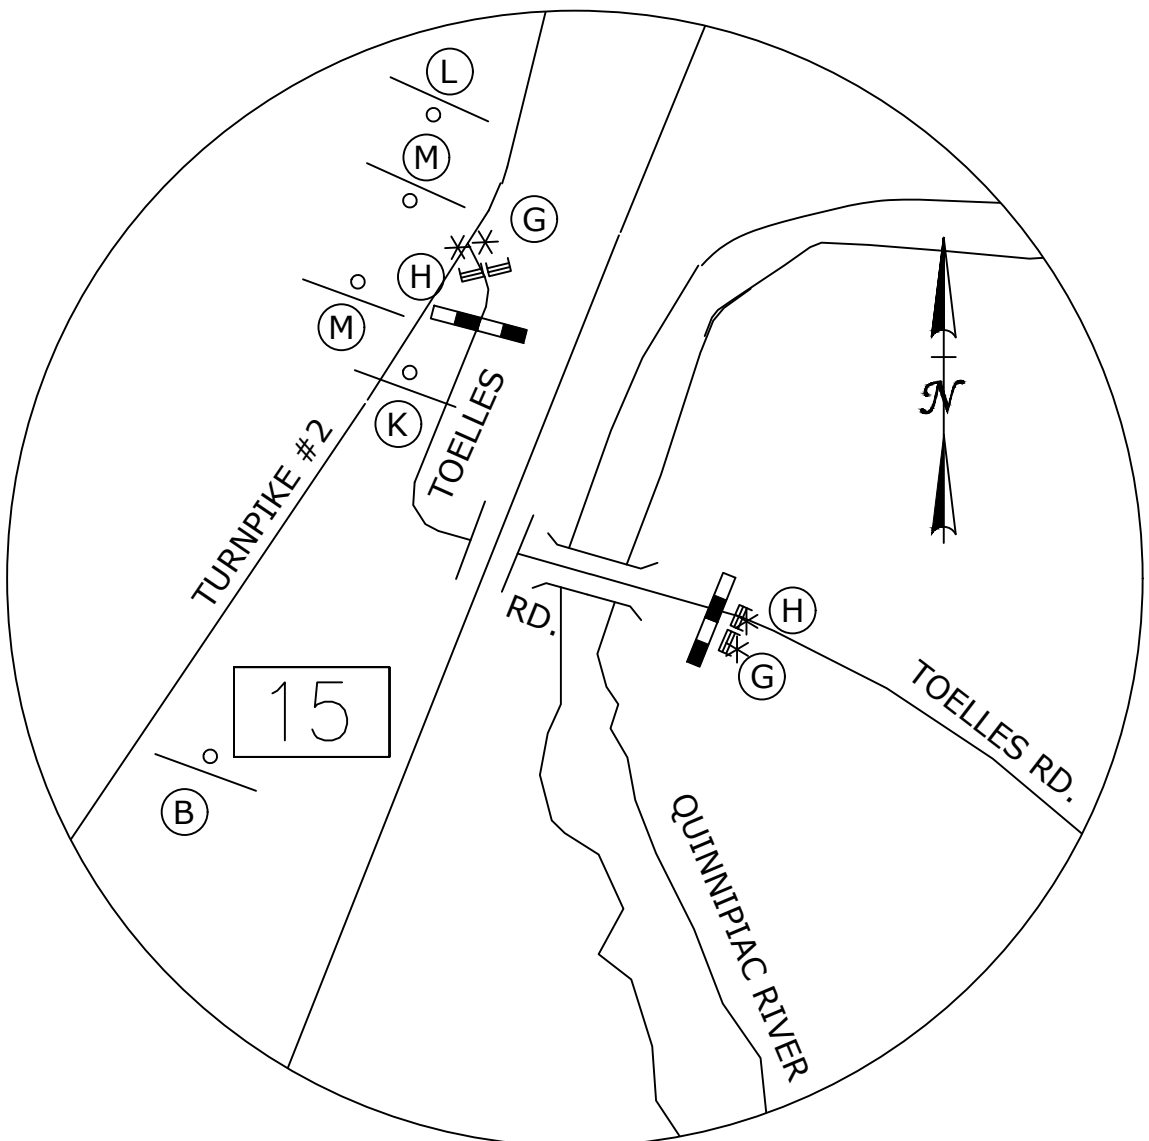

DETAIL "A"
NOT TO SCALE

LEGEND

-----	DETOUR ROUTE
▬▬▬	CONSTRUCTION BARRICADE TYPE III WITH HIGH INTENSITY BARRICADE WARNING LIGHTS (HIGH INTENSITY) POST MOUNTED CONSTRUCTION SIGN (1 OR 2 POSTS)
○	SIGN
*	BARRICADE WARNING LIGHTS - HIGH INTENSITY
▬▬▬	TEMPORARY PRECAST BARRIER
→	TOELLES ROAD CLOSURE DETOUR ROUTE

DETOUR NOTES:

- ALL WORK SHALL BE DONE IN ACCORDANCE WITH THE SPECIAL PROVISIONS ARTICLE 1.08 - PROSECUTION AND PROGRESS - LIMITATION OF OPERATION AND ITEM NO. 0971001A - "MAINTENANCE AND PROTECTION OF TRAFFIC."
- EXISTING SIGNS ARE TO BE RELOCATED AS NEEDED AND AS DIRECTED BY THE ENGINEER DURING CONSTRUCTION SO THAT THEY ARE IN THE APPROPRIATE LOCATION AND VISIBLE TO MOTORISTS. ALL EXISTING CONFLICTING SIGNS ARE TO BE COVERED OR REMOVED WHILE DETOUR IS IN EFFECT AS DIRECTED BY THE ENGINEER. SOME SIGNS MAY HAVE TO BE TEMPORARILY LOCATED WITHIN THE WORK AREA. THIS WORK WILL BE PAID FOR UNDER THE ITEM NO. 0971001A - MAINTENANCE AND PROTECTION OF TRAFFIC.
- ALL CONSTRUCTION SIGNS SHALL BE INSTALLED ON BREAKAWAY POSTS PER CONNDOT STANDARD SHEET TR-1208. 1 "SIGN SUPPORT AND SIGN PLACEMENT DETAILS, GORE EXIT SIGN" AND TR-1208. 2 "METAL SIGN POSTS AND SIGN MOUNTING DETAILS" AND TR-1220-2 "CONSTRUCTION SIGN SUPPORTS AND CHANNELIZING DEVICES."
- THE LOCATIONS OF TEMPORARY SIGNS SHOWN ON THE PLANS ARE APPROXIMATE AND SHALL BE ADJUSTED AS DIRECTED BY THE ENGINEER TO MEET FIELD CONDITIONS.
- ANY EXISTING SIGNING DAMAGED BY THE CONTRACTOR SHALL BE REPLACED AT NO COST TO THE TOWN OF WALLINGFORD.
- THE DETOUR ROUTE SHALL BE IMPLEMENTED FOR THE DURATION NOTED IN THE SPECIFICATIONS.
- THE CONTRACTOR SHALL NOTIFY THE TOWN OF WALLINGFORD & TOWN OF NORTH HAVEN EMERGENCY SERVICES TWO WEEKS PRIOR TO INITIATING DETOUR. INSTALL SIGN NO. 80-9079 ON TOELLES ROAD IN BOTH DIRECTIONS IN VICINITY OF BRIDGE TWO WEEKS PRIOR TO ROAD CLOSURE AND INITIATION OF DETOUR.
- INGRESS AND EGRESS TO ALL STREETS AND DRIVES MUST BE MAINTAINED AT ALL TIMES.

PROPOSED DETOUR ROUTE

- | | |
|---------------------------------|----------------------------------|
| 1. SOUTH TURNPIKE ROAD TO | 1. ROUTE 5 TO |
| 2. QUINNIPIAC ST. TO WARD ST TO | 2. WARD ST. TO QUINNIPIAC ST. TO |
| 3. ROUTE 5 | 3. SOUTH TURNPIKE ROAD |

R1 – SERIES										R2 – SERIES										R3 – SERIES																				R4 – SERIES										R5 – SERIES	
R1-1 LEGEND - WHITE BACKGROUND - RED <table><tr><th>AREA (SQ. FT.)</th><th>SIZE (INCHES)</th><th>CONN. D.O.T. #</th><th>POSTS</th><th>ALUM. THK.</th></tr><tr><td>1.85</td><td>18</td><td>31-0532</td><td>1</td><td>.080</td></tr><tr><td>5.19</td><td>30</td><td>31-0552</td><td>1</td><td>.080</td></tr><tr><td>7.98</td><td>36</td><td>31-0553</td><td>1</td><td>.080</td></tr><tr><td>13.3</td><td>48</td><td>31-0557</td><td>2</td><td>.100</td></tr></table>										AREA (SQ. FT.)	SIZE (INCHES)	CONN. D.O.T. #	POSTS	ALUM. THK.	1.85	18	31-0532	1	.080	5.19	30	31-0552	1	.080	7.98	36	31-0553	1	.080	13.3	48	31-0557	2	.100	R2-1 LEGEND - BLACK BACKGROUND - WHITE CIRCLE & DIAGONAL - RED <table><tr><th>AREA (SQ. FT.)</th><th>SIZE (INCHES)</th><th>CONN. D.O.T. #</th><th>POSTS</th><th>ALUM. THK.</th></tr><tr><td>5.00</td><td>24X30</td><td>31-5505</td><td>1</td><td>.080</td></tr><tr><td>7.50</td><td>30X36</td><td>31-5504</td><td>1</td><td>.080</td></tr><tr><td>12.00</td><td>36X48</td><td>31-5506</td><td>2</td><td>.100</td></tr><tr><td>20.00</td><td>48X60</td><td>31-5507</td><td>2</td><td>.100</td></tr></table>										AREA (SQ. FT.)	SIZE (INCHES)	CONN. D.O.T. #	POSTS	ALUM. THK.	5.00	24X30	31-5505	1	.080	7.50	30X36	31-5504	1	.080	12.00	36X48	31-5506	2	.100	20.00	48X60	31-5507	2	.100	R3-1 LEGEND - BLACK BACKGROUND - WHITE CIRCLE & DIAGONAL - RED <table><tr><th>AREA (SQ. FT.)</th><th>SIZE (INCHES)</th><th>CONN. D.O.T. #</th><th>POSTS</th><th>ALUM. THK.</th></tr><tr><td>4.00</td><td>24X24</td><td>31-1604</td><td>1</td><td>.080</td></tr><tr><td>9.00</td><td>36X36</td><td>31-1627</td><td>2</td><td>.080</td></tr></table>					AREA (SQ. FT.)	SIZE (INCHES)	CONN. D.O.T. #	POSTS	ALUM. THK.	4.00	24X24	31-1604	1	.080	9.00	36X36	31-1627	2	.080	R3-5 31-0183 31-0184 LEGEND - BLACK BACKGROUND - WHITE CIRCLE & DIAGONAL - RED <table><tr><th>AREA (SQ. FT.)</th><th>SIZE (INCHES)</th><th>CONN. D.O.T. #</th><th>POSTS</th><th>ALUM. THK.</th></tr><tr><td>7.50</td><td>30X36</td><td></td><td>1</td><td>.080</td></tr><tr><td>7.50</td><td>30X36</td><td>31-0175</td><td>1</td><td>.080</td></tr></table>					AREA (SQ. FT.)	SIZE (INCHES)	CONN. D.O.T. #	POSTS	ALUM. THK.	7.50	30X36		1	.080	7.50	30X36	31-0175	1	.080	R3-6 LEGEND - BLACK BACKGROUND - WHITE CIRCLE & DIAGONAL - RED <table><tr><th>AREA (SQ. FT.)</th><th>SIZE (INCHES)</th><th>CONN. D.O.T. #</th><th>POSTS</th><th>ALUM. THK.</th></tr><tr><td>7.50</td><td>30X36</td><td></td><td></td><td></td></tr><tr><td>7.50</td><td>30X36</td><td>31-0175</td><td>1</td><td>.080</td></tr></table>					AREA (SQ. FT.)	SIZE (INCHES)	CONN. D.O.T. #	POSTS	ALUM. THK.	7.50	30X36				7.50	30X36	31-0175	1	.080	R3-8 31-0282 31-0283 LEGEND - BLACK BACKGROUND - WHITE CIRCLE & DIAGONAL - RED <table><tr><th>AREA (SQ. FT.)</th><th>SIZE (INCHES)</th><th>CONN. D.O.T. #</th><th>POSTS</th><th>ALUM. THK.</th></tr><tr><td>7.50</td><td>36X30</td><td></td><td>2</td><td>.080</td></tr><tr><td>10.00</td><td>48X30</td><td>31-0302</td><td>2</td><td>.100</td></tr></table>					AREA (SQ. FT.)	SIZE (INCHES)	CONN. D.O.T. #	POSTS	ALUM. THK.	7.50	36X30		2	.080	10.00	48X30	31-0302	2	.100	R3-8b 31-0307					AREA (SQ. FT.)	SIZE (INCHES)	CONN. D.O.T. #	POSTS	ALUM. THK.	10.00	48X30				10.00	48X30	31-0302	2	.100											R4-1 LEGEND - WHITE BACKGROUND - WHITE CIRCLE - RED <table><tr><th>AREA (SQ. FT.)</th><th>SIZE (INCHES)</th><th>CONN. D.O.T. #</th><th>POSTS</th><th>ALUM. THK.</th></tr><tr><td>6.25</td><td>30X30</td><td>31-1119</td><td>1</td><td>.080</td></tr><tr><td>5.00</td><td>24X30</td><td>31-1502</td><td>1</td><td>.080</td></tr><tr><td>20.00</td><td>48X60</td><td>31-1574</td><td>2</td><td>.100</td></tr></table>					AREA (SQ. FT.)	SIZE (INCHES)	CONN. D.O.T. #	POSTS	ALUM. THK.	6.25	30X30	31-1119	1	.080	5.00	24X30	31-1502	1	.080	20.00	48X60	31-1574	2	.100	R4-16 LEGEND - WHITE BACKGROUND - WHITE CIRCLE - RED <table><tr><th>AREA (SQ. FT.)</th><th>SIZE (INCHES)</th><th>CONN. D.O.T. #</th><th>POSTS</th><th>ALUM. THK.</th></tr><tr><td>9.00</td><td>36X36</td><td>31-1120</td><td>2</td><td>.080</td></tr><tr><td>16.00</td><td>48X48</td><td>31-1121</td><td>2</td><td>.100</td></tr></table>					AREA (SQ. FT.)	SIZE (INCHES)	CONN. D.O.T. #	POSTS	ALUM. THK.	9.00	36X36	31-1120	2	.080	16.00	48X48	31-1121	2	.100	R5-1 LEGEND - WHITE BACKGROUND - WHITE CIRCLE - RED <table><tr><th>AREA (SQ. FT.)</th><th>SIZE (INCHES)</th><th>CONN. D.O.T. #</th><th>POSTS</th><th>ALUM. THK.</th></tr><tr><td>6.25</td><td>30X30</td><td>31-1119</td><td>1</td><td>.080</td></tr><tr><td>9.00</td><td>36X36</td><td>31-1120</td><td>2</td><td>.080</td></tr><tr><td>16.00</td><td>48X48</td><td>31-1121</td><td>2</td><td>.100</td></tr></table>					AREA (SQ. FT.)	SIZE (INCHES)	CONN. D.O.T. #	POSTS	ALUM. THK.	6.25	30X30	31-1119	1	.080	9.00	36X36	31-1120	2	.080	16.00	48X48	31-1121	2	.100	R5-10a(CT) LEGEND - WHITE BACKGROUND - WHITE CIRCLE - RED <table><tr><th>AREA (SQ. FT.)</th><th>SIZE (INCHES)</th><th>CONN. D.O.T. #</th><th>POSTS</th><th>ALUM. THK.</th></tr><tr><td>6.25</td><td>30X30</td><td>31-1119</td><td>1</td><td>.080</td></tr><tr><td>9.00</td><td>36X36</td><td>31-1120</td><td>2</td><td>.080</td></tr><tr><td>16.00</td><td>48X48</td><td>31-1121</td><td>2</td><td>.100</td></tr></table>					AREA (SQ. FT.)	SIZE (INCHES)	CONN. D.O.T. #	POSTS	ALUM. THK.	6.25	30X30	31-1119	1	.080	9.00	36X36	31-1120	2	.080	16.00	48X48	31-1121	2	.100
AREA (SQ. FT.)	SIZE (INCHES)	CONN. D.O.T. #	POSTS	ALUM. THK.	
1.85	18	31-0532	1	.080	
5.19	30	31-0552	1	.080	
7.98	36	31-0553	1	.080	
13.3	48	31-0557	2	.100	
AREA (SQ. FT.)	SIZE (INCHES)	CONN. D.O.T. #	POSTS	ALUM. THK.	
5.00	24X30	31-5505	1	.080	
7.50	30X36	31-5504	1	.080	
12.00	36X48	31-5506	2	.100	
20.00	48X60	31-5507	2	.100	
AREA (SQ. FT.)	SIZE (INCHES)	CONN. D.O.T. #	POSTS	ALUM. THK.	
4.00	24X24	31-1604	1	.080	
9.00	36X36	31-1627	2	.080	
AREA (SQ. FT.)	SIZE (INCHES)	CONN. D.O.T. #	POSTS	ALUM. THK.	
7.50	30X36		1	.080	
7.50	30X36	31-0175	1	.080	
AREA (SQ. FT.)	SIZE (INCHES)	CONN. D.O.T. #	POSTS	ALUM. THK.	
7.50	30X36	
7.50	30X36	31-0175	1	.080	
AREA (SQ. FT.)	SIZE (INCHES)	CONN. D.O.T. #	POSTS	ALUM. THK.	
7.50	36X30		2	.080	
10.00	48X30	31-0302	2	.100	
AREA (SQ. FT.)	SIZE (INCHES)	CONN. D.O.T. #	POSTS	ALUM. THK.	
10.00	48X30	
10.00	48X30	31-0302	2	.100	
AREA (SQ. FT.)	SIZE (INCHES)	CONN. D.O.T. #	POSTS	ALUM. THK.	
6.25	30X30	31-1119	1	.080	
5.00	24X30	31-1502	1	.080	
20.00	48X60	31-1574	2	.100	
AREA (SQ. FT.)	SIZE (INCHES)	CONN. D.O.T. #	POSTS	ALUM. THK.	
9.00	36X36	31-1120	2	.080	
16.00	48X48	31-1121	2	.100	
AREA (SQ. FT.)	SIZE (INCHES)	CONN. D.O.T. #	POSTS	ALUM. THK.	
6.25	30X30	31-1119	1	.080	
9.00	36X36	31-1120	2	.080	
16.00	48X48	31-1121	2	.100	
AREA (SQ. FT.)	SIZE (INCHES)	CONN. D.O.T. #	POSTS	ALUM. THK.	
6.25	30X30	31-1119	1	.080	
9.00	36X36	31-1120	2	.080	
16.00	48X48	31-1121	2	.100	
R1-2 LEGEND - RED BACKGROUND - WHITE <table><tr><th>AREA (SQ. FT.)</th><th>SIZE (INCHES)</th><th>CONN. D.O.T. #</th><th>POSTS</th><th>ALUM. THK.</th></tr><tr><td>0.97</td><td>18</td><td>31-0520</td><td>1</td><td>.080</td></tr><tr><td>3.90</td><td>36</td><td>31-0523</td><td>1</td><td>.080</td></tr><tr><td>6.77</td><td>48</td><td>31-0522</td><td>2</td><td>.100</td></tr><tr><td>10.83</td><td>60</td><td>31-0528</td><td>2</td><td>.100</td></tr></table>										AREA (SQ. FT.)	SIZE (INCHES)	CONN. D.O.T. #	POSTS	ALUM. THK.	0.97	18	31-0520	1	.080	3.90	36	31-0523	1	.080	6.77	48	31-0522	2	.100	10.83	60	31-0528	2	.100	R2-4a LEGEND - BLACK BACKGROUND - WHITE CIRCLE & DIAGONAL - RED <table><tr><th>AREA (SQ. FT.)</th><th>SIZE (INCHES)</th><th>CONN. D.O.T. #</th><th>POSTS</th><th>ALUM. THK.</th></tr><tr><td>32</td><td>48X96</td><td>31-5510</td><td>2</td><td>.125</td></tr><tr><td>4.00</td><td>24X24</td><td>31-1603</td><td>1</td><td>.080</td></tr><tr><td>9.00</td><td>36X36</td><td>31-1629</td><td>2</td><td>.080</td></tr></table>										AREA (SQ. FT.)	SIZE (INCHES)	CONN. D.O.T. #	POSTS	ALUM. THK.	32	48X96	31-5510	2	.125	4.00	24X24	31-1603	1	.080	9.00	36X36	31-1629	2	.080	R3-2 LEGEND - BLACK BACKGROUND - WHITE CIRCLE & DIAGONAL - RED <table><tr><th>AREA (SQ. FT.)</th><th>SIZE (INCHES)</th><th>CONN. D.O.T. #</th><th>POSTS</th><th>ALUM. THK.</th></tr><tr><td>4.00</td><td>24X24</td><td>31-1603</td><td>1</td><td>.080</td></tr><tr><td>9.00</td><td>36X36</td><td>31-1629</td><td>2</td><td>.080</td></tr></table>					AREA (SQ. FT.)	SIZE (INCHES)	CONN. D.O.T. #	POSTS	ALUM. THK.	4.00	24X24	31-1603	1	.080	9.00	36X36	31-1629	2	.080	R3-6 31-0157 31-0158 LEGEND - BLACK BACKGROUND - WHITE CIRCLE & DIAGONAL - RED <table><tr><th>AREA (SQ. FT.)</th><th>SIZE (INCHES)</th><th>CONN. D.O.T. #</th><th>POSTS</th><th>ALUM. THK.</th></tr><tr><td>7.50</td><td>30X36</td><td></td><td>1</td><td>.080</td></tr><tr><td>7.50</td><td>30X36</td><td>31-0290</td><td>1</td><td>.080</td></tr></table>					AREA (SQ. FT.)	SIZE (INCHES)	CONN. D.O.T. #	POSTS	ALUM. THK.	7.50	30X36		1	.080	7.50	30X36	31-0290	1	.080	R3-8 31-0295 31-0219 LEGEND - BLACK BACKGROUND - WHITE CIRCLE & DIAGONAL - RED <table><tr><th>AREA (SQ. FT.)</th><th>SIZE (INCHES)</th><th>CONN. D.O.T. #</th><th>POSTS</th><th>ALUM. THK.</th></tr><tr><td>7.50</td><td>36X30</td><td></td><td>2</td><td>.080</td></tr><tr><td>10.00</td><td>48X30</td><td></td><td>2</td><td>.100</td></tr></table>					AREA (SQ. FT.)	SIZE (INCHES)	CONN. D.O.T. #	POSTS	ALUM. THK.	7.50	36X30		2	.080	10.00	48X30		2	.100	R3-8b 31-0307 31-0372 LEGEND - BLACK BACKGROUND - WHITE CIRCLE & DIAGONAL - RED <table><tr><th>AREA (SQ. FT.)</th><th>SIZE (INCHES)</th><th>CONN. D.O.T. #</th><th>POSTS</th><th>ALUM. THK.</th></tr><tr><td>10.00</td><td>48X30</td><td></td><td></td><td></td></tr><tr><td>10.00</td><td>48X30</td><td>31-0307</td><td>2</td><td>.100</td></tr></table>					AREA (SQ. FT.)	SIZE (INCHES)	CONN. D.O.T. #	POSTS	ALUM. THK.	10.00	48X30				10.00	48X30	31-0307	2	.100											R4-3 LEGEND - WHITE BACKGROUND - WHITE CIRCLE - RED <table><tr><th>AREA (SQ. FT.)</th><th>SIZE (INCHES)</th><th>CONN. D.O.T. #</th><th>POSTS</th><th>ALUM. THK.</th></tr><tr><td>5.00</td><td>24X30</td><td>31-1562</td><td>1</td><td>.080</td></tr><tr><td>20.00</td><td>48X60</td><td>31-1564</td><td>2</td><td>.100</td></tr></table>					AREA (SQ. FT.)	SIZE (INCHES)	CONN. D.O.T. #	POSTS	ALUM. THK.	5.00	24X30	31-1562	1	.080	20.00	48X60	31-1564	2	.100	R5-1a LEGEND - WHITE BACKGROUND - WHITE CIRCLE - RED <table><tr><th>AREA (SQ. FT.)</th><th>SIZE (INCHES)</th><th>CONN. D.O.T. #</th><th>POSTS</th><th>ALUM. THK.</th></tr><tr><td>6.00</td><td>36X24</td><td>31-1122</td><td>2</td><td>.080</td></tr><tr><td>8.75</td><td>42X30</td><td>31-1123</td><td>2</td><td>.100</td></tr><tr><td>20.00</td><td>48X36</td><td>31-1792</td><td>2</td><td>.100</td></tr></table>					AREA (SQ. FT.)	SIZE (INCHES)	CONN. D.O.T. #	POSTS	ALUM. THK.	6.00	36X24	31-1122	2	.080	8.75	42X30	31-1123	2	.100	20.00	48X36	31-1792	2	.100	R5-11 LEGEND - WHITE BACKGROUND - WHITE CIRCLE - RED <table><tr><th>AREA (SQ. FT.)</th><th>SIZE (INCHES)</th><th>CONN. D.O.T. #</th><th>POSTS</th><th>ALUM. THK.</th></tr><tr><td>6.00</td><td>36X24</td><td>31-1122</td><td>2</td><td>.080</td></tr><tr><td>8.75</td><td>42X30</td><td>31-1123</td><td>2</td><td>.100</td></tr><tr><td>20.00</td><td>48X36</td><td>31-1792</td><td>2</td><td>.100</td></tr></table>					AREA (SQ. FT.)	SIZE (INCHES)	CONN. D.O.T. #	POSTS	ALUM. THK.	6.00	36X24	31-1122	2	.080	8.75	42X30	31-1123	2	.100	20.00	48X36	31-1792	2	.100	
AREA (SQ. FT.)	SIZE (INCHES)	CONN. D.O.T. #	POSTS	ALUM. THK.	
0.97	18	31-0520	1	.080	
3.90	36	31-0523	1	.080	
6.77	48	31-0522	2	.100	
10.83	60	31-0528	2	.100	
AREA (SQ. FT.)	SIZE (INCHES)	CONN. D.O.T. #	POSTS	ALUM. THK.	
32	48X96	31-5510	2	.125	
4.00	24X24	31-1603	1	.080	
9.00	36X36	31-1629	2	.080	
AREA (SQ. FT.)	SIZE (INCHES)	CONN. D.O.T. #	POSTS	ALUM. THK.	
4.00	24X24	31-1603	1	.080	
9.00	36X36	31-1629	2	.080	
AREA (SQ. FT.)	SIZE (INCHES)	CONN. D.O.T. #	POSTS	ALUM. THK.	
7.50	30X36		1	.080	
7.50	30X36	31-0290	1	.080	
AREA (SQ. FT.)	SIZE (INCHES)	CONN. D.O.T. #	POSTS	ALUM. THK.	
7.50	36X30		2	.080	
10.00	48X30		2	.100	
AREA (SQ. FT.)	SIZE (INCHES)	CONN. D.O.T. #	POSTS	ALUM. THK.	
10.00	48X30	
10.00	48X30	31-0307	2	.100	
AREA (SQ. FT.)	SIZE (INCHES)	CONN. D.O.T. #	POSTS	ALUM. THK.	
5.00	24X30	31-1562	1	.080	
20.00	48X60	31-1564	2	.100	
AREA (SQ. FT.)	SIZE (INCHES)	CONN. D.O.T. #	POSTS	ALUM. THK.	
6.00	36X24	31-1122	2	.080	
8.75	42X30	31-1123	2	.100	
20.00	48X36	31-1792	2	.100	
AREA (SQ. FT.)	SIZE (INCHES)	CONN. D.O.T. #	POSTS	ALUM. THK.	
6.00	36X24	31-1122	2	.080	
8.75	42X30	31-1123	2	.100	
20.00	48X36	31-1792	2	.100	
R1-3P LEGEND - WHITE BACKGROUND - RED <table><tr><th>AREA (SQ. FT.)</th><th>SIZE (INCHES)</th><th>CONN. D.O.T. #</th><th>POSTS</th><th>ALUM. THK.</th></tr><tr><td>0.75</td><td>18X6</td><td>31-0508</td><td></td><td>.080</td></tr></table>										AREA (SQ. FT.)	SIZE (INCHES)	CONN. D.O.T. #	POSTS	ALUM. THK.	0.75	18X6	31-0508		.080											R3-3 LEGEND - BLACK BACKGROUND - WHITE CIRCLE & DIAGONAL - RED <table><tr><th>AREA (SQ. FT.)</th><th>SIZE (INCHES)</th><th>CONN. D.O.T. #</th><th>POSTS</th><th>ALUM. THK.</th></tr><tr><td>4.00</td><td>24X24</td><td>31-1648</td><td>1</td><td>.080</td></tr><tr><td>9.00</td><td>36X36</td><td>31-1647</td><td>2</td><td>.080</td></tr></table>					AREA (SQ. FT.)	SIZE (INCHES)	CONN. D.O.T. #	POSTS	ALUM. THK.	4.00	24X24	31-1648	1	.080	9.00	36X36	31-1647	2	.080	R3-7 LEGEND - BLACK BACKGROUND - WHITE CIRCLE & DIAGONAL - RED <table><tr><th>AREA (SQ. FT.)</th><th>SIZE (INCHES)</th><th>CONN. D.O.T. #</th><th>POSTS</th><th>ALUM. THK.</th></tr><tr><td>6.25</td><td>30X30</td><td>31-0117</td><td>1</td><td>.080</td></tr><tr><td>9.00</td><td>36X36</td><td>31-0120</td><td>2</td><td>.080</td></tr></table>					AREA (SQ. FT.)	SIZE (INCHES)	CONN. D.O.T. #	POSTS	ALUM. THK.	6.25	30X30	31-0117	1	.080	9.00	36X36	31-0120	2	.080	R3-8 31-0222 31-0223 LEGEND - BLACK BACKGROUND - WHITE CIRCLE & DIAGONAL - RED <table><tr><th>AREA (SQ. FT.)</th><th>SIZE (INCHES)</th><th>CONN. D.O.T. #</th><th>POSTS</th><th>ALUM. THK.</th></tr><tr><td>6.25</td><td>30X30</td><td></td><td>1</td><td>.080</td></tr><tr><td>8.75</td><td>42X30</td><td>31-0279</td><td>2</td><td>.100</td></tr></table>					AREA (SQ. FT.)	SIZE (INCHES)	CONN. D.O.T. #	POSTS	ALUM. THK.	6.25	30X30		1	.080	8.75	42X30	31-0279	2	.100	R3-8b 31-0370 31-0371 LEGEND - BLACK BACKGROUND - WHITE CIRCLE & DIAGONAL - RED <table><tr><th>AREA (SQ. FT.)</th><th>SIZE (INCHES)</th><th>CONN. D.O.T. #</th><th>POSTS</th><th>ALUM. THK.</th></tr><tr><td>8.75</td><td>42X30</td><td></td><td>2</td><td>.100</td></tr></table>					AREA (SQ. FT.)	SIZE (INCHES)	CONN. D.O.T. #	POSTS	ALUM. THK.	8.75	42X30		2	.100											R4-7 LEGEND - WHITE BACKGROUND - WHITE CIRCLE - RED <table><tr><th>AREA (SQ. FT.)</th><th>SIZE (INCHES)</th><th>CONN. D.O.T. #</th><th>POSTS</th><th>ALUM. THK.</th></tr><tr><td>5.00</td><td>24X30</td><td>31-1526</td><td>1</td><td>.080</td></tr><tr><td>12.00</td><td>36X48</td><td>31-1536</td><td>2</td><td>.100</td></tr><tr><td>20.00</td><td>48X60</td><td>31-1546</td><td>2</td><td>.100</td></tr></table>					AREA (SQ. FT.)	SIZE (INCHES)	CONN. D.O.T. #	POSTS	ALUM. THK.	5.00	24X30	31-1526	1	.080	12.00	36X48	31-1536	2	.100	20.00	48X60	31-1546	2	.100	R5-10a(CT) LEGEND - BLACK TOP SECTION BACKGROUND - YELLOW BOTTOM SECTION BACKGROUND - WHITE <table><tr><th>AREA (SQ. FT.)</th><th>SIZE (INCHES)</th><th>CONN. D.O.T. #</th><th>POSTS</th><th>ALUM. THK.</th></tr><tr><td>32.50</td><td>60X78</td><td>31-1719</td><td>2</td><td>.125</td></tr></table>					AREA (SQ. FT.)	SIZE (INCHES)	CONN. D.O.T. #	POSTS	ALUM. THK.	32.50	60X78	31-1719	2	.125	R5-10c LEGEND - BLACK TOP SECTION BACKGROUND - YELLOW BOTTOM SECTION BACKGROUND - WHITE <table><tr><th>AREA (SQ. FT.)</th><th>SIZE (INCHES)</th><th>CONN. D.O.T. #</th><th>POSTS</th><th>ALUM. THK.</th></tr><tr><td>2.00</td><td>24X12</td><td>31-1774</td><td>1</td><td>.080</td></tr></table>					AREA (SQ. FT.)	SIZE (INCHES)	CONN. D.O.T. #	POSTS	ALUM. THK.	2.00	24X12	31-1774	1	.080	
AREA (SQ. FT.)	SIZE (INCHES)	CONN. D.O.T. #	POSTS	ALUM. THK.	
0.75	18X6	31-0508		.080	
AREA (SQ. FT.)	SIZE (INCHES)	CONN. D.O.T. #	POSTS	ALUM. THK.	
4.00	24X24	31-1648	1	.080	
9.00	36X36	31-1647	2	.080	
AREA (SQ. FT.)	SIZE (INCHES)	CONN. D.O.T. #	POSTS	ALUM. THK.	
6.25	30X30	31-0117	1	.080	
9.00	36X36	31-0120	2	.080	
AREA (SQ. FT.)	SIZE (INCHES)	CONN. D.O.T. #	POSTS	ALUM. THK.	
6.25	30X30		1	.080	
8.75	42X30	31-0279	2	.100	
AREA (SQ. FT.)	SIZE (INCHES)	CONN. D.O.T. #	POSTS	ALUM. THK.	
8.75	42X30		2	.100	
AREA (SQ. FT.)	SIZE (INCHES)	CONN. D.O.T. #	POSTS	ALUM. THK.	
5.00	24X30	31-1526	1	.080	
12.00	36X48	31-1536	2	.100	
20.00	48X60	31-1546	2	.100	
AREA (SQ. FT.)	SIZE (INCHES)	CONN. D.O.T. #	POSTS	ALUM. THK.	
32.50	60X78	31-1719	2	.125	
AREA (SQ. FT.)	SIZE (INCHES)	CONN. D.O.T. #	POSTS	ALUM. THK.	
2.00	24X12	31-1774	1	.080	

R6 – SERIES						R7 – SERIES						R8 – SERIES						R9 – SERIES						R10 – SERIES						R11 – SERIES						RETROREFLECTIVE STRIP	
R6-1 LEGEND - RED BACKGROUND - WHITE <table><tr><th>AREA (SQ. FT.)</th><th>SIZE (INCHES)</th><th>CONN. D.O.T. #</th><th>POSTS</th><th>ALUM. THK.</th></tr><tr><td>3.00</td><td>36X12</td><td>31-1188</td><td>1</td><td>.080</td></tr><tr><td>6.75</td><td>54X18</td><td>31-1189</td><td>2</td><td>.100</td></tr></table>												AREA (SQ. FT.)	SIZE (INCHES)	CONN. D.O.T. #	POSTS	ALUM. THK.	3.00	36X12	31-1188	1	.080	6.75	54X18	31-1189	2	.100	R7-1 LEGEND - RED BACKGROUND - WHITE <table><tr><th>AREA (SQ. FT.)</th><th>SIZE (INCHES)</th><th>CONN. D.O.T. #</th><th>POSTS</th><th>ALUM. THK.</th></tr><tr><td>1.50</td><td>12X18</td><td>31-0630</td><td>1</td><td>.080</td></tr></table>												AREA (SQ. FT.)	SIZE (INCHES)	CONN. D.O.T. #	POSTS	ALUM. THK.	1.50	12X18	31-0630	1	.080	R8-7 LEGEND - RED BACKGROUND - WHITE <table><tr><th>AREA (SQ. FT.)</th><th>SIZE (INCHES)</th><th>CONN. D.O.T. #</th><th>POSTS</th><th>ALUM. THK.</th></tr><tr><td>12.00</td><td>48X36</td><td>31-0670</td><td>2</td><td>.100</td></tr></table>												AREA (SQ. FT.)	SIZE (INCHES)	CONN. D.O.T. #	POSTS	ALUM. THK.	12.00	48X36	31-0670	2	.100	R9-3 LEGEND - BLACK BACKGROUND - WHITE CIRCLE & DIAGONAL - RED <table><tr><th>AREA (SQ. FT.)</th><th>SIZE (INCHES)</th><th>CONN. D.O.T. #</th><th>POSTS</th><th>ALUM. THK.</th></tr><tr><td>2.25</td><td>18X18</td><td>31-1705</td><td>1</td><td>.080</td></tr><tr><td>4.00</td><td>24x24</td><td>31-1769</td><td>1</td><td>.080</td></tr><tr><td>6.25</td><td>30x30</td><td>31-1770</td><td>1</td><td>.080</td></tr></table>												AREA (SQ. FT.)	SIZE (INCHES)	CONN. D.O.T. #	POSTS	ALUM. THK.	2.25	18X18	31-1705	1	.080	4.00	24x24	31-1769	1	.080	6.25	30x30	31-1770	1	.080	R10-6 31-0801 31-0802 LEGEND - BLACK BACKGROUND - WHITE CIRCLE & DIAGONAL - RED <table><tr><th>AREA (SQ. FT.)</th><th>SIZE (INCHES)</th><th>CONN. D.O.T. #</th><th>POSTS</th><th>ALUM. THK.</th></tr><tr><td>6.00</td><td>24X36</td><td></td><td>1</td><td>.080</td></tr><tr><td>9.00</td><td>36X36</td><td>31-0816</td><td>2</td><td>.080</td></tr><tr><td>7.50</td><td>30X36</td><td>31-0847</td><td>1</td><td>.080</td></tr><tr><td>20.00</td><td>48X60</td><td>31-1918</td><td>2</td><td>.100</td></tr></table>												AREA (SQ. FT.)	SIZE (INCHES)	CONN. D.O.T. #	POSTS	ALUM. THK.	6.00	24X36		1	.080	9.00	36X36	31-0816	2	.080	7.50	30X36	31-0847	1	.080	20.00	48X60	31-1918	2	.100	R10-11b LEGEND - BLACK BACKGROUND - WHITE CIRCLE & DIAGONAL - RED <table><tr><th>AREA (SQ. FT.)</th><th>SIZE (INCHES)</th><th>CONN. D.O.T. #</th><th>POSTS</th><th>ALUM. THK.</th></tr><tr><td>9.00</td><td>36X36</td><td>31-0816</td><td>2</td><td>.080</td></tr><tr><td>7.50</td><td>30X36</td><td>31-0847</td><td>1</td><td>.080</td></tr><tr><td>20.00</td><td>48X60</td><td>31-1918</td><td>2</td><td>.100</td></tr></table>												AREA (SQ. FT.)	SIZE (INCHES)	CONN. D.O.T. #	POSTS	ALUM. THK.	9.00	36X36	31-0816	2	.080	7.50	30X36	31-0847	1	.080	20.00	48X60	31-1918	2	.100	R10-11c(CT) LEGEND - BLACK BACKGROUND - WHITE CIRCLE & DIAGONAL - RED <table><tr><th>AREA (SQ. FT.)</th><th>SIZE (INCHES)</th><th>CONN. D.O.T. #</th><th>POSTS</th><th>ALUM. THK.</th></tr><tr><td>7.50</td><td>30X36</td><td>31-0847</td><td>1</td><td>.080</td></tr><tr><td>20.00</td><td>48X60</td><td>31-1918</td><td>2</td><td>.100</td></tr></table>												AREA (SQ. FT.)	SIZE (INCHES)	CONN. D.O.T. #	POSTS	ALUM. THK.	7.50	30X36	31-0847	1	.080	20.00	48X60	31-1918	2	.100	R11-1 LEGEND - N/A BACKGROUND - RED <table><tr><th>AREA (SQ. FT.)</th><th>SIZE (INCHES)</th><th>CONN. D.O.T. #</th><th>POSTS</th><th>ALUM. THK.</th></tr><tr><td>5.00</td><td>24X30</td><td>31-1915</td><td>1</td><td>.080</td></tr><tr><td>2.00</td><td>4X72</td><td>31-5004</td><td>1</td><td>.080</td></tr></table>												AREA (SQ. FT.)	SIZE (INCHES)	CONN. D.O.T. #	POSTS	ALUM. THK.	5.00	24X30	31-1915	1	.080	2.00	4X72	31-5004	1	.080	LEGEND - N/A BACKGROUND - RED <table><tr><th>AREA (SQ. FT.)</th><th>SIZE (INCHES)</th><th>CONN. D.O.T. #</th><th>POSTS</th><th>ALUM. THK.</th></tr><tr><td>1.00</td><td>4X48</td><td>31-5003</td><td>1</td><td>.080</td></tr><tr><td>2.00</td><td>4X72</td><td>31-5004</td><td>1</td><td>.080</td></tr></table>												AREA (SQ. FT.)	SIZE (INCHES)	CONN. D.O.T. #	POSTS	ALUM. THK.	1.00	4X48	31-5003	1	.080	2.00	4X72	31-5004	1	.080
AREA (SQ. FT.)	SIZE (INCHES)	CONN. D.O.T. #	POSTS	ALUM. THK.	
3.00	36X12	31-1188	1	.080	
6.75	54X18	31-1189	2	.100	
AREA (SQ. FT.)	SIZE (INCHES)	CONN. D.O.T. #	POSTS	ALUM. THK.	
1.50	12X18	31-0630	1	.080	
AREA (SQ. FT.)	SIZE (INCHES)	CONN. D.O.T. #	POSTS	ALUM. THK.	
12.00	48X36	31-0670	2	.100	
AREA (SQ. FT.)	SIZE (INCHES)	CONN. D.O.T. #	POSTS	ALUM. THK.	
2.25	18X18	31-1705	1	.080	
4.00	24x24	31-1769	1	.080	
6.25	30x30	31-1770	1	.080	
AREA (SQ. FT.)	SIZE (INCHES)	CONN. D.O.T. #	POSTS	ALUM. THK.	
6.00	24X36		1	.080	
9.00	36X36	31-0816	2	.080	
7.50	30X36	31-0847	1	.080	
20.00	48X60	31-1918	2	.100	
AREA (SQ. FT.)	SIZE (INCHES)	CONN. D.O.T. #	POSTS	ALUM. THK.	
9.00	36X36	31-0816	2	.080	
7.50	30X36	31-0847	1	.080	
20.00	48X60	31-1918	2	.100	
AREA (SQ. FT.)	SIZE (INCHES)	CONN. D.O.T. #	POSTS	ALUM. THK.	
7.50	30X36	31-0847	1	.080	
20.00	48X60	31-1918	2	.100	
AREA (SQ. FT.)	SIZE (INCHES)	CONN. D.O.T. #	POSTS	ALUM. THK.	
5.00	24X30	31-1915	1	.080	
2.00	4X72	31-5004	1	.080	
AREA (SQ. FT.)	SIZE (INCHES)	CONN. D.O.T. #	POSTS	ALUM. THK.	
1.00	4X48	31-5003	1	.080	
2.00	4X72	31-5004	1	.080	
R6-1 LEGEND - RED BACKGROUND - WHITE <table><tr><th>AREA (SQ. FT.)</th><th>SIZE (INCHES)</th><th>CONN. D.O.T. #</th><th>POSTS</th><th>ALUM. THK.</th></tr><tr><td>3.00</td><td>36X12</td><td>31-1177</td><td>1</td><td>.080</td></tr><tr><td>6.75</td><td>54X18</td><td>31-1178</td><td>2</td><td>.100</td></tr></table>												AREA (SQ. FT.)	SIZE (INCHES)	CONN. D.O.T. #	POSTS	ALUM. THK.	3.00	36X12	31-1177	1	.080	6.75	54X18	31-1178	2	.100	R7-2a LEGEND - RED BACKGROUND - WHITE <table><tr><th>AREA (SQ. FT.)</th><th>SIZE (INCHES)</th><th>CONN. D.O.T. #</th><th>POSTS</th><th>ALUM. THK.</th></tr><tr><td>1.50</td><td>12X18</td><td>31-0603</td><td>1</td><td>.080</td></tr></table>												AREA (SQ. FT.)	SIZE (INCHES)	CONN. D.O.T. #	POSTS	ALUM. THK.	1.50	12X18	31-0603	1	.080	R9-3a LEGEND - BLACK BACKGROUND - WHITE CIRCLE & DIAGONAL - RED <table><tr><th>AREA (SQ. FT.)</th><th>SIZE (INCHES)</th><th>CONN. D.O.T. #</th><th>POSTS</th><th>ALUM. THK.</th></tr><tr><td>1.50</td><td>12X18</td><td>31-1702</td><td>1</td><td>.080</td></tr><tr><td>5.00</td><td>24X30</td><td>31-0806</td><td>1</td><td>.080</td></tr><tr><td>7.50</td><td>30X36</td><td>31-0852</td><td>1</td><td>.080</td></tr></table>												AREA (SQ. FT.)	SIZE (INCHES)	CONN. D.O.T. #	POSTS	ALUM. THK.	1.50	12X18	31-1702	1	.080	5.00	24X30	31-0806	1	.080	7.50	30X36	31-0852	1	.080	R10-7 LEGEND - BLACK BACKGROUND - WHITE CIRCLE & DIAGONAL - RED <table><tr><th>AREA (SQ. FT.)</th><th>SIZE (INCHES)</th><th>CONN. D.O.T. #</th><th>POSTS</th><th>ALUM. THK.</th></tr><tr><td>5.00</td><td>24X30</td><td>31-0806</td><td>1</td><td>.080</td></tr><tr><td>7.50</td><td>30X36</td><td>31-0852</td><td>1</td><td>.080</td></tr></table>												AREA (SQ. FT.)	SIZE (INCHES)	CONN. D.O.T. #	POSTS	ALUM. THK.	5.00	24X30	31-0806	1	.080	7.50	30X36	31-0852	1	.080	R10-10L LEGEND - BLACK BACKGROUND - WHITE CIRCLE & DIAGONAL - RED <table><tr><th>AREA (SQ. FT.)</th><th>SIZE (INCHES)</th><th>CONN. D.O.T. #</th><th>POSTS</th><th>ALUM. THK.</th></tr><tr><td>7.50</td><td>30X36</td><td>31-0852</td><td>1</td><td>.080</td></tr></table>												AREA (SQ. FT.)	SIZE (INCHES)	CONN. D.O.T. #	POSTS	ALUM. THK.	7.50	30X36	31-0852	1	.080	R10-11a LEGEND - BLACK BACKGROUND - WHITE CIRCLE & DIAGONAL - RED <table><tr><th>AREA (SQ. FT.)</th><th>SIZE (INCHES)</th><th>CONN. D.O.T. #</th><th>POSTS</th><th>ALUM. THK.</th></tr><tr><td>7.50</td><td>30X36</td><td>31-0830</td><td>1</td><td>.080</td></tr><tr><td>12.00</td><td>36X48</td><td>31-0819</td><td>2</td><td>.100</td></tr></table>												AREA (SQ. FT.)	SIZE (INCHES)	CONN. D.O.T. #	POSTS	ALUM. THK.	7.50	30X36	31-0830	1	.080	12.00	36X48	31-0819	2	.100	
AREA (SQ. FT.)	SIZE (INCHES)	CONN. D.O.T. #	POSTS	ALUM. THK.	
3.00	36X12	31-1177	1	.080	
6.75	54X18	31-1178	2	.100	
AREA (SQ. FT.)	SIZE (INCHES)	CONN. D.O.T. #	POSTS	ALUM. THK.	
1.50	12X18	31-0603	1	.080	
AREA (SQ. FT.)	SIZE (INCHES)	CONN. D.O.T. #	POSTS	ALUM. THK.	
1.50	12X18	31-1702	1	.080	
5.00	24X30	31-0806	1	.080	
7.50	30X36	31-0852	1	.080	
AREA (SQ. FT.)	SIZE (INCHES)	CONN. D.O.T. #	POSTS	ALUM. THK.	
5.00	24X30	31-0806	1	.080	
7.50	30X36	31-0852	1	.080	
AREA (SQ. FT.)	SIZE (INCHES)	CONN. D.O.T. #	POSTS	ALUM. THK.	
7.50	30X36	31-0852	1	.080	
AREA (SQ. FT.)	SIZE (INCHES)	CONN. D.O.T. #	POSTS	ALUM. THK.	
7.50	30X36	31-0830	1	.080	
12.00	36X48	31-0819	2	.100	

NOTES:

1. THE LEGEND "O.S.T.A." SHALL APPEAR

2. FOR SPECIFIC SIGN DESIGN CONTACT CON

FOR BOLT HOLE PATTERN REFER TO FHWA

SIGNS OF DIFFERENT DIMENSIONS TO BE E

MAY REQUIRE SPECIAL BOLT HOLE PATTERN

3. POSTS - SEE STANDARD SHEET TR-1208_0

4. POSTS SHALL BE 4 LBS./FT.

5. SIGNS SHALL BE FABRICATED OF ONE COM

SPLICING OF SHEET ALUMINUM WILL NOT E

6. FOR OVERHEAD MOUNTED SIGNS, SEE STA

DETAILS, SIGN HANGER, "Y" CLAMP DETAIL

COLORS:

BACKGROUND - WHITE - EXCEPT AS NOTED.

LEGEND - BLACK - EXCEPT AS NOTED.

ALL SIGNS TO USE TYPE IX RETROREFLECTIV

