


06 - LANDSCAPE INDEX OF DRAWINGS

[illegible]

REV.	DATE	REVISION DESCRIPTION	

SIGNATURE BLOCK:	
DESIGNER/DRAFTER: JMP	CHECKED BY: ML

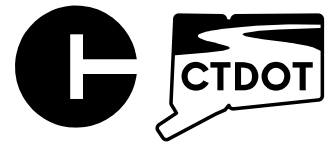

CONNECTICUT
DEPARTMENT OF
TRANSPORTATION

PROJECT TITLE:	REPLACEMENT OF BRIDGE NO. 05068 WELLERS BRIDGE ROAD OVER SHEPAUG RIVER
----------------	---

REPLACEMENT OF BRIDGE NO. 05068 WELLERS BRIDGE ROAD OVER SHEPAUG RIVER

TOWN(S):

ROXBURY

ROXBURY

DRAWING TITLE:

INDEX OF DRAWINGS

INDEX OF DRAWINGS

PROJECT NO.:
0119-0121


0119-0121

DRAWING NO.:	LDS-01
SHEET NO.:	06.01

LDS-01

06.01

LASTED SAVED BY: jaypotter FILE NAME: c:\bms\vhb-pw-01\d0238131\S8_CP_0119-0121_Index_of_Drawings.dgn
PLOTTED DATE: 11/21/2025

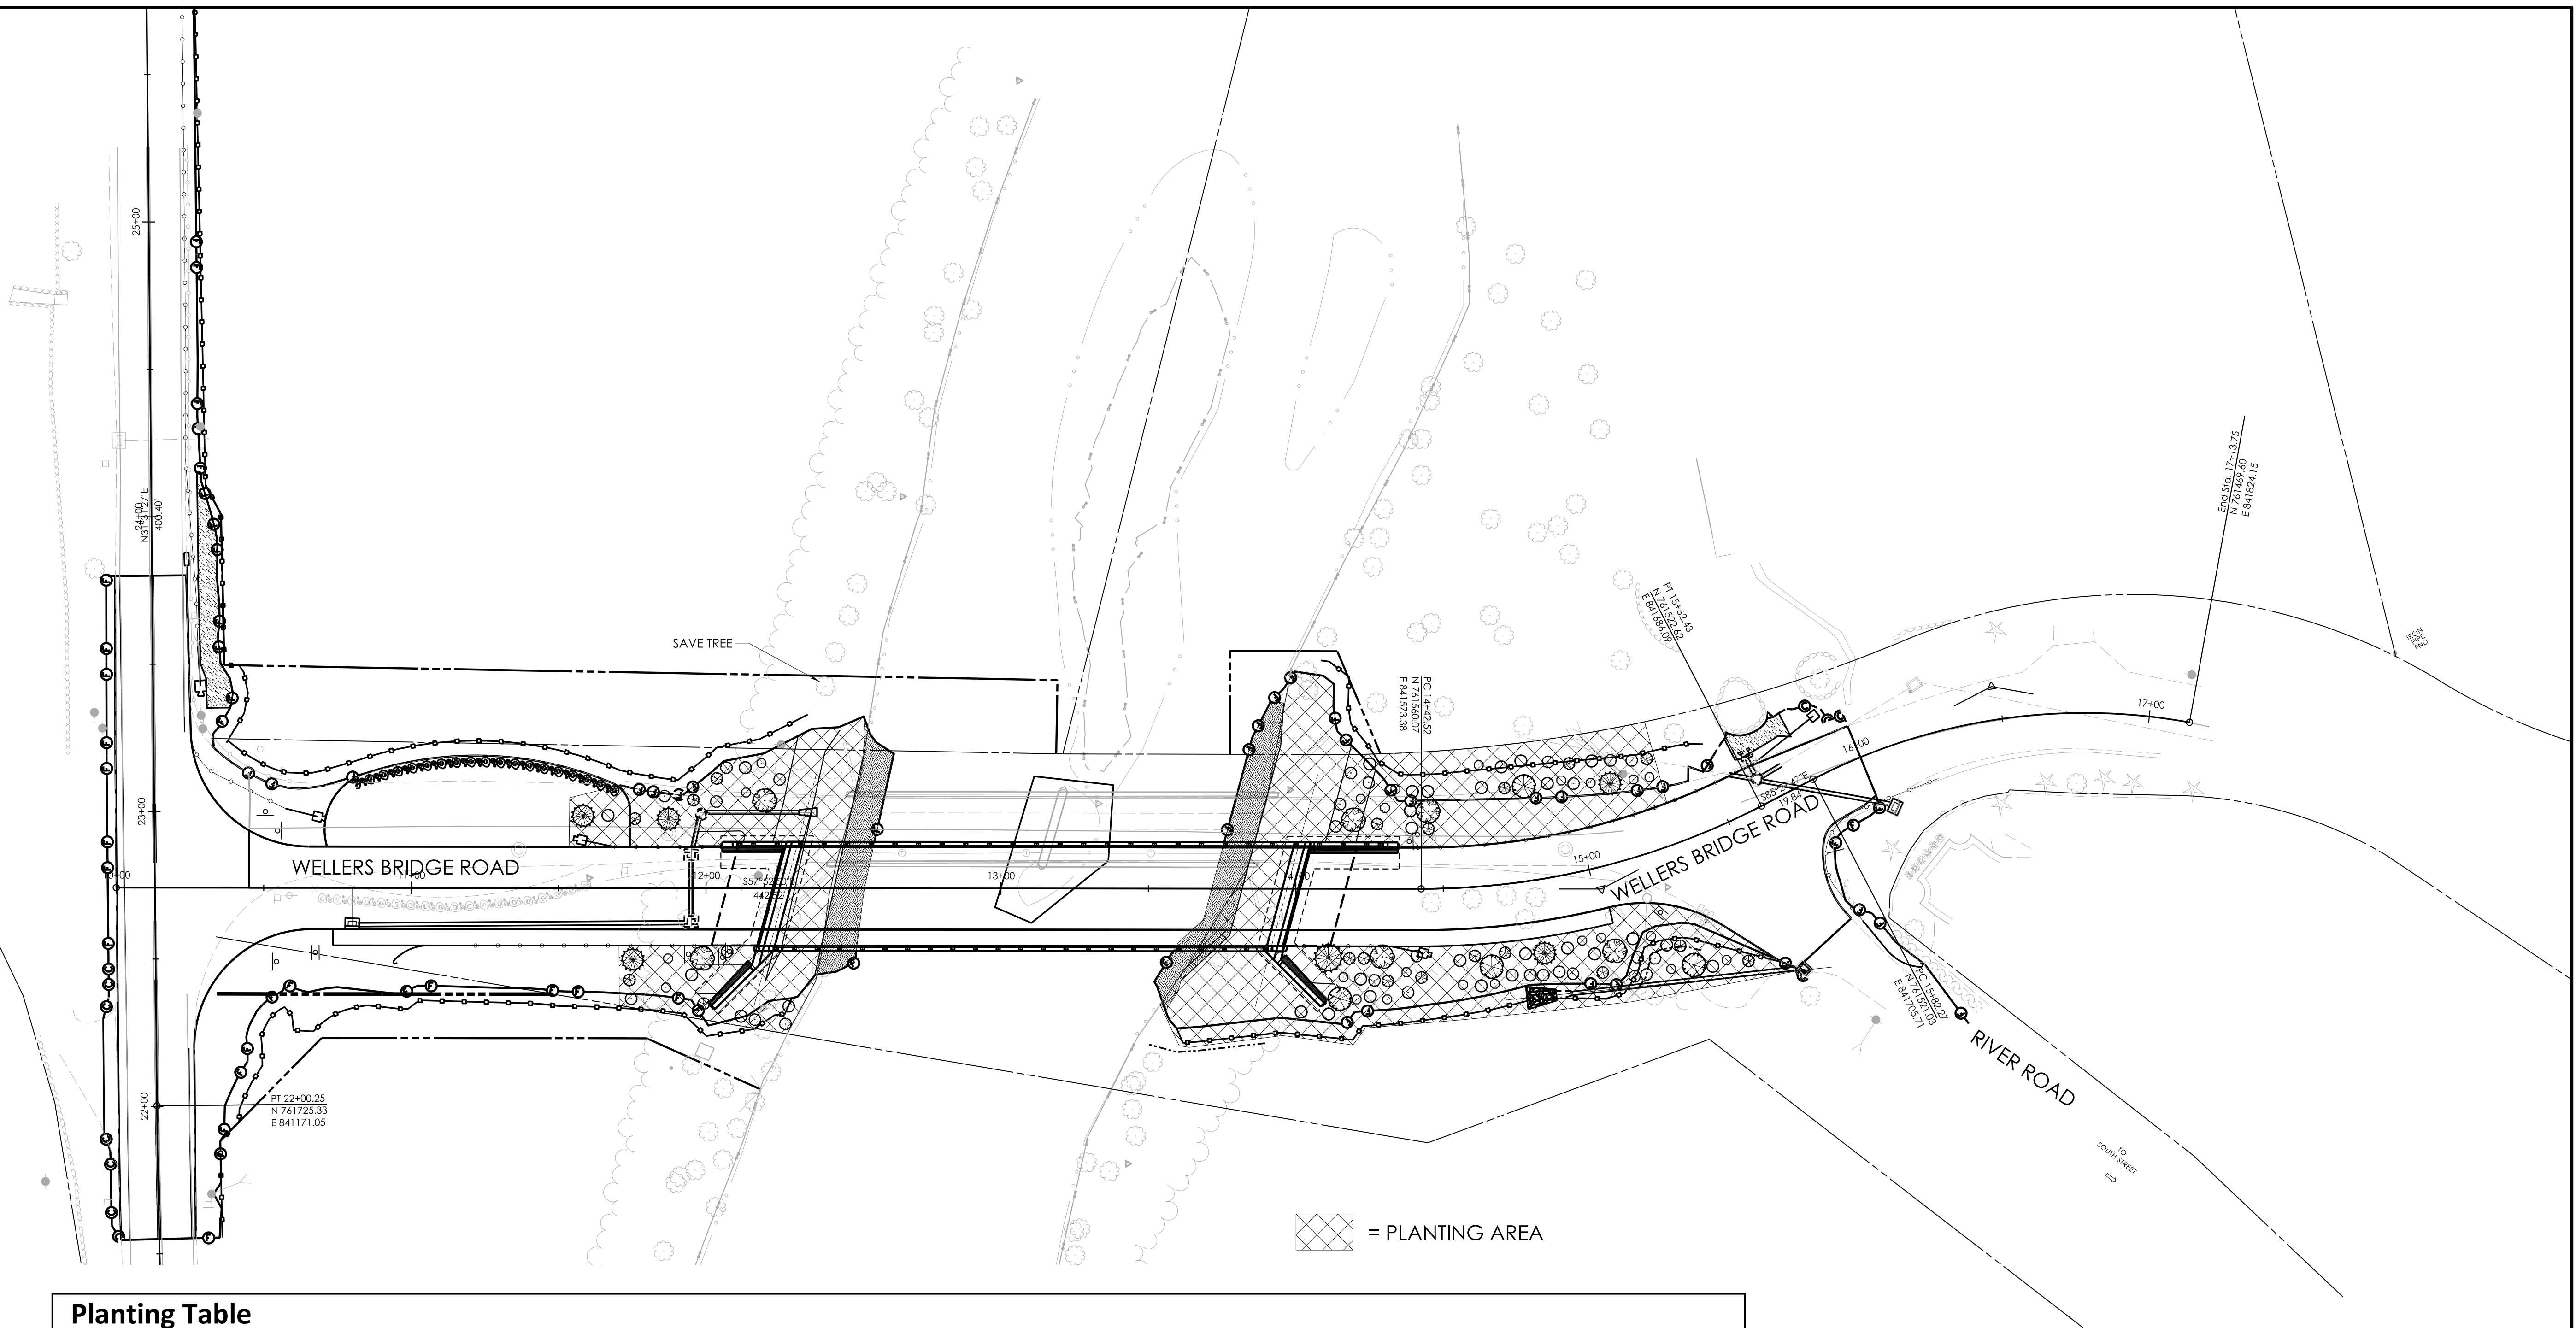

Planting Table					
Botanical Name	Common Name	Size	Symbols		
				Quantity	Spacing
<i>Acer saccharum</i>	Sugar Maple	1 ¾" – 2" cal.; B.B.		6	25' O.C.
<i>Platanus occidentalis</i>	Americana Sycamore	2 ½" cal.; B.B.		6	20' O.C.
<i>Prunus Serotina</i>	Black Cherry	24"-36" hgt.; B.B.		6	20' O.C.
<i>Cornus Racemosa</i>	Gray Dogwood	18"-24" hgt.; B.B.		29	10' O.C.
<i>Juniperus Communis</i>	Common Juniper	3'-4' hgt.; B.B.		20	5' O.C.
<i>Vaccinium Corymbosum</i>	Highbush Blueberry	18"-24" hgt.; B.B.		26	5' O.C.
<i>Viburnum Acerifolium</i>	Mapleleaf Viburnum	18"-24" hgt.; B.B.		23	5' O.C.
New England Conservation/Wildflower Mix = 2.03 lbs.; Planting Area = 3,537± sq.ft.					

- NOTES:**
- PLANTINGS ON THIS SHEET ARE FOR ENVIRONMENTAL PERMITTING. ANY SUBSTITUTIONS TO THE PERMIT PLANTINGS SHALL BE COORDINATED WITH THE TOWN OF ROXBURY.
 - ALL PLANT MATERIAL SHALL BE NURSERY GRADE STRAIGHT SPECIES, CONFORMING TO SECTION 3 OF THE AMERICAN STANDARDS FOR NURSERY STOCK.
 - LANDSCAPE DESIGN BY IMEG. PLANT LOCATIONS SHOWN ARE APPROXIMATE. FIELD LOCATING OF PLANTS SHALL BE UNDER THE DIRECTION OF THE TOWN OF ROXBURY OR CTDOT AND SHALL BE COORDINATED WITH THE ENGINEER.