


**06 - LANDSCAPE  
INDEX OF DRAWINGS**

DRAWING NUMBER	DRAWING TITLE
INX-01	INDEX OF DRAWINGS
LDS-01	LANDSCAPE PLAN

THE DESIGN APPEARS TO CONFORM TO APPLICABLE CRITERIA. APPROVAL IS NOT TO BE CONSTRUED TO MEAN THAT ALL ASPECTS OF THE DESIGN HAVE BEEN PERSONALLY CHECKED BY THE UNDERSIGNED.

\_\_\_\_\_  
TRANSPORTATION PRINCIPAL ENGINEER - SCOTT BUSHEE, P.E.

REV.	DATE	REVISION DESCRIPTION

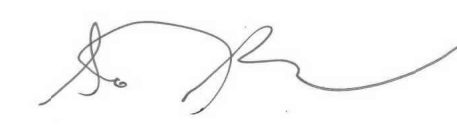SIGNATURE BLOCK:   
 DESIGNER/DRAFTER: JM CHECKED BY: MV




PROJECT TITLE:  
**REHABILITATION OF BRIDGE NO. 03474 CARRYING ROUTE  
 200 OVER I-395**

TOWN(S):  
**THOMPSON**

DRAWING TITLE:  
**INDEX OF DRAWINGS**

PROJECT NO.:  
**0141-0158**

DRAWING NO.:  
**INX-01**  
 SHEET NO.:  
 06.01

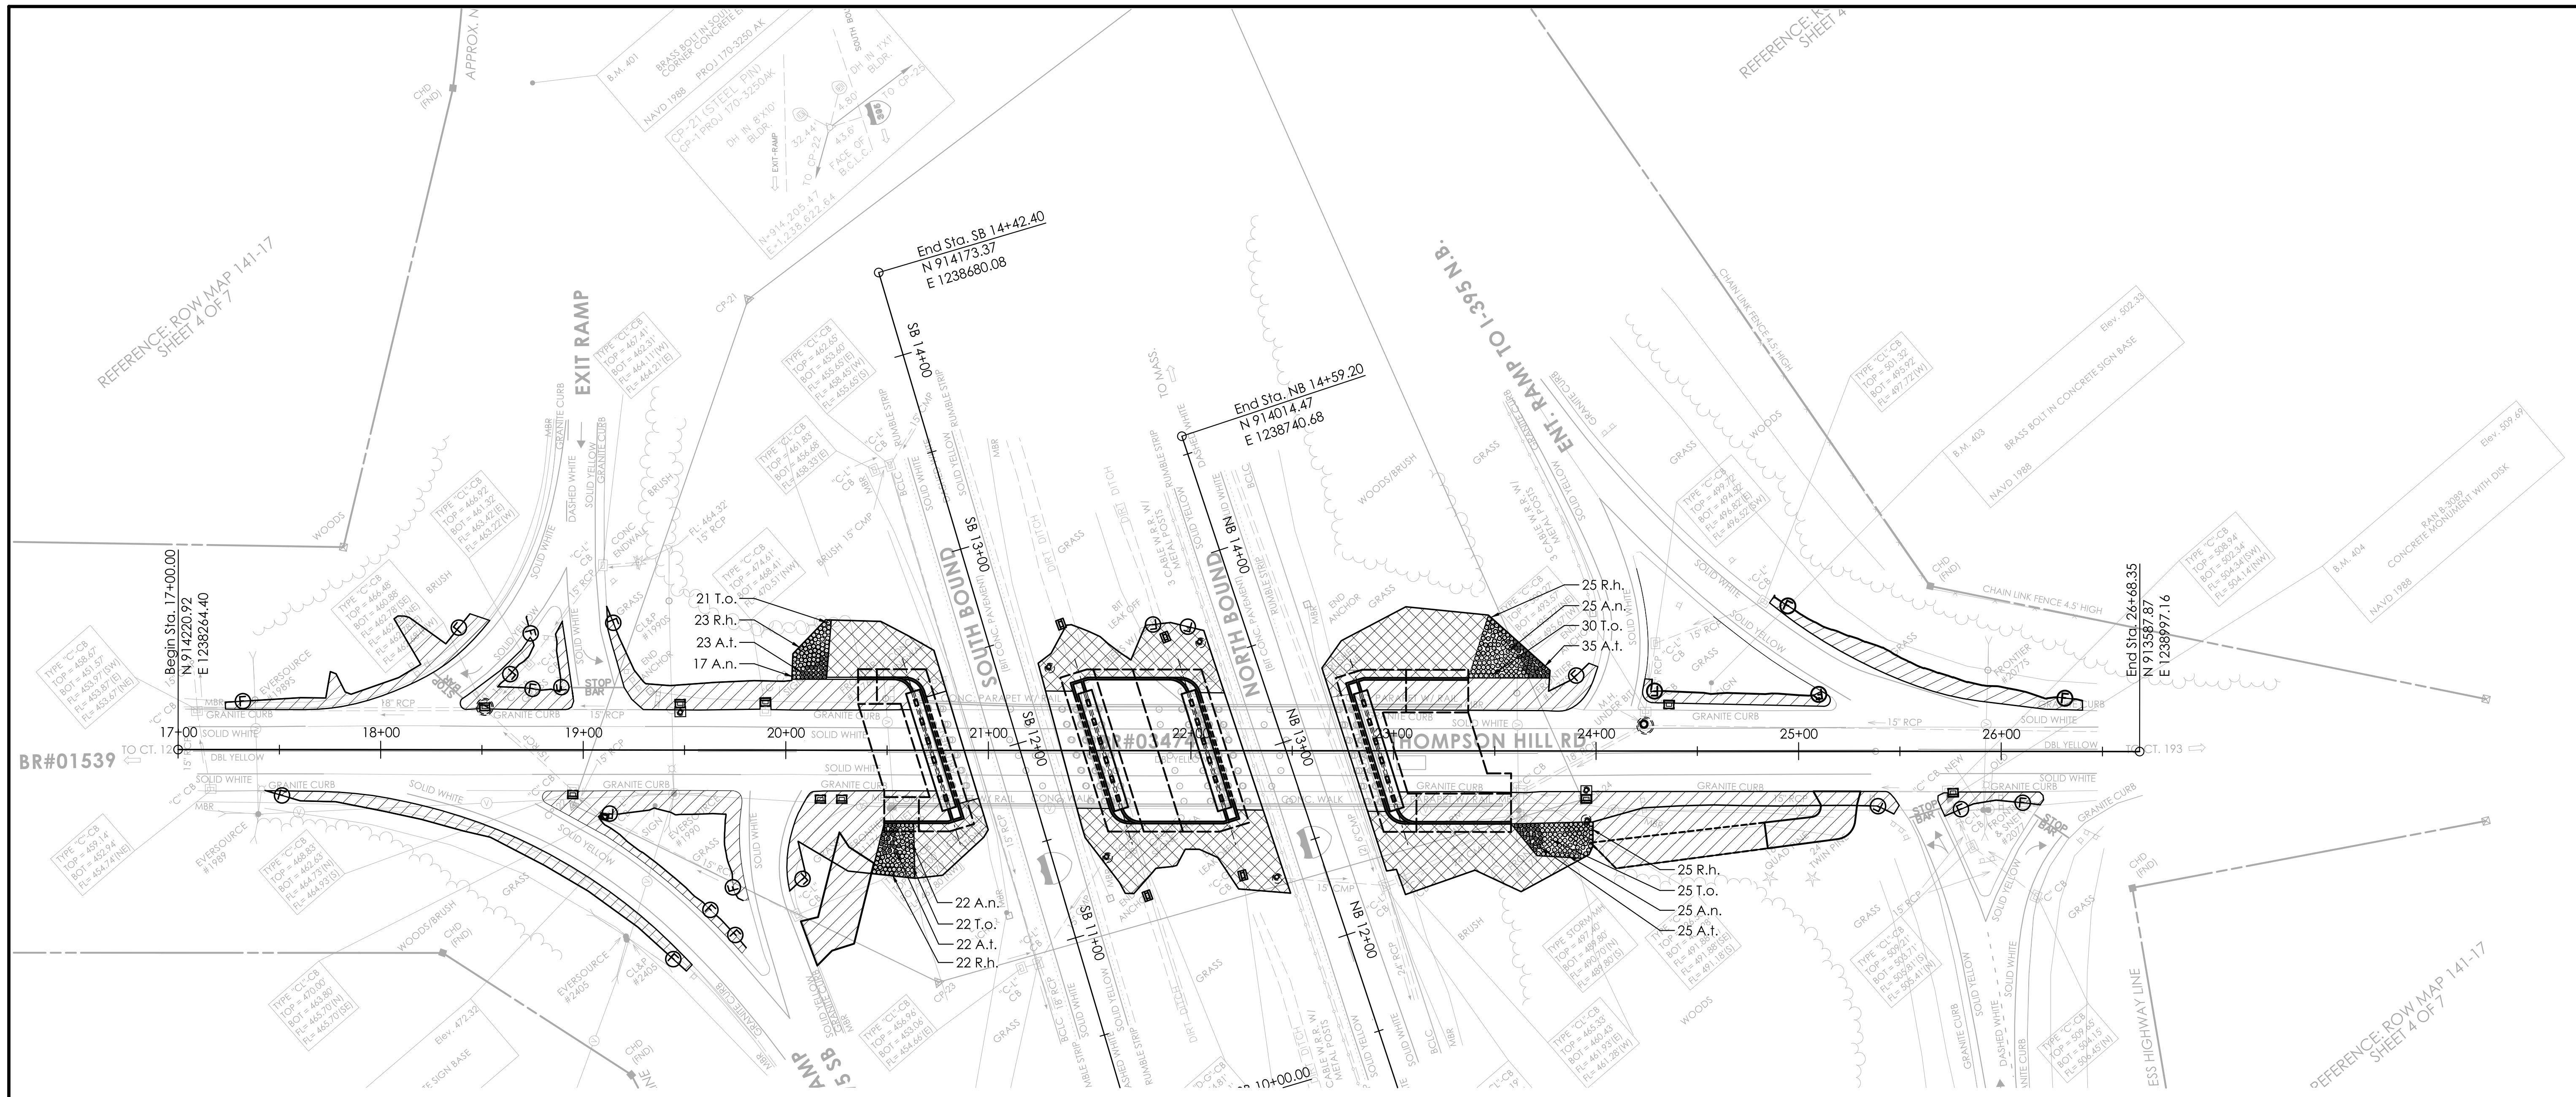

### LANDSCAPE ITEMS

#### PERENNIALS

KEY	BOTANICAL NAME	COMMON NAME	SIZE	QTY.	SPACING	COMMENTS
A.n.	<i>Aster novae 'angliae'</i>	New England Aster	#1 Container	89	24" On Center	See Note #1
A.t.	<i>Asclepias tuberosa</i>	Butterfly Weed	#1 Container	105	24" On Center	See Note #1
R.h.	<i>Rudbeckia hirta</i>	Black-Eyed Susan	#1 Container	95	24" On Center	See Note #1
T.o.	<i>Tradescantia ohioensis</i>	Ohio Spiderwort	#1 Container	98	24" On Center	See Note #1

#### SUPPLEMENTAL ITEMS

ITEM #	NAME	QTY.	COMMENTS
	Wood Chip Mulch	117 S.Y.	See Note #3
	Turf Establishment	2,139 S.Y.	
0945006A	Wildflower Establishment	1,251 S.Y.	

### NOTES



- THE CONTRACTOR SHALL PROVIDE SUBMITTALS FOR ALL LANDSCAPE ITEMS AS REQUIRED PER THE COMPASS CONTRACTOR'S USER MANUAL. ITEMS IN THE LANDSCAPE SUBSET SHALL BE SUBMITTED AS LANDSCAPE SUBMITTALS USING LANDSCAPE SUBMITTAL TEMPLATES.
- SEED LOCATIONS ARE APPROXIMATE. THE CONTRACTOR SHALL NOTIFY THE ENGINEER AT LEAST 72 HOURS PRIOR TO DELIVERY SO THAT THE LAYOUT CAN BE SCHEDULED WITH LANDSCAPE DESIGN UNIT.
- ALL PLANT GROUPINGS ARE TO BE PREPARED AS CONTINUOUS BEDS AND ARE TO BE CONTINUOUSLY EXCAVATED, AMENDED, AND MULCHED ACCORDINGLY.
- SHOULD ANY OF THE CONTRACT PLANT ITEMS BE FOUND UNAVAILABLE IN THE REGION, THE CONTRACTOR SHALL SUBMIT A PLANT MATERIAL RFC PRIOR TO THE PLANT MATERIALS SUBMITTAL PACKAGE. CONTRACTOR MAY PROPOSE SUBSTITUTION OF SIMILAR SPECIES FOR PLANT ITEMS NOT AVAILABLE.

### LEGEND

- TURF ESTABLISHMENT
- WILDFLOWER ESTABLISHMENT

REV.	DATE	REVISION DESCRIPTION

SIGNATURE BLOCK:  
  
 DESIGNER/DRAFTER: JM CHECKED BY: MV

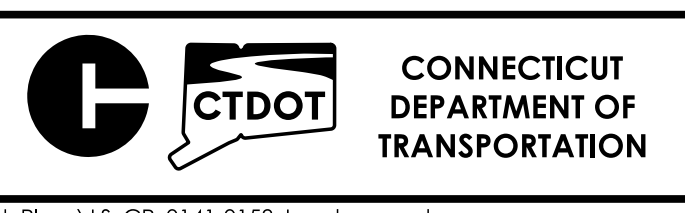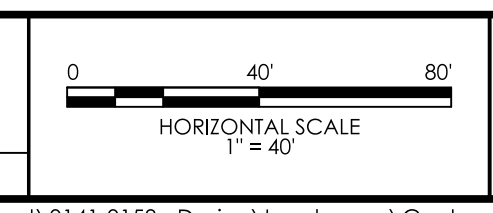

PROJECT TITLE:  
**REHABILITATION OF BRIDGE NO. 03474 CARRYING ROUTE 200 OVER I-395**

TOWN(S):  
**THOMPSON**

DRAWING TITLE:  
**LANDSCAPE PLAN**

PROJECT NO.:  
**0141-0158**

DRAWING NO.:  
**LDS-01**  
 SHEET NO.:  
 06.02