


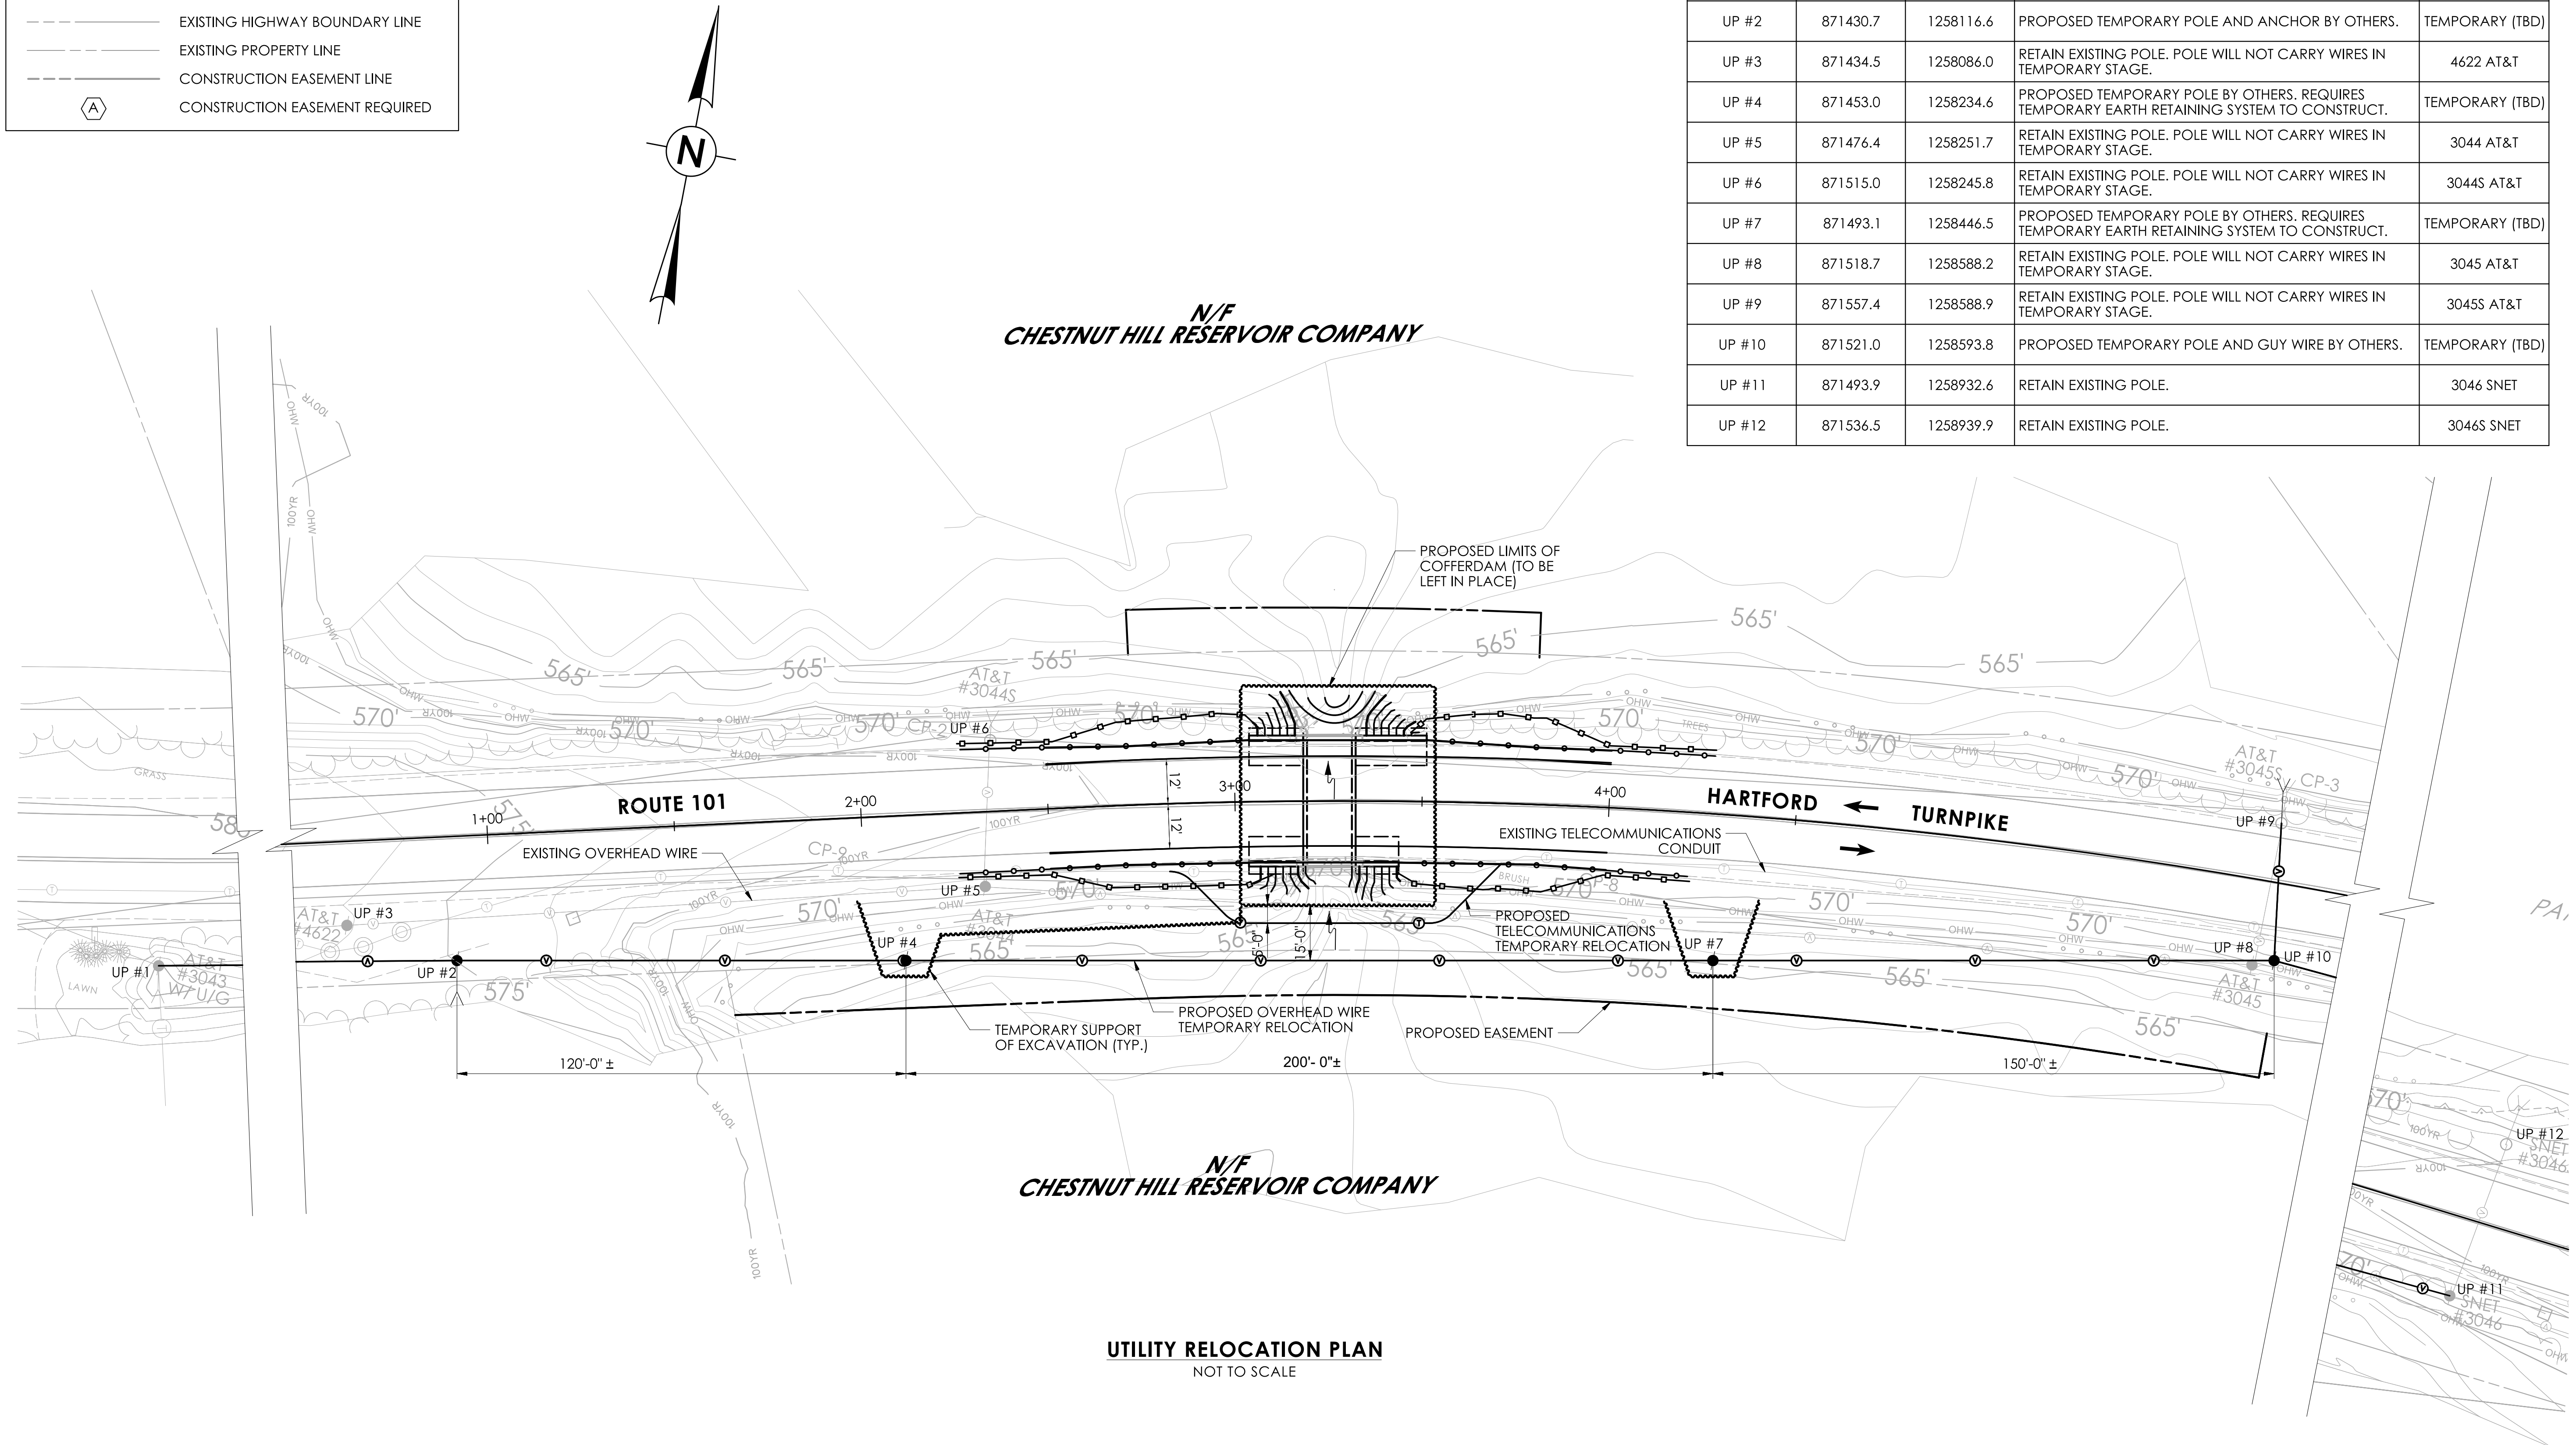



| R.O.W. LEGEND |                                |
|---------------|--------------------------------|
|               | EXISTING EASEMENT LINE         |
|               | EXISTING HIGHWAY BOUNDARY LINE |
|               | EXISTING PROPERTY LINE         |
|               | CONSTRUCTION EASEMENT LINE     |
|               | CONSTRUCTION EASEMENT REQUIRED |

| MARK   | NORTHING | EASTING   | REMARKS                                                                                    | POLE NUMBER     |
|--------|----------|-----------|--------------------------------------------------------------------------------------------|-----------------|
| UP #1  | 871391.8 | 1257918.4 | RETAIN EXISTING POLE.                                                                      | 3043 AT&T       |
| UP #2  | 871430.7 | 1258116.6 | PROPOSED TEMPORARY POLE AND ANCHOR BY OTHERS.                                              | TEMPORARY (TBD) |
| UP #3  | 871434.5 | 1258086.0 | RETAIN EXISTING POLE. POLE WILL NOT CARRY WIRES IN TEMPORARY STAGE.                        | 4622 AT&T       |
| UP #4  | 871453.0 | 1258234.6 | PROPOSED TEMPORARY POLE BY OTHERS. REQUIRES TEMPORARY EARTH RETAINING SYSTEM TO CONSTRUCT. | TEMPORARY (TBD) |
| UP #5  | 871476.4 | 1258251.7 | RETAIN EXISTING POLE. POLE WILL NOT CARRY WIRES IN TEMPORARY STAGE.                        | 3044 AT&T       |
| UP #6  | 871515.0 | 1258245.8 | RETAIN EXISTING POLE. POLE WILL NOT CARRY WIRES IN TEMPORARY STAGE.                        | 3044S AT&T      |
| UP #7  | 871493.1 | 1258446.5 | PROPOSED TEMPORARY POLE BY OTHERS. REQUIRES TEMPORARY EARTH RETAINING SYSTEM TO CONSTRUCT. | TEMPORARY (TBD) |
| UP #8  | 871518.7 | 1258588.2 | RETAIN EXISTING POLE. POLE WILL NOT CARRY WIRES IN TEMPORARY STAGE.                        | 3045 AT&T       |
| UP #9  | 871557.4 | 1258588.9 | RETAIN EXISTING POLE. POLE WILL NOT CARRY WIRES IN TEMPORARY STAGE.                        | 3045S AT&T      |
| UP #10 | 871521.0 | 1258593.8 | PROPOSED TEMPORARY POLE AND GUY WIRE BY OTHERS.                                            | TEMPORARY (TBD) |
| UP #11 | 871493.9 | 1258932.6 | RETAIN EXISTING POLE.                                                                      | 3046 SNET       |
| UP #12 | 871536.5 | 1258939.9 | RETAIN EXISTING POLE.                                                                      | 3046S SNET      |



| REV. | DATE | REVISION DESCRIPTION |
|------|------|----------------------|
|      |      |                      |
|      |      |                      |
|      |      |                      |
|      |      |                      |

|                   |             |
|-------------------|-------------|
| SIGNATURE BLOCK:  |             |
| DESIGNER/DRAFTER: | CHECKED BY: |



CONNECTICUT  
DEPARTMENT OF  
TRANSPORTATION

|                |                                                                         |
|----------------|-------------------------------------------------------------------------|
| PROJECT TITLE: | REPLACEMENT OF BRIDGE NO. 02599<br>ROUTE 101 OVER ALVIA CHASE RESERVOIR |
|----------------|-------------------------------------------------------------------------|

|          |           |
|----------|-----------|
| TOWN(S): | KILLINGLY |
|----------|-----------|

|                |                                                |
|----------------|------------------------------------------------|
| DRAWING TITLE: | FRONTIER COMMUNICATIONS<br>FIO RELOCATION PLAN |
|----------------|------------------------------------------------|

|              |           |
|--------------|-----------|
| PROJECT NO.: | 0068-0217 |
| DRAWING NO.: | FC-02     |
| SHEET NO.:   | 07.02     |